





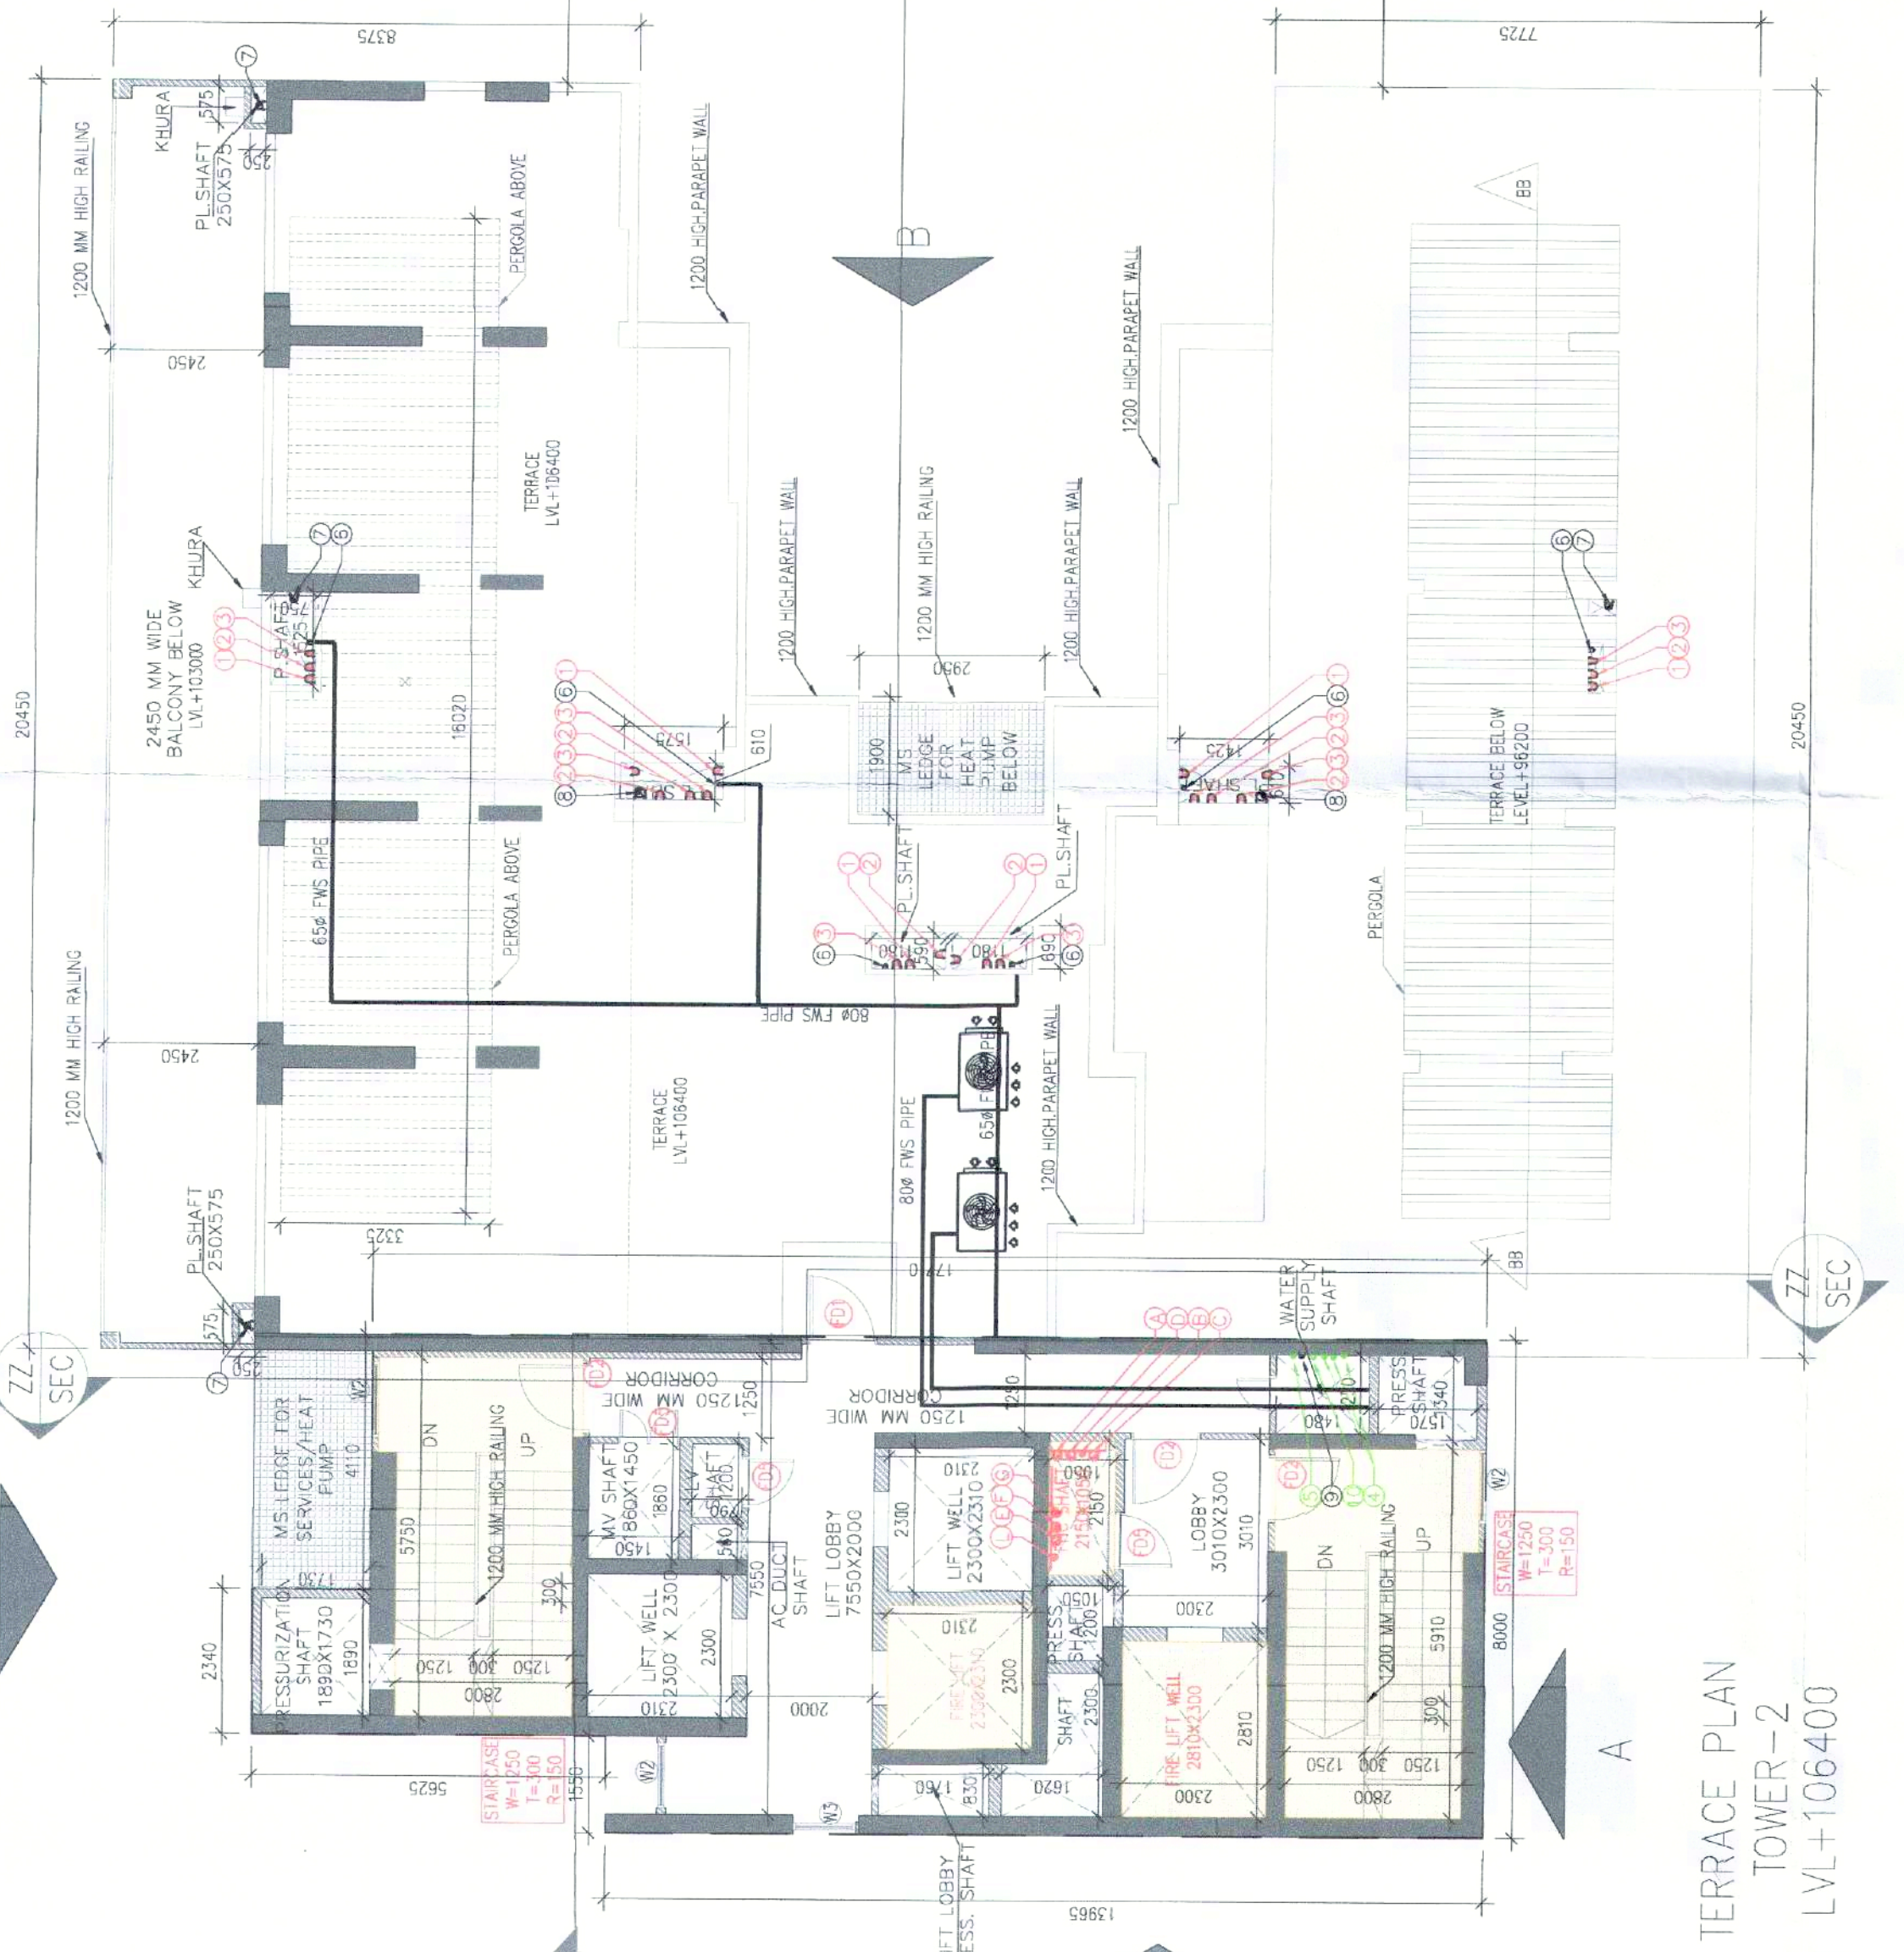


TERRACE PLAN
TOWER-2
LVL+106400

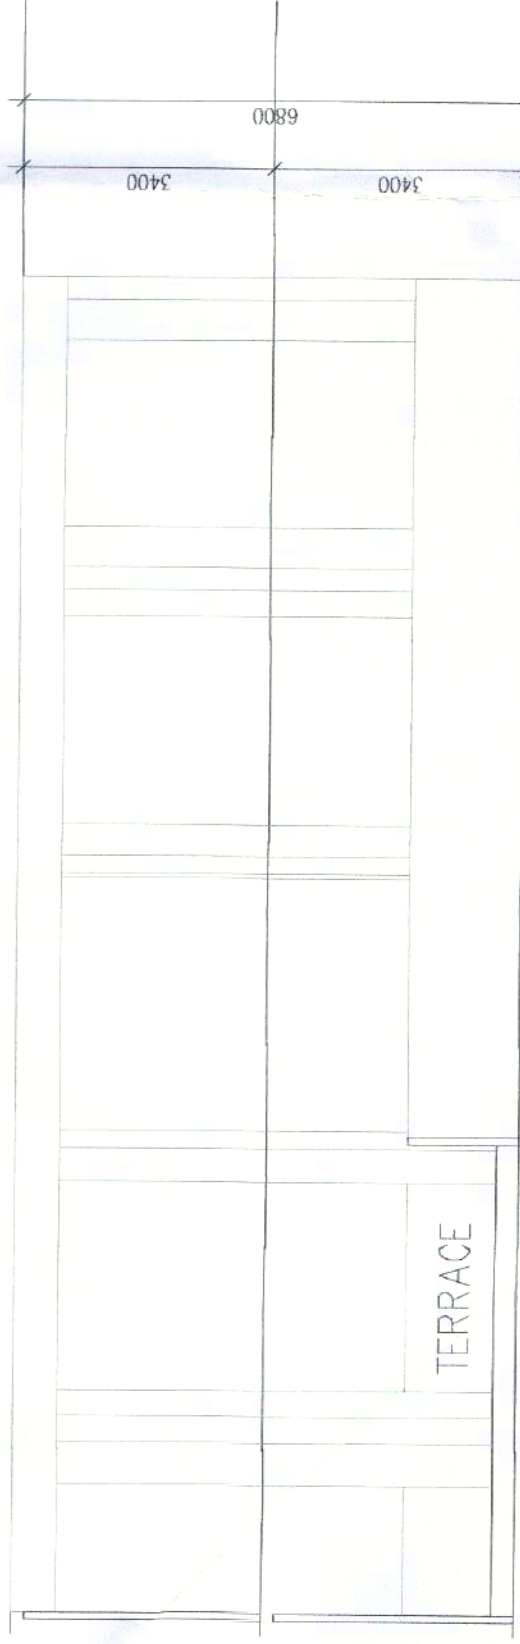

SECTION-A
SECTION-BB

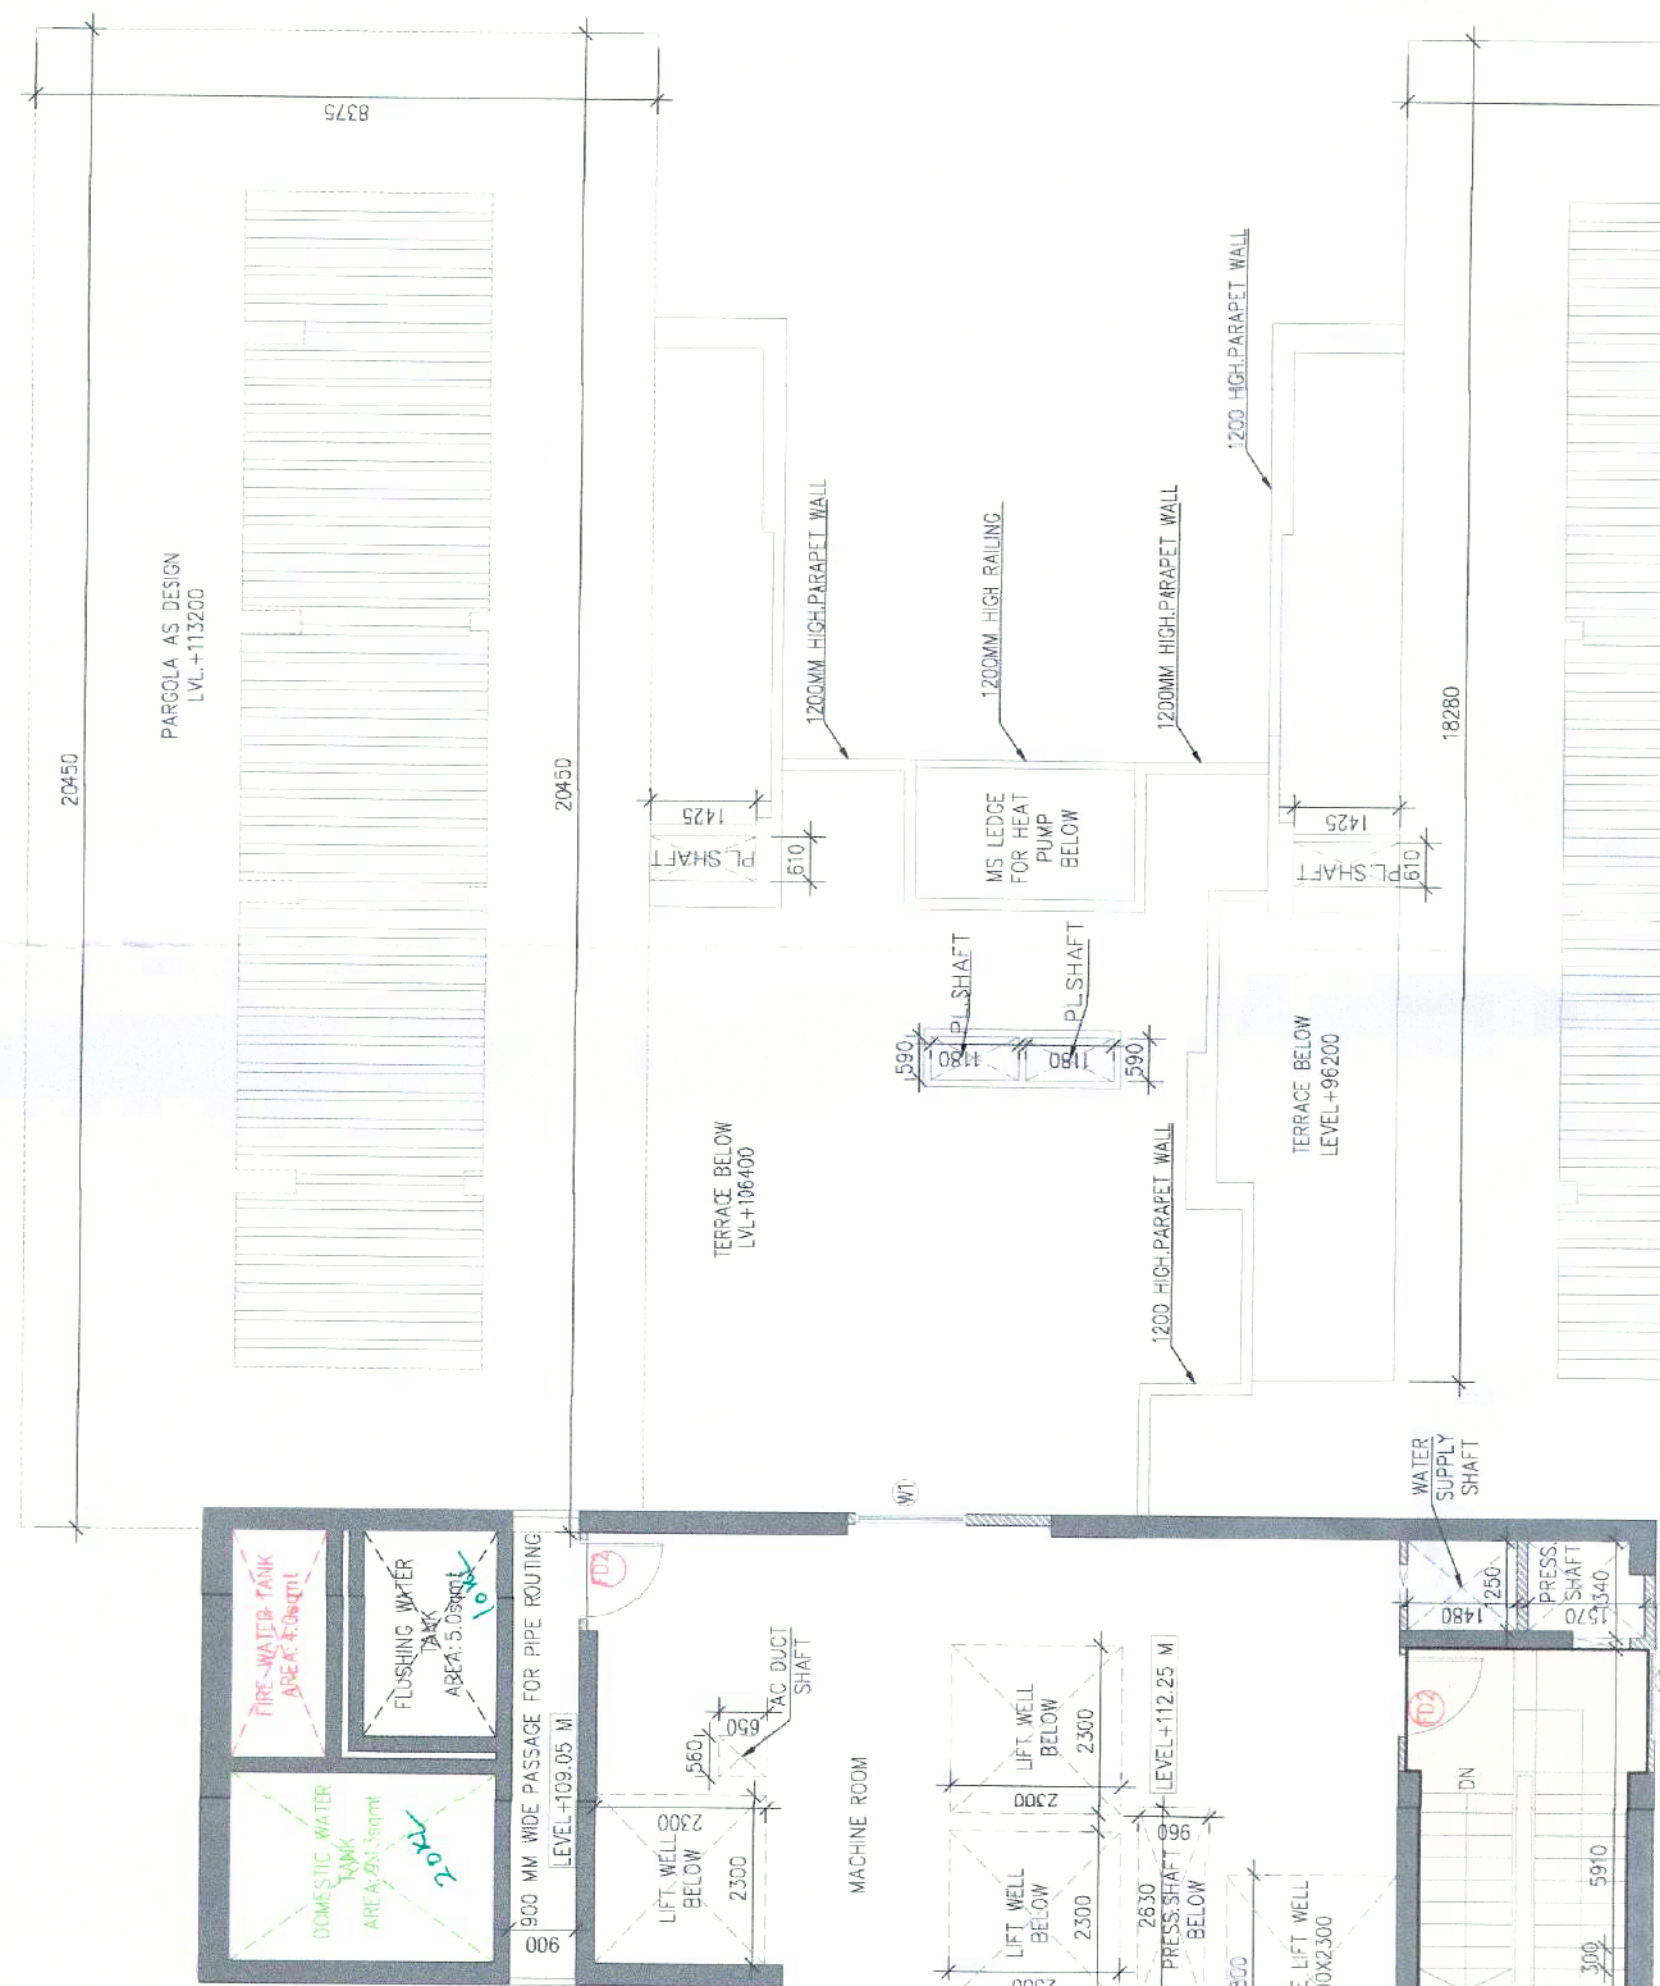

MUMTY MACHINE ROOM PLAN
TOWER-2
LVL+109600

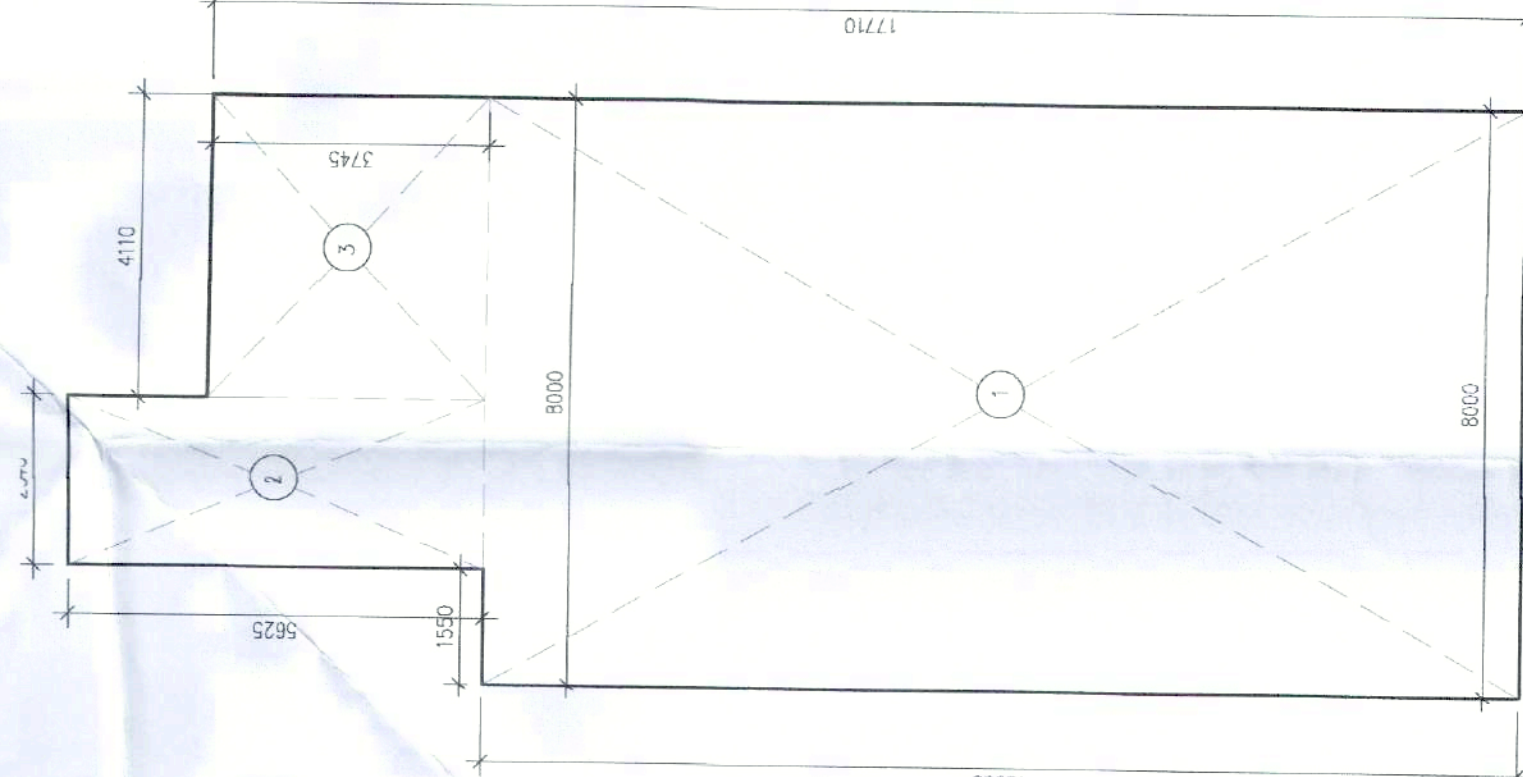

MUMTY MACHINE ROOM
TOWER-2


