


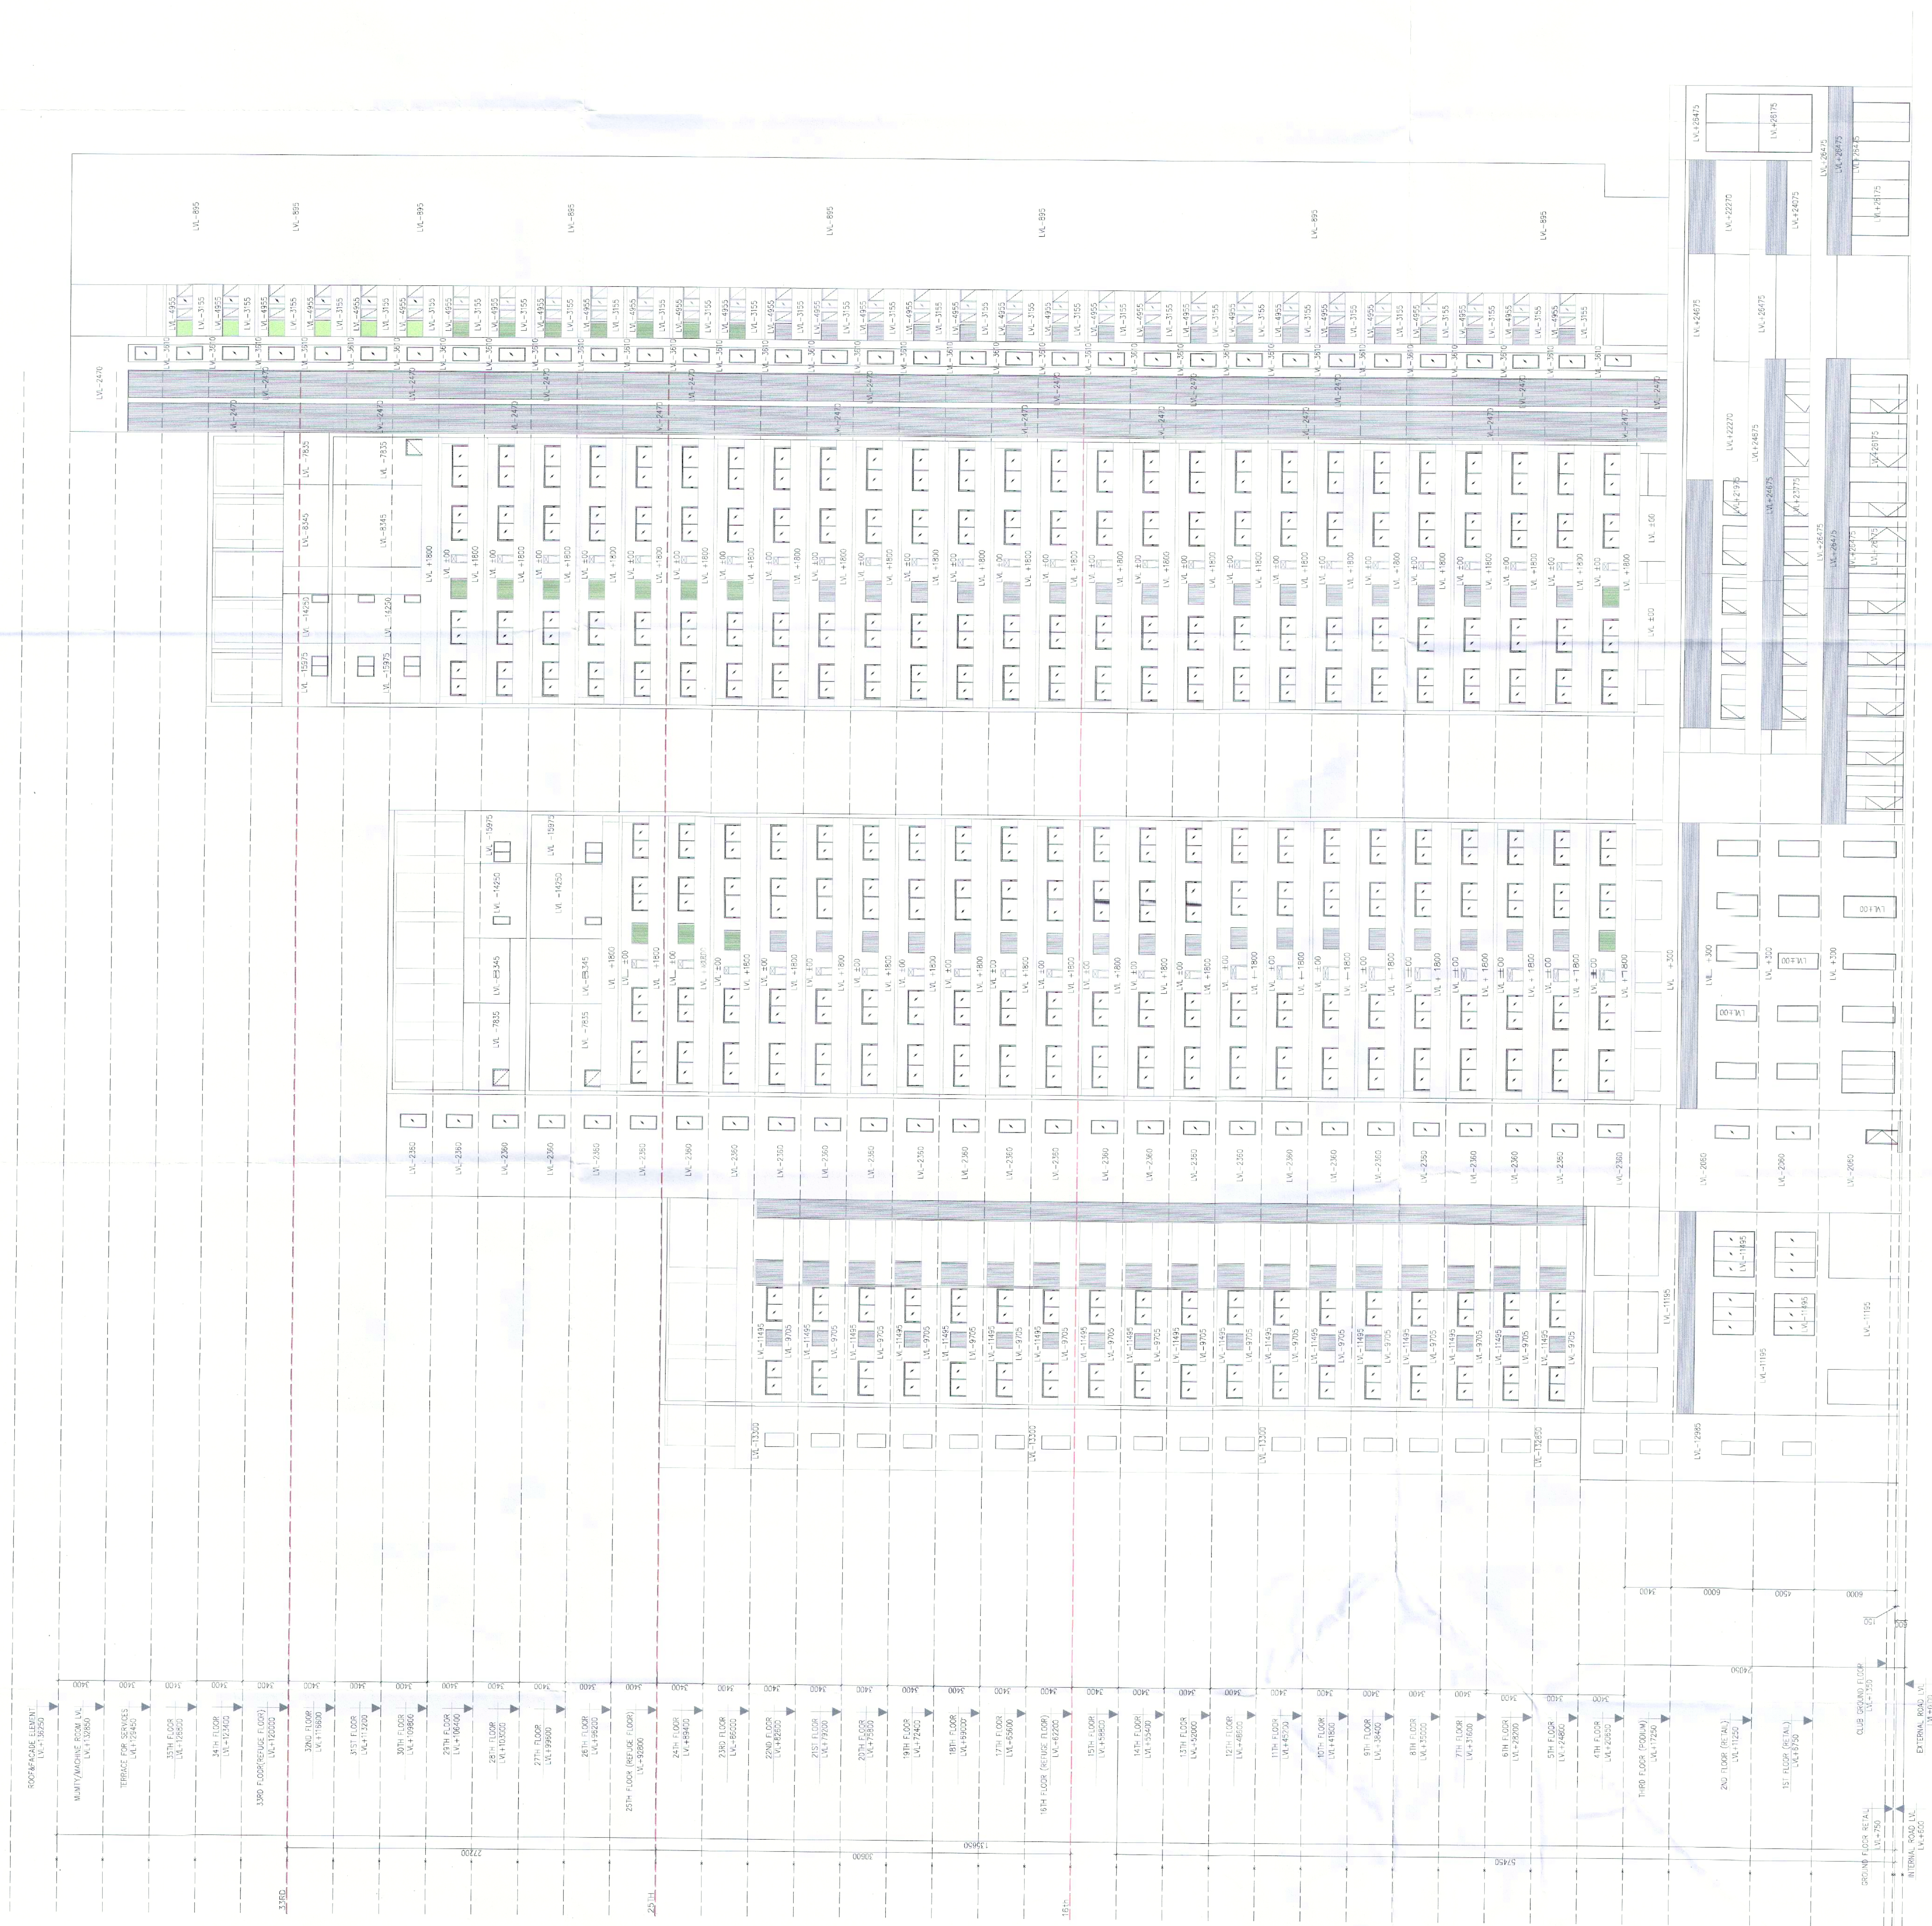

Note :-

- BUILDING HAS AUTOMATIC SPRINKLER SYSTEM
WHEREVER REQUIRED BY NBC.
BUILDING WILL BE DESIGNED (STRUCTURES)
AS PER RELEVANT IS CODES FOR EARTH QUAKE RESISTANCE
POWER BACKUP/ MECHANICAL VENTILATED SHAFTS.

PROJECT:

PROPOSED BUILDING PLAN OF G.H. SITE NO.100 IN
SECTOR-54 (GURUGRAM)

SANCTIONED



LOT NO-408 SEC-37C GURGAON(PH-9560794794)

OWNER'S SEAL
& SIGNATUREARCHITECT'S SEAL
& SIGNATURE

Ar. Ravinder Kumar
CA/2012/55971

DD(TT)	Scale MEMBER	LY-2024
	BPAC	

Drawing Title:-	Drawing No
-----------------	------------

LEVATION-A