



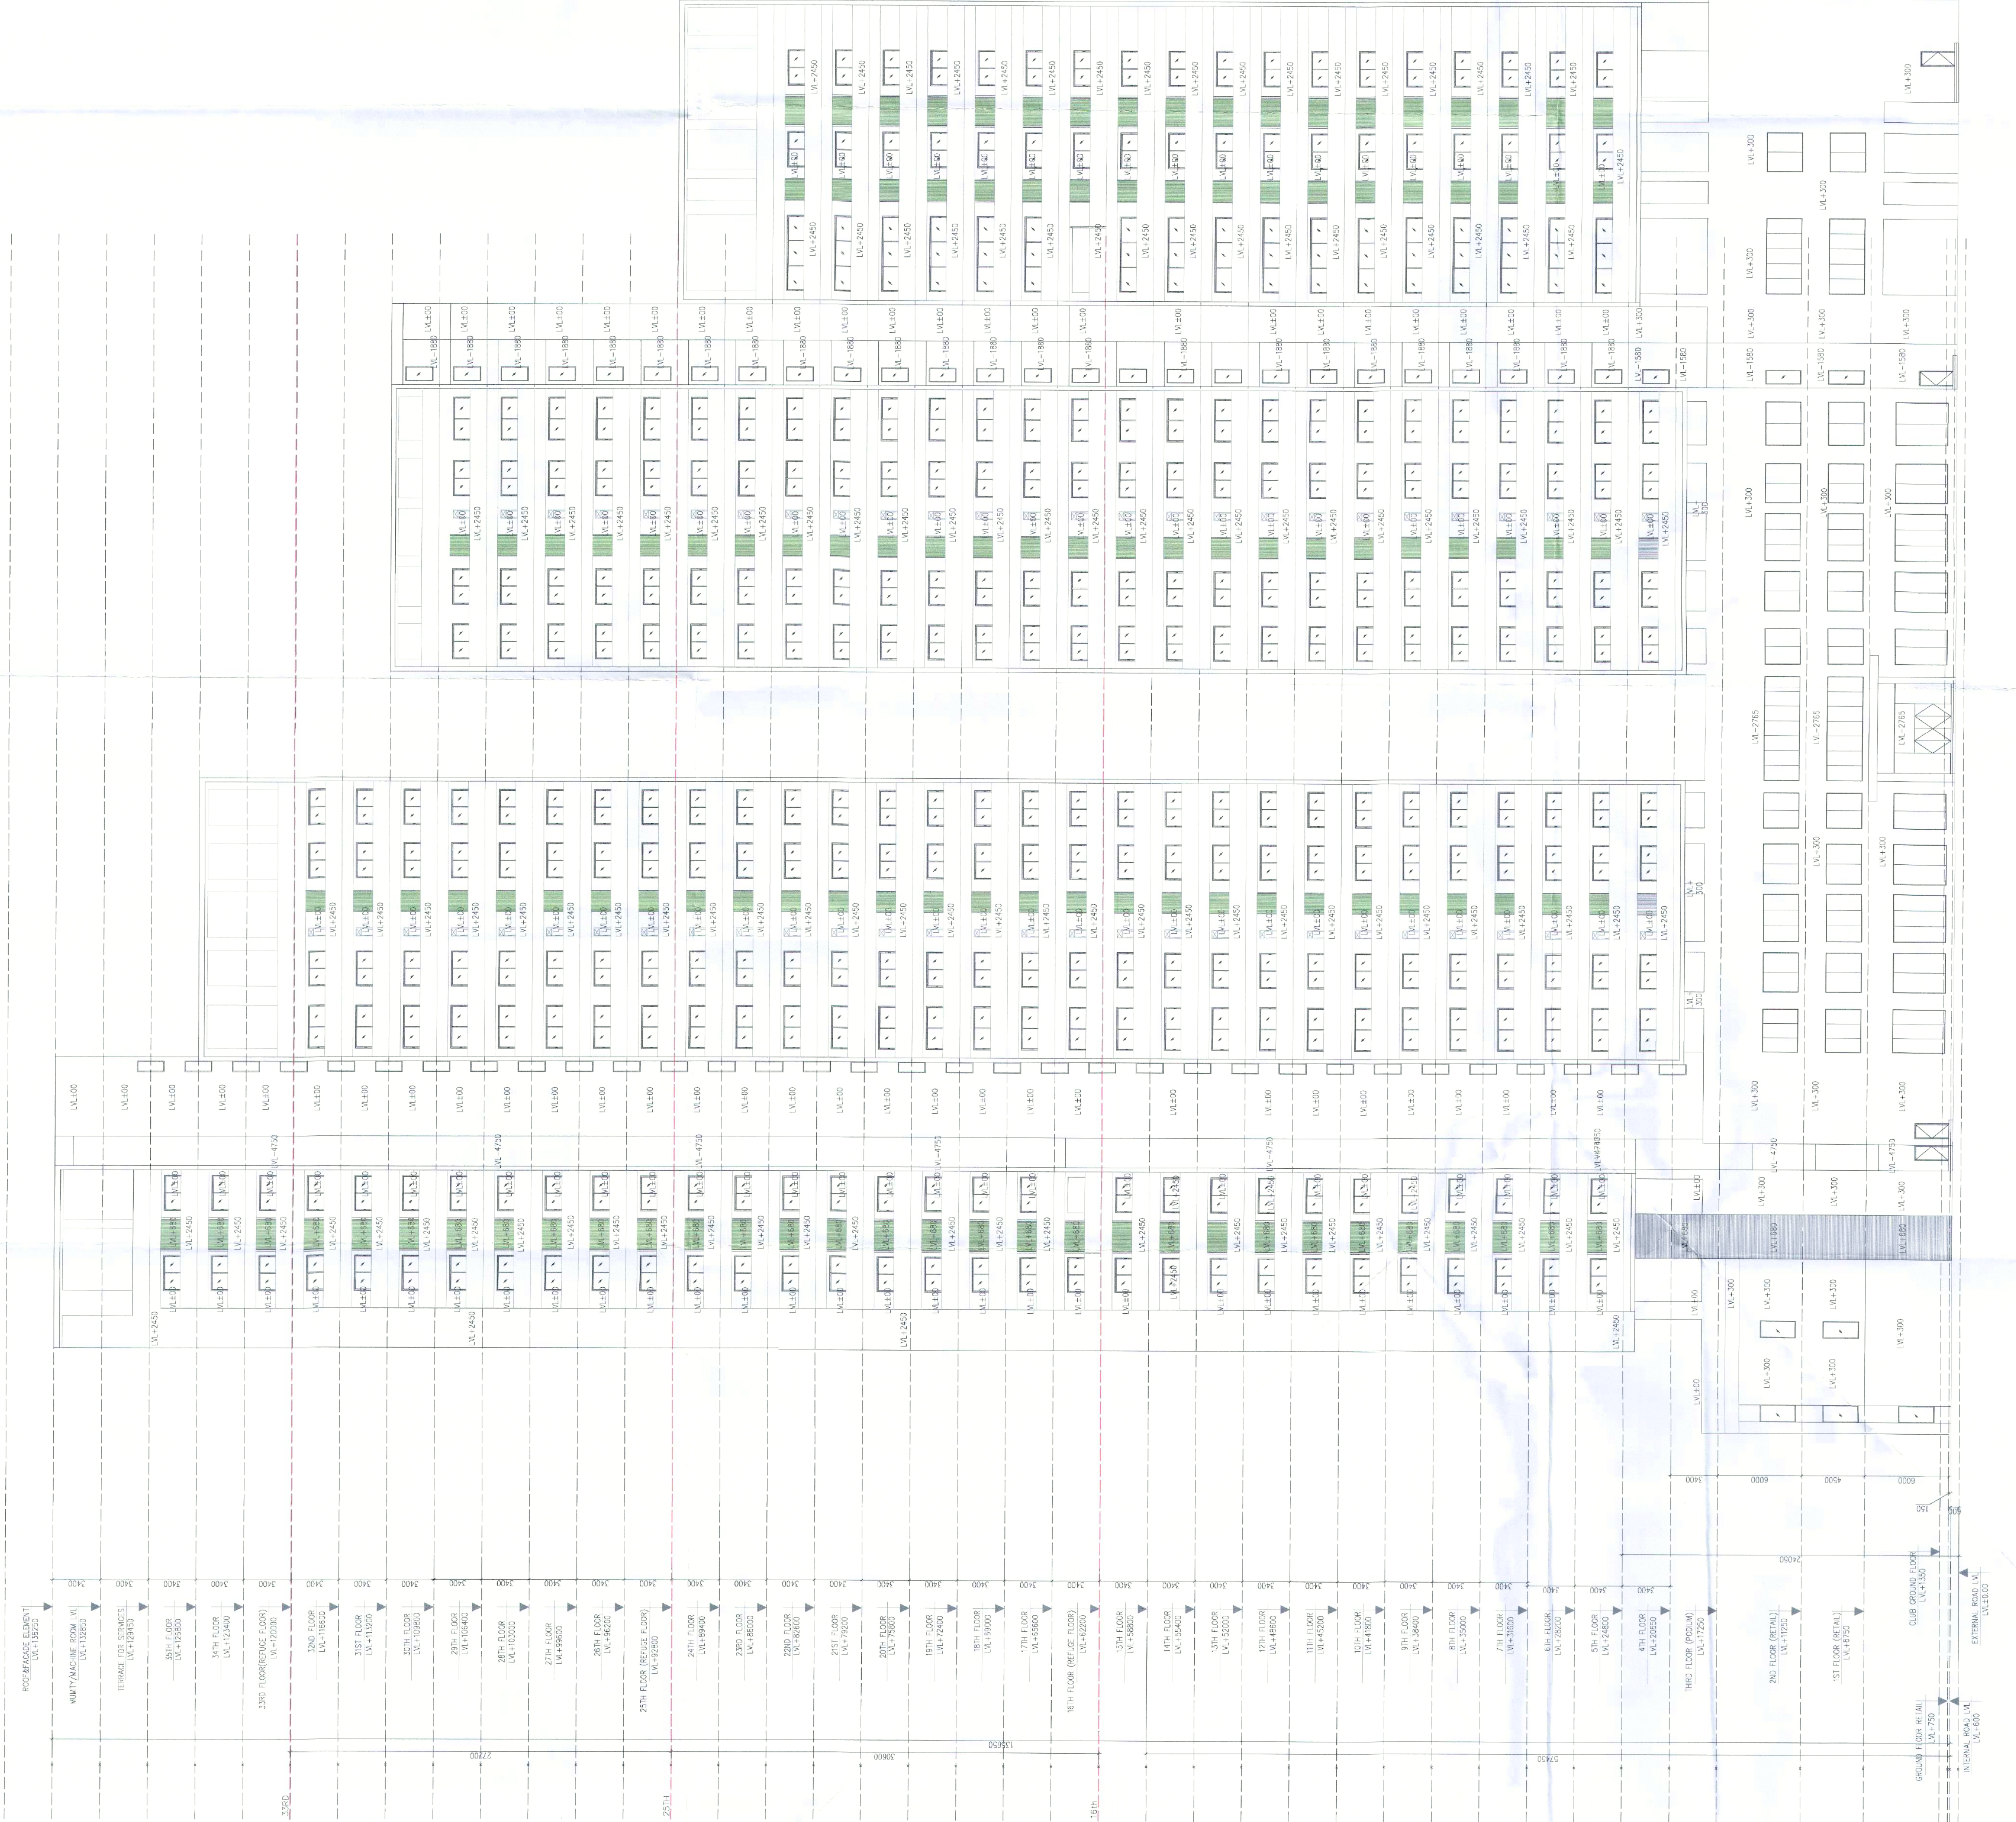

ELEVATION C

ELEVATION-E

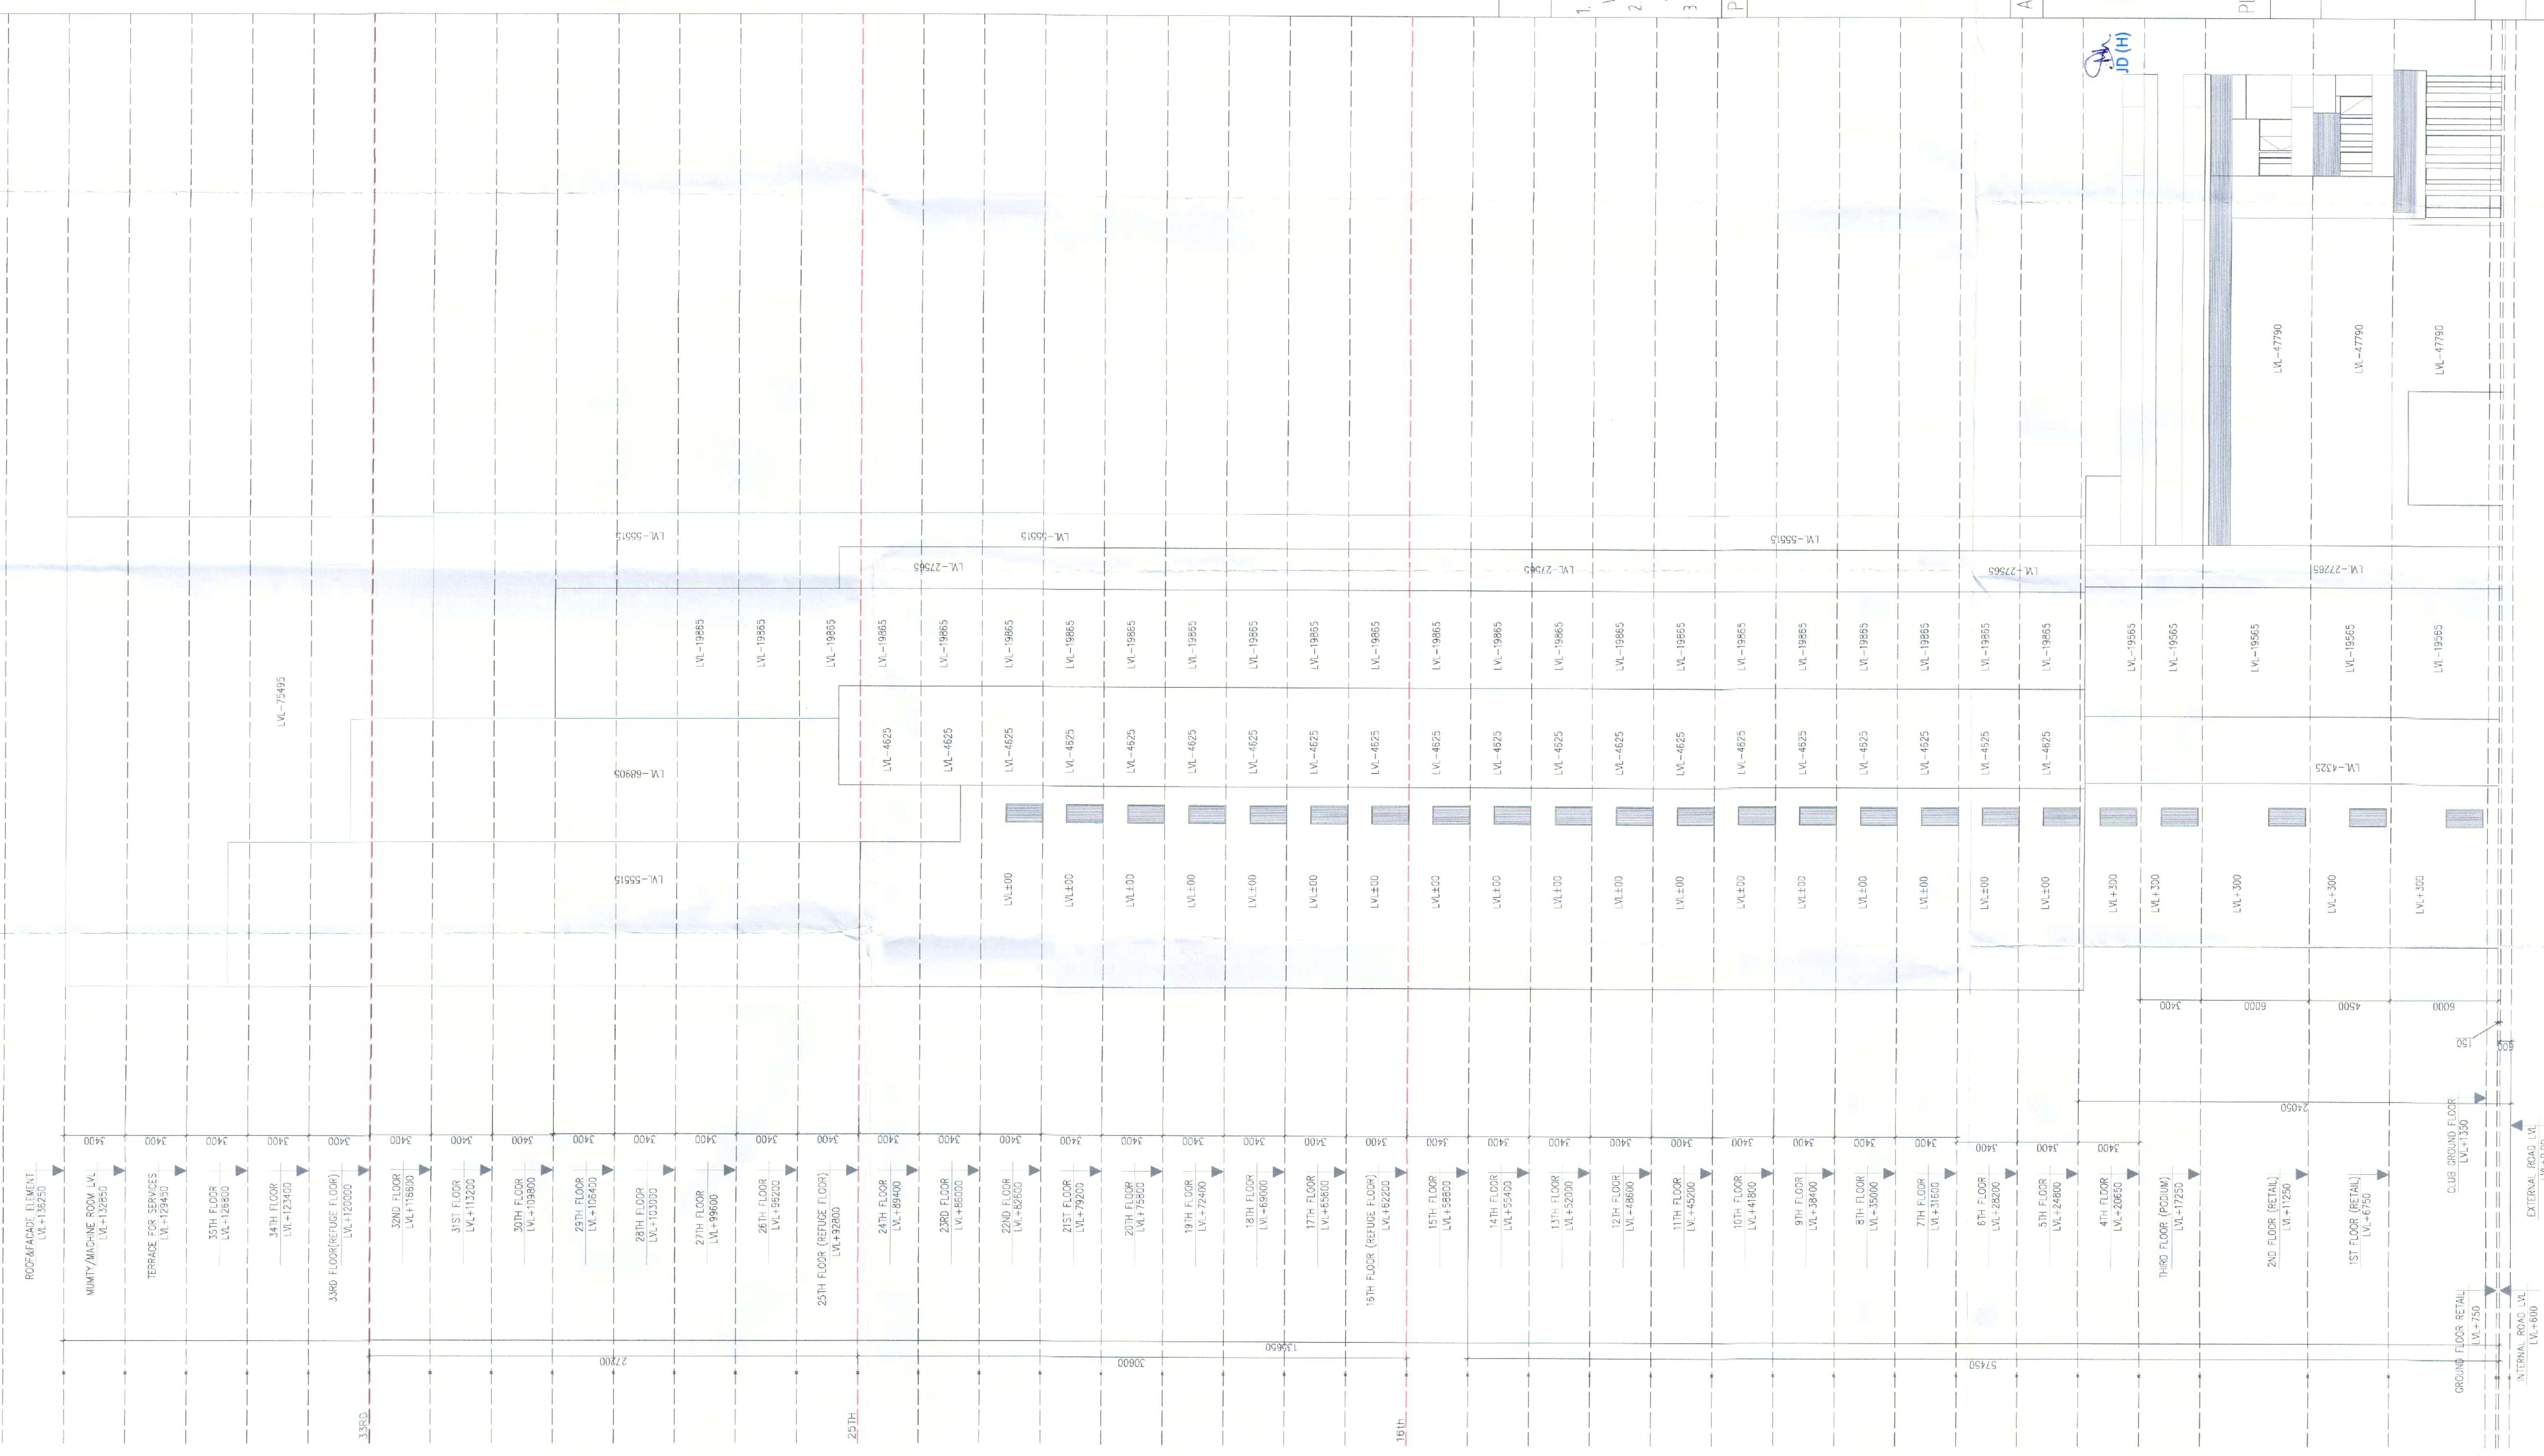

ARCHITECT'S SEAL
& SIGNATURE

ELEVATION-E

JULY-2024		DDT (M)
Drawing Title:-		Scheme/Member
Drawing No:-		BPAC
ELEVATION- C & E		EL-03
TOWER -01 & 02		

1. BUILDING HAS AUTOMATIC SPRINKLER SYSTEM
WHEREVER REQUIRED BY NBC
2. BUILDING WILL BE DESIGNED STRUCTURES
AS PER RELEVANT CODES FOR EARTHQUAKE RESISTANCE
3. POWER BACKUP/ MECHANICAL VENTILATED SHAFTS

PROJECT:-
PROPOSED BUILDING PLAN OF GH SITE NO.100 IN
SECTOR-54 (GURUGRAM)

ASSOCIATES
PLOT NO-408 SEC-37C GURGAON (PH-9560794794)
OWNER'S SEAL
& SIGNATURE

ASSOCIATE ARCHITECT
DATE: 14/07/24
SIGNED: [Signature]
SEAL: [Seal]

ARCHITECT'S SEAL
& SIGNATURE