


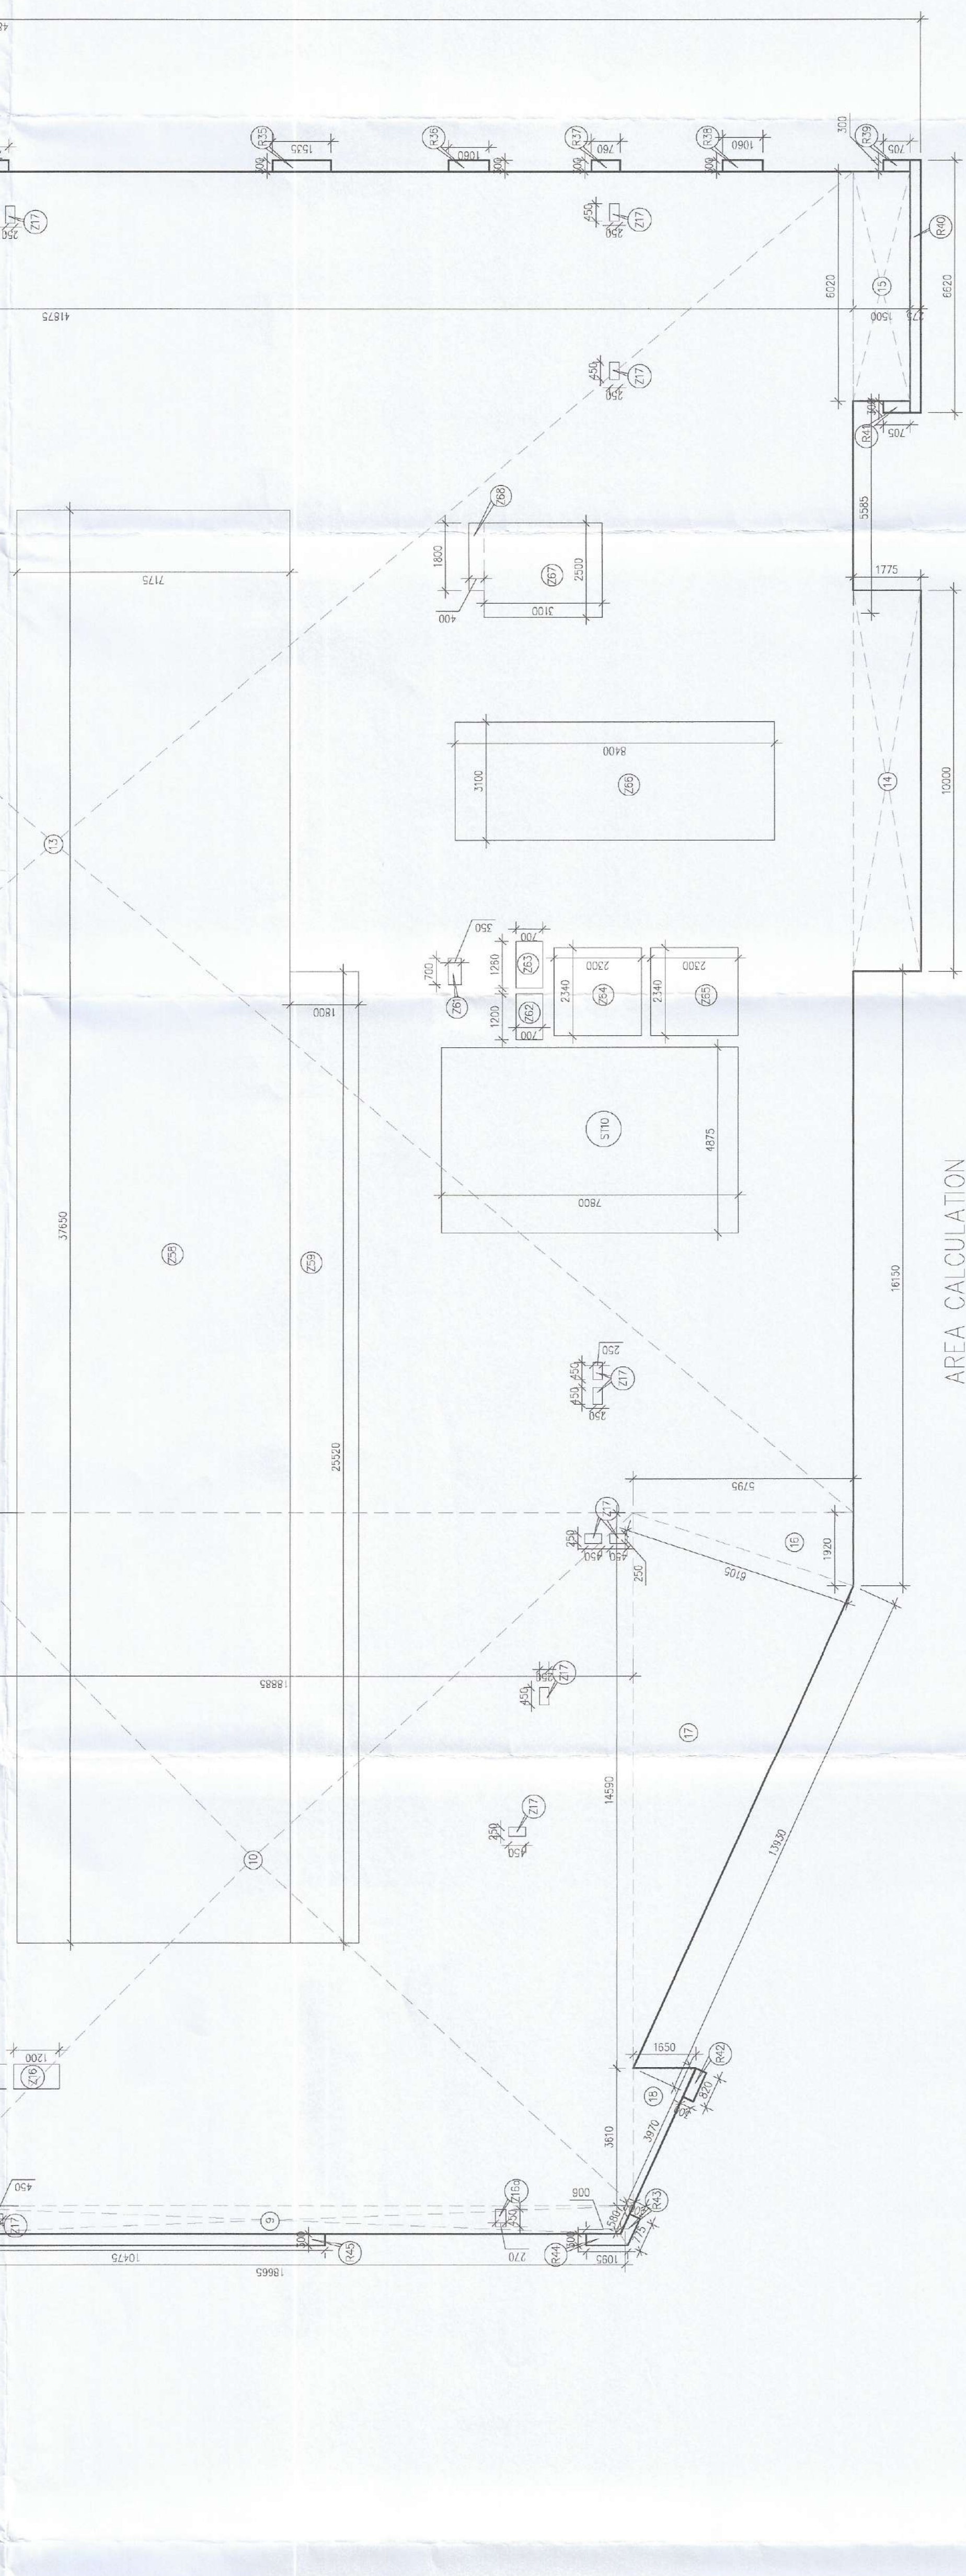

A3	=	1	X	1.695	X	0.525	=	1.047	SQM
B	=	1	X	1.600	X	1.850	=	2.960	SQM
C	=	1	X	1.525	X	0.500	=	0.783	SQM
C4	=	1	X	1.548	X	0.500	=	0.783	SQM

FAR AREA OF 1ST FLOOR	GROSS - 1	+	GROSS - 2	-	GROSS - 3	-	GROSS - 4
	3340.792	+	50.812		779.014		245.112
	2311.568	SQM					
BUILT-UP AREA OF 1ST FLOOR	FAR AREA	+	GROSS - 4				
	2311.355	+	245.112				
	2598.970	SQM					

[illegible][illegible]

PROJECT: PROPOSED BUILDING PLAN OF G.H. SITE NO.100 IN SECTOR -54.(GURUGRAM)

& 02