
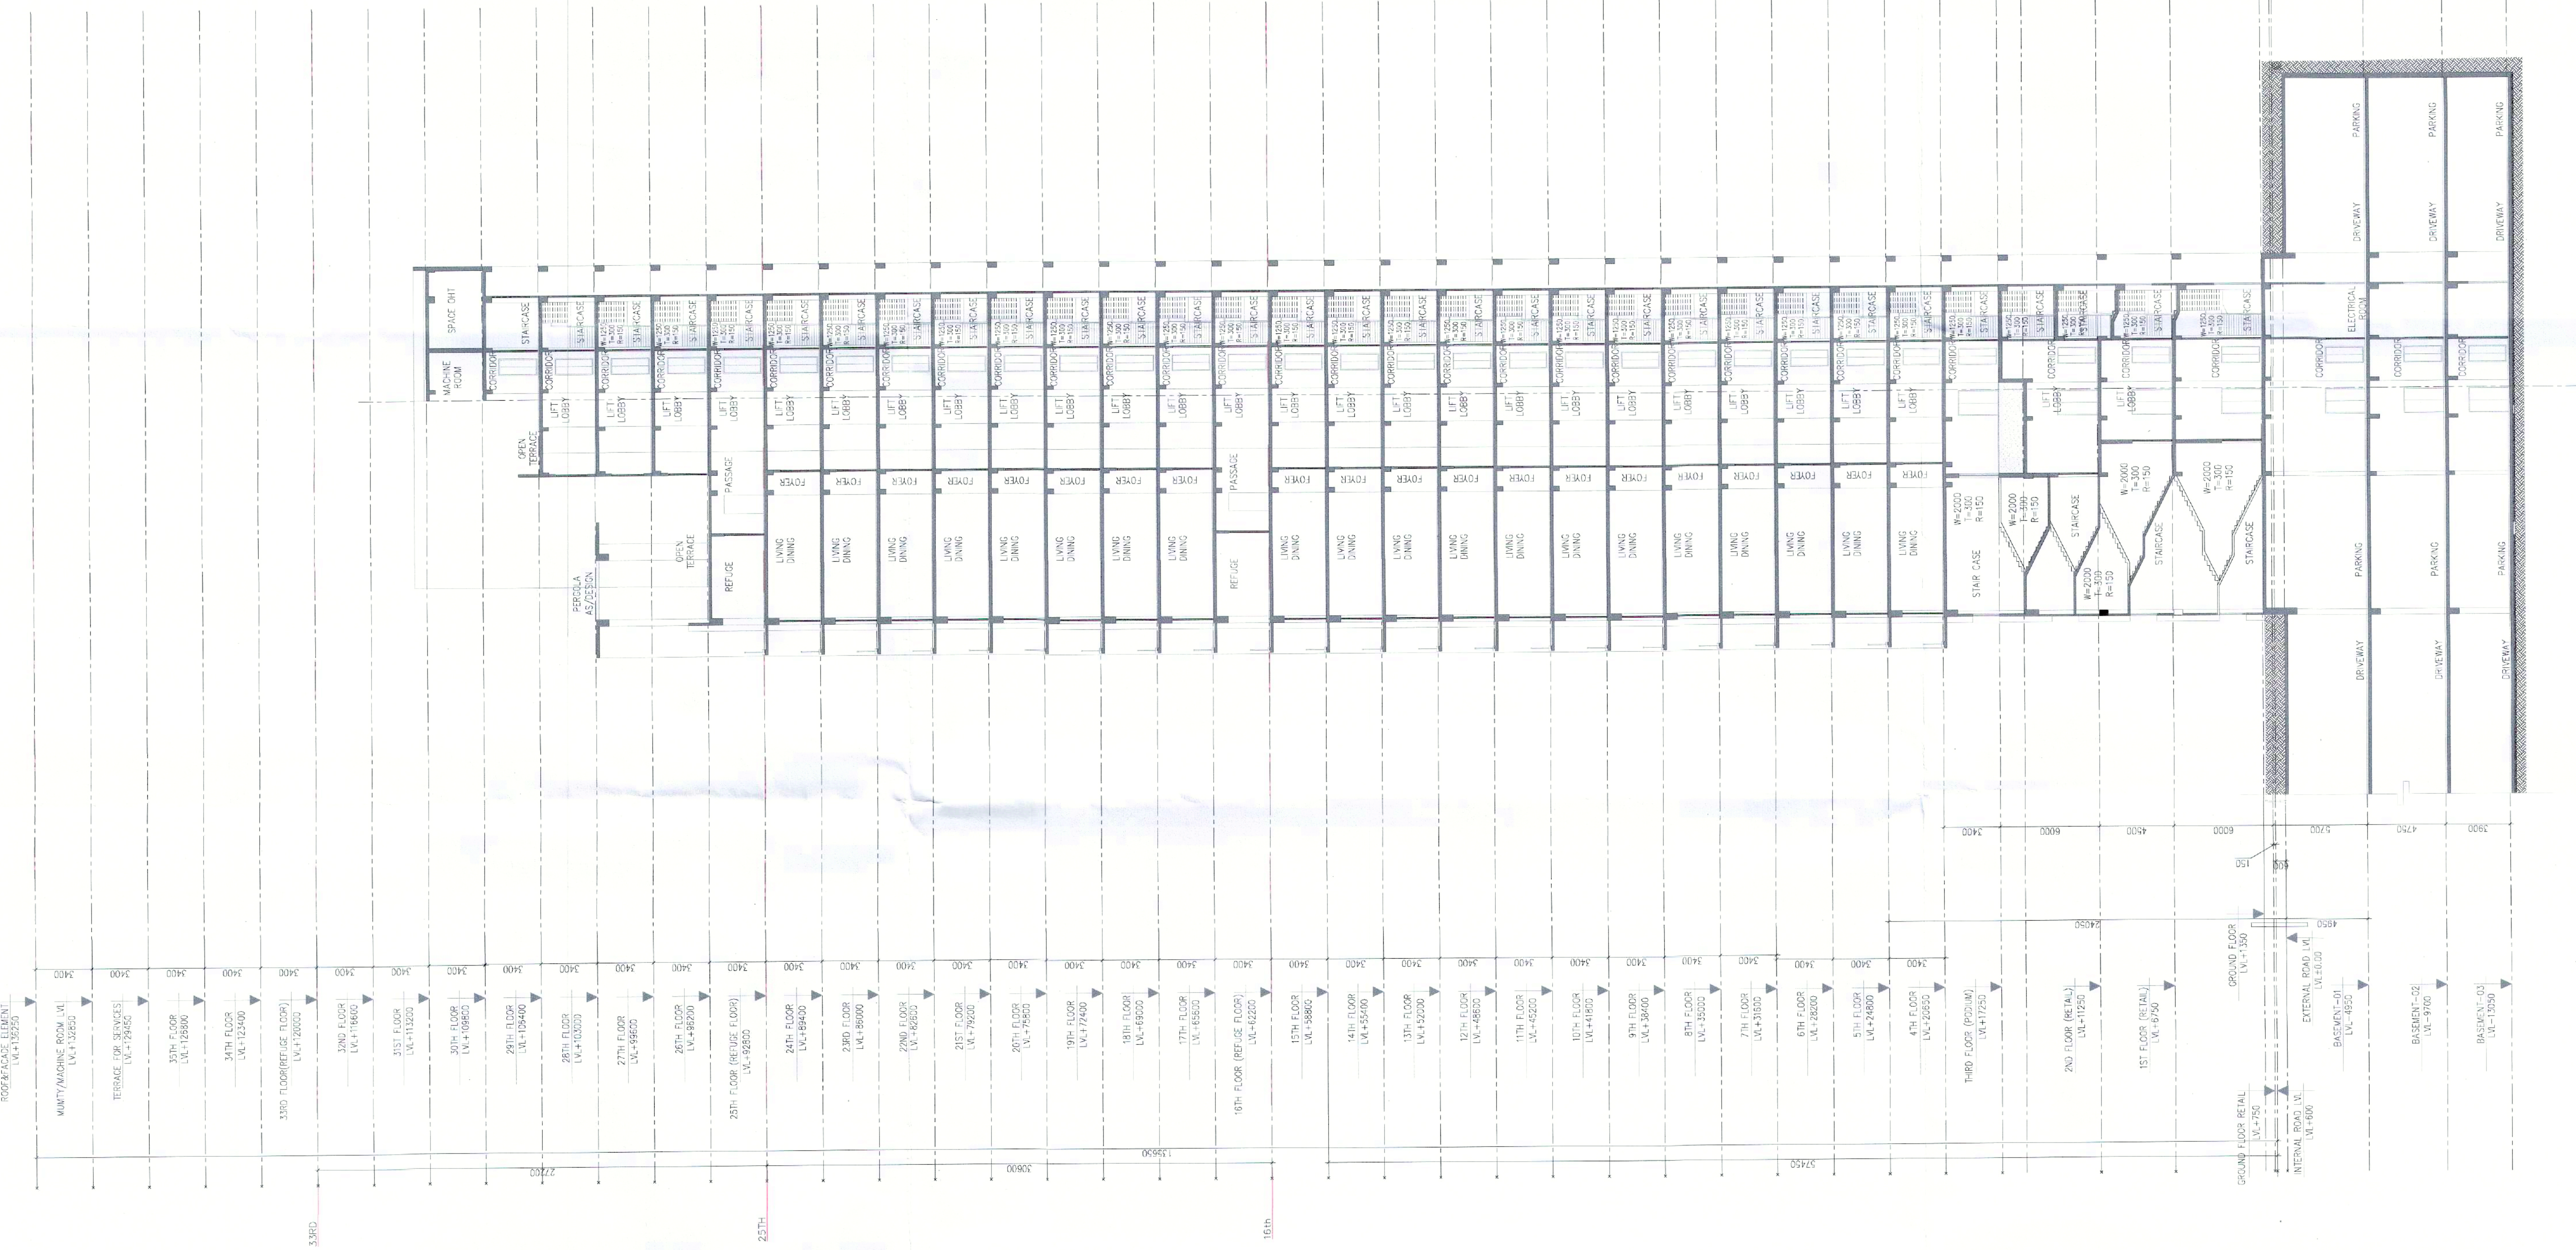


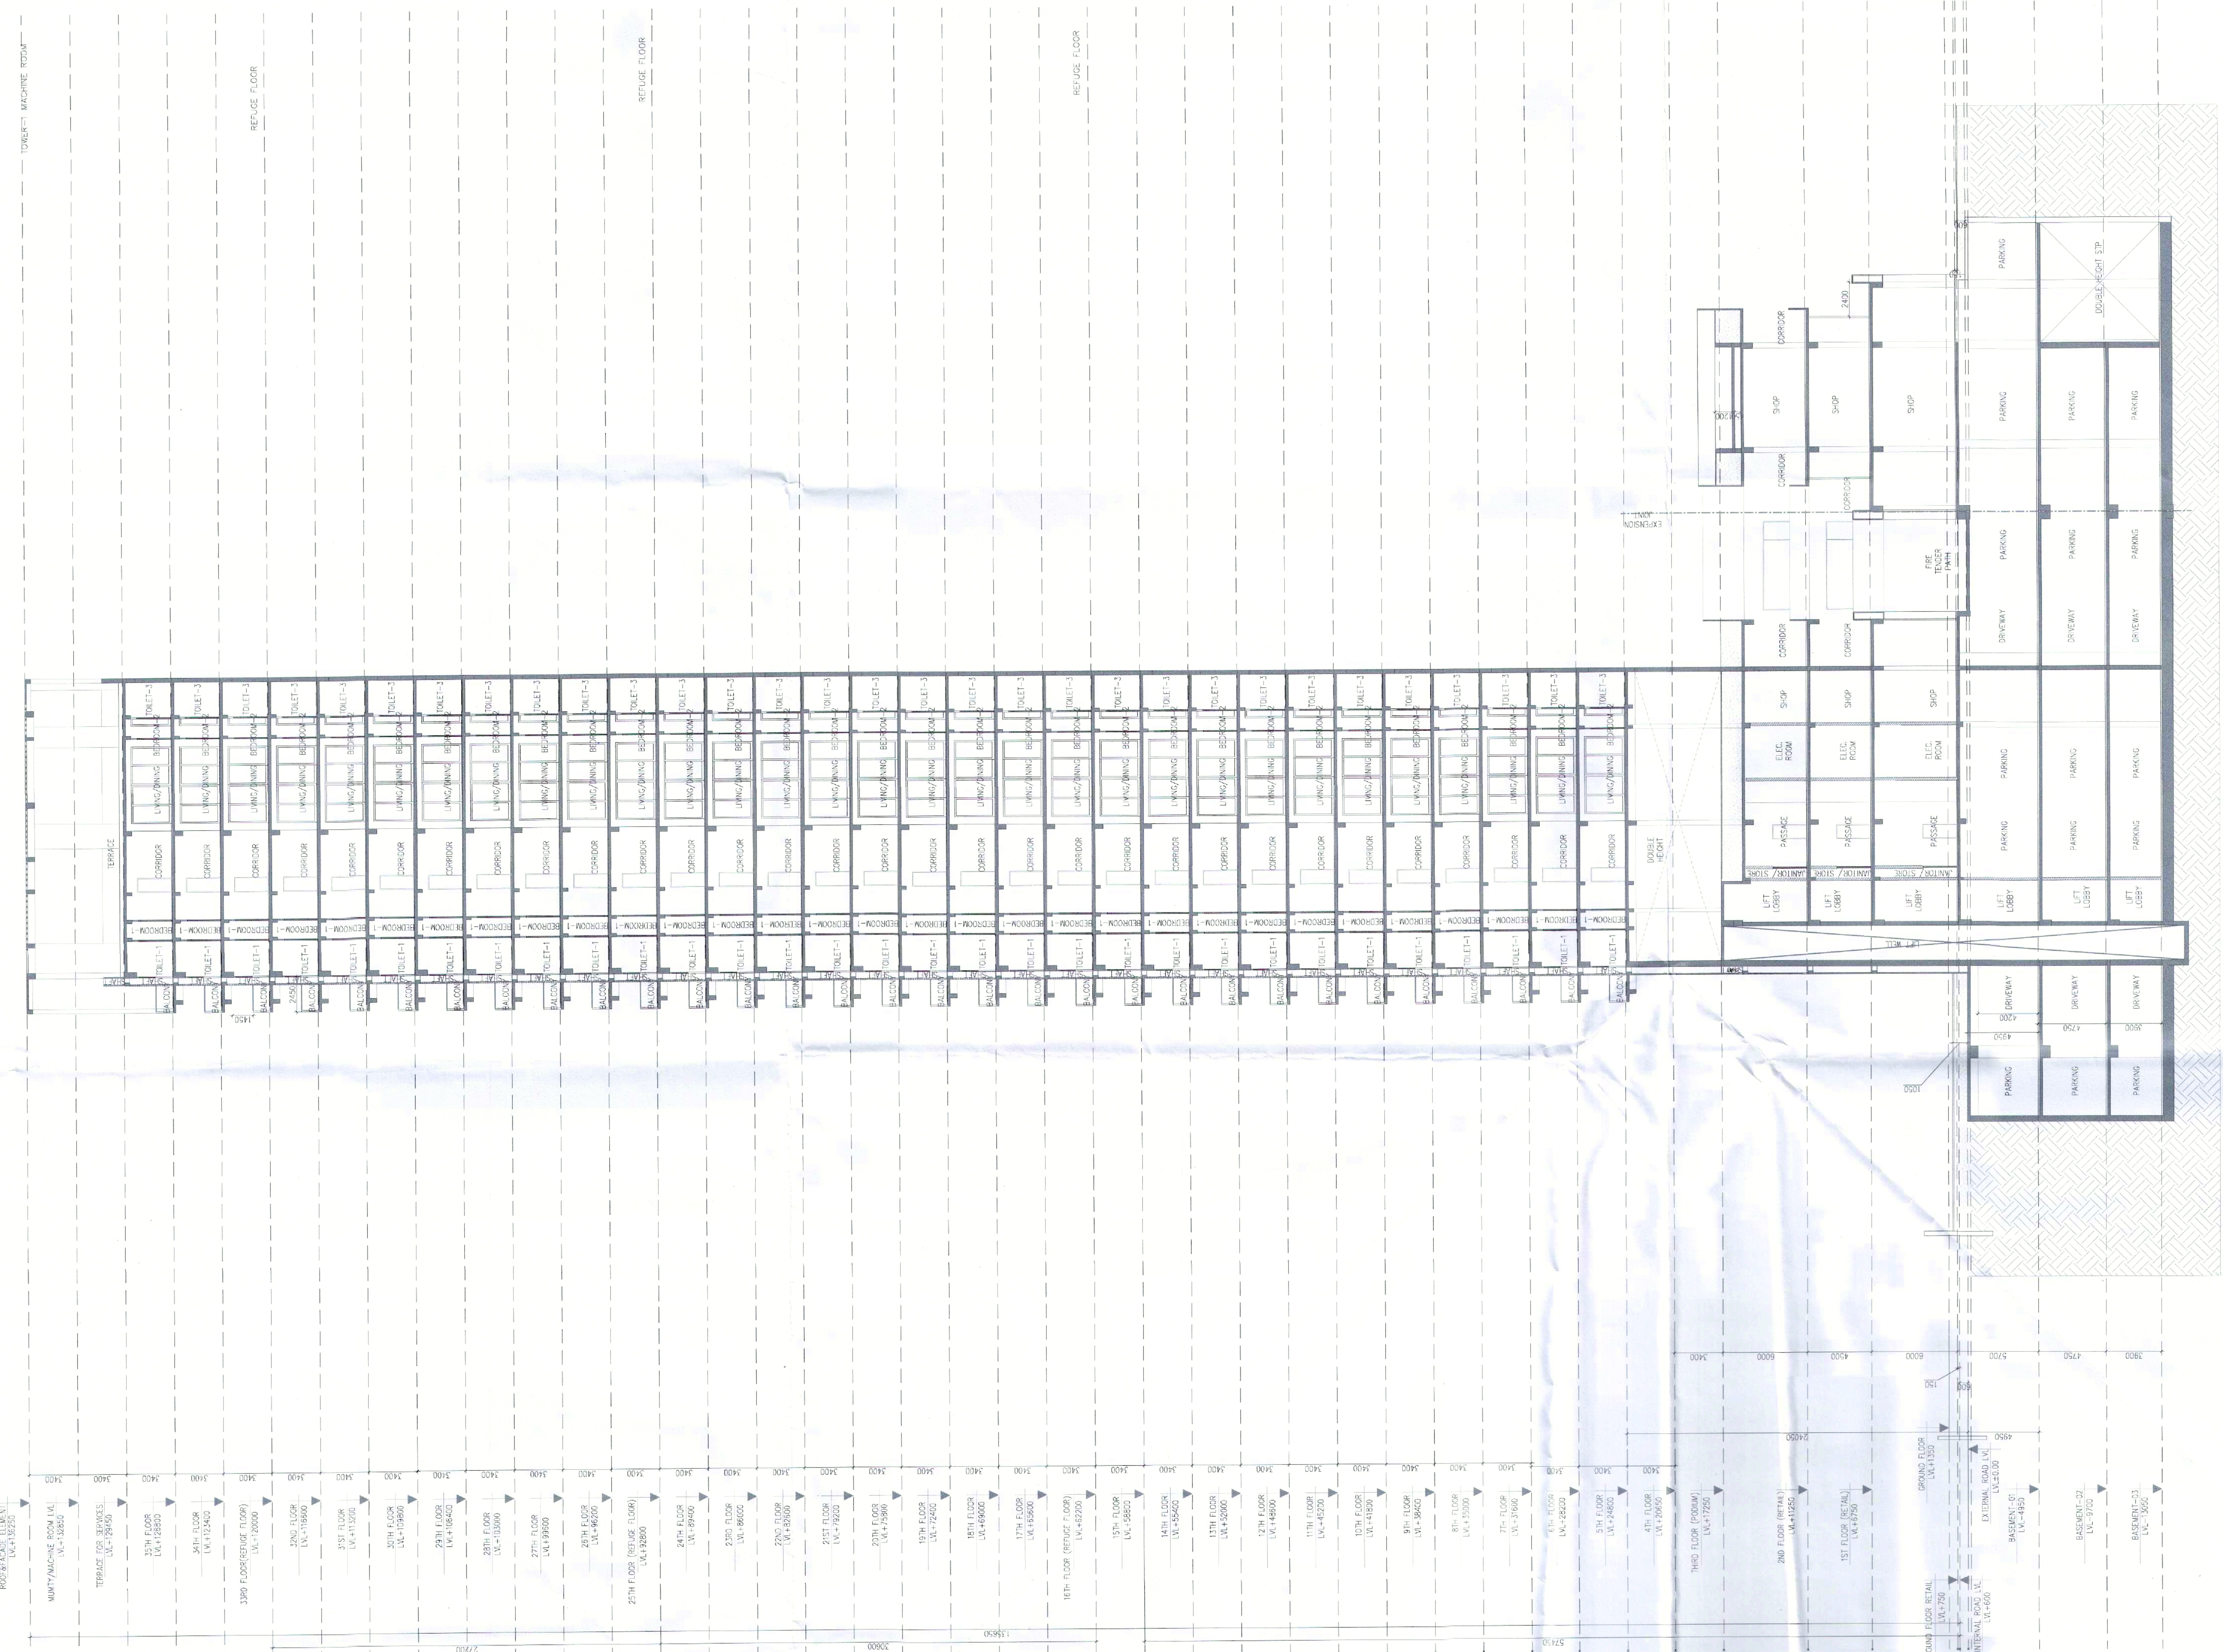

NOTE:-
1. BUILDING HAS AUTOMATIC SPRINKLER SYSTEM
WHEREVER REQUIRED BY NBC
2. BUILDING WILL BE DESIGNED AS COLLISION RESISTANCE
AS PER RELEVANT CODES FOR EARTH QUAKE
3. POWER BACKUP / MECHANICAL VENTILATED SHEDS
PROJECT:
PROPOSED BUILDING PLAN OF GH SITE NO 100 IN
SECTOR-54(GURGRAM)

ASSOCIATE ARCHITECTURE MEMO NO. 227/21 DATED: 10/10/2024
A. Rajagopal Kumar
DIP (H)
STP (H)
MEMBER
BPAC
EG ASSOCIATES
PLOT NO-408 SEC-376 GURGAON (PH-9560794794)
OWNER'S SEAL
& SIGNATURE

JULY-2024
Drawing Title:-
SECTION-YY & ZZ
Drawing No:-
SC-02
TOWER-01 & 02