
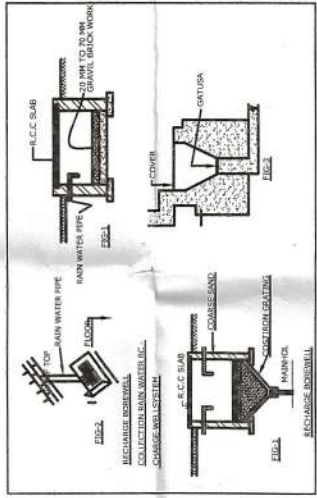
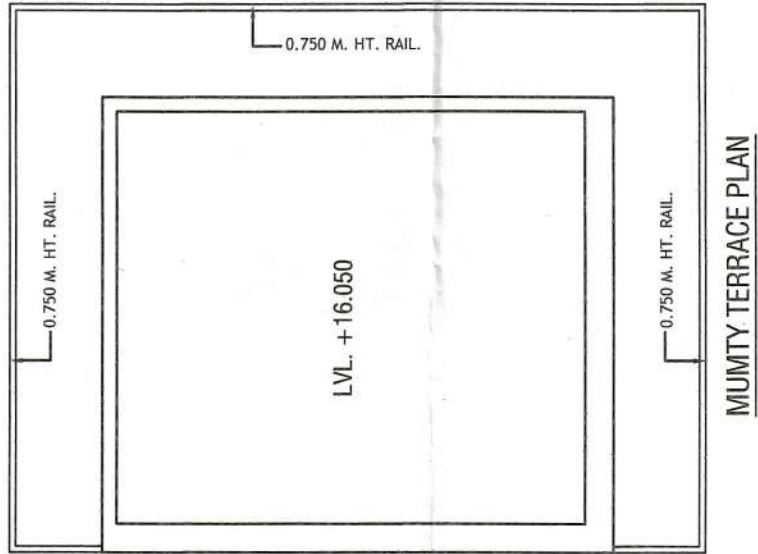
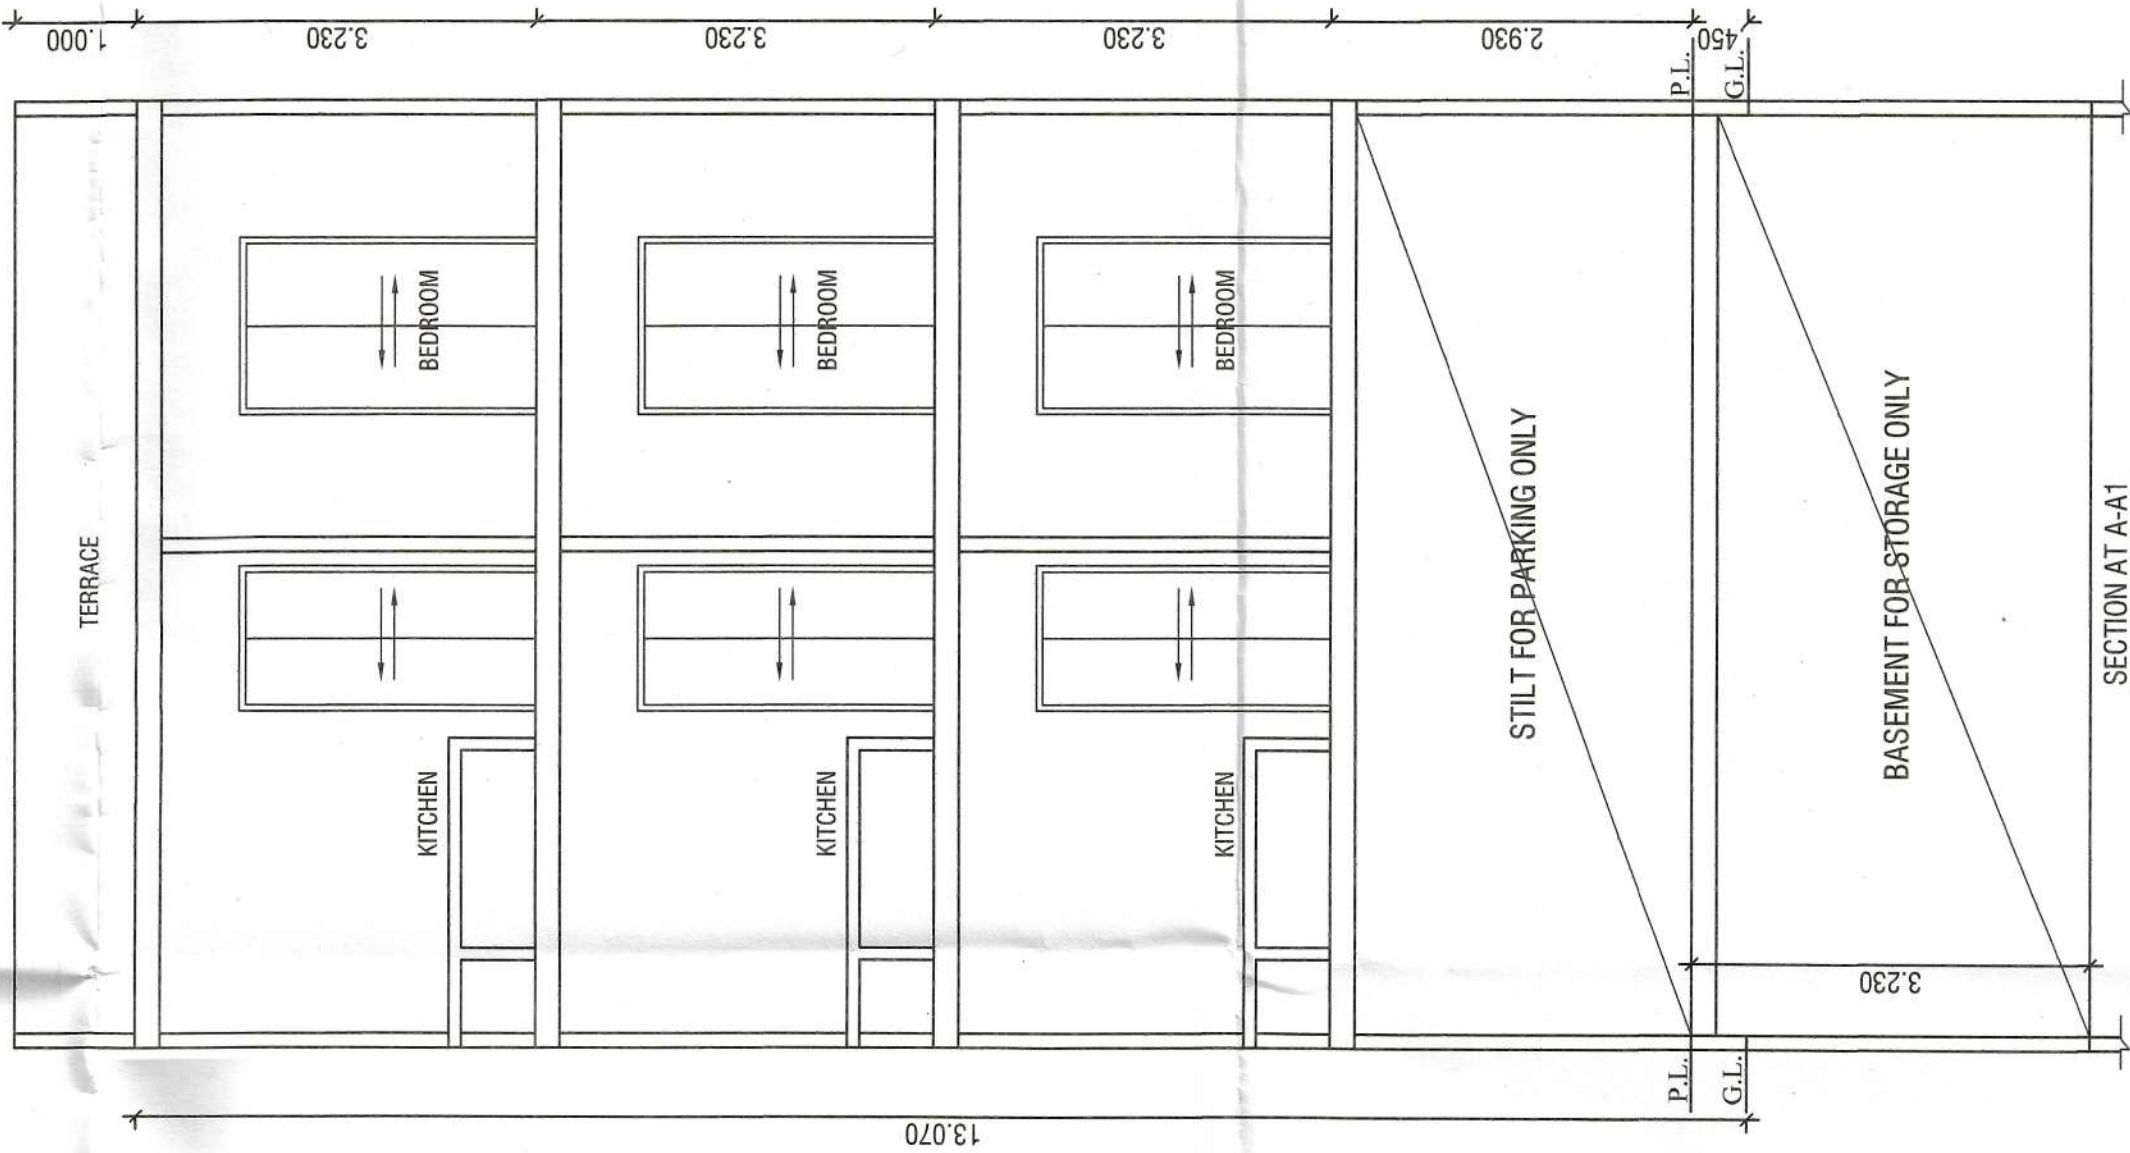
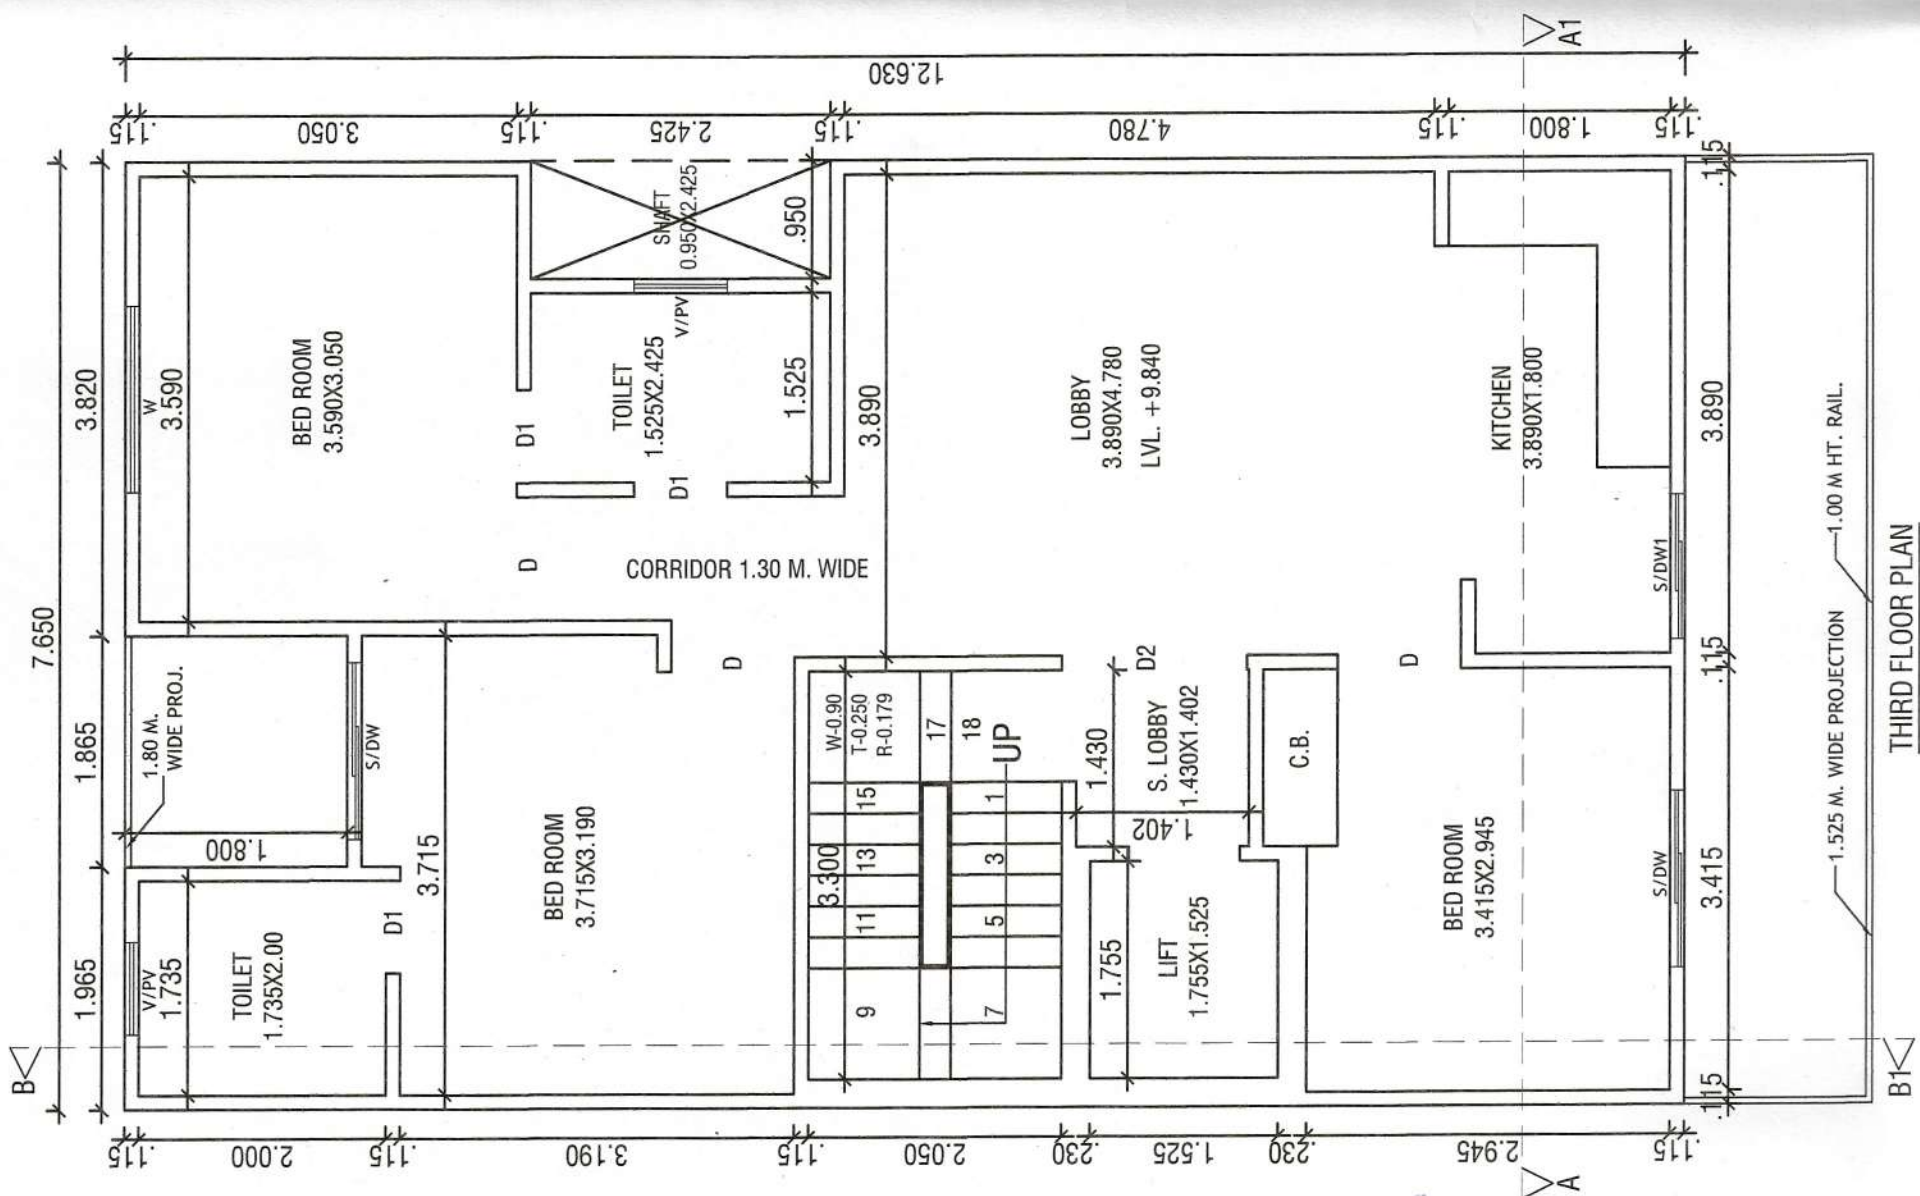
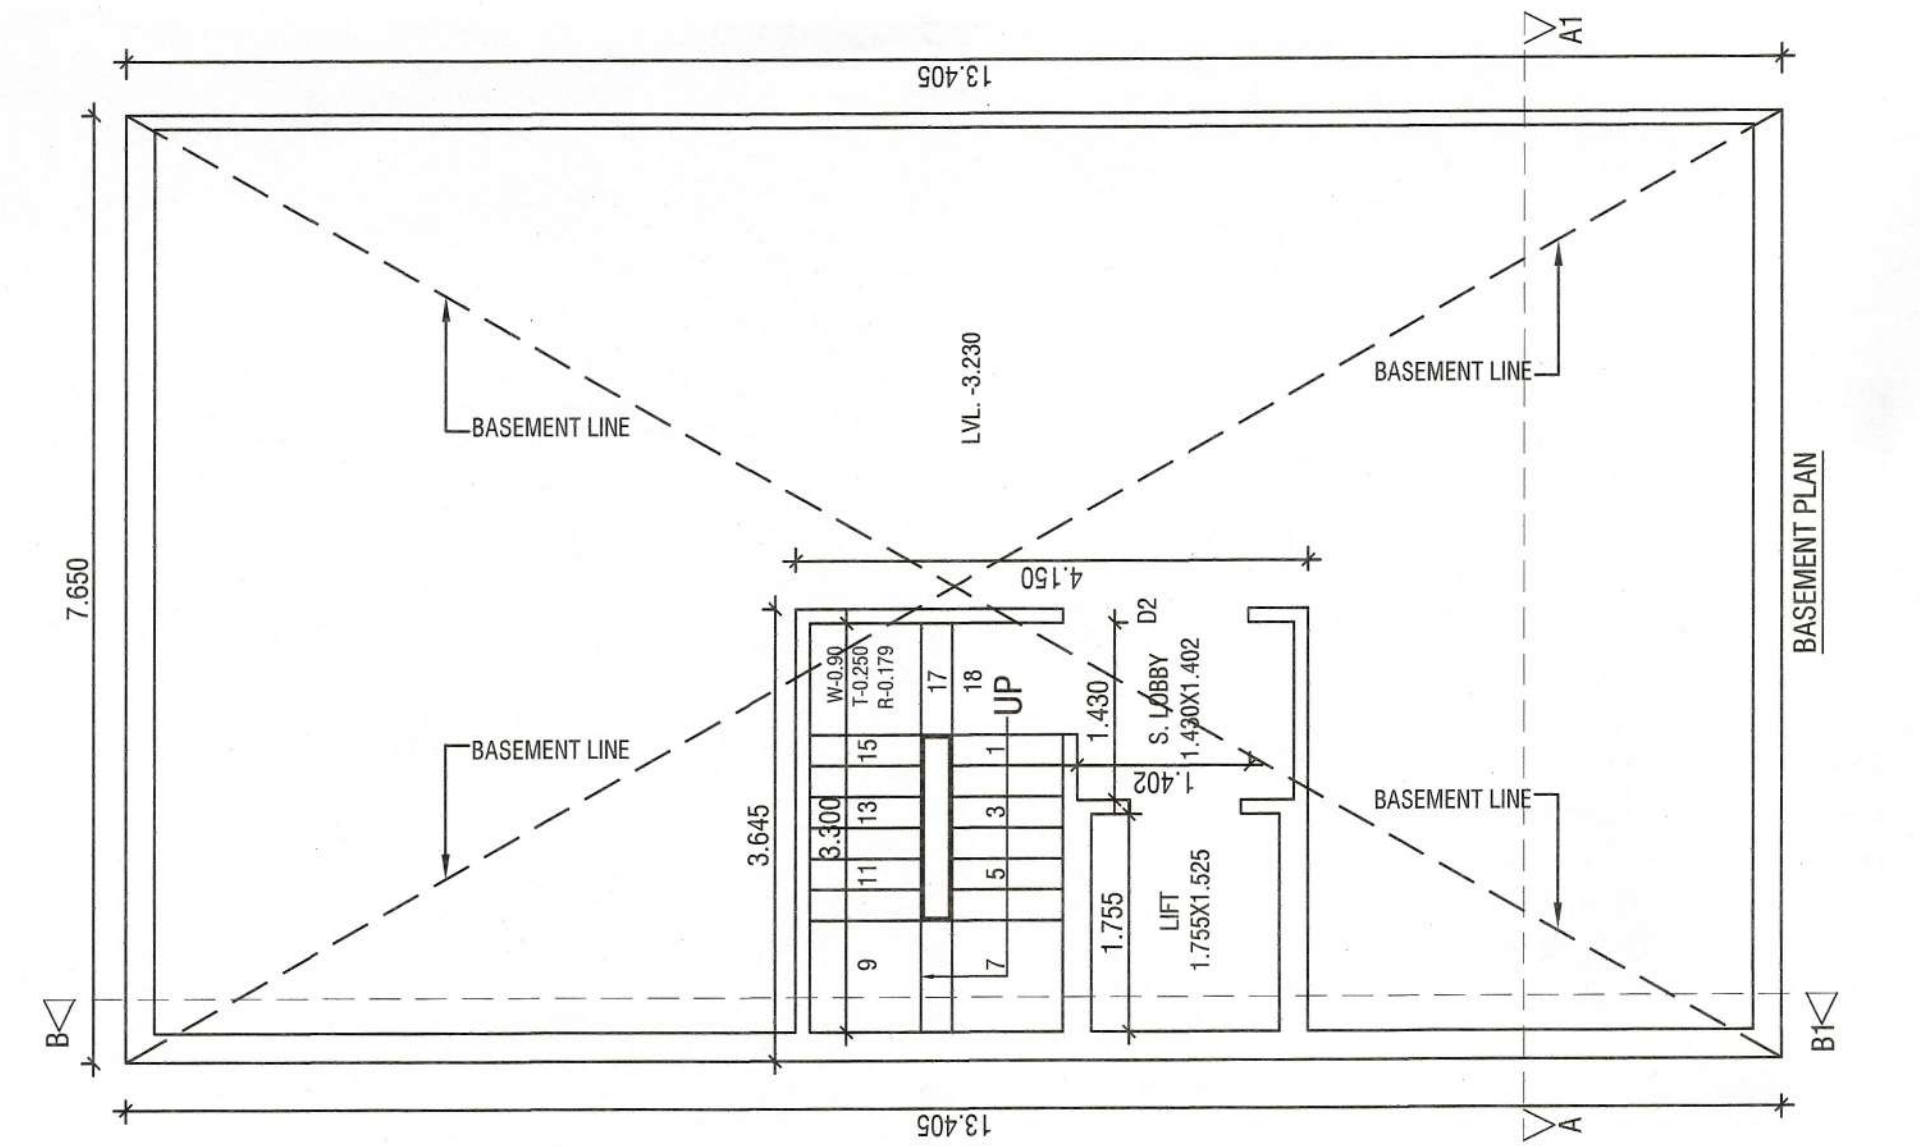
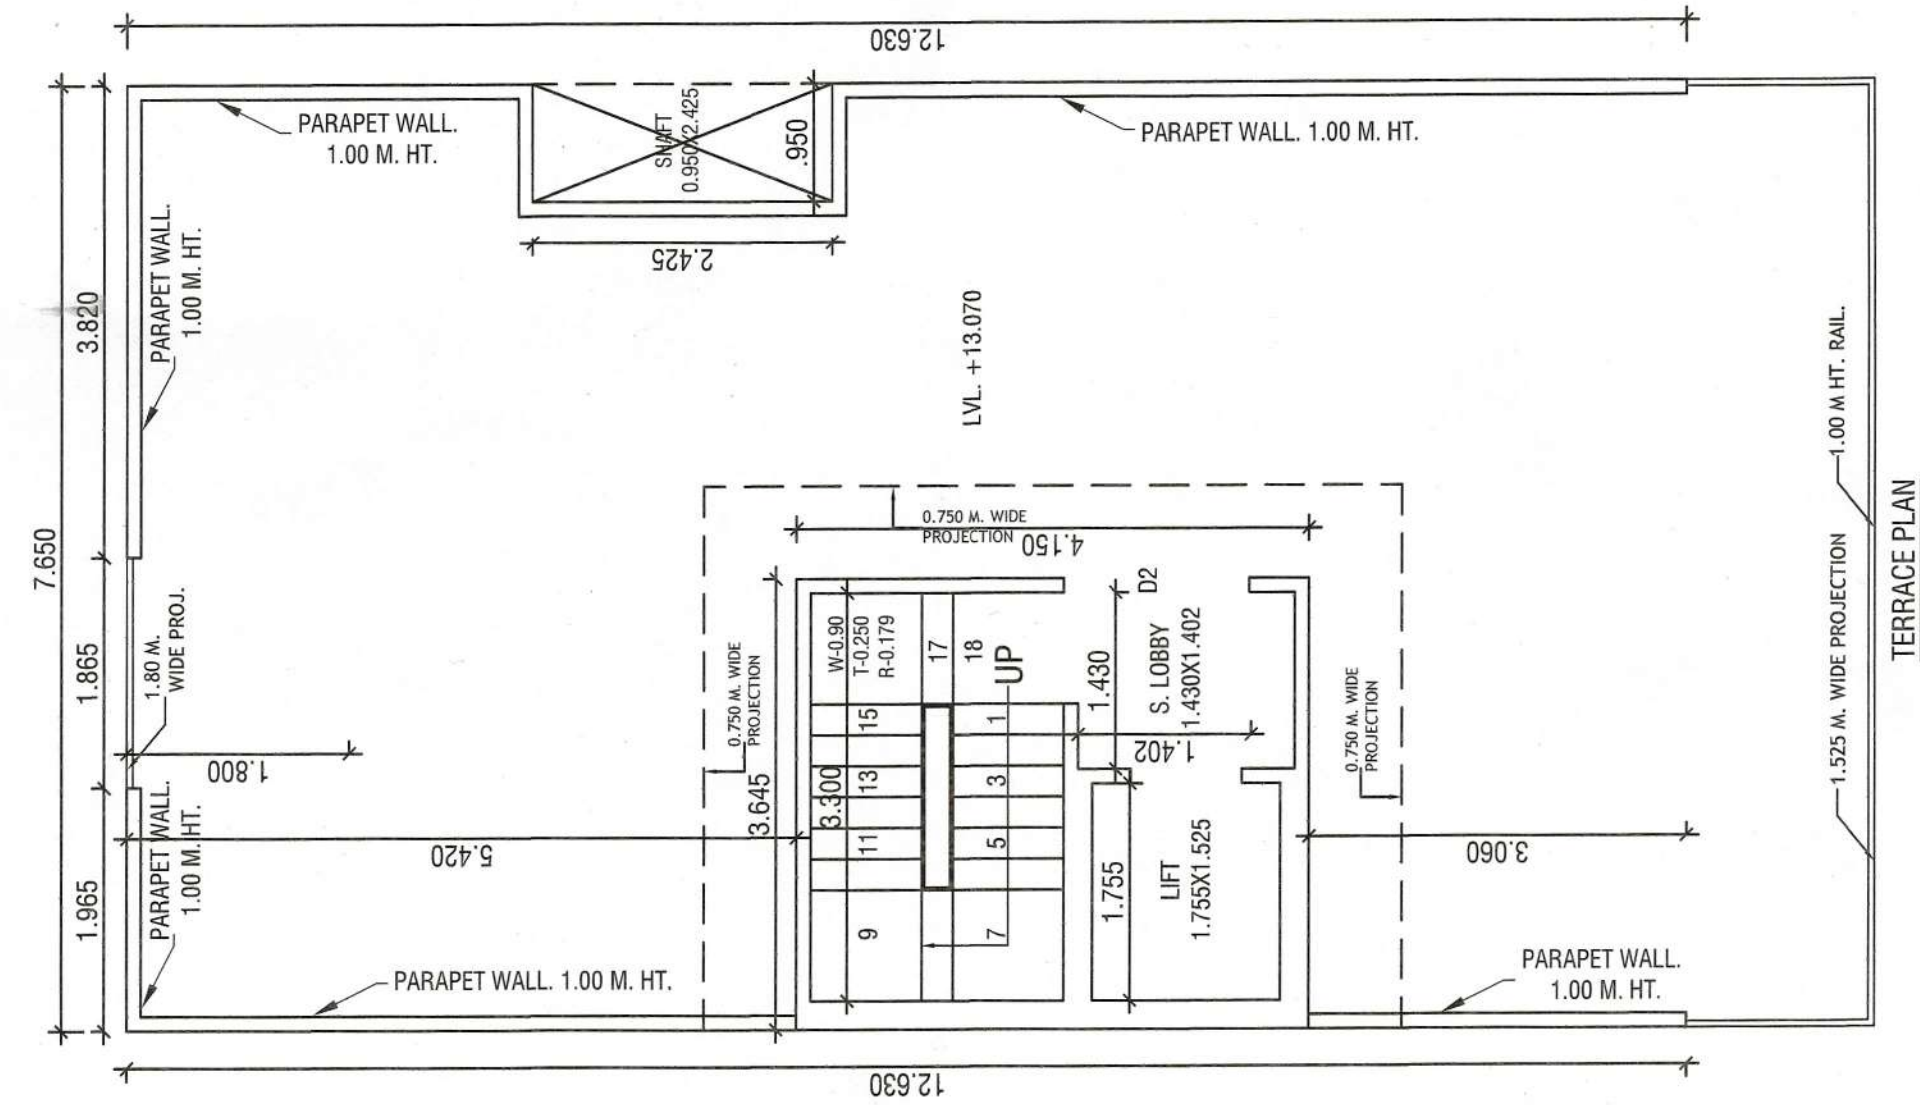


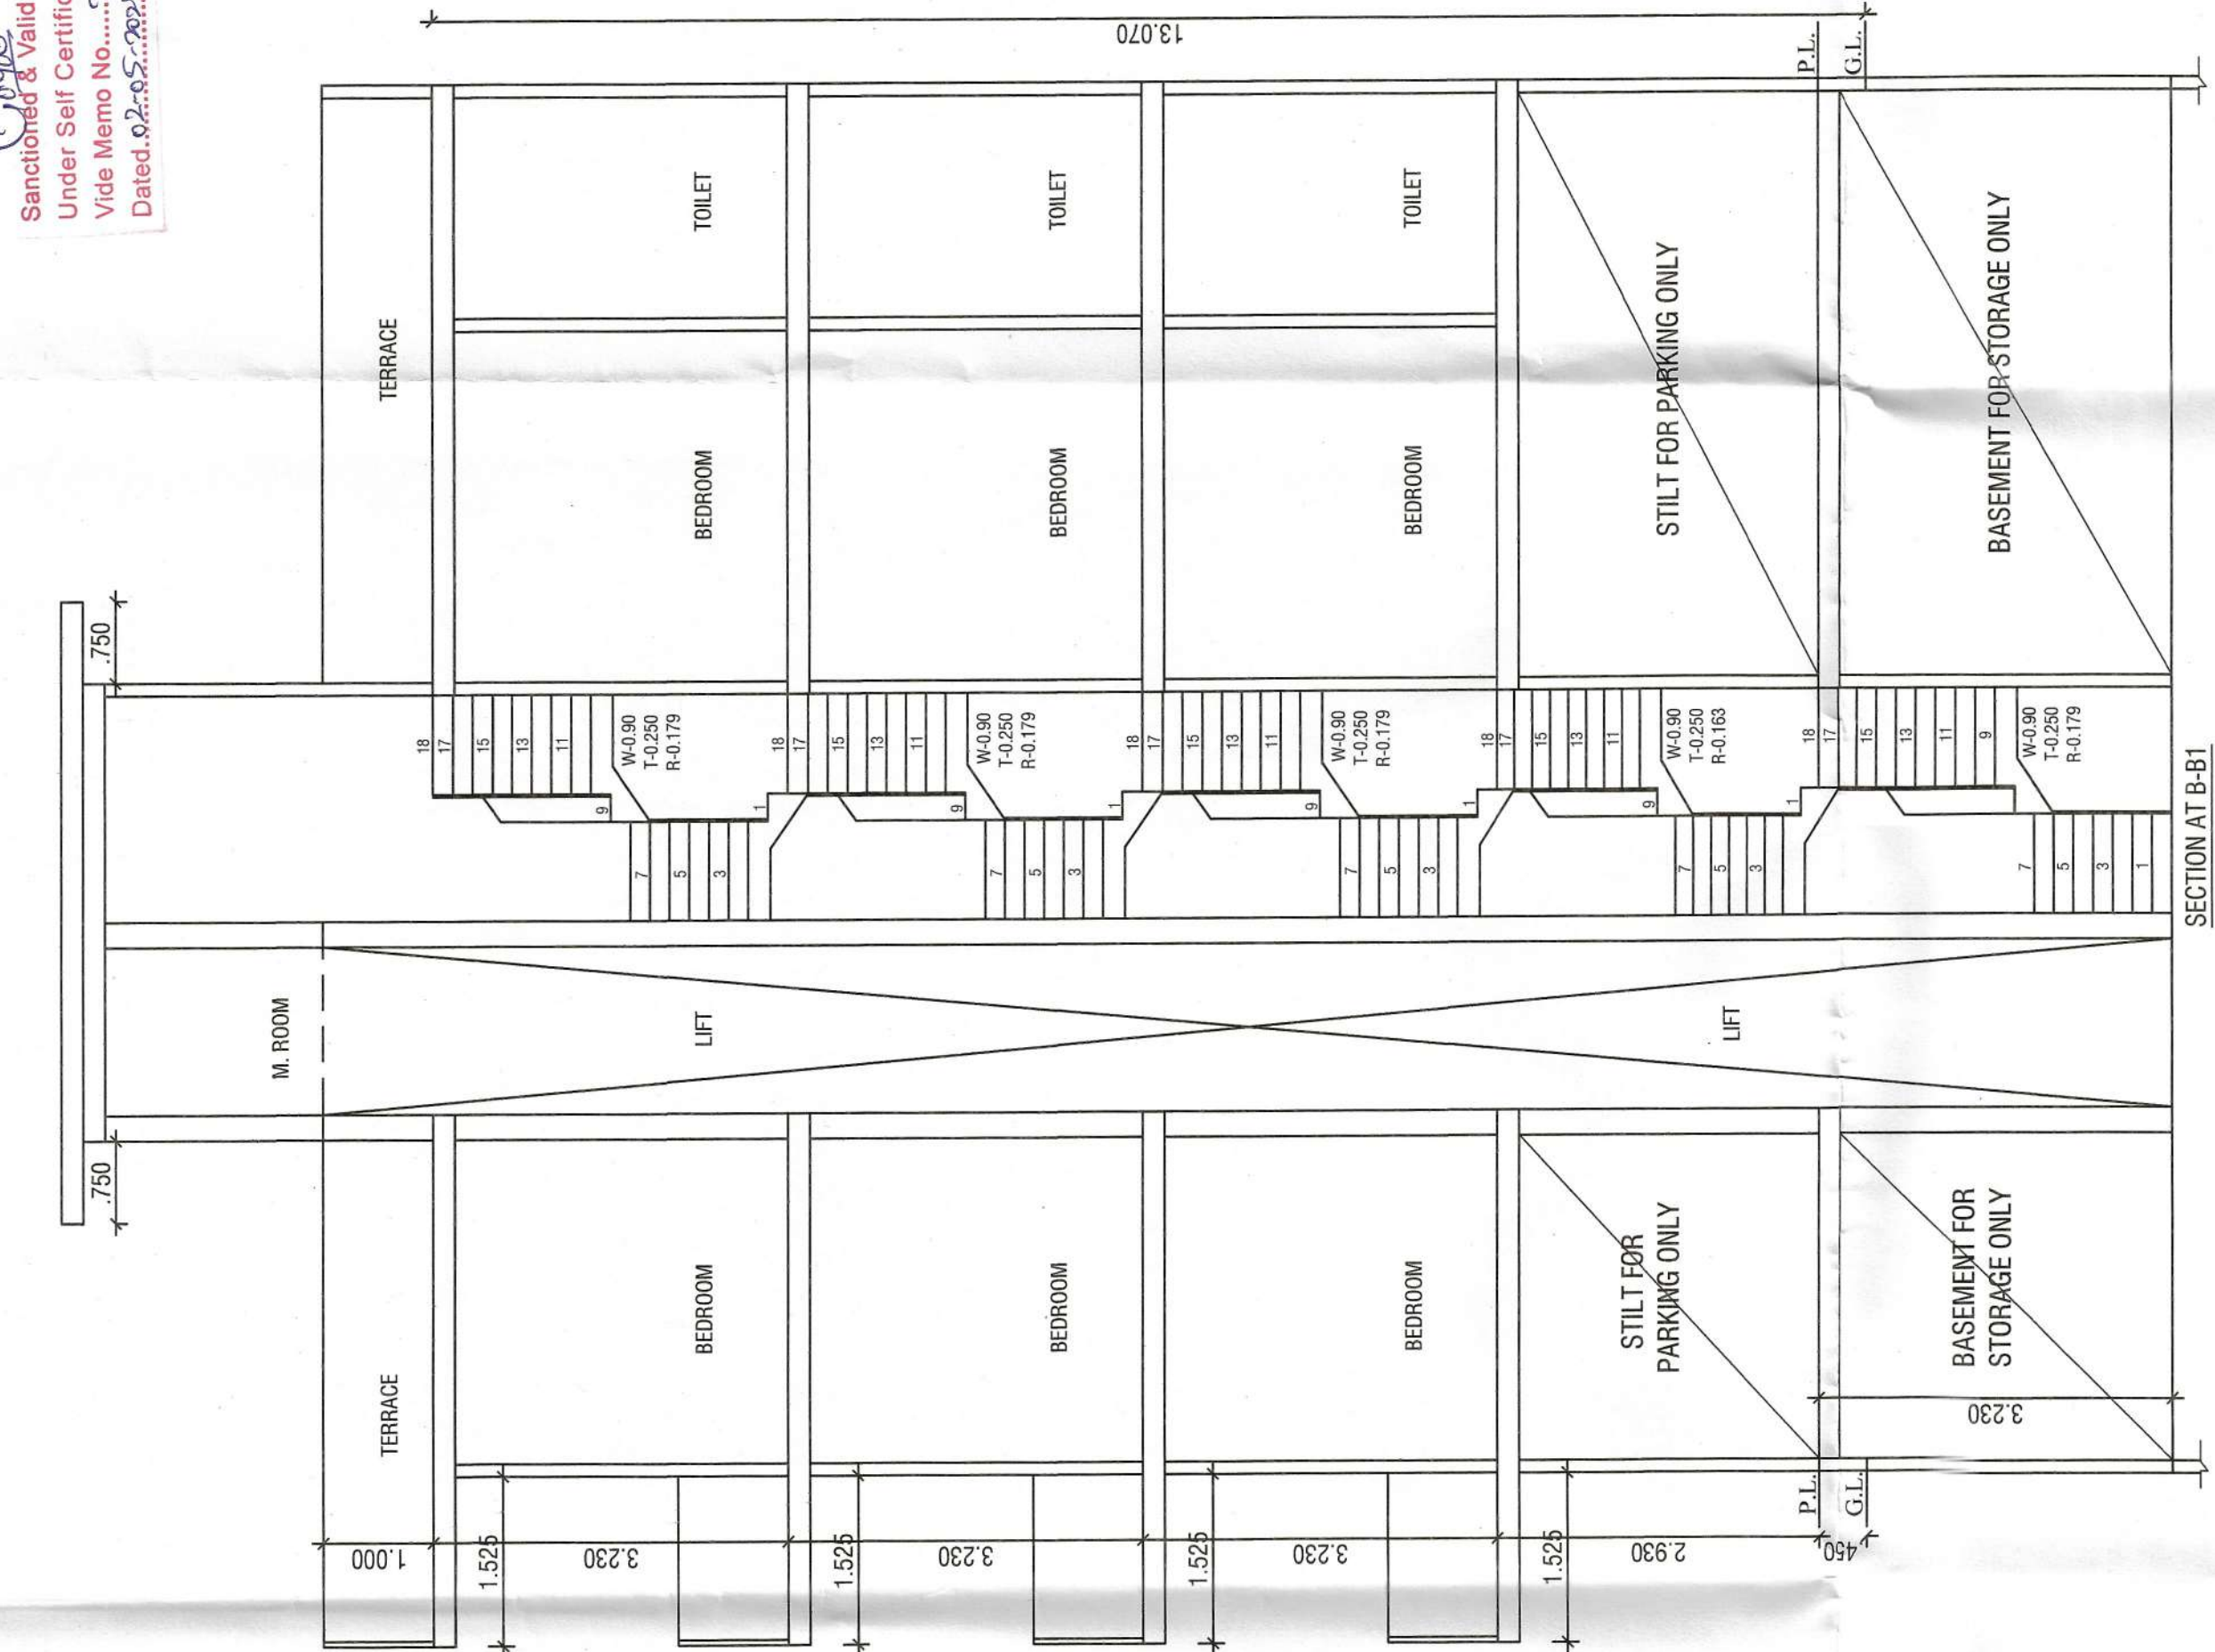

NOTE :- 1. GATE & BOUNDARY WALL AS STD. DESIGN
2. THE RESPONSIBILITY OF STRUCTURE DESIGN, THE STRUCTURE
STABILITY AND THE STRUCTURE SAFETY AGAINST

PROJECT:- PROPOSED BUILDING PLAN FOR THE RESI. HOUSE AT PLOT NO. 62, BLOCK-D, WORLDWIDE RESORTS AND ENTERTAINMENT PVT. LTD. AT MANESAR, DIST. GURUGRAM. OWNER :- AUTHORIZED SIGNATORY MR. KAPIL BHARDWAJ	
SCALE - 1:50	
OWNER SIGN.	ARCHITECT SIGN.
AT VINEMRA GOYAL COA No. : CA/2019/14662 HI No. 739/2, Patel Nagar, GGM. Mob. : 9654091685	