
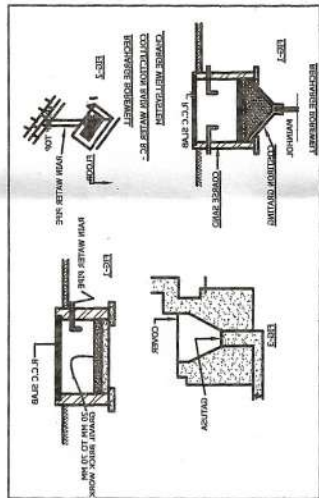
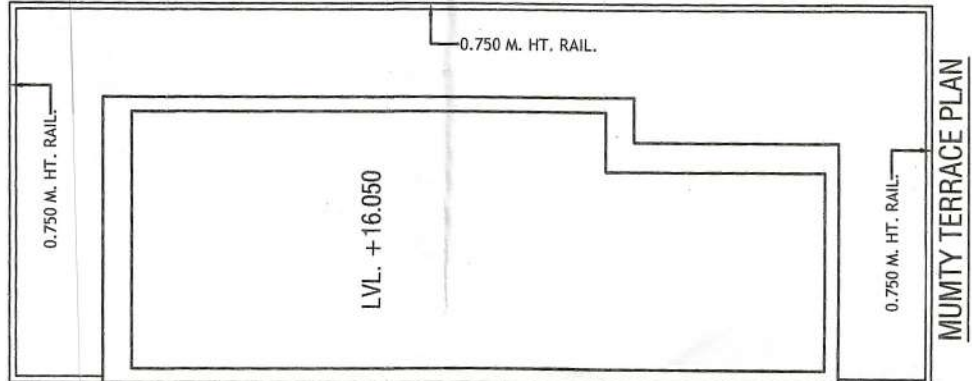
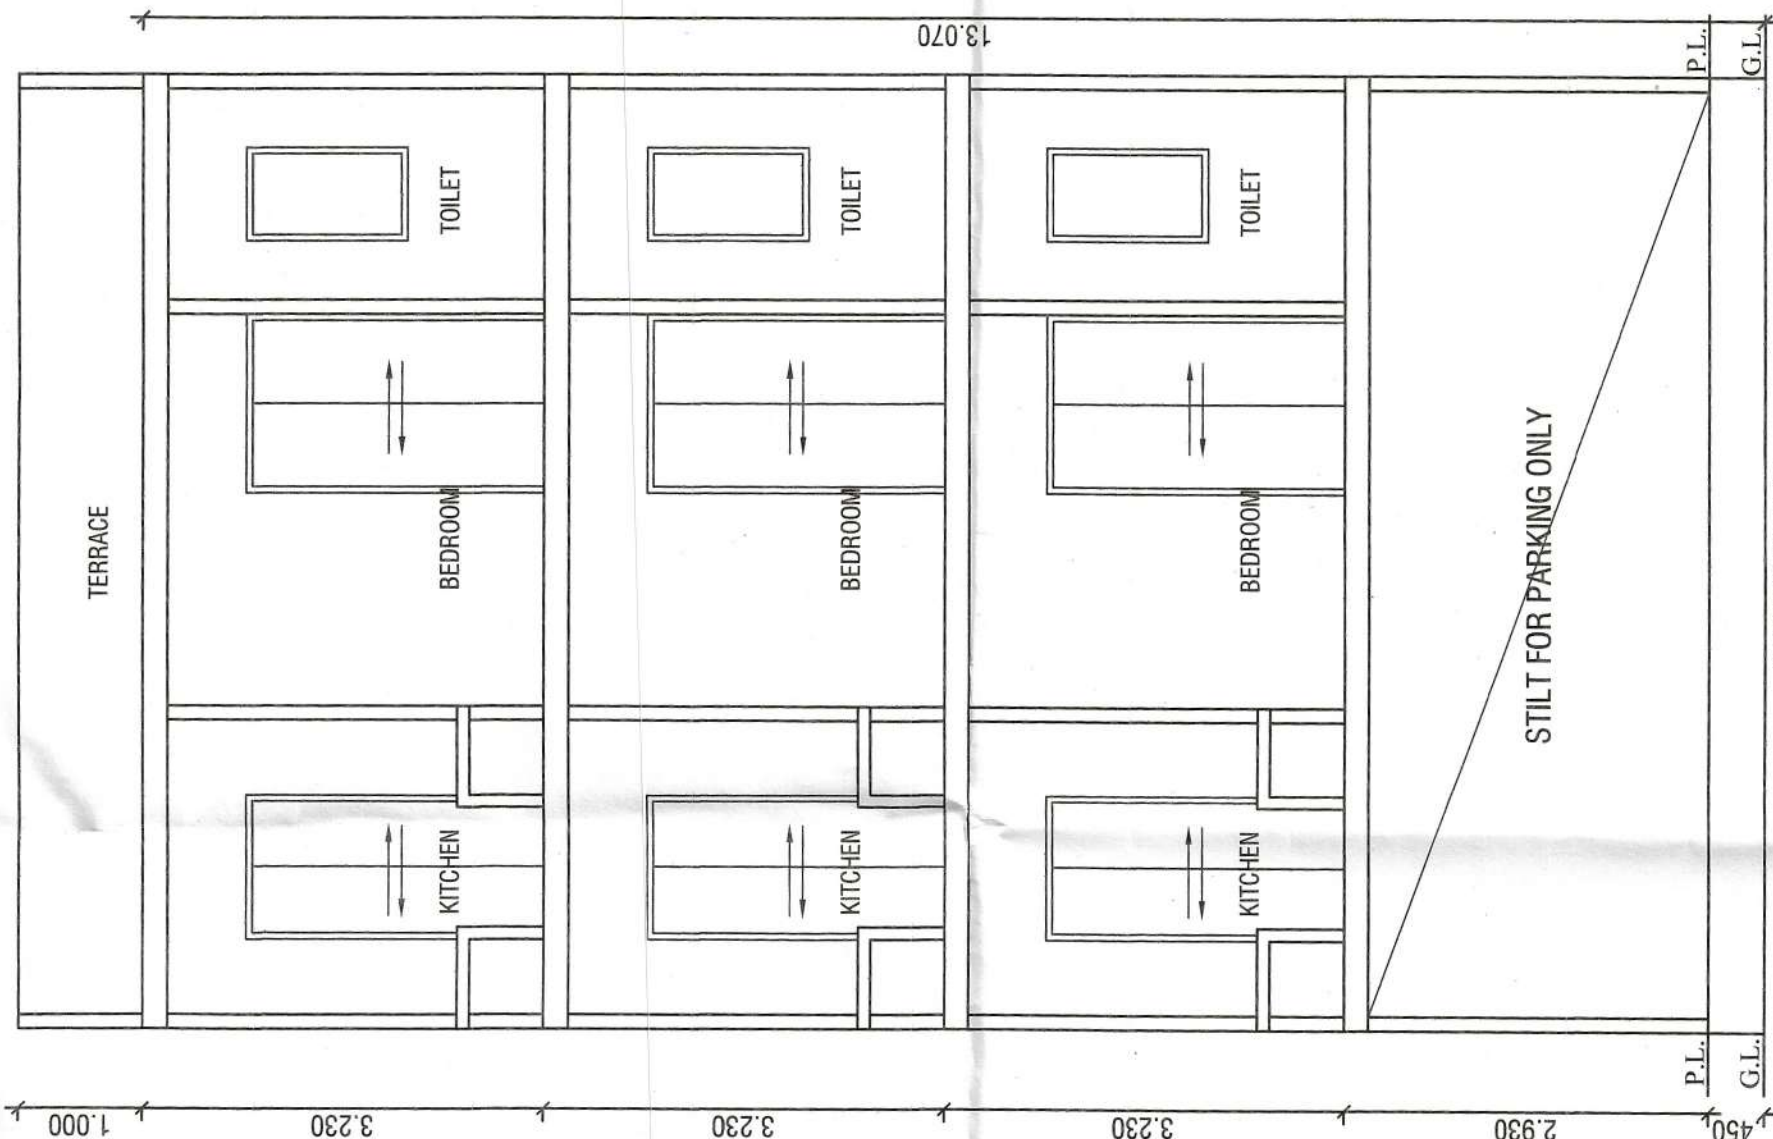


Sanctioned & Valid For Two Years
Under Self Certification Policy
Vide Memo No.1602.....
Dated 18.01.2024 TA.17.01-2024

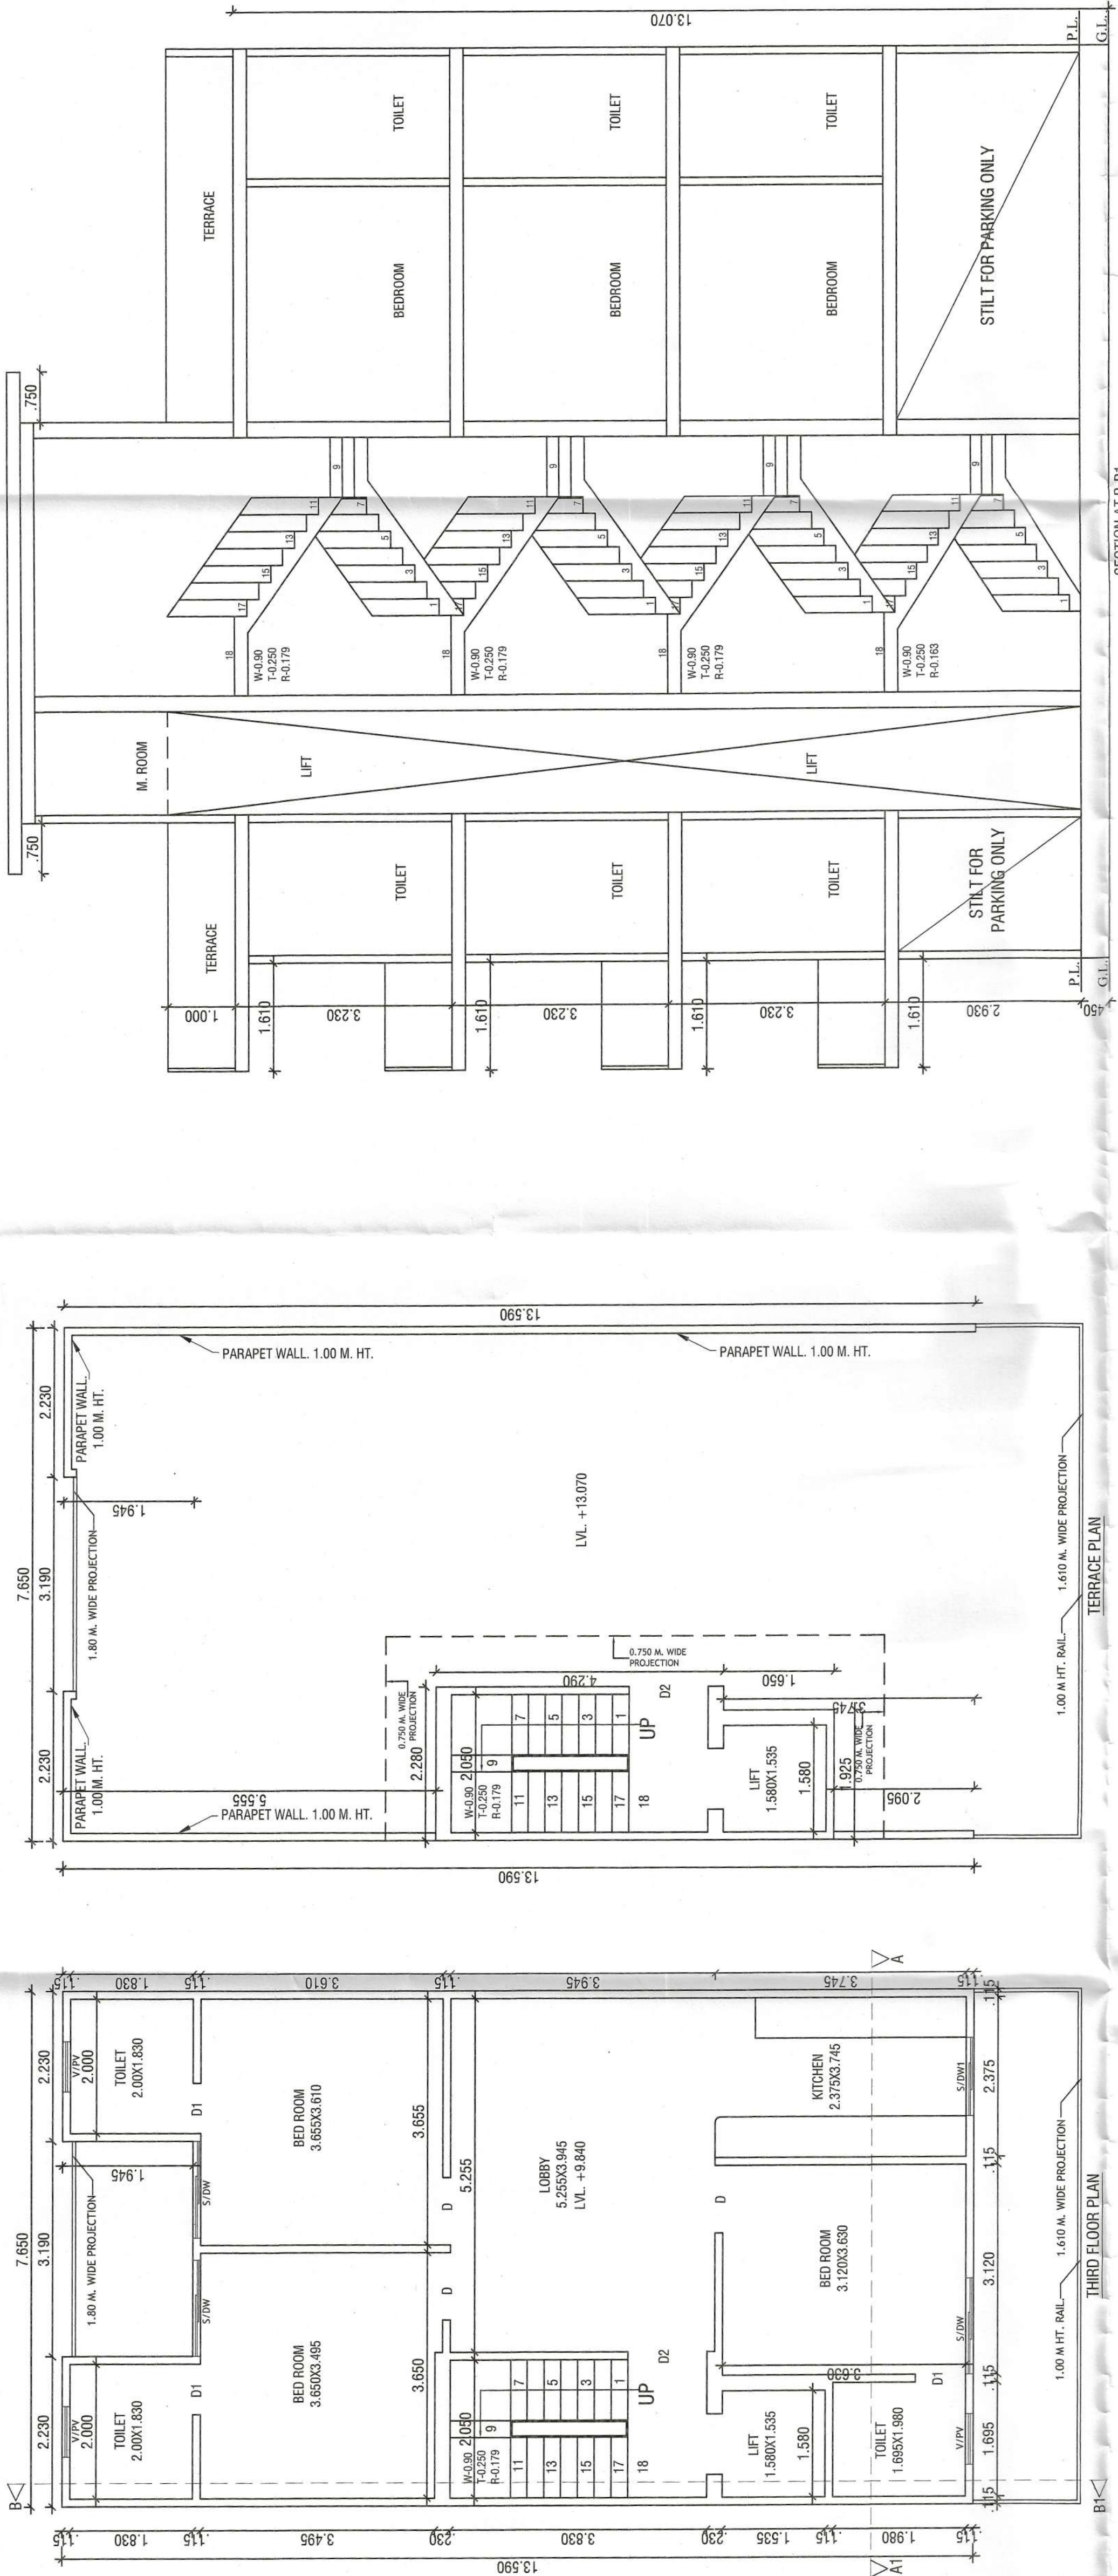

PROJECT:- PROPOSED BUILDING PLAN FOR THE RESI. HOUSE AT PLOT NO. 133, WORLDWIDE RESORTS AND ENTERTAINMENT PVT. LTD. AT MANESAR, DISTT. GURUGRAM.	
OWNER :- AUTHORIZED SIGNATORY MR. KAPIL BHARDWAJ	
SCALE - 1:50	
OWNER SIGN.	ARCHITECT SIGN.
Ar. VINEMRA GOYAL CO-2302, PUNJAB GATE H. NO. 2302, PUNJAB GATE Mob.: 9654091655	