


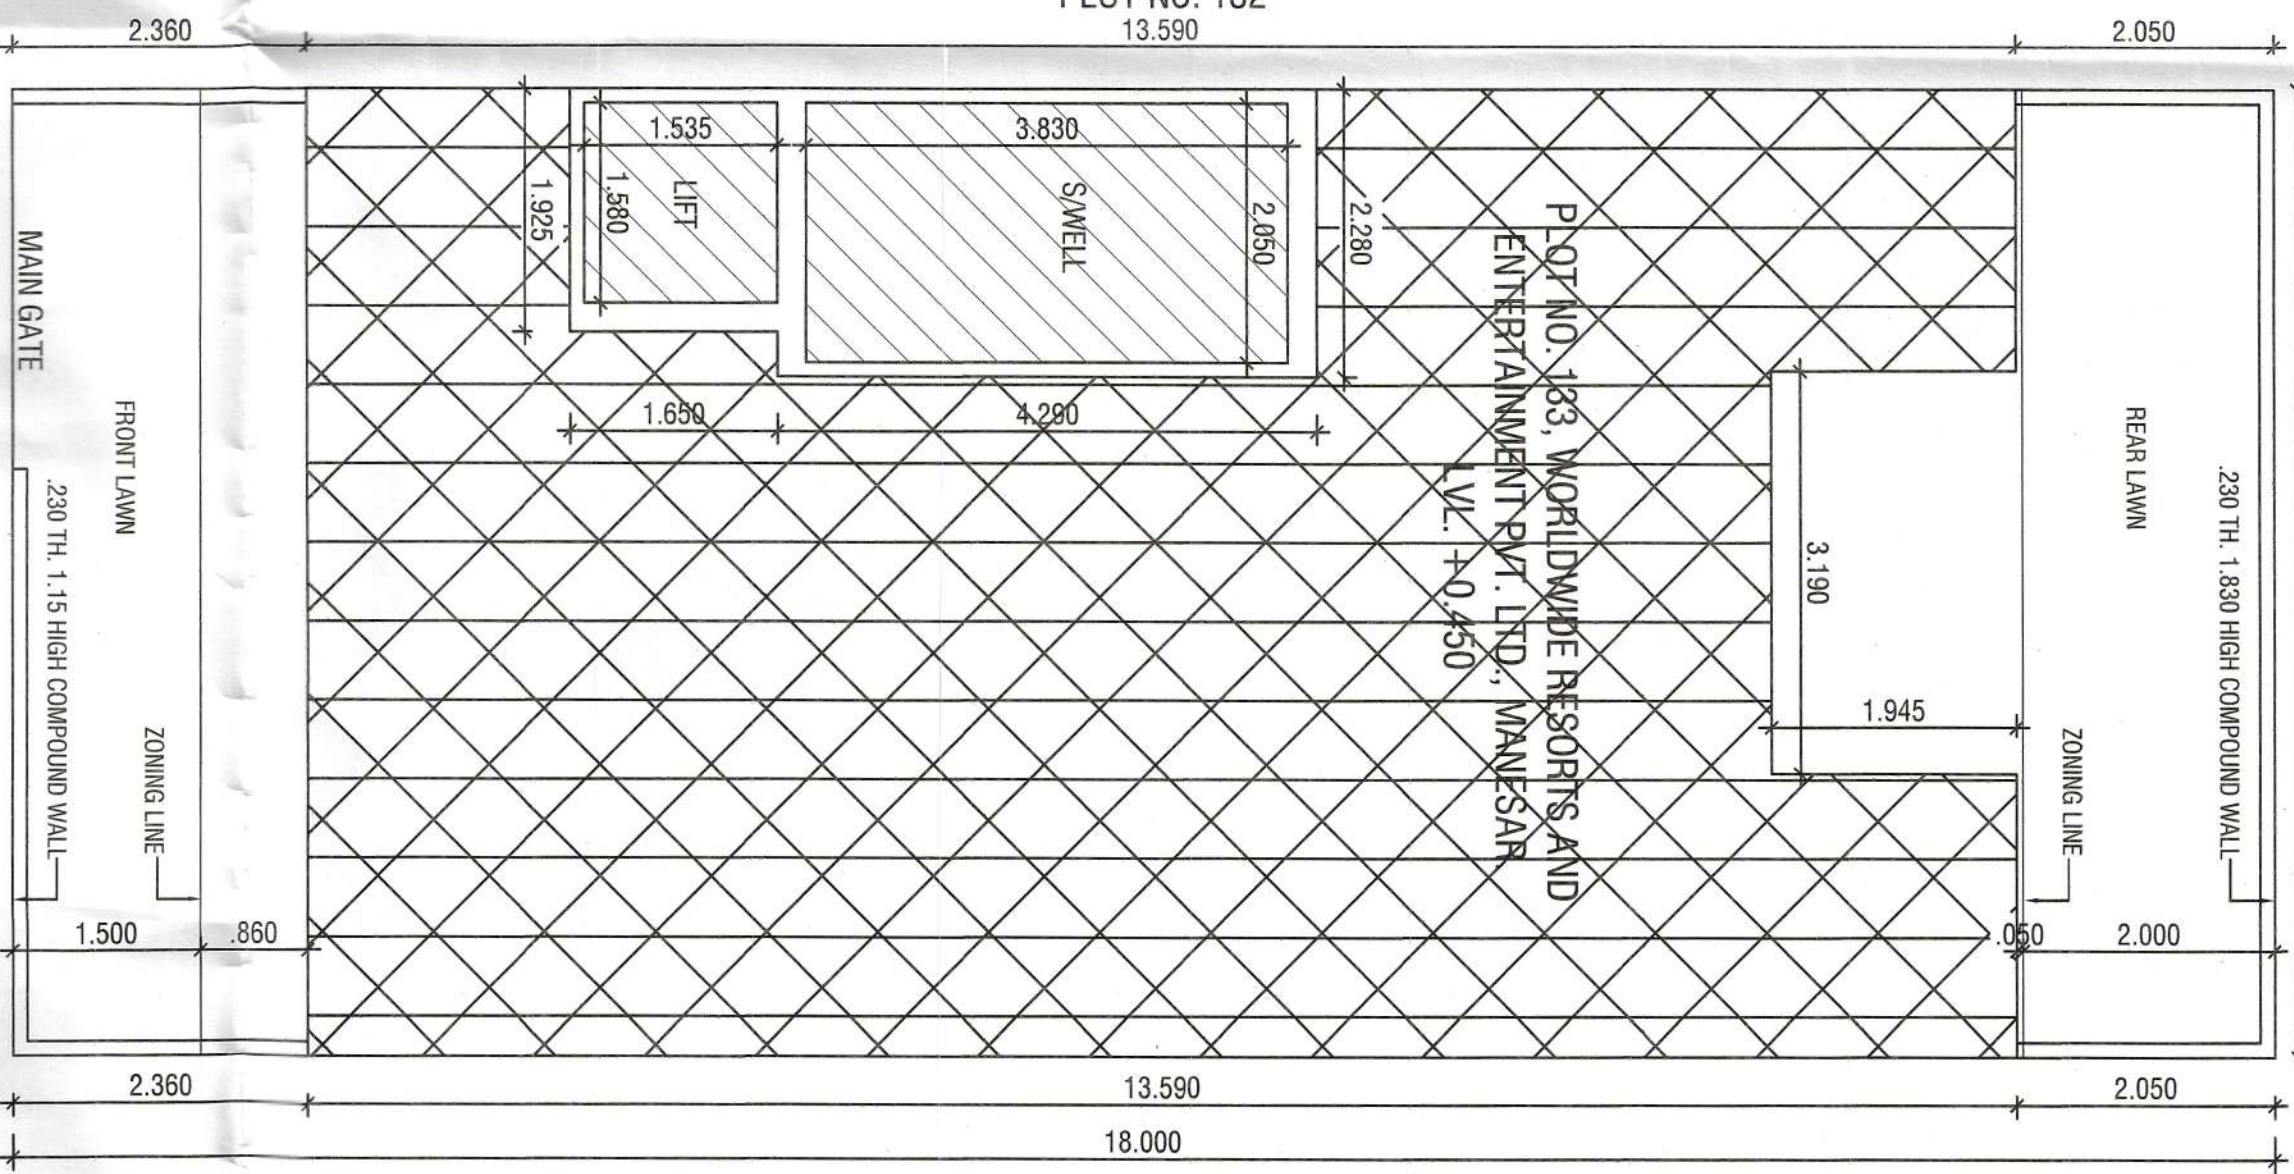

|   |                 |
|---|-----------------|
| DETAIL OF AREA   |                 |
| TOTAL PLOT AREA<br>7.650x8.00=137.70 SQM.   |                 |
| PERM. COVD. AREA ON G.F.<br>75 % = 103.275 SQM.   |                 |
| PROPP. COVD AREA ON G.F.<br>7.650x3.350=3.190X1.945<br>103.863-6.204<br>97.759 SQM. - (A)                                                                      |                 |
| PROPP COVD. AREA ON G.F. FOR F.A.R<br>2.280X4.290+1.925X1.650<br>9.781+3.176 = 12.957 SQM. - (B)                                                               |                 |
| PROPP COVD. AREA OF STILLT. = (A- B)<br>97.759-12.957 = 84.802 SQM.                                                                                            |                 |
| PROPP. COVD. AREA ON F.F.<br>G.F.F. = (2.050X3.830+1.580X1.555)<br>7.759-(7.881+2.425)<br>97.759-10.276 = 87.483 SQM.                                          |                 |
| PROPP COVD. AREA ON S.F.<br>SAME AS F.F. = 87.483 SQM.   |                 |
| PROPP COVD. AREA ON I.F.<br>SAME AS S.F. = 87.483 SQM.   |                 |
| TOTAL PROPP. COVD. AREA FOR F.A.R<br>12.957+87.483+87.483+87.483<br>275.406 SQM                                                                                |                 |
| TOTAL COVD. AREA OF MUMINTY/MACH. RM.<br>2.280X4.290+1.925X1.650<br>9.781+3.176 = 12.957 SQM.                                                                  |                 |
| 1. PROP. COVD. AREA STAIR WELL<br>2.050X3.830=7.851X3=23.553 SQM.                                                                                              |                 |
| 2. TOTAL PROPP. COVD. INCLU. STILLT+MUMINTY<br>G.S. WELL=27.5(406+84.802+12.957+23.553<br>= 396.718 SQM.                                                       |                 |
| 3. PERM. NEW F.A.R = 26% = 363.528 SQM   |                 |
| 4. PERM. OLD F.A.R = 20% = 27.5(400) SQM   |                 |
| FREE DETAIL:-<br>1. PLANTEE = 38X718(0.0) SQMT = 3.886;<br>2. G.S.S = 38X718(0.0) SQMT = 7.078;<br>3. P.A.L = 27.5(0.0) 27.5(400)=0.000(2155)- = 13.00-;       |                 |
| DETAIL OF JOINTERY:-<br>DOWN 1.43X2.40 D1-0.25X2.40<br>DOWN 1.17X2.40 D2-1.20X2.40<br>D1-1.00X2.40 V/P-4.5X3.90                                                |                 |
| PROJECT:-<br>PROPOSED BUILDING PLAN FOR THE<br>RES. HOUSE AT PLOT NO. 133, WORLDWIDE RESORTS<br>AND ENTERTAINMENT PVT. LTD. AT MANESARA,<br>DISTT. GURJARALAM. |                 |
| OWNER - AUTHORIZED SIGNATORY MR. KAPIL BHARDWAJ   |                 |
| OWNER SIGN.   | ARCHITECT SIGN. |
| At CHITRA AGNIWALA GOYAL<br>C/O. MANESARA, D-133, WORLDWIDE<br>H. No. 239/2, Patel Nagar, CG<br>Mob. 9664091665                                                |                 |