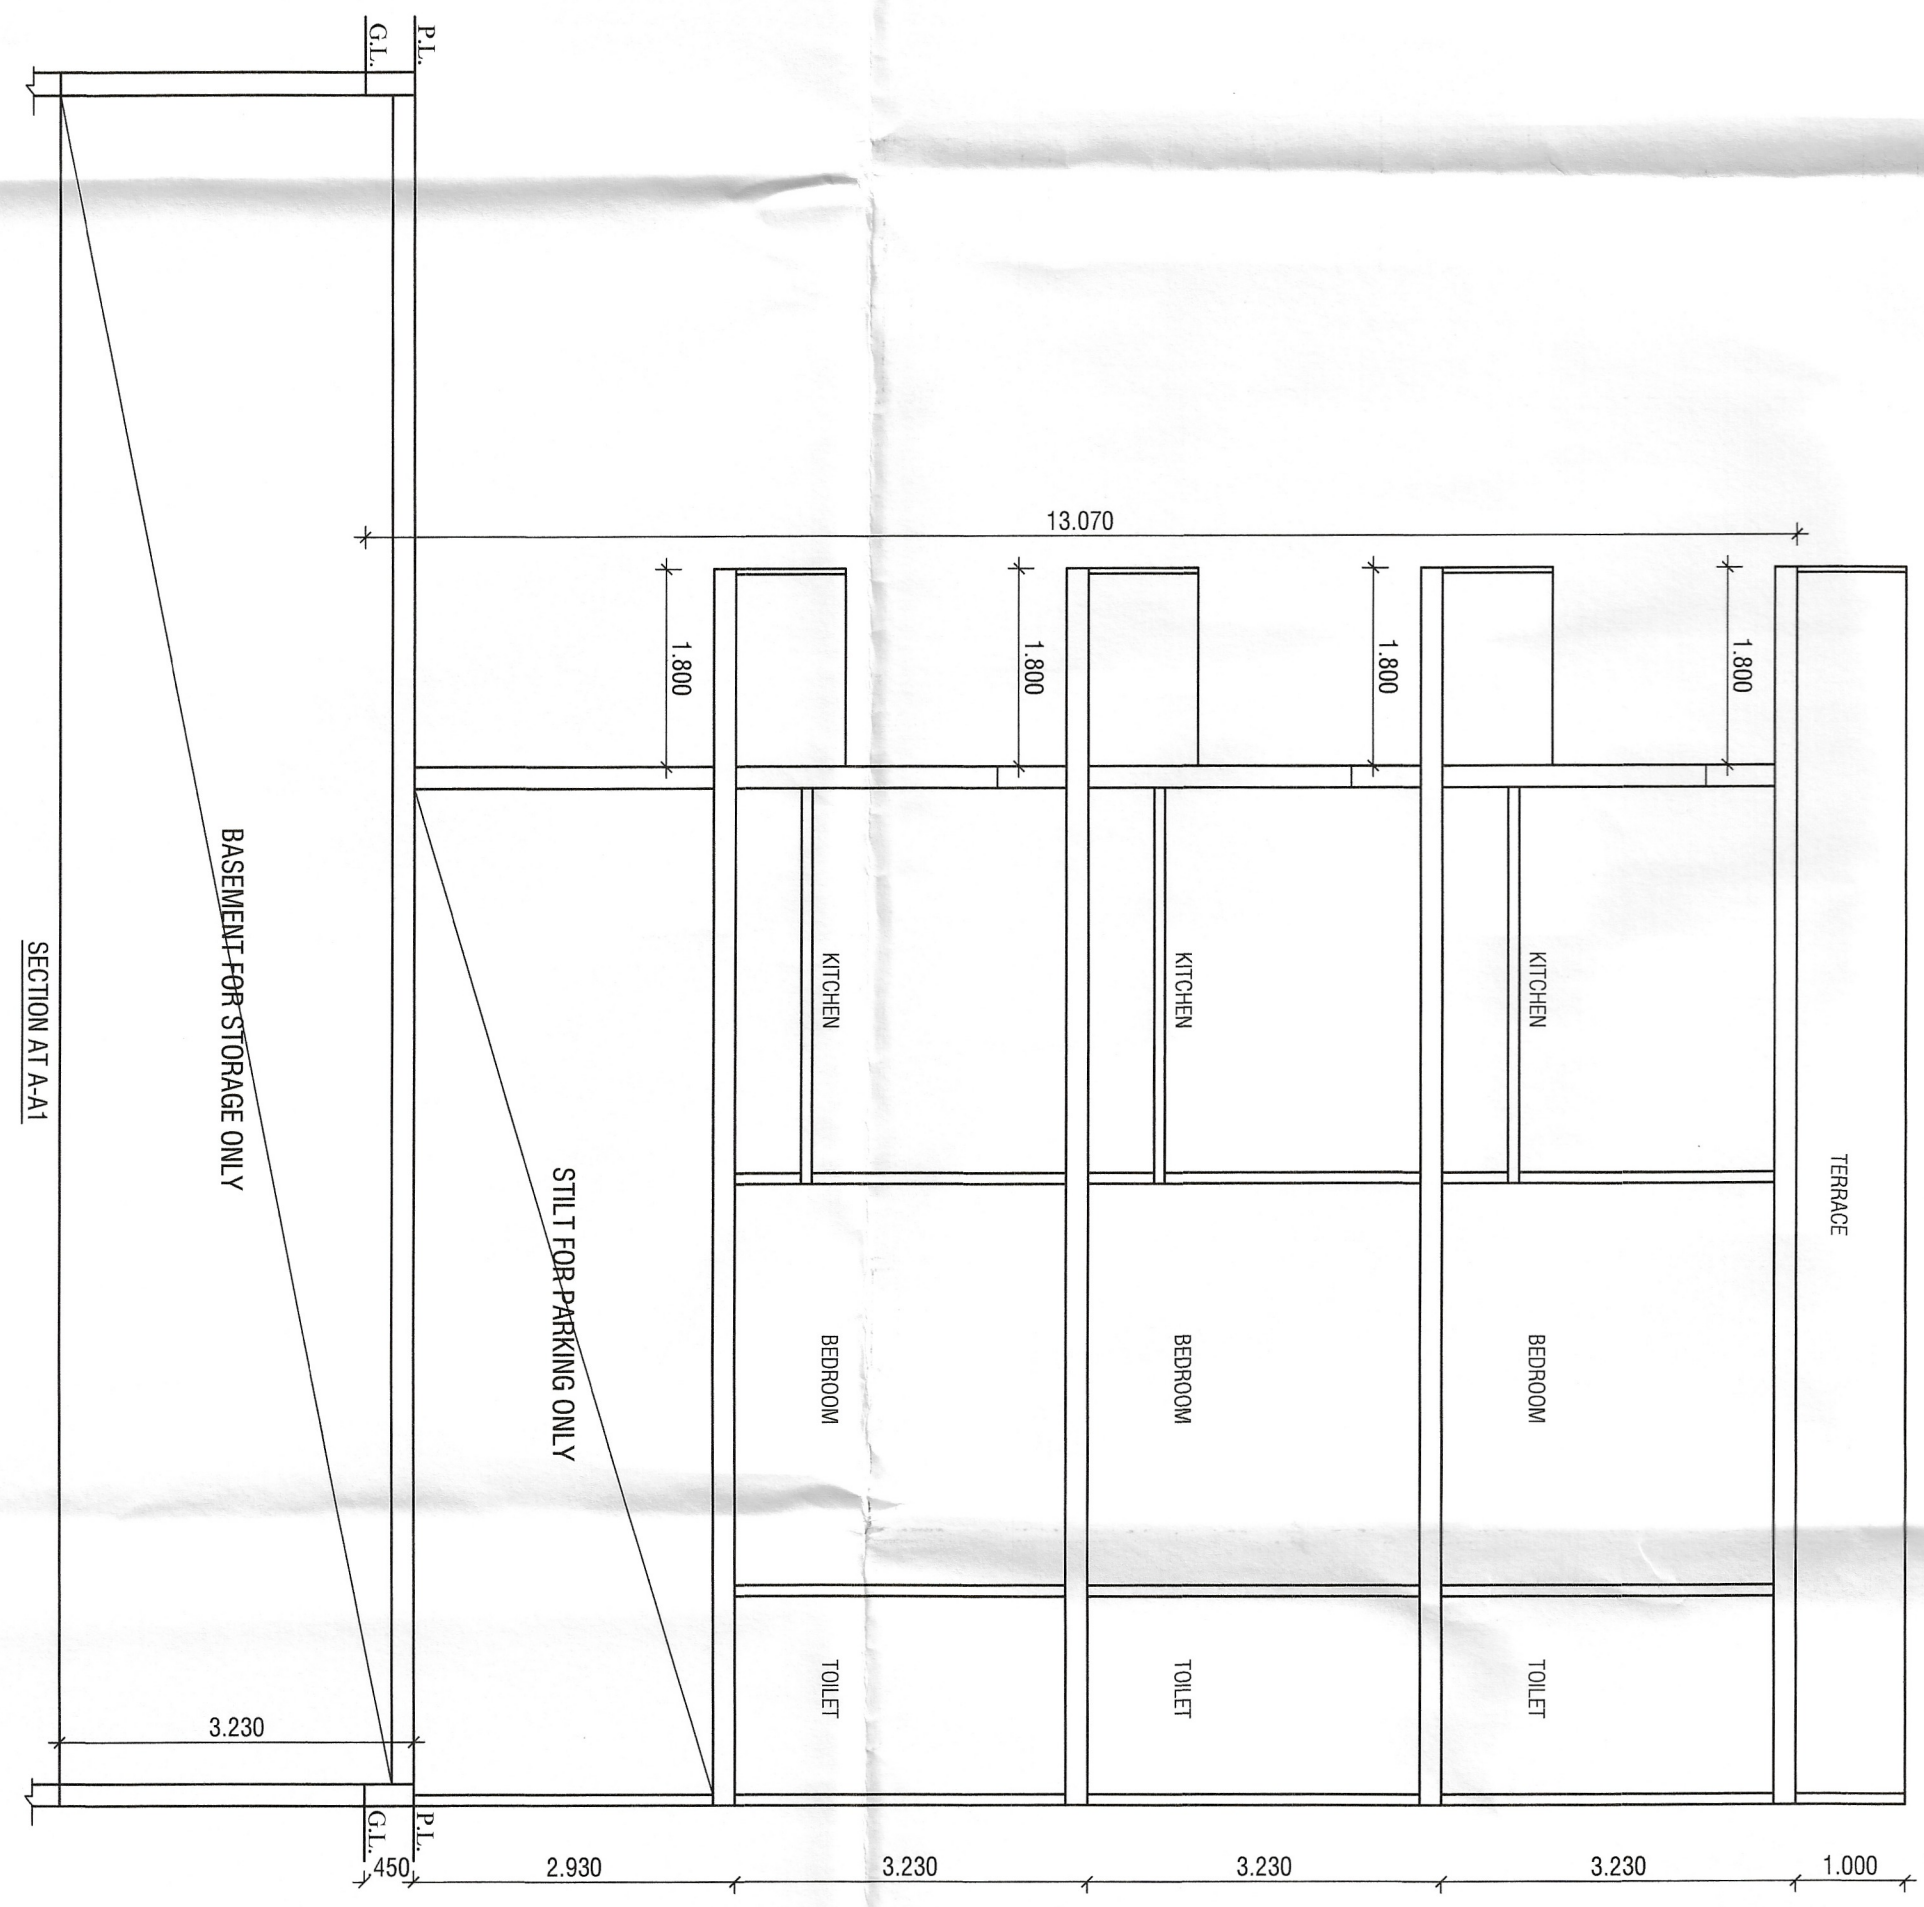
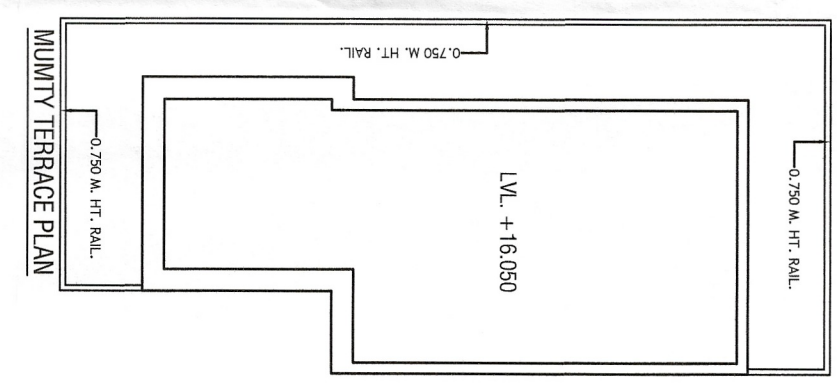
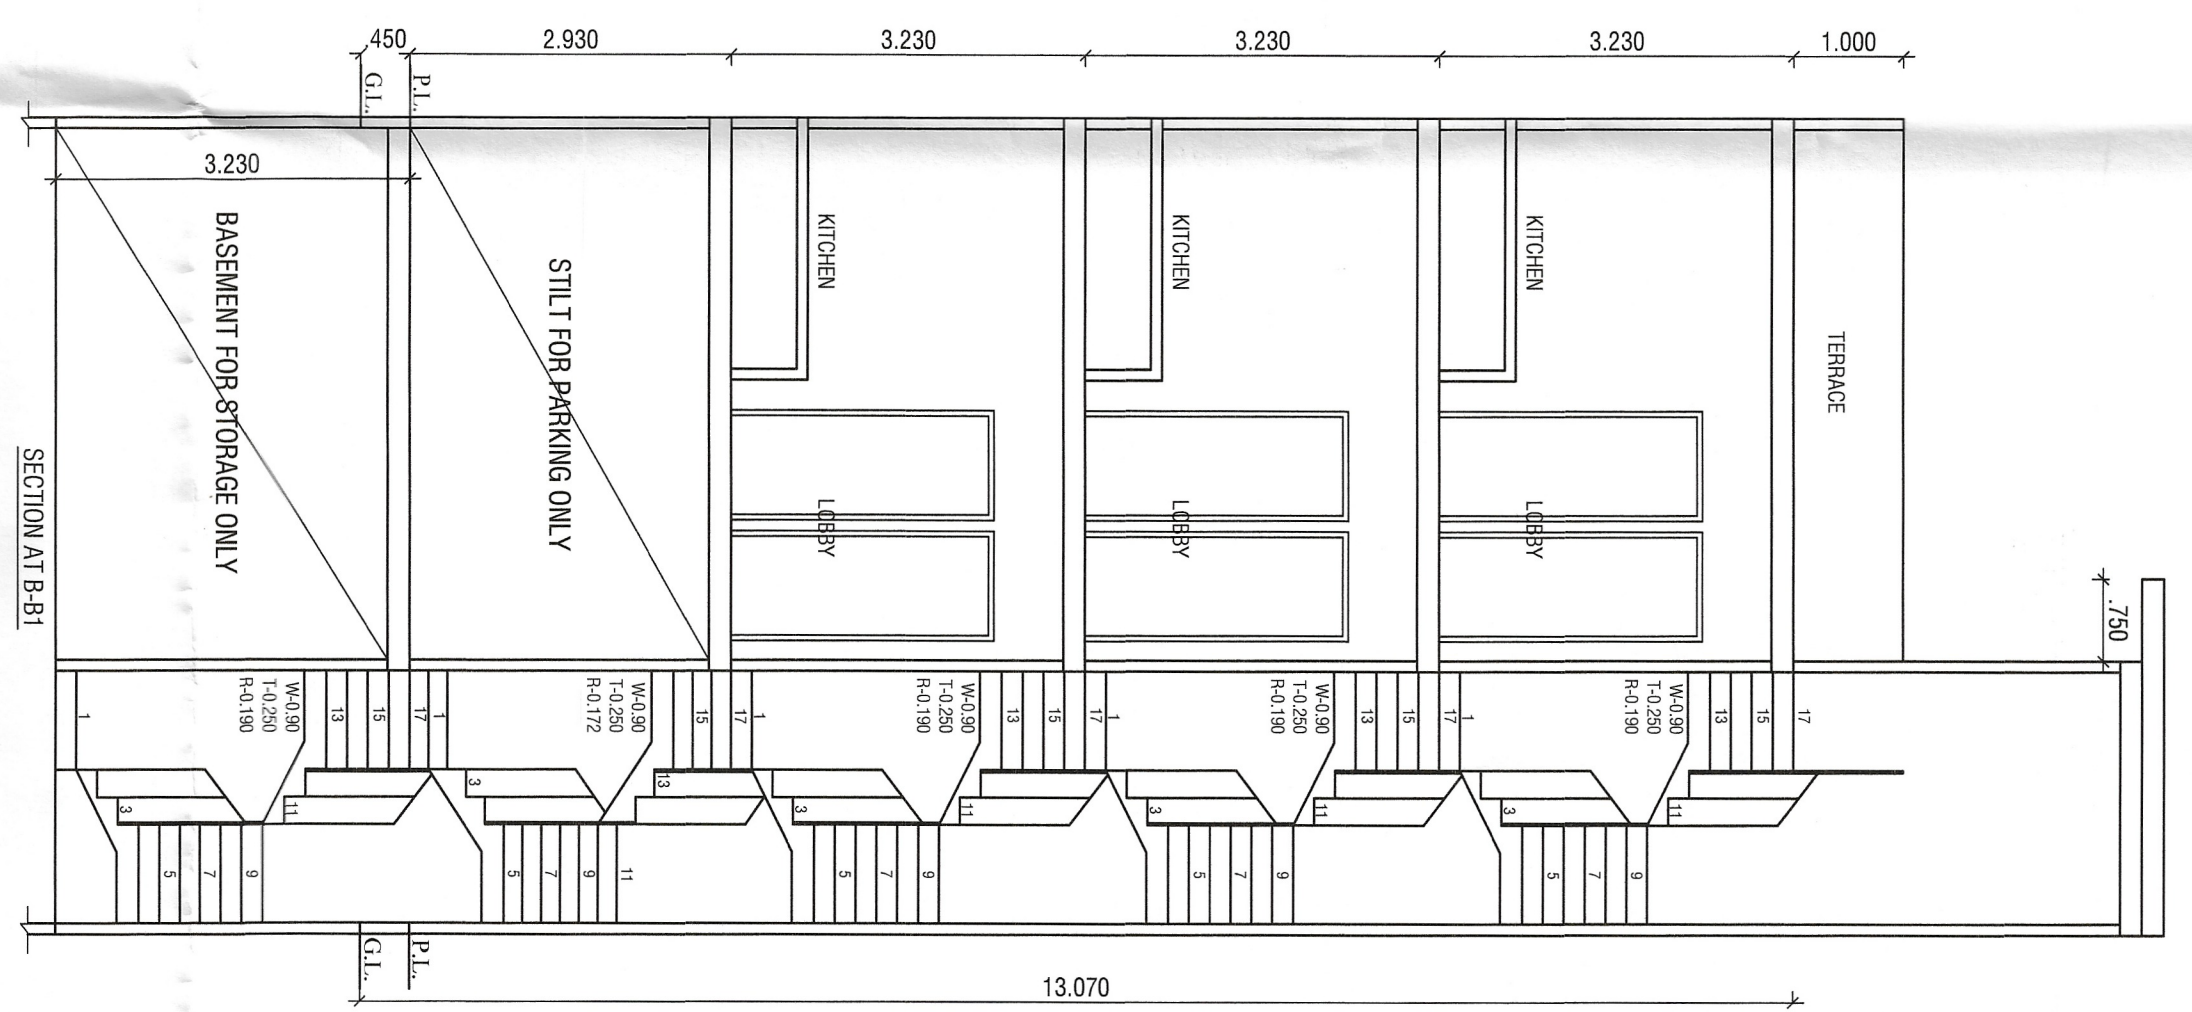
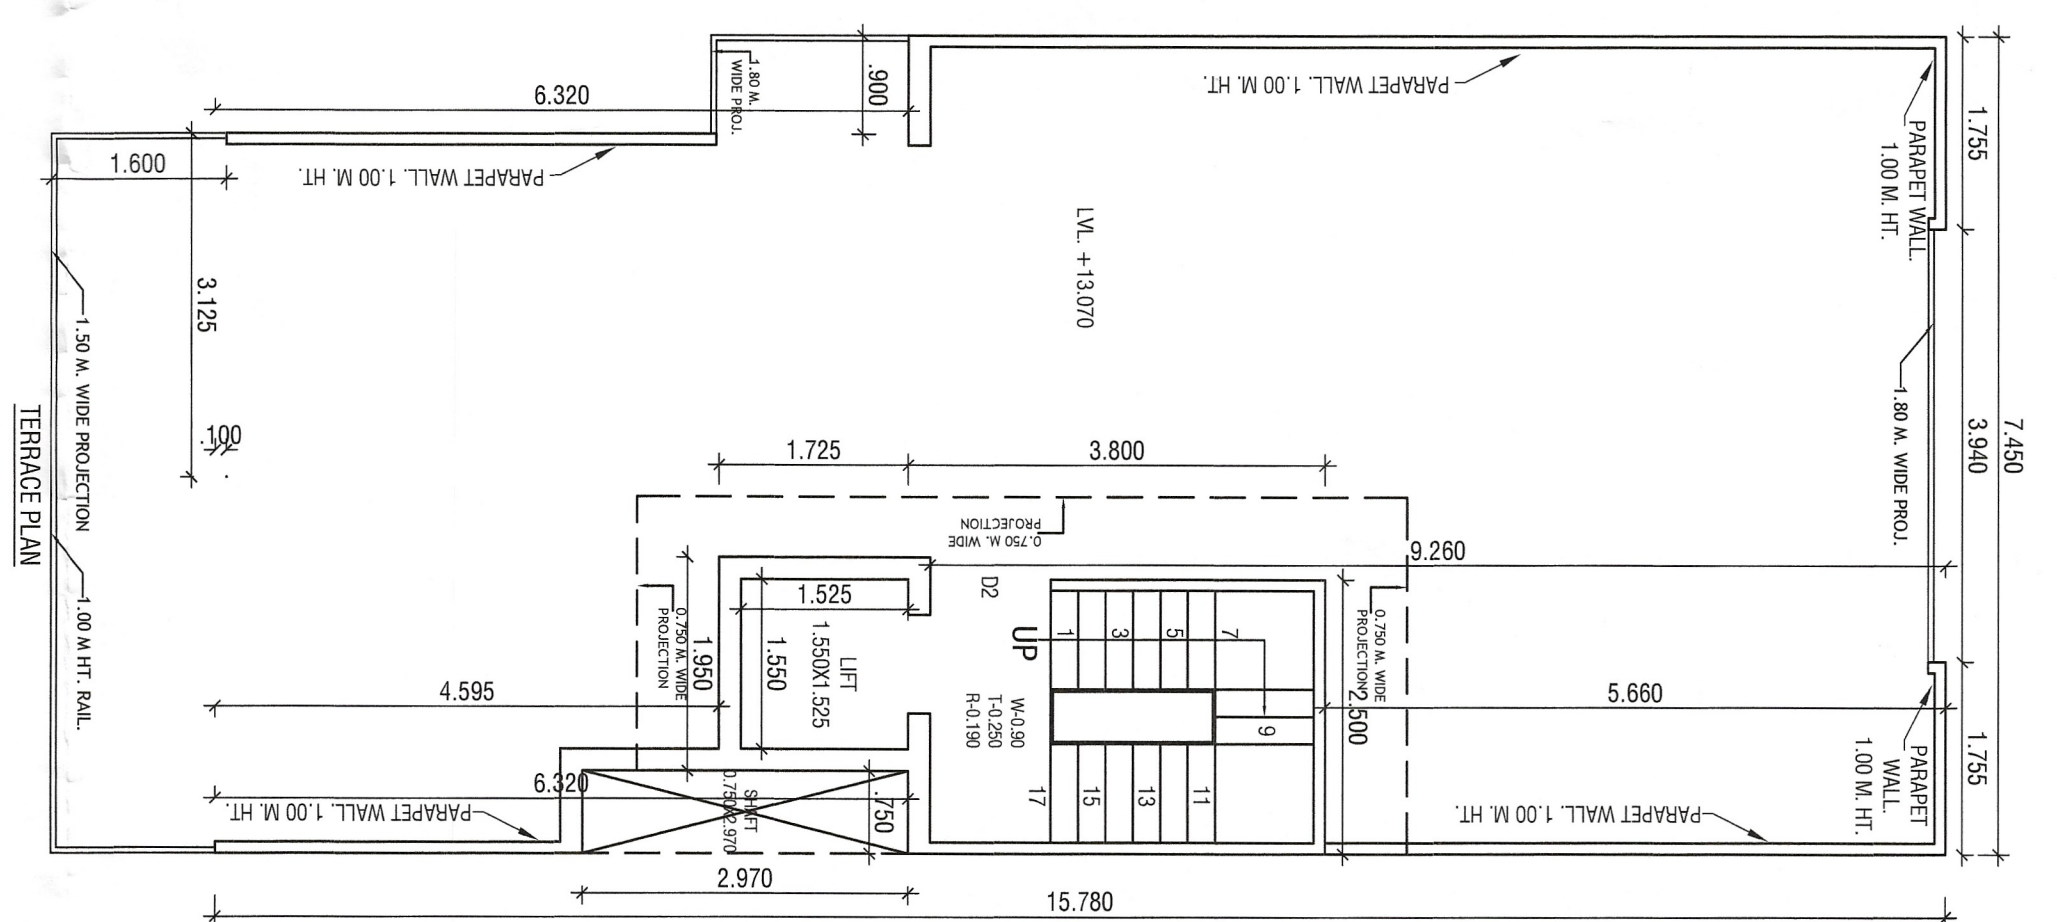
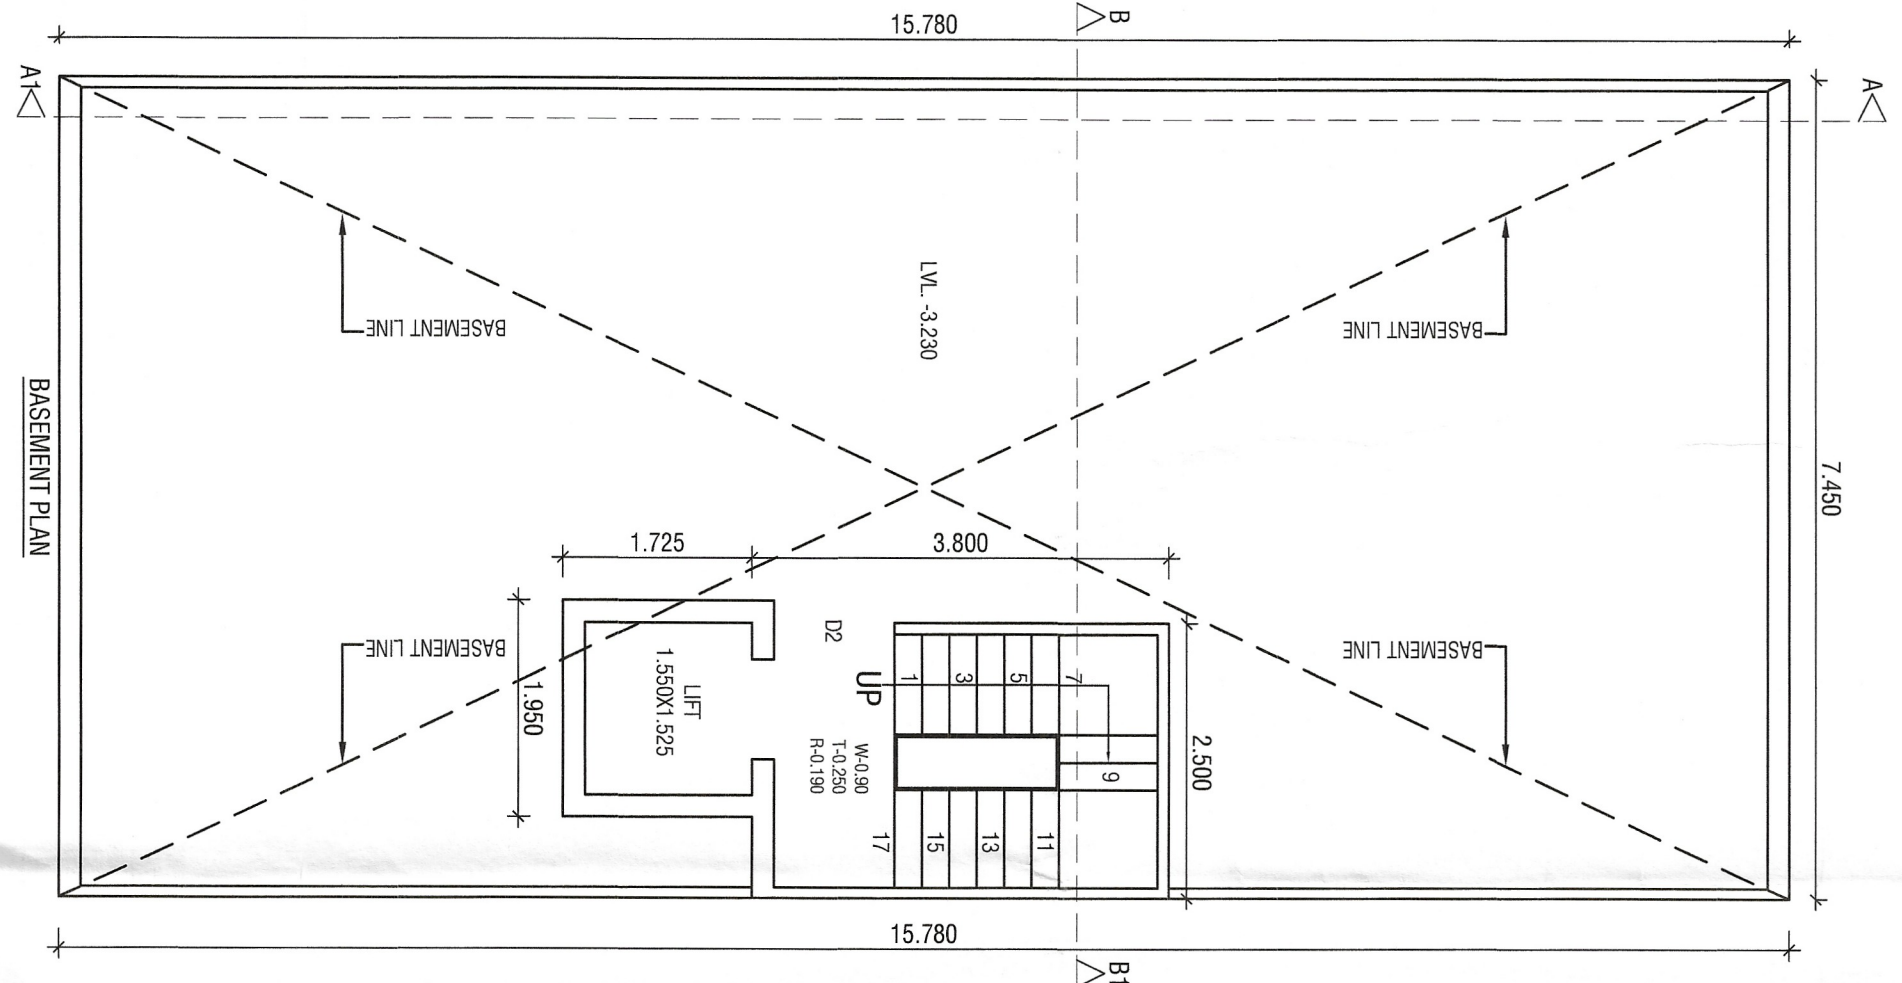
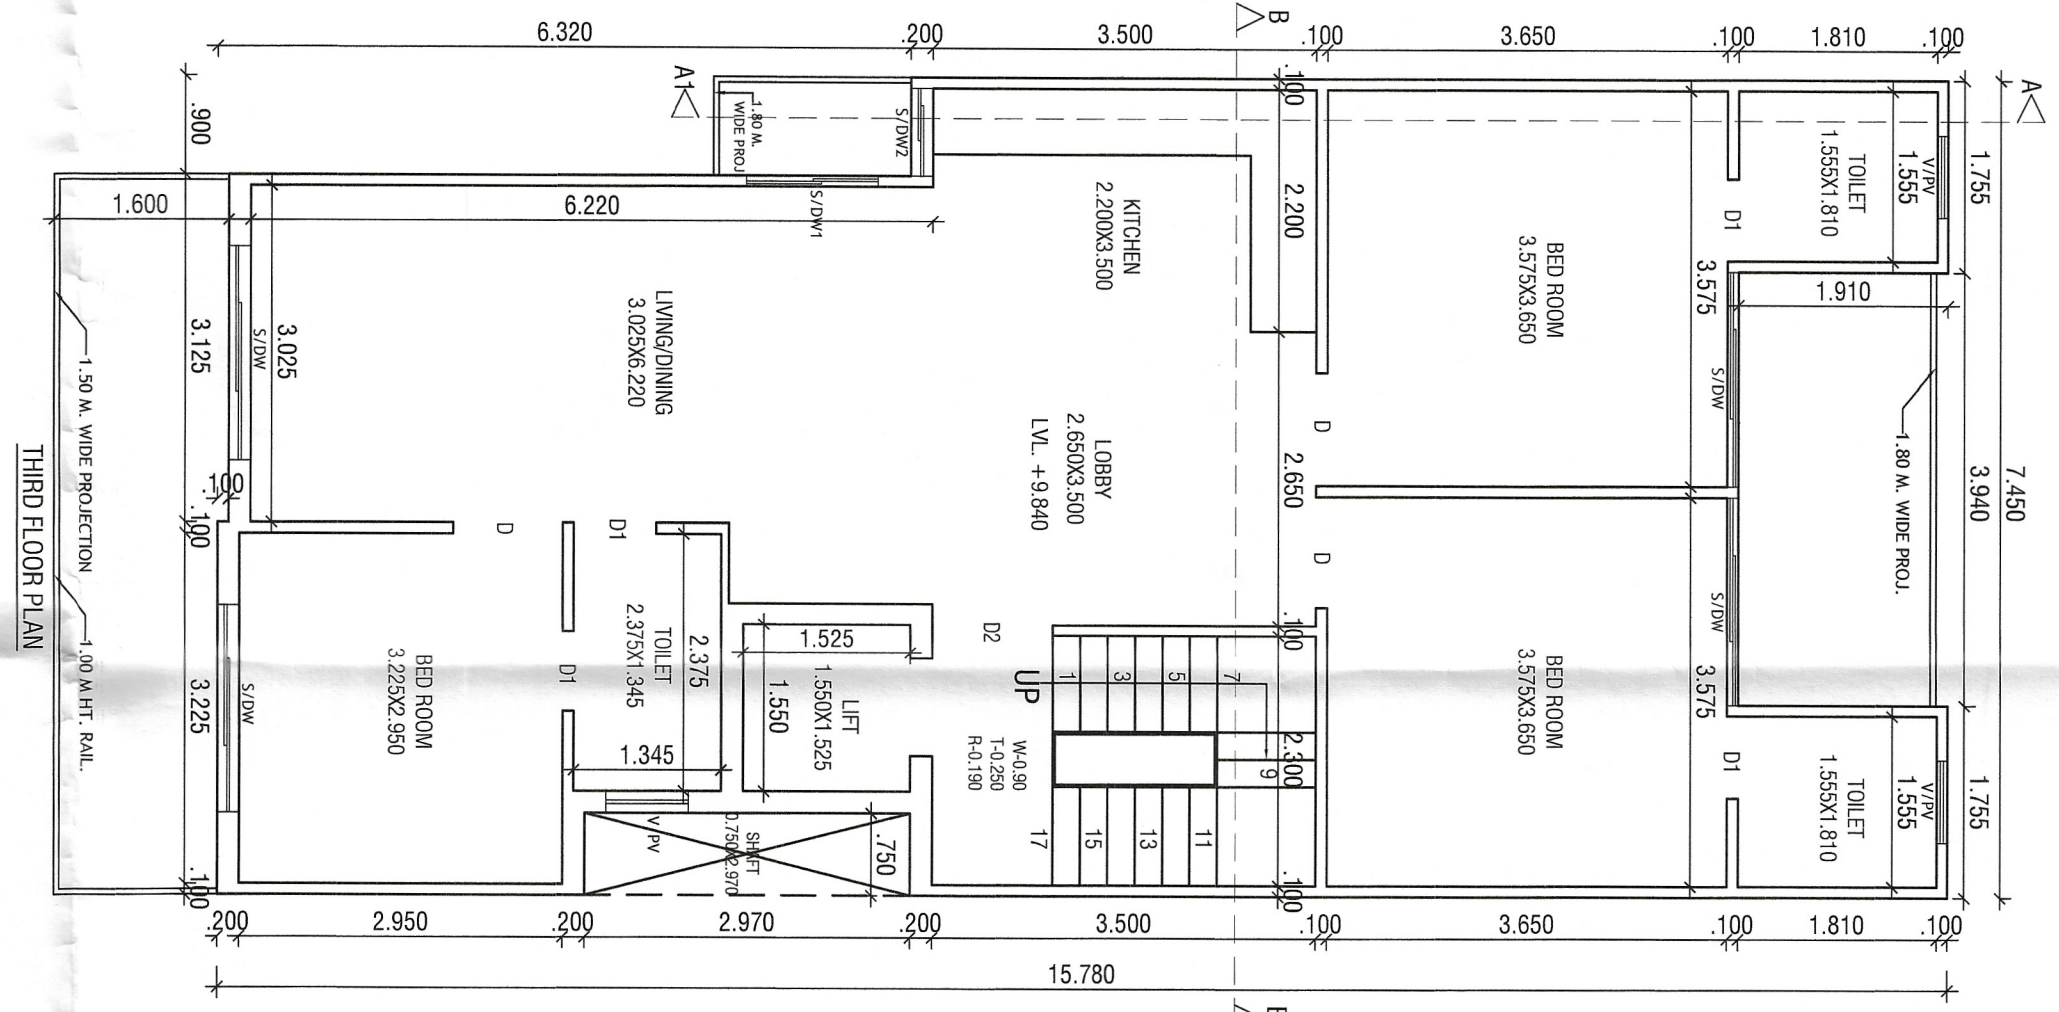


NOTE :- 1. GATE & BOUNDARY WALL IS NOT SHOWN.
2. ALL DIMENSIONS ARE IN MM.
3. STABILITY AND THE STRUCTURAL SAFETY AGAINST
THE EARTHQUAKE OF THE BUILDING BLOCK SHALL BE
SOLVED BY THE ENGINEER/ARCHT.

PROJECT:-
PROPOSED BUILDING PLAN FOR THE
RES. HOUSE AT PLOT NO. 375, BLOCK-D, WORLDWIDE
RESORTS AND ENTERTAINMENT PVT. LTD. AT MANESAR,
DISTT. GHRIERAM.
OWNER :- AUTHORIZED SIGNATORY MR. KAPIL BHARDWAL

OWNER SIGN.

ARCHITECT SIGN.

AT VINEMIRA GOYAL
COA NO.: CA/2019/14682
H. No. 739/2, Patel Nagar, GSI
Mob.: 9894091685