

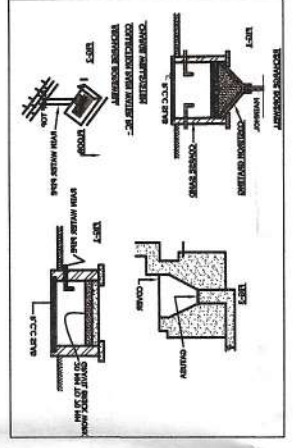


Sanctioned & Valid For Two Years
Under Self Certification Policy
Vide Memo No.....
Dated 11.05.2024.....18.12.2026

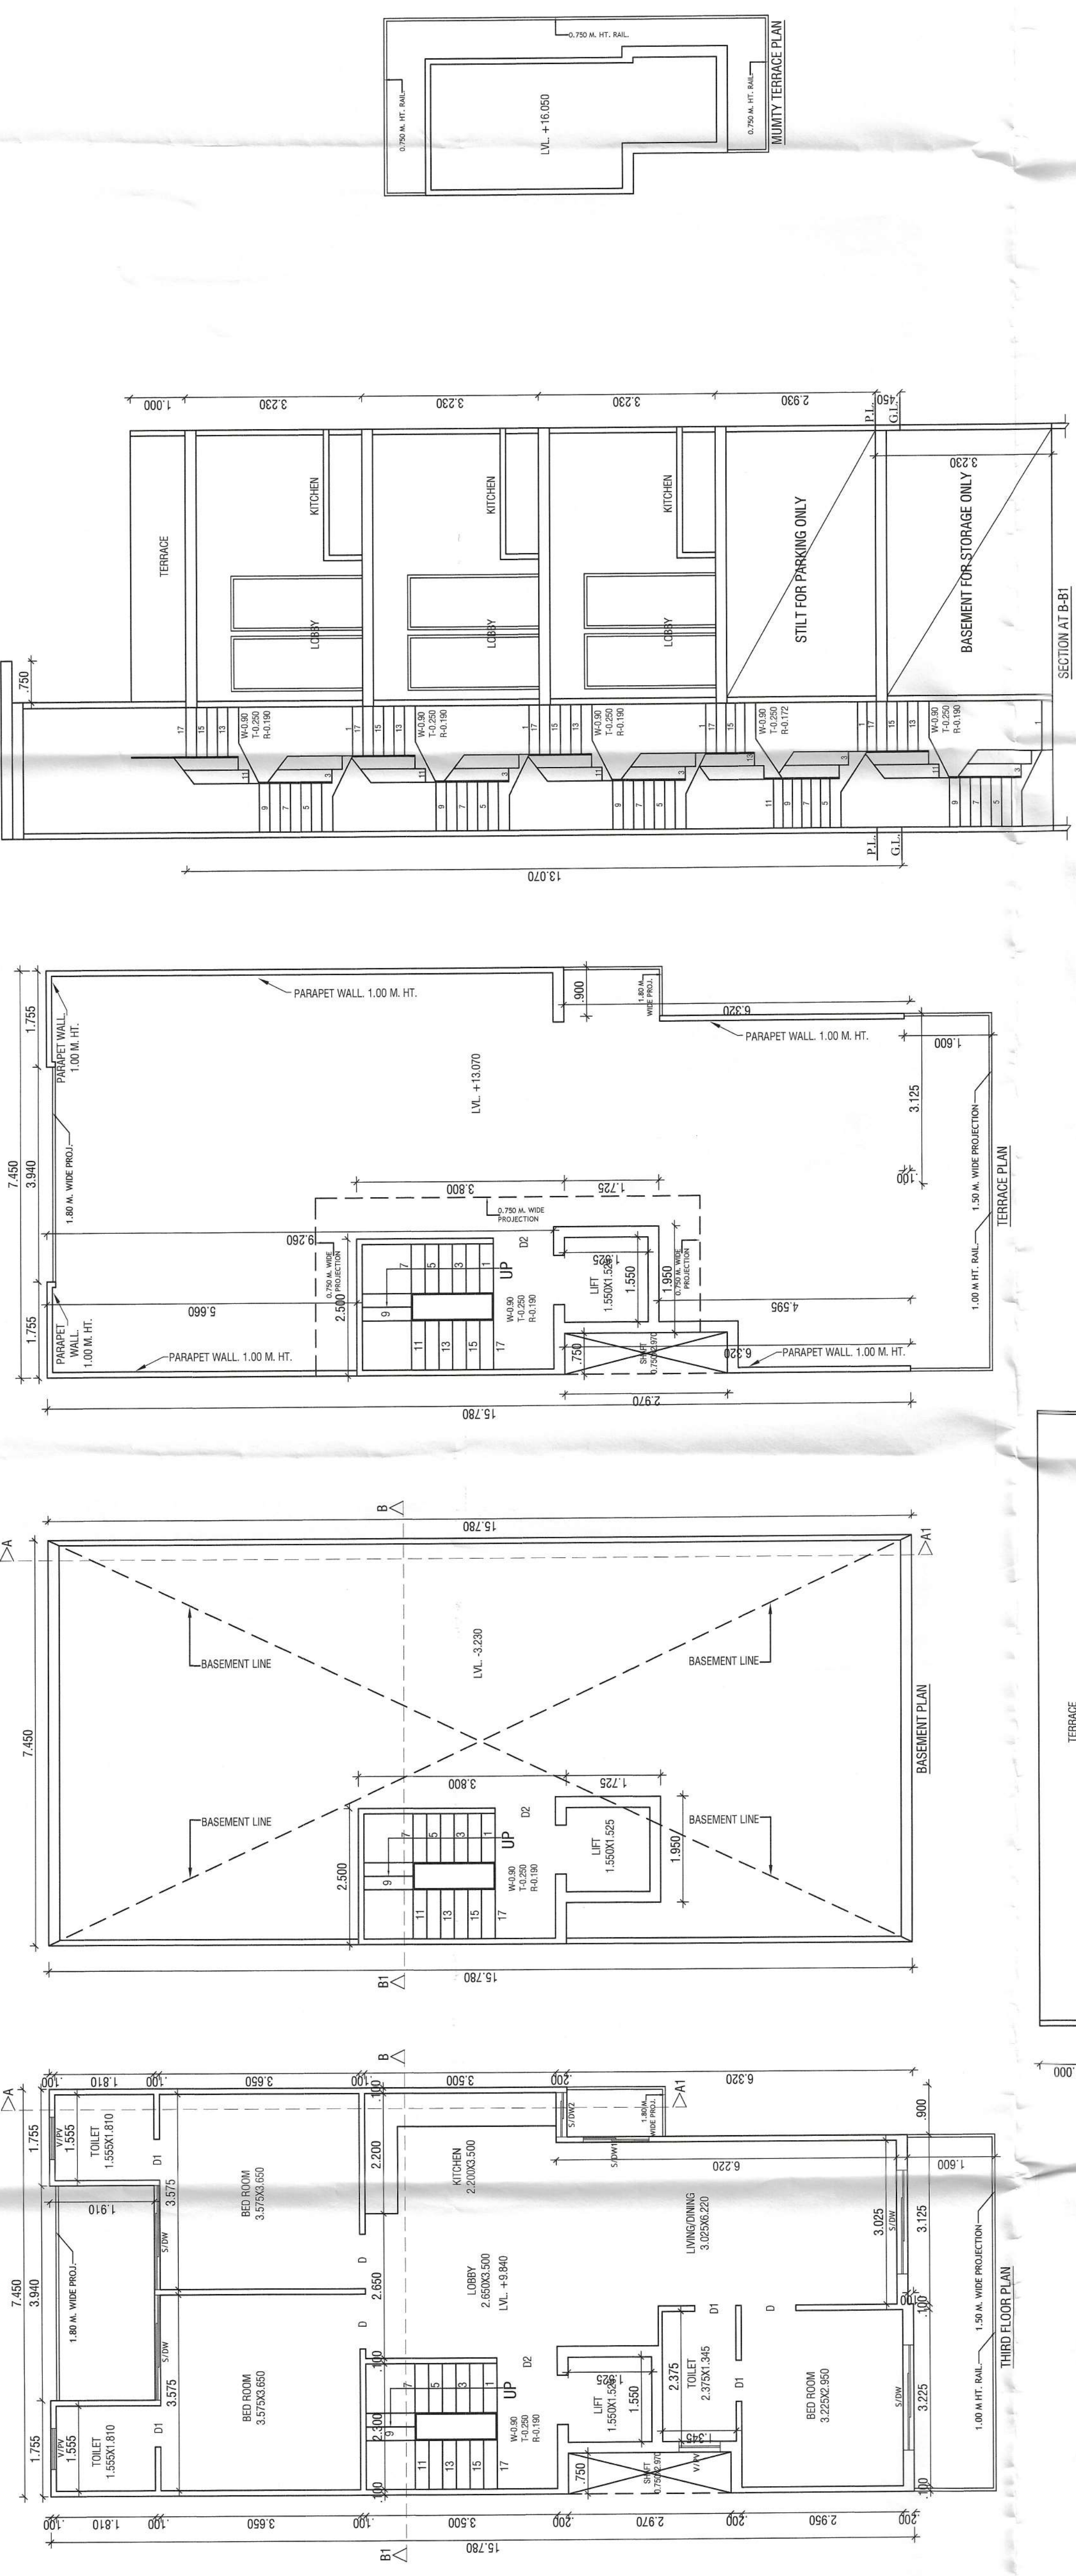

NOTE - 1. SITE & SURROUNDING WALL AS STD. DESIGN
2. ALL CONCRETE ARE IN M/M
3. THE FOUNDATION SHALL BE AS PER THE STRUCTURE
4. THE EARTHQUAKE OF THE BUILDING BLOCK SHALL BE
5. SOLELY OF THE ENGINEER/OWNER.

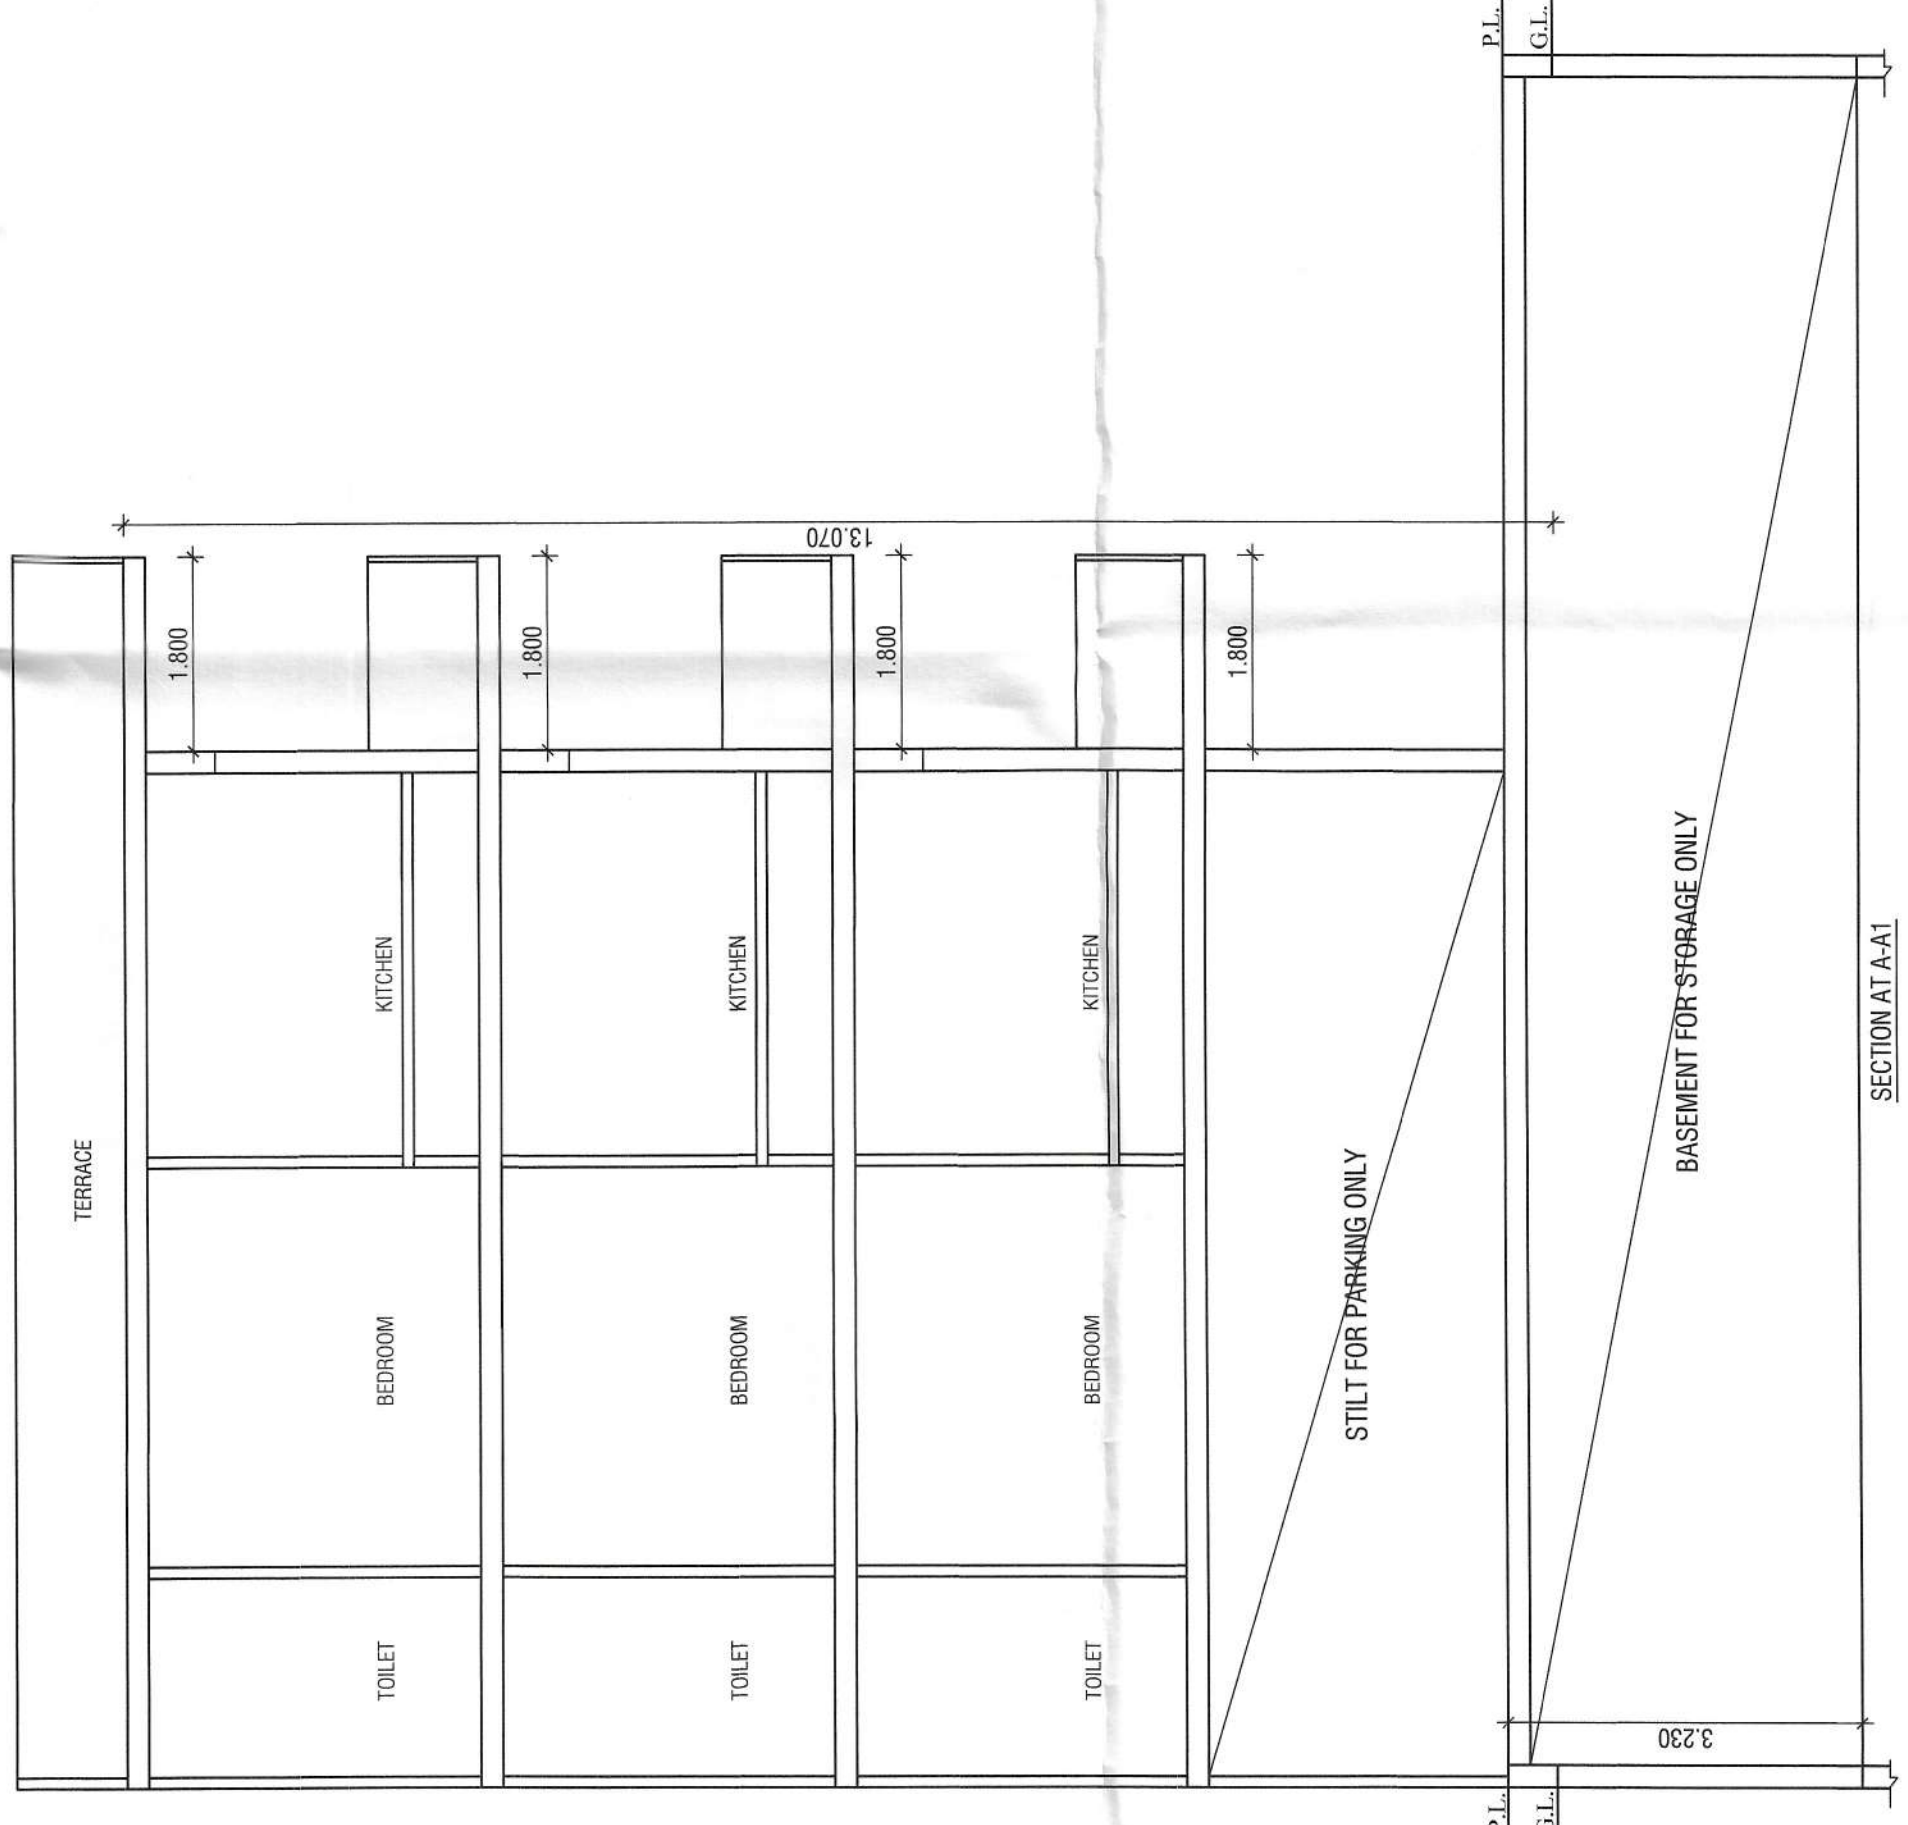

PROJECT:- PROPOSED BUILDING PLAN FOR THE RESI. HOUSE AT PLOT NO. 373, BLOCK-D, WORLDWIDE RESORTS AND ENTERTAINMENT PVT. LTD. AT MANESAR, DISTT. GURUGRAM. OWNER:- AUTHORIZED SIGNATORY MR. KAPIL BHARDWAJ	
SCALE - 1:50	
OWNER SIGN.	ARCHITECT SIGN.
AT. VINEMRA GOYAL COA No.: CA2019/114682 H. No. 739/2, Patel Nagar, GGM Mob.: 9654091685	