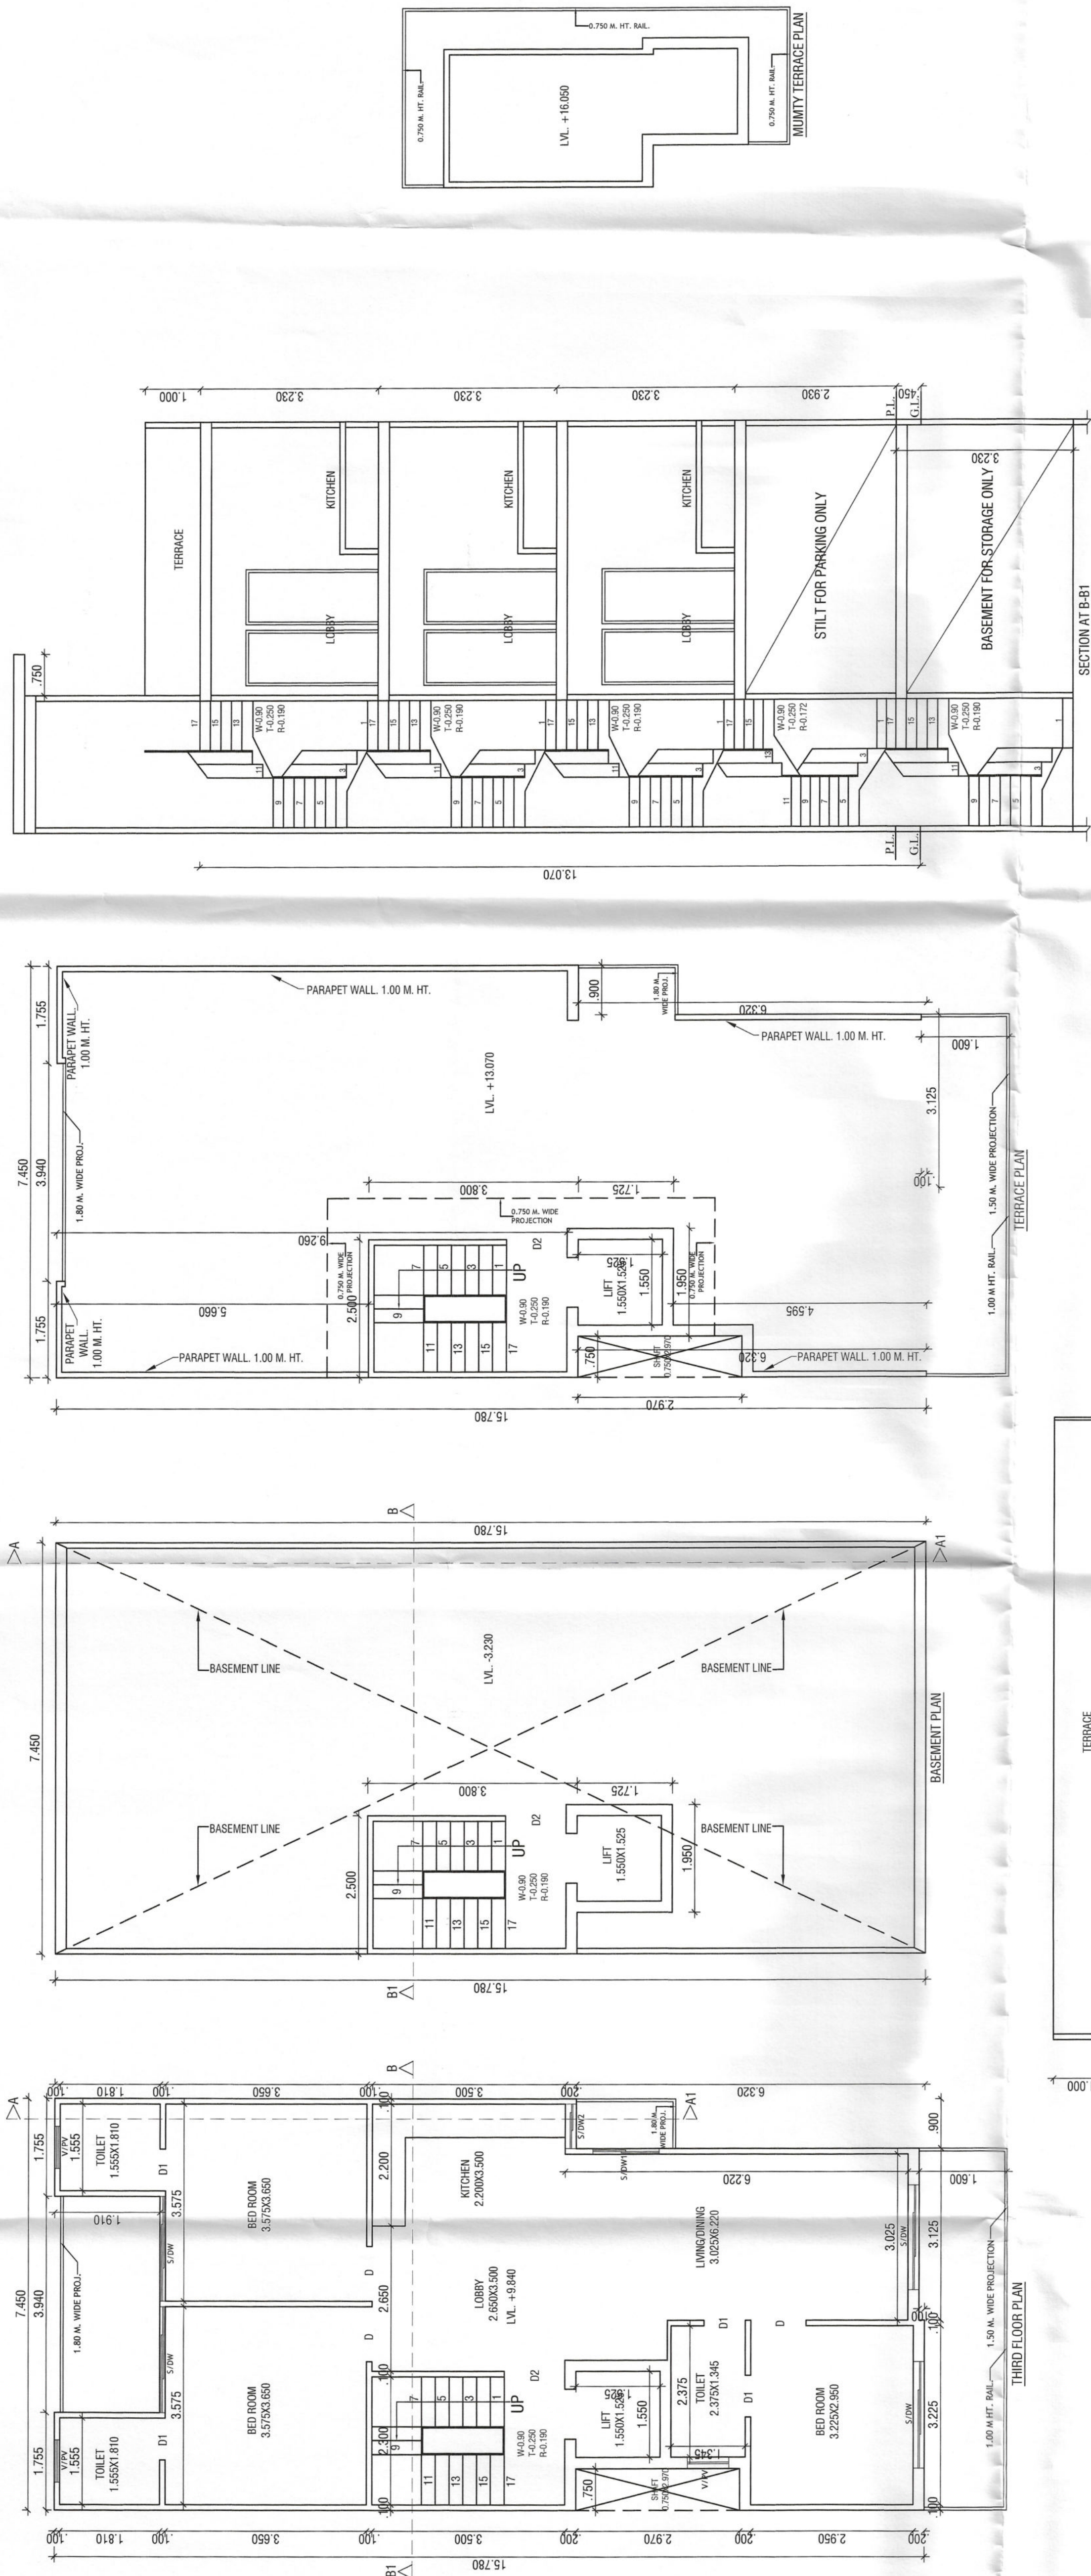


NOTE :- 1. GATE & BOUNDARY WALL AS STD. DESIGN
2. ALL DIMENSIONS ARE IN MM
3. THE STRUCTURE SHALL BE DESIGNED TO RESIST ALL APPLICABLE LOADS
4. STABILITY AND THE STRUCTURE SAFETY AGAINST
5. COLLAPSE SHALL BE MAINTAINED BY PROVIDING BLOCK SHALL BE
6. CHECKED BY THE ENGINEER/OWNER

PROJECT:-
PROPOSED BUILDING PLAN FOR THE
RESI. HOUSE AT PLOT NO. 367, BLOCK-D, WORLDWIDE
RESORTS AND ENTERTAINMENT PVT. LTD. AT MANESAR,
DISTT. GURUGRAM.
OWNER :- AUTHORIZED SIGNATORY MR. KAPIL BHARDWAJ

SCALE - 1:50

OWNER SIGN.

ARCHITECT SIGN.

At VINEMRA GOYAL
COA No.: CA2019/114682
H. No. 739/2, Patel Nagar, 65M,
Mob.: 9654091685