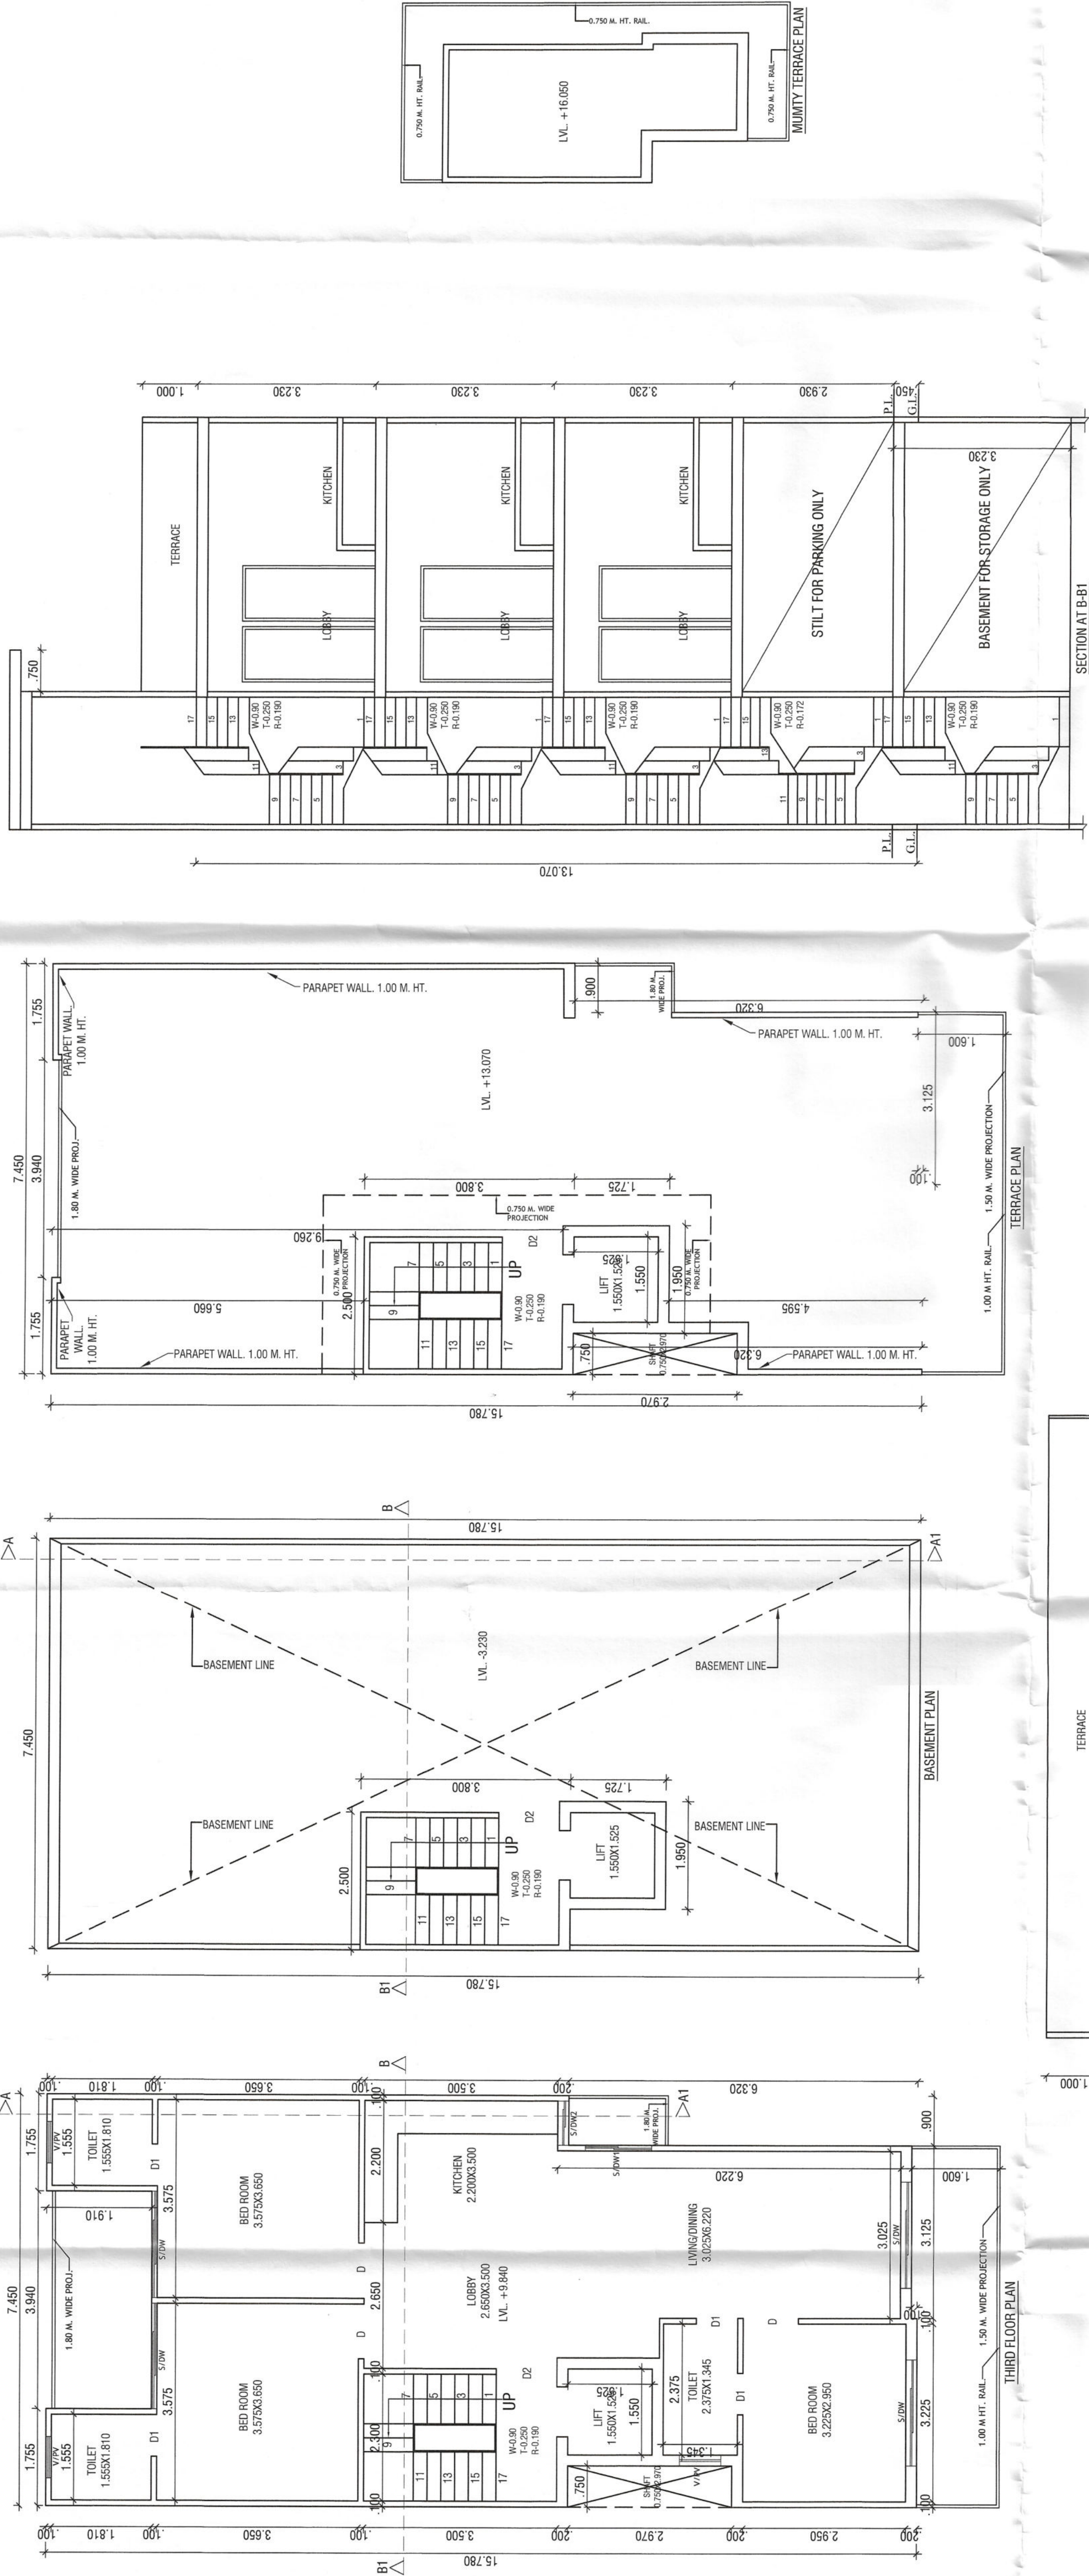


NOTE - 1. GATE & BOUNDARY WALL AS STD. DESIGN
2. THE RESPONSIBILITY OF STRUCTURE DESIGN, THE STRUCTURE
STABILITY AND THE STRUCTURE SAFETY AGAINST
SOILY OF THE ENGINEER/OWNER.

PROJECT:-
PROPOSED BUILDING PLAN FOR THE
RES. HOUSE AT PLOT NO. 365, BLOCK-D, WORLDWIDE
RESORTS AND ENTERTAINMENT PVT. LTD. AT MANESAR,
DISTT. GURUGRAM.
OWNER - AUTHORIZED SIGNATORY MR. KAPIL BHARDWAJ

SCALE - 1:50

OWNER SIGN.

ARCHITECT SIGN.

AT NEERA GOYA
COA No. CU/2019/14652
H No. 739/2, Patel Nagar, GGM
Mob. : 9654091685