
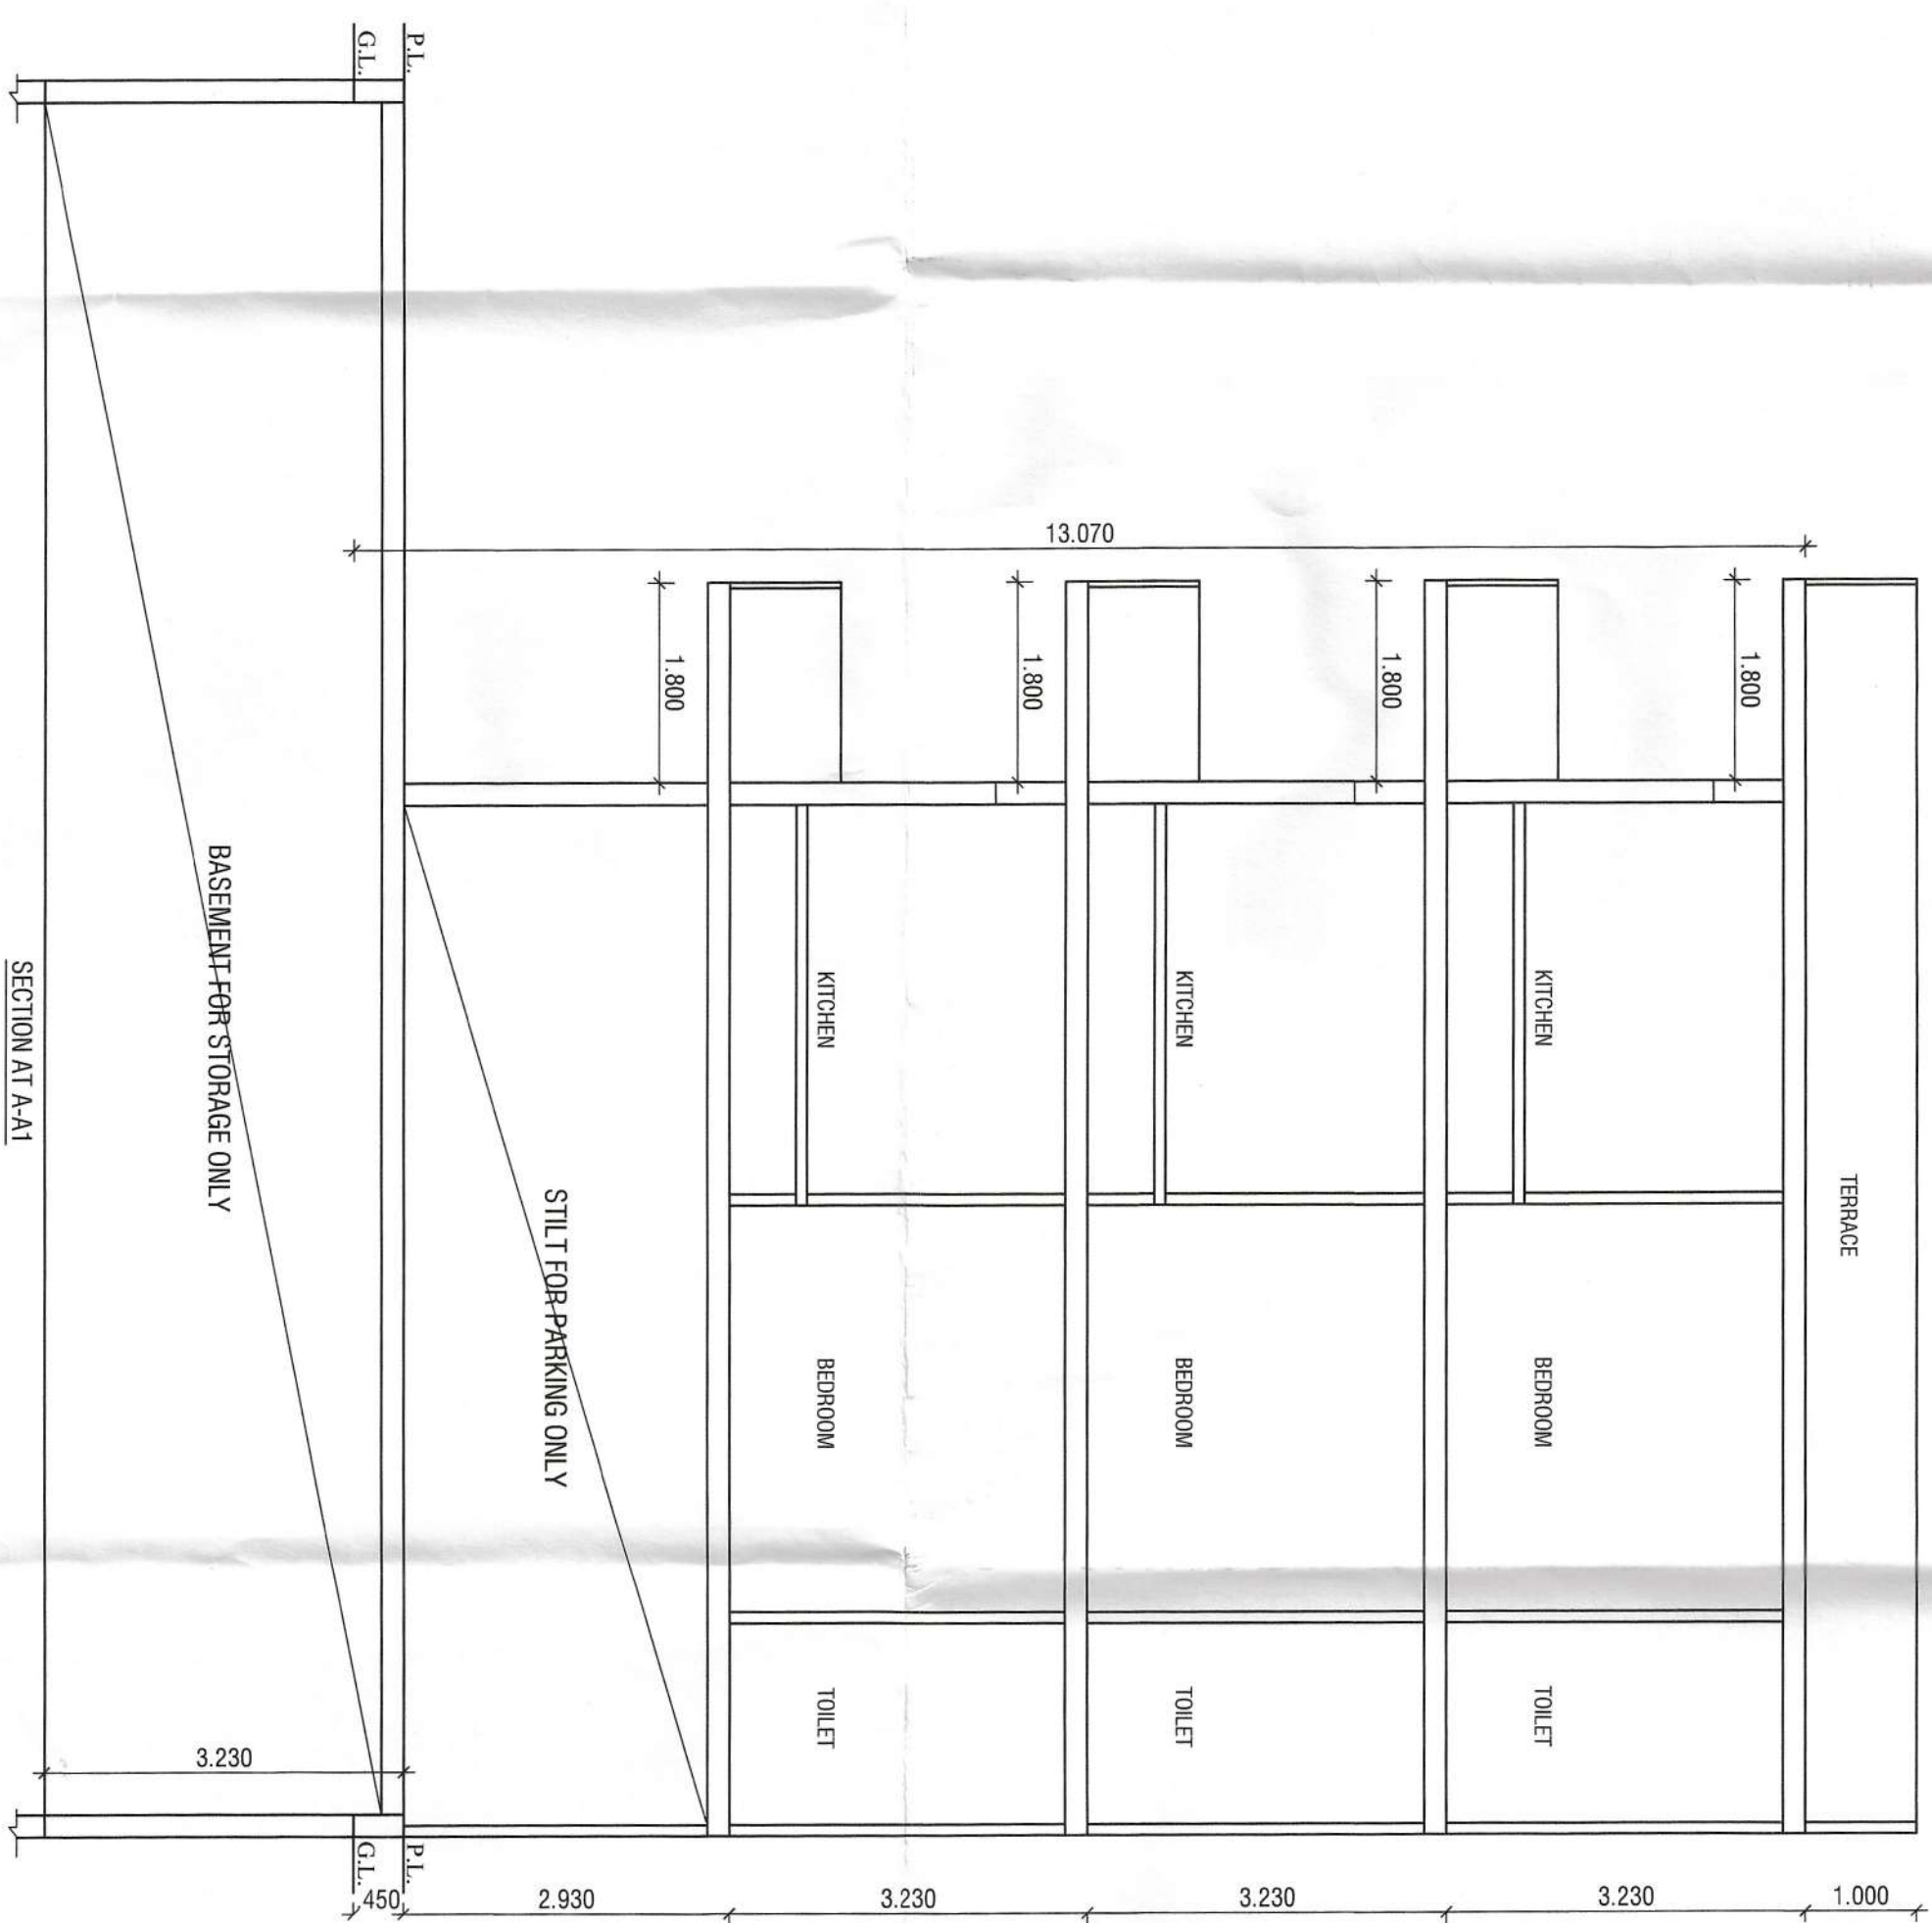


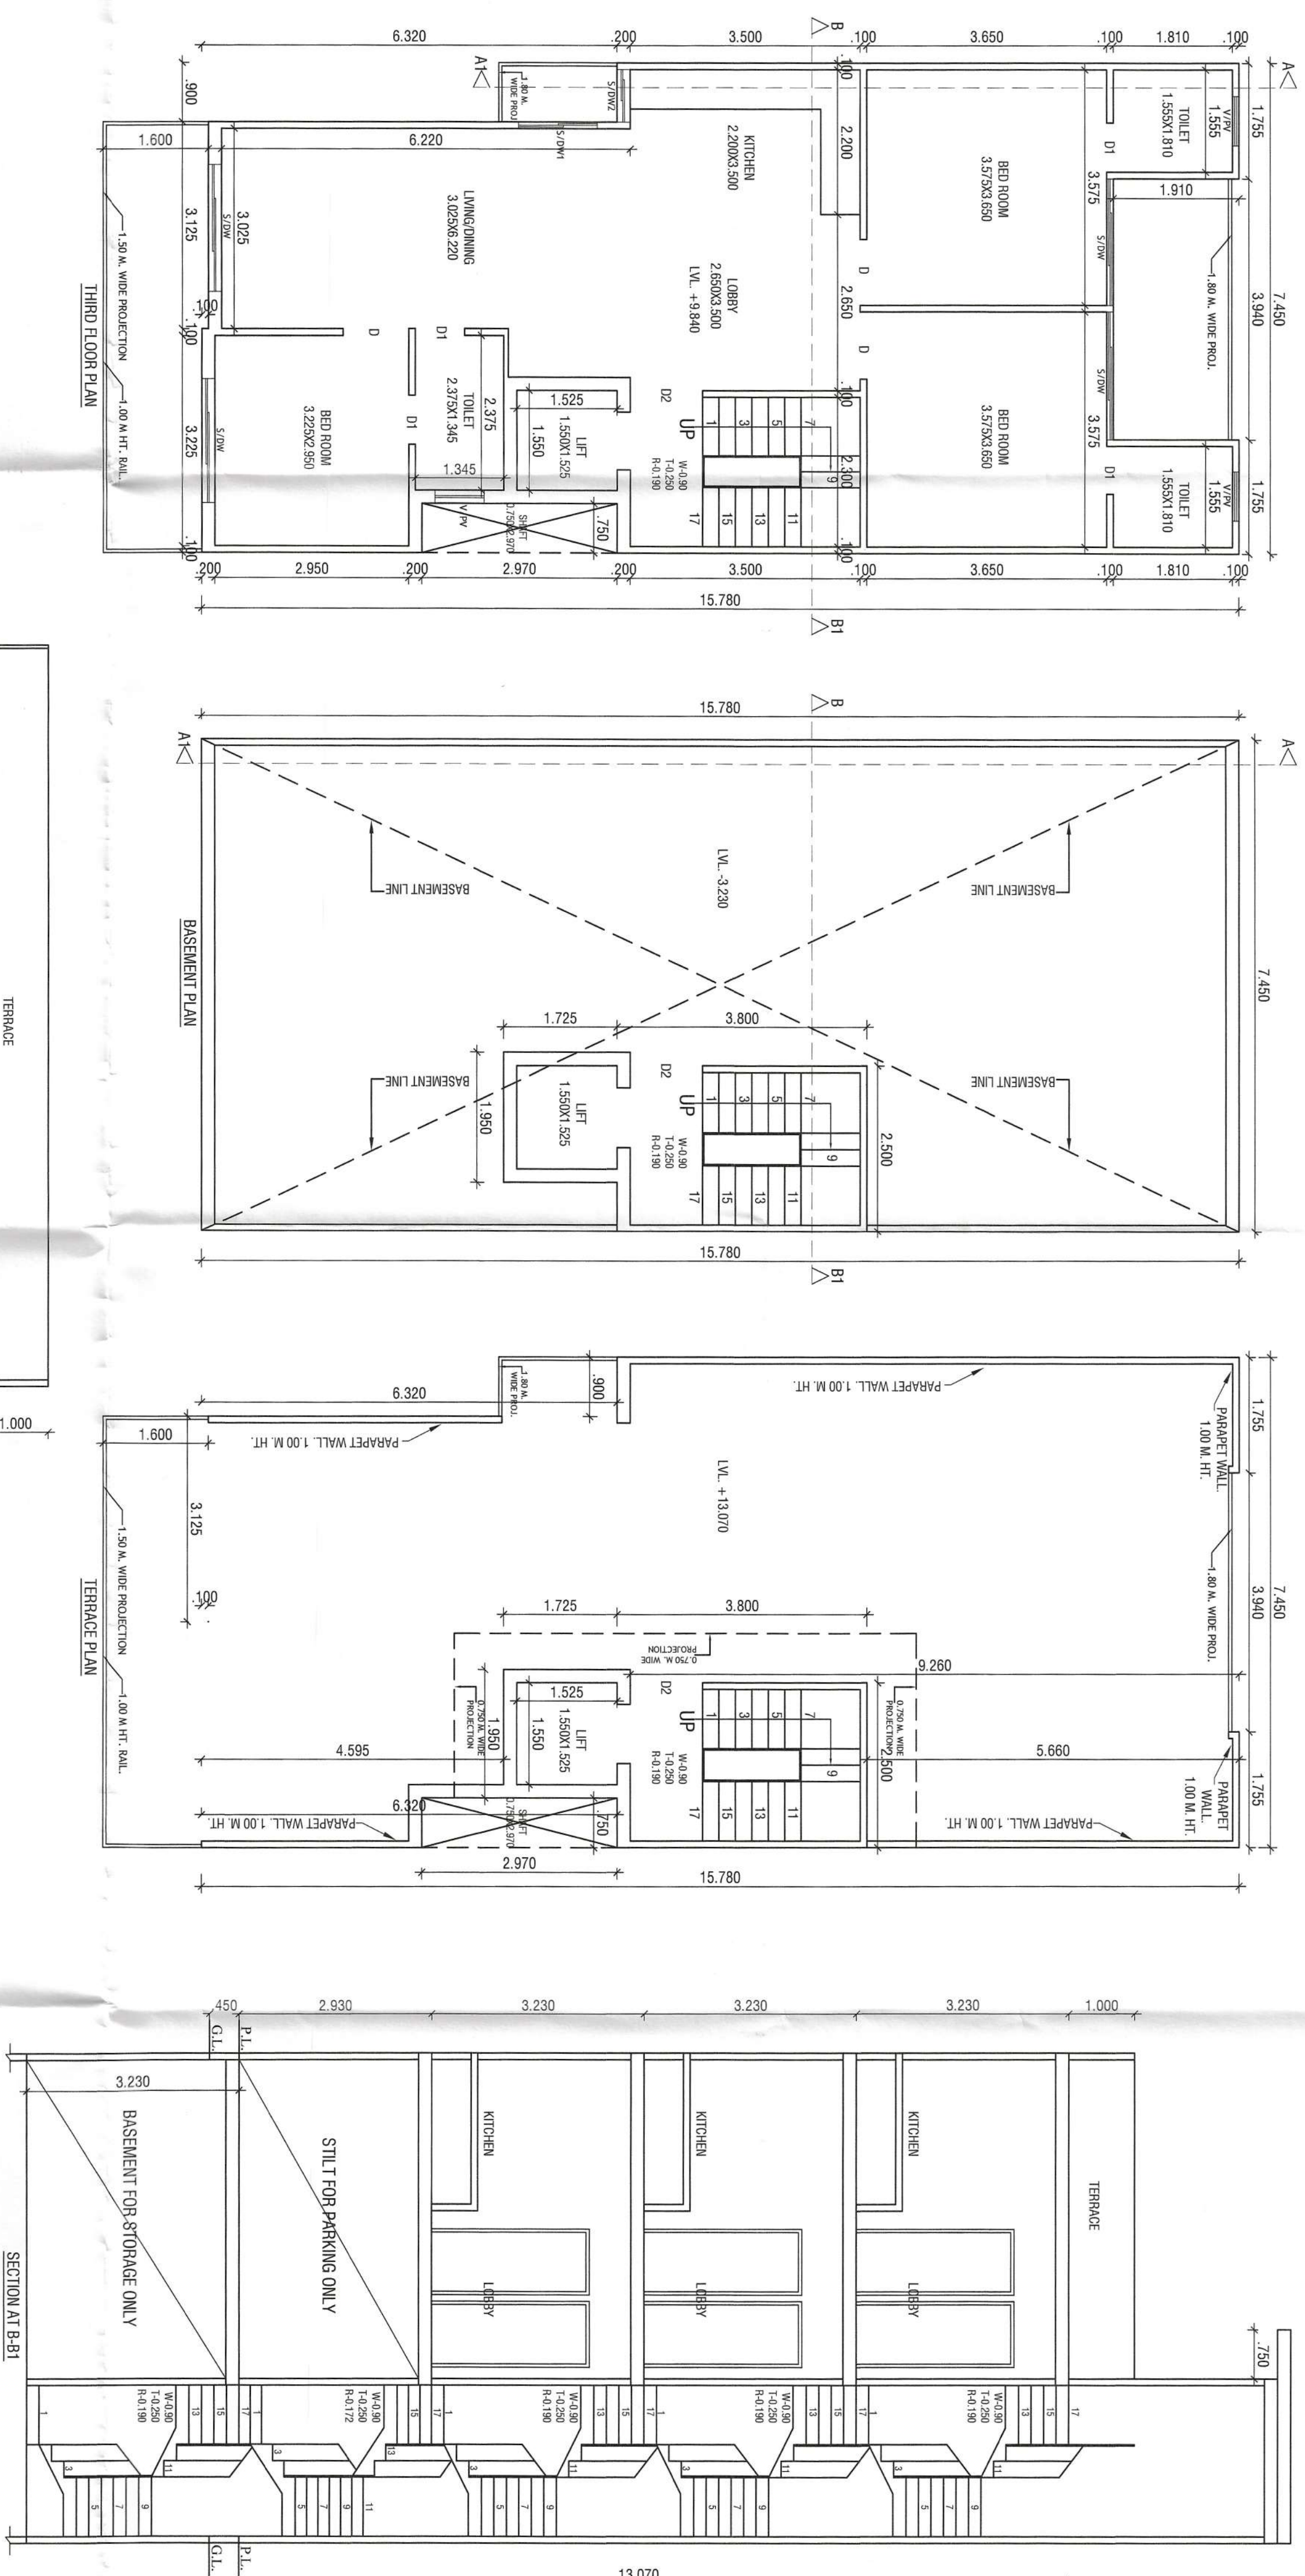

PROJECT:-
PROPOSED BUILDING PLAN FOR THE
RES. HOUSE AT PLOT NO. 364, BLOCK-D, WORLDWIDE
RESORTS AND ENTERTAINMENT PVT. LTD. AT MANESAR,
DISTT. GURUGRAM,
OWNER :- AUTHORIZED SIGNATORY MR. KAPIL BHARDWAJ

OWNER SIGN.	ARCHITECT SIGN
-------------	----------------

Dr. A. VINEMRA GOYAL
CDA No.: CAI2019/114662
H. No. 739/2, Patel Nagar, GGM
Mob.: 9654091685