


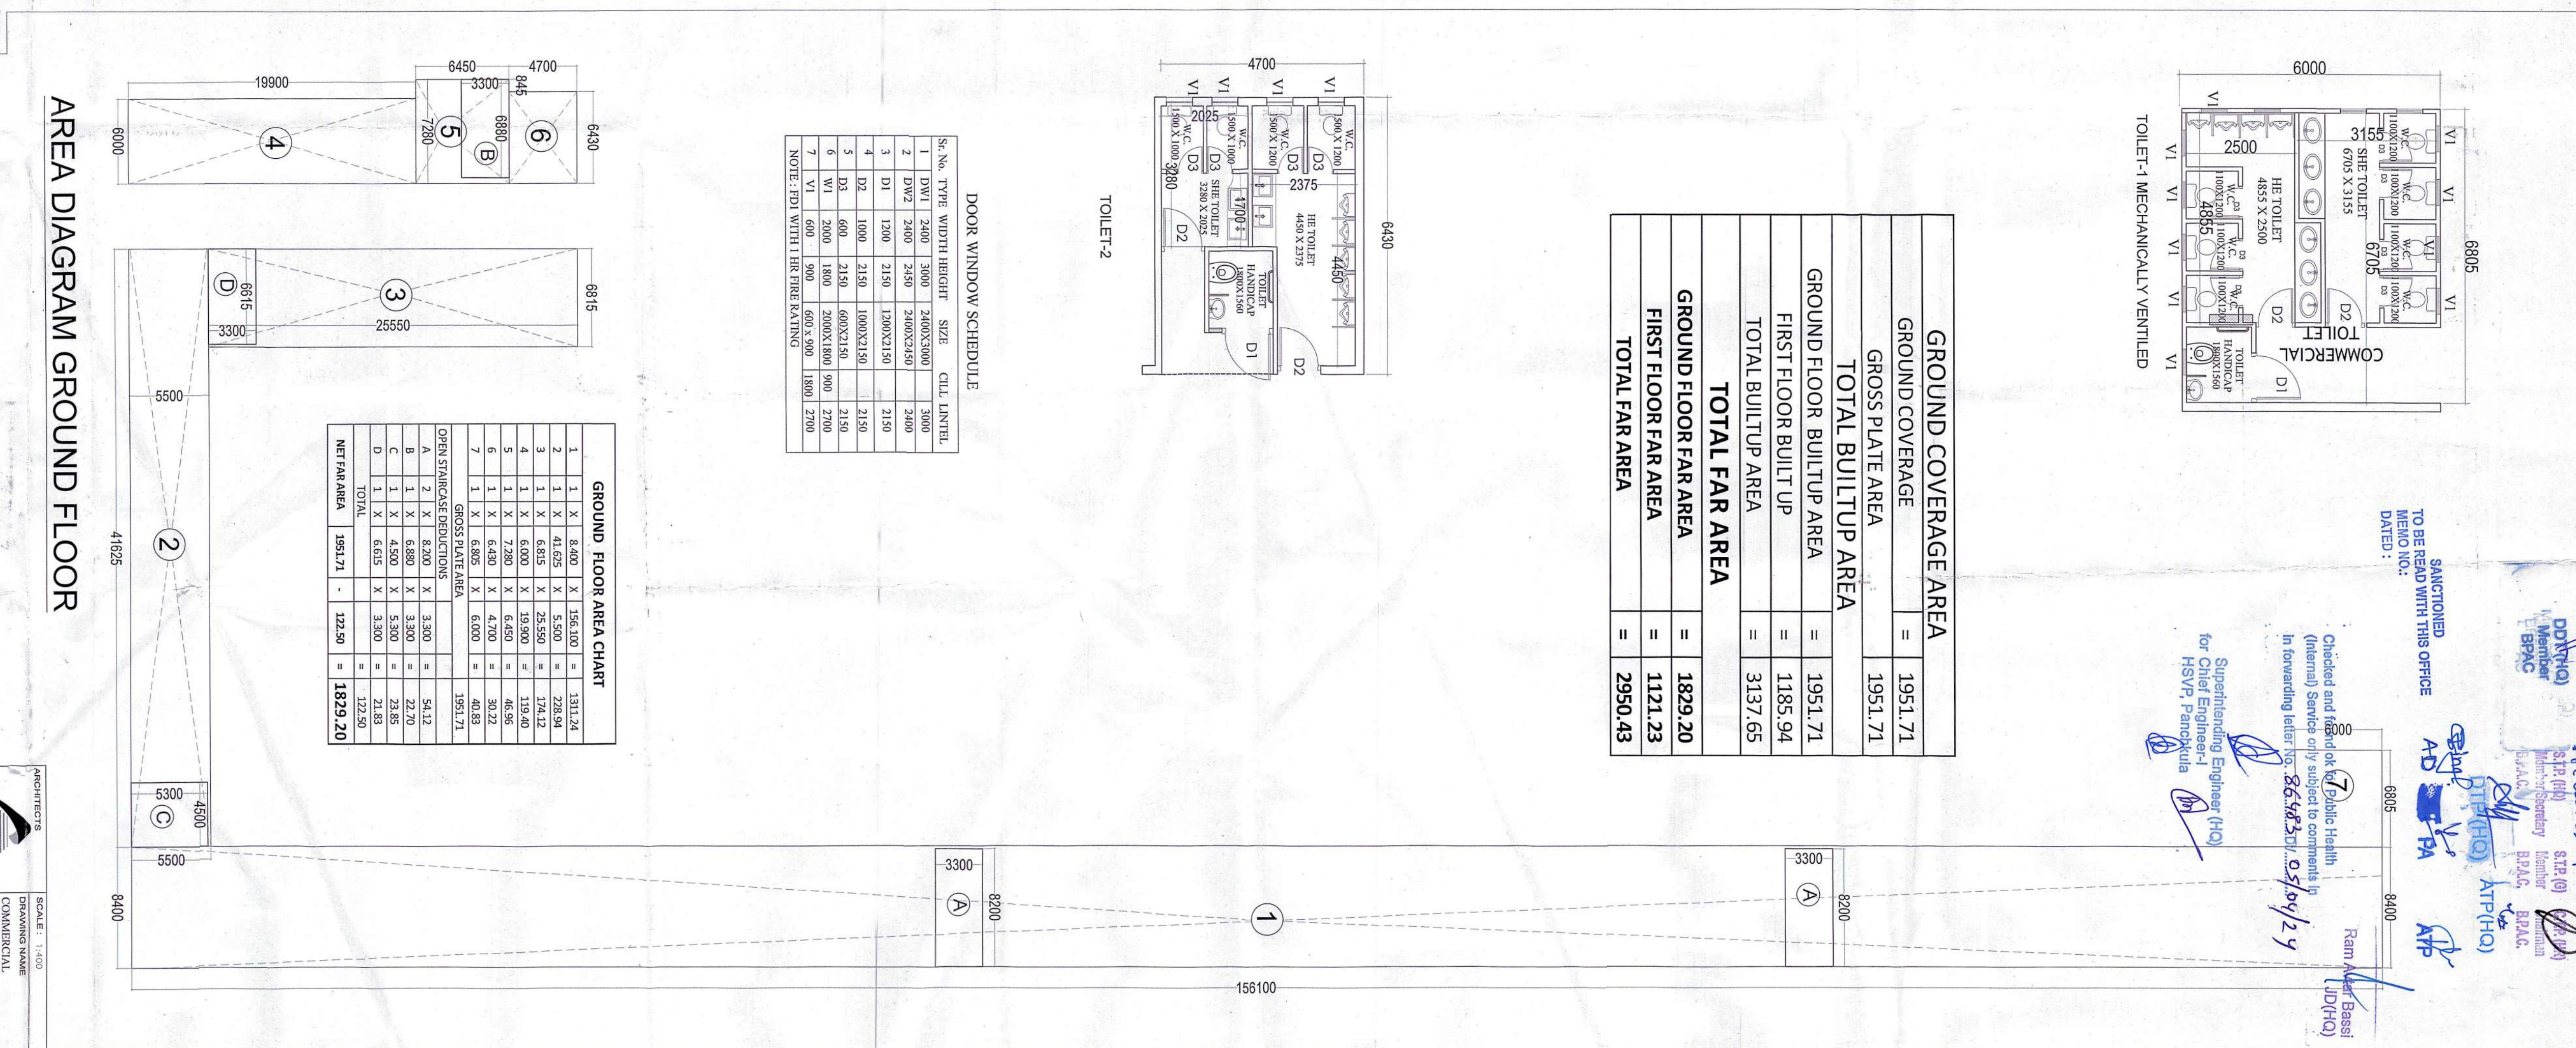

3300
A
8200

3300	
Ⓐ	8200

