



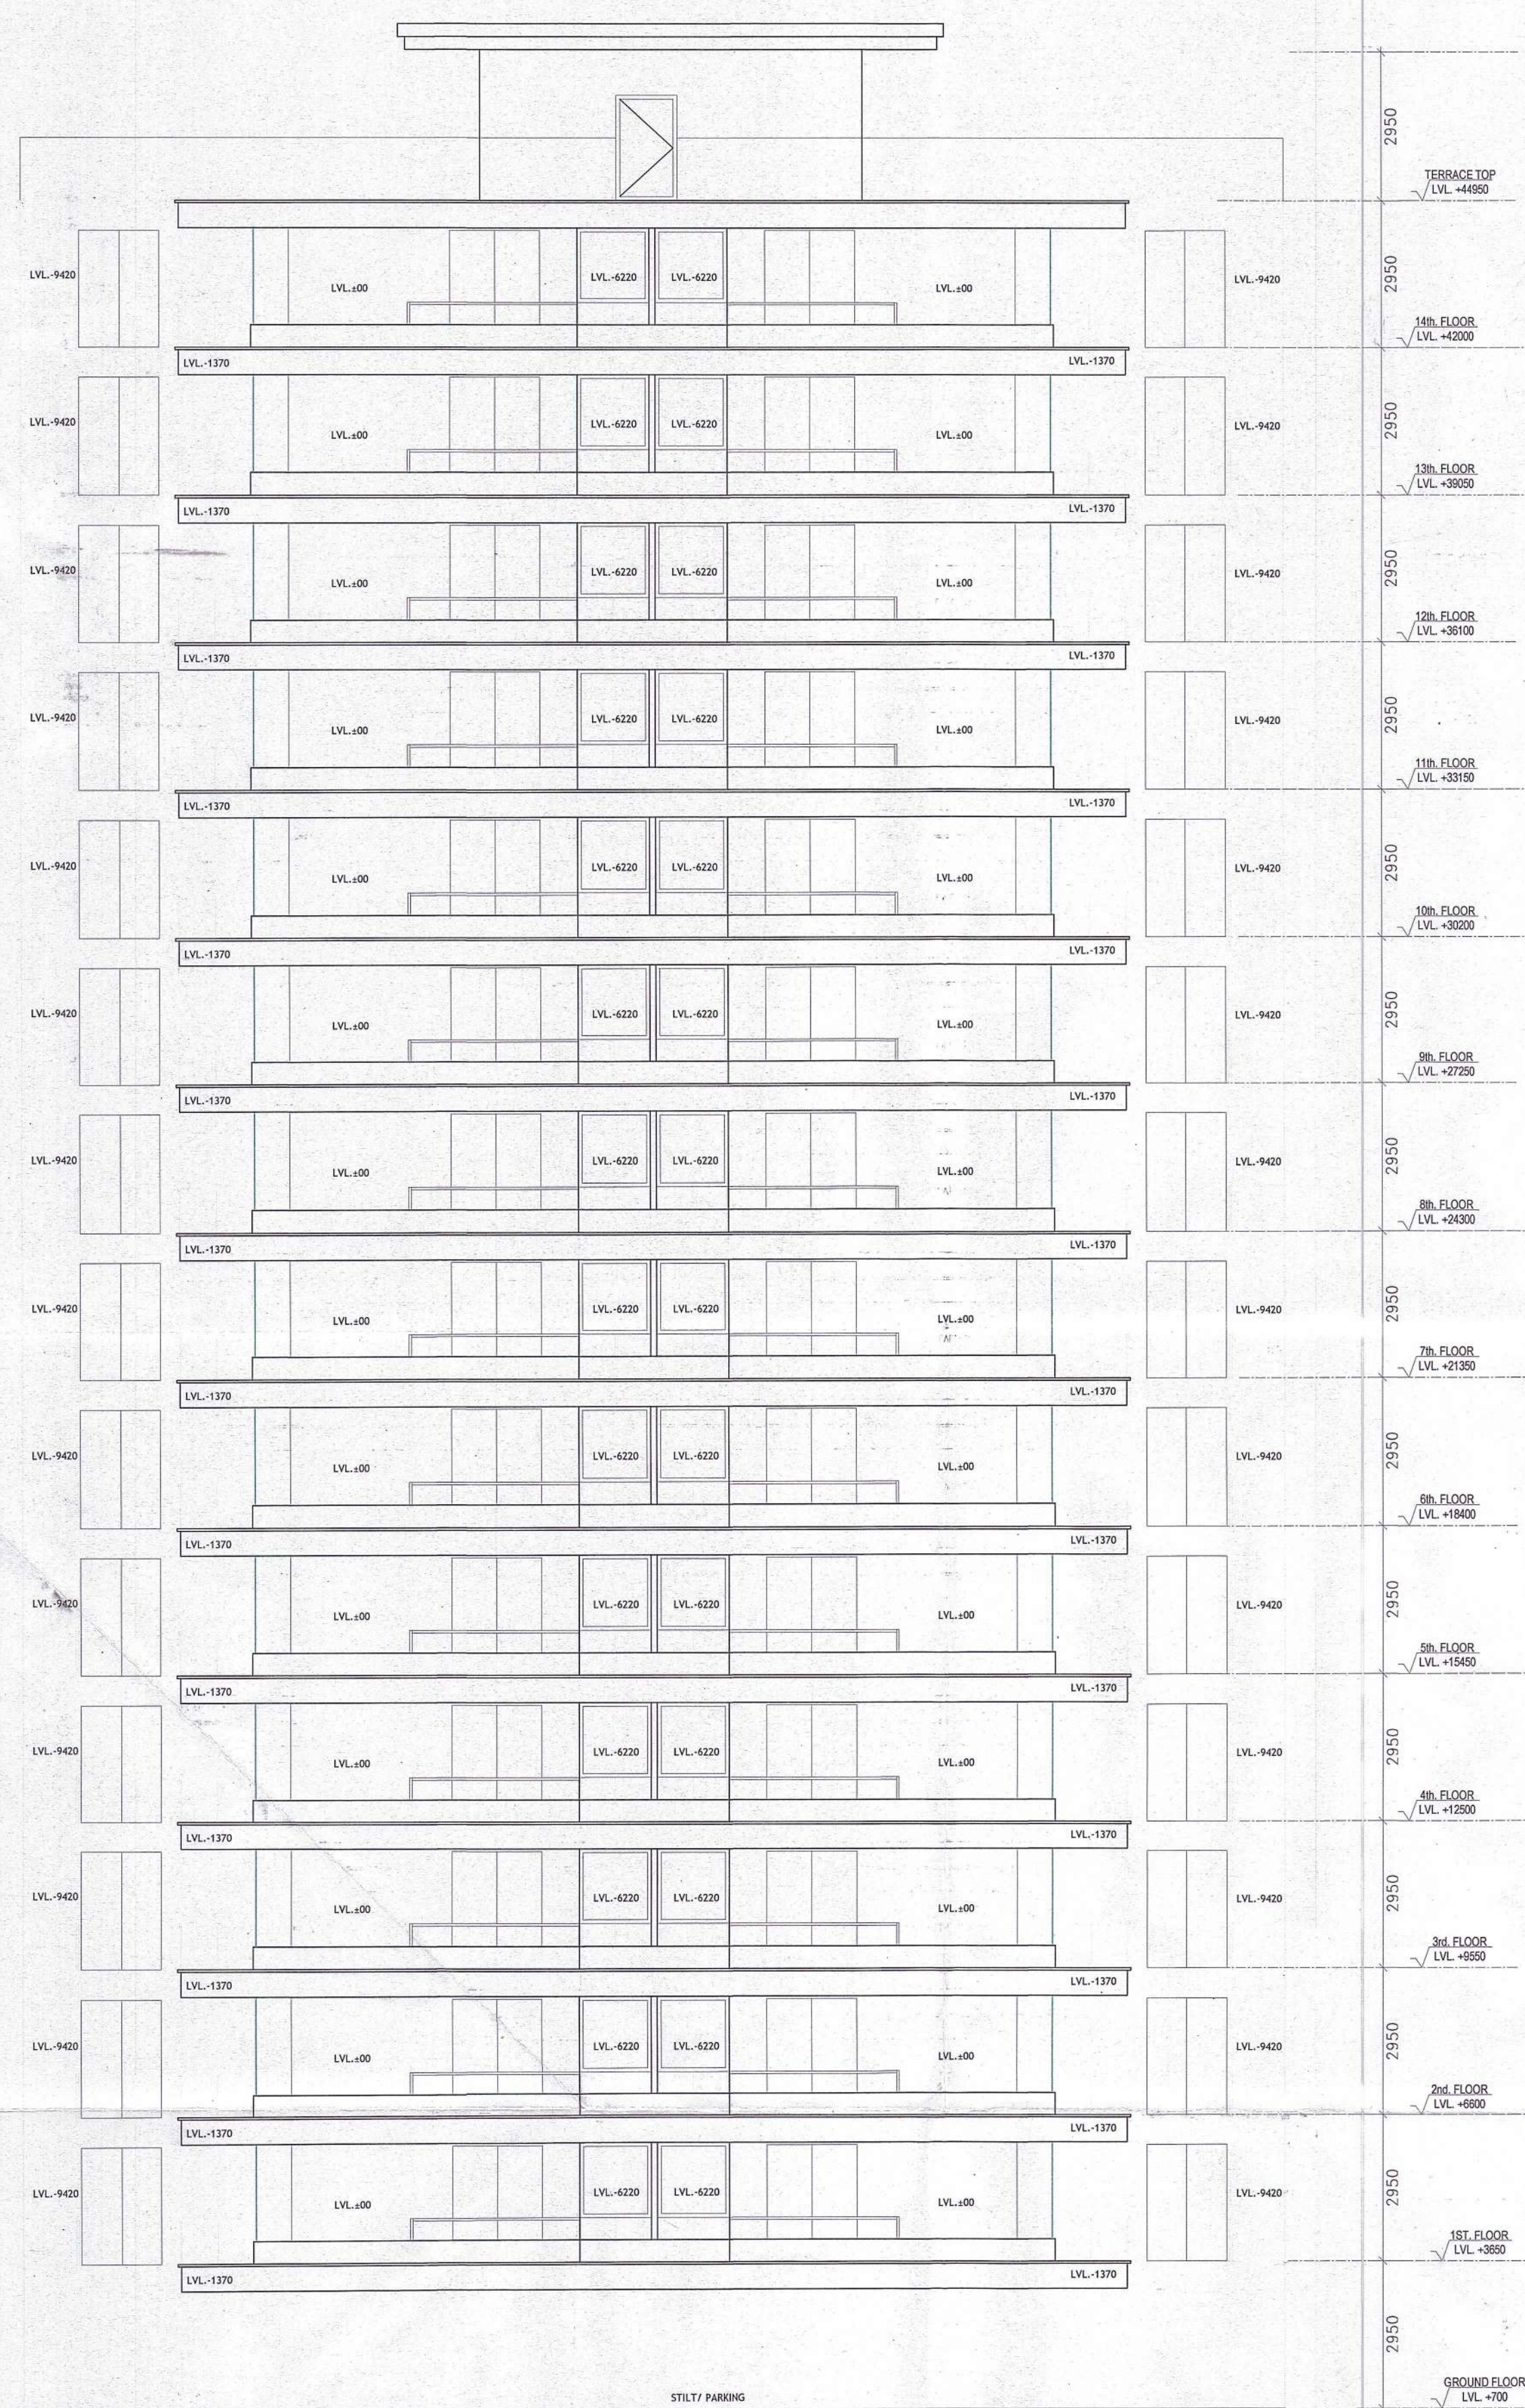

ELEVATION E-1&2

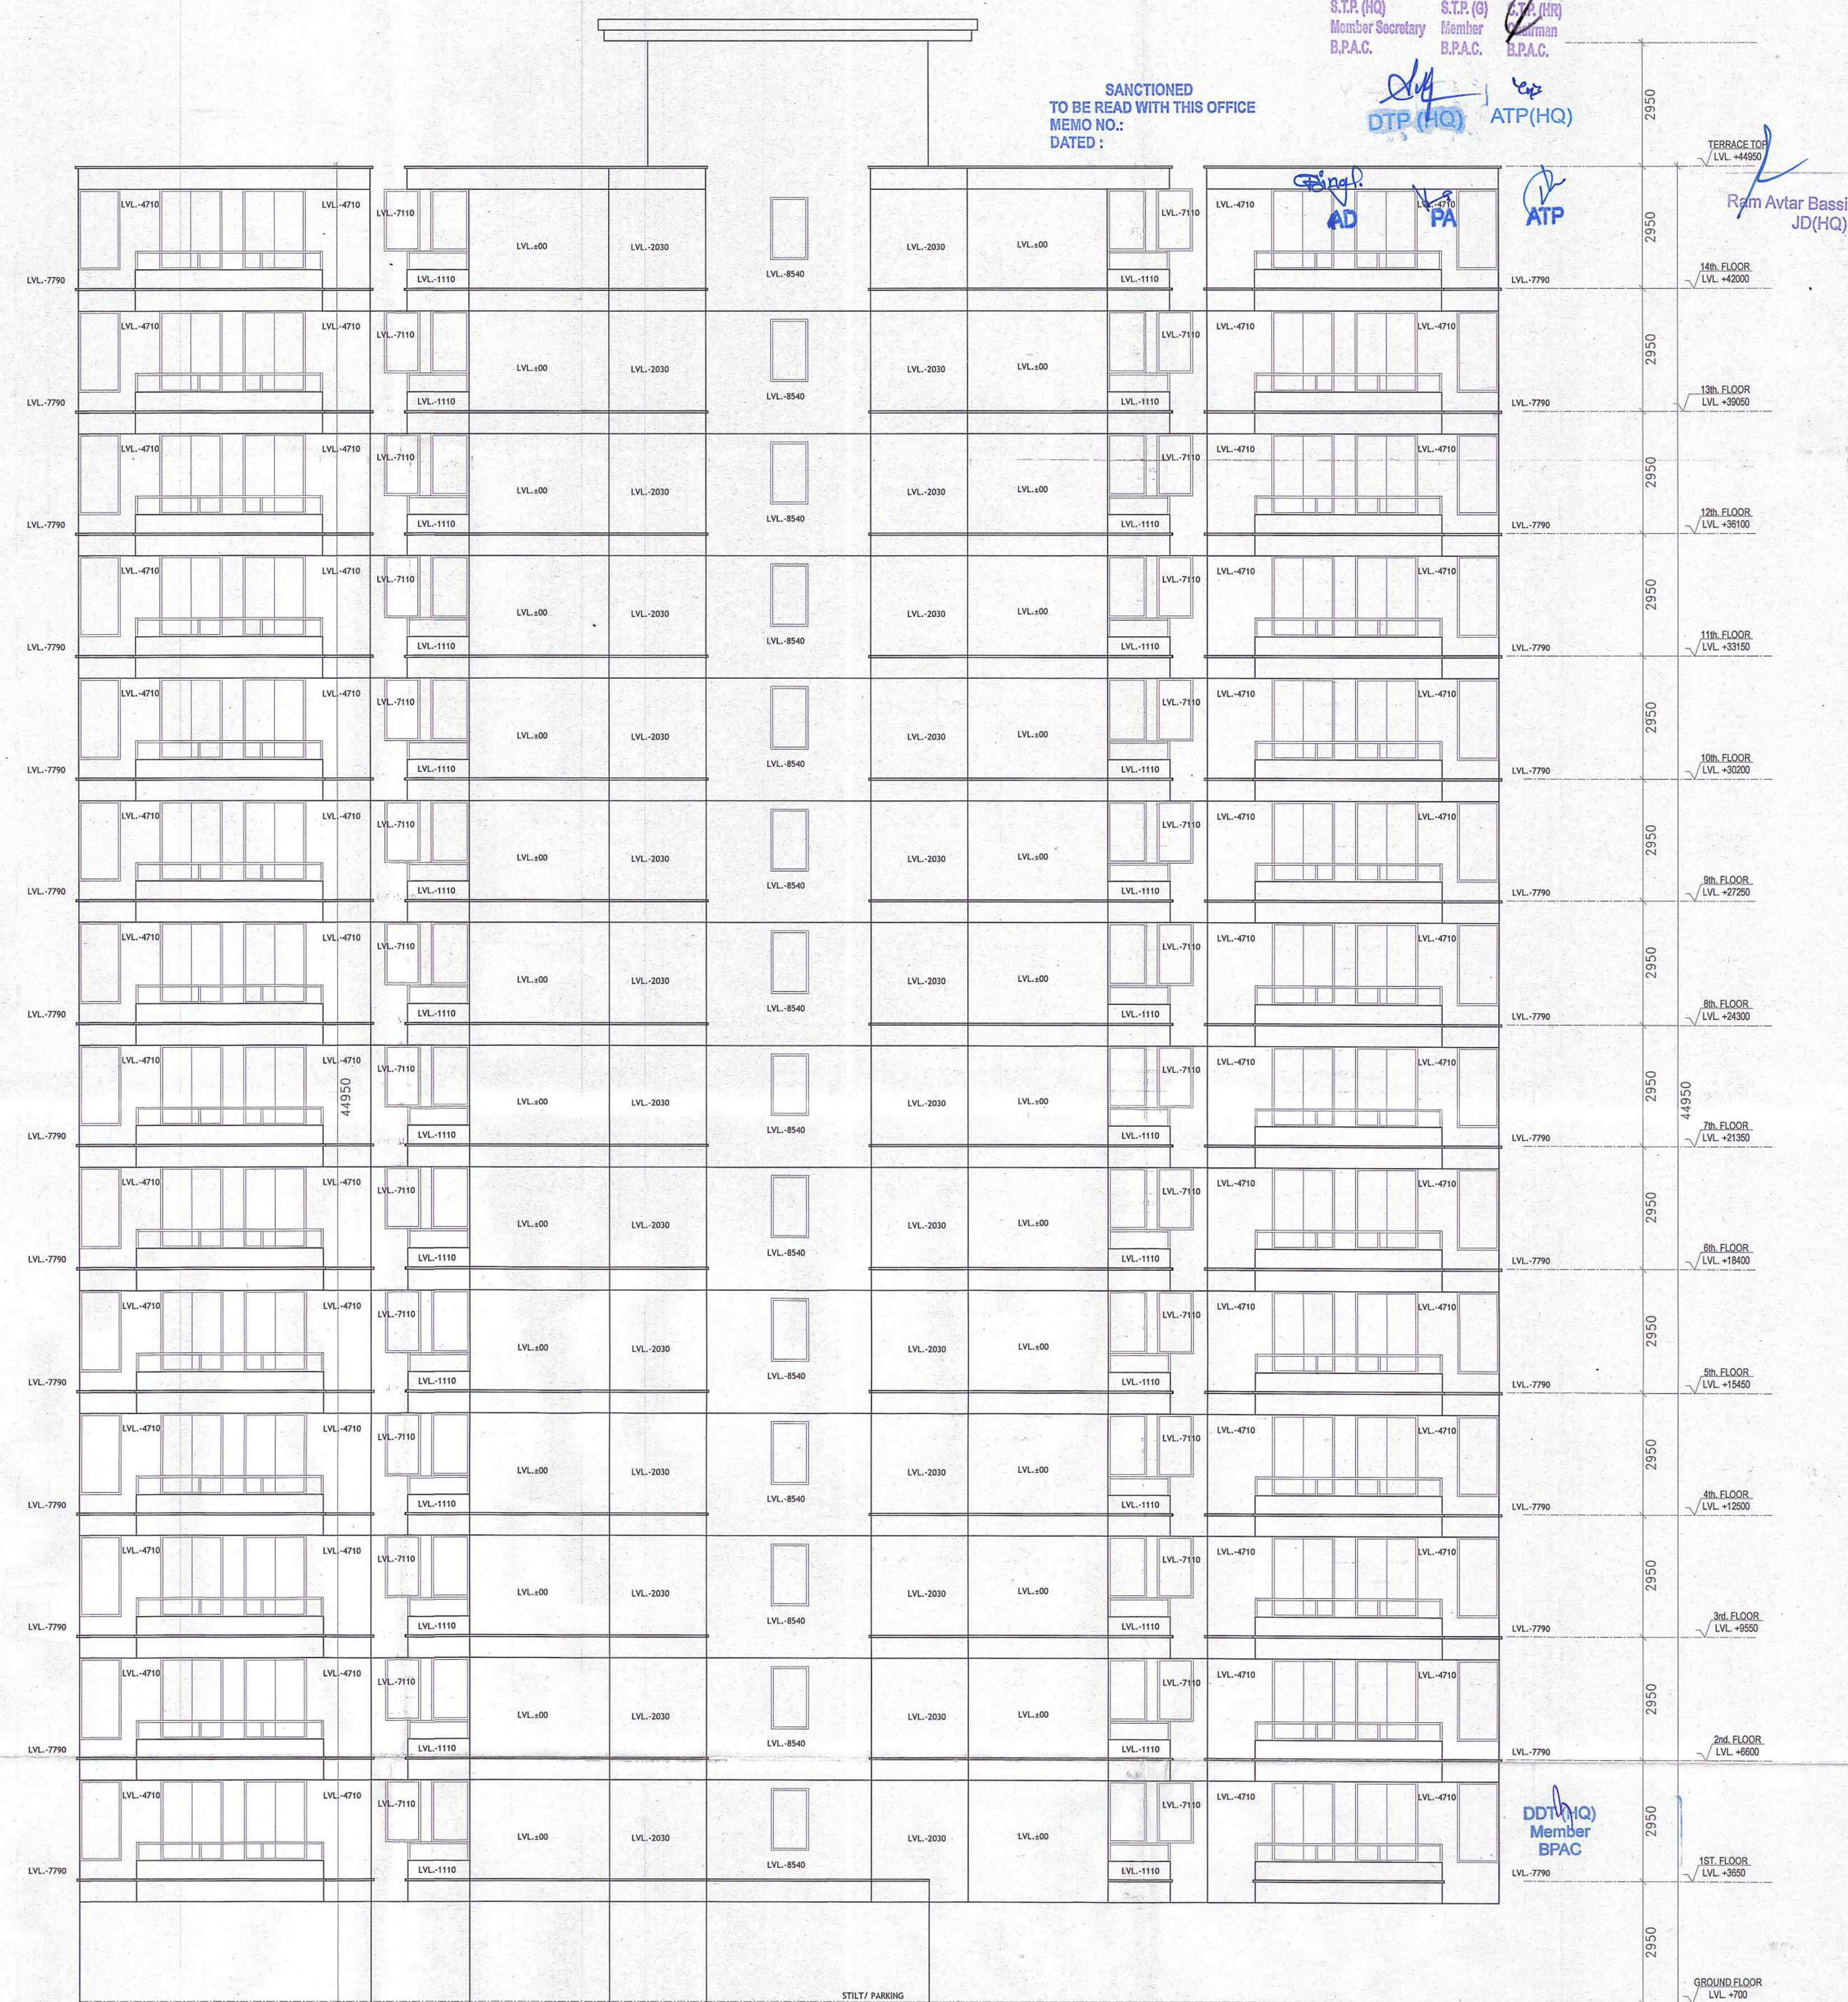

ELEVATION E-3&4

SANCTIONED
TO BE READ WITH THIS OFFICE
MEMO NO.:
DATED:

Handwritten signatures and stamps are present on the document. The stamps include:

- S.T.P. (HQ) Member Secretary B.P.A.C.
- S.T.P. (G) Member B.P.A.C.
- S.T.P. (H) Chairman B.P.A.C.
- DTP (HQ)
- ATP (H)

Ram Avtar Bassi
JD(HQ)

CLIENT:-
U.V. LANDBASE PVT.LTD.

PROJECT : -

PROPOSED BUILDING PLAN OF AFFORDABLE
GROUP HOUSING COLONY FOR AN AREA
MEASURING 7.875 ACRE (LICENCE NO.31 OF.2024
DATED.26.02.2024) IN SECTOR-3 FARUKHNAGAR
BEING DEVELOPED BY U.V. LANDBASE PVT. LTD.

For UV Landbase Private Limited

024
GAR

Umed Singh

Authorised Signatory

APPLICANT'S SIGN.

ARCHITECTS



Pinnacle Architects Pvt. Ltd.
930 , SECTOR 14 , GURGAON
HARYANA

SCALE : 1:100
DRAWING NAME TOWER-1,6,7,8&10 ELEVATION AT - E-1,E-2,E-3,E-4

DRAWING NO. SUB-23

VIMAL BAJAJ
Architect CA/96/19791
938, Sector-14, Gurgaon

ARCHITECT'S SIGN