

H. S. P. (H)
Member Secretary
B.P.A.C.

S. T. P. (H)
Member Secretary
B.P.A.C.



S. T. P. (H)
Member Secretary
B.P.A.C.

DTP (H)
ATP (H)

AD PA ATP

Ram Avtar Bassi
JD(HQ)

SANCTIONED
TO BE READ WITH THIS OFFICE
MEMO NO.:
DATED :

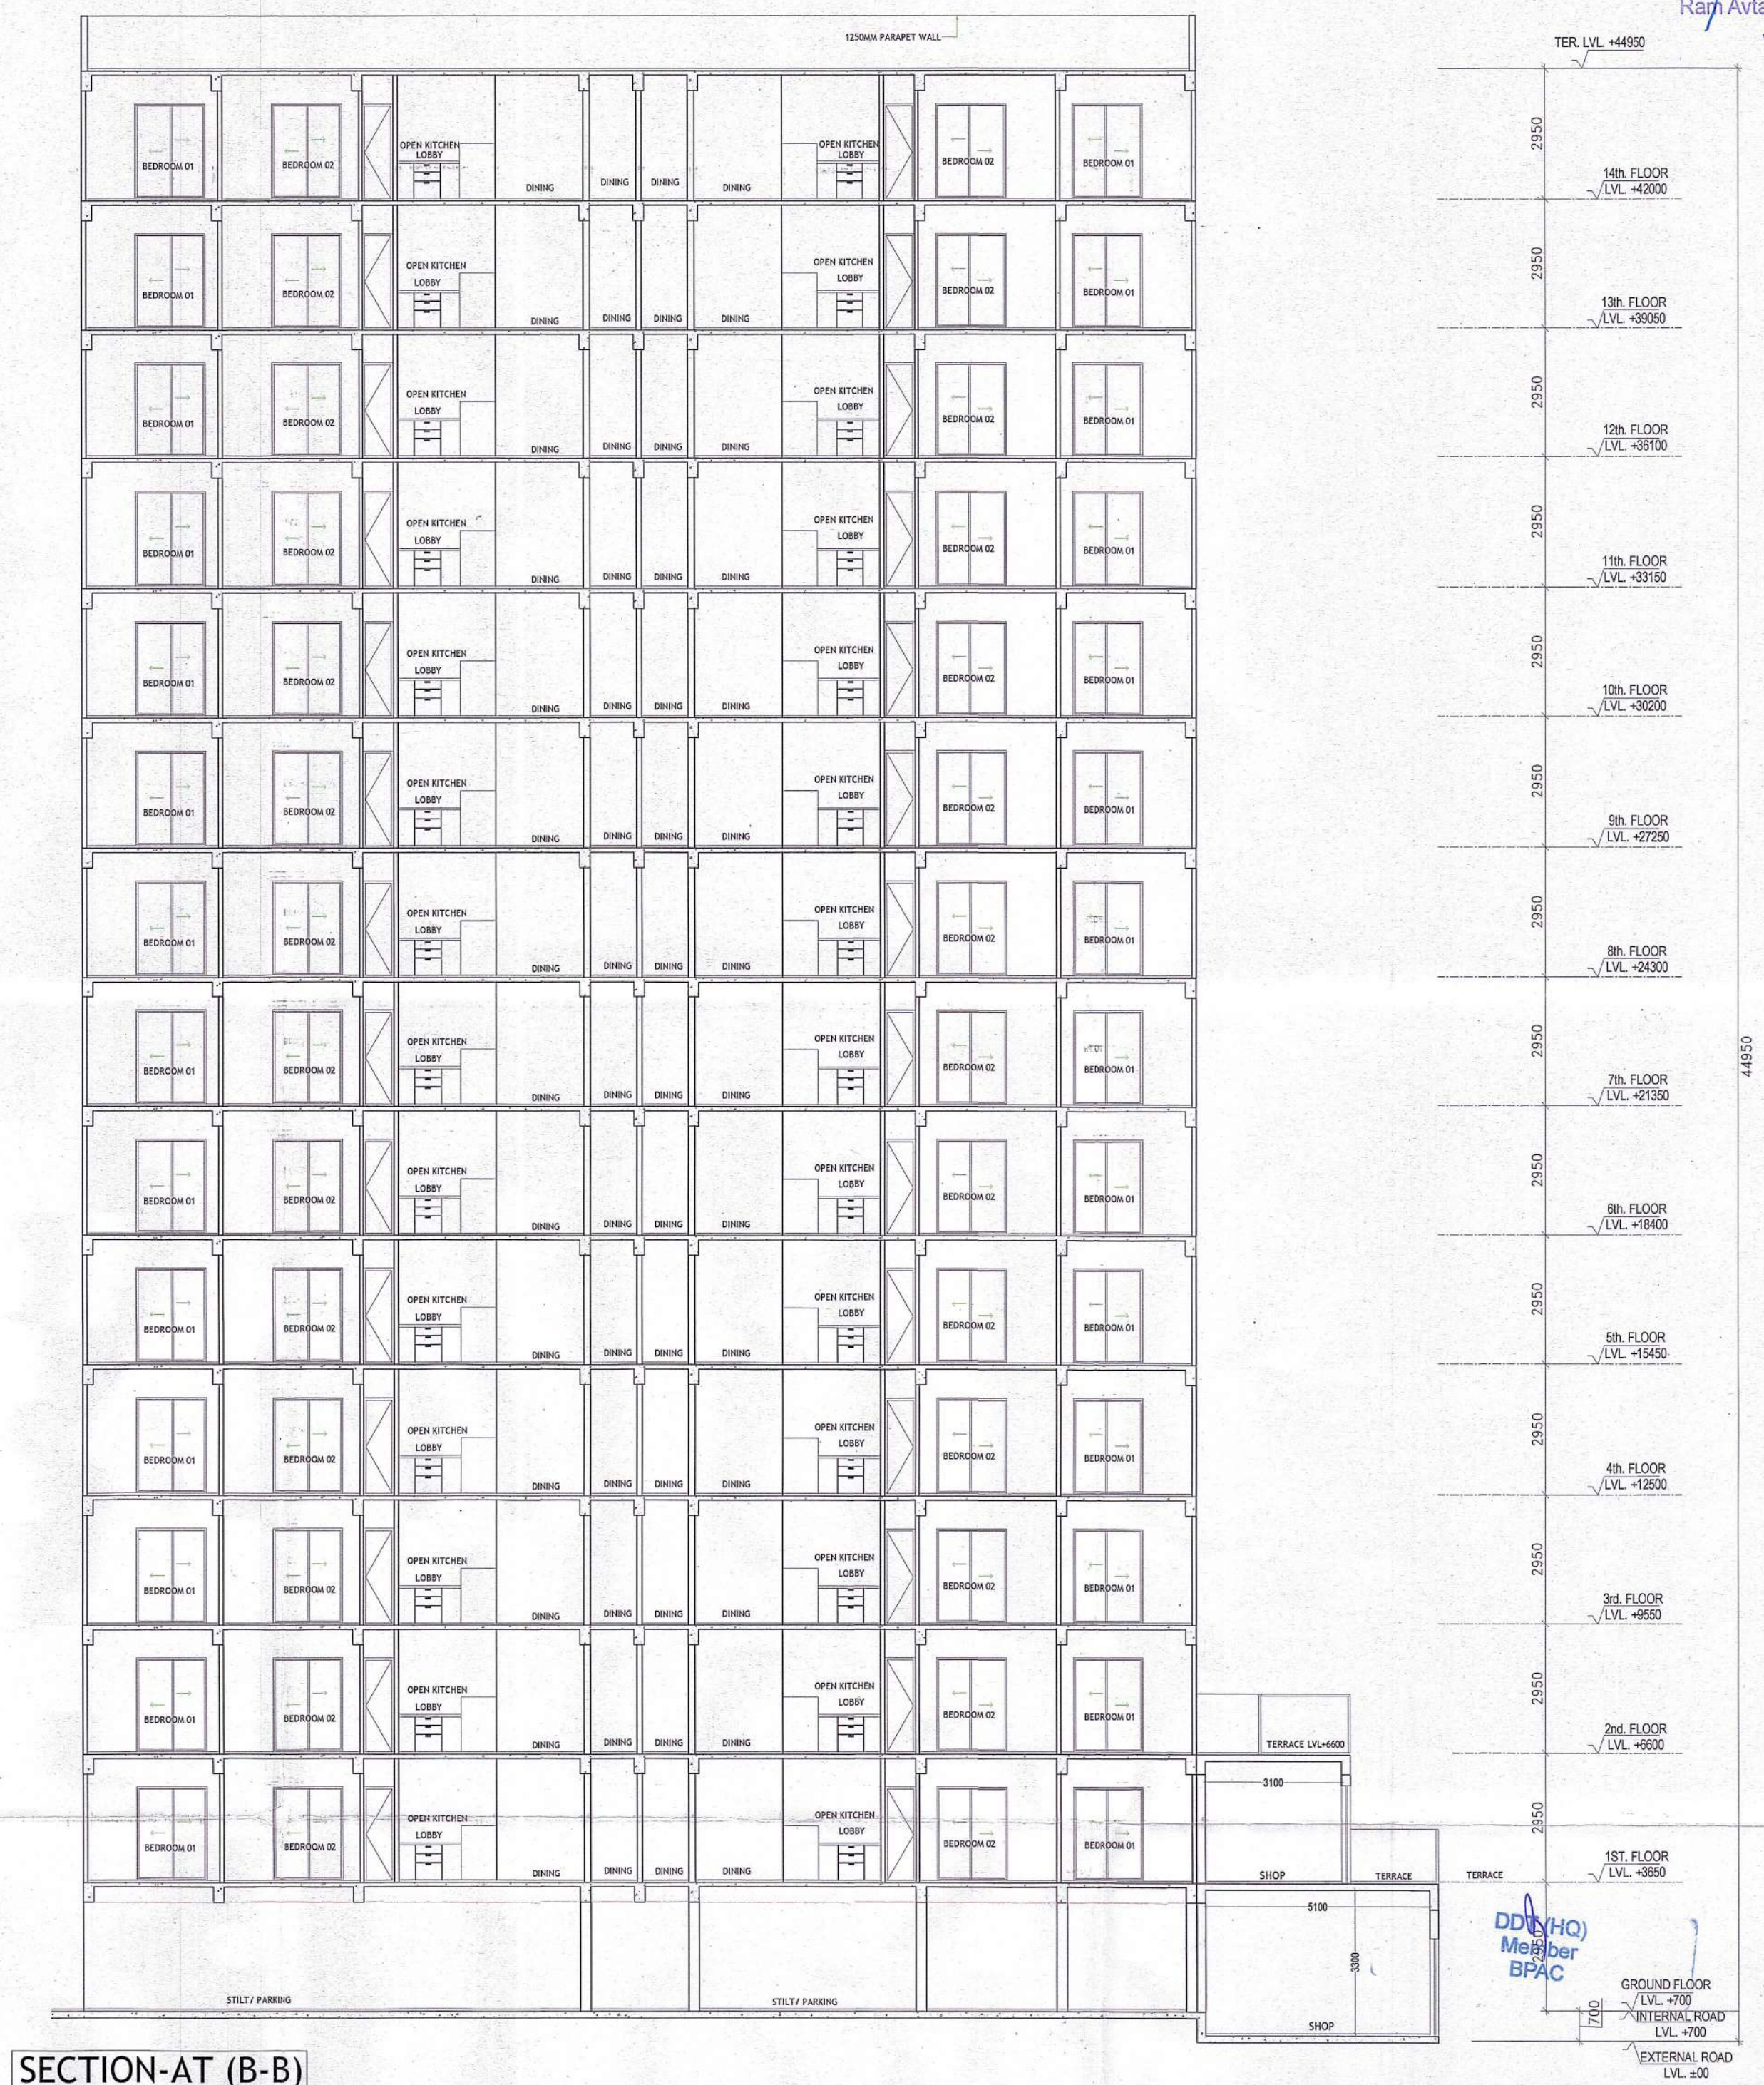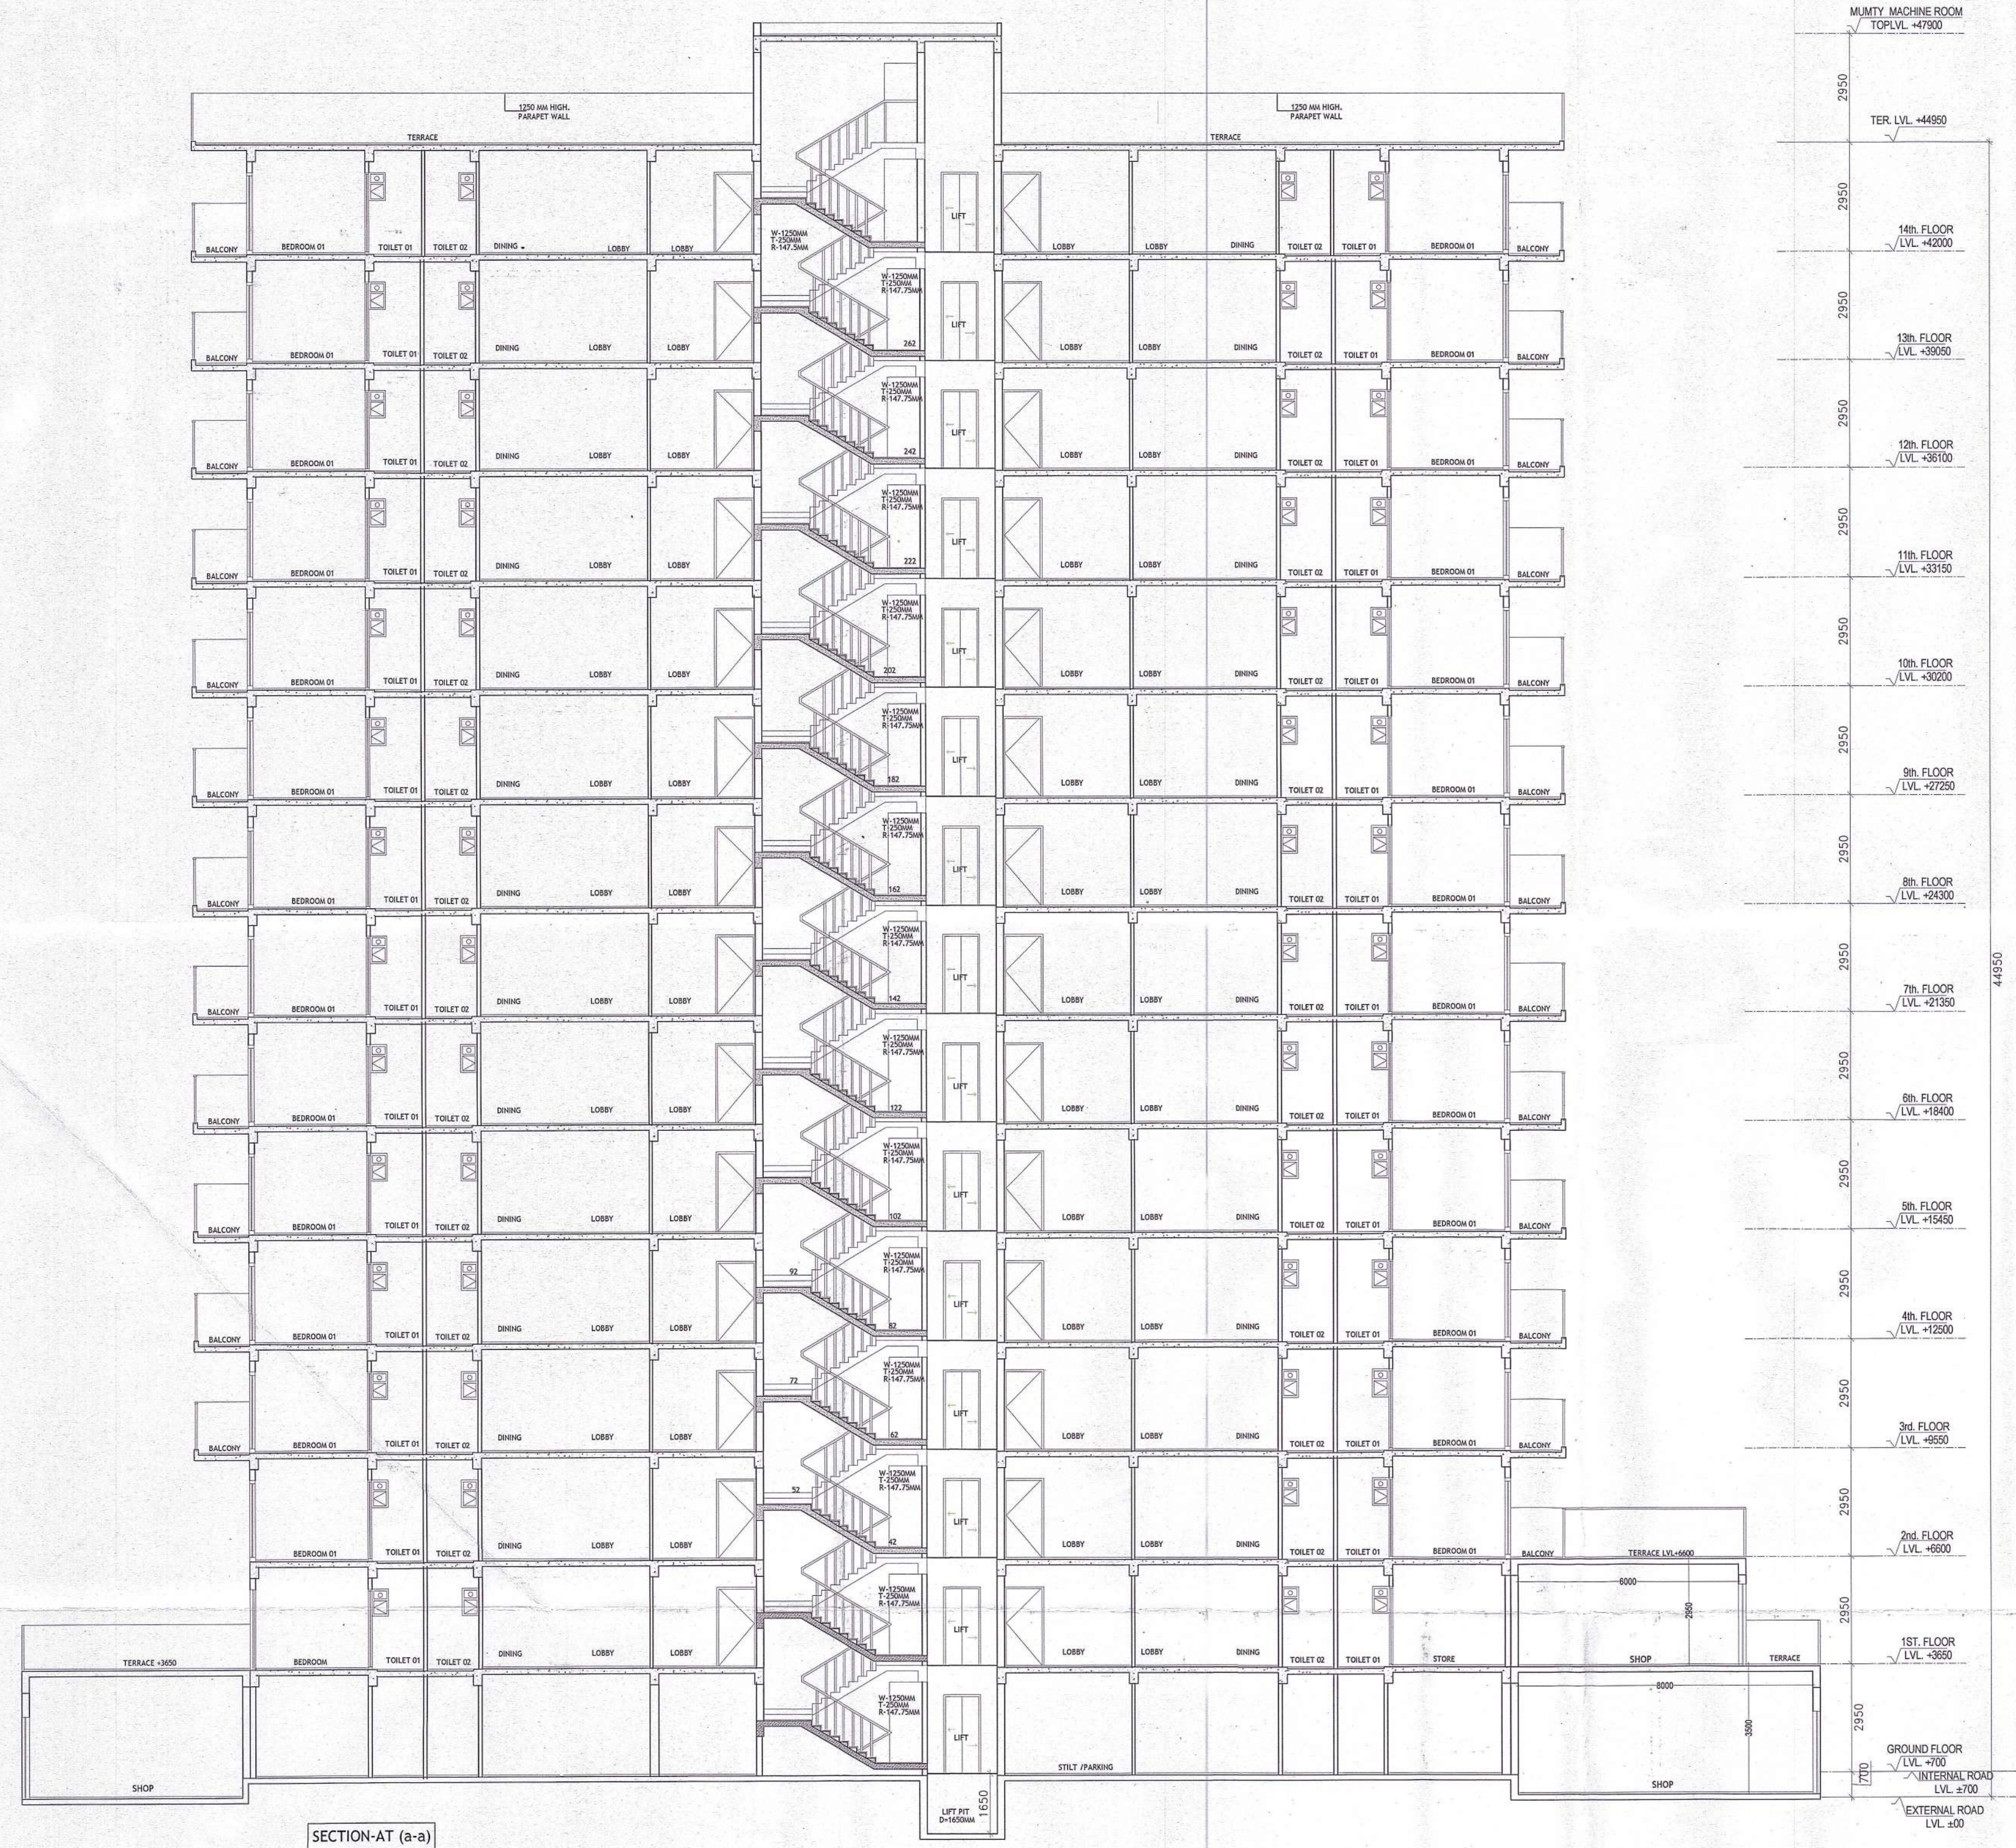

CLIENT:-
U.V. LANDBASE PVT.LTD.

PROJECT :-
PROPOSED BUILDING PLAN OF AFFORDABLE
GROUP HOUSING COLONY FOR AN AREA
MEASURING 7.875 ACRE (LICENCE NO.31 OF 2024
DATED 26.02.2024) IN SECTOR-3 FARUKH NAGAR
BEING DEVELOPED BY U.V. LANDBASE PVT. LTD.



For UV Landbase Private Limited
Umed Singh
Authorised Signatory
APPLICANT'S SIGN.

SCALE : 1:100
DRAWING NAME
TOWER-6
SECTION AT -AA & BB

DRAWING NO. SUB-11

ARCHITECT'S SIGN