




SECTION-AT (A-A)

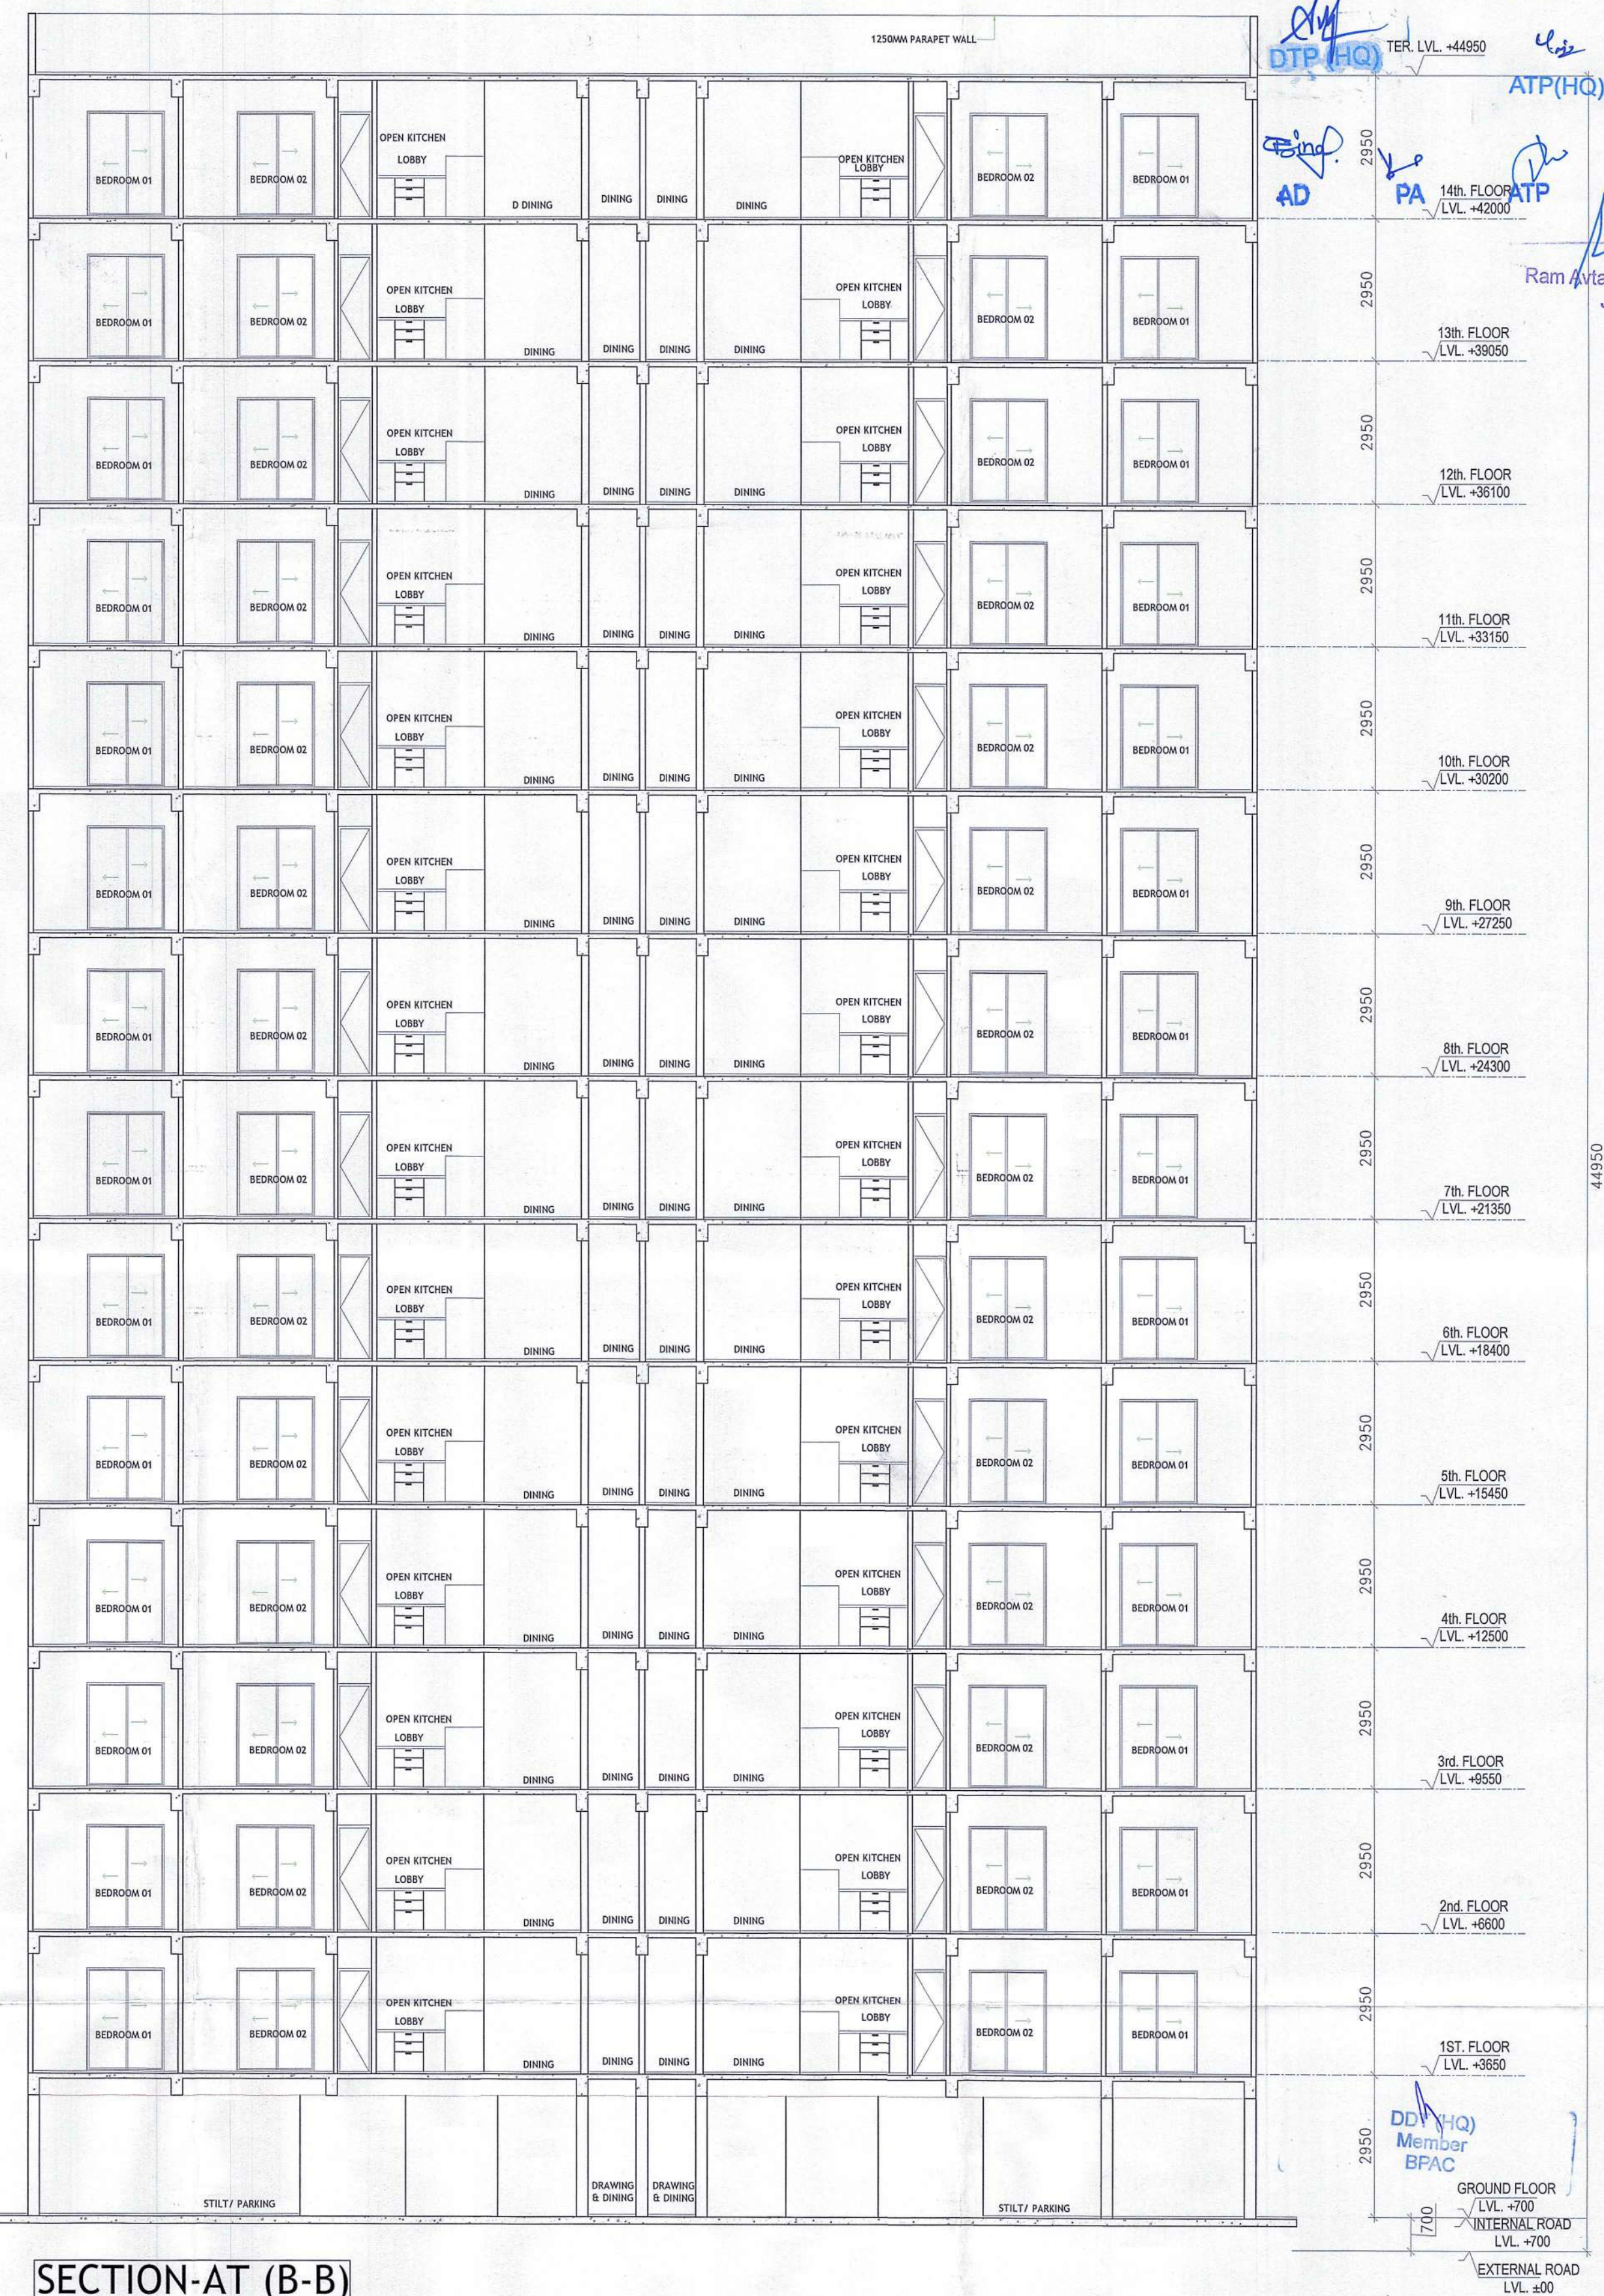

SECTION-AT (B-B)

SANCTIONED
TO BE READ WITH THIS OFFICE
MEMO NO.:
DATED :

S.T.P. (HQ)
Member Secretary
B.P.A.C.
S.T.P. (HQ)
Member Chairman
B.P.A.C.

DTP (HQ)
AD
PA
ATP (HQ)

Ram Avtar Bassi
JD (HQ)



ARCHITECTS
Pinnacle Architects Pvt. Ltd.
938, SECTOR 14, GURGAON
HARYANA

CLIENT:-
U.V. LANDBASE PVT.LTD.

PROJECT :-

PROPOSED BUILDING PLAN OF AFFORDABLE
GROUP HOUSING COLONY FOR AN AREA
MEASURING 7.875 ACRE (LICENCE NO 31 OF 2024
DATED 26.02.2024) IN SECTOR-3 FARUKHNAGAR
BEING DEVELOPED BY U.V. LANDBASE PVT. LTD.

For UV Landbase Private Limited
Umed Singh
Authorised Signatory

APPLICANT'S SIGN.

VIMAL BAJAJ
Architect CA/96/19791
938, Sector-14, Gurgaon
ARCHITECT'S SIGN

SCALE : 1:100
DRAWING NAME
TOWER-7
SECTION AT-AA & BB

DRAWING NO. SUB - 15