



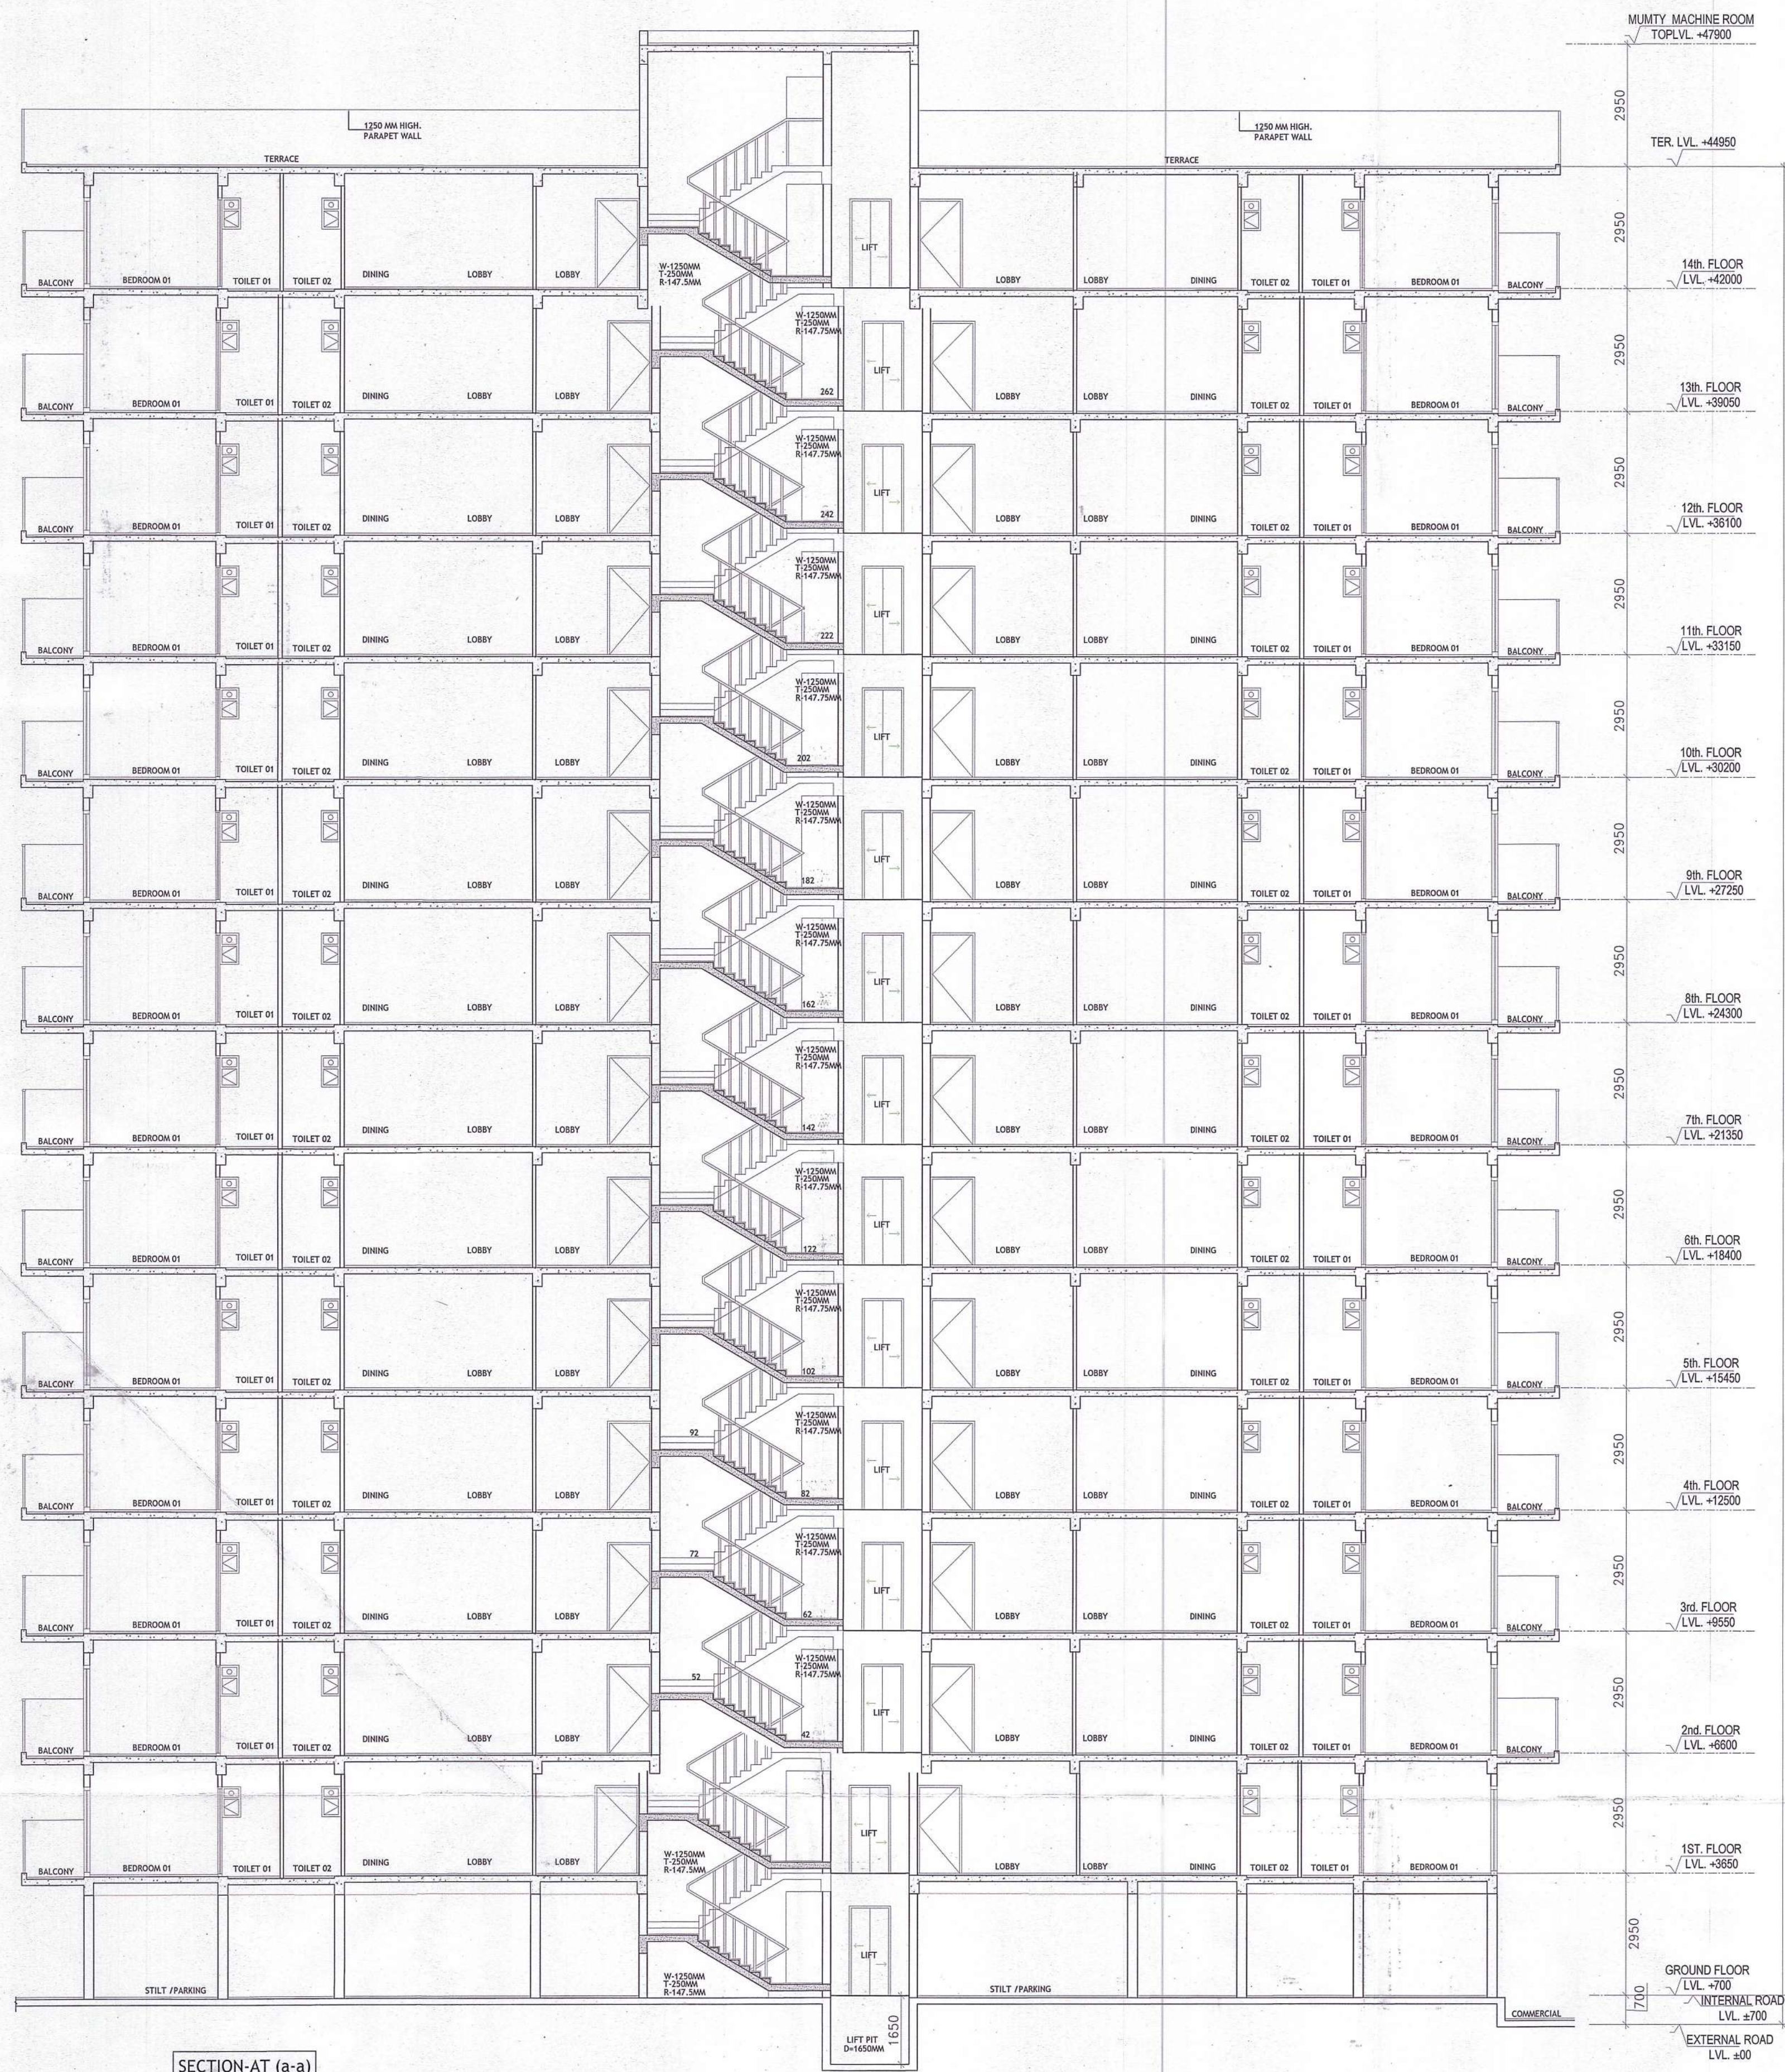

SECTION-AT (a-a)

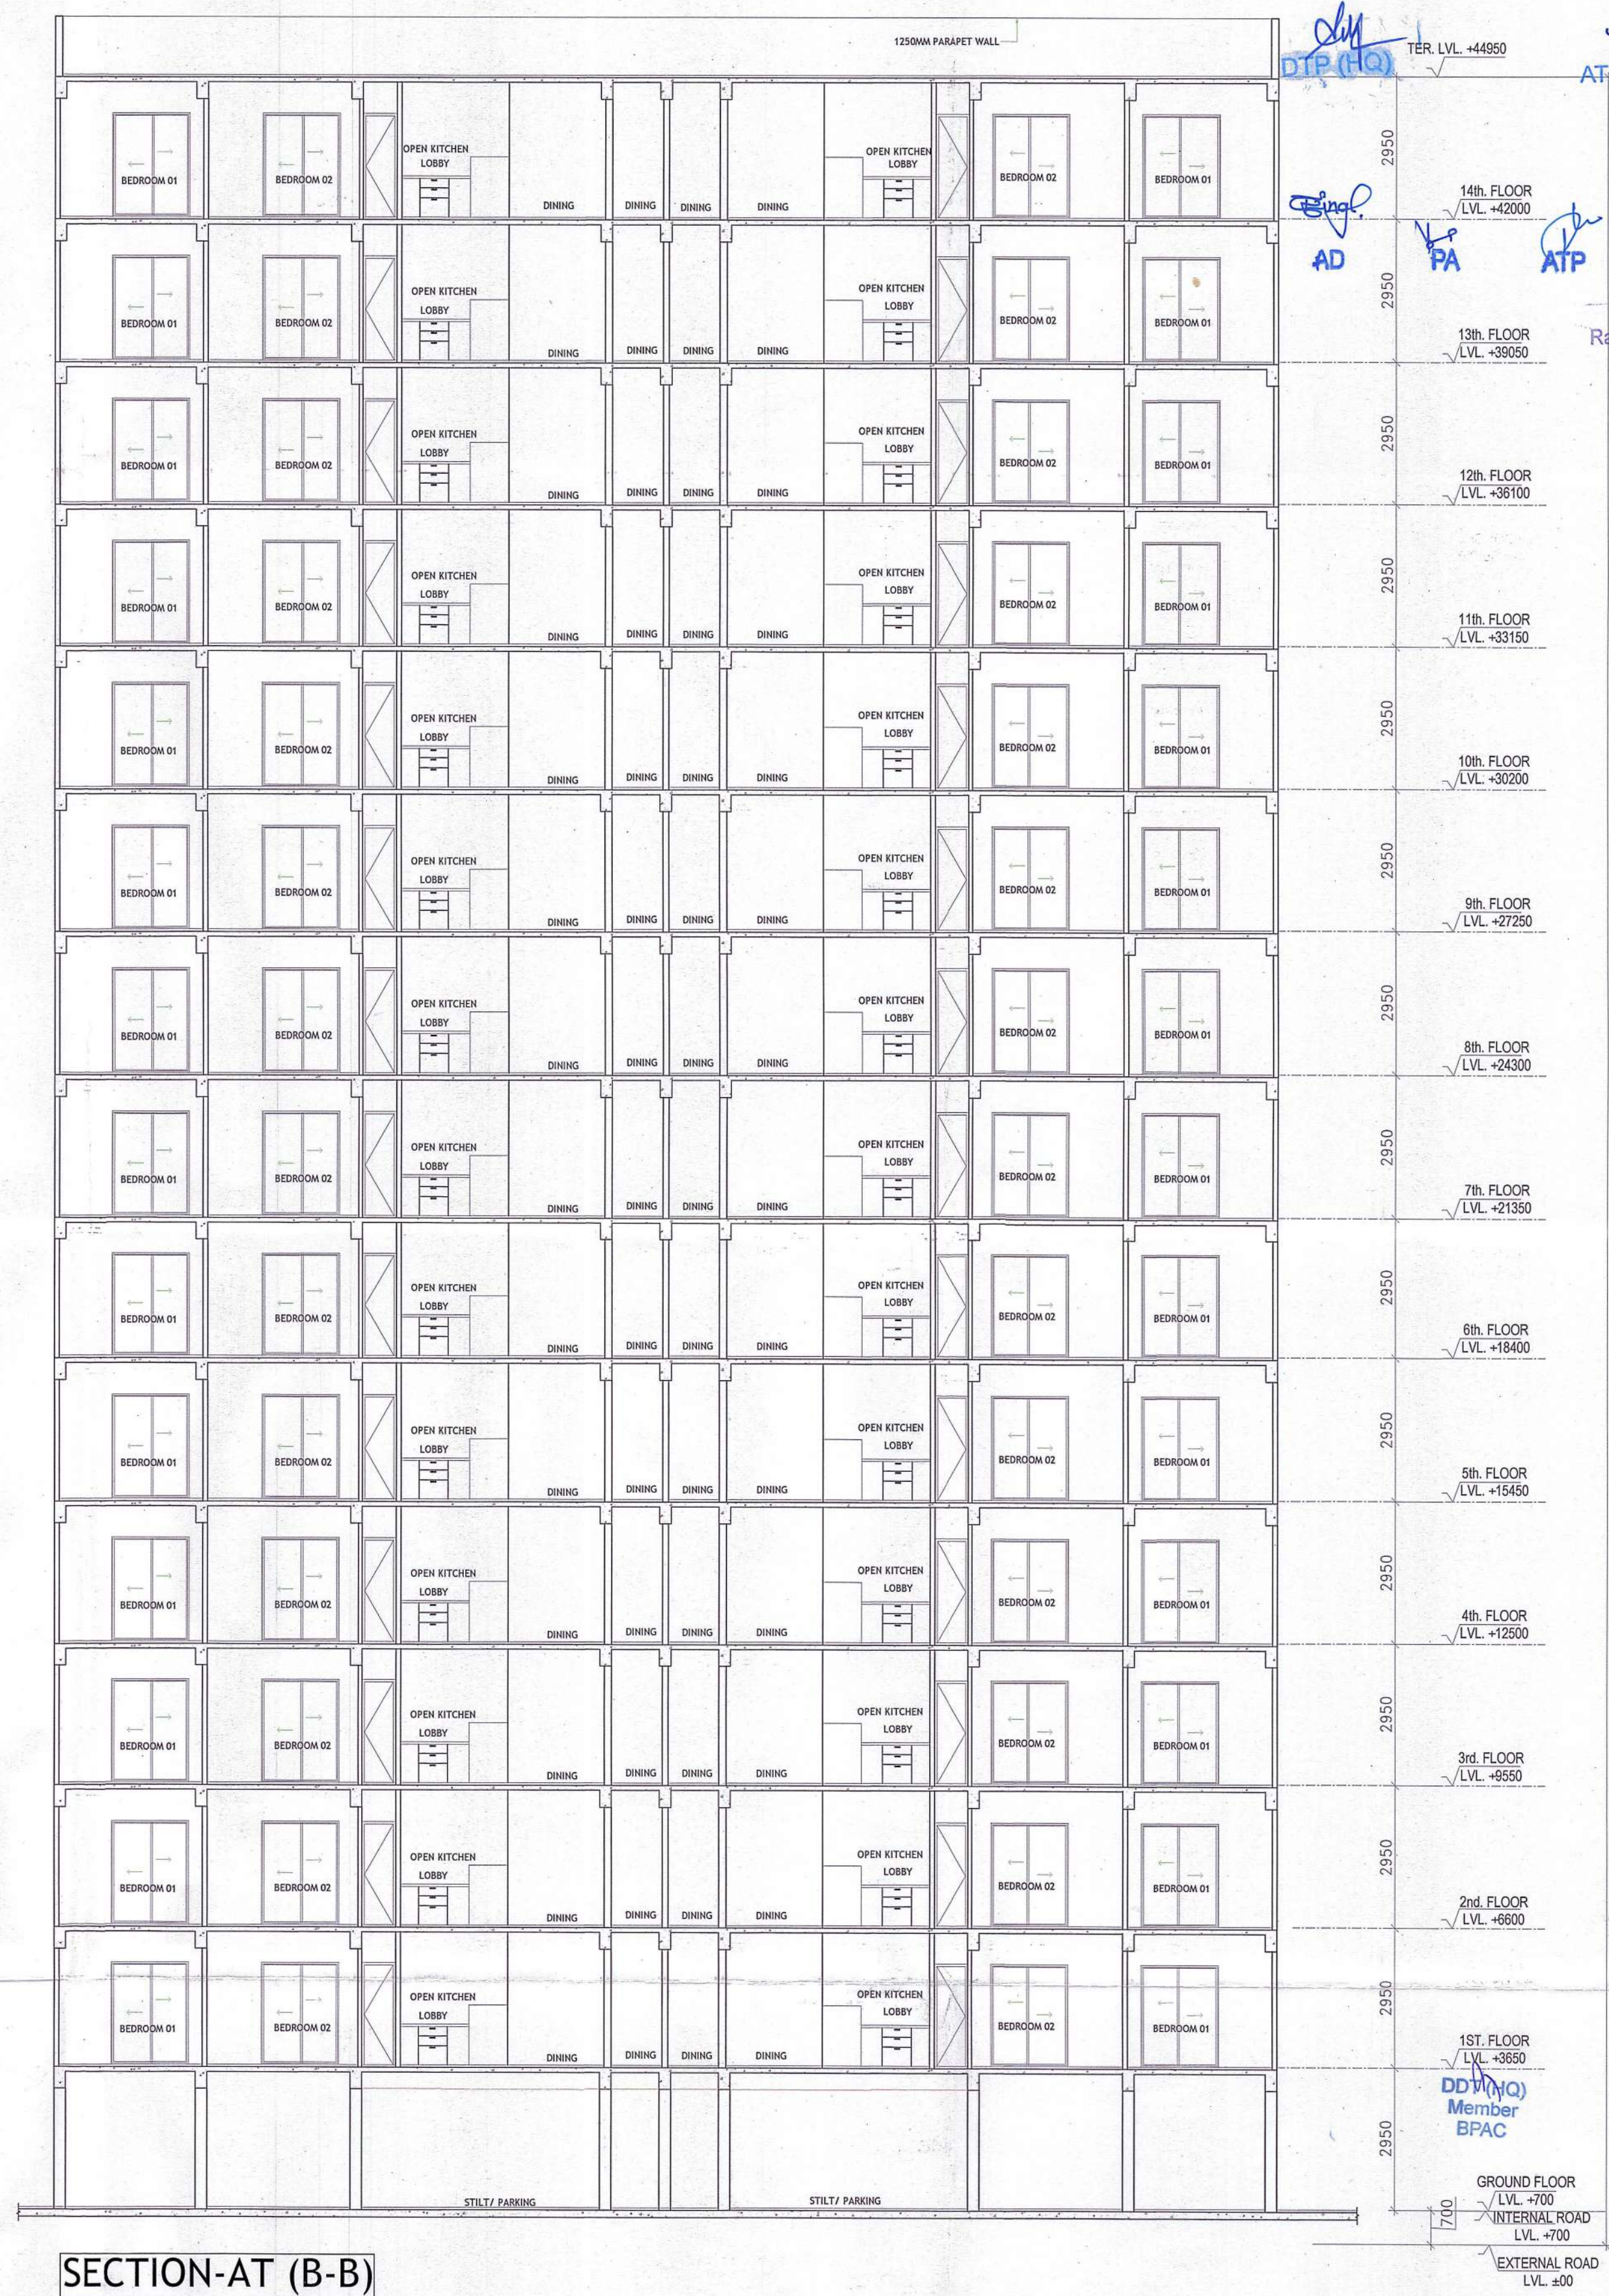

SECTION-AT (B-B)

SANCTIONED
TO BE READ WITH THIS OFFICE
MEMO NO.:
DATED :

S.T.P. (HQ)
Member Secretary
B.P.A.C.

S.T.P. (G)
Member Secretary
B.P.A.C.

S.T.P. (G)
Member Secretary
B.P.A.C.

DTP (HQ)

AD

PA

ATP

Ram Avtar Bassi
JD(HQ)

CLIENT:-
U.V. LANDBASE PVT.LTD.

PROJECT :-
PROPOSED BUILDING PLAN OF AFFORDABLE GROUP HOUSING COLONY FOR AN AREA MEASURING 7.875 ACRE(LICENCE NO.31 OF 2024 DATED 26.02.2024) IN SECTOR-3 FARUKHNAGAR BEING DEVELOPED BY U.V. LANDBASE PVT. LTD.

ARCHITECTS
Pinnacle Architects Pvt.Ltd.
B-8, SECTOR 14, GURGAON
HARYANA

APPLICANT'S SIGN.

SCALE : 1:100
DRAWING NAME
TOWER-8,10
SECTION AT-AA & BB

DRAWING NO. SUB-21

VIMAL BAJAJ
Architect CA/96/19791
233, Sector-14, Gurgaon
ARCHITECT'S SIGN