



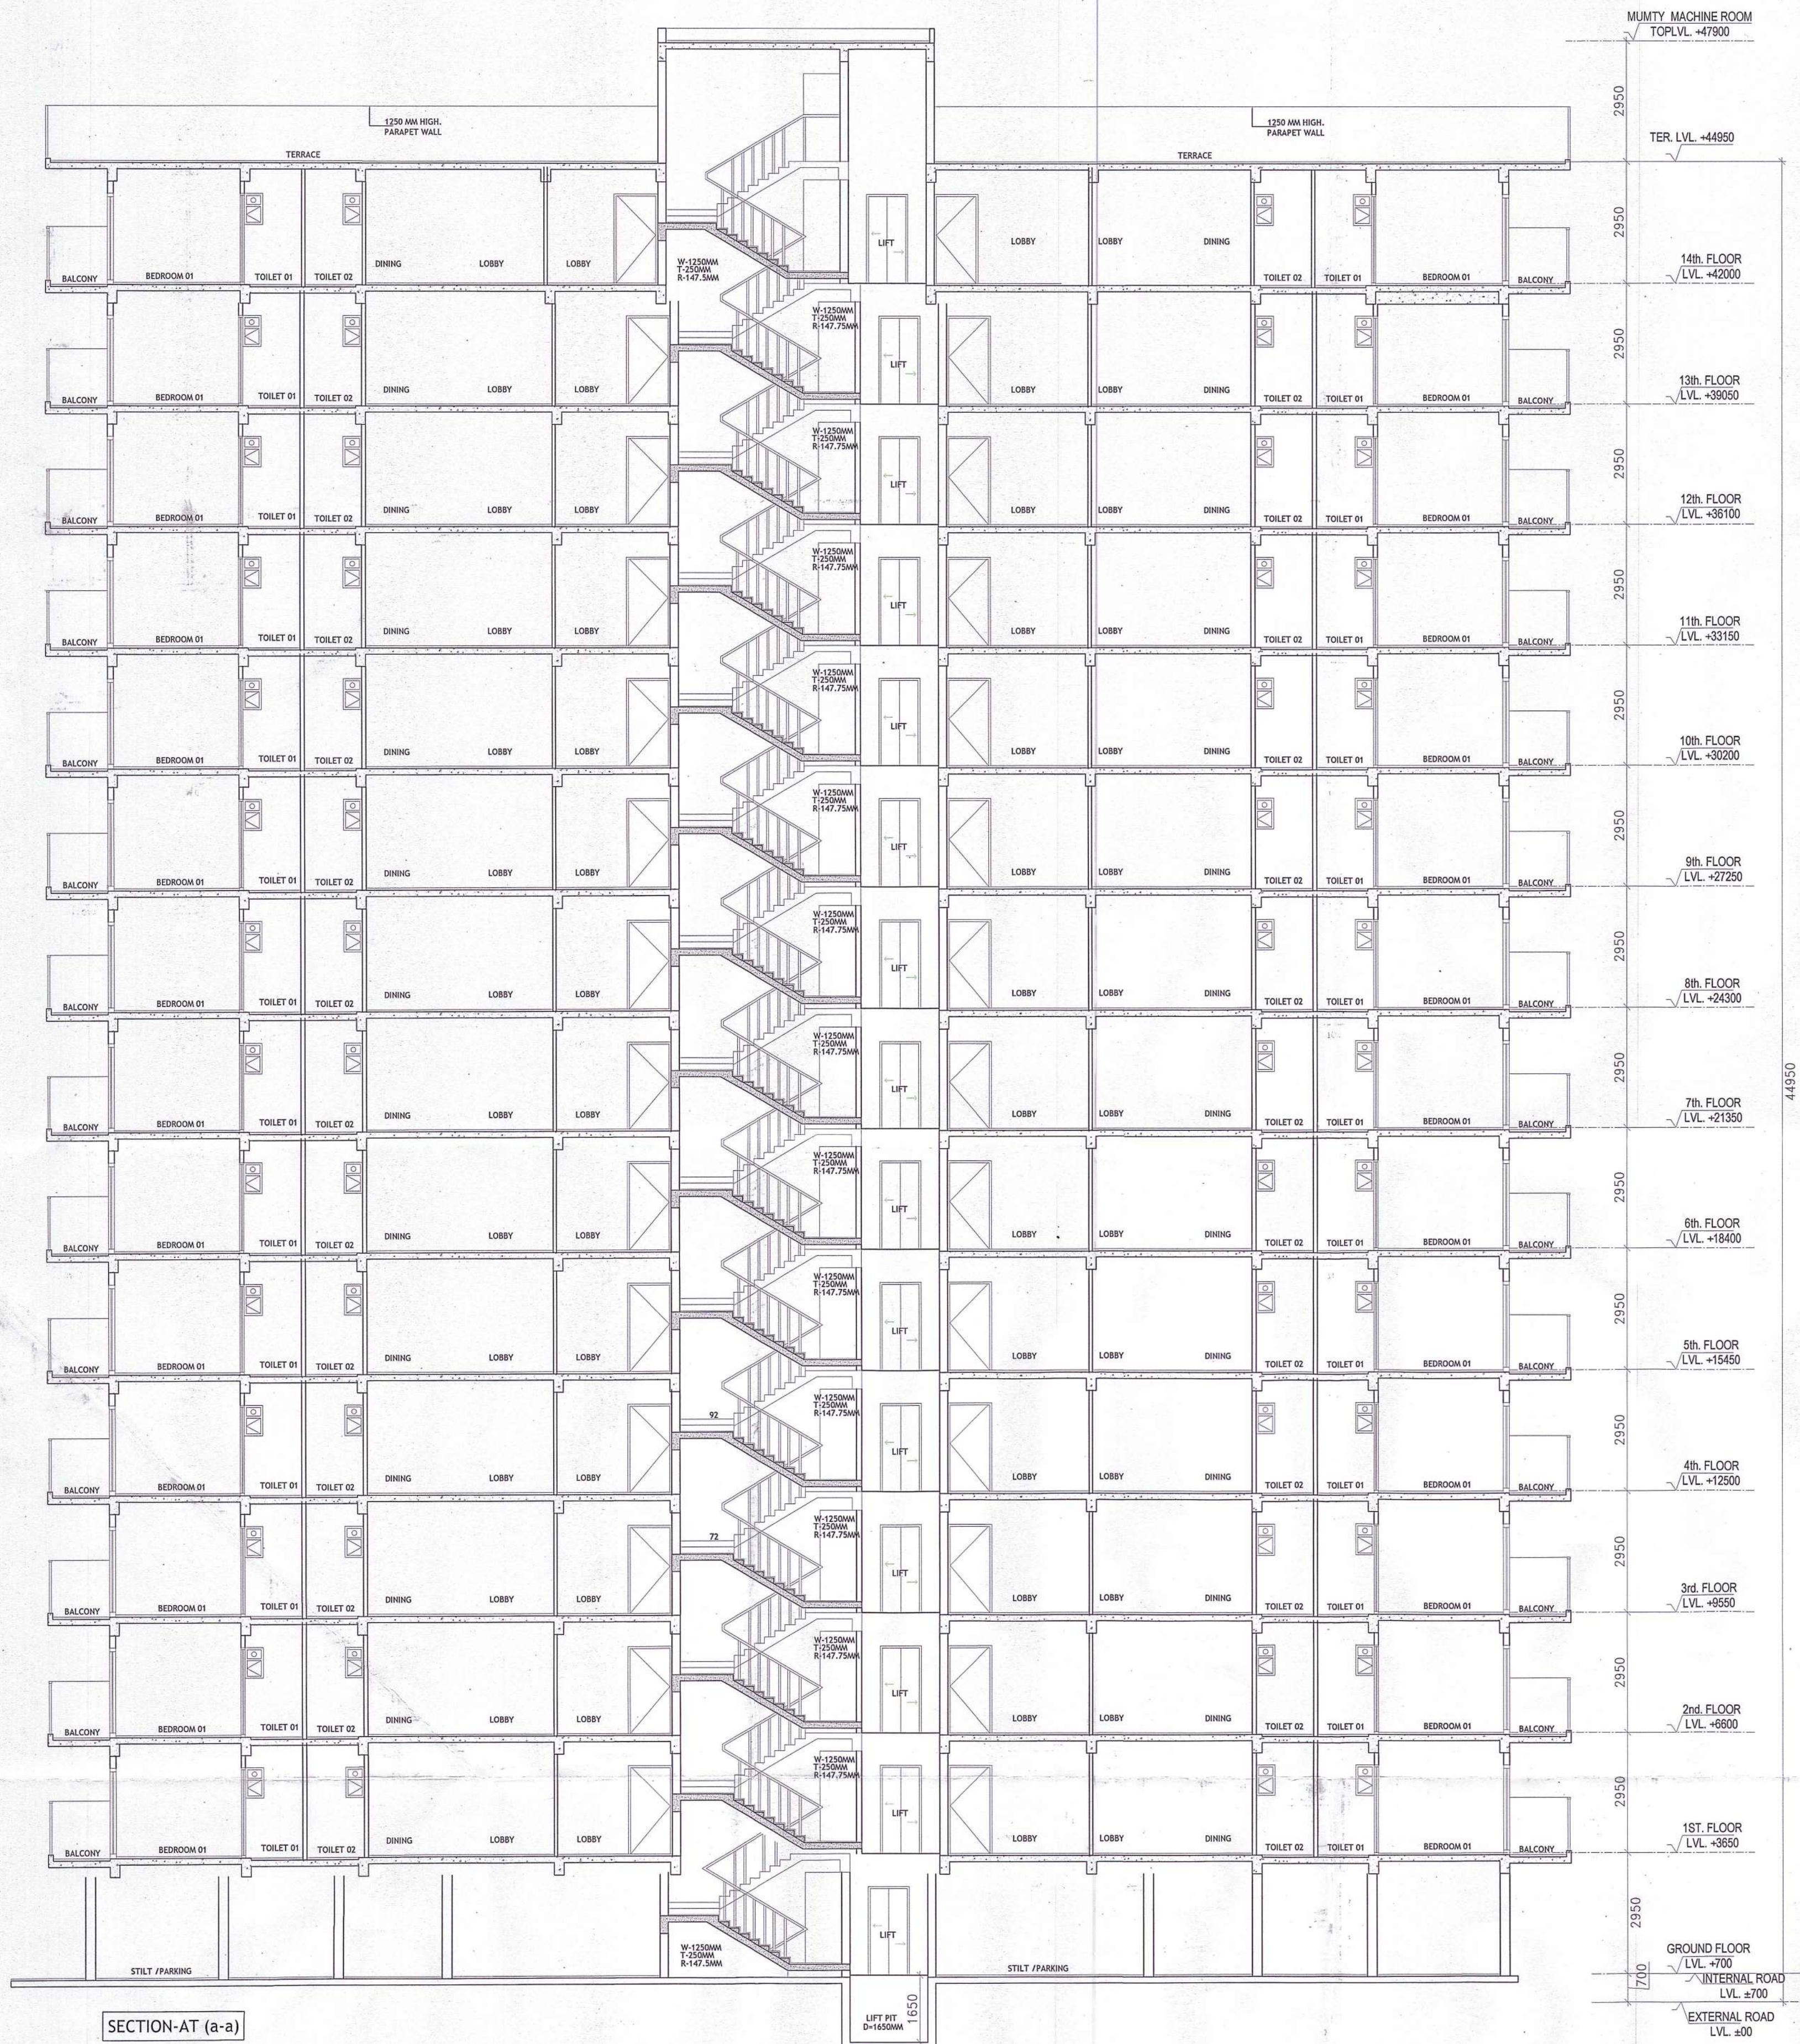

SECTION-AT (A-a)

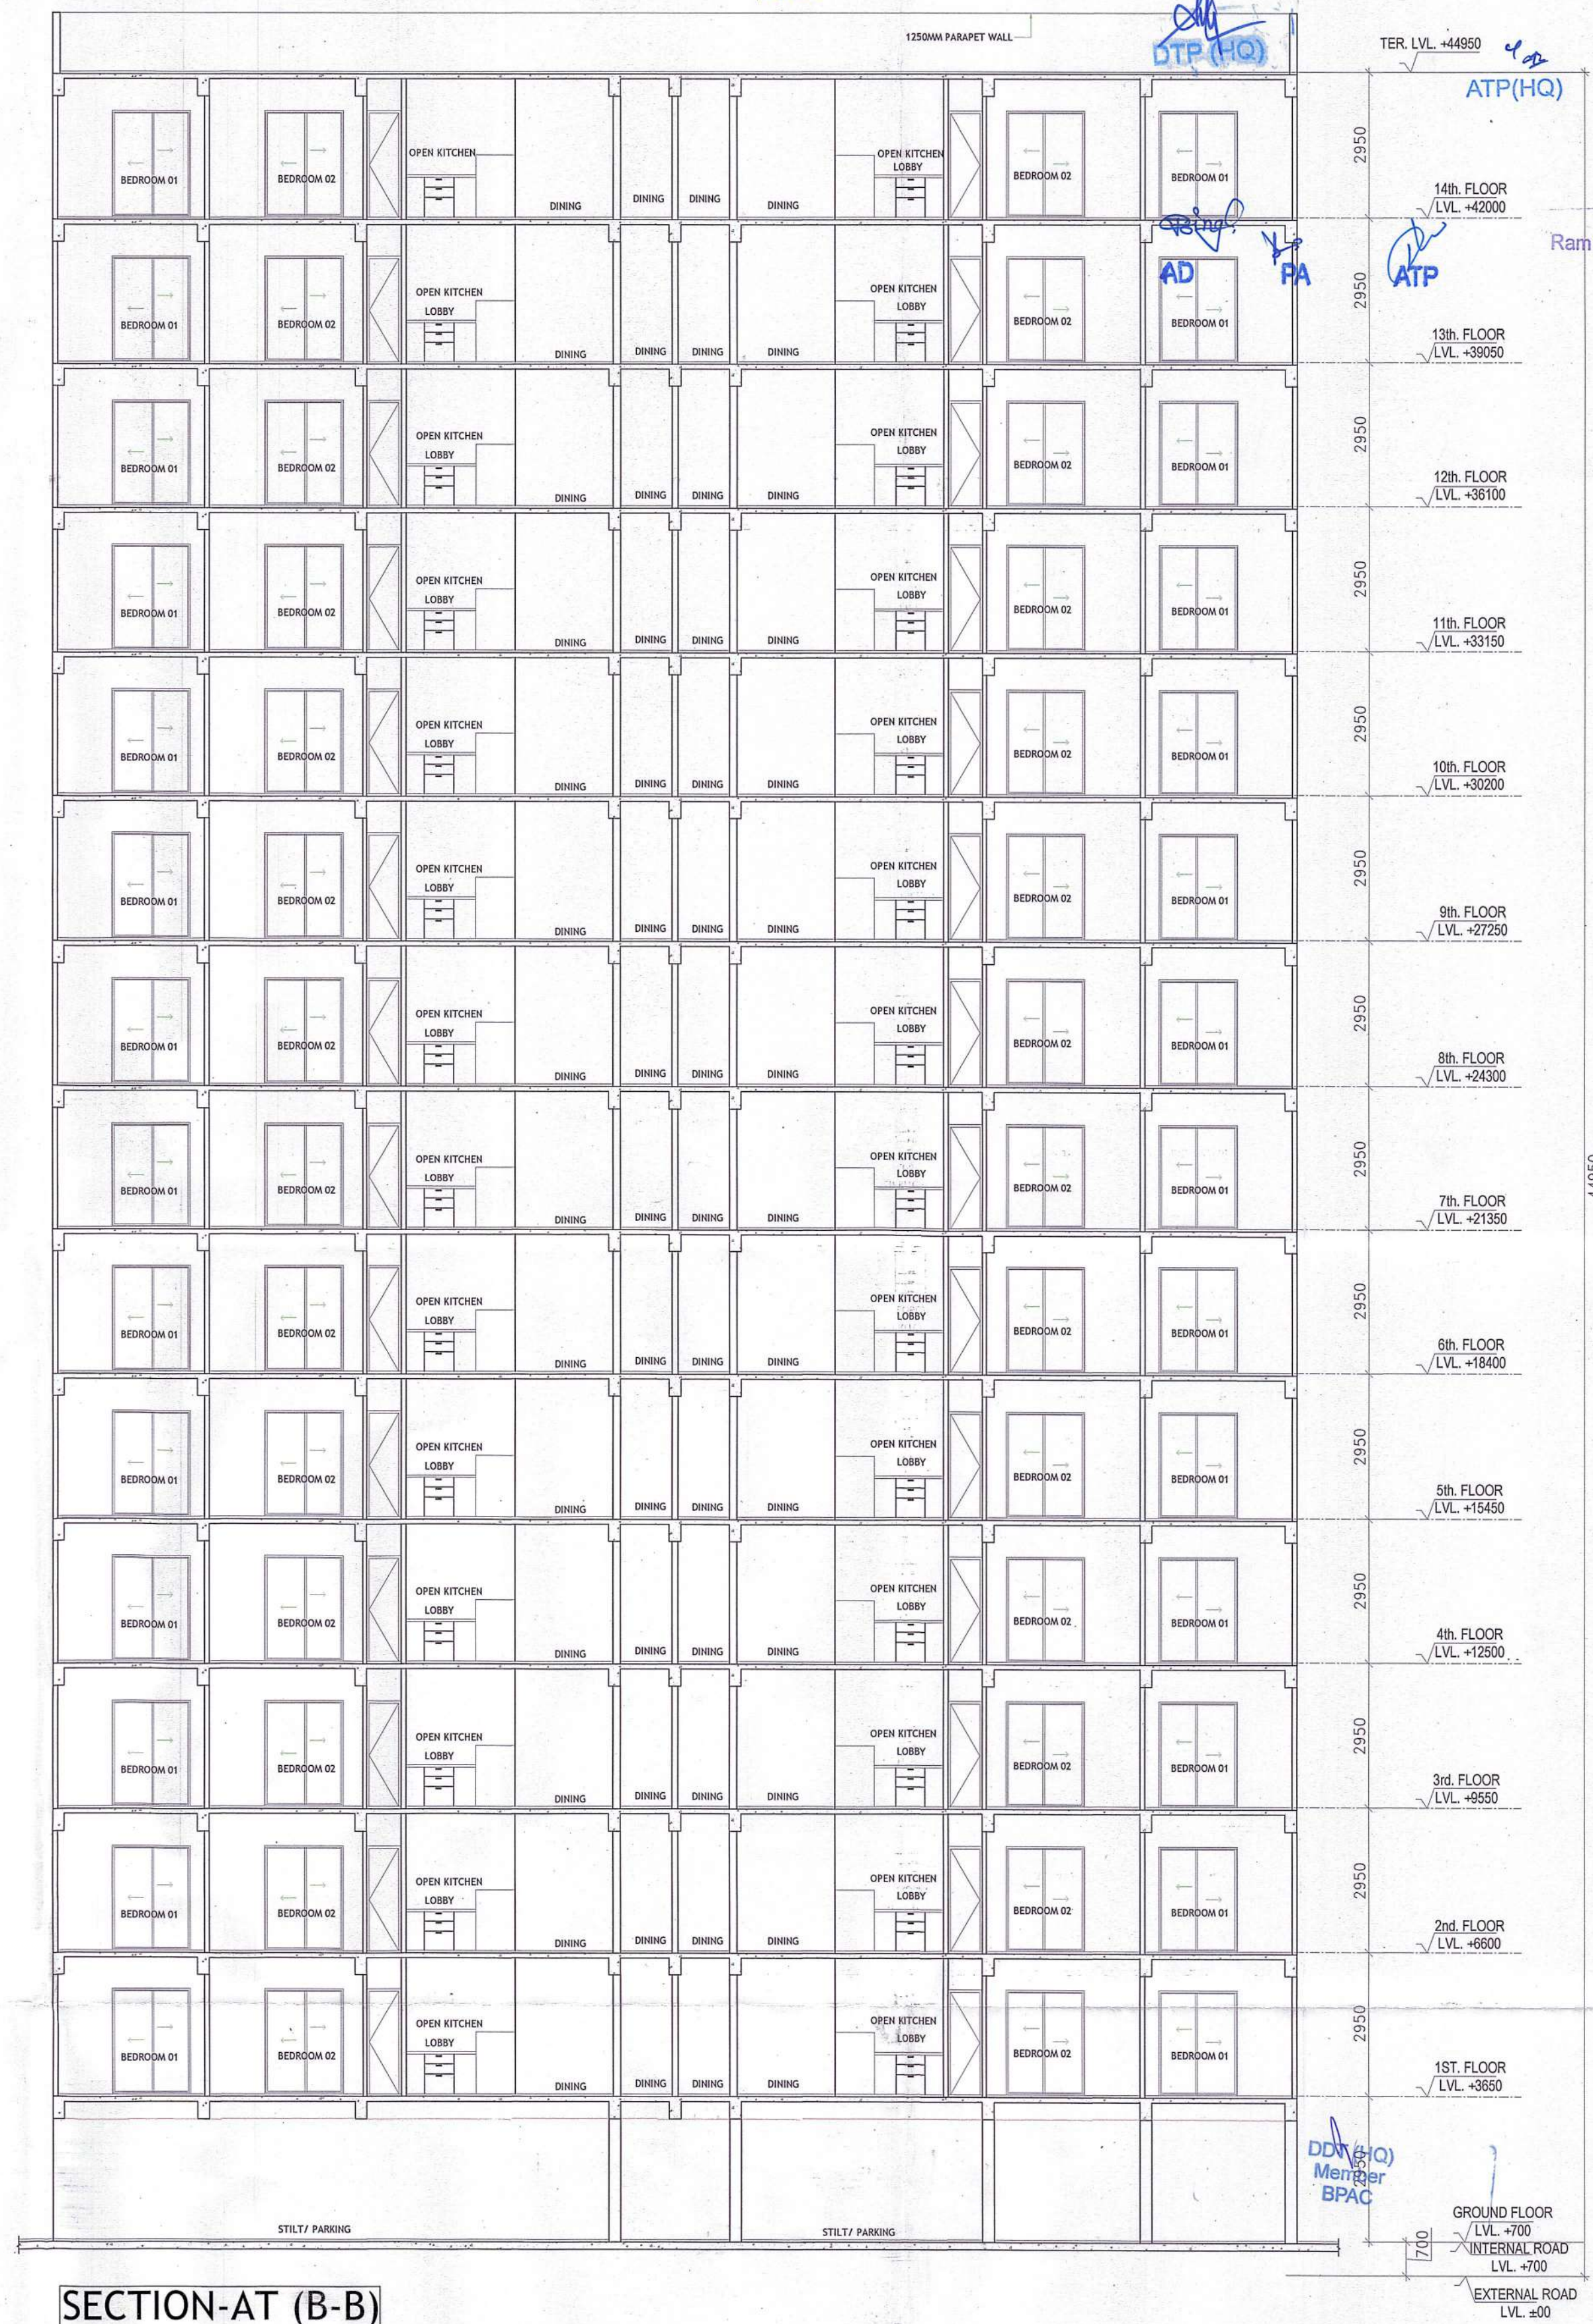

SECTION-AT (B-B)

SANCTIONED
TO BE READ WITH THIS OFFICE
MEMO NO.:
DATED :

S.T.P. (HQ)
Member Secretary
B.P.A.C.
S.T.P. (G)
Member
B.P.A.C.
S.T.P. (H)
Member
B.P.A.C.

DTP (HQ)

ATP (HQ)

Ram Arjan Bassi
JD (HQ)

DDA (HQ)
Member
B.P.A.C.

ARCHITECTS
Pinnacle Architects Pvt Ltd
938, SECTOR 14, GURGAON
HARYANA

SCALE : 1:100
DRAWING NAME
TOWER-9
SECTION AT-AA & BB

DRAWING NO. SUB-18

CLIENT:-
U.V. LANDBASE PVT.LTD.

PROJECT :-
PROPOSED BUILDING PLAN OF AFFORDABLE
GROUP HOUSING COLONY FOR AN AREA
MEASURING 7.875 ACRE (LICENCE NO.31 OF 2024
DATED 26.02.2024) IN SECTOR-3 FARUKHNAGAR
BEING DEVELOPED BY U.V. LANDBASE PVT. LTD.

For UV Landbase Private Limited
Umed Singh
Authorised Signatory

APPLICANT'S SIGN.

VIMAL BATAJ
Architect CA/96/19791
938, Sector-14, Gurgaon
ARCHITECT'S SIGN