




APPROVED
DATE: 10/10/2022
BY: [Signature]
PROJECT: [Signature]
ARCHITECT: [Signature]

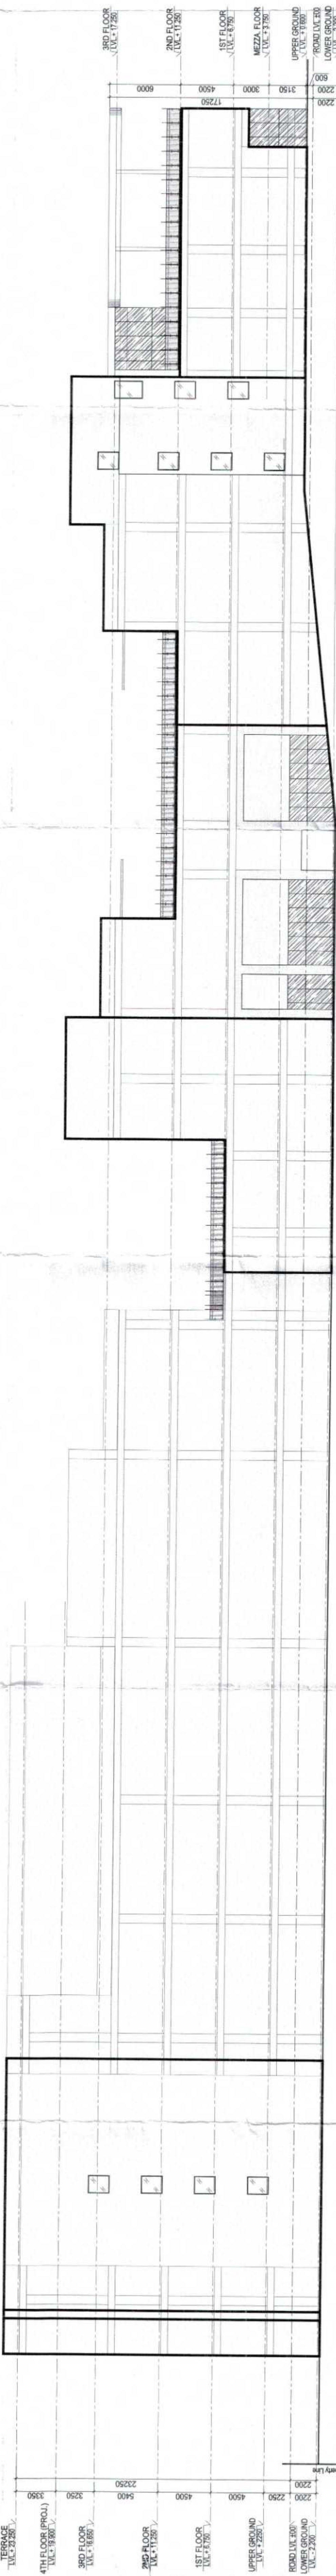


ELEVATION - BB

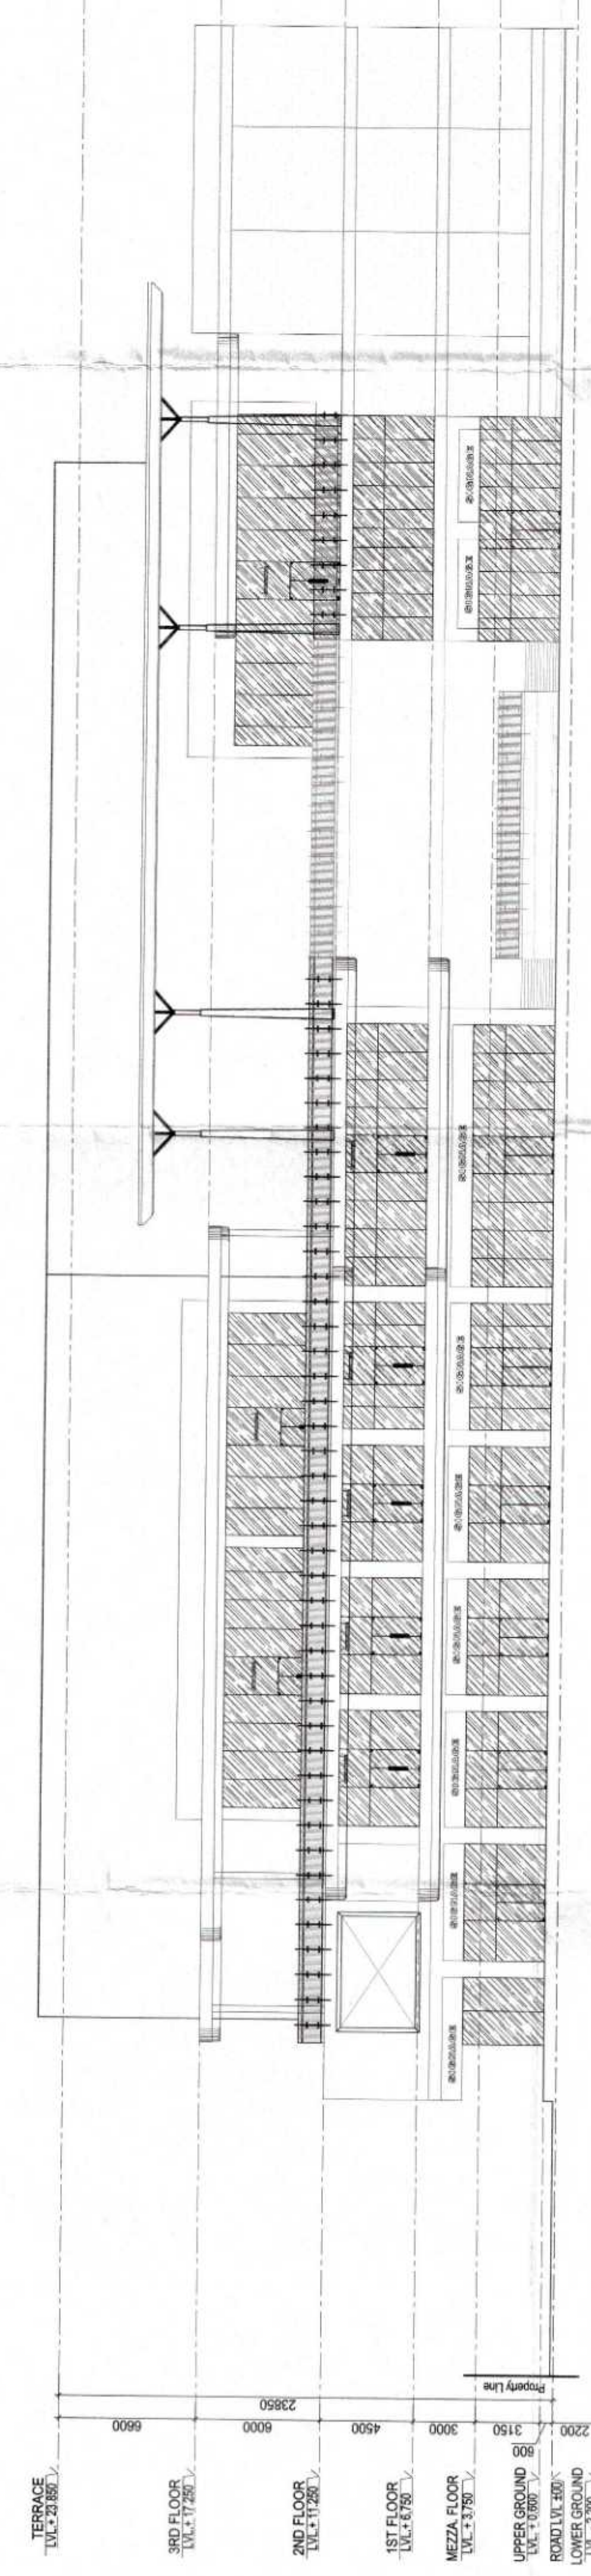


ELEVATION - AA

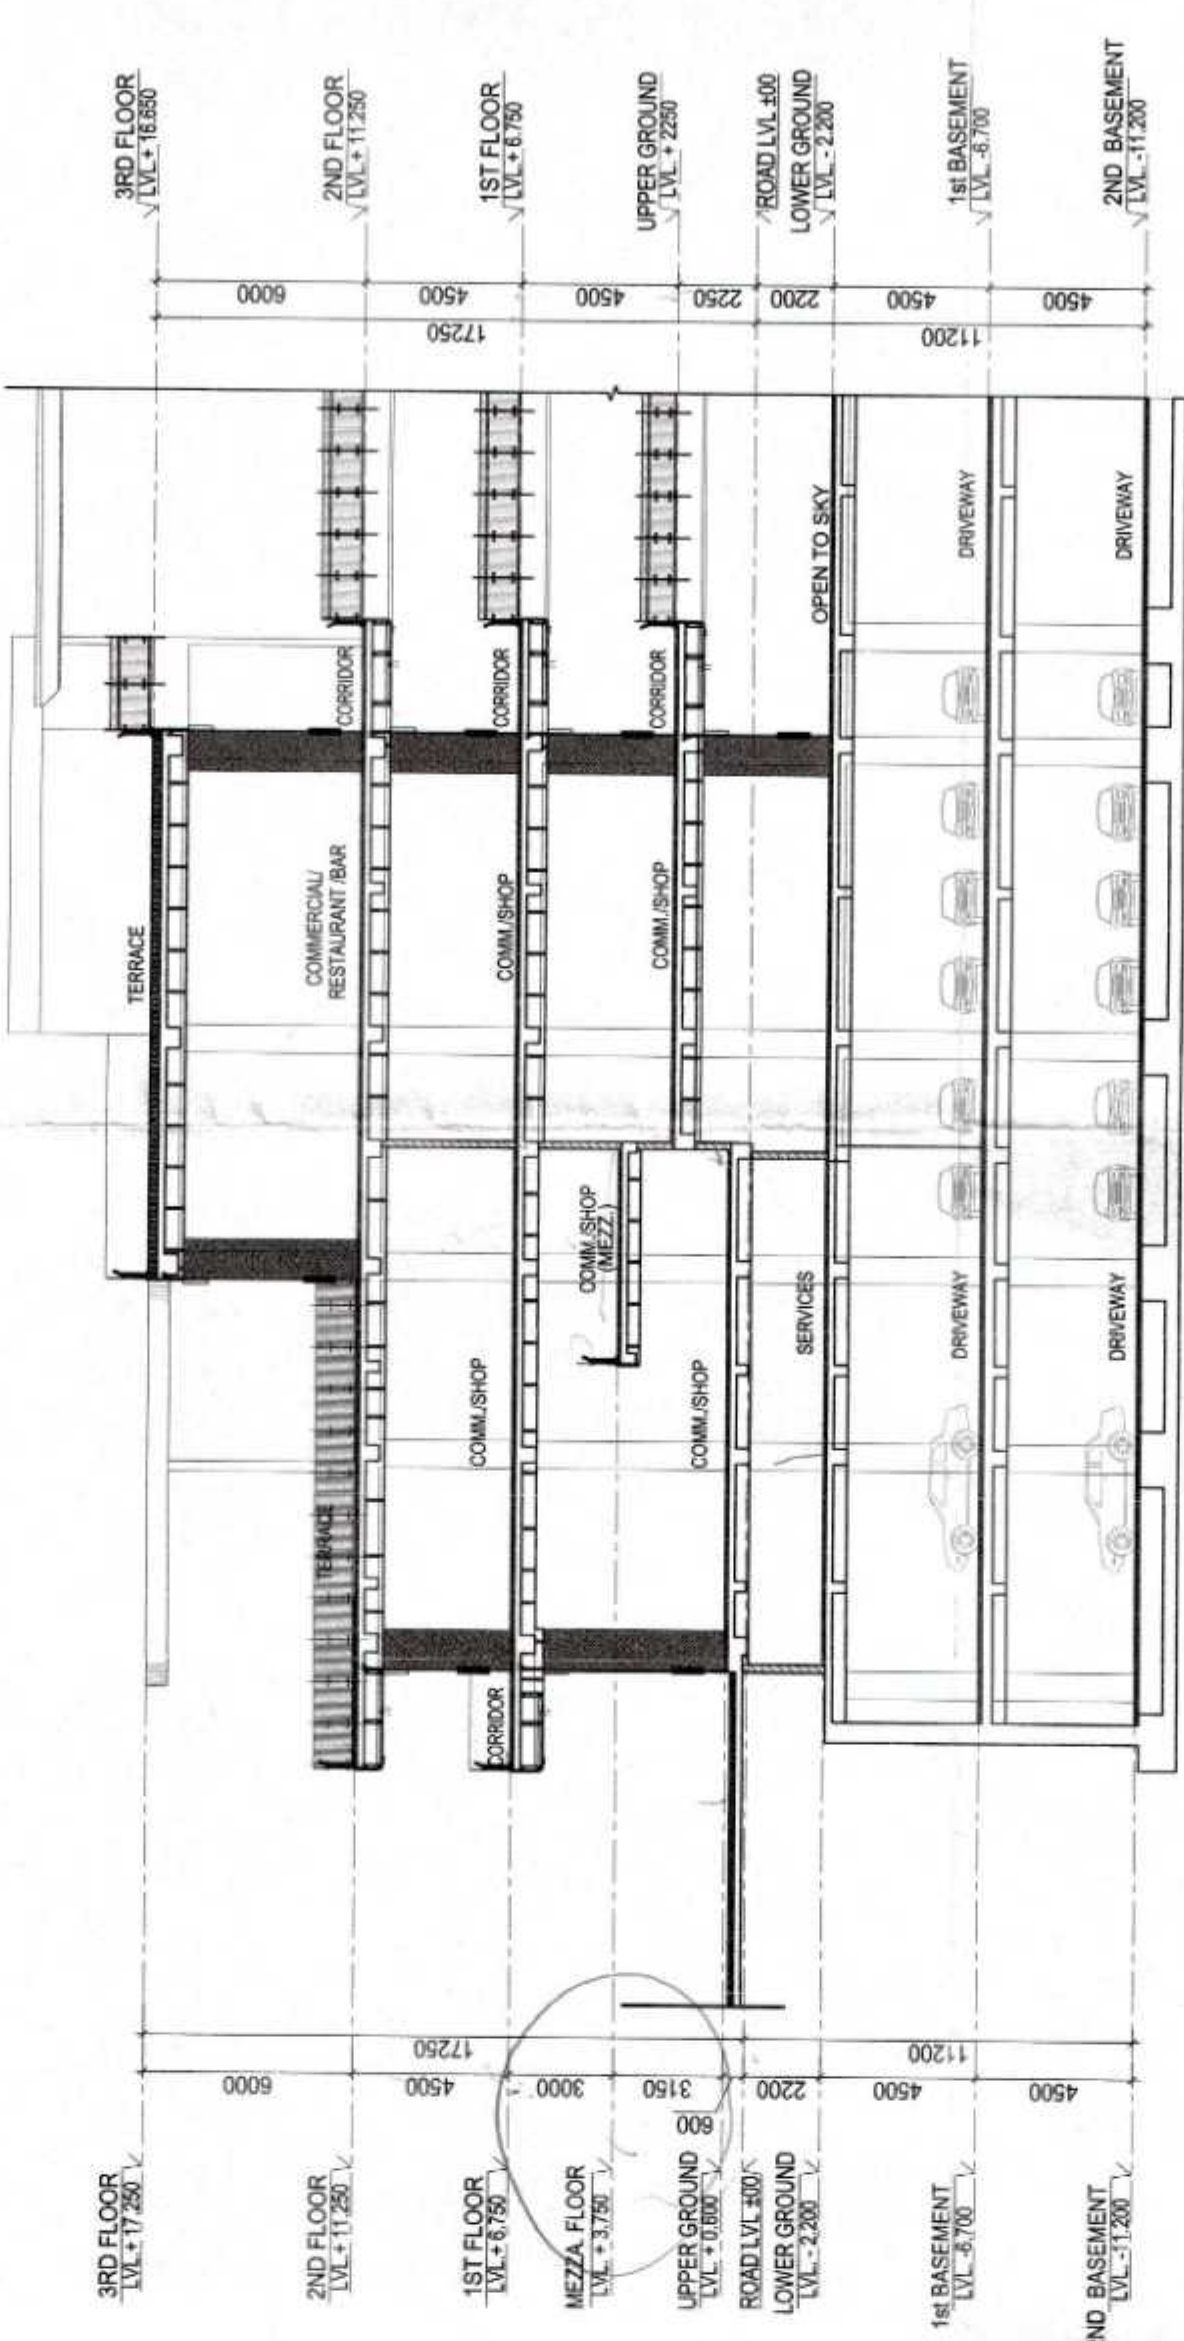


SECTION AA

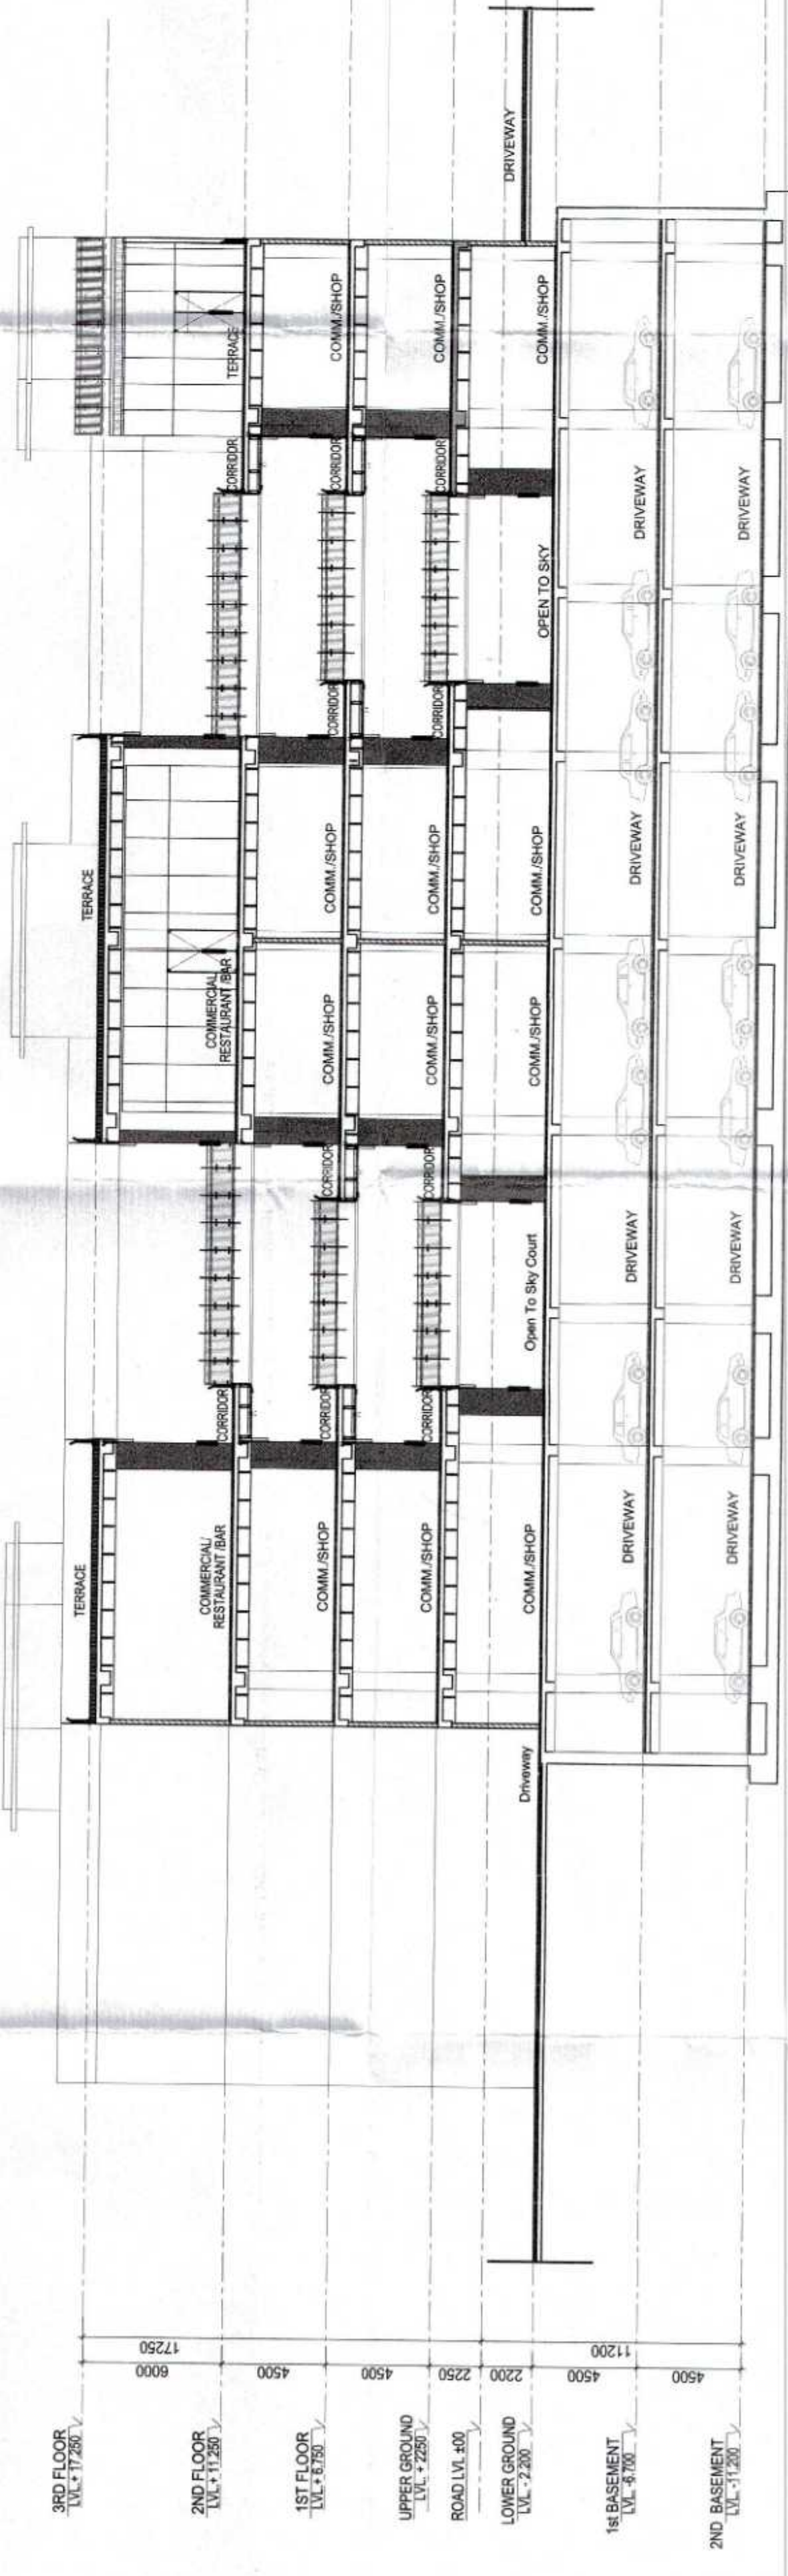

SECTION B-B

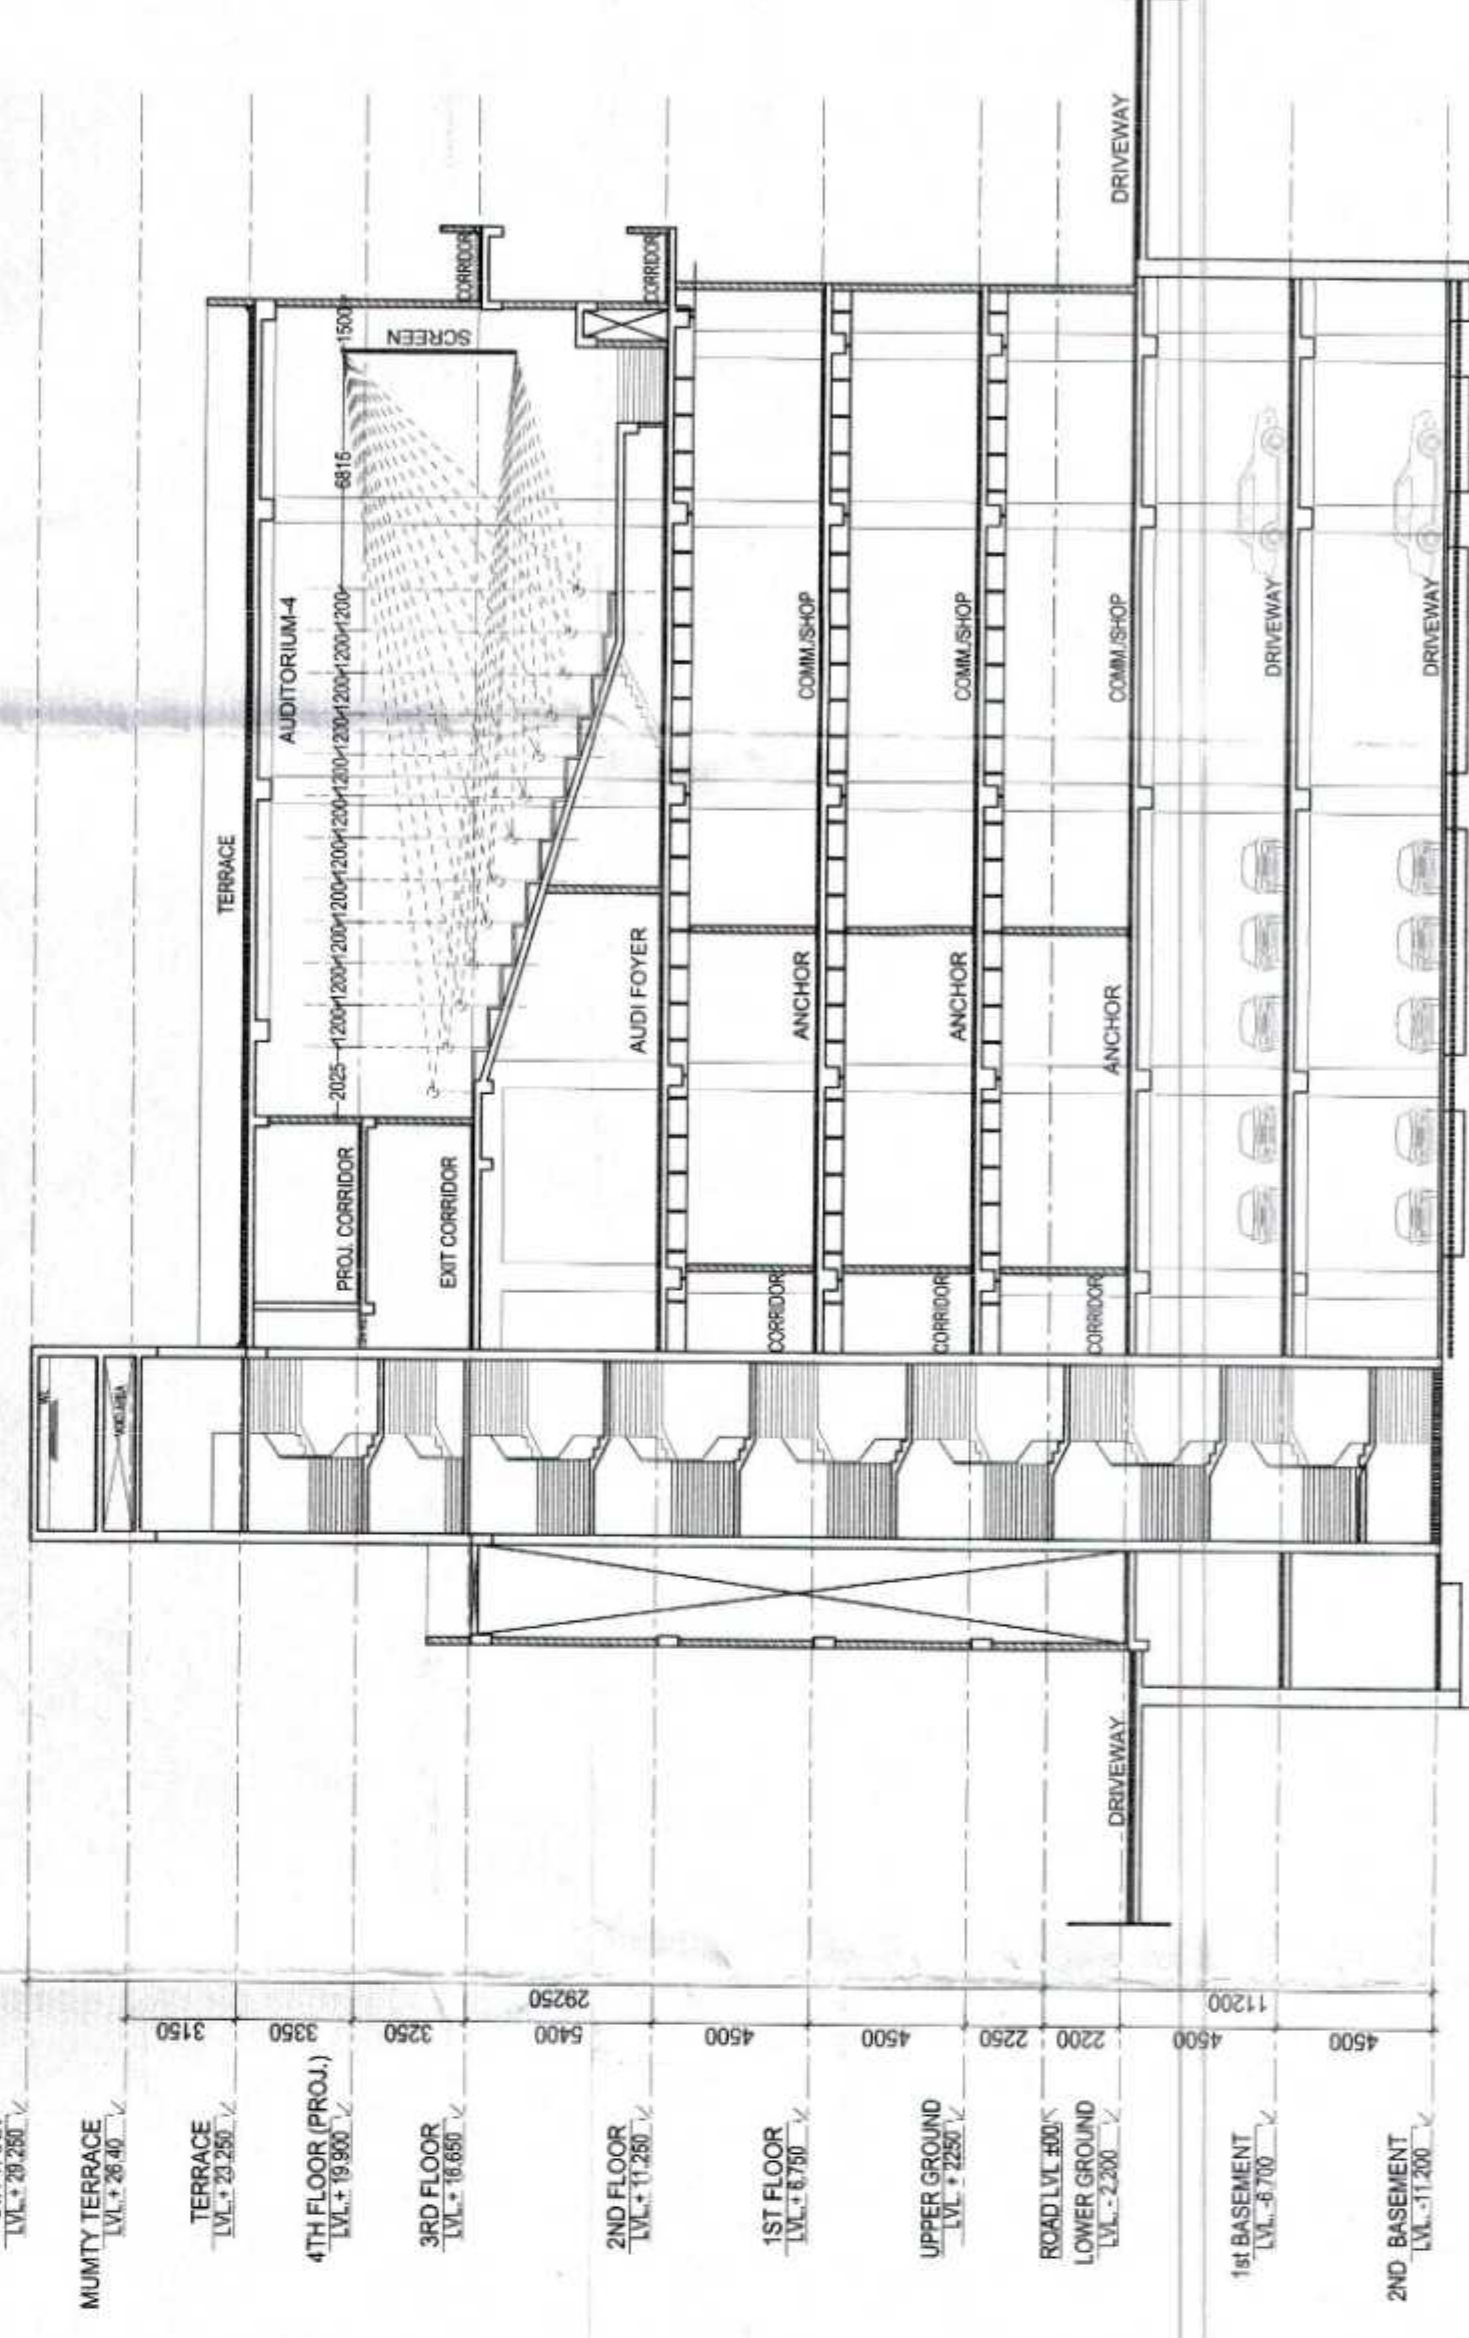

SECTION C-C

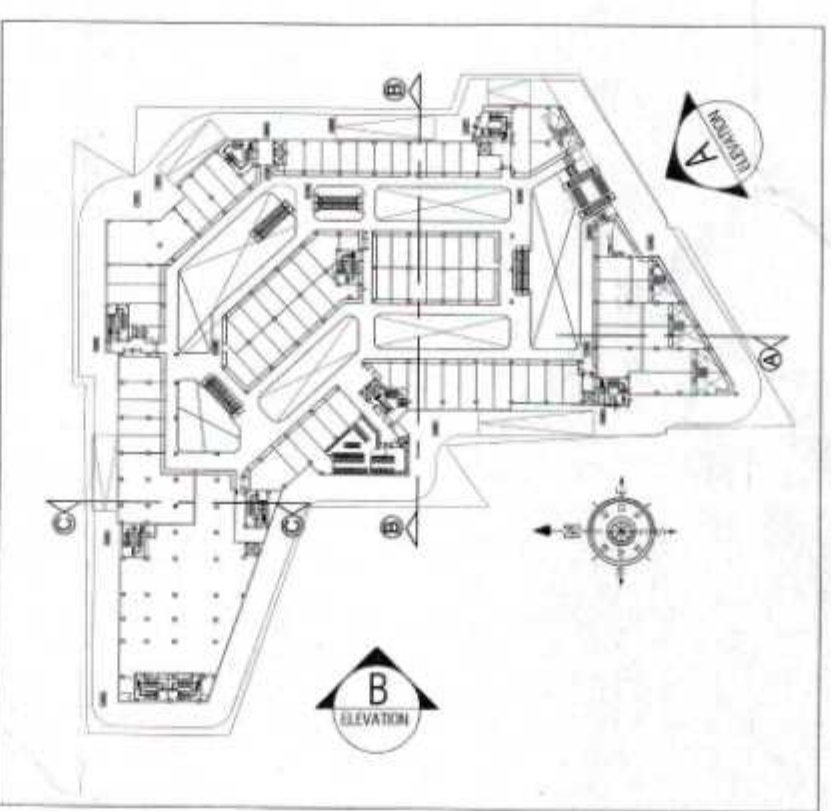

KEY PLAN

NOTES:
1. THIS DEVELOPMENT HAS BEEN CONCEIVED, DESIGNED AND DRAFTED ON THE BASIS OF THE FOLLOWING:
2. ALL TOILETS/SWITCHES WILL BE MECHANICALLY VENTILATED CONDITIONED AIR FROM THE BUILDING.
4. 100% STANDBY GENERATING CAPACITY WILL BE PROVIDED FOR THE ENTIRE BUILDING.
OWNERS SIGN
ARCHITECTS SIGN
PROJECT: PROPOSED BUILDING PLAN OF COMMERCIAL COLONY AREA MEASURING 3.9625 ACRES (LICENCE NO. 47 DATED 18/04/2022) IN SECTOR-49, GURUGRAM BEING DEVELOPED BY SMART ARENA HOMETOWN LLP IN COLLABORATION WITH PEERAGE BUILDWELL PVT. LTD.

For Peerage Buildwell Pvt. Ltd.
GIAN P. MATILUS
B. Arch., A.C.A. I.I.A.
CA No. 60/5769

DATE: 10/10/2022
SCALE: 1/200
PAGE: 09