


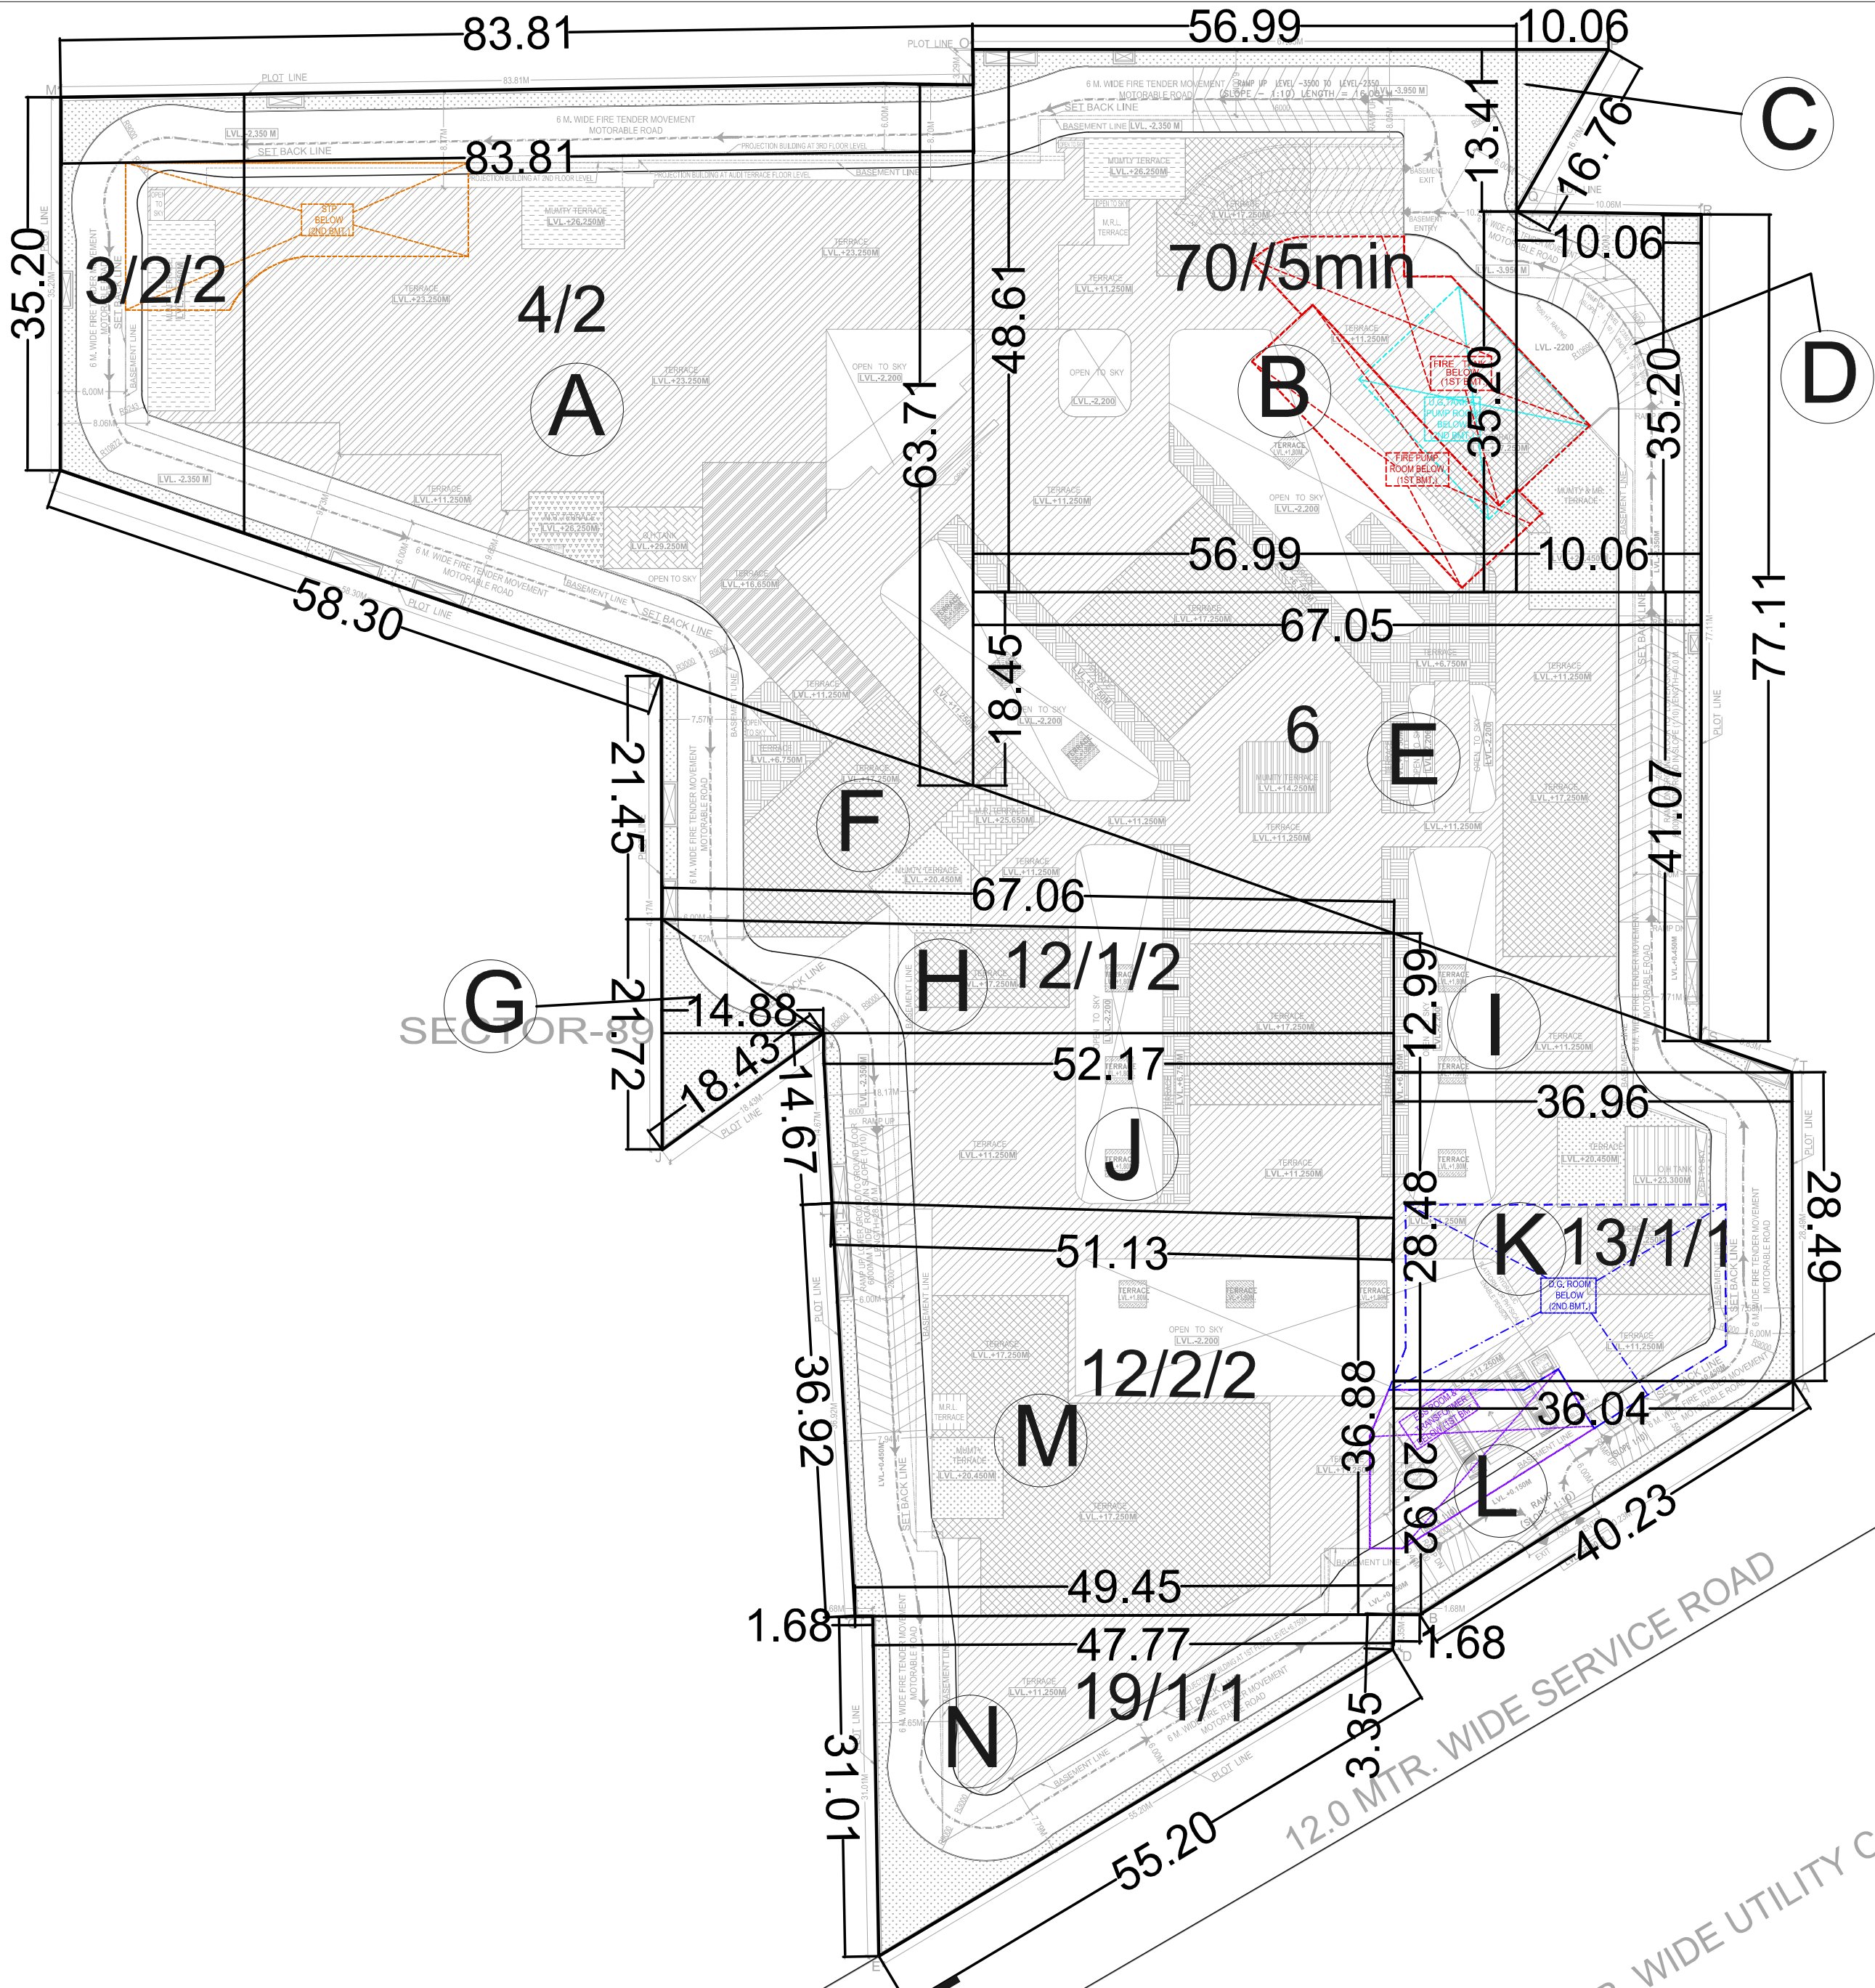

ROAD 12.00 M WIDE

60.0 M. WIDE UTILITY CORRIDOR

ROAD 75.00 M WIDE

24.00 M WIDE

ROAD 12.00 M WIDE

SECTOR-85

SANCTION SITE PLAN - LINE & HATCH LAYER

		 GIAN P. MATHUR ARCHITECT B. Arch. M.C.A., A.I.I.A. CA No 805769	
OWNER'S SIGN		ARCHITECT'S SIGN	
PROJECT: – SUPERIMPOSED SITE PLAN OVER DEMARCATION PLAN OF COMMERCIAL COLONY AREA MEASURING 3.9625 ACRES (LICENCE NO. 47 DATED 18/04/2022) IN SECTOR–89, GURUGRAMBEINGDEVELOPED BY SMART ARENA HOMETOWN LLP IN COLLABORATION WITH PEERRAGE BUILDWELL PVT.LTD.			
TITLE SUPERIMPOSED PLAN		DRG.NO.-SIP-01	
THIS DRAWING IS THE PROPERTY OF GIAN.P.MATHUR & ASSO.(P) LTD AND SHALL NOT BE USED,COPIED OR REPRODUCED WITHOUT THEIR WRITTEN PERMISSION		 GIAN P. MATHUR AND ASSOCIATES (P) LTD. C - 55, East Of Kailash, New Delhi-110065 T : 46599599 F 46599512 E : info@gpmindia.com W : www.gpmindia.com	
DEALT		NORTH : 	
CHKD	SCALE	DATE:– 17–FEB–2024	REV–0