


DDT (T)
MEMBER
BPAC

AD PA AT

Checked and found ok for Public Health
(Internal) Service only subject to comment
in forwarding letter.

Superintendent Engineer
for Chief Engineer-I

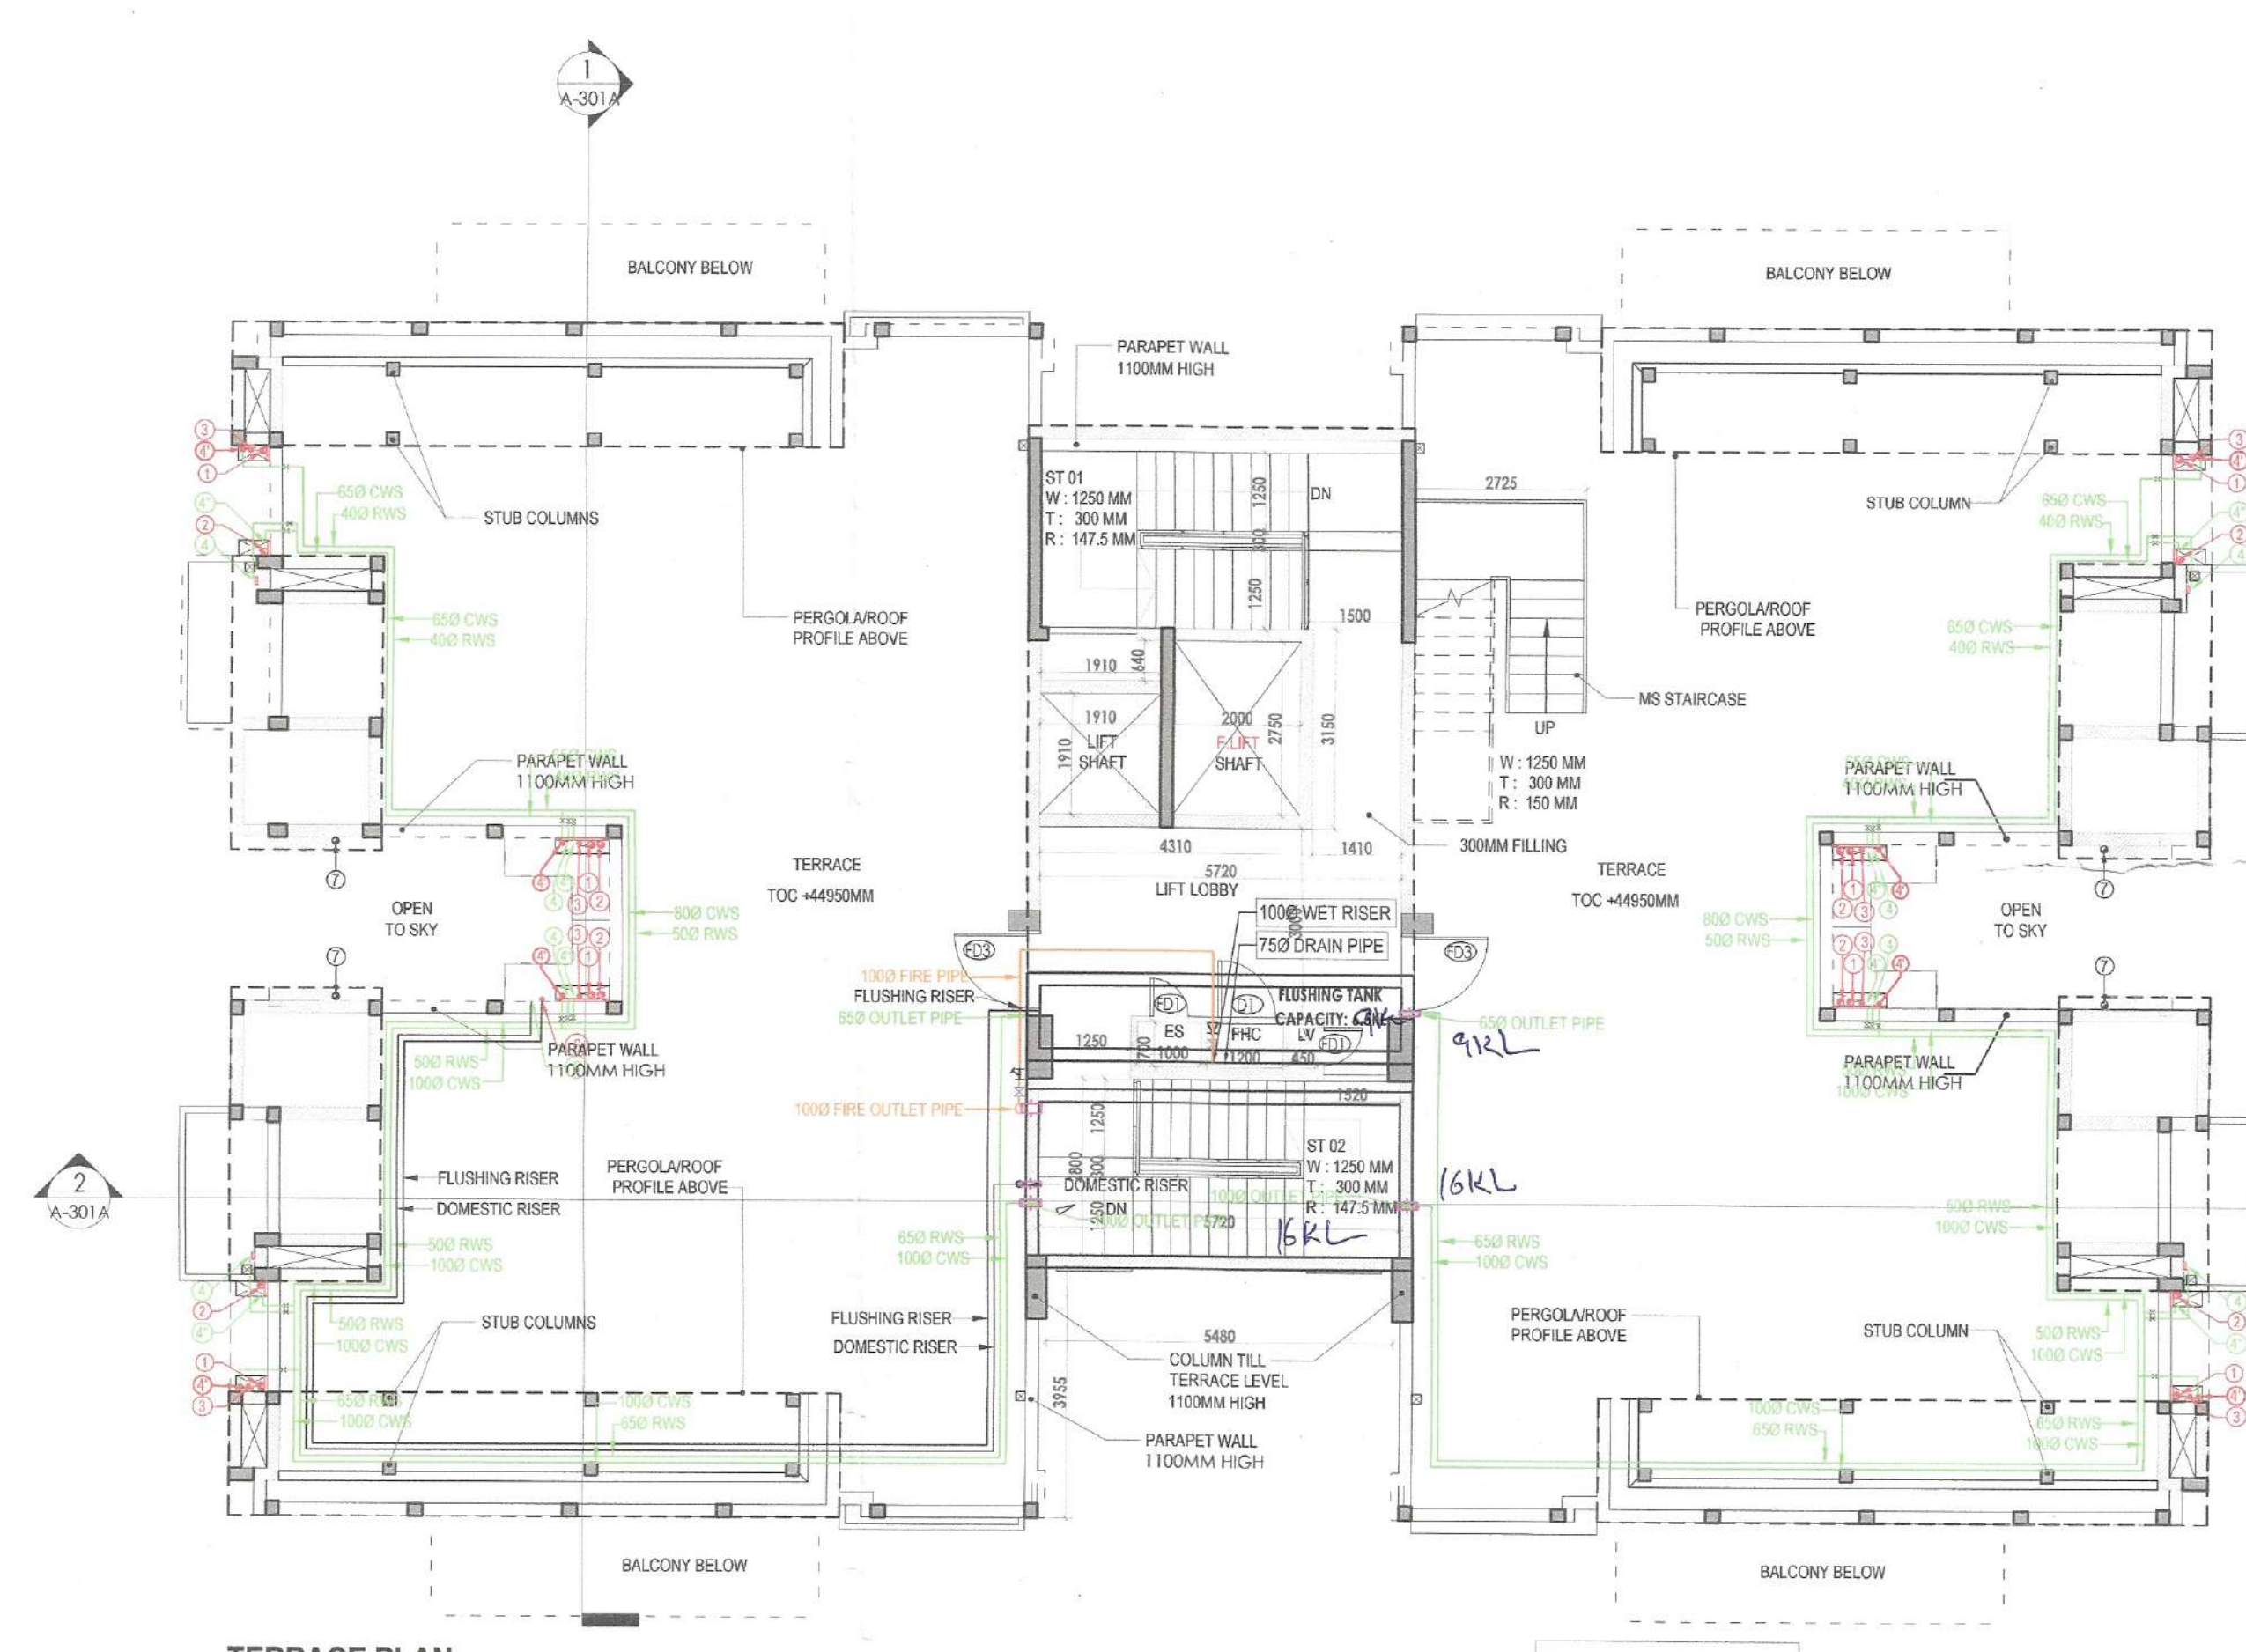

TERRACE PLAN
TOWER - 1, 3, 6, 8, 11, 12, 14, 17, 19 & 21

FLOOR LEVELS		
PART	FLOOR	LEVELS

1	2nd Floor	6650
2	3rd Floor	9600
3	4th Floor	12550
4	5th Floor	15500
5	6th Floor	18450
6	7th Floor	21400
7	8th Floor	24350
8	9th Floor	27300
9	10th Floor	30250
10	11th Floor	33200
11	12th Floor	36150

12	13th Floor	39100
13	14th Floor	42050

14	Terrace Floor	44950
15	Machine Room Level	47700
16	Roof Level	50450

ADDITIONS			
PART	PARTICULARS	NO.	TOTAL AREA (SQMT.)

NET AREA (X ² ·AI)	436.045
-------------------------------	---------


Revised Building Plans of Group Housing

1998, 1999, 2000,26

100

SYEC MOHD IMRAN

NA HOUSING

For: *[Signature]*


Authorised Signatory

Drawing Title:-	Drawing No:-
-----------------	--------------

TO 14TH), TERRACE PLAN

(TYPE- 3 + 2T)	
----------------	--

14, 17, 19 & 21	
-----------------	--

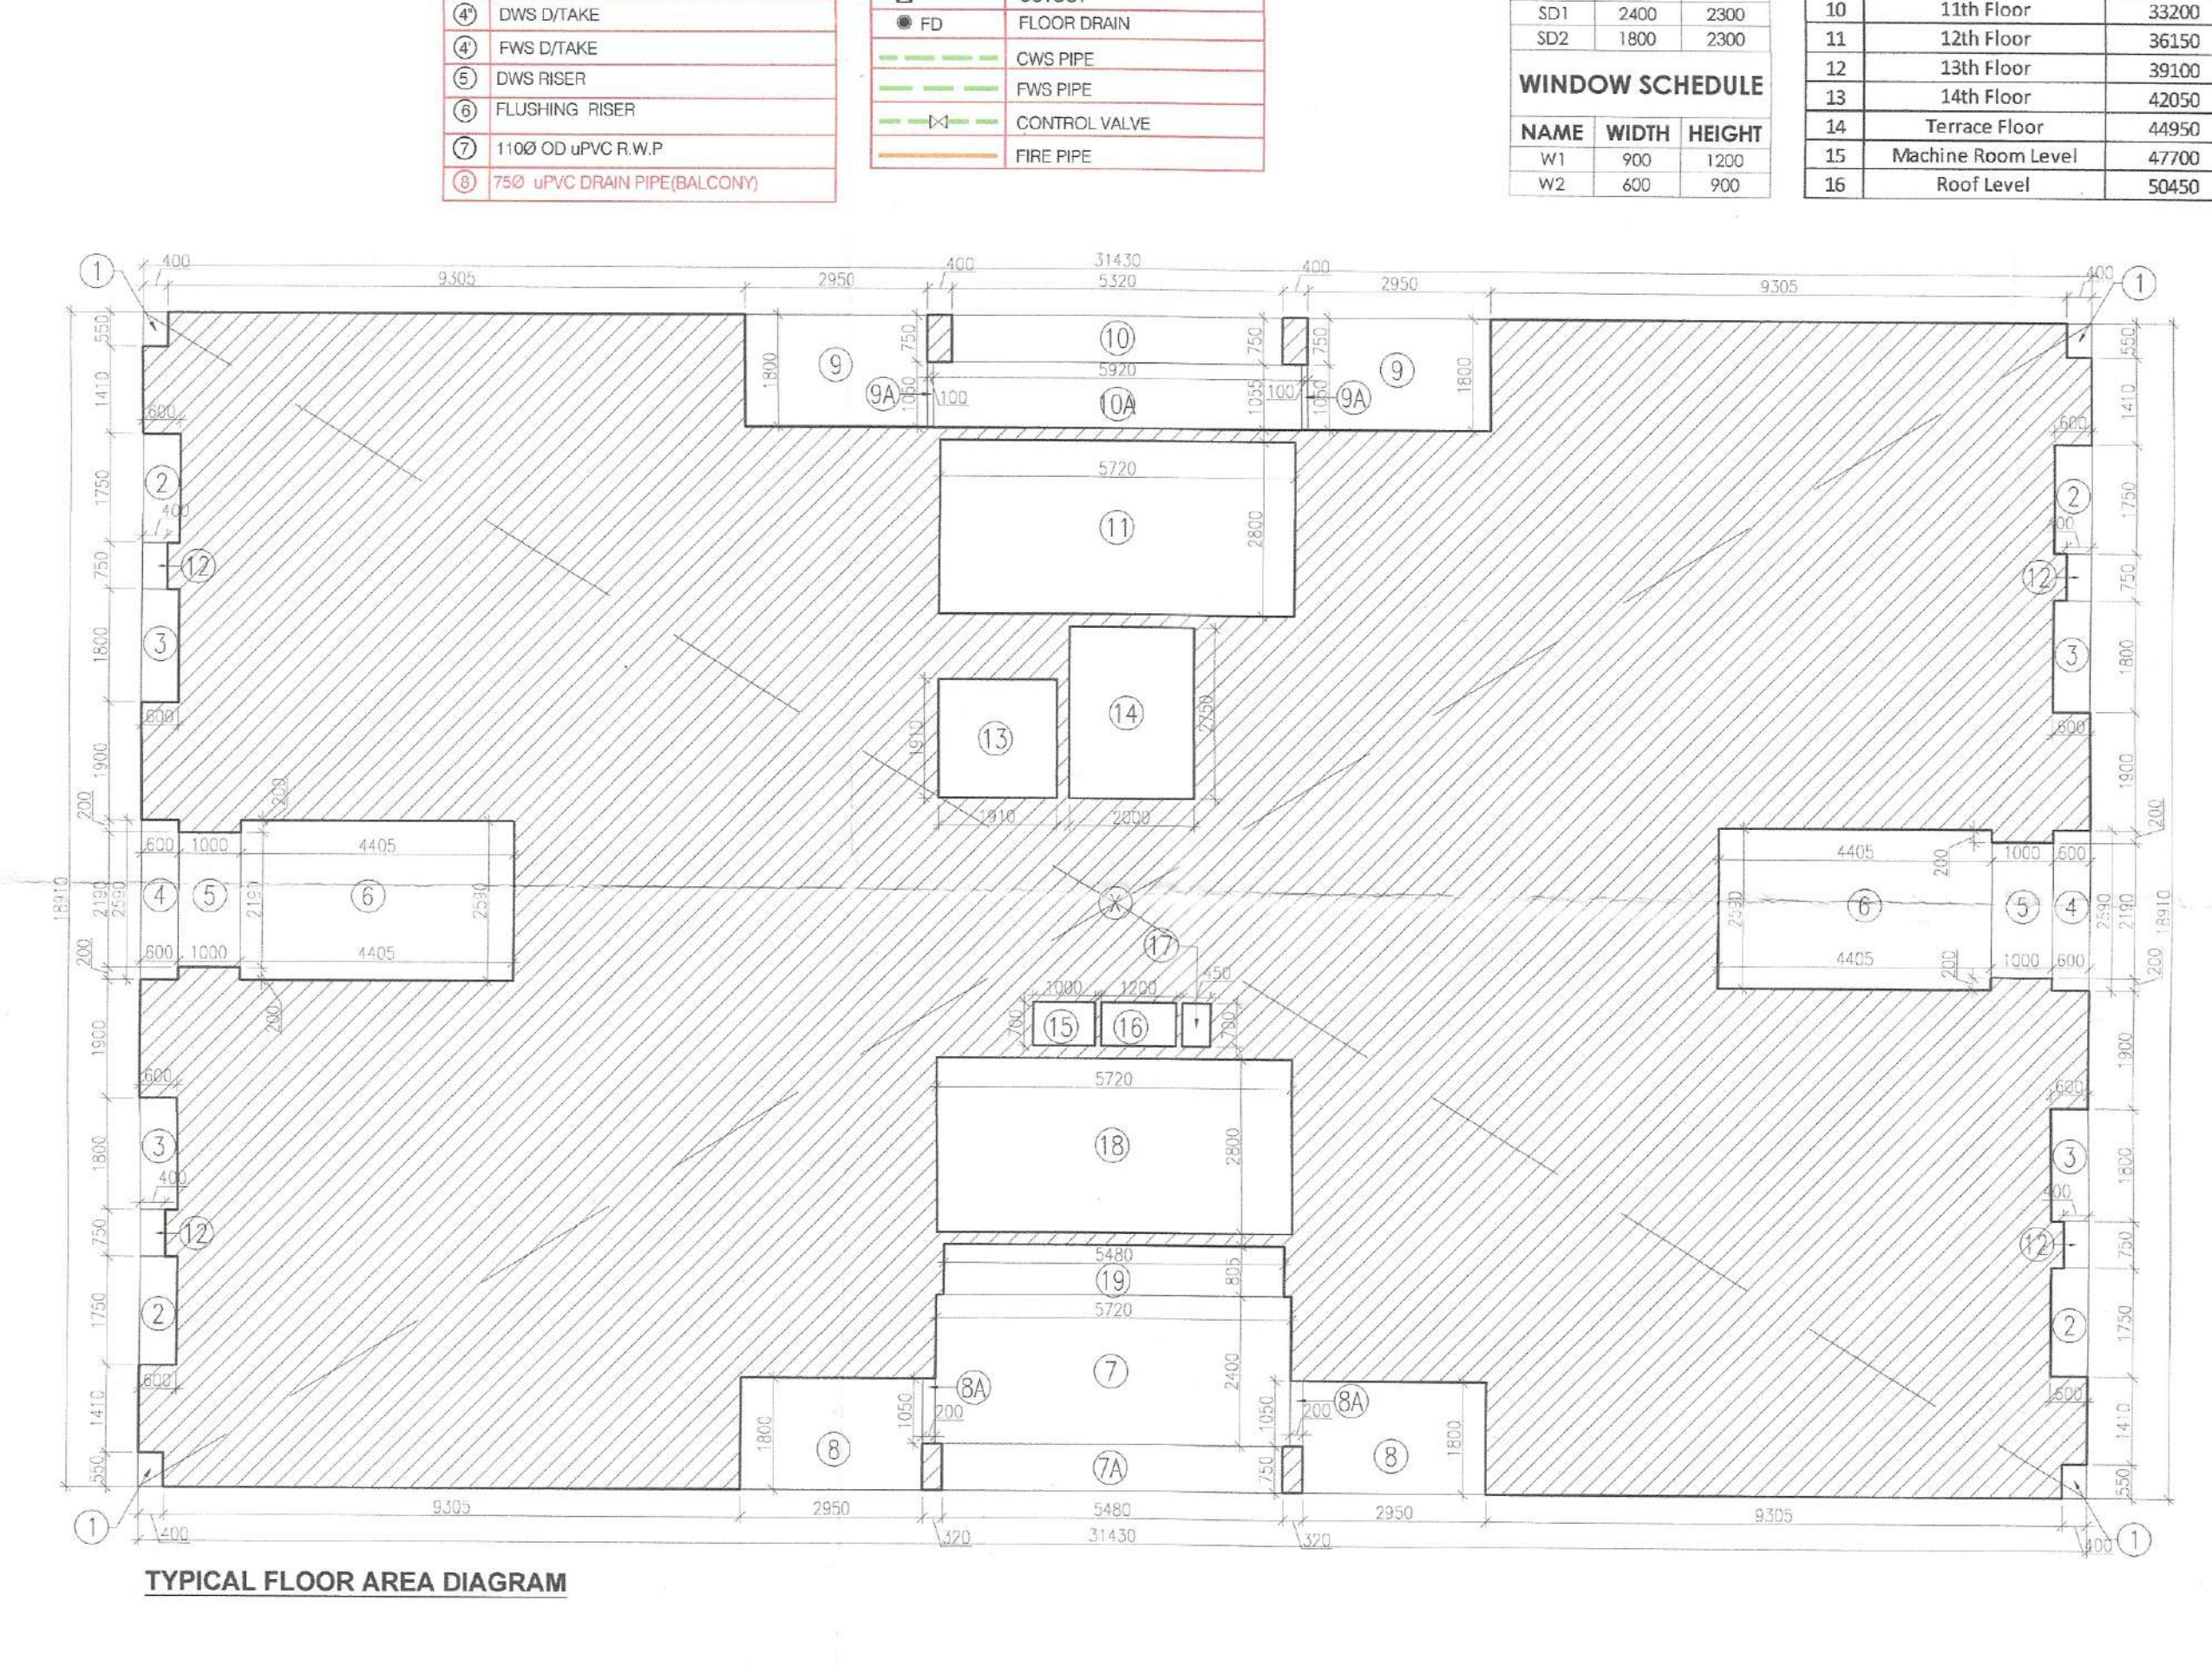

TYPICAL FLOOR AREA DIAGRAM

OWNER/AUTH.
SIGN.



1 : 100

Drawing No:-
A-10