

This is a PROVISIONAL BUILDING PLAN approved only for the purpose of inviting objections from the general public.

SUBMISSION DRAWINGS FOR APPROVAL AND STAMPING

S.T.P. (HO) Member Secretary B.P.A.C.
 S.T.P. (HO) Member B.P.A.C.
 C.T. (HR) Chairman B.P.A.C.
 D.T.P. (HO) MEMBER B.P.A.C.
 D.D. (T) MEMBER B.P.A.C.
 A.T.P. (HO)

TO BE READ WITH THIS OFFICE MEMO NO.: DATED: (Dinesh Kumar) PA(HQ)


NOTES:

ARCHITECT
MORPHOGENESIS
 41, Industrial Estate, Okhla Phase - III, New Delhi 110020
 TEL: 91 11 41828070
 E-Mail: studio@morphogenesis.org

CONSULTING STRUCTURAL ENGINEER
DUCON
 CONSULTANTS PRIVATE LIMITED
 ASHOK FLOOR, SWAL, PROFFER, COMPOSITE BUILDING, GATEWAY, PRADEEPKUMAR WARDHABAI - 380001
 F-101, Connaught Place, New Delhi-110008
 Ph: 91-11-26106448, 26106449

CONSULTING MEP
AEON Integrated Building Design Consultant LLP
 A-122, 9th Floor, Sector 136, Noida, U.P-201 305, www.aeonconsultants.in

CONSULTING LANDSCAPE ARCHITECT
ORACLE
 G-58, Kalkaji, New Delhi - 110019
 Ph: +91-11-26481930

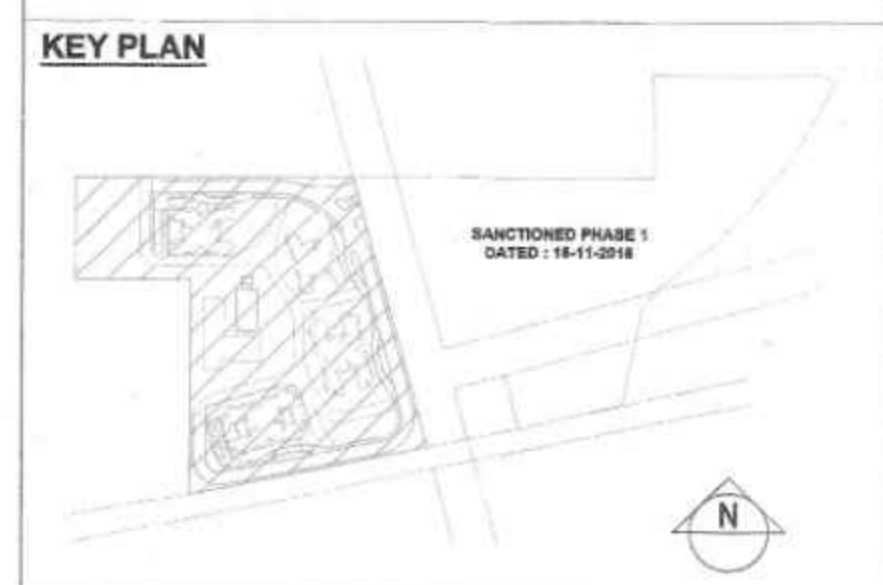

PROJECT
 Revised Building Plan of Group Housing Colony measuring 14.025 Acres (Licence No.285, of 2007 dated 02-12-2007) in sector 82, Gurgaon Manesar Urban Complex, being developed by Juhl Promoters Pvt Ltd & others in collaboration with Emaar MGF Land. Ltd.

DEVELOPER
Emaar India Ltd.
 Emaar Business Park, MG Road Sikanderpur, Sector-28, Gurgaon Haryana -122002

DEVELOPER'S SIGNATURE :


AUTHORIZED SIGNATORY

ARCHITECT'S SIGNATURE :


ANNAB DUTTA
 CAI/2007/40529

DRAWING NAME
 EWS AND COMMUNITY SHOPPING - ELEVATIONS AND SECTIONS

DRAWING NO. 9-37
SCALE 1:100
DATE AUG 2023

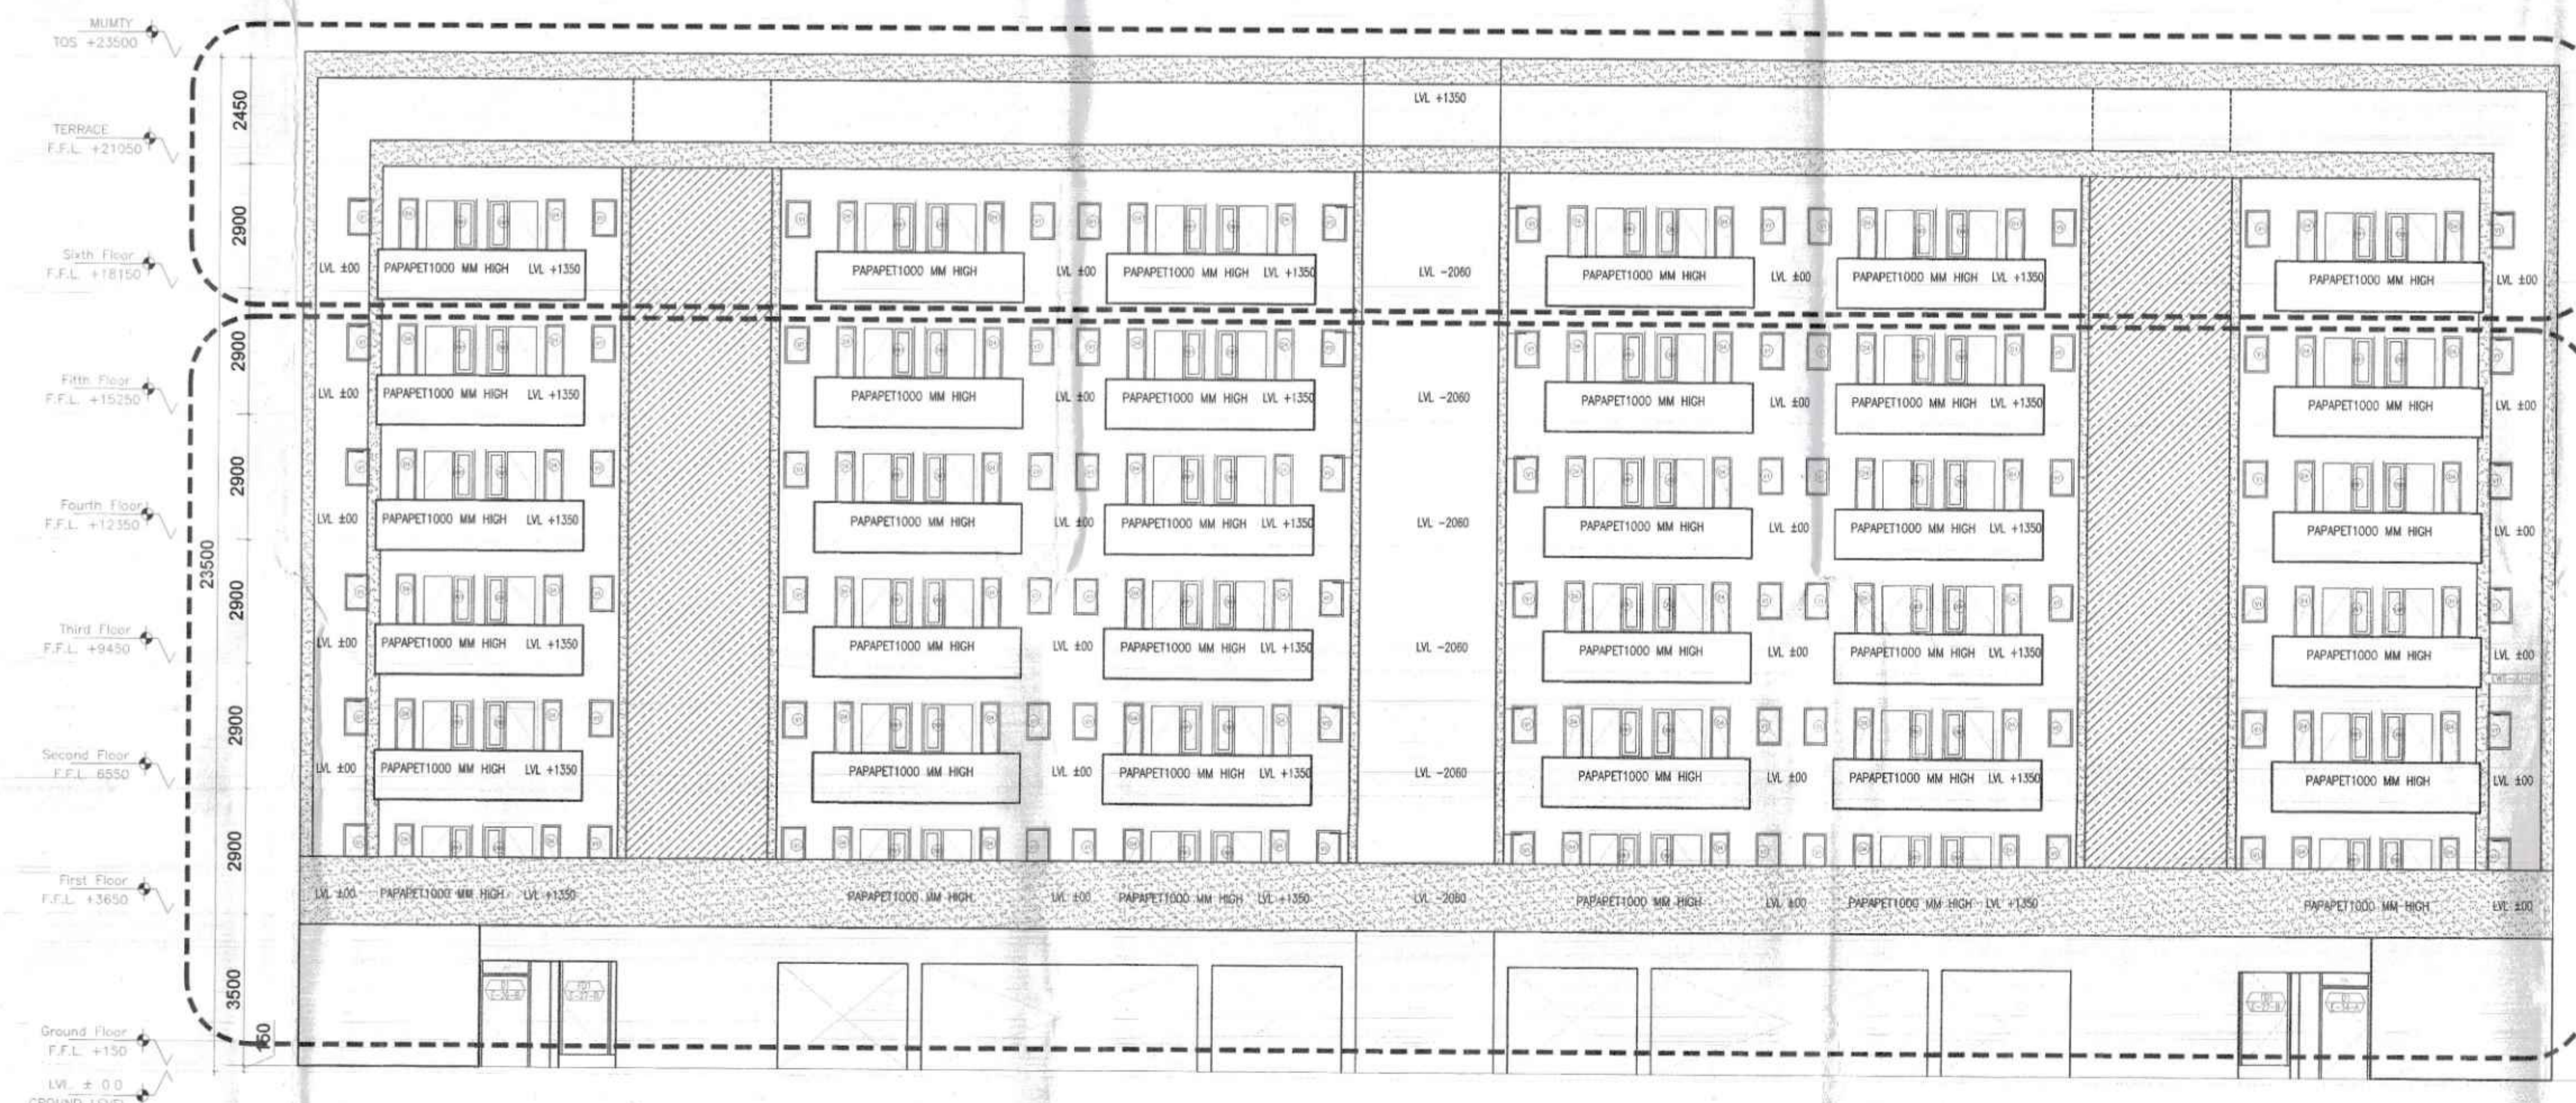

ELEVATION-1
 SCALE 1/100

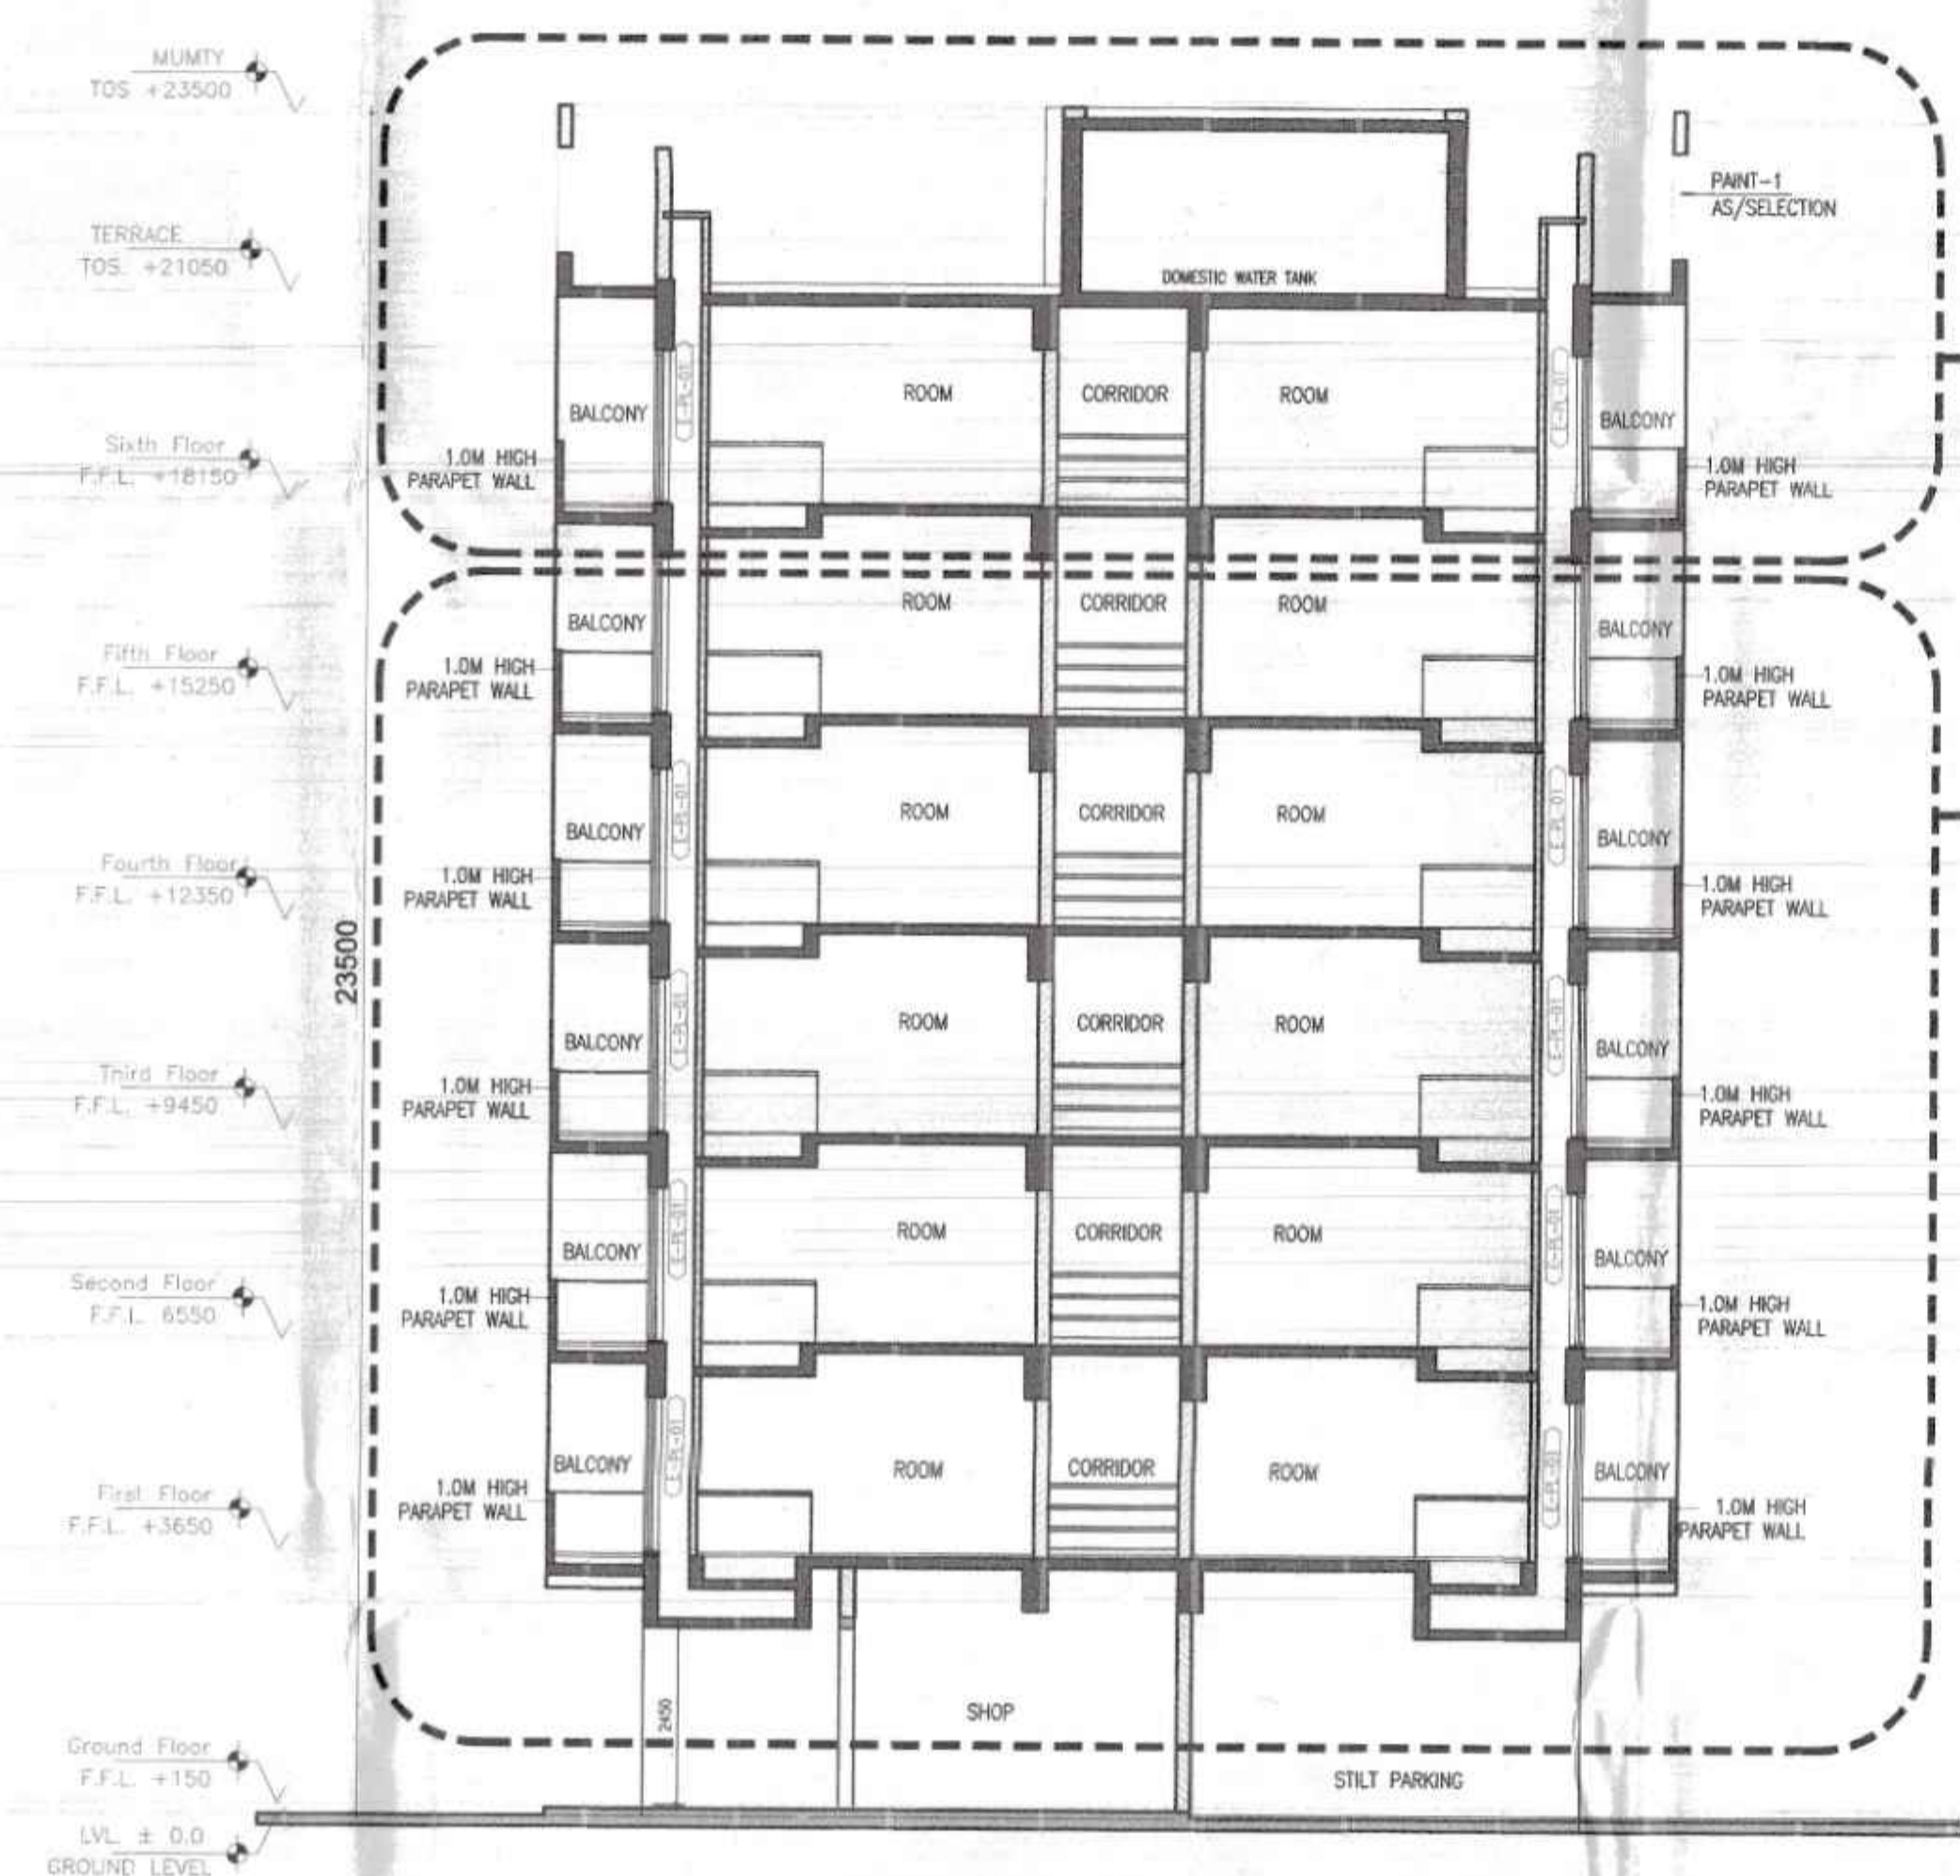

SECTION-AA
 SCALE 1/100

DOOR WINDOW SCHEDULE

TYPE	Width	Height	Unit	Sill
D1	1200	0	2100	0
D2	1000	0	2100	0
D3	750	0	2100	0
D4	485	0	2100	0
FD1	1000	0	2100	0
FD2	750	0	2100	0
FD3	900	0	2100	0
DW1	1250	900	2100	1200
V1	600	425	2100	1675

ALL FIRE DOORS (FD) ARE 2 HOUR FIRE RATED