



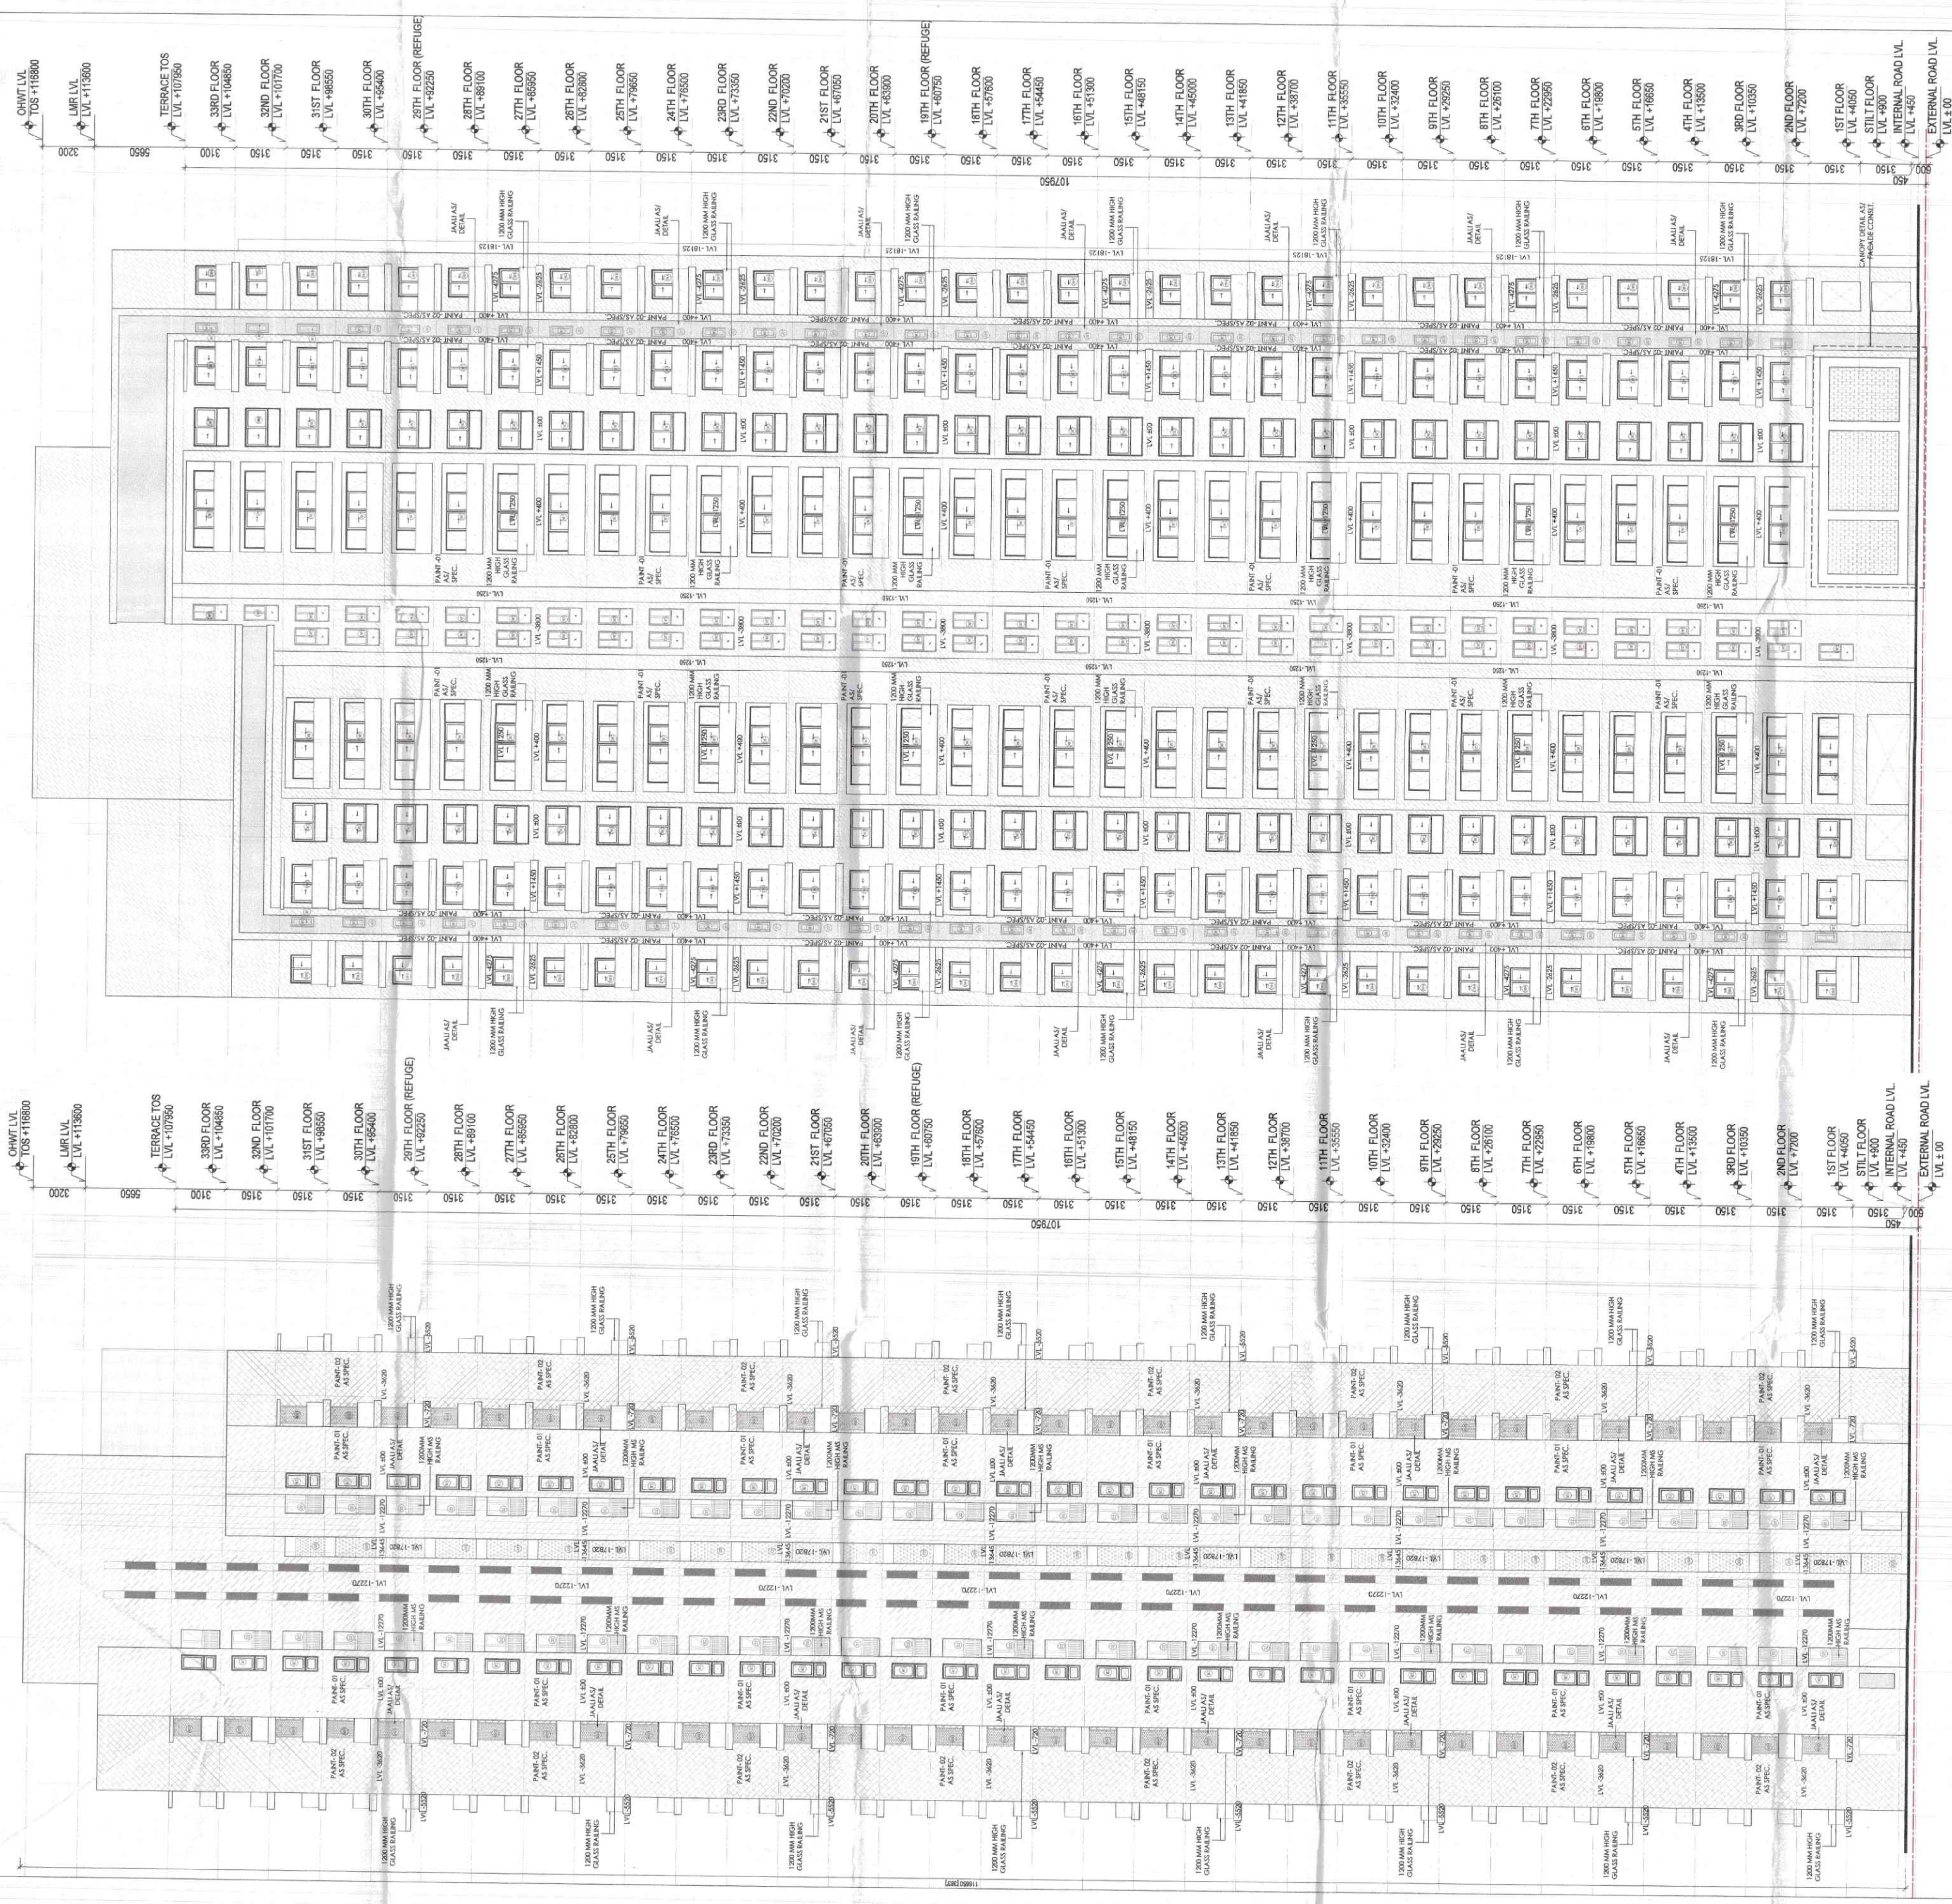

2 TOWER 1 - ELEVATION 01
1:200

1 TOWER 1 - ELEVATION 02
1:200

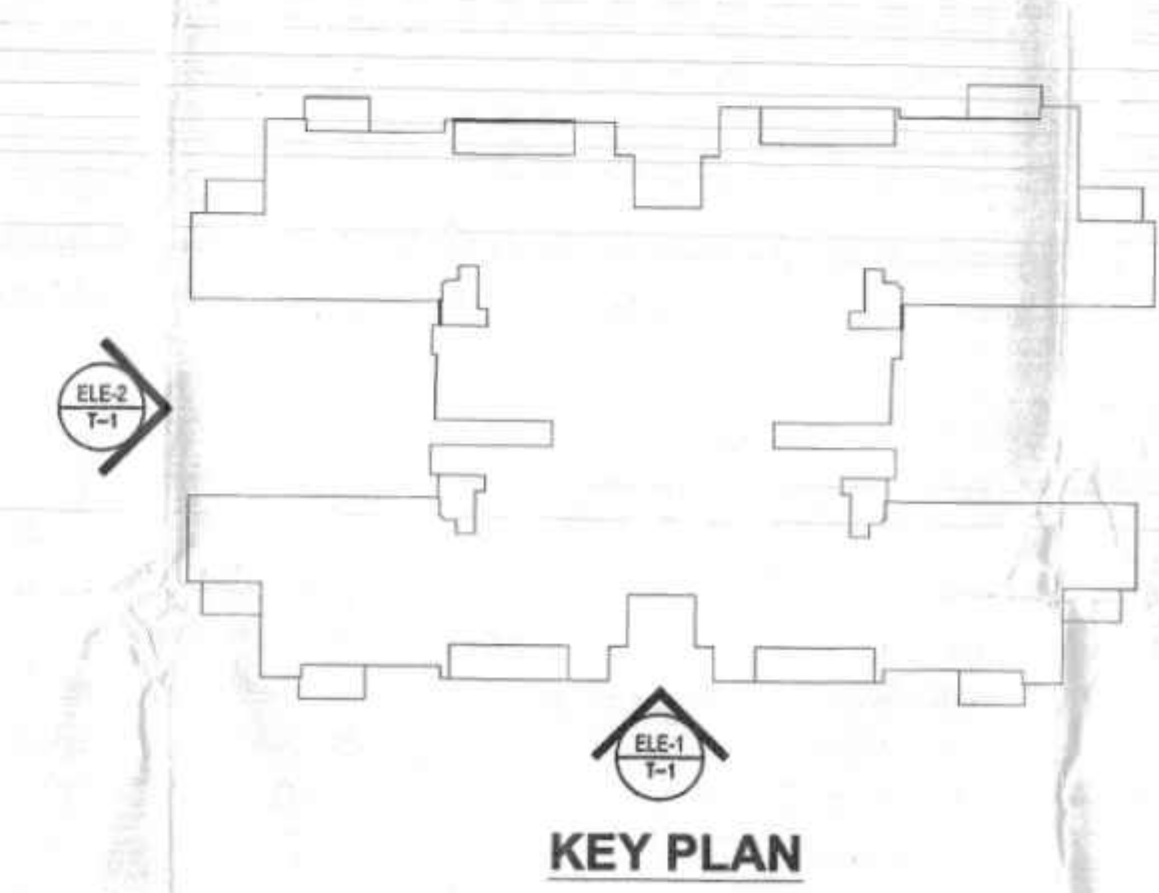

Door Window Schedule				
Typical Floors - Rough Masonry Opening				
DOOR	Width	Lintel	Height	Sill
GZ			0	0
GD	1200	2200	2100	100
D1	1000	2450	2450	0
D2	800	2450	2450	0
D2A	800	2450	2449	1
D3	750	2450	2450	0
D4	1200	2450	2450	0
D5	900	0	0	0

FIRE DOOR	Width	Lintel	Height	Sill
FD1	1000	2200	2100	100
FD2	800	2200	2100	100
FD3	1200	2450	2450	0
FD4	1500	2450	2450	0

DOOR/WIN	Width	Lintel	Height	Sill
DW1	5400	2450	2450	0
DW2	2400	2450	2100	300
DW3	2400	2450	2450	0
DW4	1800	2450	2450	0
DW5	1050	2450	2150	300
DW6A	1100	2450	1400	1050
DW6B	1250	2450	1400	1050
DW7	4800	2450	2450	0
DW8	3600	2450	2450	0
DW9	2400	2450	2150	300
DW10	1600	2450	2450	0
DW11	1000	2450	2450	0
DW12	800	2450	2450	0

WINDOW	Width	Lintel	Height	Sill
W1	600	2450	1550	900
W2	450	2450	1550	900
W3	925	2450	2150	300
W4	1200	2450	2150	300

ALL FIRE DOORS (FD) ARE 2 HOUR FIRE RATED

This is a **PROFESSIONAL BUILDING PLAN** approved only for the purpose of building objections from the general public.

SUBMISSION DRAWINGS
FOR APPROVAL AND STAMPING

MEMO NO.:
DATED:

NOTES:

ARCHITECT
MORPHOGENESIS
41, Industrial Estate, Okhla Phase - III,
New Delhi 110020
TEL: 91 11 41828070
E Mail: studio@morphogenesis.org

CONSULTING STRUCTURAL ENGINEER
DUCON
CONSULTANTS PRIVATE LIMITED
A-122, 6th Floor, Sector 136, Noida, U.P-201 306,
www.duconline.in

CONSULTING MEP
AEON Integrated Building Design Consultant LLP
A-122, 6th Floor, Sector 136, Noida, U.P-201 306,
www.aeonconsultants.in

CONSULTING LANDSCAPE ARCHITECT
ORACLE
G-98, Kalkaji,
New Delhi - 110019
Ph: +91-11-26481630

KEY PLAN

PROJECT
Revised Building Plan of Group Housing Colony measuring 14.025 Acres (Licence No.285, of 2007 dated 02-12-2007) in sector 62, Gurgaon Manesar Urban Complex, being developed by Juhl Promoters Pvt Ltd & others in collaboration with Emaar MGF Land. Ltd.

DEVELOPER
Emaar India Ltd.
EMAAR Business Park, MG Road
Sikanderpur, Sector-28, Gurgaon
Haryana -122002

DEVELOPER'S SIGNATURE:

AUTHORIZED SIGNATORY
ARNAB DUTTA
CA / 2007 / 40523

ARCHITECT'S SIGNATURE:

DRAWING NAME
TOWER -1 ELEVATIONS

DRAWING NO.
S-26

SCALE
1:200

DATE
AUG 2023

NORTH