



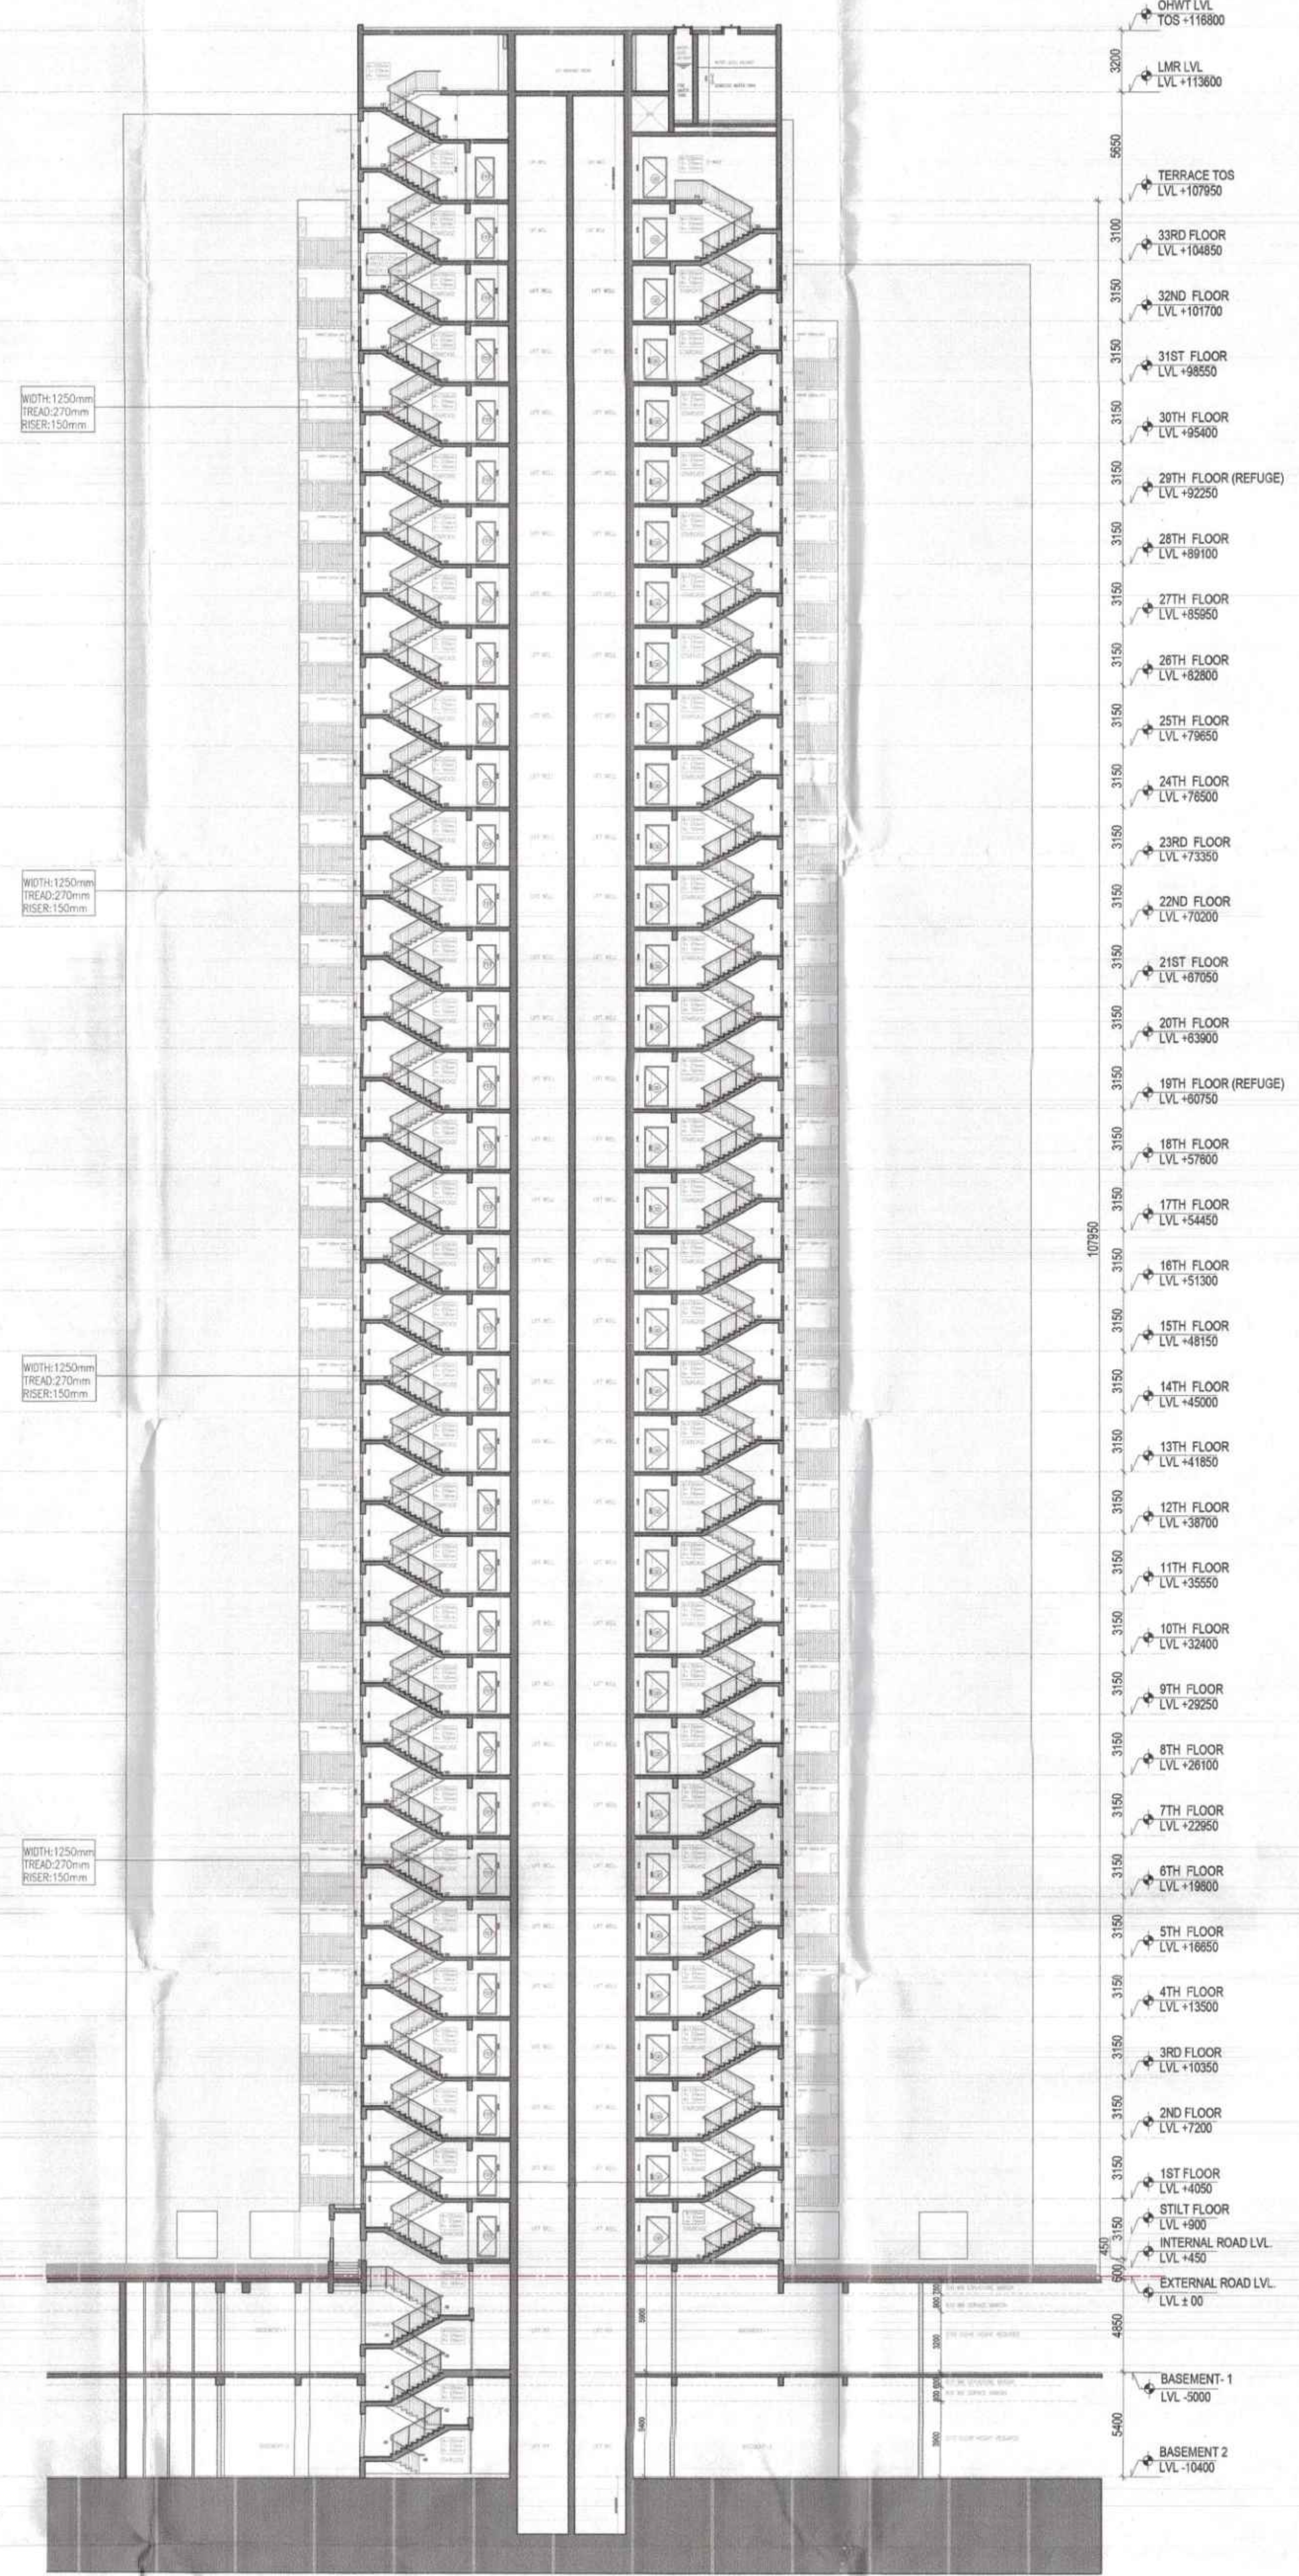

Door Window Schedule				
Typical Floors - Rough Massing Opening				
	Width	Lintel	Height	Sill
DOOR				
GZ			0	0
GD	1200	2200	2100	100
GD1	800	2200	2099	100
D1	800	2450	2450	0
D2	800	2450	2450	0
D2A	800	2450	2449	1
D3	750	2450	2450	0
D4	900	2450	2450	0
D5	1200	0	0	0
FIRE DOOR				
	Width	Lintel	Height	Sill
FD1	1000	2200	2100	100
FD2	800	2200	2100	100
FD3	1200	2450	2450	0
FD3A	1200	2450	2450	0
FD4	1500	2450	2450	0
DOOR/WIN				
DW1	5400	2450	2450	0
DW2	2400	2450	2150	300
DW3	2400	2450	2450	0
DW4	1800	2450	2150	300
DW5	1050	2450	2150	300
DW6A	1150	2450	2450	100
WINDOW				
	Width	Lintel	Height	Sill
DW6	1250	2450	2400	1050
DW7	4800	2450	2450	0
DW8	3000	2450	2450	0
DW9	2400	2450	2150	300
DW10	1600	2450	2450	0
DW11	1050	2450	2450	0
DW12	800	2450	2450	0
WINDOW				
W1	600	2450	1550	900
W2	450	2450	1550	900
W3	925	2450	2150	300
W4	1200	2450	2150	300

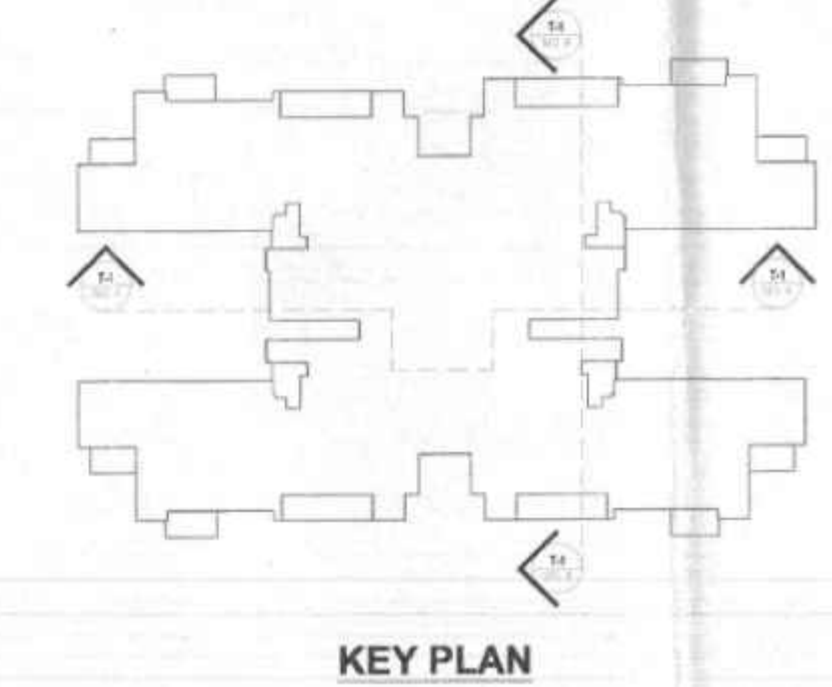

PROJECT

Revised Building Plan of Group Housing Colony measuring 14.025 Acres (Licence No.265, of 2007 dated 02-12-2007) in sector 62, Gurgaon Manesar Urban Complex, being developed by Juhi Promote Pvt Ltd & others in collaboration with Emaar MGF Land. Ltd.

DEVELOPER
Emaar India Ltd.
EMAAR Business Park, MG Road
Sikanderpur, Sector-28, Gurgaon
Haryana -122002

EMAAR

DEVELOPER'S SIGNATURE :

AUTHORIZED SIGNATORY

ARCHITECT'S SIGNATURE :

DRAWING NAME
TOWER -01 SECTIONS

DRAWING NO. S-30		NORTH 
SCALE	1:200	
DATE	AUG 2023	