



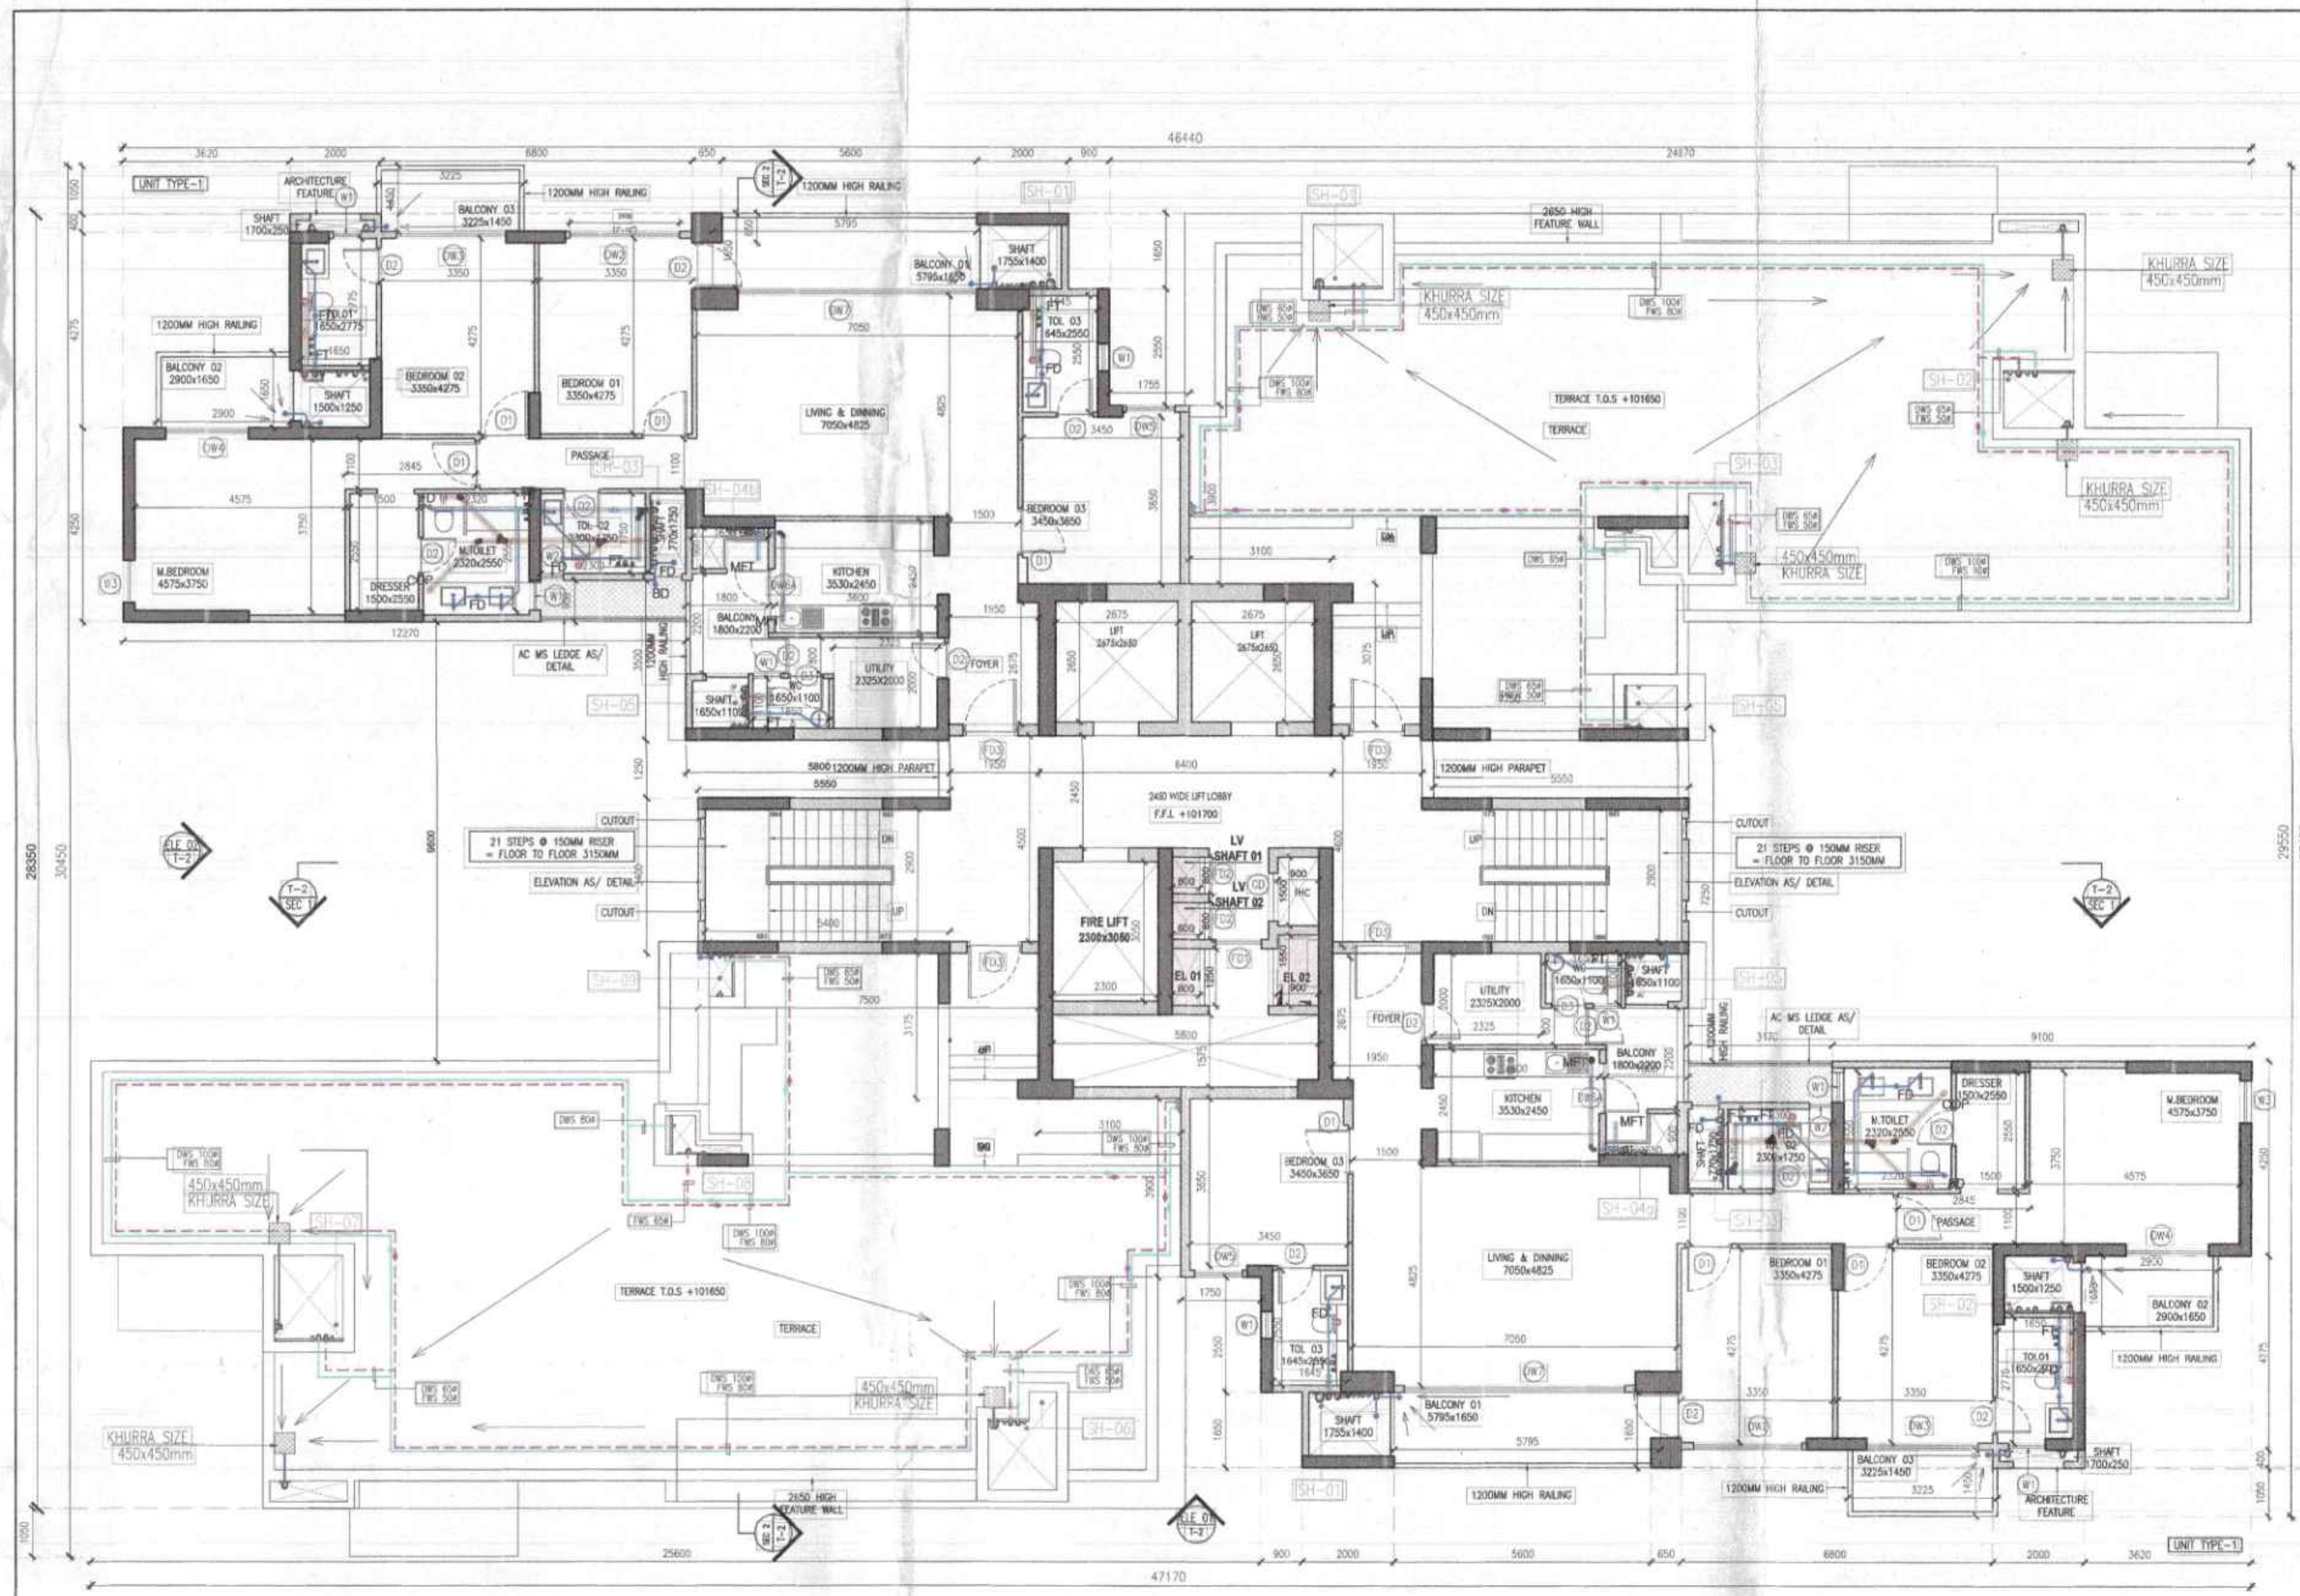

1 TOWER 2 - 32ND FLOOR PLAN
1:100

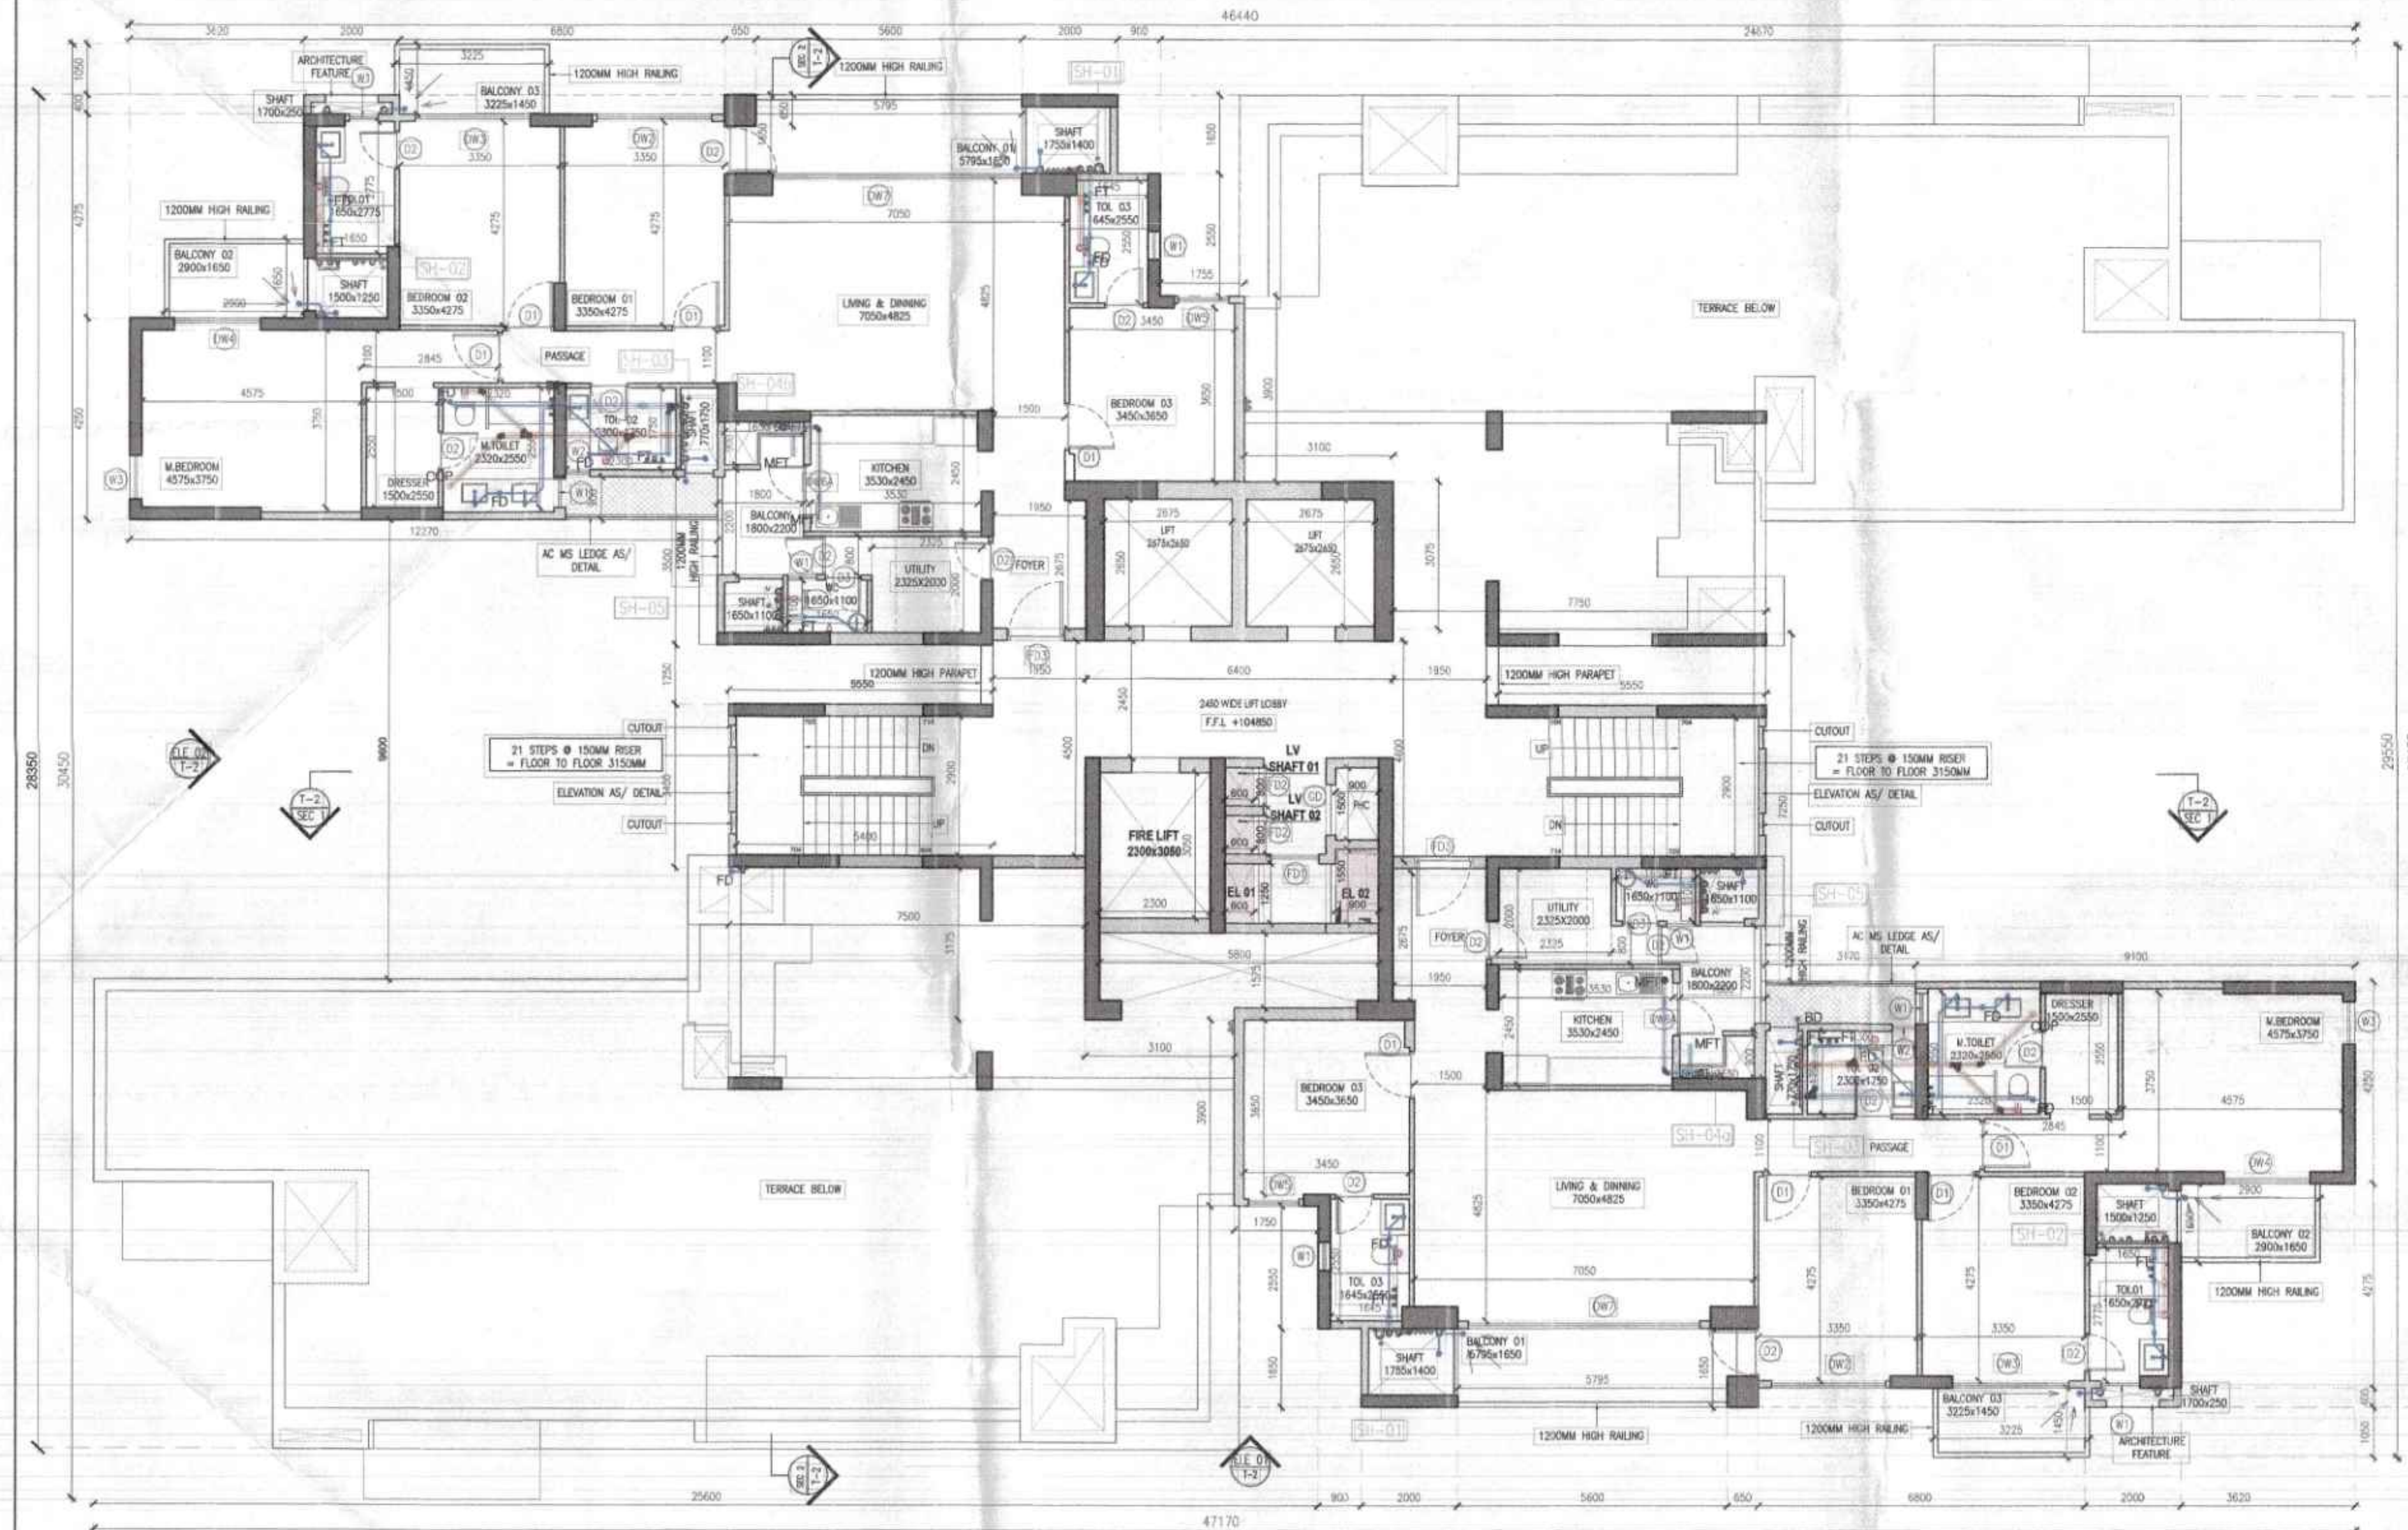

3 TOWER 2 - 33RD FLOOR PLAN
1:100



Door Window Schedule			
Typical Floors - Rough Masonry Opening			
DOOR	Width	Height	U/F
2 TOWER 2 - 32ND FLOOR FAR DIAGRAM
1:75



4 TOWER 2 - 33RD FLOOR FAR DIAGRAM
1:75

TOWER - 2			
32nd FLOOR FAR AREA			
Description	Length (mm)	Breadth (mm)	Area (sqm)
Area of rectangle A01	3620	4200	15.385
Area of rectangle A02	5480	8535	46.717
Area of rectangle A03	2000	400	0.800
Area of rectangle A04	3320	7635	25.315
Area of rectangle A05	650	600	0.420
Area of rectangle A06	245	1000	0.245
Area of rectangle A07	750	6235	4.660
Area of rectangle A08	8400	5535	46.410
Area of rectangle A09	2000	1600	3.200
Area of rectangle A10	1750	4150	7.263
Area of rectangle A11	7500	1175	8.813
Area of rectangle A12	1805	1400	2.527
Area of rectangle A13	4000	3175	12.700
Area of rectangle A14	2200	3075	6.765
Area of rectangle A15	6150	3075	18.911
Area of rectangle A16	250	1250	0.313
Area of rectangle A17	5550	3150	17.483
Area of rectangle A18	8100	4500	36.450
Area of rectangle A19	2200	4605	10.131
Area of rectangle A20	4350	3175	13.826
Area of rectangle A21	3100	210	0.651
Area of rectangle A22	1945	210	0.408
Area of rectangle A23	250	4740	1.188
Area of rectangle A24	7500	210	1.575
Area of rectangle A25	3150	210	0.662
Total of all Additions 'A'			403.137

Deductions				
Description	Length (mm)	Breadth (mm)	Area (sqm)	No. of figures
Area of rectangle S01	1100	150	0.165	2
Area of rectangle S02	1700	250	0.425	2
Area of rectangle S03	250	1100	0.275	2
Area of rectangle S04	1500	1250	1.875	2
Area of rectangle S05	770	1750	1.348	2
Area of rectangle S06	600	150	0.090	2
Area of rectangle S07	750	900	0.675	2
Area of rectangle S08	900	300	0.270	2
Area of rectangle S09	2675	2650	7.089	1
Area of rectangle S10	300	1050	0.315	1
Area of rectangle S11	930	1200	1.116	1
Area of rectangle S12	1855	1400	2.597	1
Area of rectangle S13	2675	2650	7.089	1
Area of rectangle S14	2300	3050	7.015	1
Area of rectangle S15	600	800	0.480	1
Area of rectangle S16	600	1200	0.720	1
Area of rectangle S17	900	1500	1.350	1
Area of rectangle S18	900	1500	1.350	1
Area of rectangle S19	1500	1575	2.363	1
Area of rectangle S20	1500	2900	4.350	1
Area of rectangle S21	1500	2900	4.350	1
