


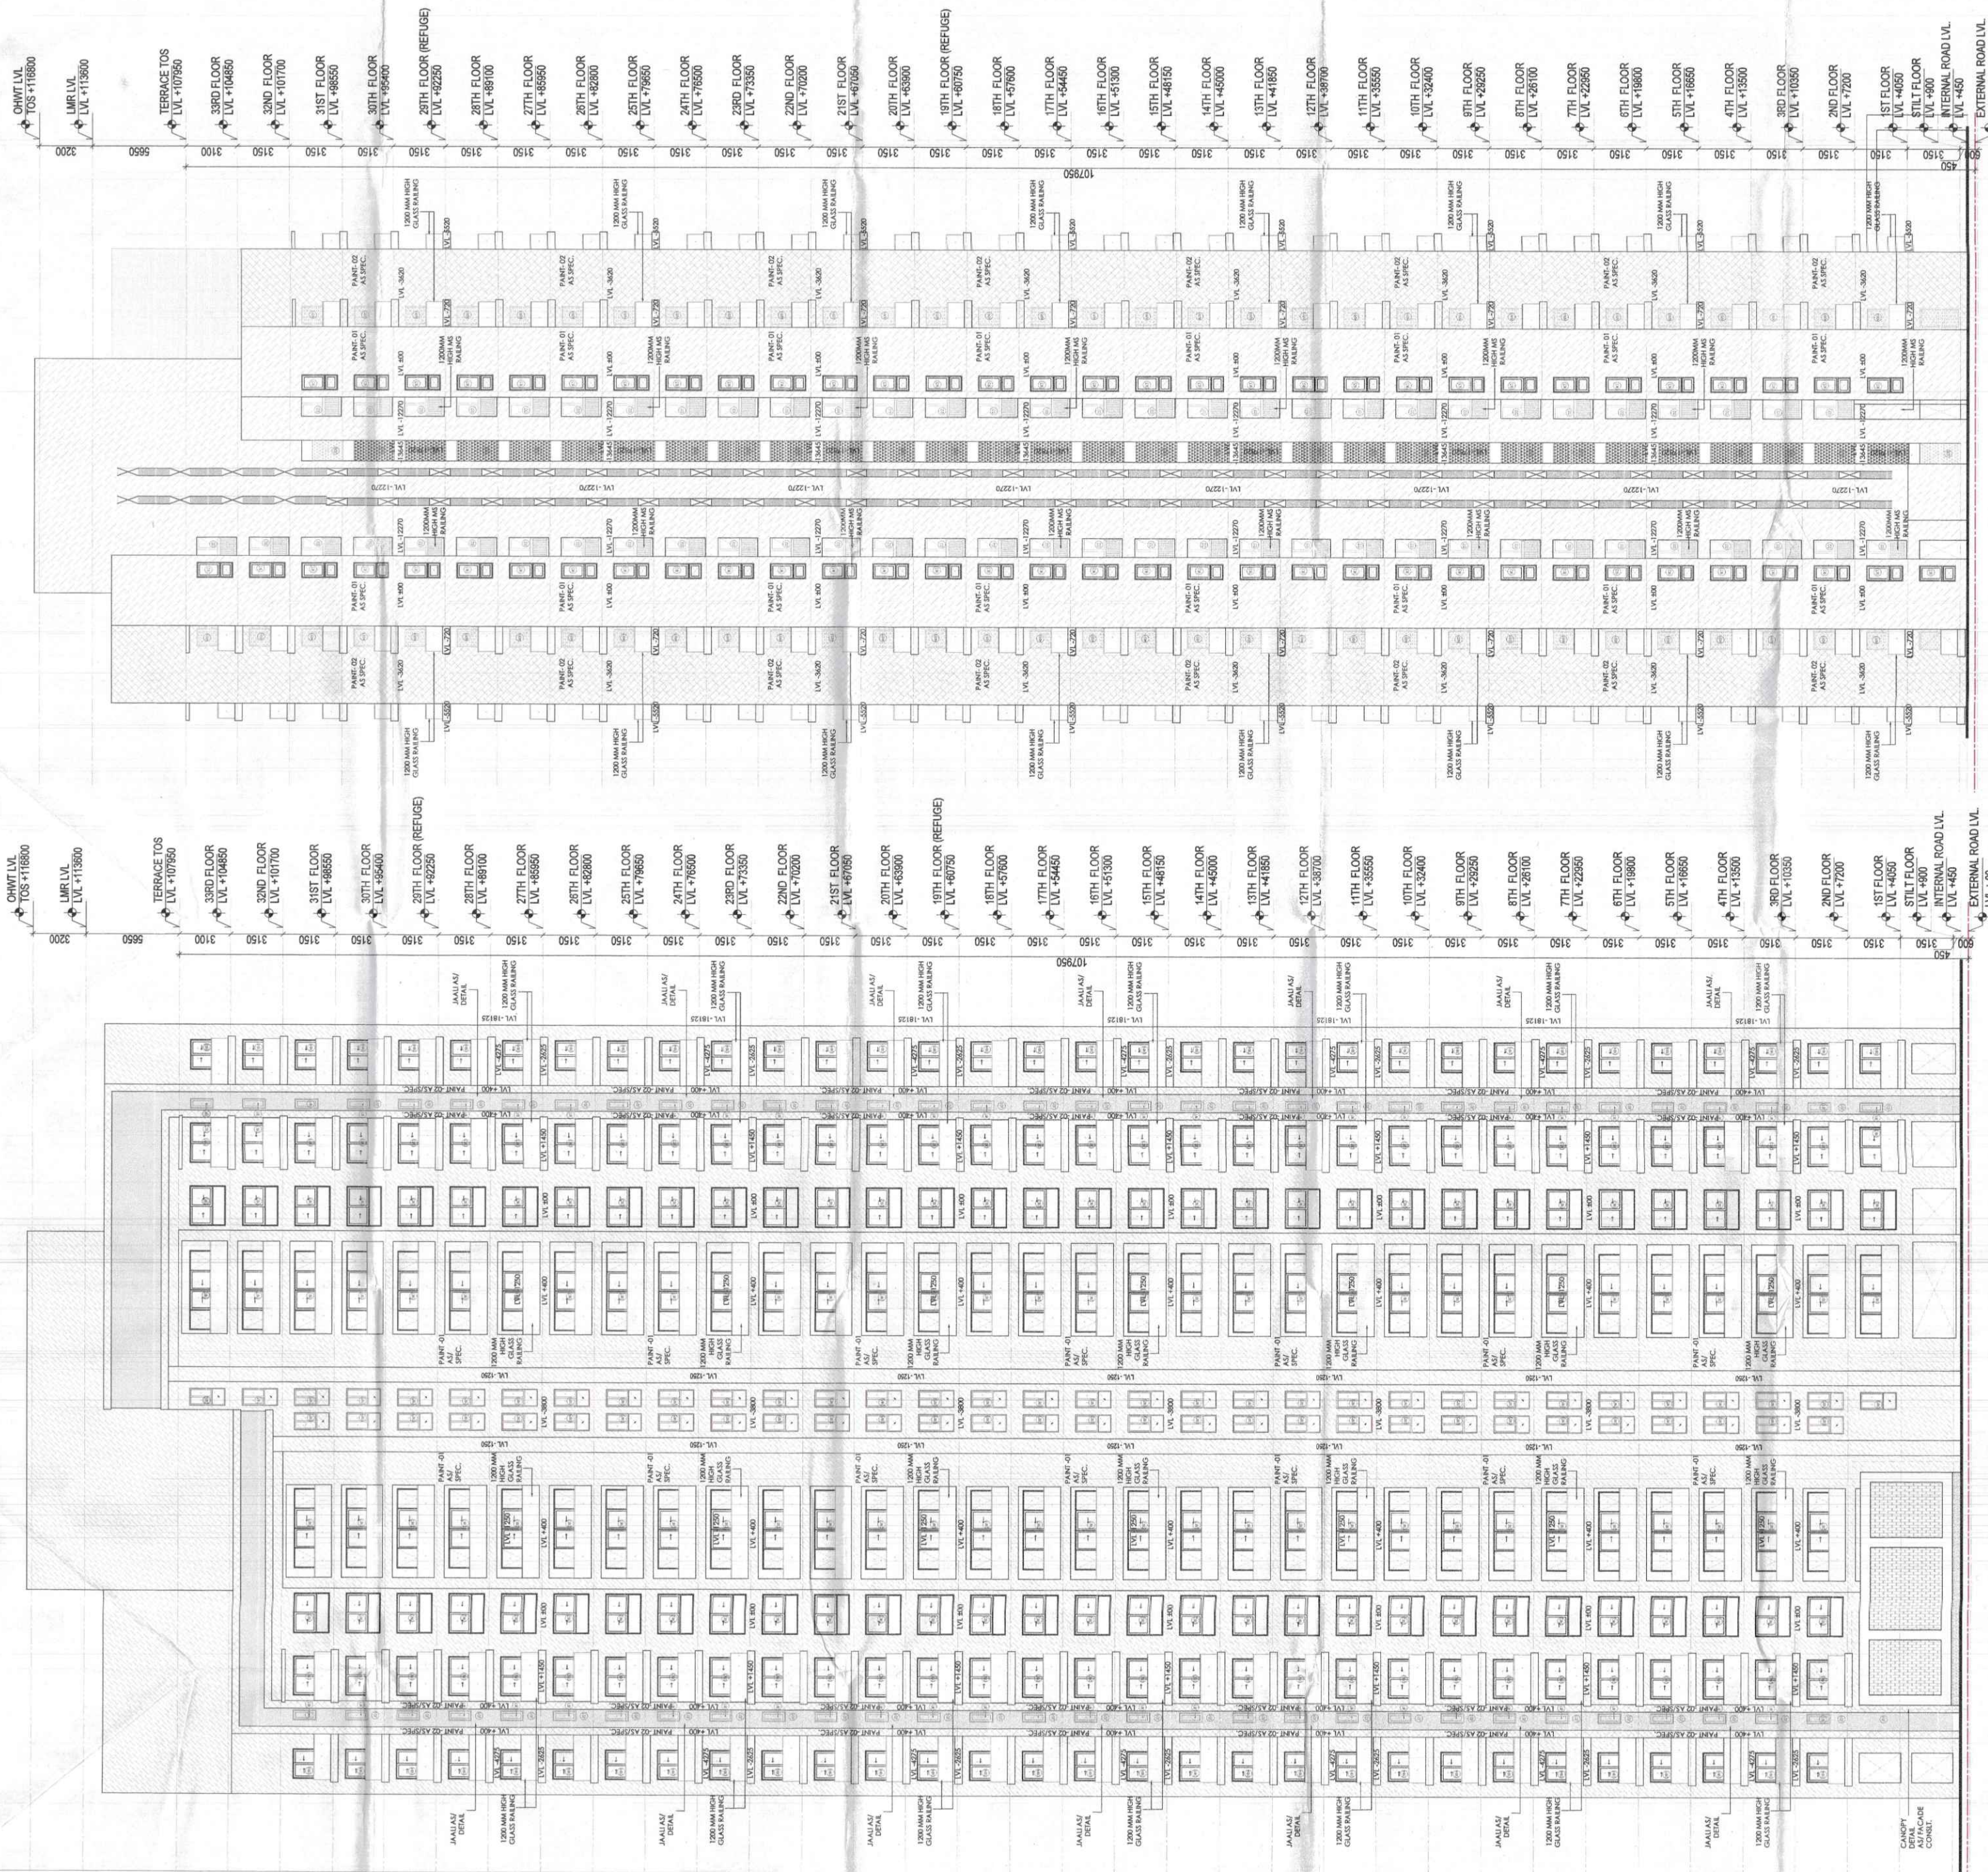

This is a "PROVISIONAL BUILDING PLAN" approved only for the purpose of inviting objections from the general public.

SUBMISSION DRAWINGS
FOR APPROVAL AND STAMPING

STP (H) Member Secretary BPAC
STP (G) Member BPAC
C.T.P. (H) Chairman BPAC
DDP (T) MEMBER BPAC
ATP (H) BPAC
(Dinesh Kumar) (PAPU)


NOTES:

ARCHITECT
MORPHOGENESIS
41, Industrial Estate, Okhla Phase - III,
New Delhi 110020
TEL: 91 11 41828070
E Mail: studio@morphogenesis.org

CONSULTING STRUCTURAL ENGINEER
DUCON
CONSULTANTS PRIVATE LIMITED
A-122, 6th Floor, Sector 136, Noida, U.P-201 305,
INDIA
TEL: 91 11 41828070
E-mail: duccon@duccon.com
PH: 78-40073186, 89705245, 89705246

CONSULTING MEP
AEON Integrated Building Design Consultant LLP
A-122, 6th Floor, Sector 136, Noida, U.P-201 305,
INDIA
www.aeonconsultants.in

CONSULTING LANDSCAPE ARCHITECT
ORACLE
G-98, Kalkaji,
New Delhi - 110019
Ph: +91-11-26481630

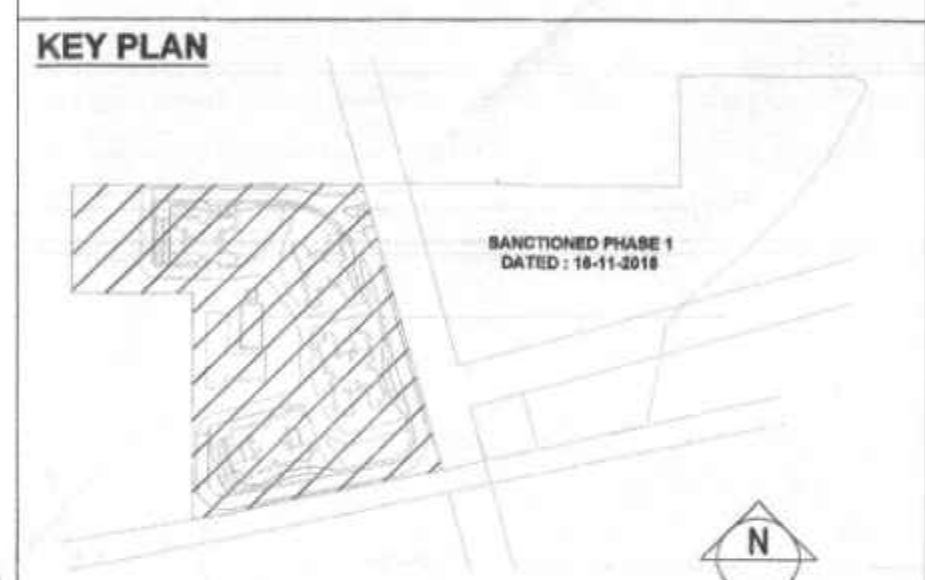

PROJECT
Revised Building Plan of Group Housing Colony measuring 14.025 Acres (Licence No.265, of 2007 dated 02-12-2007) in sector 62, Gurgaon Manesar Urban Complex, being developed by JuhI Promoters Pvt Ltd & others in collaboration with Emaar MGF Land, Ltd.

DEVELOPER
Emaar India Ltd.
EMAAR Business Park, MG Road
Sikanderpur, Sector-28, Gurgaon
Haryana - 122002

DEVELOPER'S SIGNATURE :

AUTHORIZED SIGNATORY

ARCHITECT'S SIGNATURE :

ARNAB DUTTA
CAI / 2007 / 140529

DRAWING NAME
TOWER-2 ELEVATIONS

DRAWING NO.
S-27

SCALE 1:200
DATE AUG 2023

