

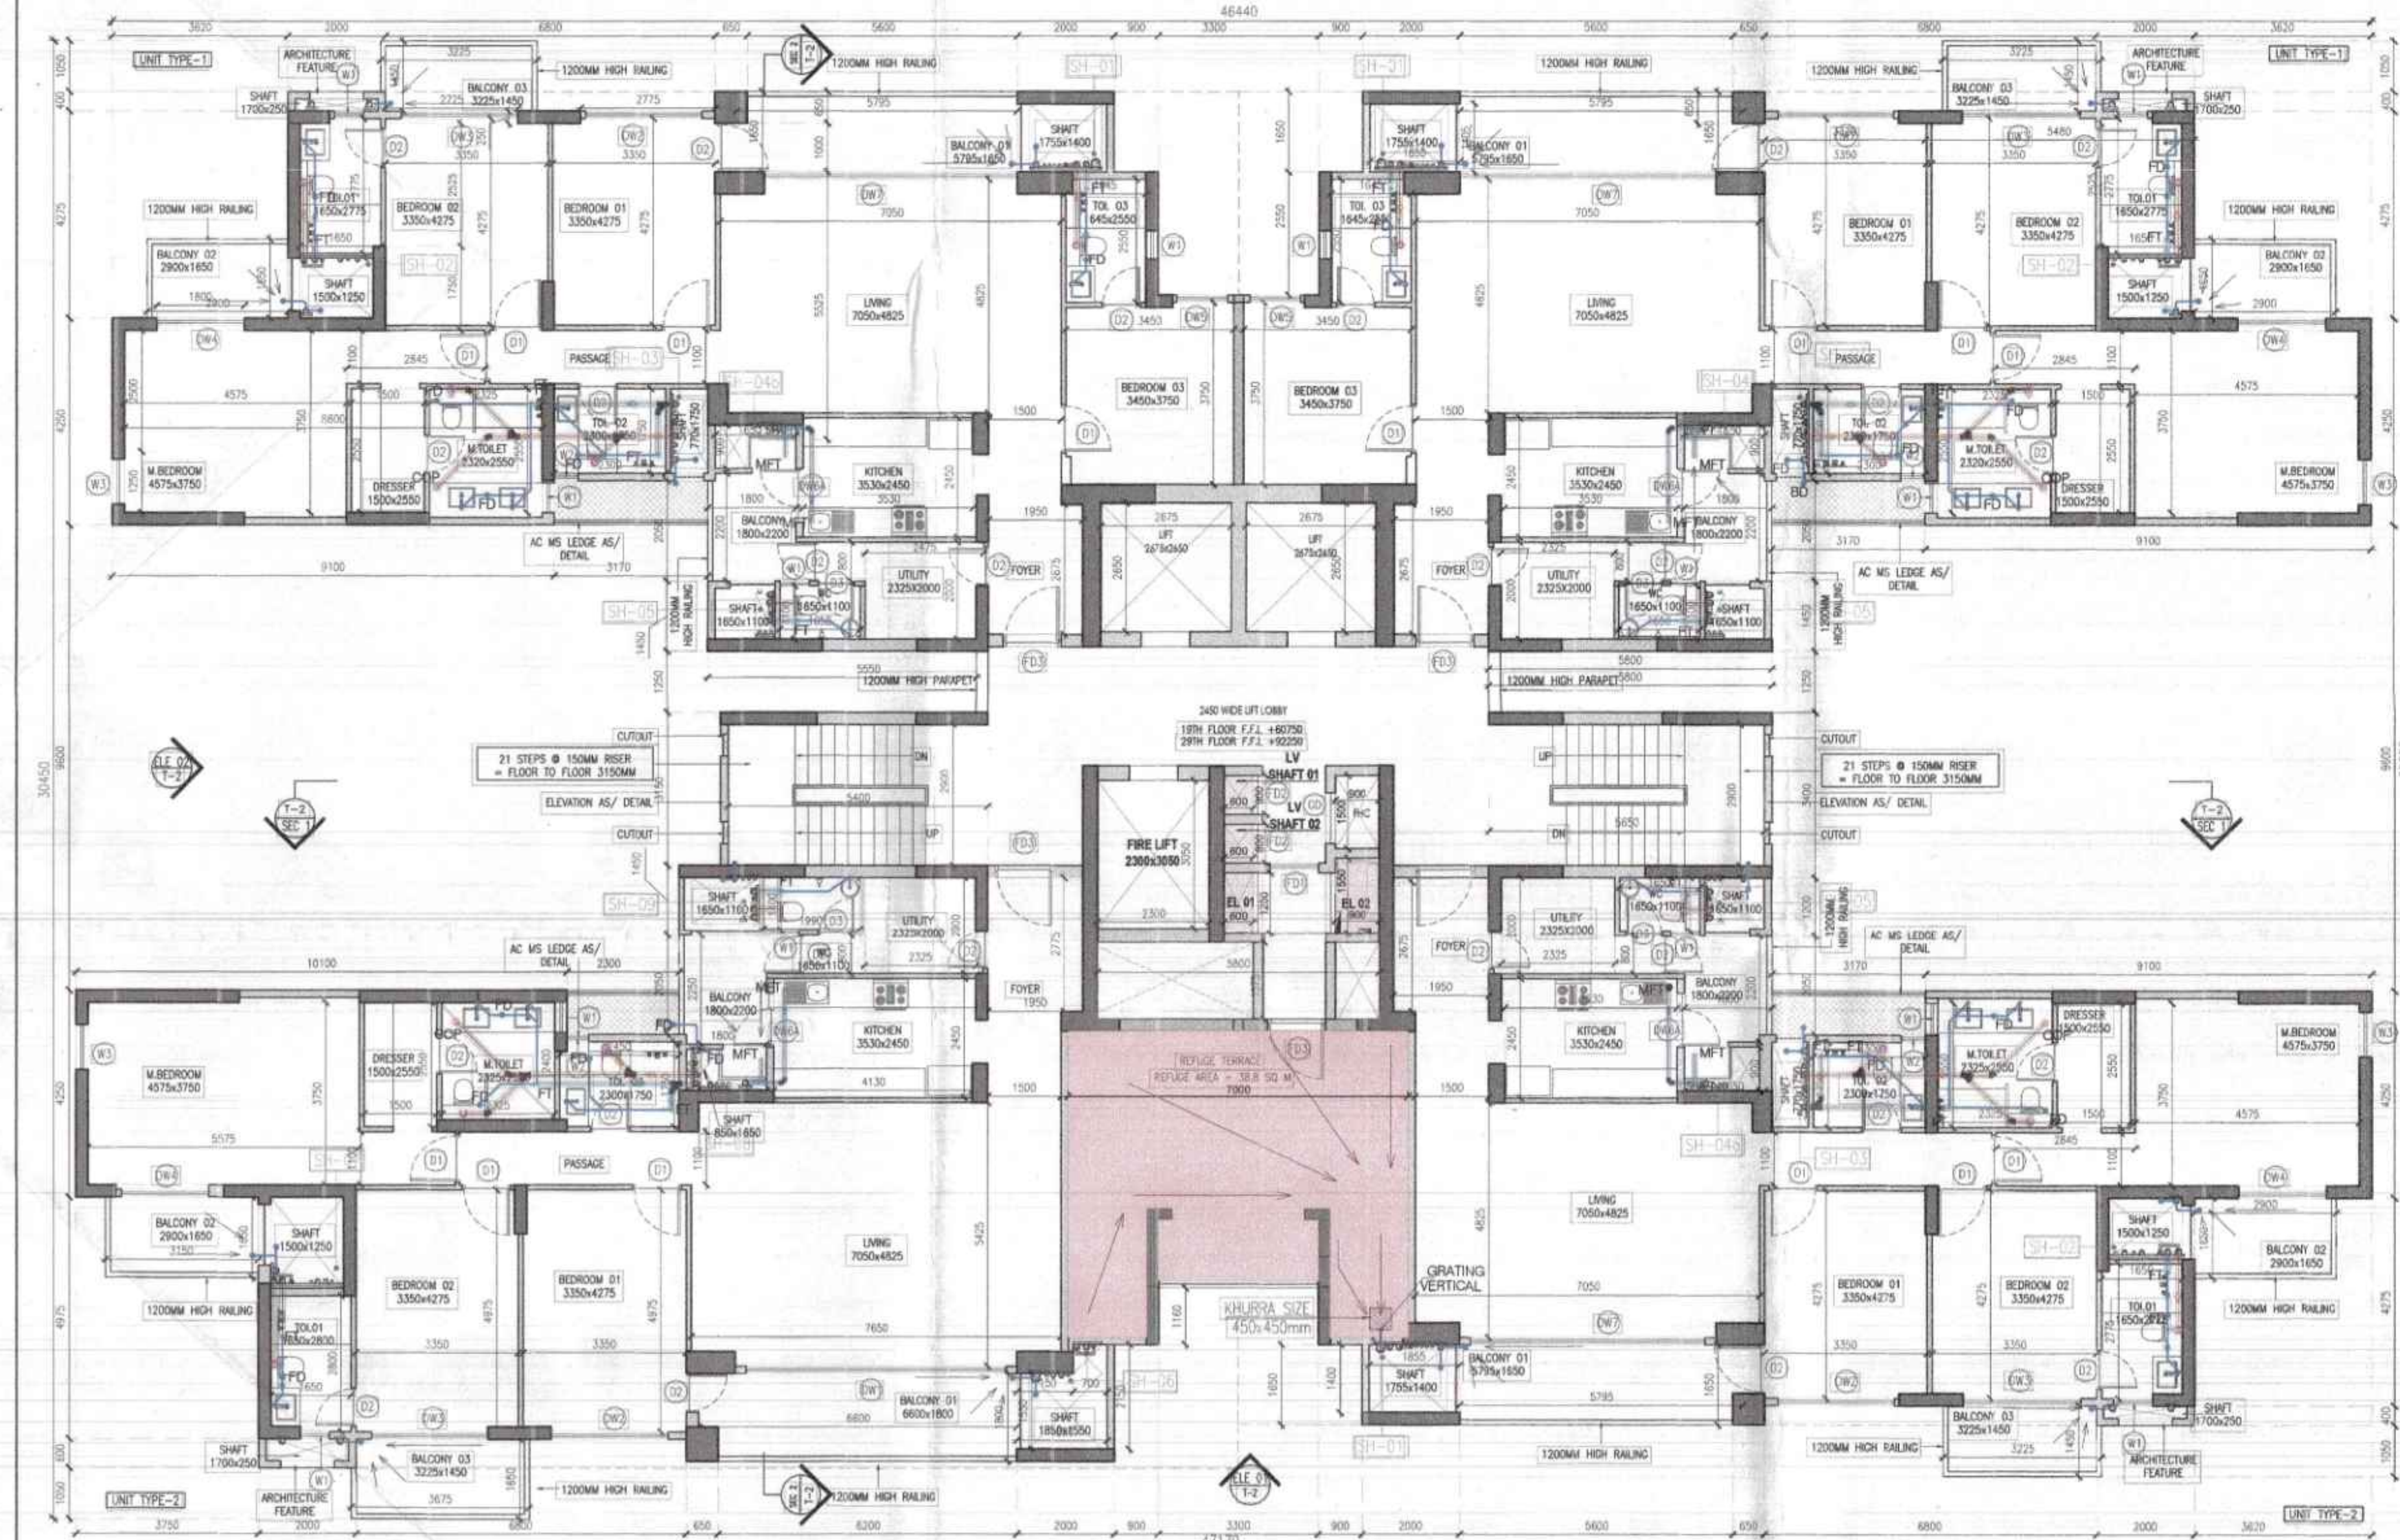
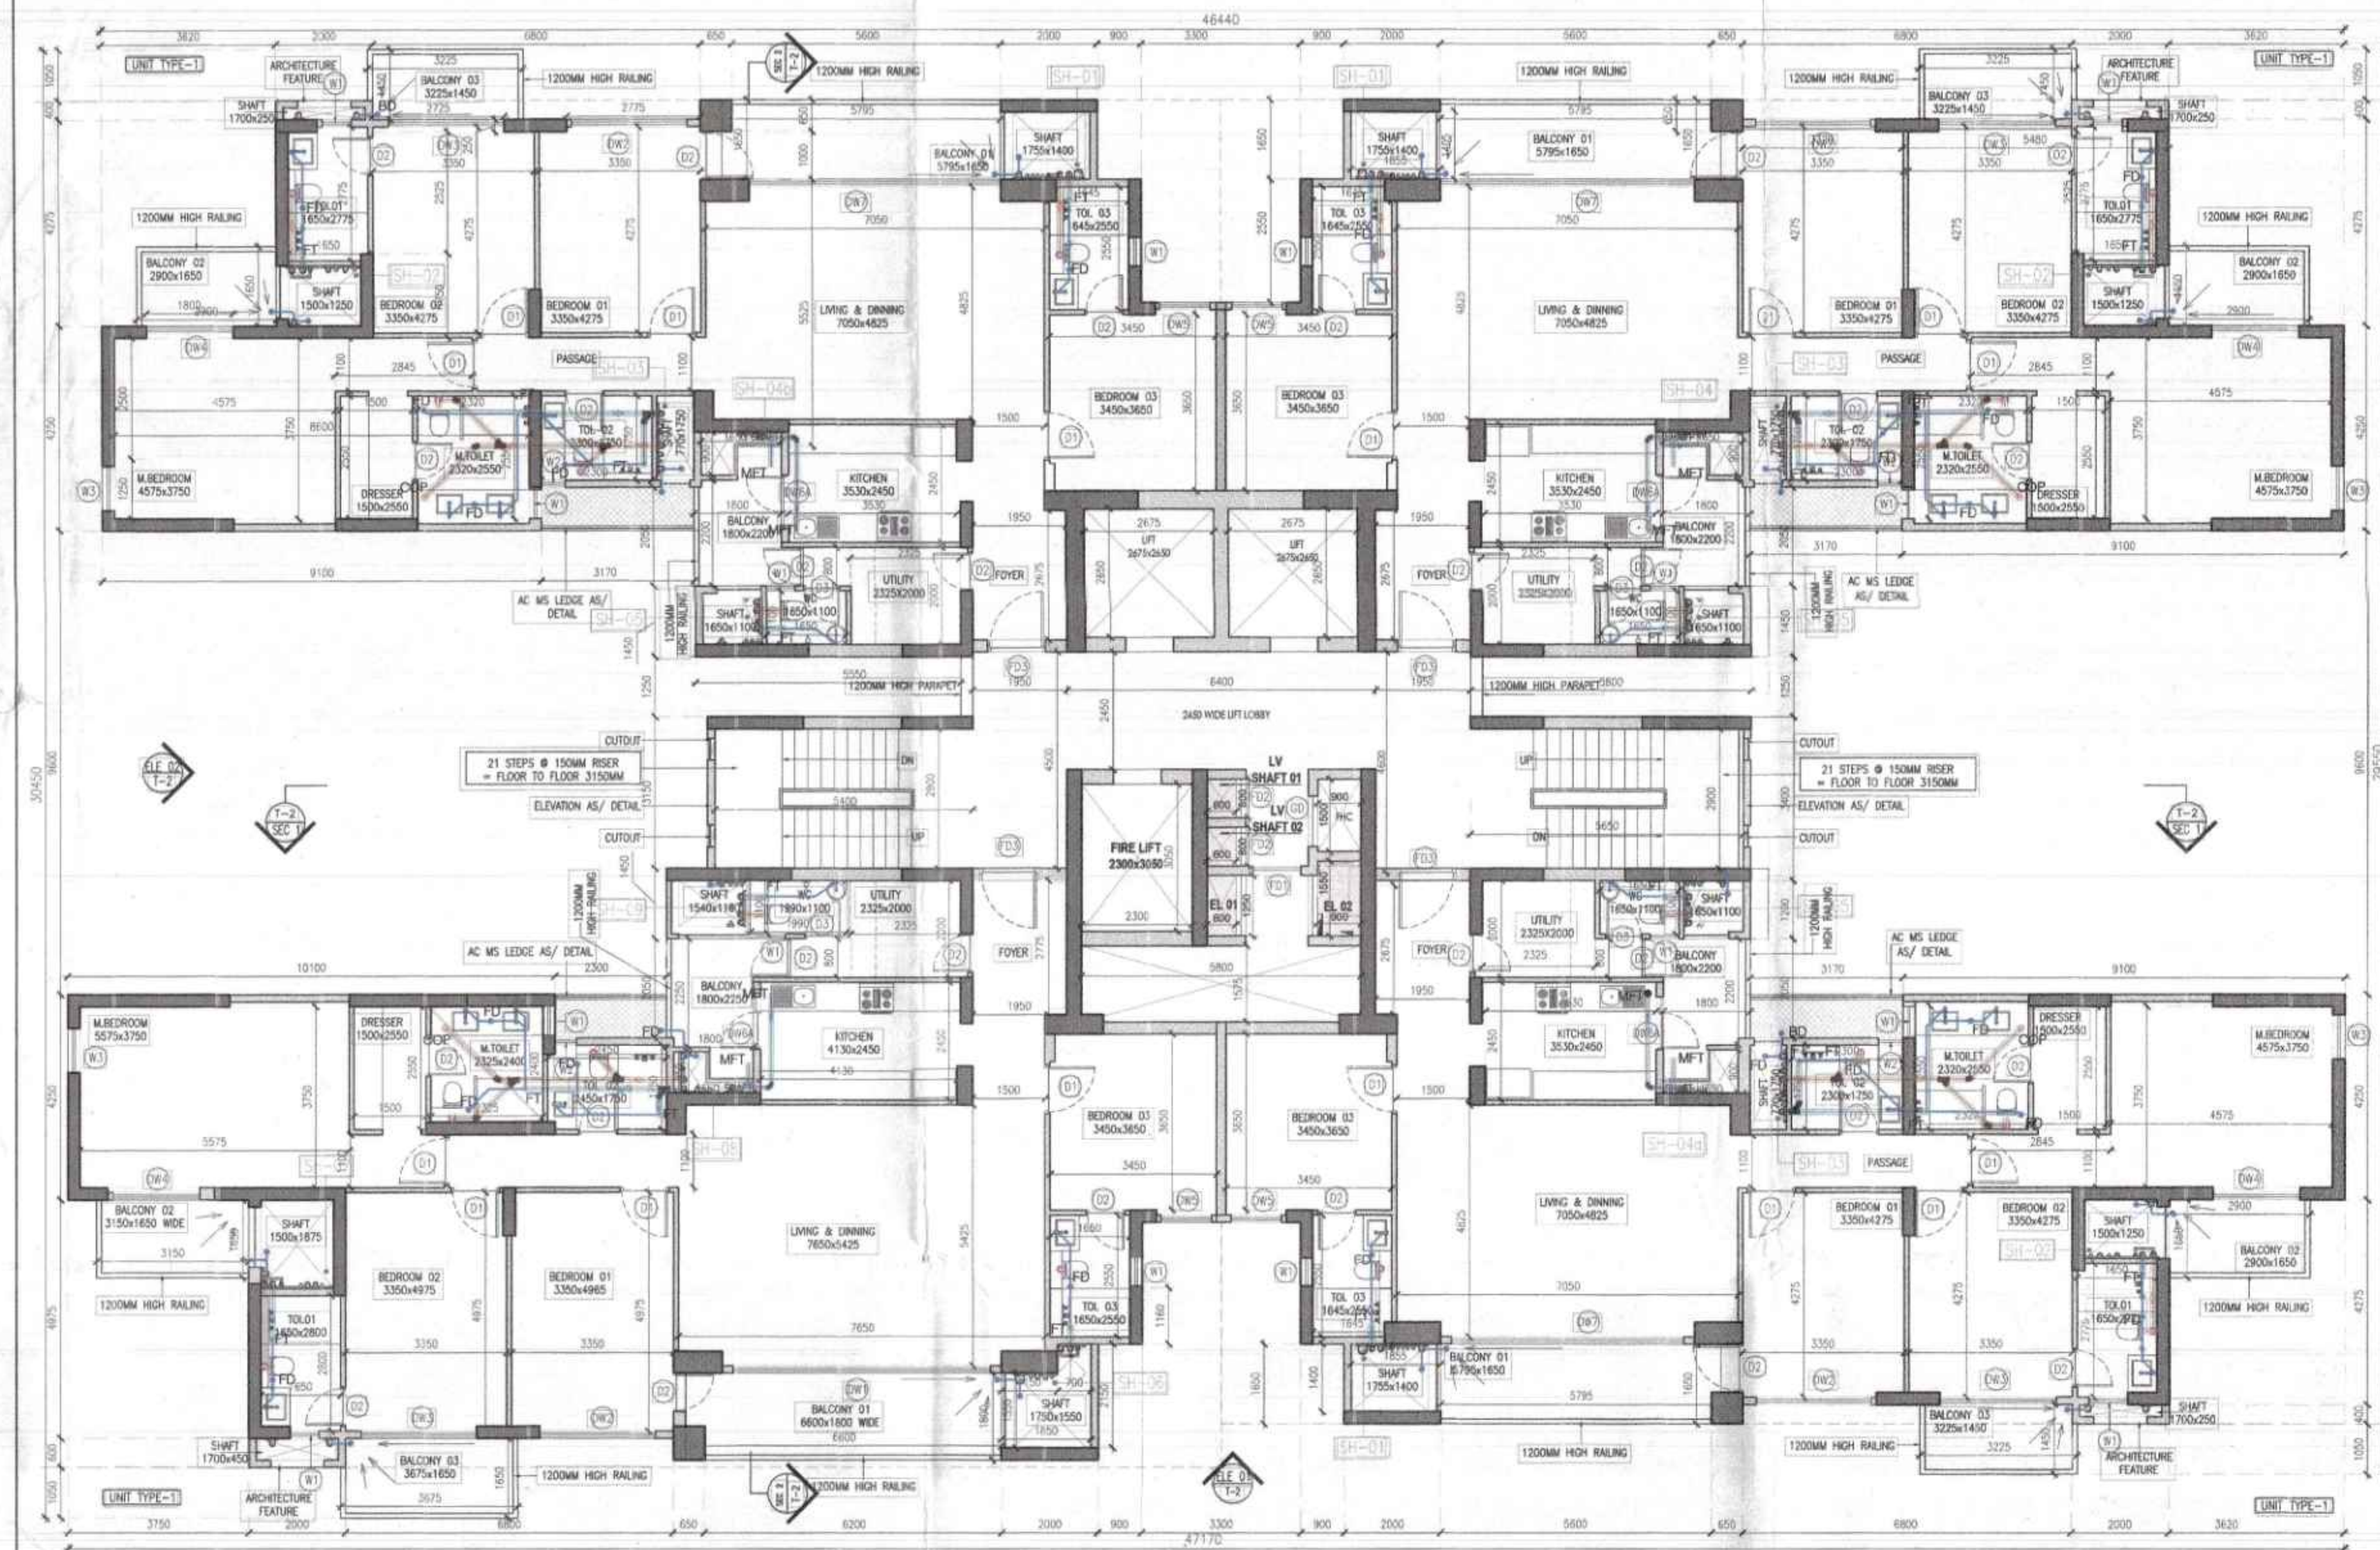


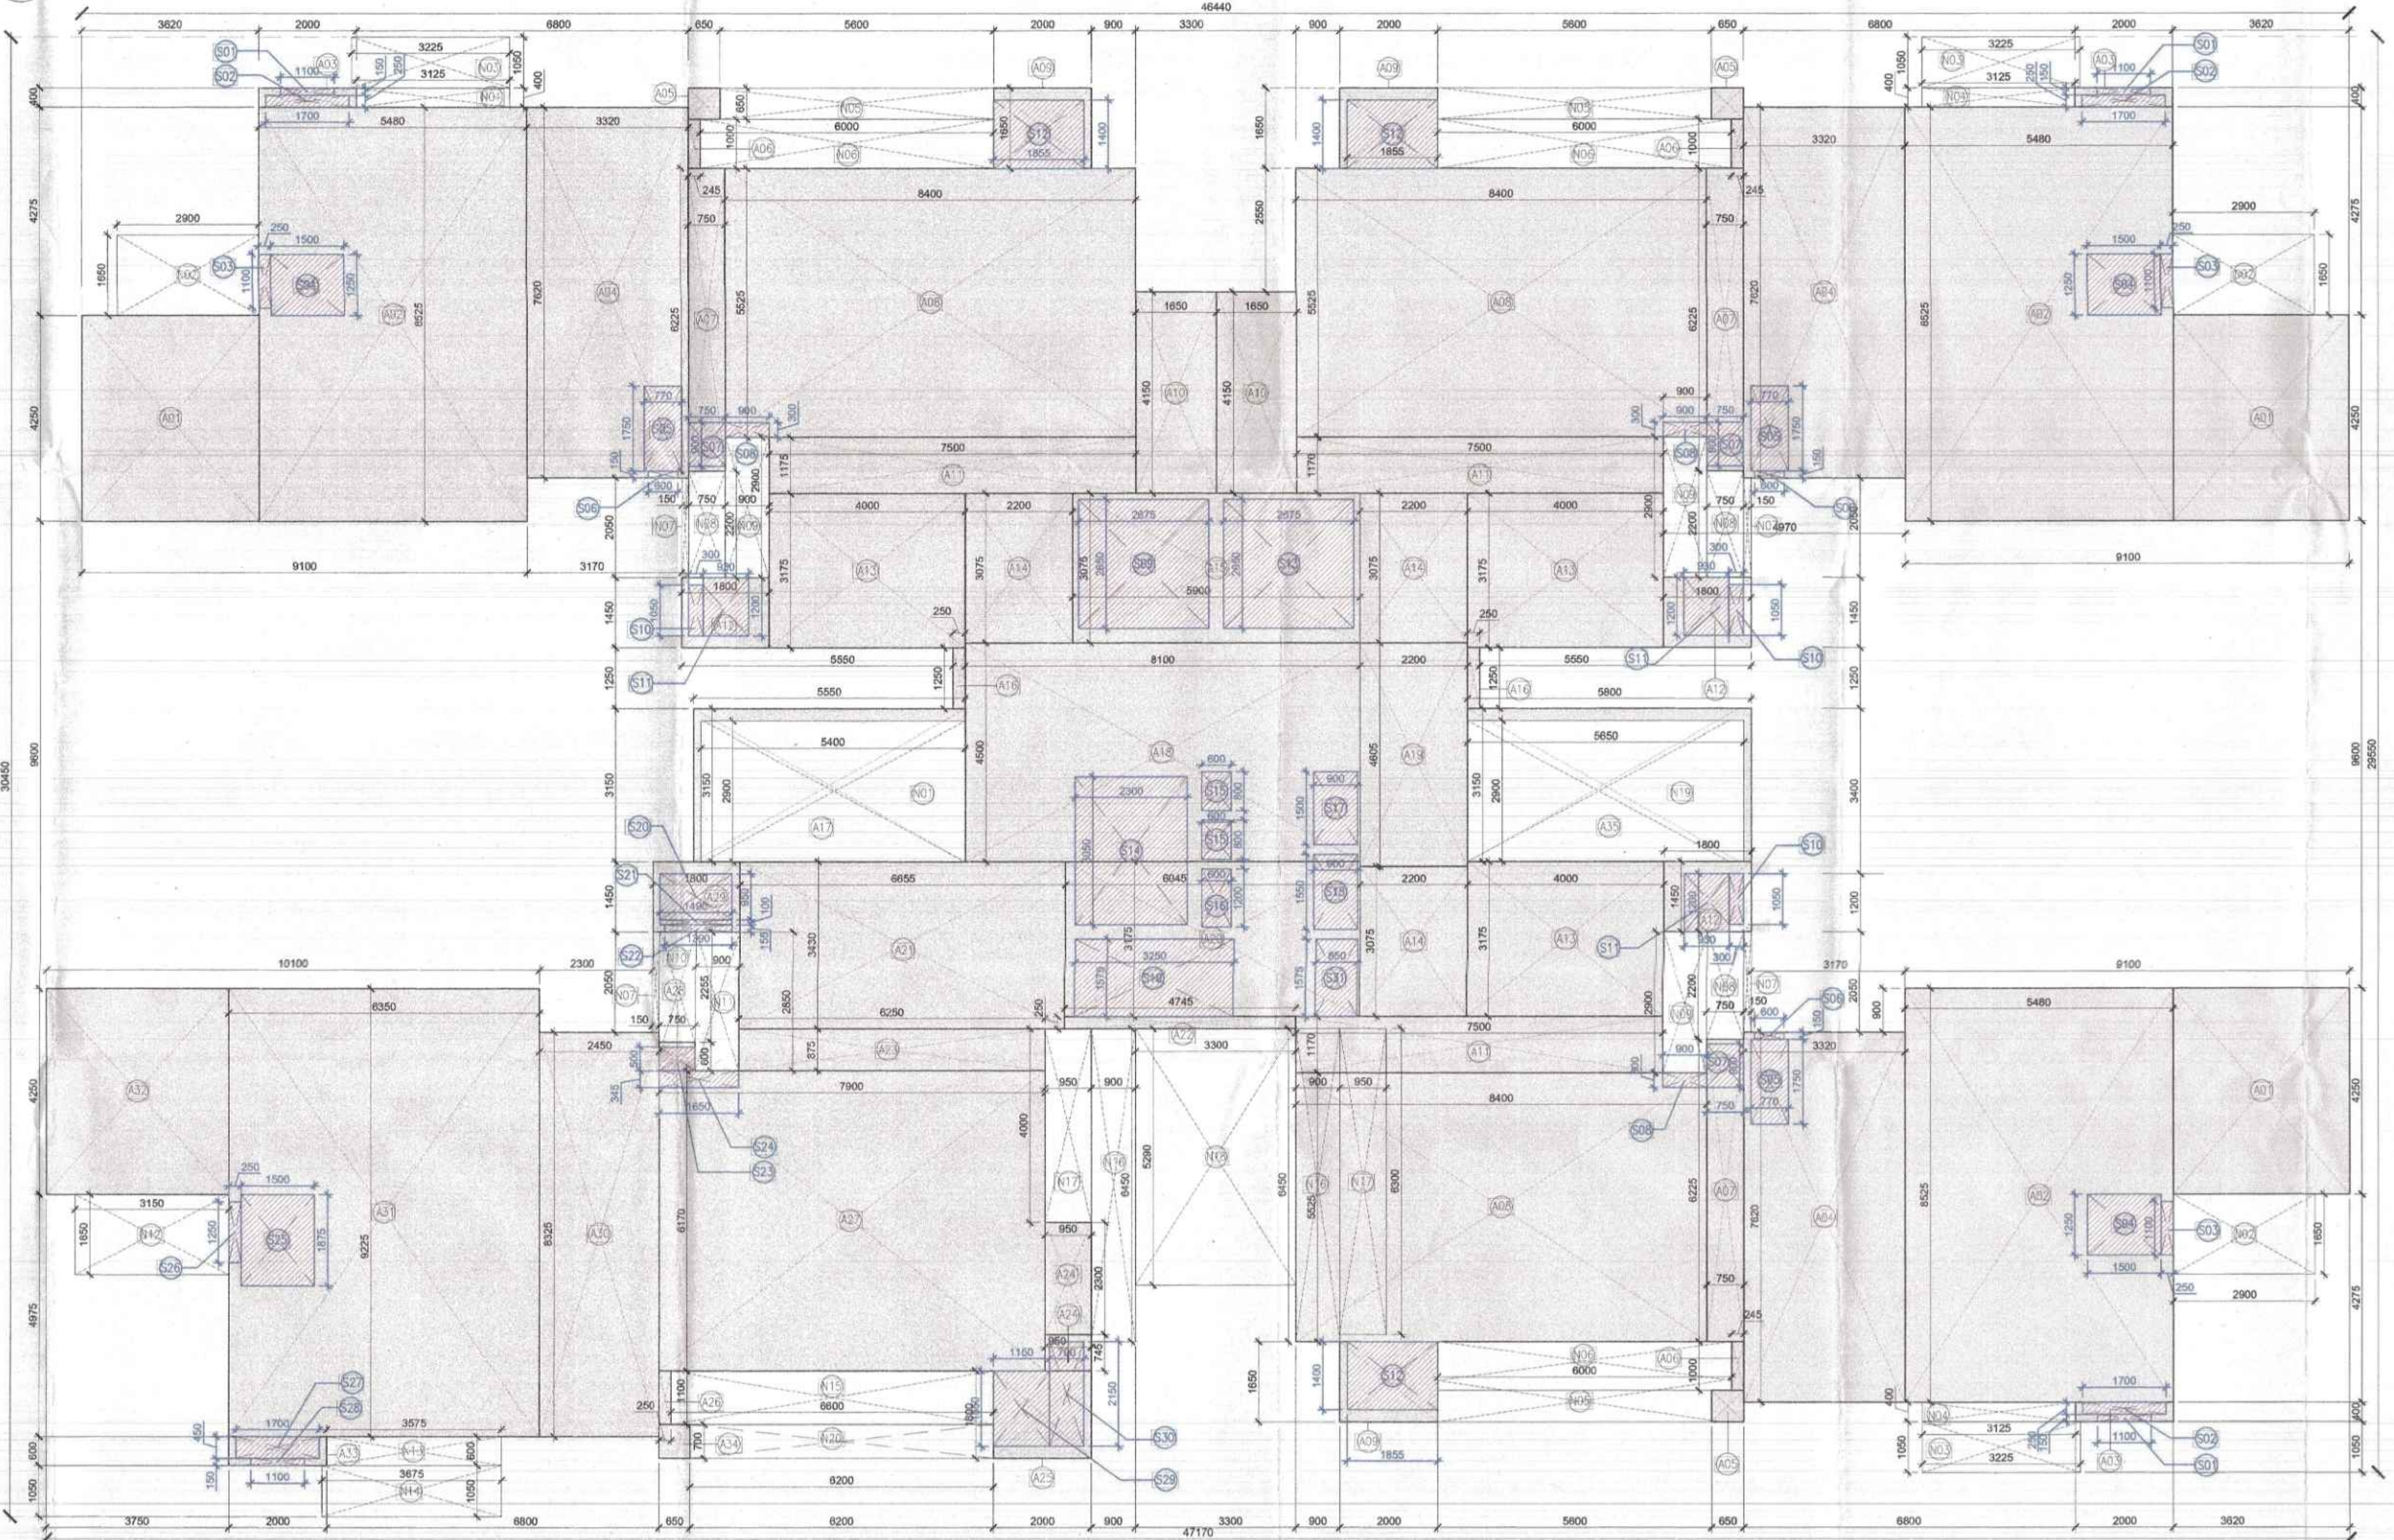

TOWER 2	
REFUGE AREA CALCULATION ASI/ NBC 2016 ANNEX 5.1.4	
AREA OF REFUGE FLOOR	727.521
AREA OF FLOOR BELOW REFUGE	759.04
COVERED AREA FOR 2 CONSECUTIVE FLOORS	1486.56 SQM
OCCUPANT LOAD @ 12.5 SQM/ PERSON	119
0.3 SqM Refuge Area To be Provided per occupant/load & 0.9 sqm additional for accommodating wheelchair requirement.	
REFUGE AREA REQUIRED	36.6 SQM
REFUGE AREA PROVIDED	38.8 SQM

Door Wind Schedule					DOOR WIN			
Typical Floors - Rough Massury Opening								
	Width	Lintel	Height	Sill				
DOOR					DW1	5400	2450	2450 0
DW1					DW2	2400	2450	2150 300
DW2					DW3	2400	2450	2450 0
DW3					DW4	1800	2450	2450 0
DW4					DW5	1050	2450	2150 300
DW5	1200	2200	2100	100	DW6	1050	1400	1050 1050
DW6	1000	2450	2450	0	DW7	1250	2450	1000 1050
DW7	750	2450	2450	0	DW8	3600	2450	2450 0
DW8	1200	2450	2450	0	DW9	2400	2450	2150 300
DW9	900	0	0	0	DW10	1600	2450	300 0
DW10								
FIRE DOOR					WINDOW			
WD1	1000	2200	2100	100	W1	600	2450	1550 950
WD2	800	2200	2100	100	W2	450	2450	1550 900
WD3	1000	2450	2450	0	W3	925	2450	2150 300
WD4	1500	2450	2450	0	W4	1150	2450	2150 300
WD5	1500	2450	2450	0				

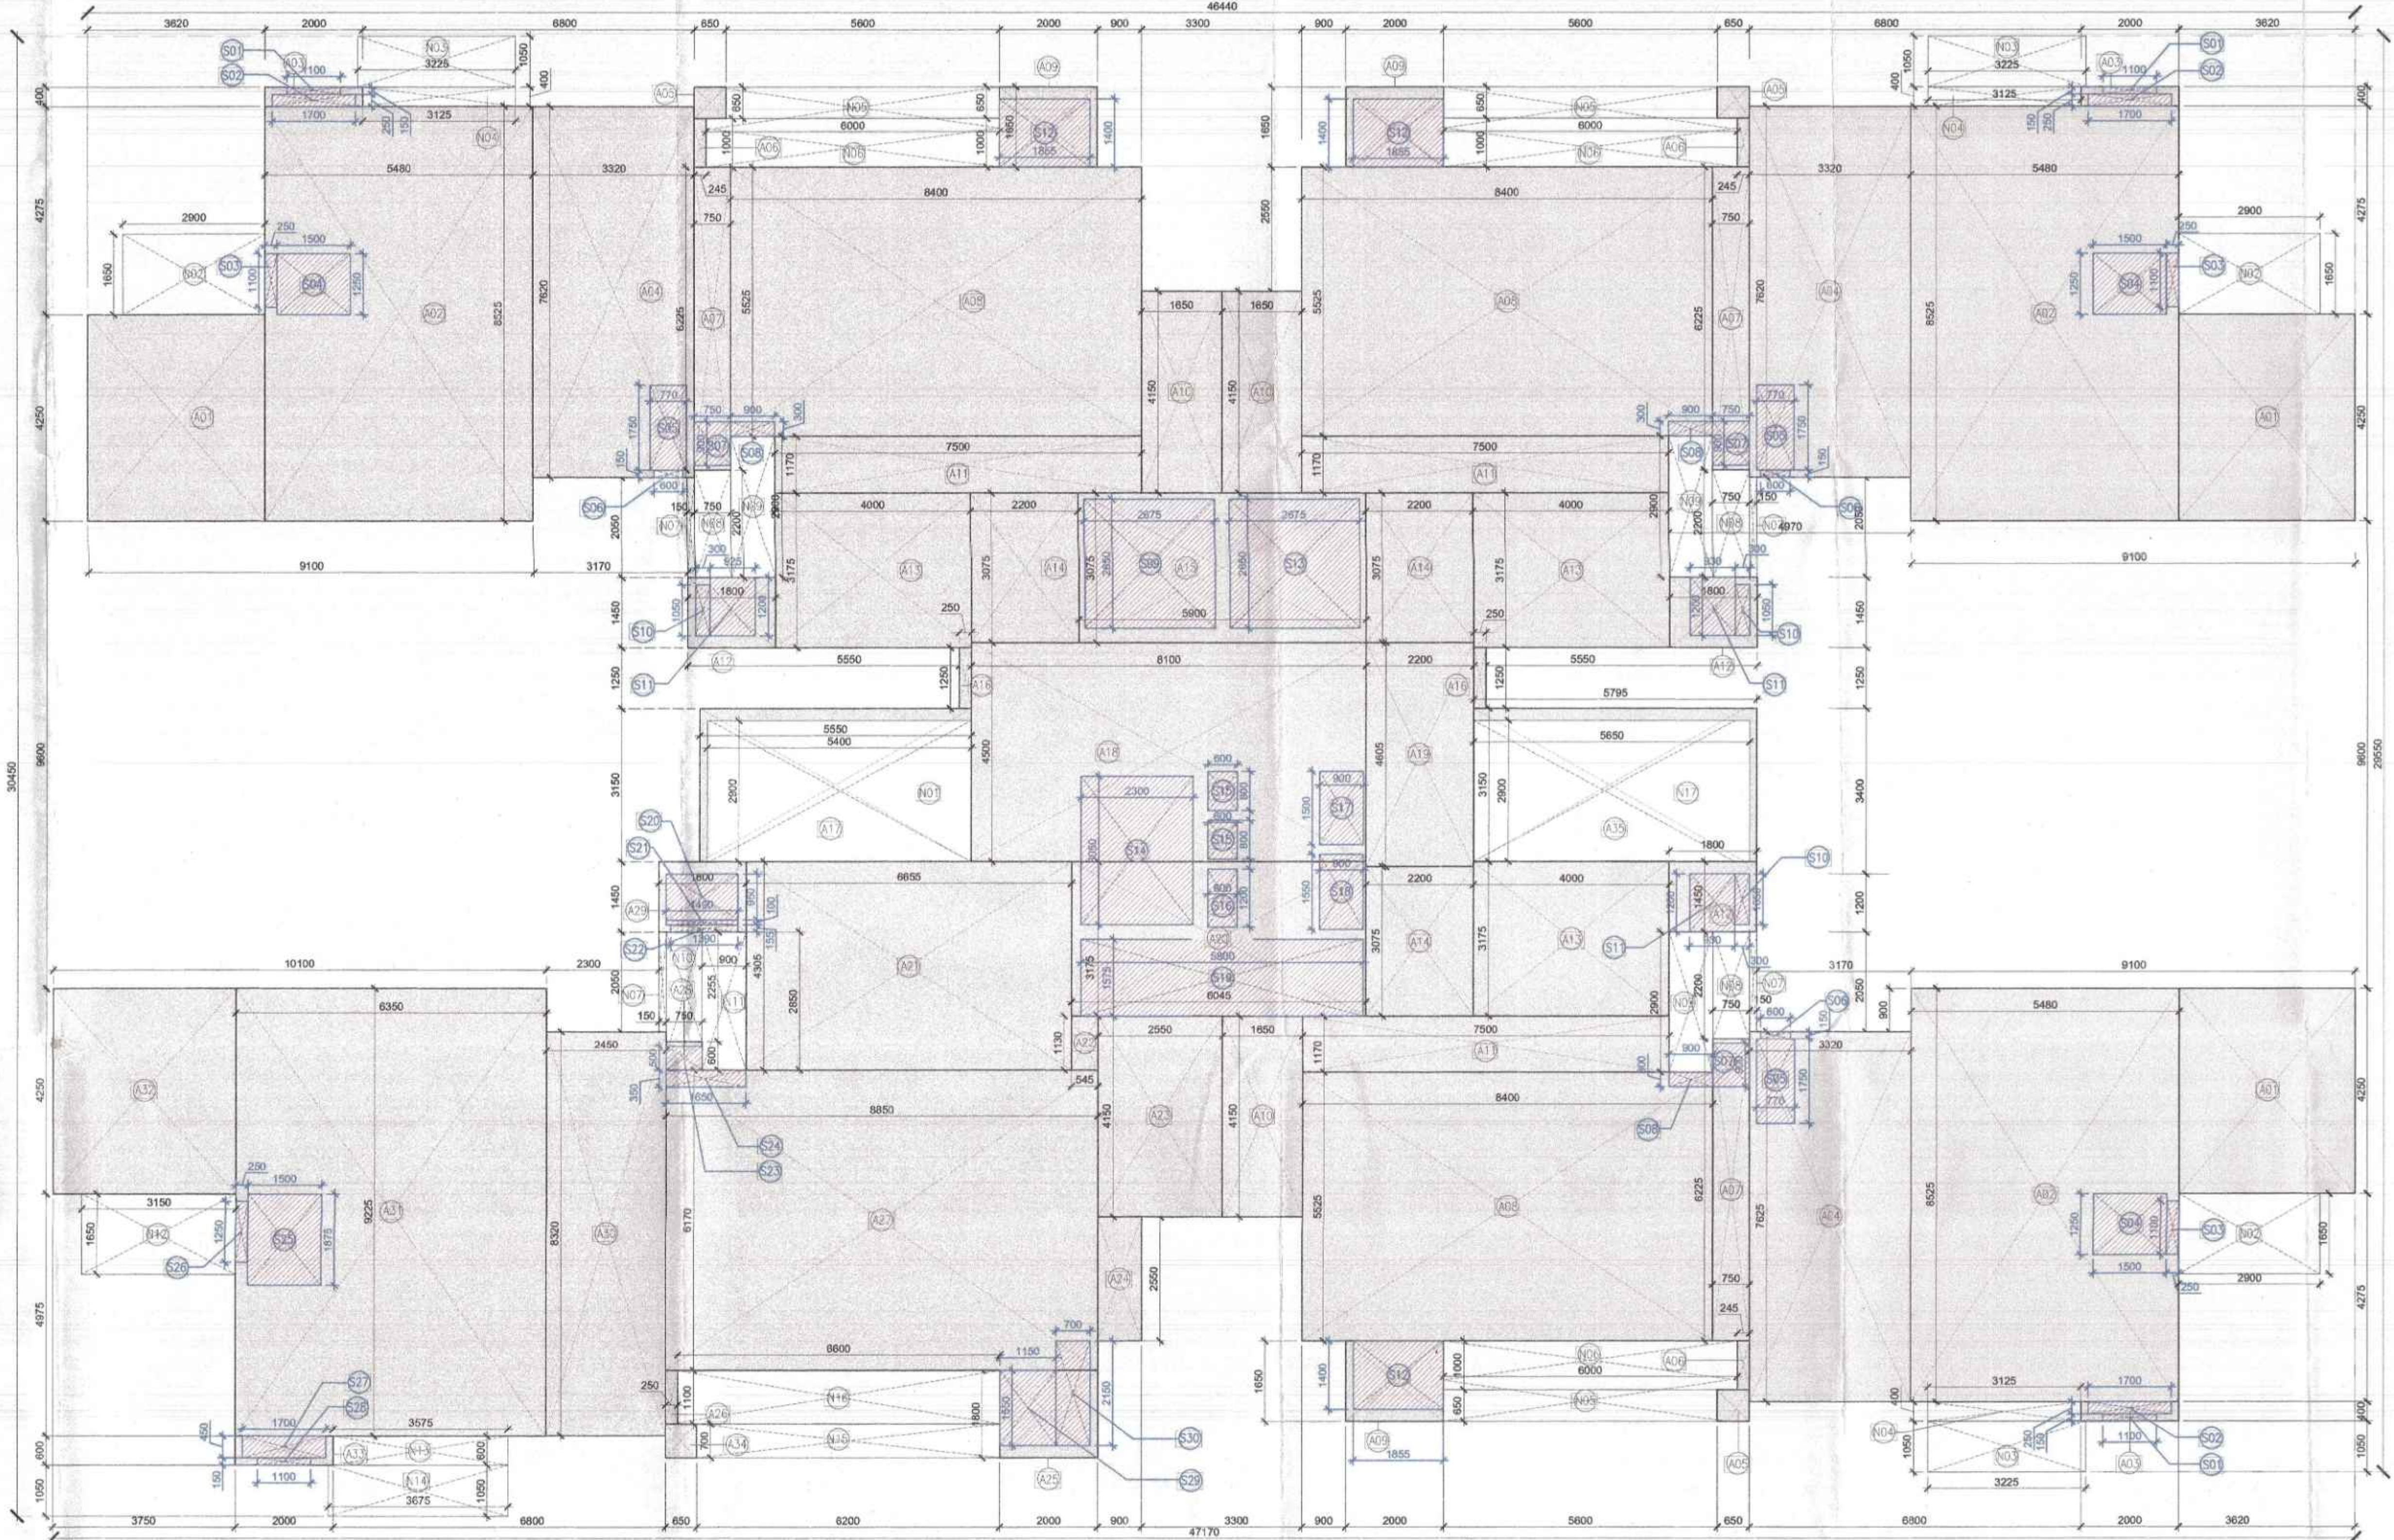

Area of rectangle N01-1	3400	2900	9,860,000	11,960,000
Area of rectangle N01-2	2900	1500	4,350,000	11,960,000
Area of rectangle N01-3	3275	2500	8,187,500	33,507,500
Area of rectangle N01-4	3400	2500	8,500,000	33,507,500
Area of rectangle N02-5	3600	4000	14,400,000	33,507,500
Area of rectangle N02-6	3400	2500	8,500,000	33,507,500
Area of rectangle N02-7	1500	2000	3,000,000	33,507,500
Area of rectangle N02-8	2500	1500	3,750,000	33,507,500
Area of rectangle N03-9	3000	2000	6,000,000	7,830,000
Area of rectangle N03-10	3000	2000	6,000,000	7,830,000
Area of rectangle N03-191	3000	2000		

[illegible][illegible][illegible]

SUBMISSION DRAWINGS
FOR APPROVAL AND STAMPING

[Handwritten signatures and initials at top]

DTP (HQ)

BAC

(Dinesh Kumar)
PA(HQ)

Checked and found ok for Public Health
(Domestic) Service; only subject's comments in
for forwarding letter No. WTSST-09-14783

Engineering Engineer (VOC)
for Civil Services
[Signature]
30E-100-1

[Signatures and initials at bottom]

TO BE READ WITH THIS OFFICE
MEMO NO.:
DATED :

NOTES:

ARCHITECT
MORPHOGENESIS
41, Industrial Estate, Okhla Phase - III,
New Delhi 110020
TEL: 91 11 41828070
E Mail: studio@morphogenesis.org

CONSULTING STRUCTURAL ENGINEER



DUCON
CONSULTANTS PRIVATE LIMITED
A3-AA, 3rd FLOOR, SAFAL PROPTAGS,
CORPORATE ROAD, VILASIA GARDEN,
PRAHLADNAGAR AHMEDABAD - 380051,
E-mail: contact@duconconsultants.in
PH: 78-40573196, 29765245, 29765248

CONSULTING MEP

 **AEON Integrated
Building Design
Consultant LLP**

CONSULTING LANDSCAPE ARCHITECT

ORACLE
G-98, Kalkaji,
New Delhi -110019
Ph.: +91-11-26481630

KEY PLAN

PROJECT

Revised Building Plan of Group Housing Colony measuring 14.025 Acres (Licence No.265, of 2007 dated 02-12-2007) in sector 62, Gurgaon Manesar Urban Complex, being developed by Juhl Promot Pvt Ltd & others in collaboration with Emaar MGF Land, Ltd.

DEVELOPER
Emaar India Ltd.

EMAAR Business Park, MG Road
Sikanderpur, Sector-28, Gurgaon
Haryana -122002

DEVELOPER'S SIGNATURE :

AUTHORIZED SIGNATORY

ARCHITECT'S SIGNATURE :

DRAWING NAME
TOWER 2

<u>DRAWING NO.</u>	<u>NORTH</u>
--------------------	--------------

SCALE	
-------	--