



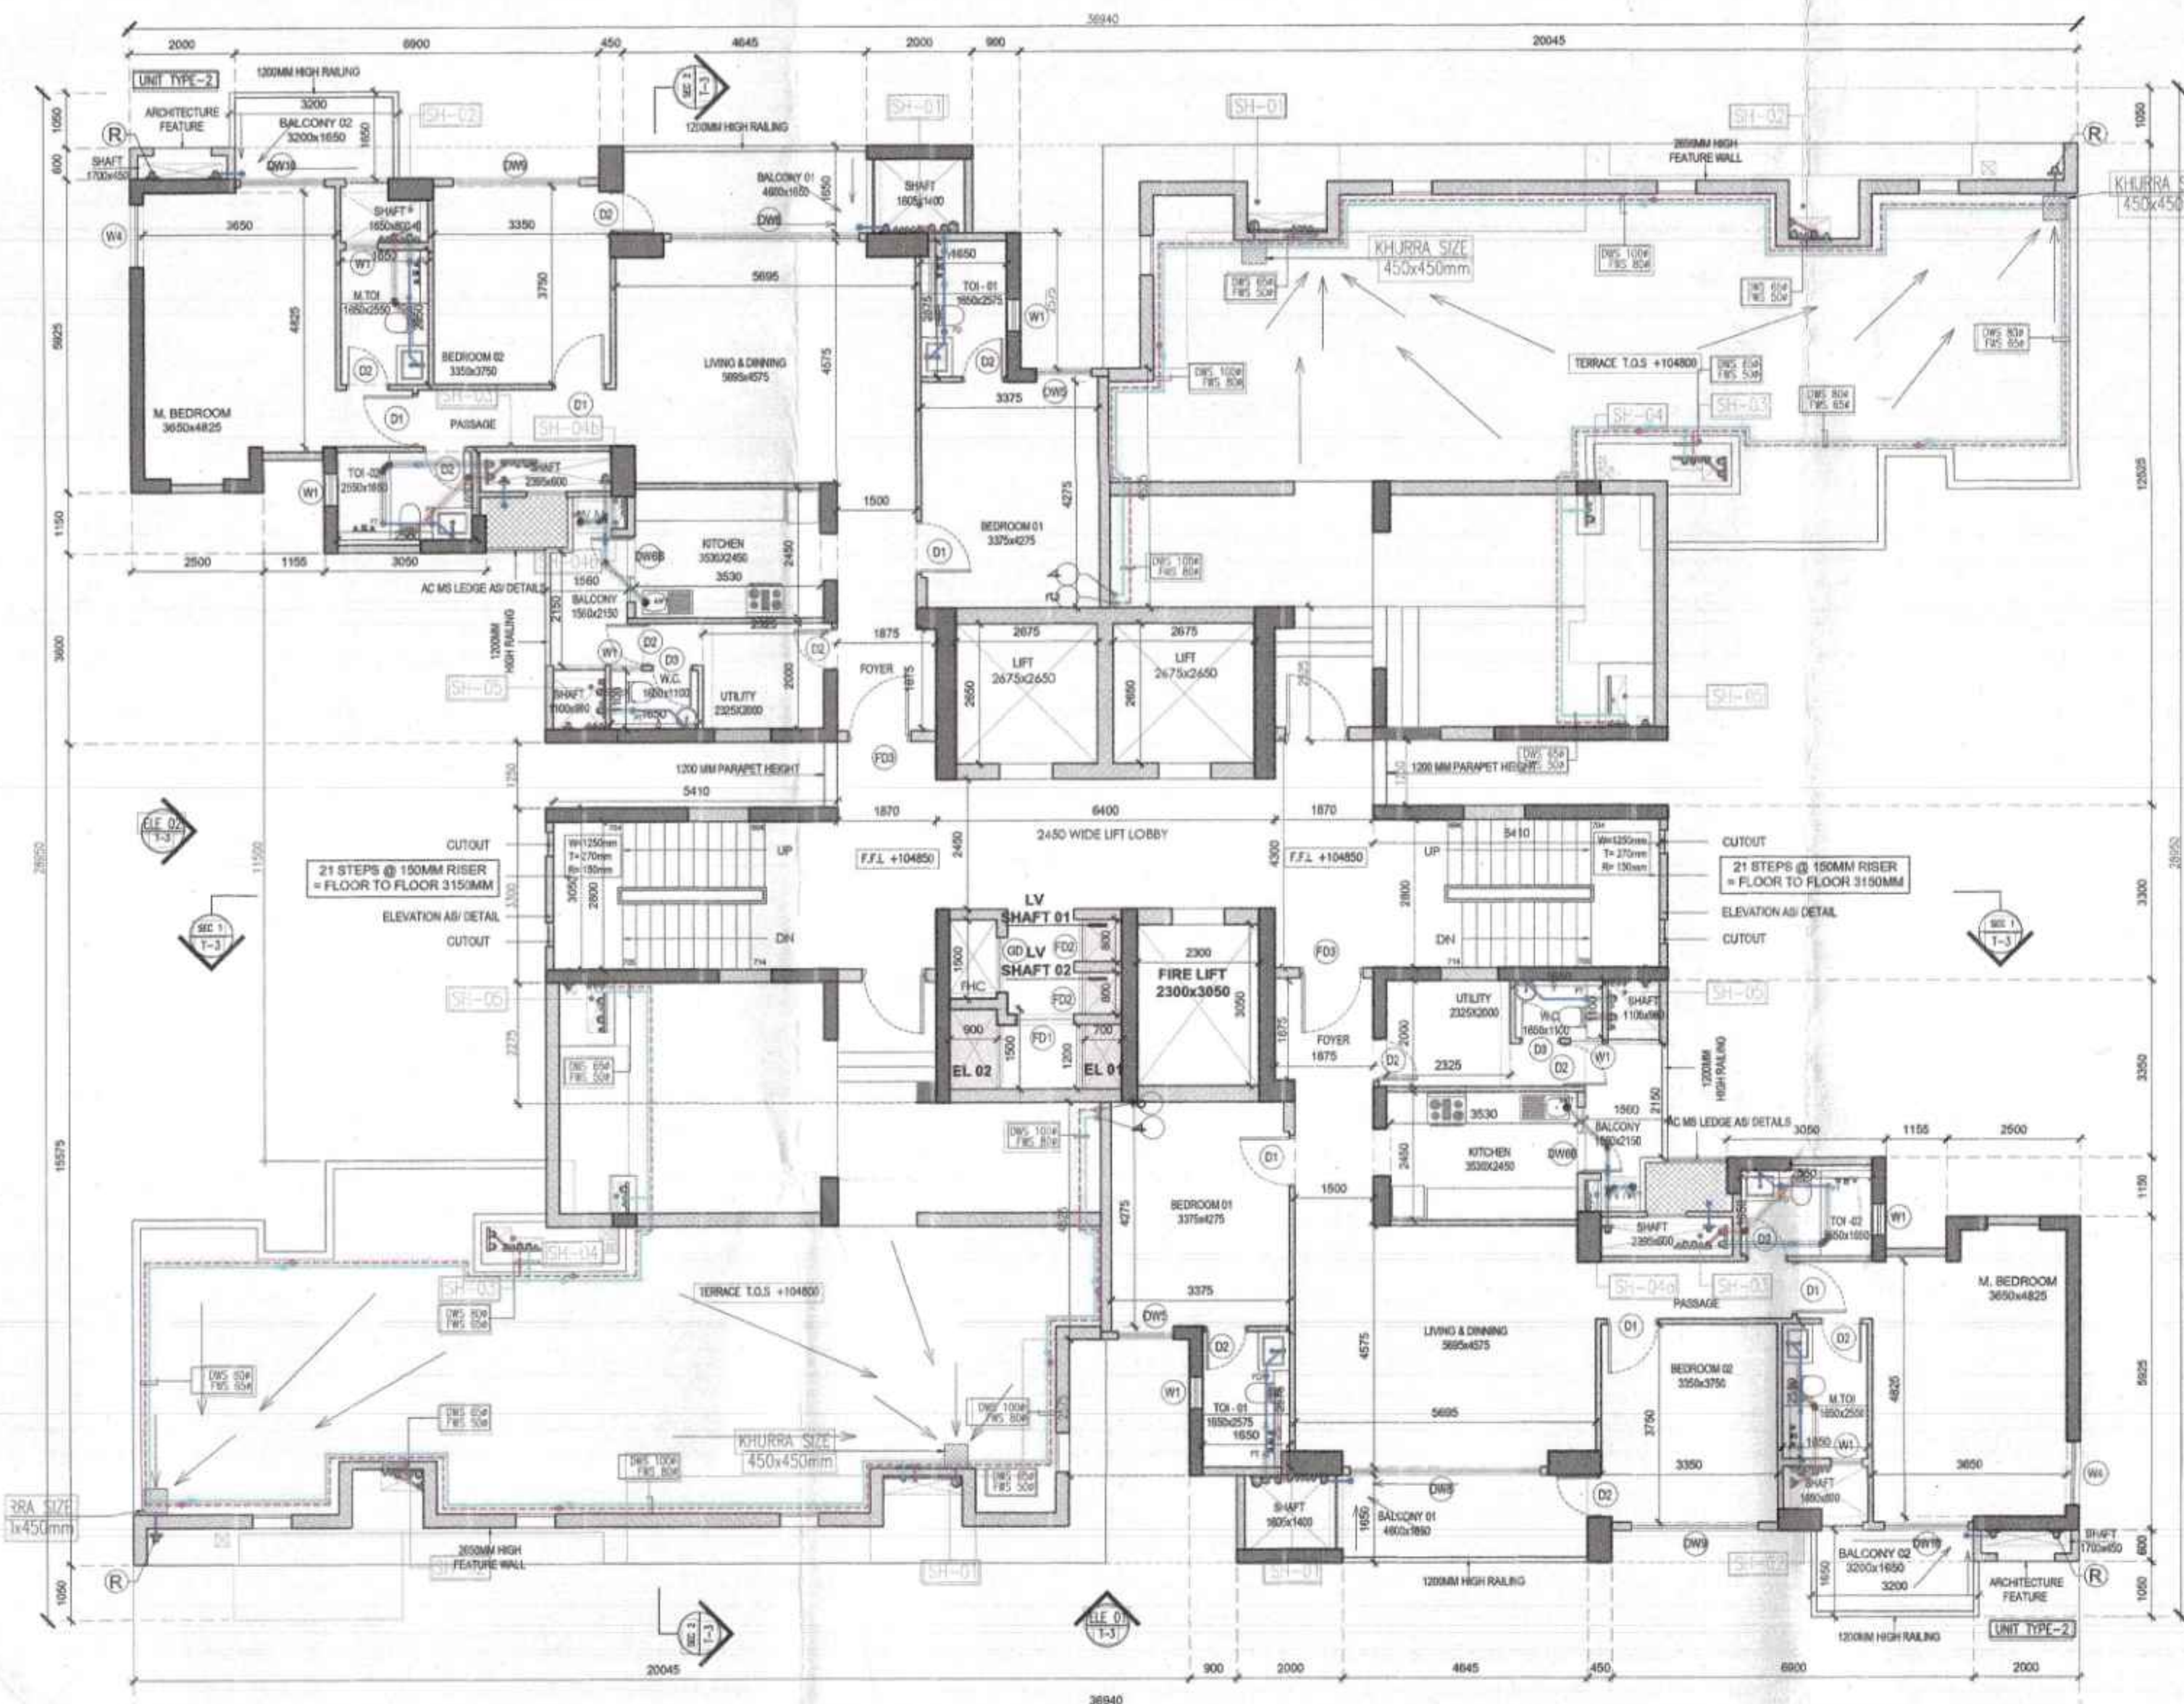

1 TOWER 3 - 33RD FLOOR PLAN
1:100

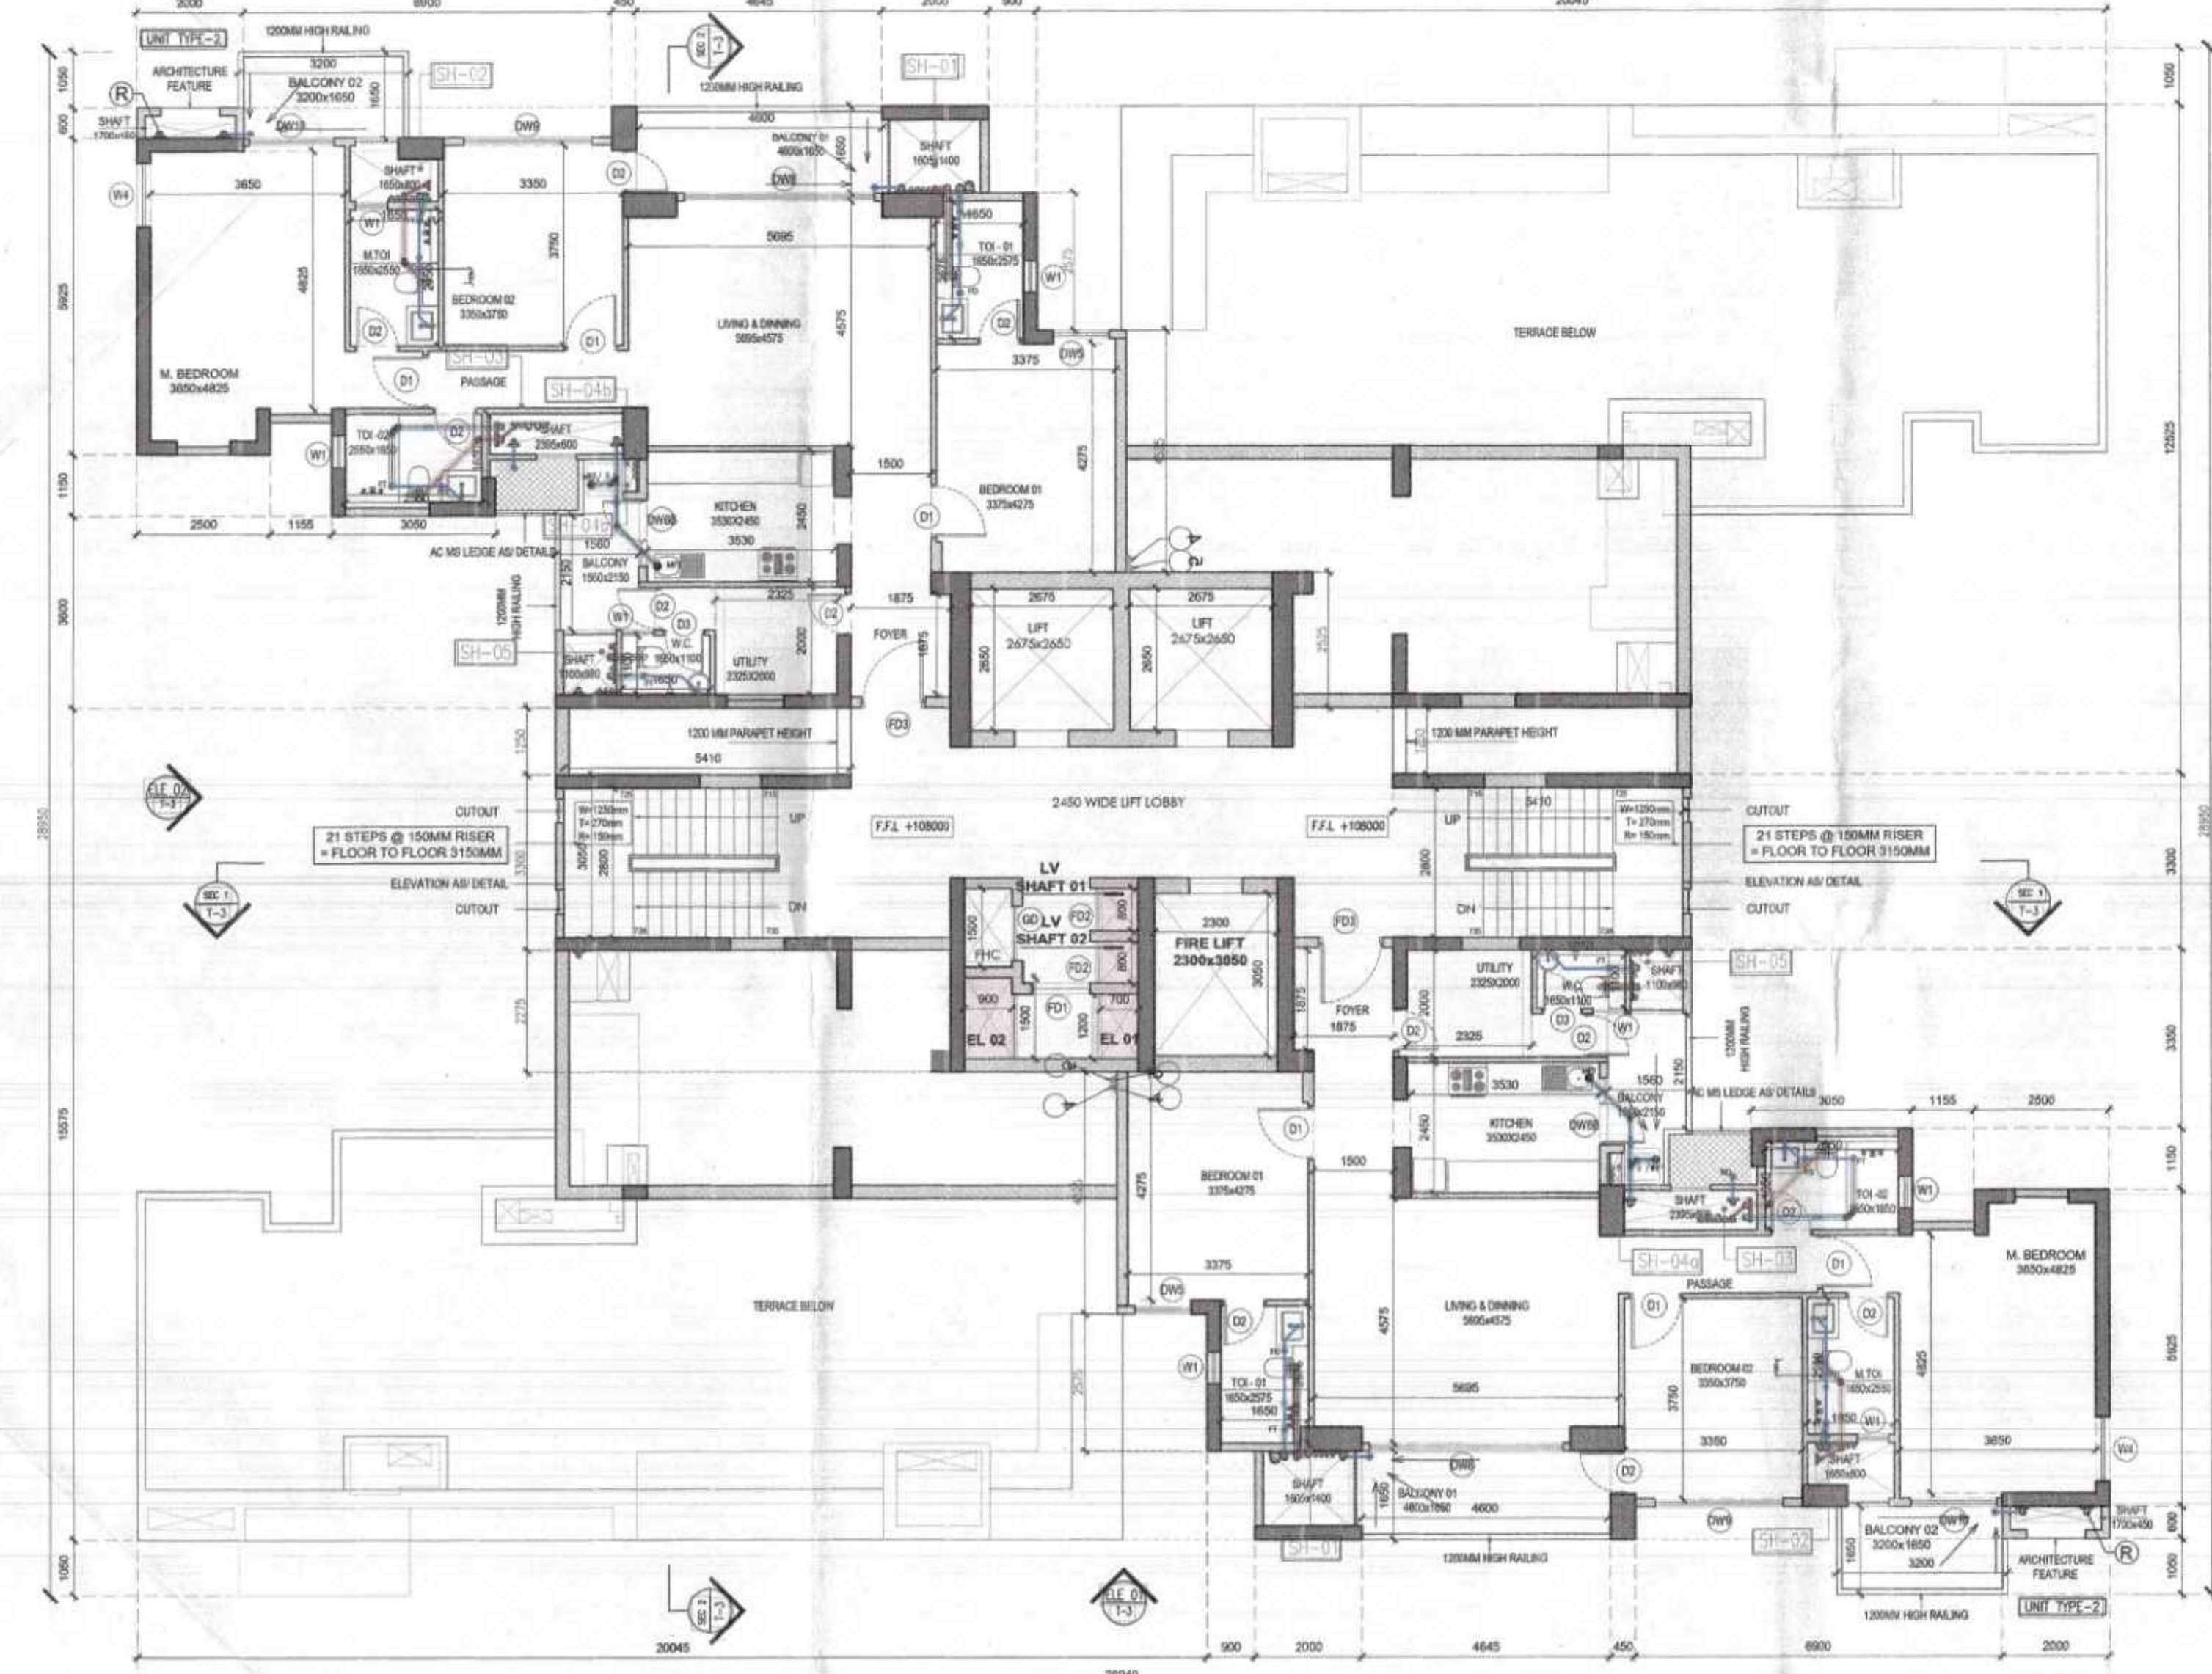

3 TOWER 3 - 34TH FLOOR PLAN
1:100



2 TOWER 3 - 33RD FLOOR FAR DIAGRAM
1:75



4 TOWER 3 - 34TH FLOOR FAR DIAGRAM
1:75

TOWER - 3
33RD FLOOR FAR AREA

Description	Length (mm)	Breadth (mm)	Area (sqm)	No. of Figures	Total Area (sqm)
Area of rectangle A01	2500	3000	7500.00	2	7500.00
Area of rectangle A02	2000	4000	8000.00	2	8000.00
Area of rectangle A03	4000	5500	22000.00	2	22000.00
Area of rectangle A04	3000	1700	5100.00	2	5100.00
Area of rectangle A05	2400	700	1680.00	2	1680.00
Area of rectangle A06	450	2500	1125.00	2	1125.00
Area of rectangle A07	300	1400	420.00	2	420.00
Area of rectangle A08	1570	1450	2276.50	2	2276.50
Area of rectangle A09	2000	2000	4000.00	2	4000.00
Area of rectangle A10	7500	4270	31935.00	2	31935.00
Area of rectangle A11	6130	3300	20229.00	2	20229.00
Area of rectangle A12	2400	1700	4080.00	2	4080.00
Area of rectangle A13	3000	3070	9210.00	2	9210.00
Area of rectangle A14	2200	1200	2640.00	2	2640.00
Area of rectangle A15	7800	3000	23400.00	2	23400.00
Area of rectangle A16	3000	2270	6810.00	2	6810.00
Area of rectangle A17	3100	220	682.00	2	682.00
Area of rectangle A18	1900	4300	8170.00	1	8170.00
Area of rectangle A19	2100	250	525.00	1	525.00
Area of rectangle A20	7400	250	1850.00	1	1850.00
Total of all Additions 'A'			322.904		322.904

TOWER - 3
33RD FLOOR NON FAR AREA

Description	Length (mm)	Breadth (mm)	Area (sqm)	No. of Figures	Total Area (sqm)
Area of rectangle S01	1100	250	275.00	2	275.00
Area of rectangle S02	1700	400	680.00	2	680.00
Area of rectangle S03	800	150	120.00	2	120.00
Area of rectangle S04	800	250	200.00	2	200.00
Area of rectangle S05	1800	800	1440.00	2	1440.00
Area of rectangle S06	2000	800	1600.00	2	1600.00
Area of rectangle S07	300	600	180.00	4	720.00
Area of rectangle S08	1800	1400	2520.00	2	2520.00
Area of rectangle S09	900	1300	1170.00	2	2340.00
Area of rectangle S10	700	1300	910.00	1	910.00
Area of rectangle S11	2300	3000	6900.00	2	6900.00
Area of rectangle S12	2870	2000	5740.00	2	11480.00
Area of rectangle S13	900	1300	1170.00	2	2340.00
Area of rectangle S14	700	800	560.00	2	1120.00
Area of rectangle S15	5400	2800	15120.00	2	30240.00
Total of all Deductions 'D'			73.772		73.772

NET FAR AREA= A-B **322.904**

TOWER - 3
33RD FLOOR NON FAR AREA

Description	Length (mm)	Breadth (mm)	Area (sqm)	No. of Figures	Total Area (sqm)
Area of rectangle N01	5400	2800	15120.00	2	30240.00
Area of rectangle N02	5300	1500	7950.00	2	15900.00
Area of rectangle N03	2100	600	1260.00	2	2520.00
Area of rectangle N04	4400	1500	6600.00	2	13200.00
Area of rectangle N05	1100	100	110.00	2	220.00
Area of rectangle N06	1500	2200	3300.00	2	6600.00
Area of rectangle N07	800	750	600.00	2	1200.00
Total of all Additions 'A'			64.780		64.780

TOWER - 3
33RD FLOOR NON FAR AREA

Description	Length (mm)	Breadth (mm)	Area (sqm)	No. of Figures	Total Area (sqm)
Area of rectangle S01	1100	250	275.00	2	275.00
Area of rectangle S02	1700	400	680.00	2	680.00
Area of rectangle S03	800	150	120.00	2	120.00
Area of rectangle S04	800	250	200.00	2	200.00
Area of rectangle S05	1800	800	1440.00	2	1440.00
Area of rectangle S06	2000	800	1600.00	2	1600.00
Area of rectangle S07	300	600	180.00	4	720.00
Area of rectangle S08	1800	1400	2520.00	2	2520.00
Area of rectangle S09	900	1300	1170.00	2	2340.00
Area of rectangle S10	700	1300	910.00	1	910.00
Area of rectangle S11	2300	3000	6900.00	2	6900.00
Area of rectangle S12	2870	2000	5740.00	2	11480.00
Area of rectangle S13	900	1300	1170.00	2	2340.00
Area of rectangle S14	700	800	560.00	2	1120.00
Area of rectangle S15	5400	2800	15120.00	2	30240.00
Total of all Deductions 'D'			0.000		0.000

NET NON FAR AREA= A-B **64.780**

TOWER - 3
33RD FLOOR FAR AREA

Description	Length (mm)	Breadth (mm)	Area (sqm)	No. of Figures	Total Area (sqm)
Area of rectangle A01	2500	3000	7500.00	2	7500.00
Area of rectangle A02	2000	4000	8000.00	2	8000.00
Area of rectangle A03	4000	5500	22000.00	2	22000.00
Area of rectangle A04	3000	1700	5100.00	2	5100.00
Area of rectangle A05	2400	700	1680.00	2	1680.00
Area of rectangle A06	450	2500	1125.00	2	1125.00
Area of rectangle A07	300	1400	420.00	2	420.00
Area of rectangle A08	1570	1450	2276.50	2	2276.50
Area of rectangle A09	2000	2000	4000.00	2	4000.00
Area of rectangle A10	7500	4270	31935.00	2	31935.00
Area of rectangle A11	6130	3300	20229.00	2	20229.00
Area of rectangle A12	2400	1700	4080.00	2	4080.00
Area of rectangle A13	3000	3070	9210.00	2	9210.00
Area of rectangle A14	2200	1200	2640.00	2	2640.00
Area of rectangle A15	7800	3000	23400.00	2	23400.00
Area of rectangle A16	3000	2270	6810.00	2	6810.00
Area of rectangle A17	3100	220	682.00	2	682.00
Area of rectangle A18	1900	4300	8170.00	1	8170.00
Area of rectangle A19	2100	250	525.00	1	525.00
Area of rectangle A20	7400	250	1850.00	1	1850.00
Total of all Additions 'A'			322.904		322.904

TOWER - 3
33RD FLOOR NON FAR AREA

Description	Length (mm)	Breadth (mm)	Area (sqm)	No. of Figures	Total Area (sqm)
Area of rectangle S01	1100	250	275.00	2	275.00
Area of rectangle S02	1700	400	680.00	2	680.00
Area of rectangle S03	800	150	120.00	2	120.00
Area of rectangle S04	800	250	200.00	2	200.00
Area of rectangle S05	1800	800	1440.00	2	1440.00
Area of rectangle S06	2000	800	1600.00	2	1600.00
Area of rectangle S07	300	600	180.00	4	720.00
Area of rectangle S08	1800	1400	2520.00	2	2520.00
Area of rectangle S09	900	1300	1170.00	2	2340.00
Area of rectangle S10	700	1300	910.00	1	910.00
Area of rectangle S11	2300	3000	6900.00	2	6900.00
Area of rectangle S12	2870	2000	5740.00	2	11480.00
Area of rectangle S13	900	1300	1170.00	2	2340.00
Area of rectangle S14	700	800	560.00	2	1120.00
Area of rectangle S15	5400	2800	15120.00	2	30240.00
Total of all Deductions 'D'			0.000		0.000

NET FAR AREA= A-B **322.904**

TOWER - 3
33RD FLOOR NON FAR AREA

Description	Length (mm)	Breadth (mm)	Area (sqm)	No. of Figures	Total Area (sqm)
Area of rectangle N01	5400	2800	15120.00	2	30240.00
Area of rectangle N02	5300	1500	7950.00	2	15900.00
Area of rectangle N03	2100	600	1260.00	2	2520.00
Area of rectangle N04	4400	1500	6600.00	2	13200.00
Area of rectangle N05	1100	100	110.00	2	220.00
Area of rectangle N06	1500	2200	3300.00	2	6600.00
Area of rectangle N07	800	750	600.00	2	1200.00
Total of all Additions 'A'			64.780		64.780

TOWER - 3
33RD FLOOR NON FAR AREA

Description	Length (mm)	Breadth (mm)	Area (sqm)	No. of Figures	Total Area (sqm)
Area of rectangle S01	1100	250	275.00	2	275.00
Area of rectangle S02	1700	400	680.00	2	680.00
Area of rectangle S03	800	150	120.00	2	120.00
Area of rectangle S04	800	250	200.00	2	200.00
Area of rectangle S05	1800	800	1440.00	2	1440.00
Area of rectangle S06	2000	800	1600.00	2	1600.00
Area of rectangle S07	300	600	180.00	4	720.00
Area of rectangle S08	1800	1400	2520.00	2	2520.00
Area of rectangle S09	900	1300	1170.00	2	2340.00
Area of rectangle S10	700	1300	910.00	1	910.00
Area of rectangle S11	2300	3000	6900.00	2	6900.00
Area of rectangle S12	2870	2000	5740.00	2	11480.00
Area of rectangle S13	900	1300	1170.00	2	2340.00
Area of rectangle S14	700	800	560.00	2	1120.00
Area of rectangle S15	5400	2800	15120.00	2	30240.00
Total of all Deductions 'D'			0.000		0.000

NET NON FAR AREA= A-B **64.780**

Door Window Schedule				
Typical Floors - Rough Masonry Opening				
	Width	Lintel	Height	Still
DOOR				
D01	1200	2200	2100	10
D02	1000	2400	2400	
D03	800	2450	2450	
D04	750	2450	2450	
D05	1200	2450	2450	
D06	900	0	0	
FIRE DOOR				
FD1	1000	2200	2100	10
FD2	800	2200	2100	
FD3	1200	2450	2450	
FD4	1500	2450	2450	
DOOR/WIN				
DW1	5400	2450	2450	
DW2	4400	2450	2150	30
DW3	2400	2450	2450	
DW4	1800	2450	2450	
DW5	1000	2450	2450	
DW6	1000	2450	2150	30
DW7A	4800	2450	1400	105
DW7B	3200	1400	1400	105
DW8	4800	2450	2450	
DW9	3600	2450	2450	
DW10	3600	2450	2150	30
DW11	1600	2450	2450	
WINDOW				
W1	450	2450	1550	90
W2	600	2450	1550	90
W3	450	2450	1550	90
W4	925	2450	2150	30
W5	1200	2450	2150	30