




| Door Window Schedule                   |       |       |        |      |
|----------------------------------------|-------|-------|--------|------|
| Typical Floors - Rough Masonry Opening |       |       |        |      |
| DOOR                                   | Width | Untel | Height | Sill |
| GZ                                     |       |       | 0      | 0    |
| GD                                     | 1200  | 2200  | 2100   | 100  |
| GD1                                    | 1200  | 2200  | 2099   | 101  |
| D1                                     | 1000  | 2450  | 2450   | 0    |
| D2                                     | 800   | 2450  | 2450   | 0    |
| D2A                                    | 800   | 2450  | 2449   | 1    |
| D3                                     | 750   | 2450  | 2450   | 0    |
| D4                                     | 1200  | 2450  | 2450   | 0    |
| D5                                     | 900   | 0     | 0      | 0    |

| FIRE DOOR | Width | Untel | Height | Sill |
|-----------|-------|-------|--------|------|
| FD1       | 1000  | 2200  | 2100   | 100  |
| FD2       | 800   | 2200  | 2100   | 100  |
| FD3       | 1200  | 2450  | 2450   | 0    |
| FD3A      | 1200  | 2450  | 2450   | 0    |
| FD4       | 1500  | 2450  | 2450   | 0    |

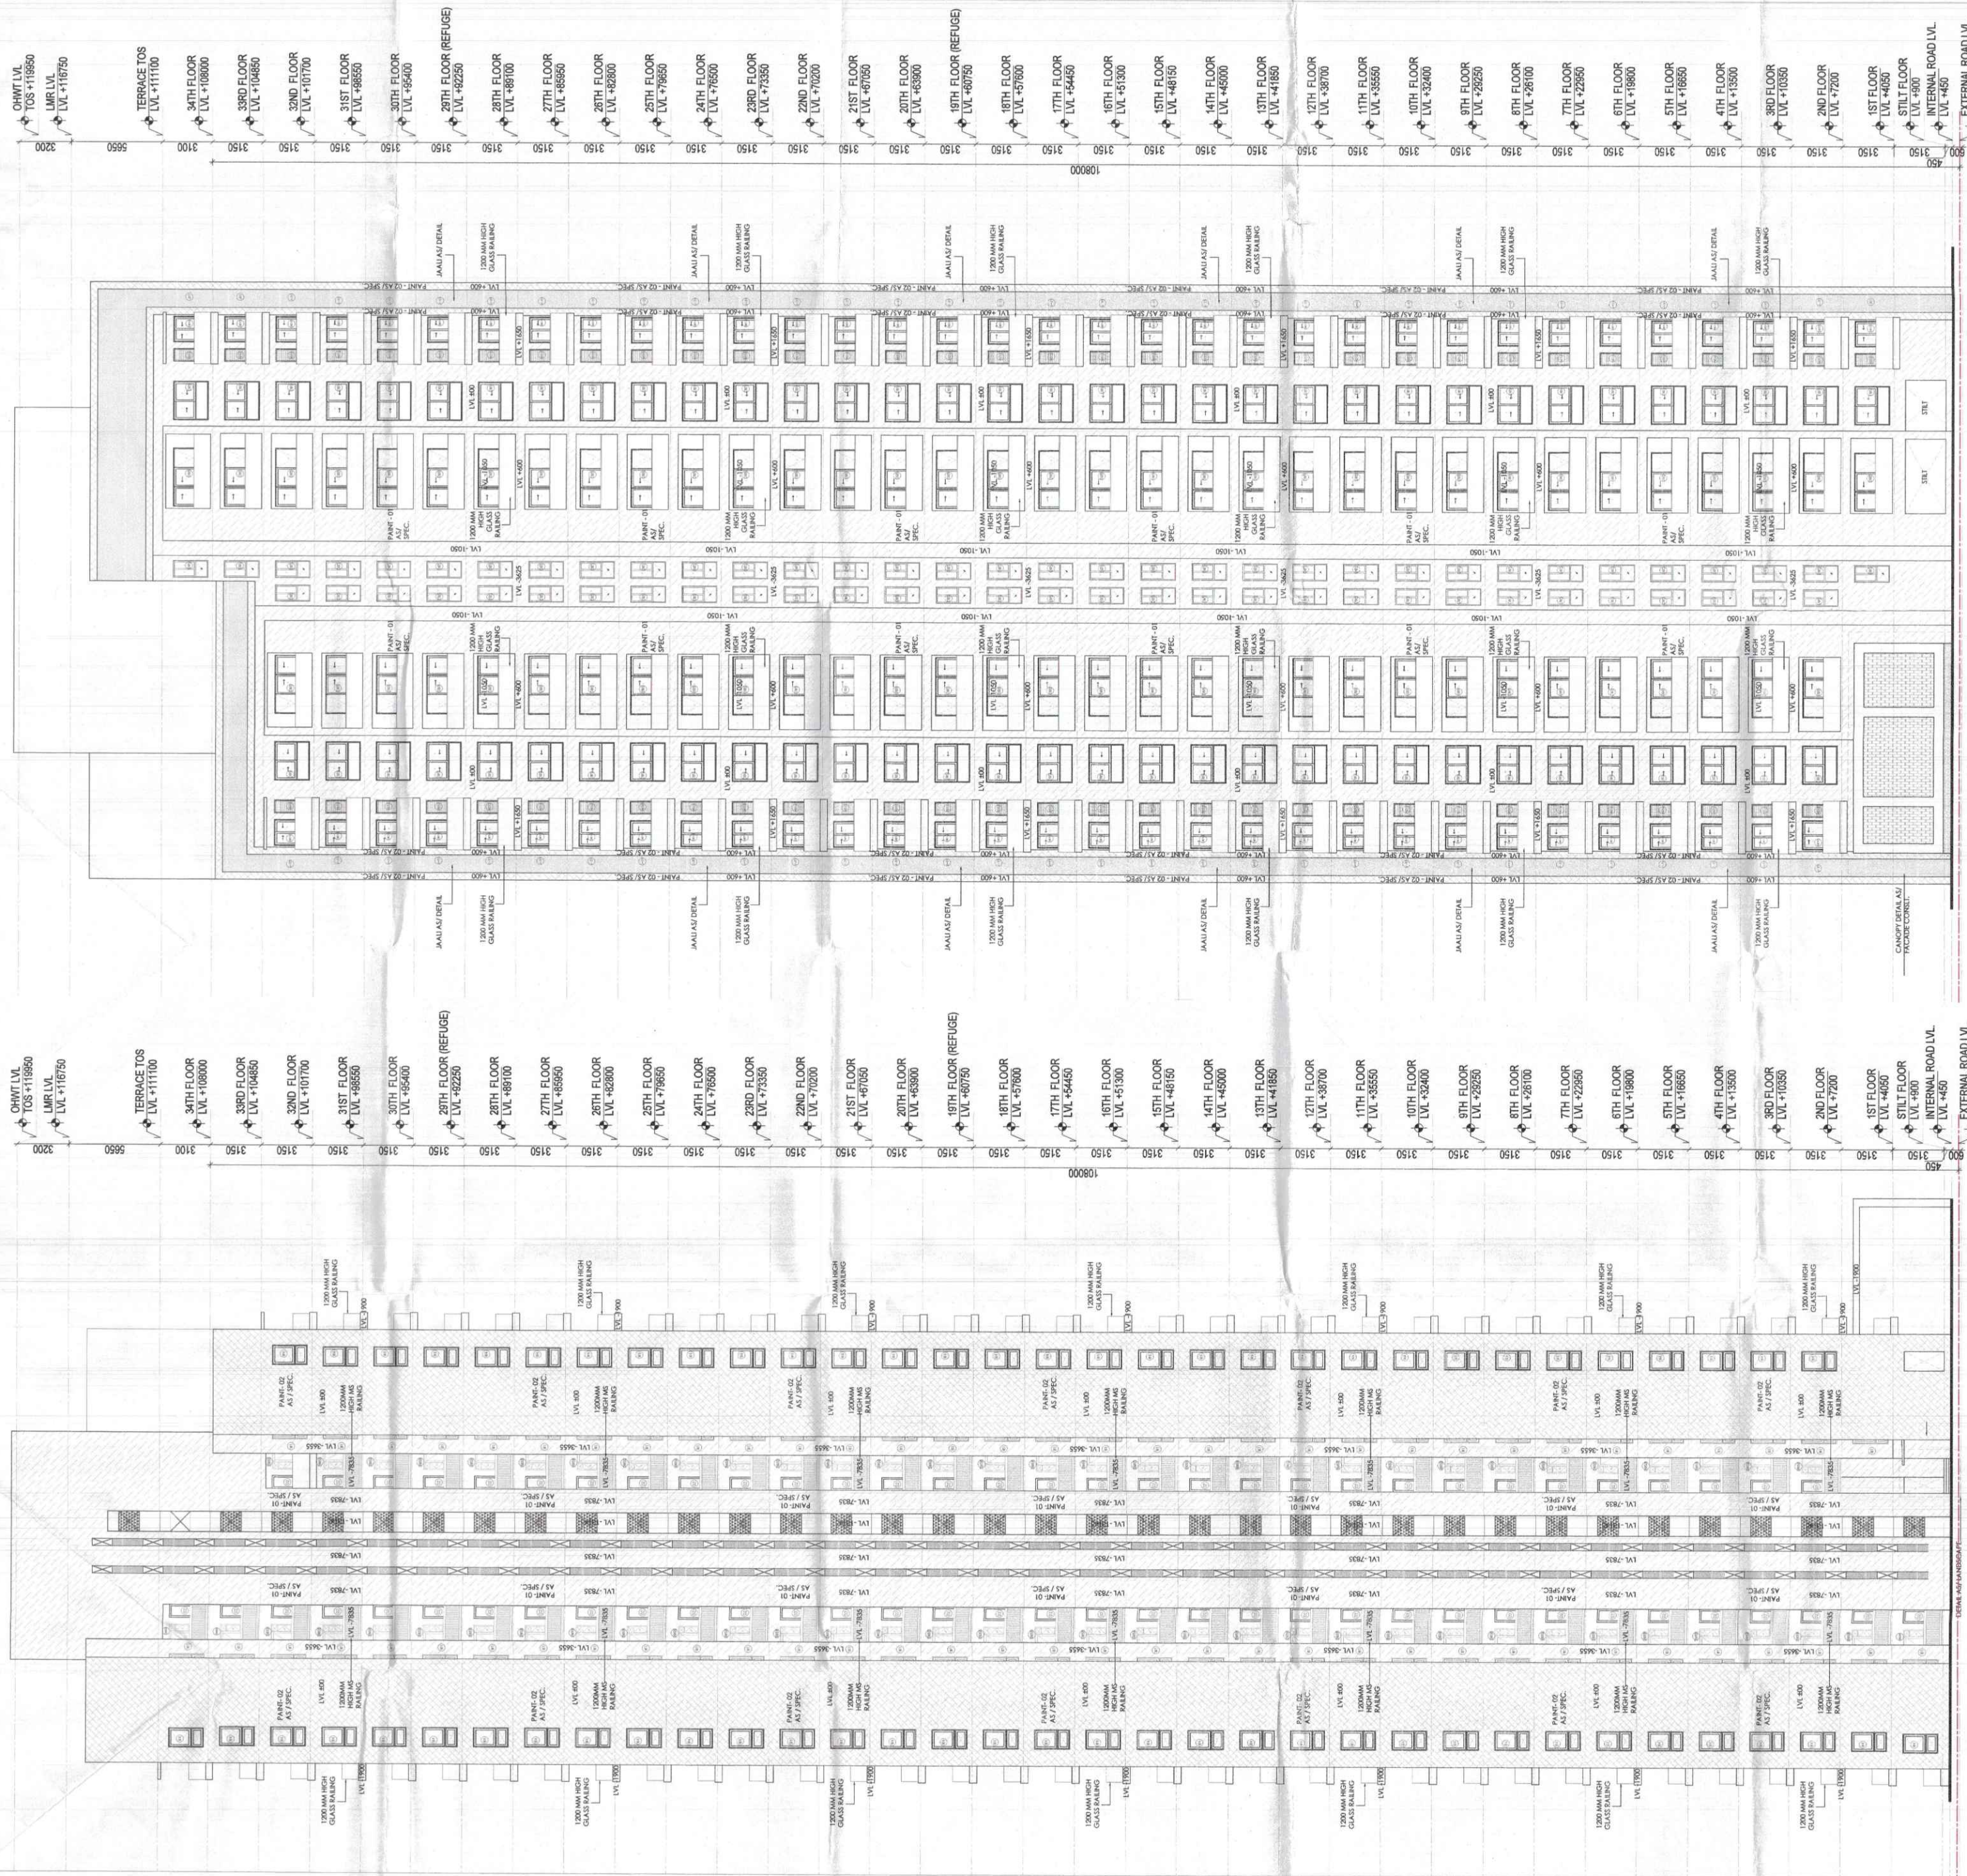
  

| DOOR/WIN | Width | Untel | Height | Sill |
|----------|-------|-------|--------|------|
| DW1      | 5400  | 2450  | 2450   | 0    |
| DW2      | 2400  | 2450  | 2150   | 300  |
| DW3      | 2400  | 2450  | 2450   | 0    |
| DW4      | 1800  | 2450  | 2450   | 0    |
| DW5      | 1050  | 2450  | 2150   | 300  |
| DW6A     | 1100  | 2450  | 1400   | 1050 |
| DW6B     | 1250  | 2450  | 1400   | 1050 |
| DW7      | 4800  | 2450  | 2450   | 0    |
| DW8      | 3600  | 2450  | 2450   | 0    |
| DW9      | 2400  | 2450  | 2150   | 300  |
| DW10     | 1600  | 2450  | 2450   | 0    |
| DW11     | 1000  | 2450  | 2450   | 0    |
| DW12     | 800   | 2450  | 2450   | 0    |

| WINDOW | Width | Untel | Height | Sill |
|--------|-------|-------|--------|------|
| W1     | 600   | 2450  | 1550   | 900  |
| W2     | 450   | 2450  | 1550   | 900  |
| W3     | 925   | 2450  | 2150   | 300  |
| W4     | 1200  | 2450  | 2150   | 300  |

ALL FIRE DOORS (FD) ARE 2 HOUR FIRE RATED

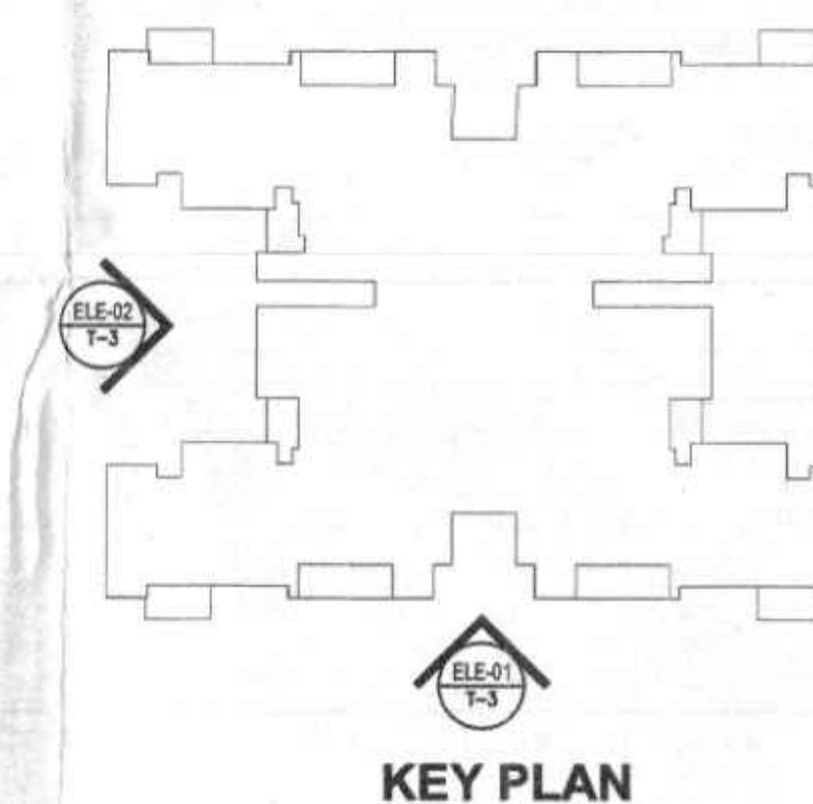

This is a "PROVISIONAL BUILDING PLAN" approved only for the purpose of inviting objections from the general public.

**SUBMISSION DRAWINGS**

FOR APPROVAL AND STAMPING

Master Secretary BPAC

Member BPAC

Chairman BPAC

ATP(HQ)

PA(HQ)

NOTES:

**ARCHITECT**

**MORPHOGENESIS**

41, Industrial Estate, Okhla Phase - III,  
New Delhi 110020  
TEL: 91 11 41828070  
E Mail: studio@morphogenesis.org

**CONSULTING STRUCTURAL ENGINEER**

**DUCON**

CONSULTANTS PRIVATE LIMITED  
A-122, 6th Floor, Sector 136, Noida, U.P-201 306,  
Corporate Road, Rajda Garden,  
Panchsheel Park, Noida - 201301,  
E-mail: duccon@duconconsultants.in  
Ph: 90073 118, 90073 119, 90073 120

**CONSULTING MEP**


**AEON Integrated Building Design Consultant LLP**

A-122, 6th Floor, Sector 136, Noida, U.P-201 306,  
www.aeonconsultants.in

**CONSULTING LANDSCAPE ARCHITECT**

**ORACLE**

G-98, Kalkaji,  
New Delhi - 110019  
Ph: +91-11-2648 1630

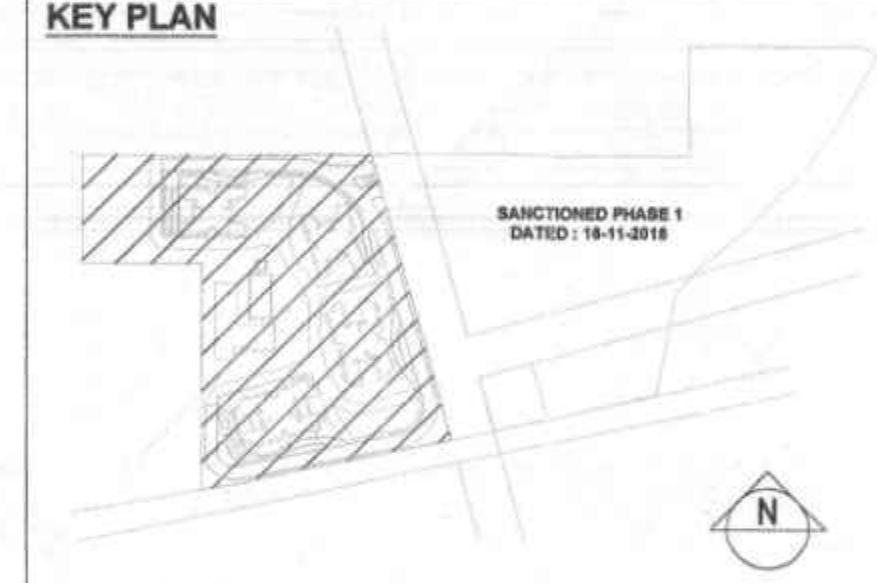

**PROJECT**

Revised Building Plan of Group Housing Colony measuring 14.028 Acres (Licence No.285, of 2007 dated 02-12-2007) in sector 62, Gurgaon Manesar Urban Complex, being developed by Juhl Promoters Pvt Ltd & others in collaboration with Emaar MGF Land, Ltd.

**DEVELOPER**

**Emaar India Ltd.**

EMAAR Business Park, MG Road  
Sikanderpur, Sector-28, Gurgaon  
Haryana - 122002

**DEVELOPER'S SIGNATURE :**

**AUTHORIZED SIGNATORY**

**ARCHITECT'S SIGNATURE :**

**ARNAB DUTTA**  
CA / 2007 / 40523

**DRAWING NAME**

TOWER -3 ELEVATIONS

**DRAWING NO.**

S-28

**SCALE**

1:200

**DATE**

AUG 2023

**NORTH**