
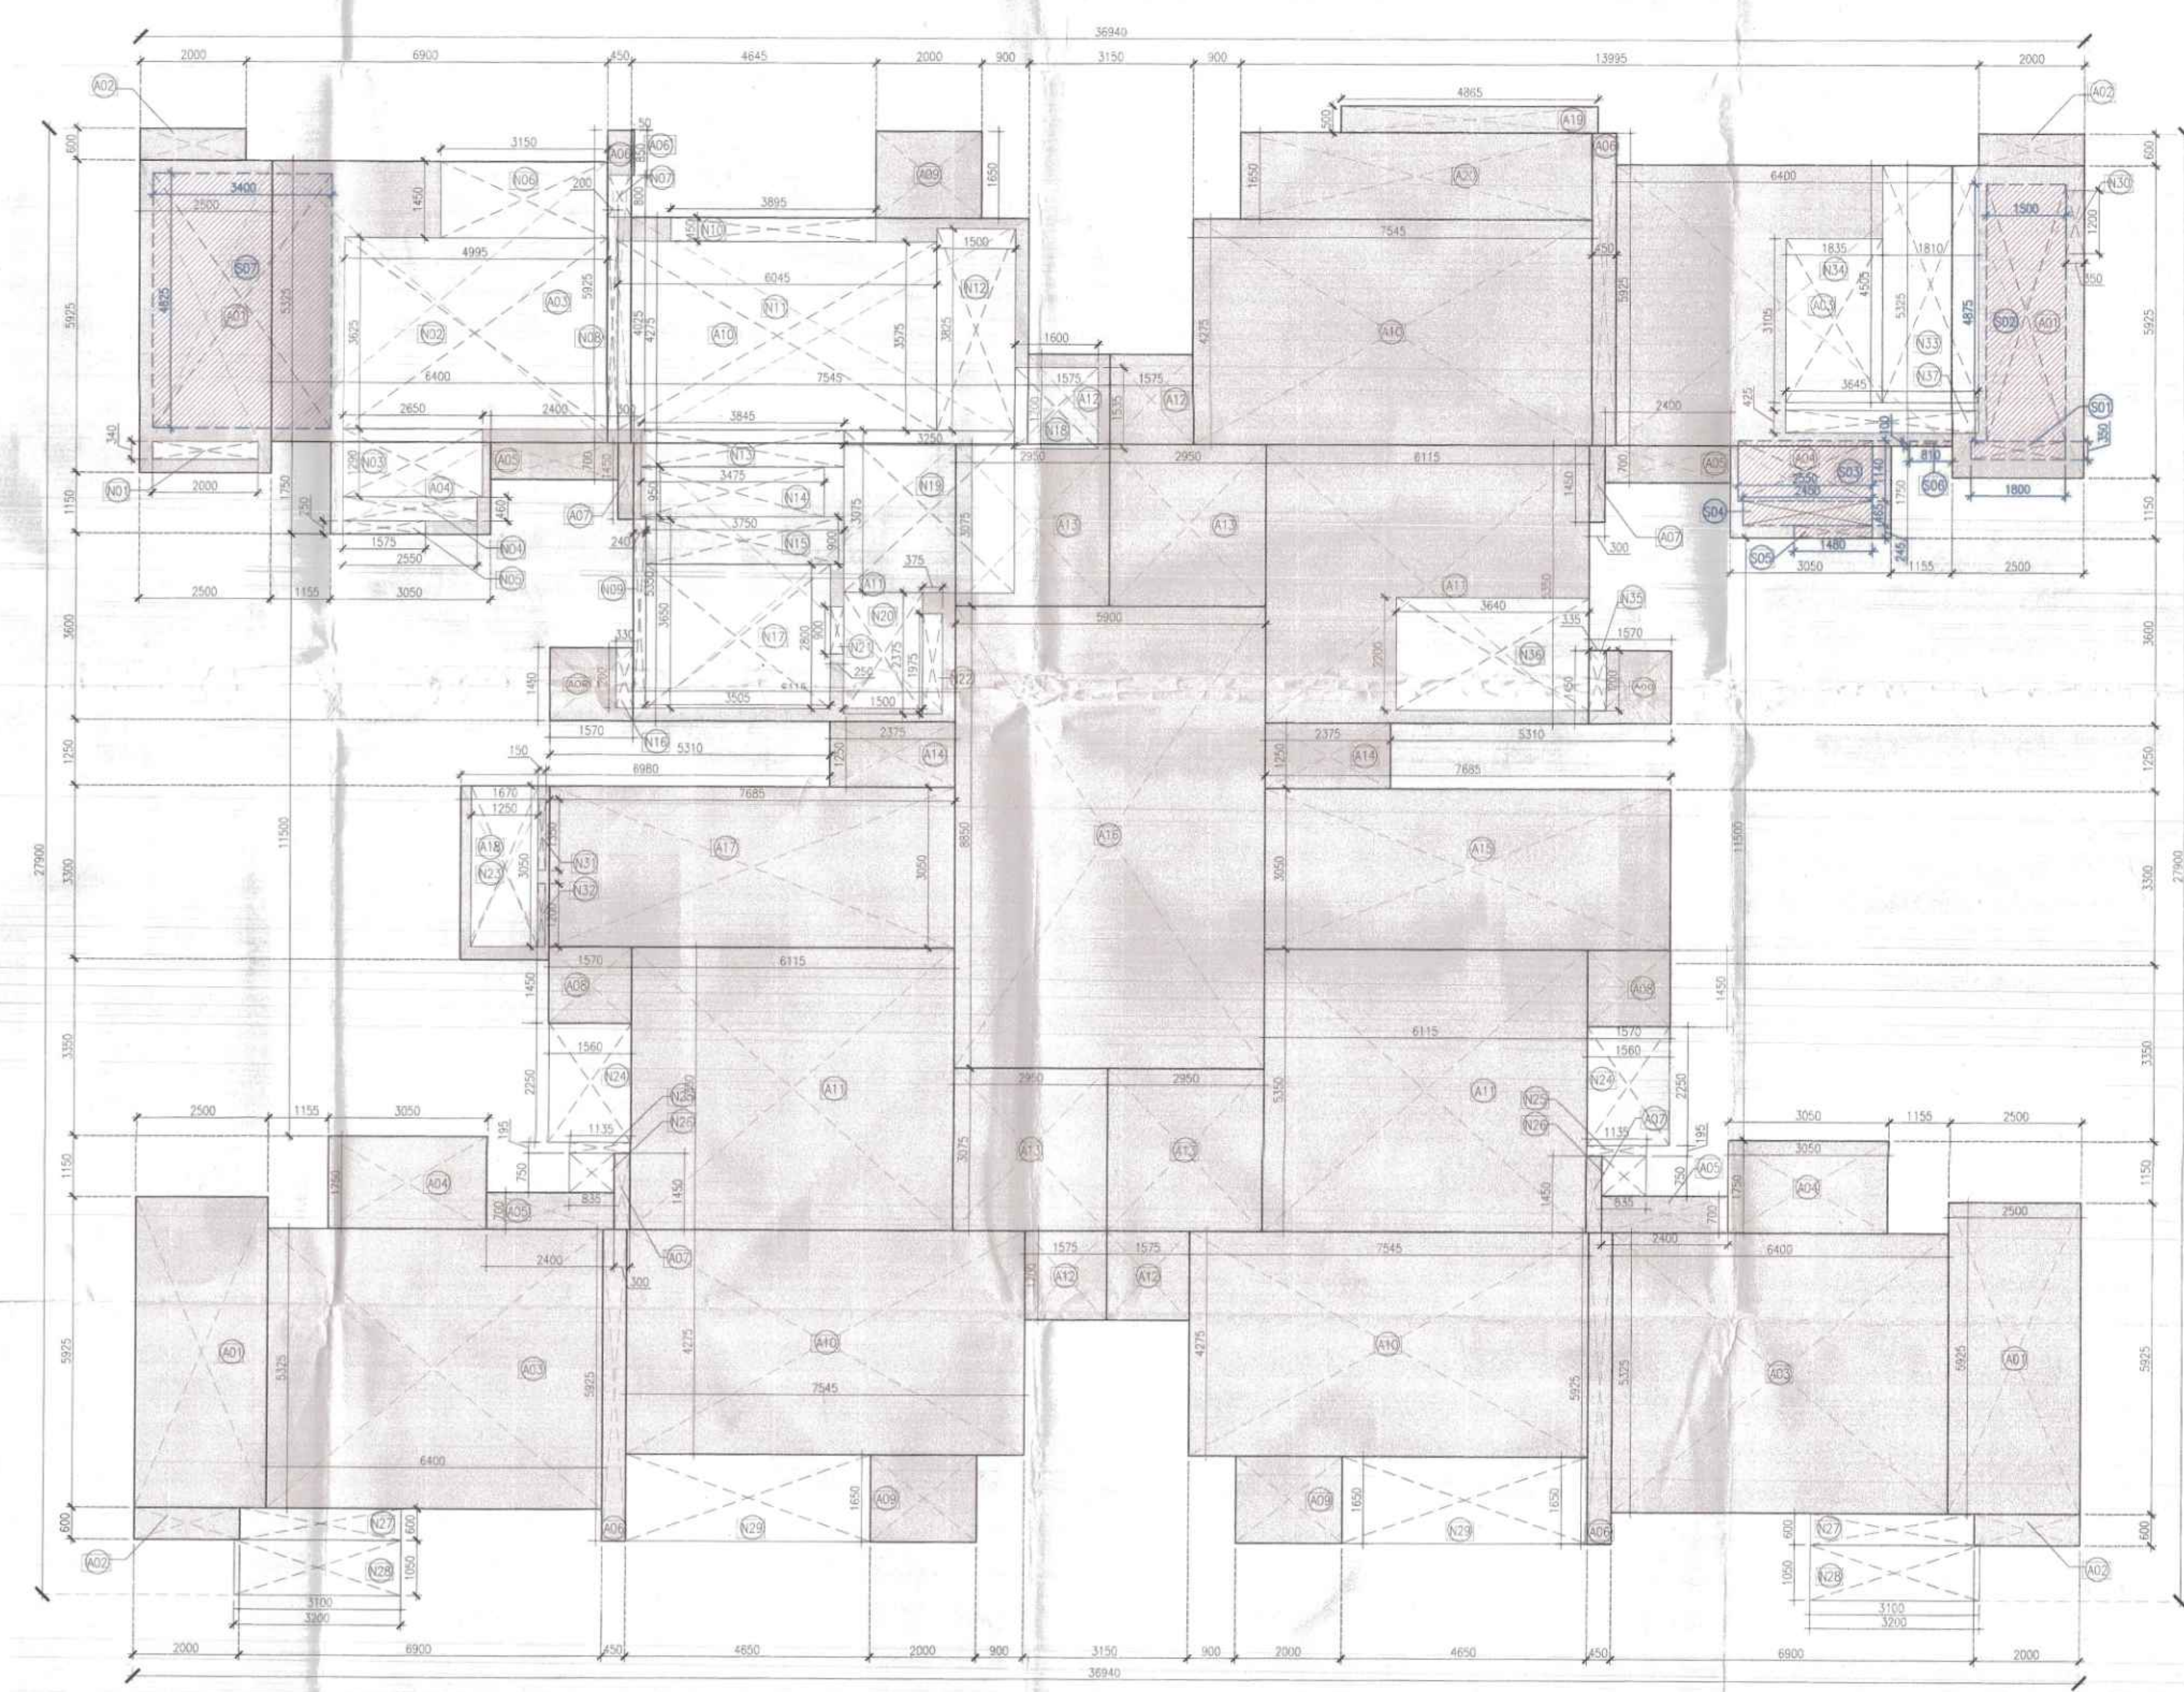
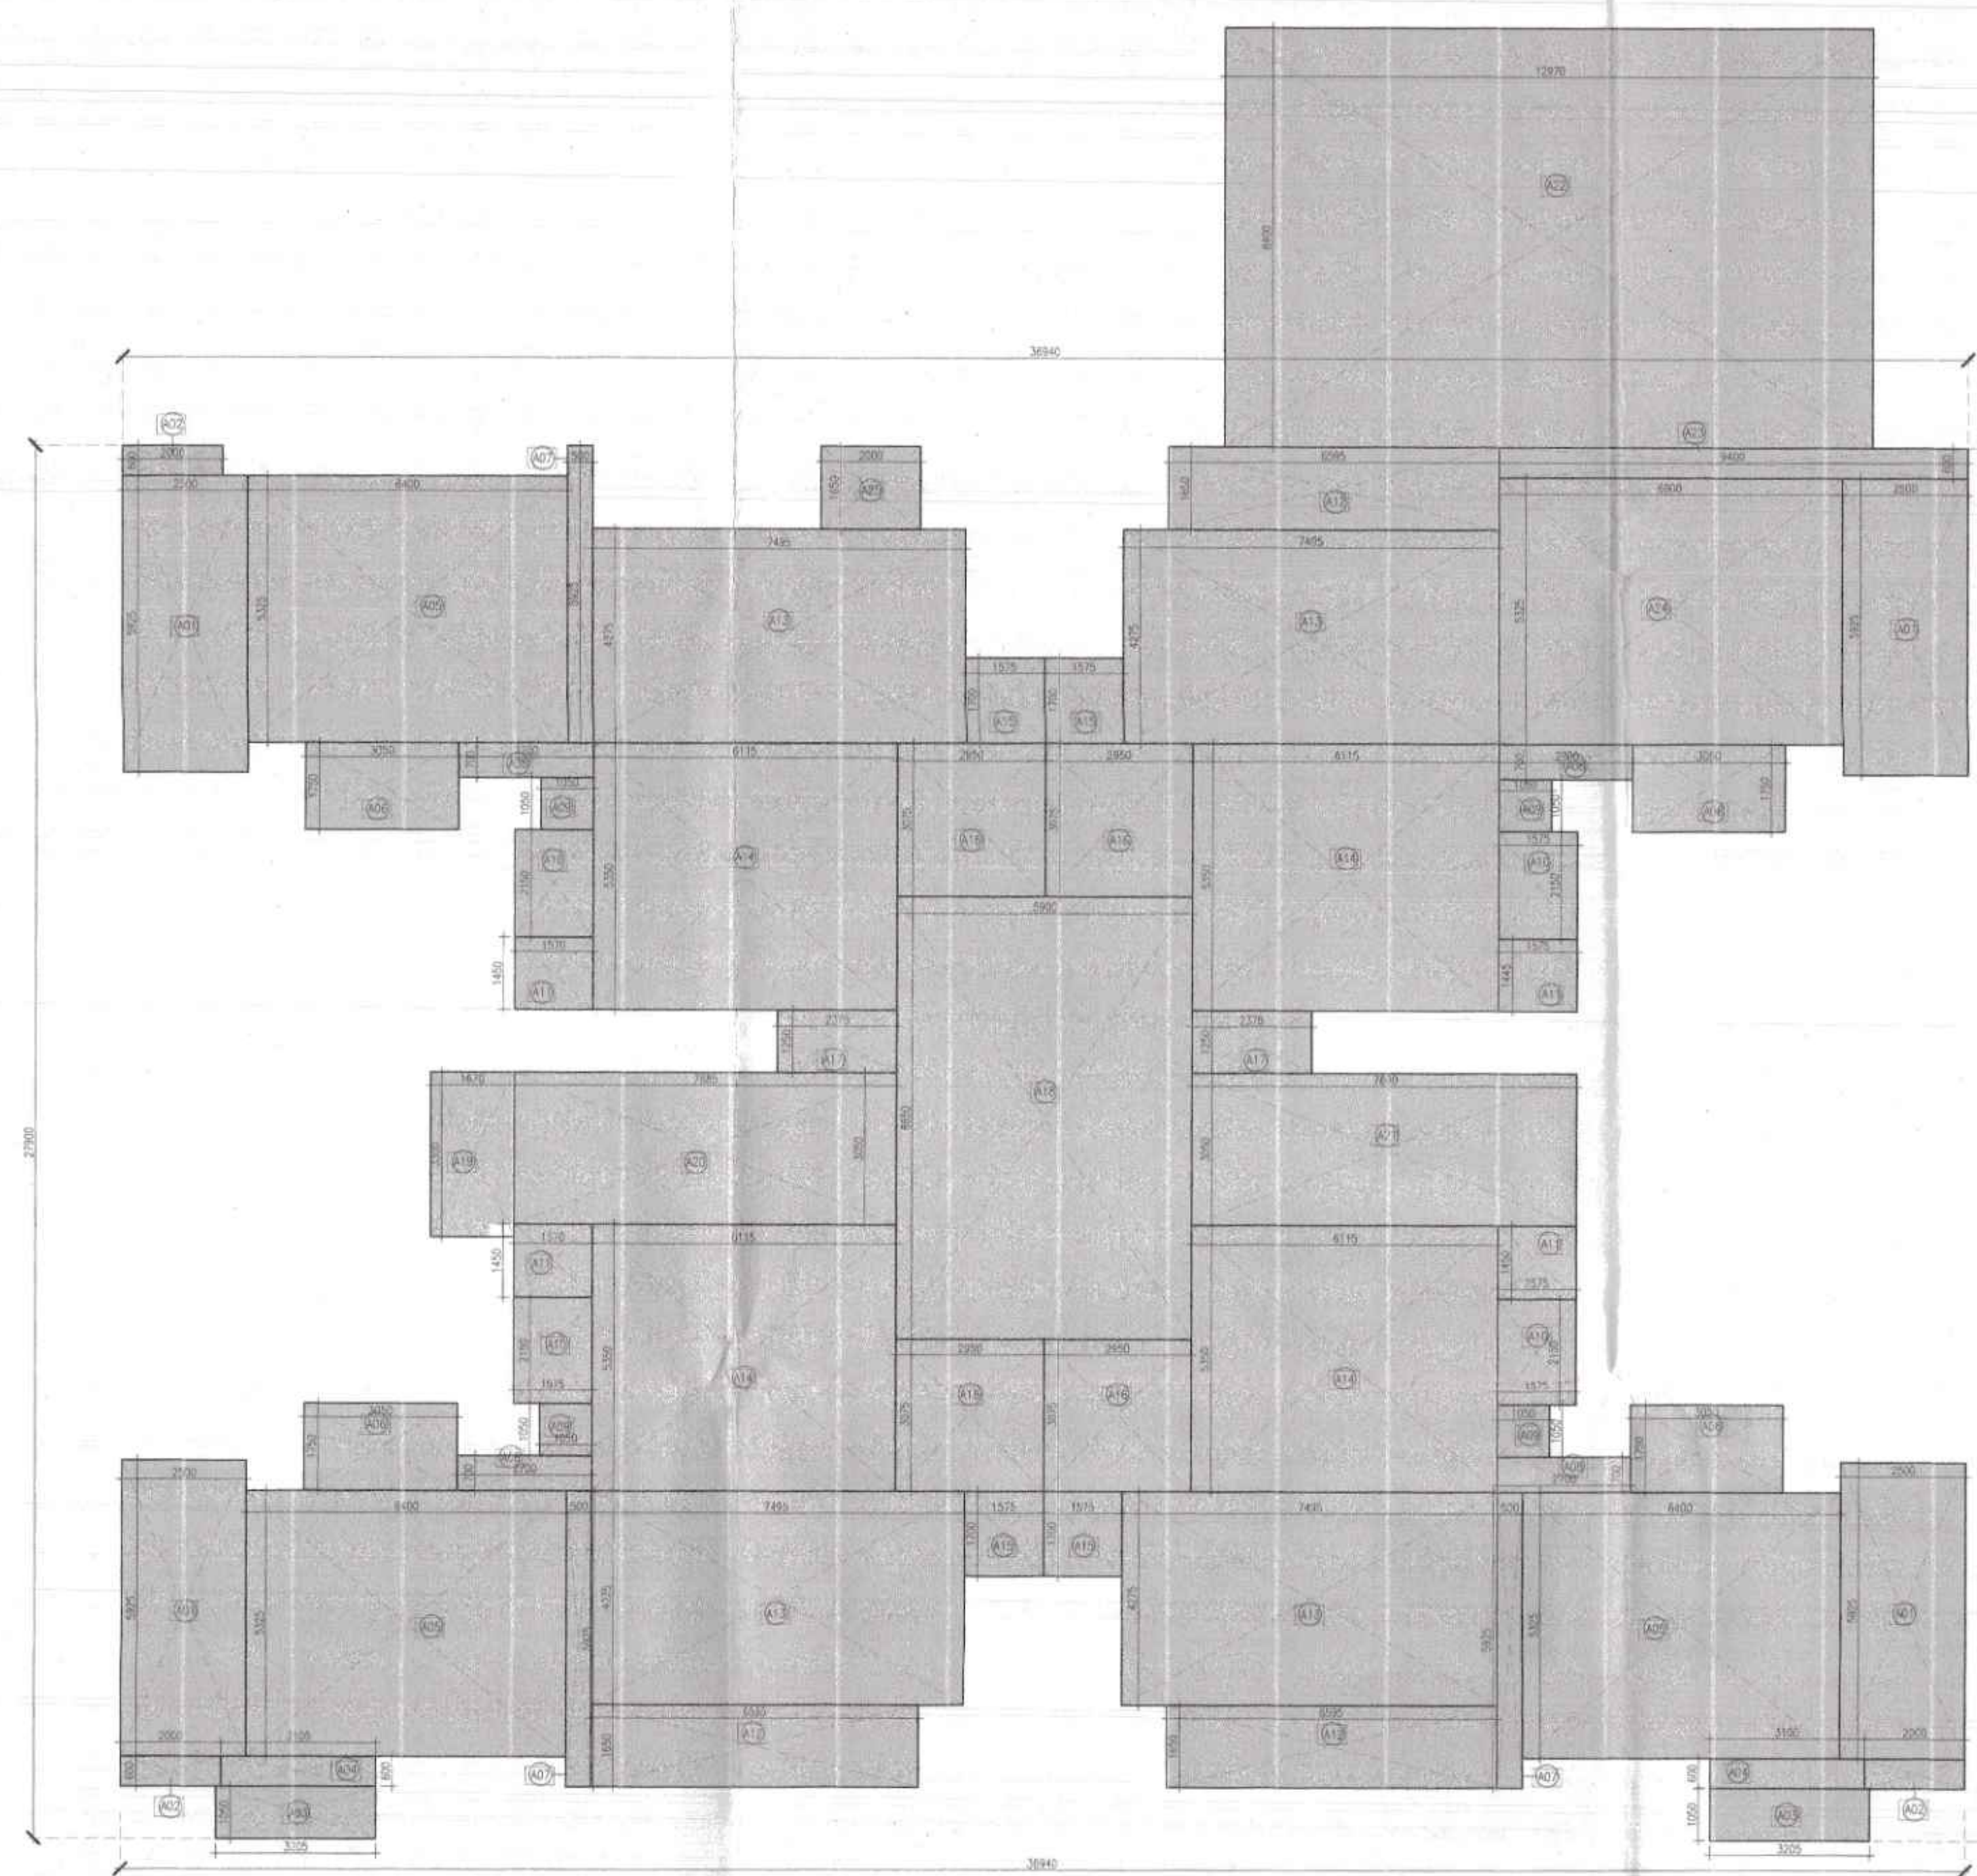


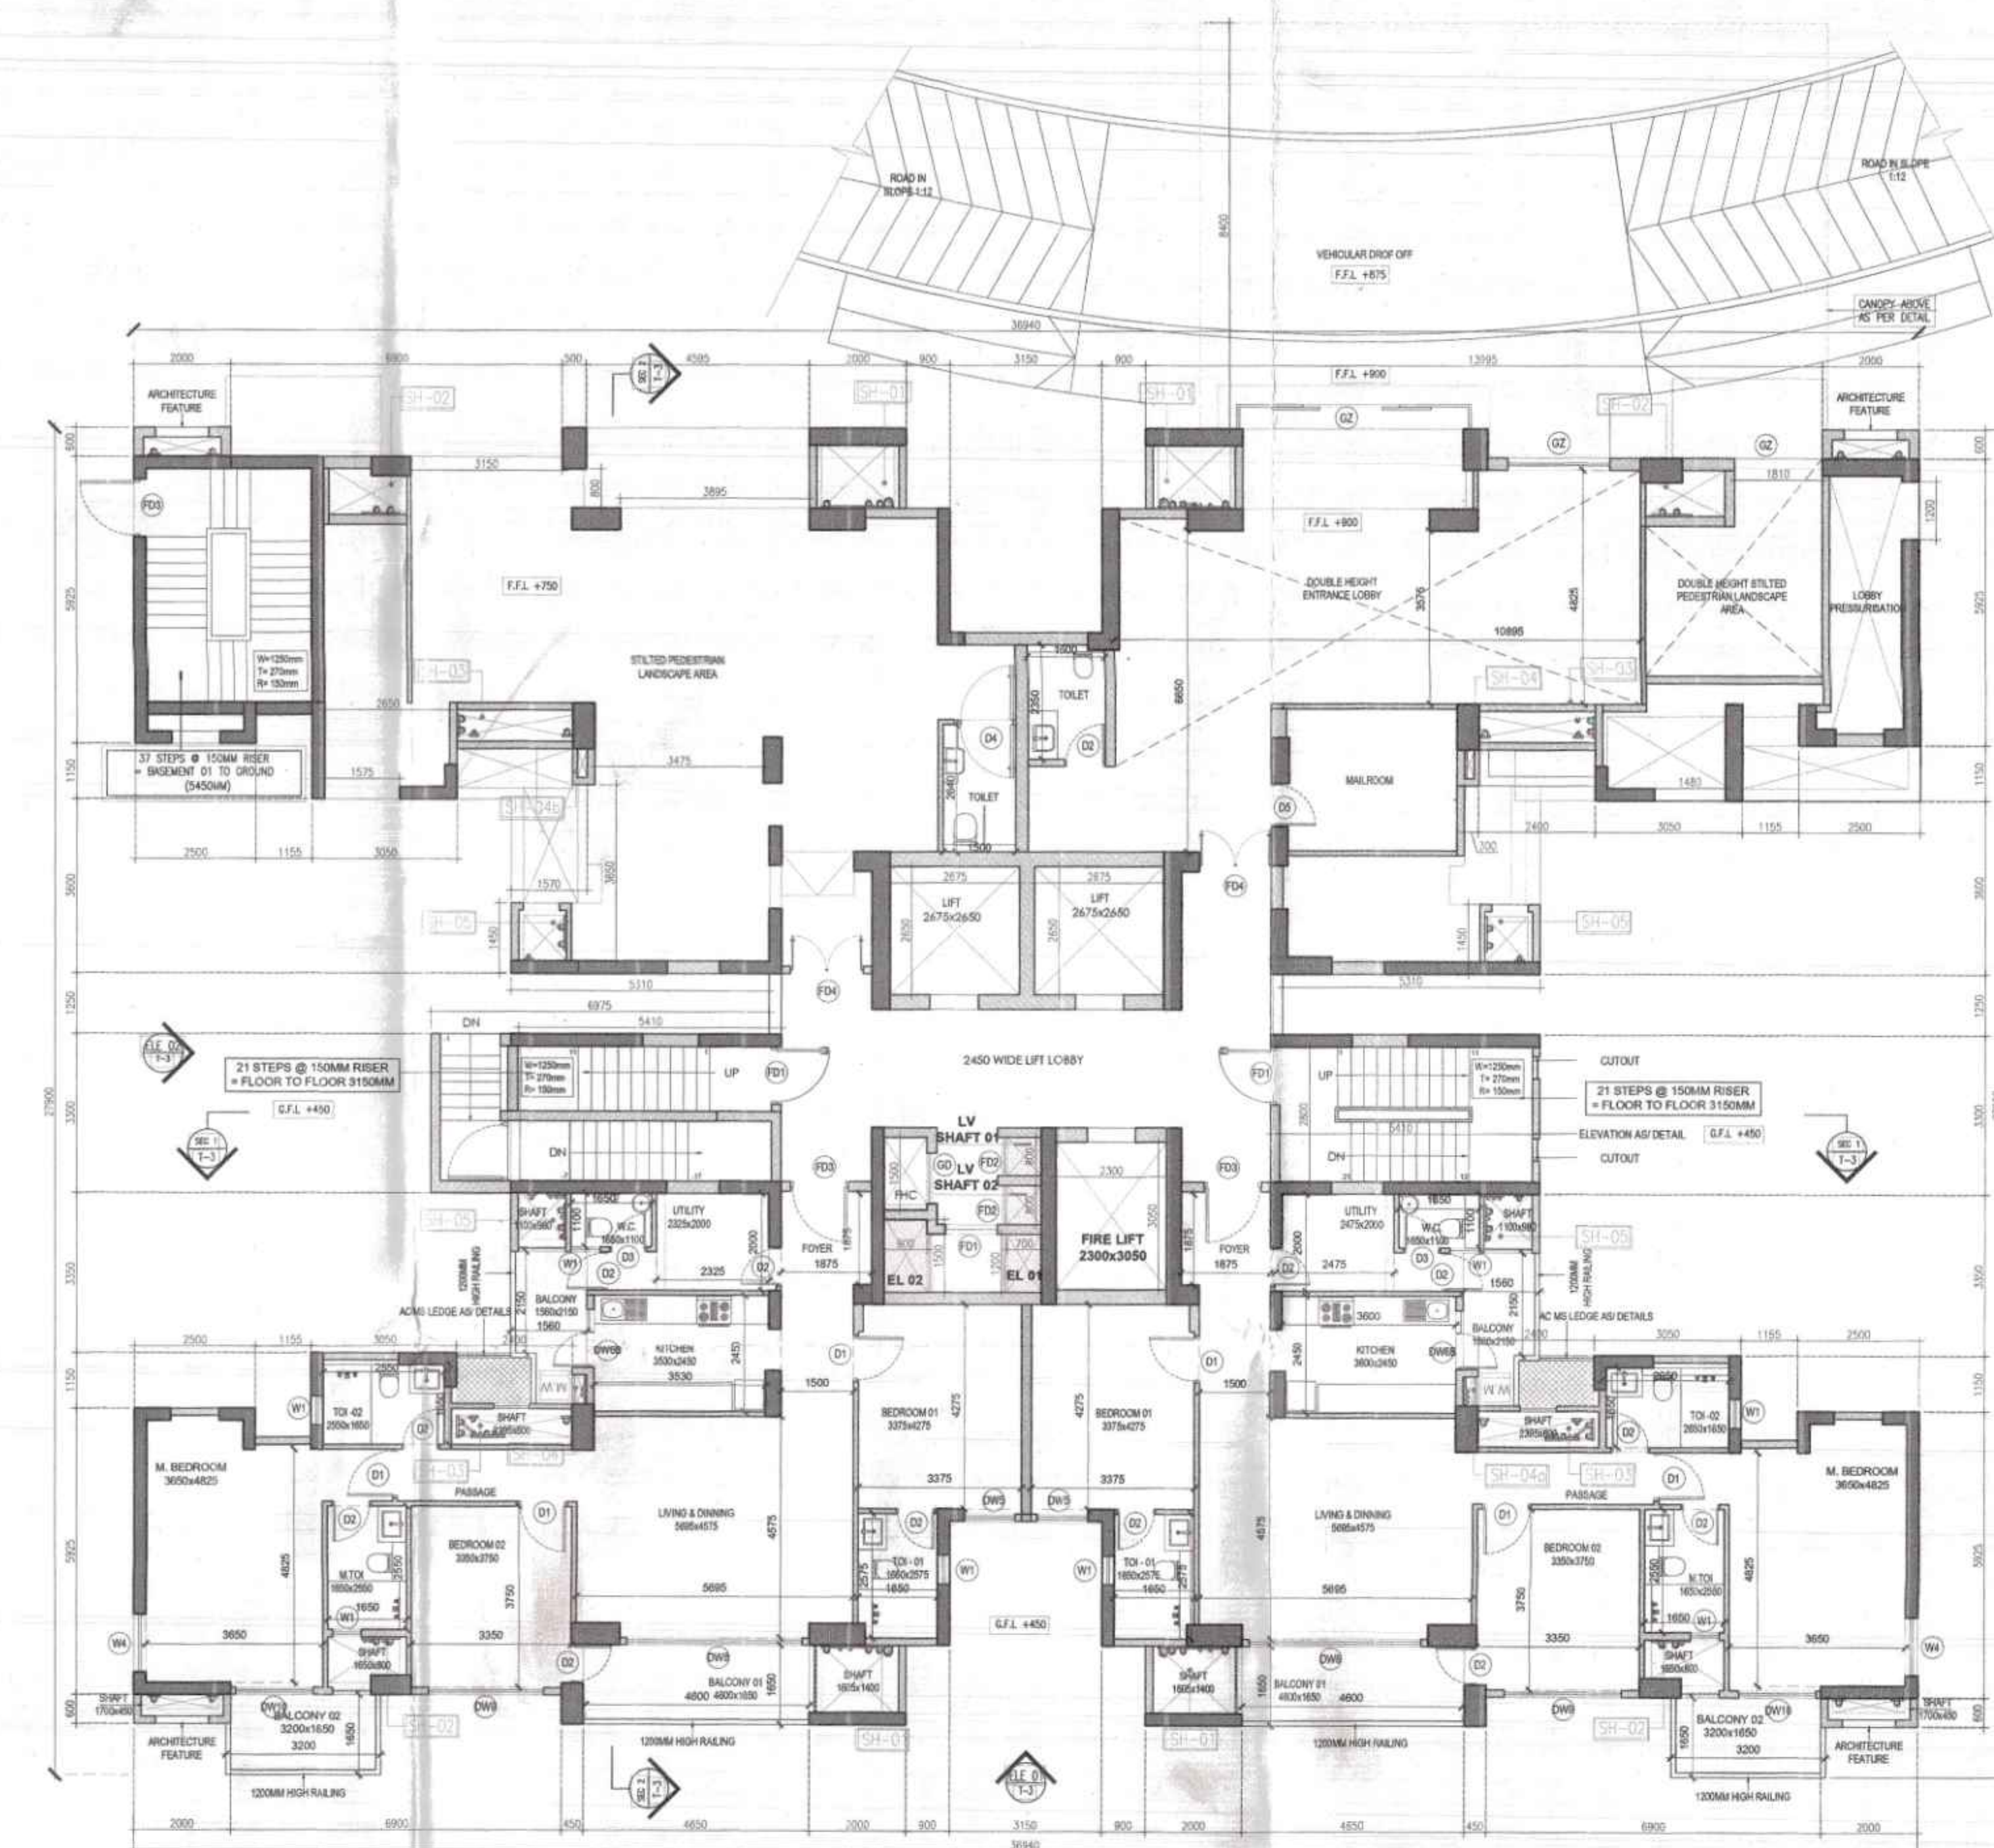

TOWER - 3 (FAR & NON FAR)			
S.no		Total Area (sqm)	
	DESCRIPTION	FAR	NON FAR
1	1st FLOOR	338.462	174.900
2	2nd FLOOR	469.742	82.021
3	3rd FLOOR	584.861	99.263
4	4th FLOOR	584.861	99.263
5	5th FLOOR	584.861	99.263
6	6th FLOOR	584.861	99.263
7	7th FLOOR	584.861	99.263
8	8th FLOOR	584.861	99.263
9	9th FLOOR	584.861	99.263
10	10th FLOOR	584.861	99.263
11	11th FLOOR	584.861	99.263
12	12th FLOOR	584.861	99.263
13	13th FLOOR	584.861	99.263
14	14th FLOOR	584.861	99.263
15	15th FLOOR	584.861	99.263
16	16th FLOOR	584.861	99.263
17	16th FLOOR	584.861	99.263
18	17th FLOOR	584.861	99.263
19	18th FLOOR	584.861	99.263
20	18th FLOOR- Refugee	554.632	129.241
21	21st FLOOR	584.861	99.263
22	21st FLOOR	584.861	99.263
23	22nd FLOOR	584.861	99.263
24	23rd FLOOR	584.861	99.263
25	24th FLOOR	584.861	99.263
26	25th FLOOR	584.861	99.263
27	26th FLOOR	584.861	99.263
28	27th FLOOR	584.861	99.263
29	28th FLOOR	584.861	99.263
30	29th FLOOR	554.632	129.241
31	30th FLOOR	584.861	99.263
32	31st FLOOR	584.861	99.263
33	32nd FLOOR	584.861	99.263
34	33rd FLOOR	322.904	64.780
35	34th FLOOR	322.904	64.780
36	35th FLOOR	322.904	64.780
37	36th FLOOR	322.904	64.780
38	37th FLOOR	322.904	64.780
39	38th FLOOR	322.904	64.780
40	39th FLOOR	322.904	64.780
41	40th FLOOR	322.904	64.780
42	41st FLOOR	322.904	64.780
43	42nd FLOOR	322.904	64.780
44	43rd FLOOR	322.904	64.780
45	44th FLOOR	322.904	64.780
46	45th FLOOR	322.904	64.780
47	46th FLOOR	322.904	64.780
48	47th FLOOR	322.904	64.780
49	48th FLOOR	322.904	64.780
50	49th FLOOR	322.904	64.780
51	50th FLOOR	322.904	64.780
52	51st FLOOR	322.904	64.780
53	52nd FLOOR	322.904	64.780
54	53rd FLOOR	322.904	64.780
266	265th FLOOR	322.904	64.780
267	266th FLOOR	322.904	64.780
268	267th FLOOR	322.904	64.780
269	268th FLOOR	322.904	64.780
270	269th FLOOR	322.904	64.780
271	270th FLOOR	322.904	64.780
272	271st FLOOR	322.904	64.780