


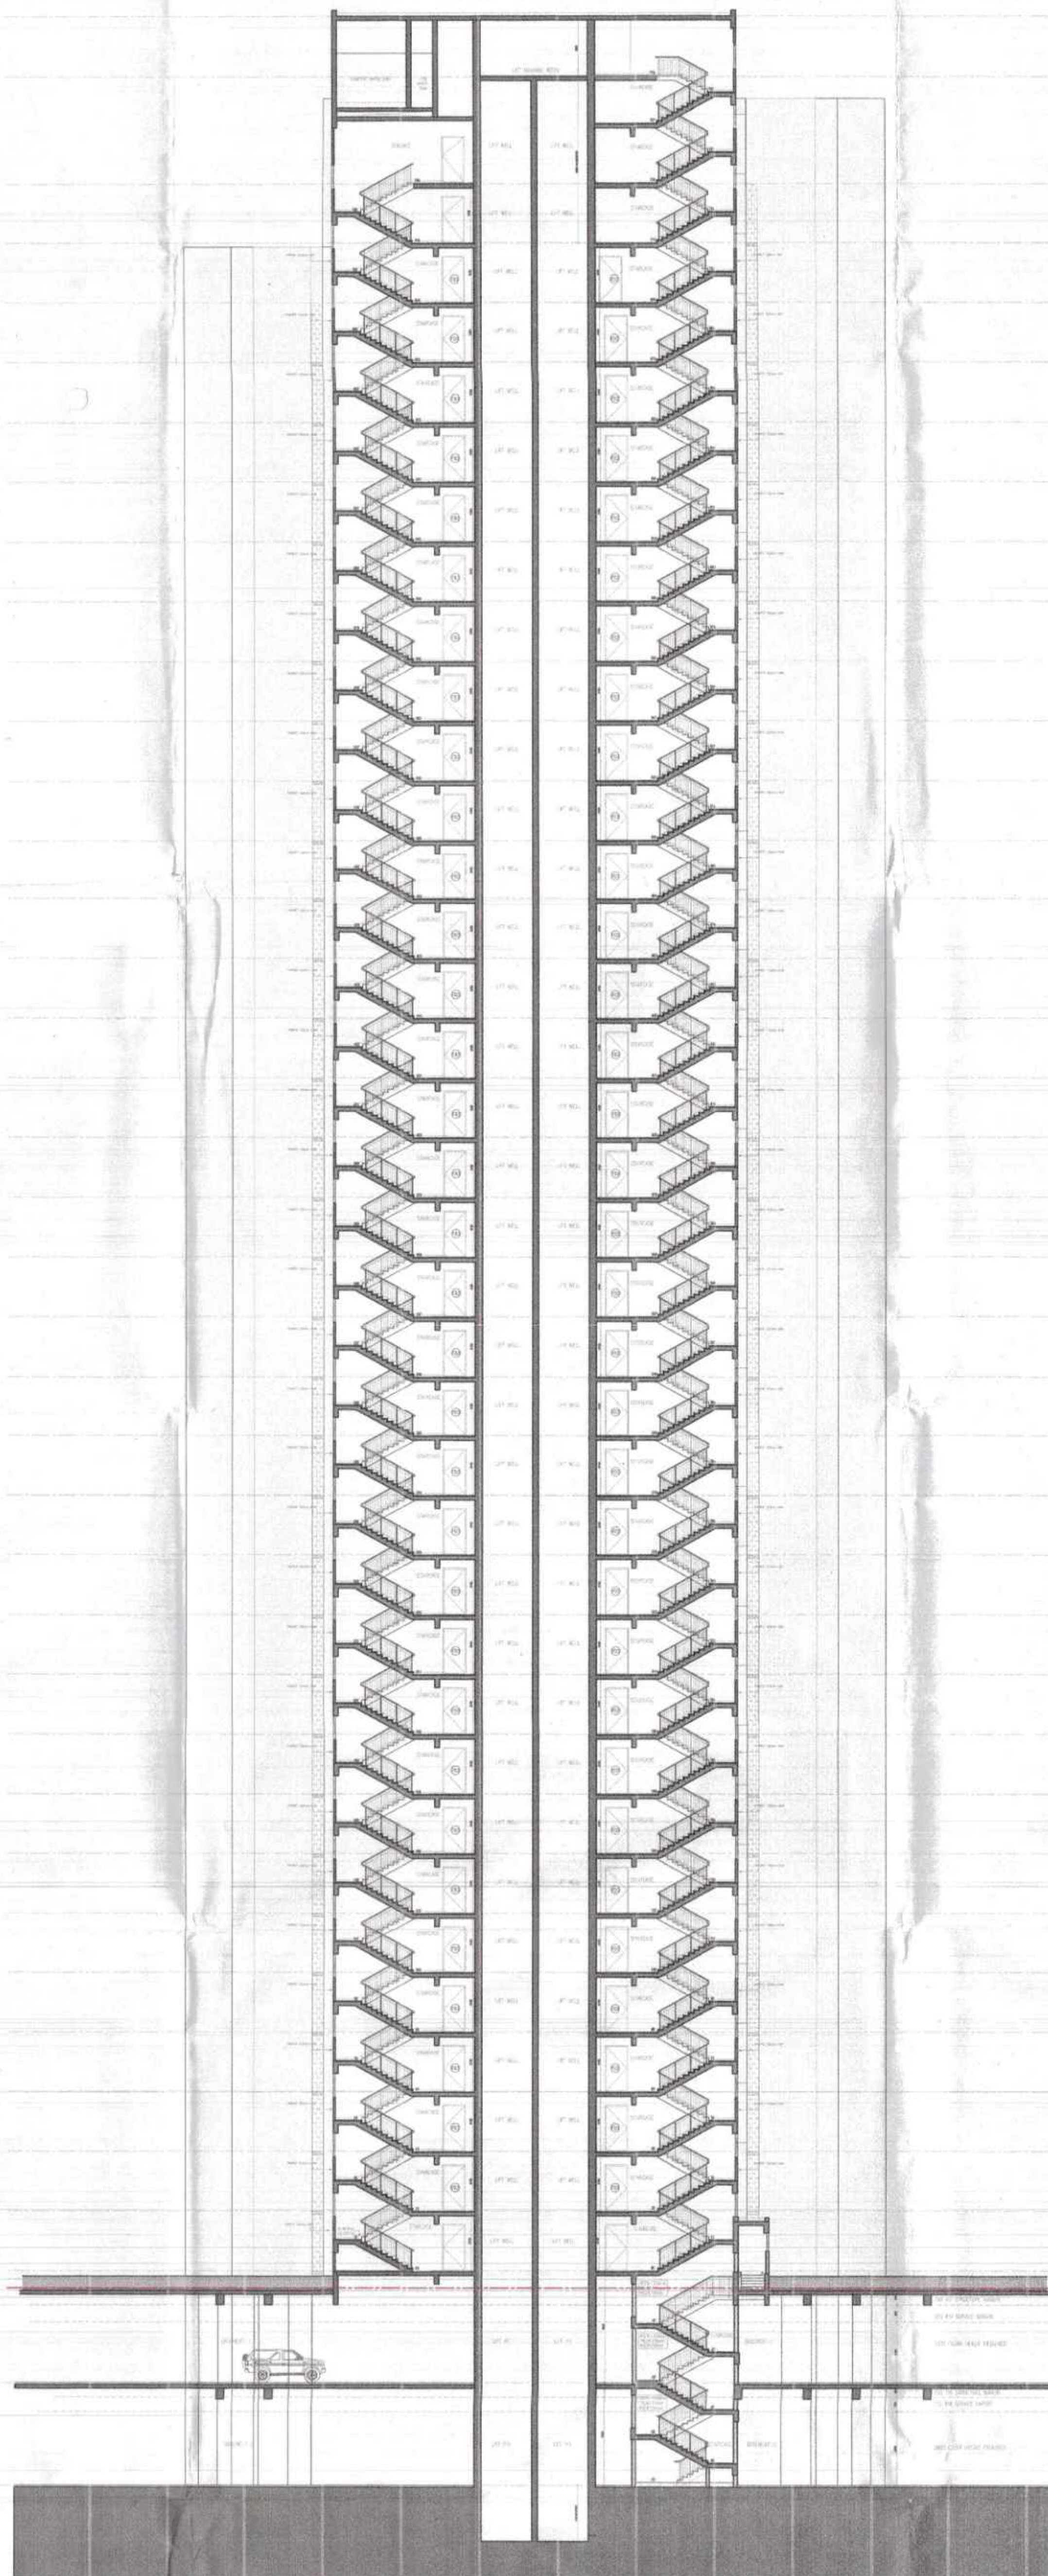


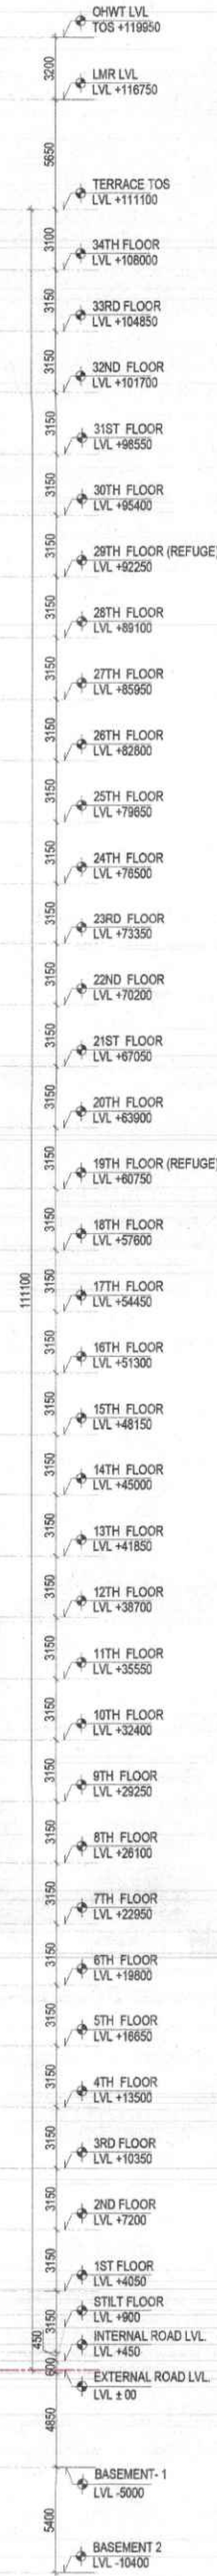

1 TOWER 03 - SECTION AA'
1:200

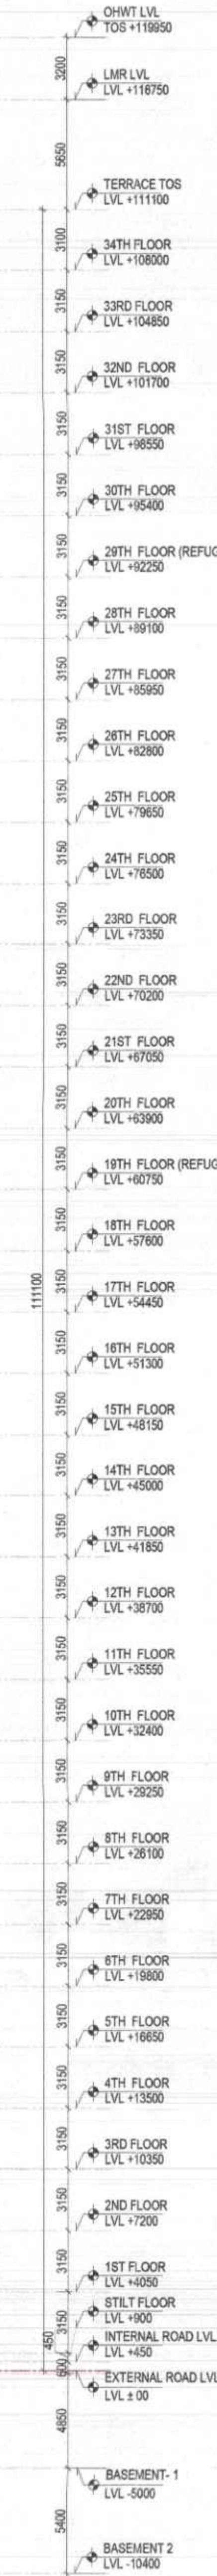


1 TOWER 03 - SECTION BB'
1:200

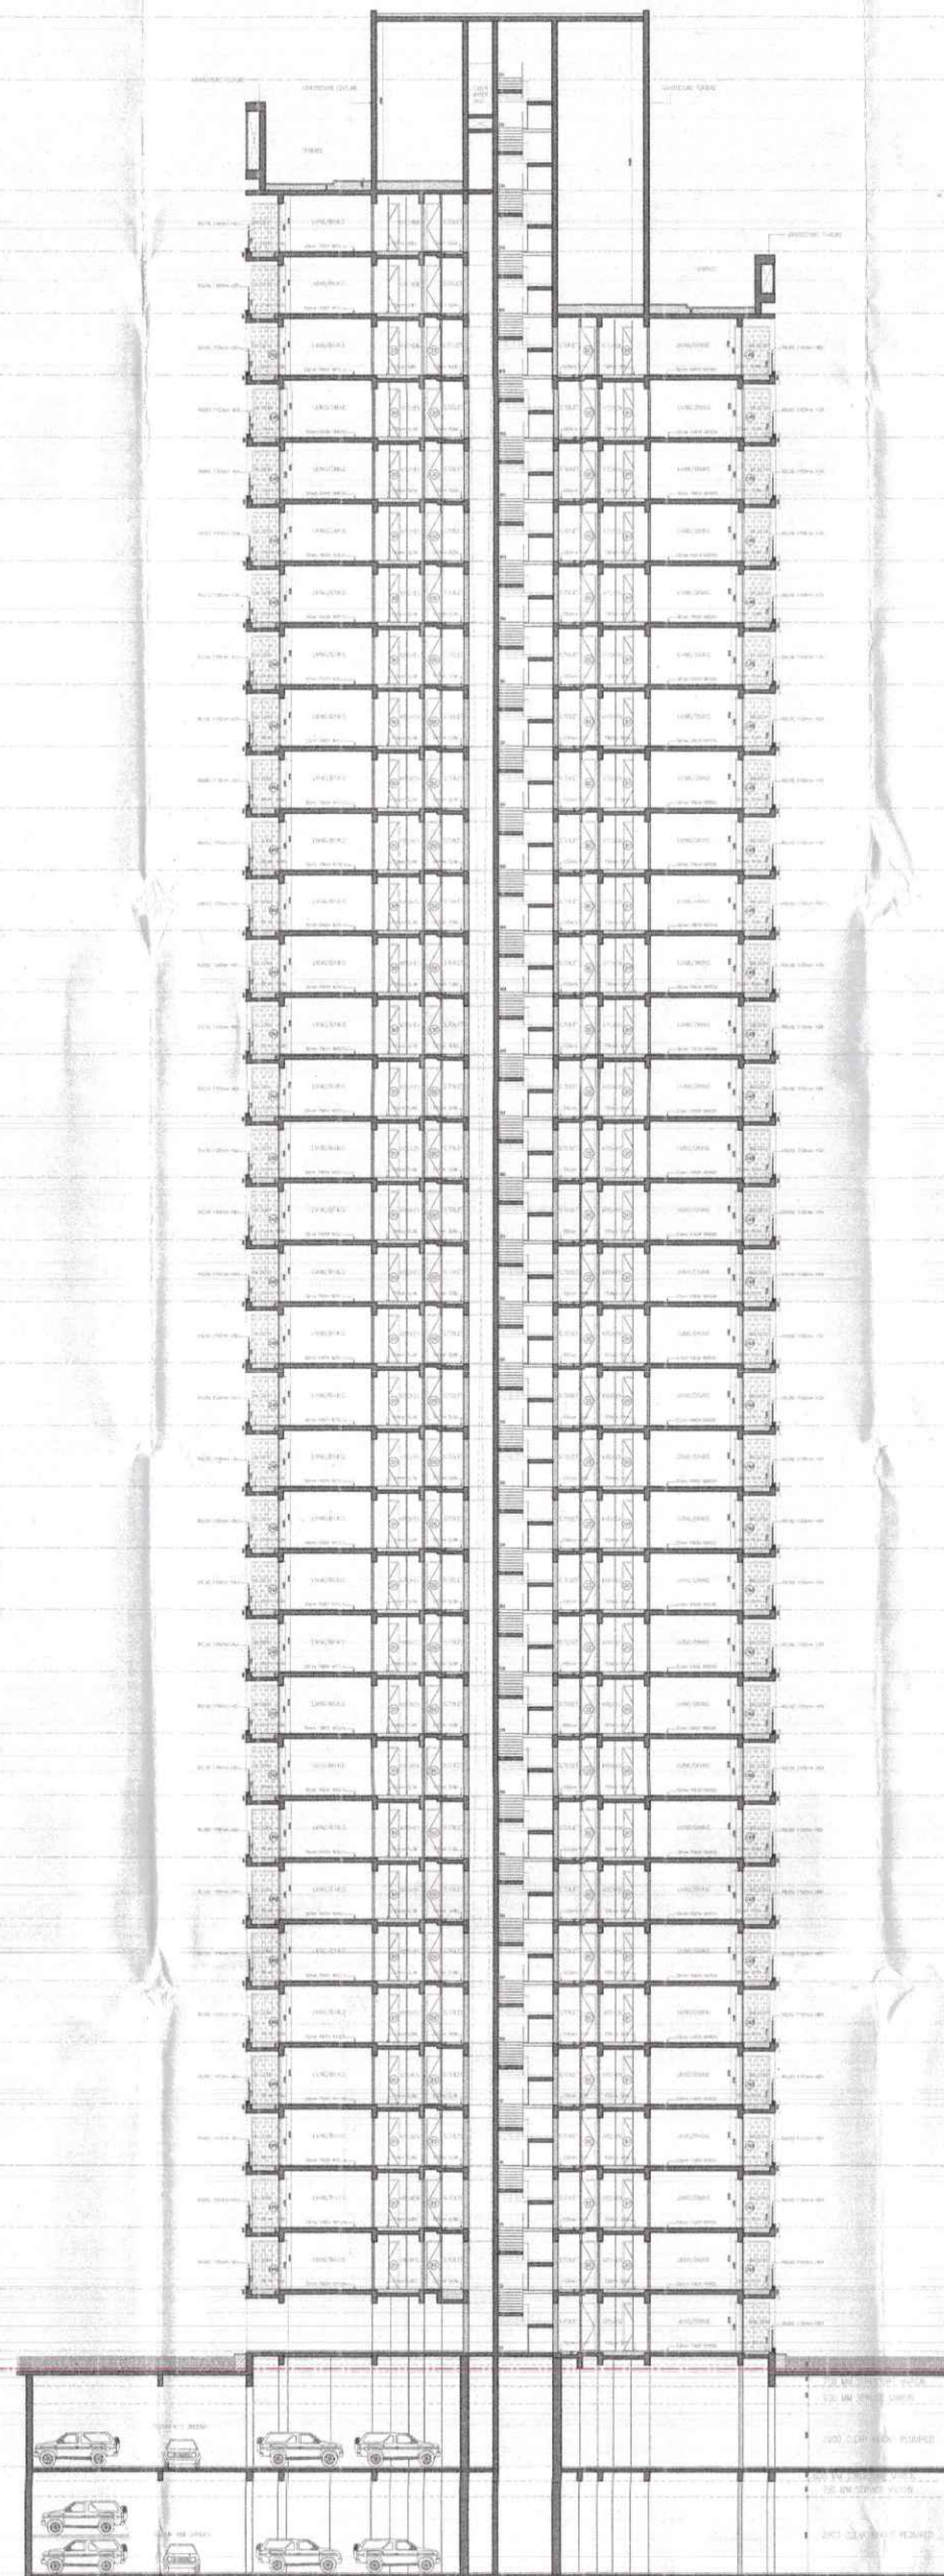

Door Window Schedule				
Typical Floors - Rough Masonry Opening				
	Width	Lintel	Height	Sill
DOOR				
GZ			0	0
GD	1200	2200	2100	100
GD1	1200	2200	2099	101
D1	1000	2450	2450	0
D2	800	2450	2450	0
D2A	800	2450	2449	1
D3	750	2450	2450	0
D4	1200	2450	2450	0
D5	900	0	0	0
FIRE DOOR				
FD1	1000	2200	2100	100
FD2	800	2200	2100	100
FD3	1200	2450	2450	0
FD3A	1200	2450	2450	0
FD4	1500	2450	2450	0
DOOR/WIN				
DW1	5400	2450	2450	0
DW2	2400	2450	2150	300
DW3	2400	2450	2450	0
DW4	2400	2450	2450	0
DW5	1050	2450	2150	300
DW6A	1100	2450	1400	1050
WINDOW				
DW6B	1250	2450	1400	1050
DW7	4800	2450	2450	0
DW8	3600	2450	2450	0
DW9	2400	2450	2150	300
DW10	1600	2450	2450	0
DW11	1000	2450	2450	0
DW12	800	2450	2450	0
WINDOW				
W1	600	2450	1550	800
W2	450	2450	1550	800
W3	925	2450	2150	300
W4	1200	2450	2150	300

*ALL FIRE DOORS (FD) ARE 2 HOUR FIRE RATED

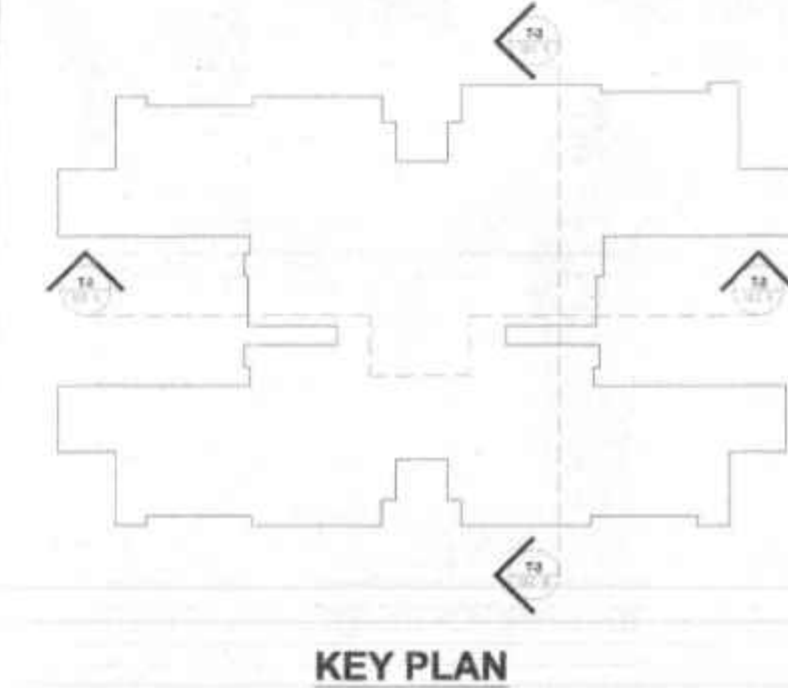

THIS IS A "PROVISIONAL BUILDING PLAN" FOR APPROVAL AND STAMPING

APPROVED FOR THE PURPOSE OF OBTAINING APPROVAL FROM THE GENERAL PUBLIC

MEMO NO. :
DATED :

NOTES:

ARCHITECT
MORPHOGENESIS
41, Industrial Estate, Okhla Phase - III,
New Delhi 110020
TEL: 91 11 41828070
E Mail: studio@morphogenesis.org

CONSULTING STRUCTURAL ENGINEER
DUCON
CONSULTANTS PRIVATE LIMITED
A-12, 8th Floor, Sector 136, Noida, U.P-201 305,
www.aeonconsultants.in

CONSULTING MEP
AEON Integrated Building Design Consultant LLP
A-12, 8th Floor, Sector 136, Noida, U.P-201 305,
www.aeonconsultants.in

CONSULTING LANDSCAPE ARCHITECT
ORACLE
G-98, Kalkaji,
New Delhi - 110019
Ph: +91-11-26481630

PROJECT
Revised Building Plan of Group Housing Colony
measuring 14.025 Acres (Licence No.285, of 2007
dated 02-12-2007) in sector 62, Gurgaon Manesar
Urban Complex, being developed by Juhvi Promoters
Pvt Ltd & others in collaboration with Emaar MGF
Land. Ltd.

DEVELOPER
Emaar India Ltd.
EMAAR Business Park, MG Road
Sikanderpur, Sector-28, Gurgaon
Haryana -122002

DEVELOPER'S SIGNATURE :

AUTHORIZED SIGNATORY

ARCHITECT'S SIGNATURE :

DRAWING NAME
TOWER-03 SECTIONS

DRAWING NO.
S-32

SCALE
DATE

1:200
AUG 2023

NORTH