


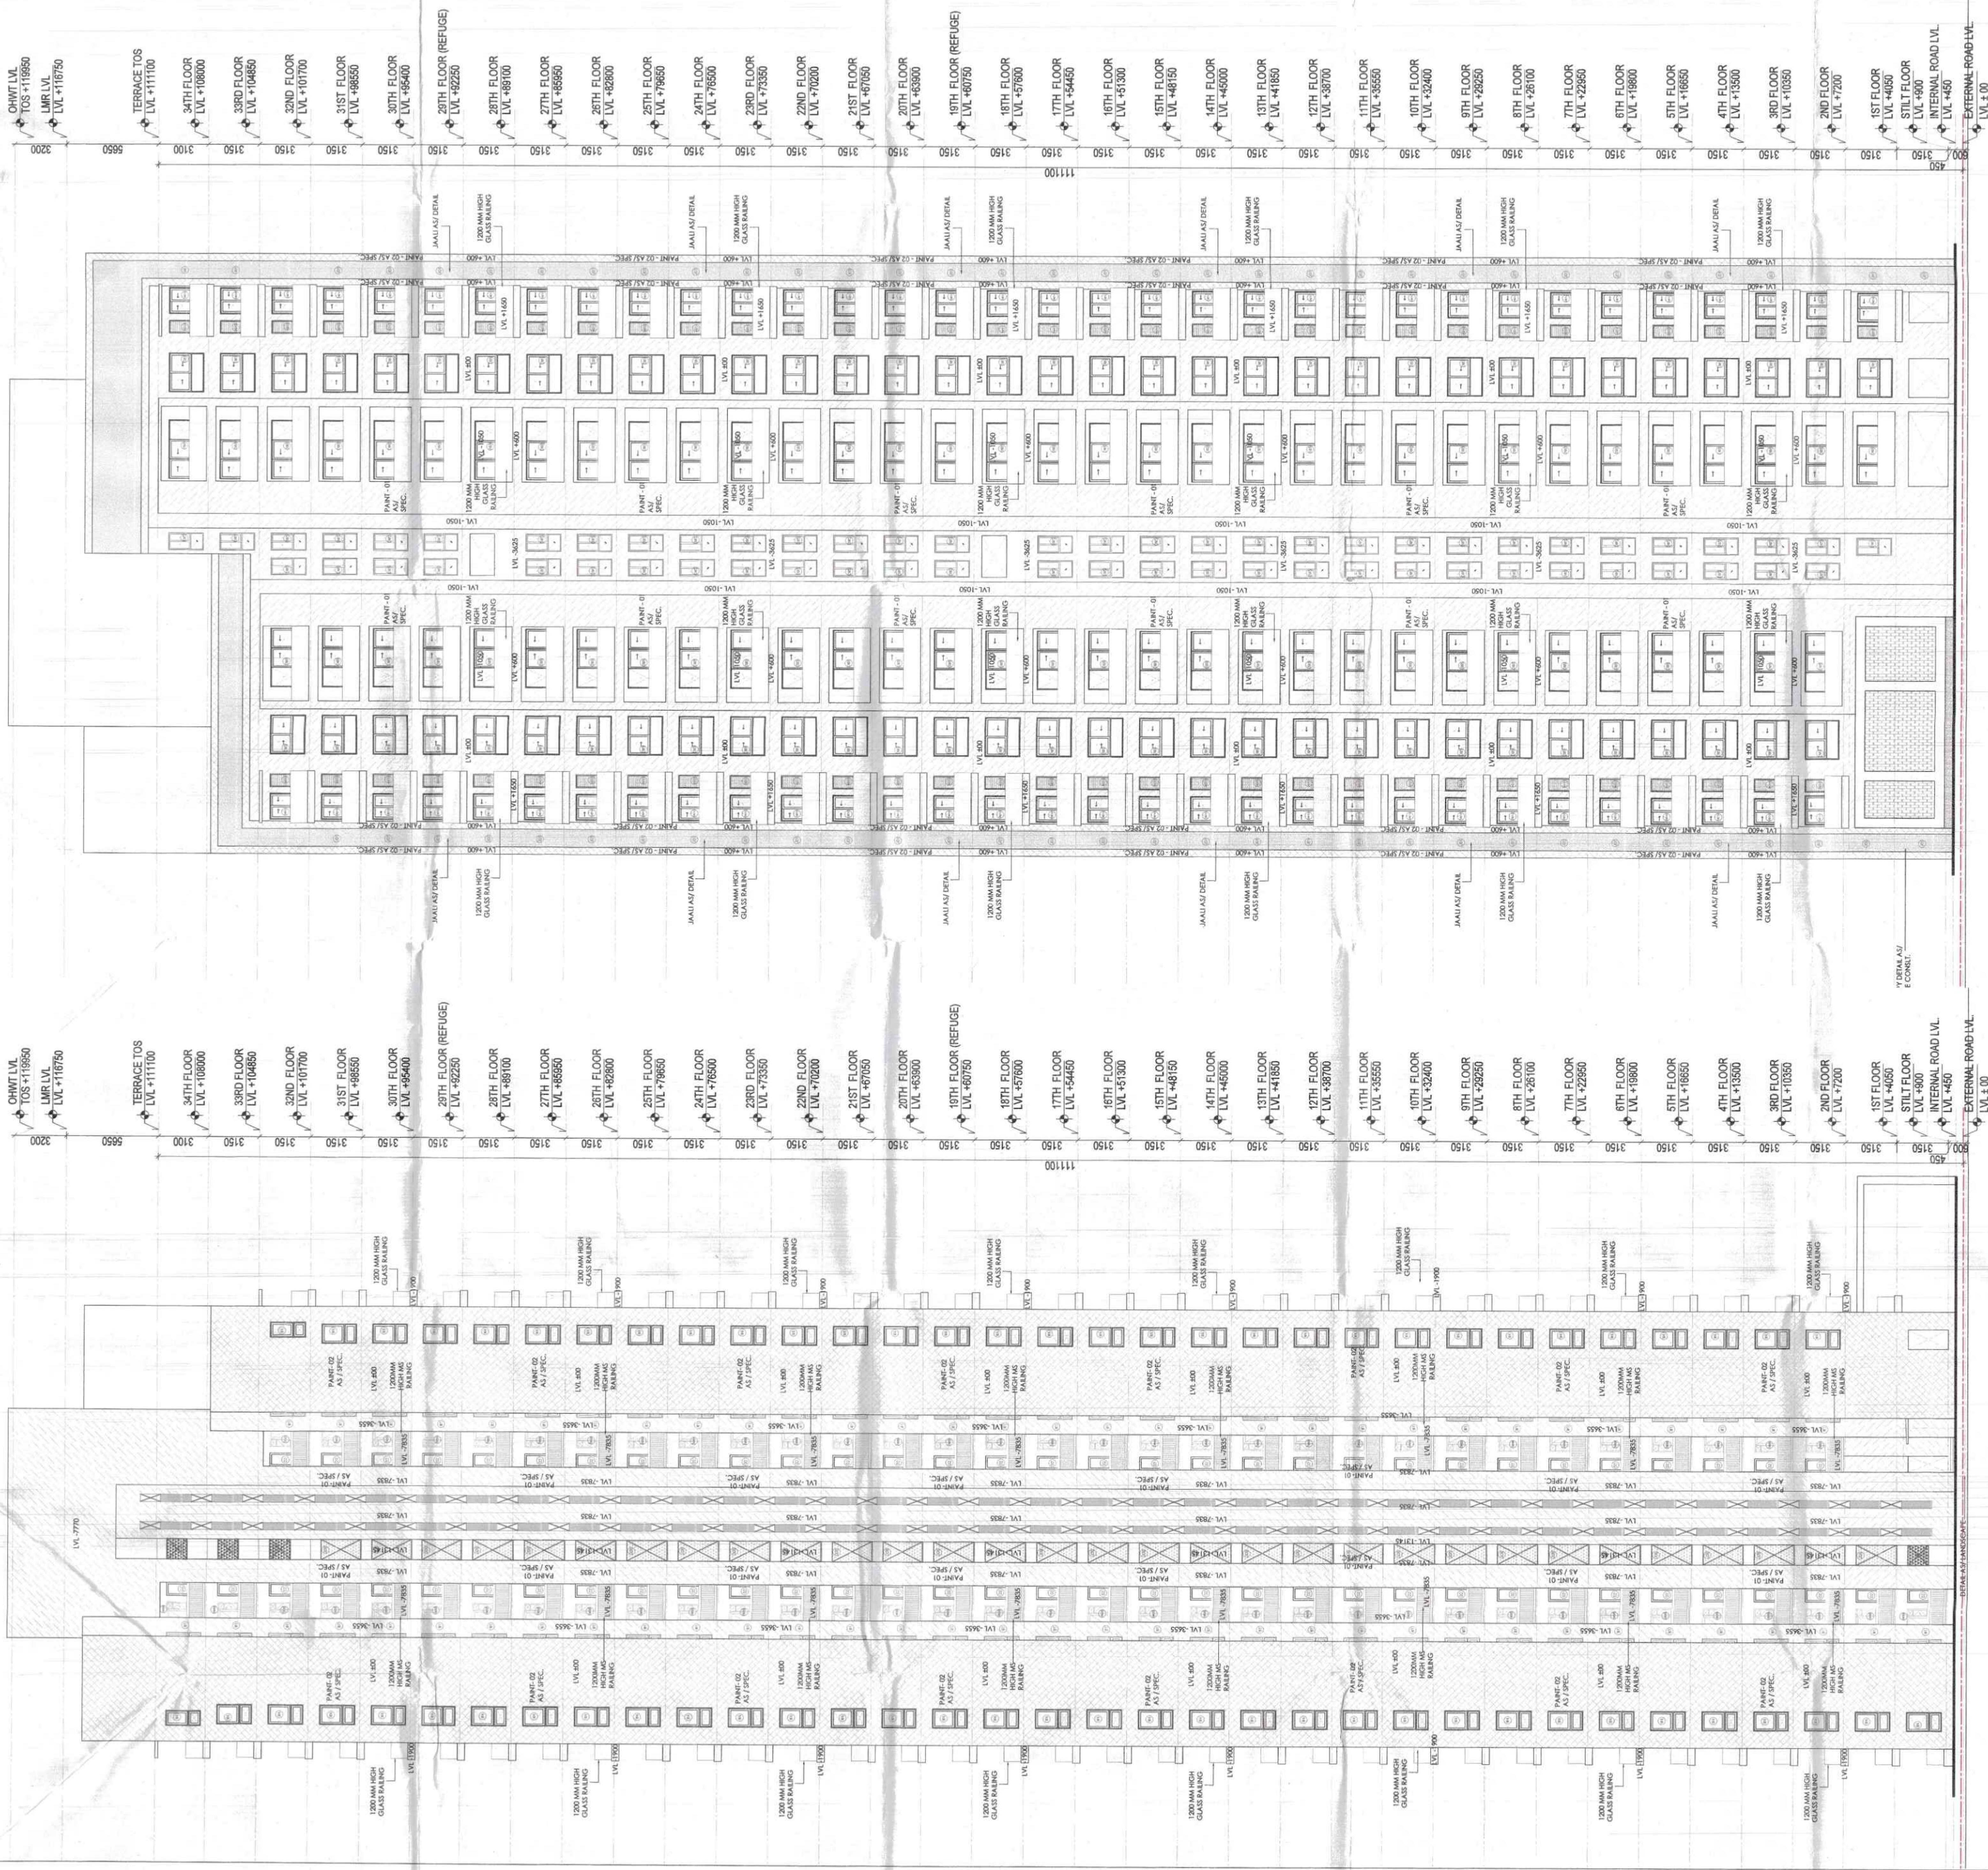

2 TOWER 4 - ELEVATION 01
1:200

1 TOWER 4 - ELEVATION 02
1:200


Door Window Schedule				
Typical Floors - Rough Masonry Opening				
DOOR	Width	Lintel	Height	Sill
GZ			0	0
GD	1200	2200	2100	100
GD1	1200	2200	2099	101
D1	1000	2450	2450	0
D2	800	2450	2450	0
D2A	800	2450	2449	1
D3	750	2450	2450	0
D4	1200	2450	2450	0
D5	900	0	0	0

FIRE DOOR	Width	Lintel	Height	Sill
FD1	1000	2200	2100	100
FD2	800	2200	2100	100
FD3	1200	2450	2450	0
FD3A	1200	2450	2450	0
FD4	1500	2450	2450	0

DOOR/WIN	Width	Lintel	Height	Sill
DW1	5400	2450	2450	0
DW2	2400	2450	2150	300
DW3	2400	2450	2450	0
DW4	1800	2450	2450	0
DW5	1050	2450	2150	300
DW6A	1100	2450	1400	1050
DW6B	1250	2450	1400	1050
DW7	4800	2450	2450	0
DW8	3600	2450	2450	0
DW9	2400	2450	2150	300
DW10	1600	2450	2450	0
DW11	1000	2450	2450	0
DW12	800	2450	2450	0

WINDOW	Width	Lintel	Height	Sill
W1	600	2450	1550	900
W2	450	2450	1550	900
W3	925	2450	2150	300
W4	1200	2450	2150	300

*ALL FIRE DOORS (FD) ARE 2 HOUR FIRE RATED

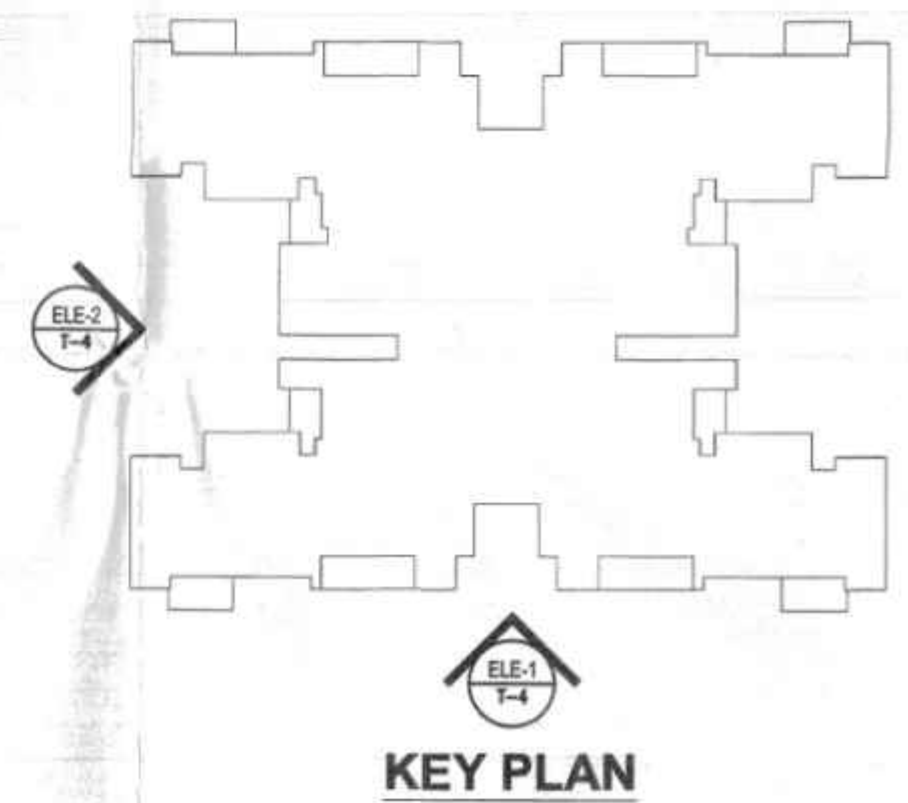

This is a "PROVISIONAL BUILDING PLAN" approved only for the purpose of inviting objections from the general public.

SUBMISSION DRAWINGS

FOR APPROVAL AND STAMPING

Member Secretary
B.P.A.C.
DTP (HQ)
MEMBER
B.P.A.C.
ATP (HQ)

TO BE READ WITH THIS OFFICE
MEMO NO. 2
DATED: 14/10/2018

NOTES:

ARCHITECT

MORPHOGENESIS
41, Industrial Estate, Okhla Phase - III,
New Delhi 110020
TEL: 91 11 41628070
E Mail: studio@morphogenesis.org

CONSULTING STRUCTURAL ENGINEER

DUCON
CONSULTANTS PRIVATE LIMITED
A-122, 8th Floor, Sector 136, Noida, U.P-201 306,
www.aconconsultants.in

CONSULTING MEP


AEON Integrated Building Design Consultant LLP
A-122, 8th Floor, Sector 136, Noida, U.P-201 306,
www.aconconsultants.in

CONSULTING LANDSCAPE ARCHITECT

ORACLE

G-98, Kalkaji,
New Delhi -110019
Ph: +91-11-26481630

KEY PLAN

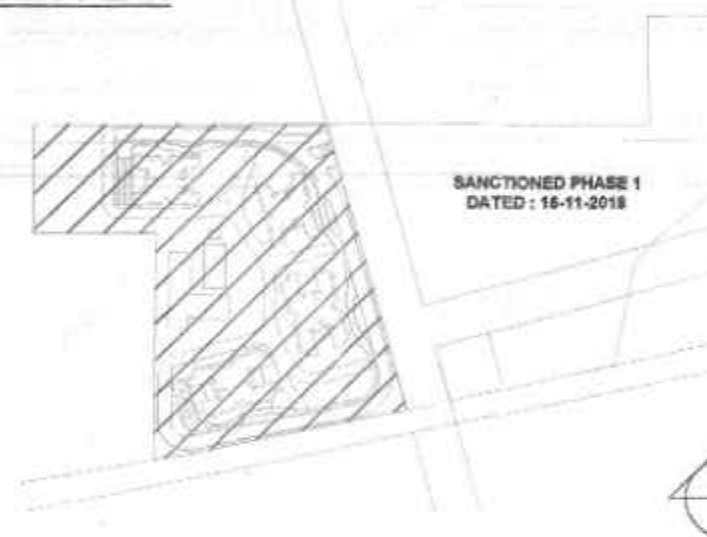

PROJECT

Revised Building Plan of Group Housing Colony measuring 14.025 Acres (Licence No.265, of 2007 dated 02-12-2007) in sector 62, Gurgaon Manesar Urban Complex, being developed by Juhl Promoters Pvt Ltd & others in collaboration with Emaar MGF Land. Ltd.

DEVELOPER

Emaar India Ltd.

EMAAR Business Park, MG Road
Sikanderpur, Sector-28, Gurgaon
Haryana -122002

DEVELOPER'S SIGNATURE :

ARAB DUTTA
CAI 2007 / 40529

AUTHORIZED SIGNATORY

ARCHITECT'S SIGNATURE :

DRAWING NAME

TOWER -4 ELEVATIONS

DRAWING NO.

S-29

SCALE

1:200

DATE

AUG 2023

NORTH

