

LAYOUT PLAN OF THE AFFORDABLE RESIDENTIAL PLOT TTD  
 COLONY UNDER DDAJ, SECTOR-36, KASBA KARNAL  
 DISTRICT-KARNAL, HARYANA  
 DEVELOPED BY MAESTRO PROMOTERS PVT. LTD.

DETAIL OF PLOTS	
CATEGORY	NO. OF TOTAL AREA
SIZE (m x m)	AREA (IN SQM.)
WIDTH X LENGTH	(IN SQM.) PLOTS (IN SQM.)
TYPE-A	16
TYPE-B	14
TYPE-C	14
TYPE-D	10
TYPE-E	9
TYPE-F	18
TYPE-G	8
TYPE-H	8
TYPE-I	7
TYPE-J	6
TYPE-K	6
TYPE-L	6
TYPE-M	7
TYPE-N	10
TOTAL AREA UNDER PLOTS	15383.46
TOTAL AREA UNDER PLOTS	3.8013 ACRES (49.13%)
COMMERCIAL	1
COMMERCIAL	0.2775 ACRES (3.58%)
TOTAL AREA	4.0788 ACRES (52.71%)

AREA CALCULATIONS	
IN ACRES	IN %AGE
TOTAL AREA OF THE SCHEME	7.739
AREA UNDER RESIDENTIAL PLOTS	3.8013 49.13%
AREA UNDER COMMERCIAL	0.2775 3.58%
TOTAL SALEABLE AREA	4.0788 52.71%
AREA UNDER PARKS	0.5925 7.66%
COMMUNITY FACILITY AREA	0.7798 10.08%
DETAIL FOR GREEN PARK	
G-1	0.3106 ACRES
G-2	0.2819 ACRES
TOTAL	0.5925 ACRES

PARTICULARS	
NO. OF PLOTS	139
POPULATION @ 13.3/PLT	1876
DENSITY OF POPULATION/ACRE	242 PPA
(1876 ÷ 7.739)	(240 < 400)


SERVICES	
STP = 300.0 SQM. (0.0741 ACS.)	
WATER WORKS = 200.00 SQ. M. (0.0485 ACS.)	
NO. OF PLOTS = 139	
POPULATION @ 13.3/PLT = 1876	
DENSITY OF POPULATION/ACRE = 242 PPA	
(1876 ÷ 7.739)	
(240 < 400)	

PARTICULARS	
TOTAL = 74 NOS. = 7717.53 SQM.	

LEGEND	
COMMERCIAL AREA	
PARK OPEN SPACE	
AREA UNDER COMMUNITY FACILITY	

MAESTRO PROMOTERS PVT. LTD.  
 21 BAHARHARA ROAD  
 NEW DELHI - 110 001  
 NAVREEN GAUTAM  
 AUTHORISED SIGNATORY  
 NEERAJ KOCHAR  
 ARCHITECT  
 CA/94/17709

LAYOUT PLAN  
 SCALE 1 : 1000

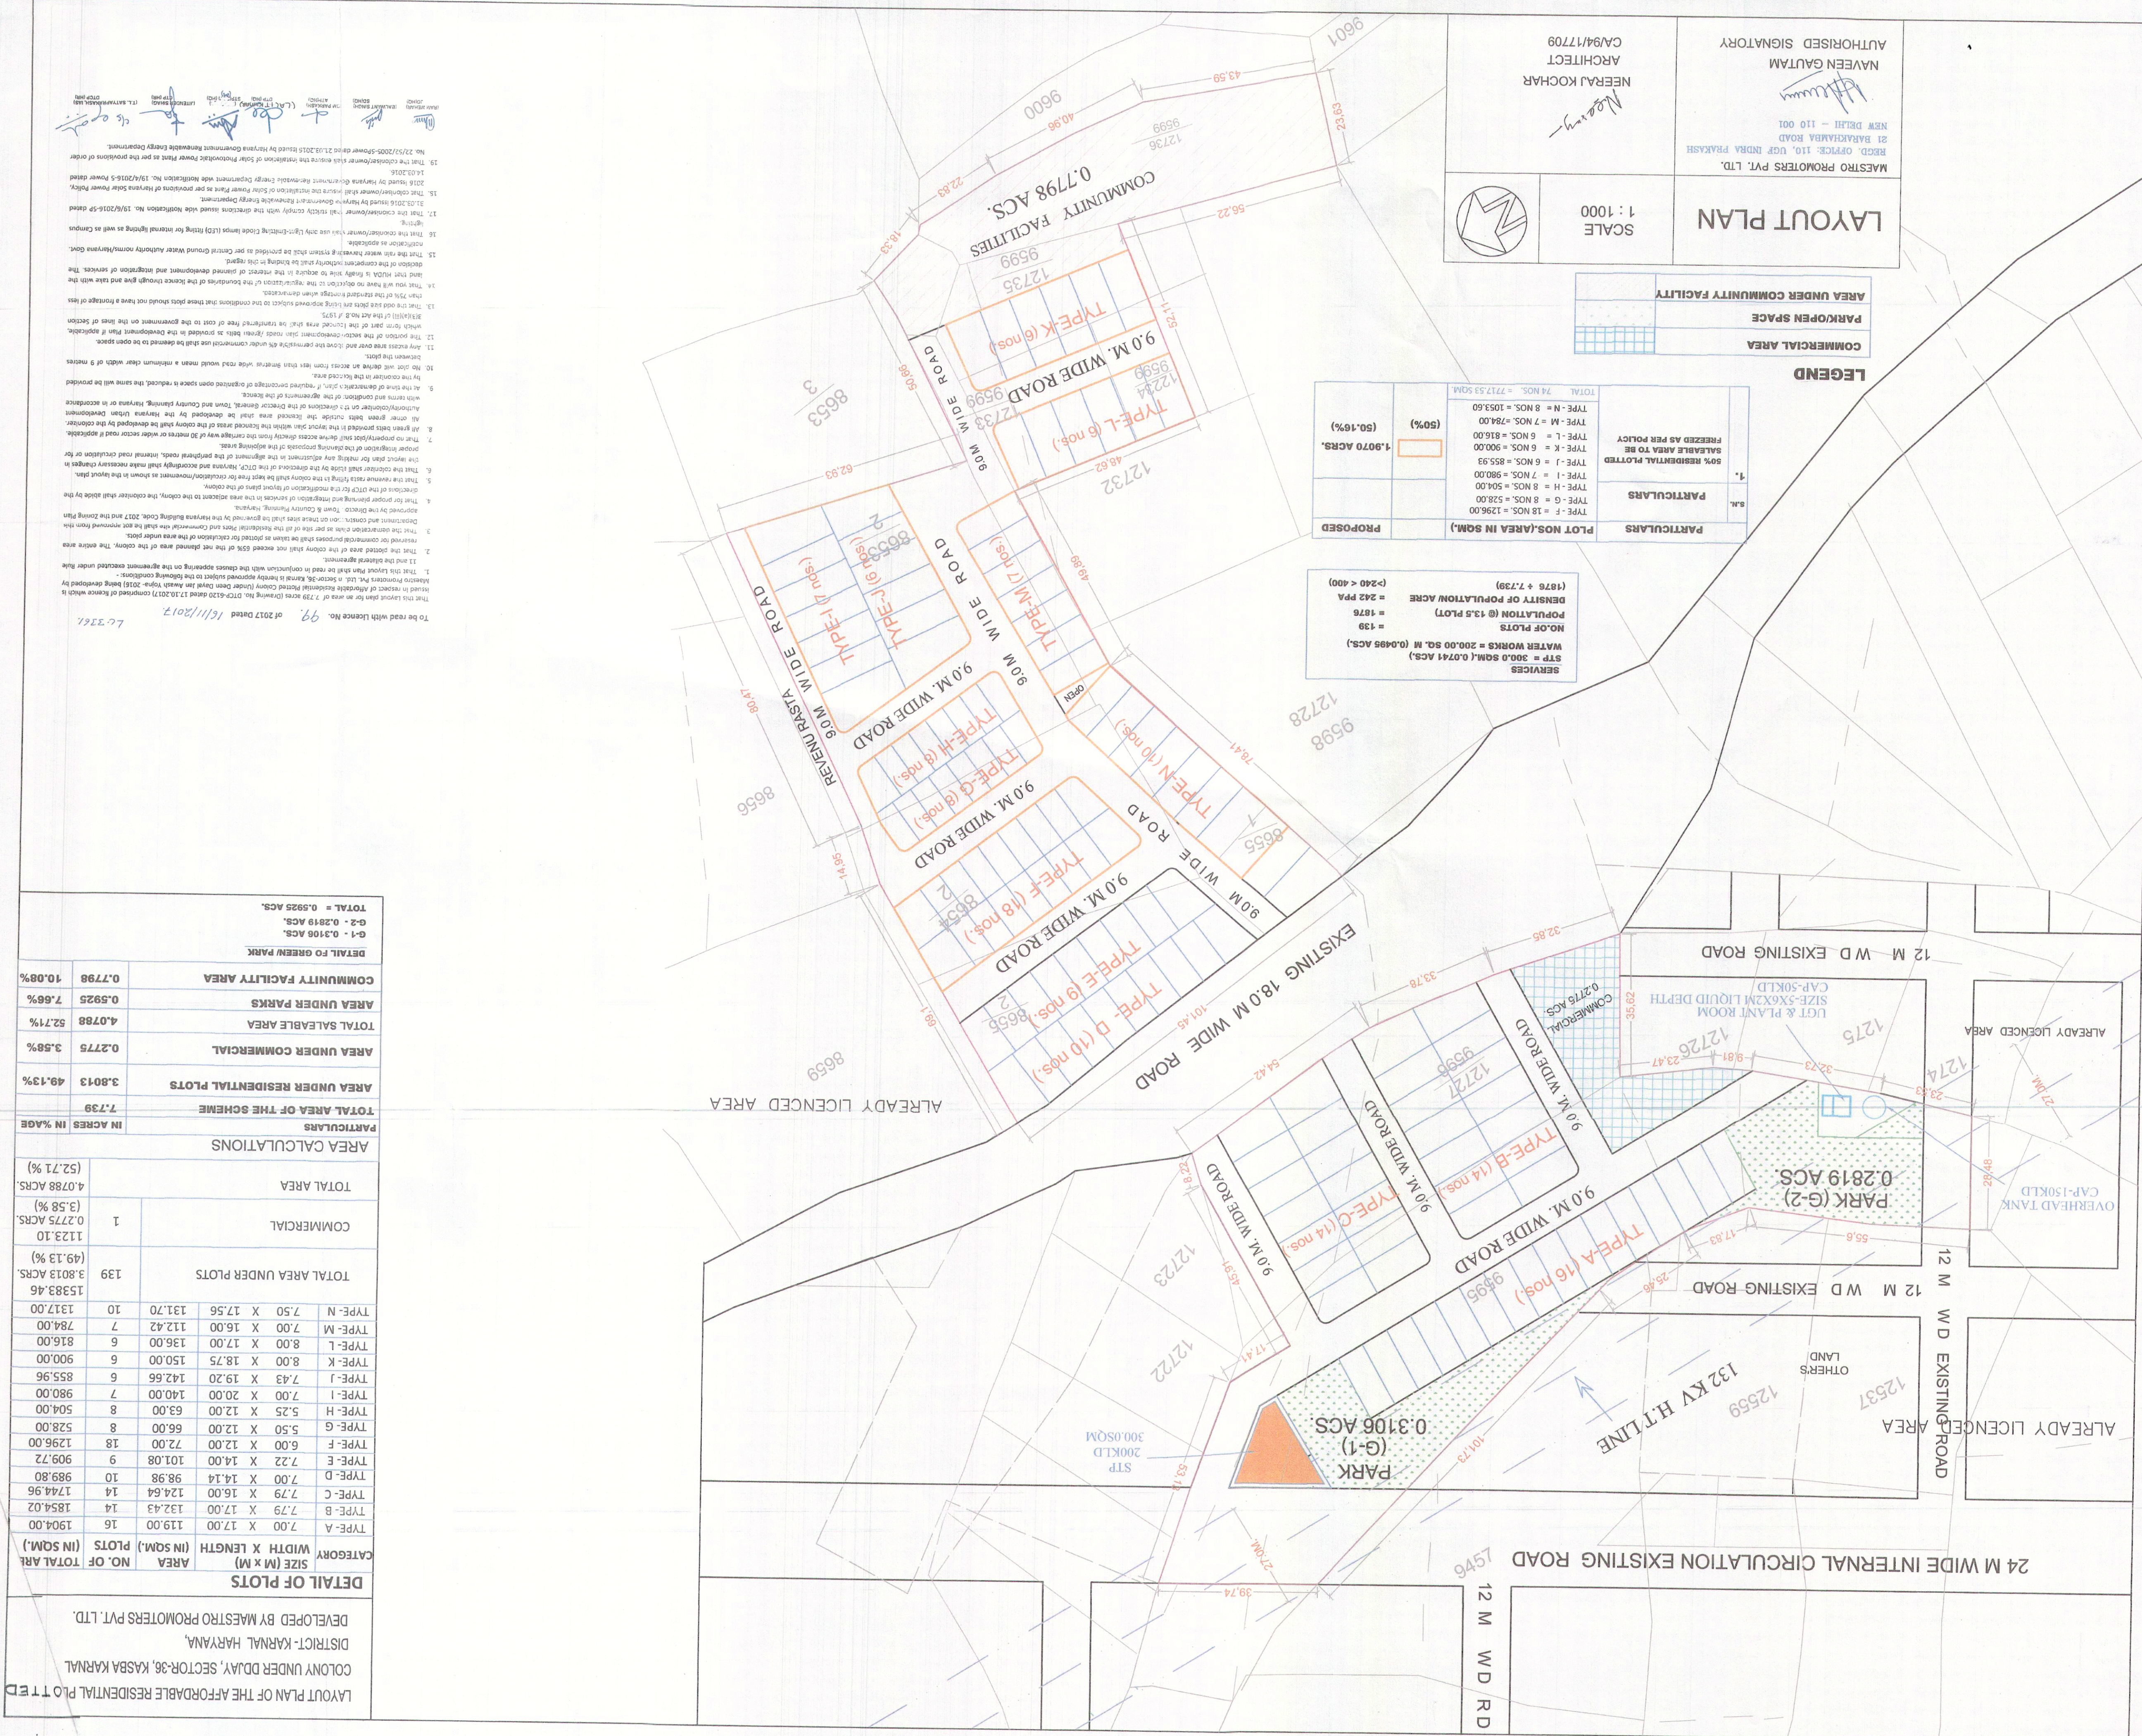

To be held with Licence No. 99 of 2017 dated 16/11/2017  
 L.L. 3761




