

PROJECT LAYOUT CUM DEMARCATION PLAN OF THE AFFORDABLE RESIDENTIAL PLOTTED COLONY MEASURING AREA - 7.739 ACS. UNDER DDJAY, SECTOR-36, KASBA KARNAL DISTRICT- KARNAL HARYANA, DEVELOPED BY MAESTRO PROMOTERS PVT. LTD.

TITLE LAYOUT CUM DEMARCATION PLAN

DESIGN: PUSHKAR SINGH DATE: MAY-2018
 CHECKED BY: NEERAJ KOCHAR SCALE: 1:500

DRG NO. ARCH/1049/KARNAL-A.T.WD/01



MAESTRO PROMOTERS PVT. LTD.
 REGD. OFFICE: 110, UDG INDRANIL PRASAD NEW DELHI - 110 001

NEERAJ KOCHAR ARCHITECT C/A/84/17709
 MOBILE NO. 99811202938

MAESTRO PROMOTERS PVT. LTD. ARCHITECT MOBILE NO. 9980566055



AREA CALCULATION


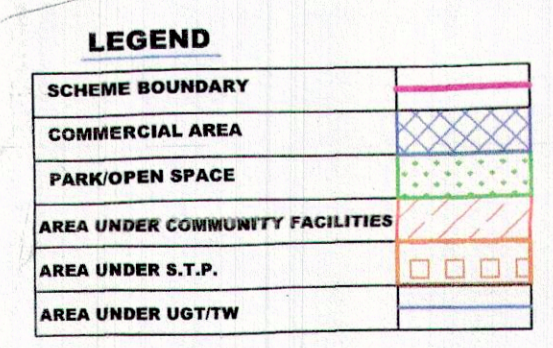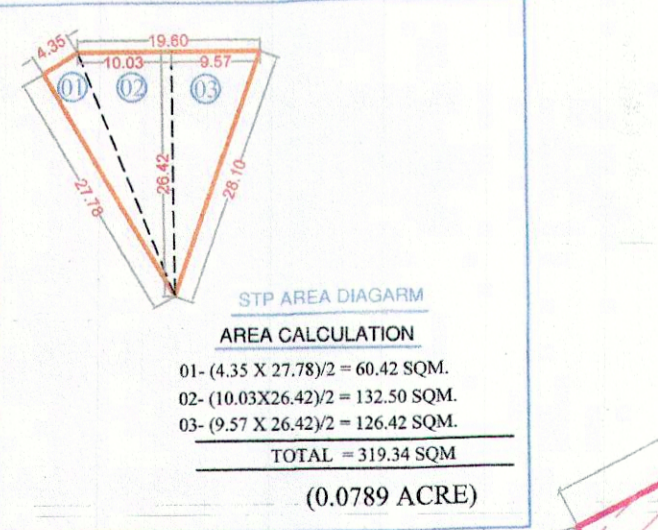

ABBREVIATIONS

E.T. = ELECTRIC TRANSFORMER
 I.G. = INCIDENTAL GREEN
 S.T.P. = SEWAGE TREATMENT PLANT
 TW = TUBEWELL
 UGT = UNDERGROUND WATER TANK

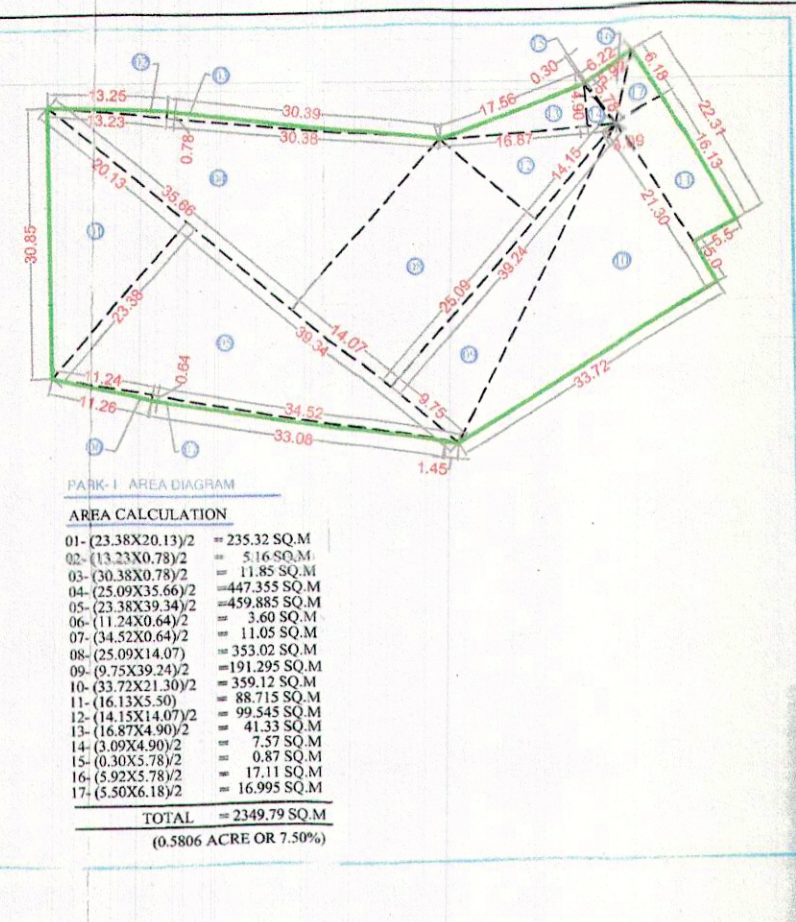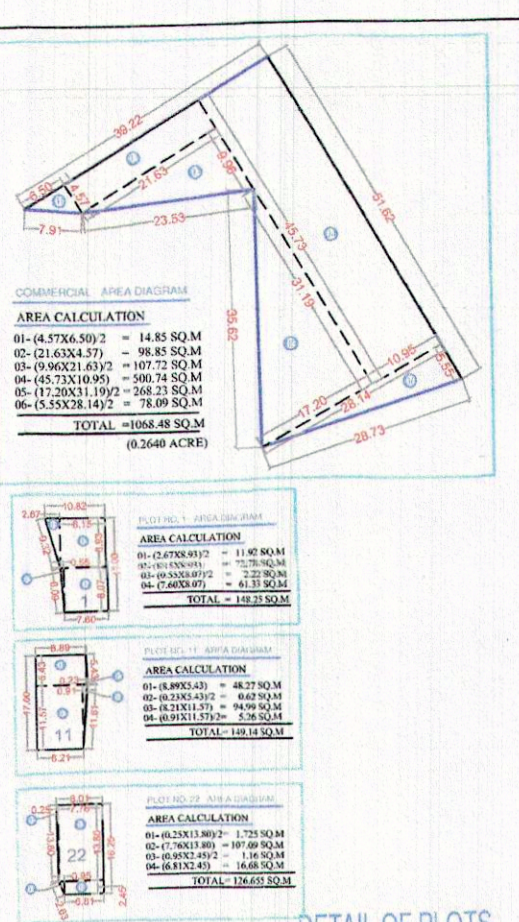

DETAIL OF PLOTS


90% RESIDENTIAL PLOTTED SALEABLE AREA TO BE FREED AS PER POLICY

REQUIRED (1.9617 ACRES) (50%)	PROPOSED (1.9838 ACRES) (50.50%)
1.9617	1.9838

