




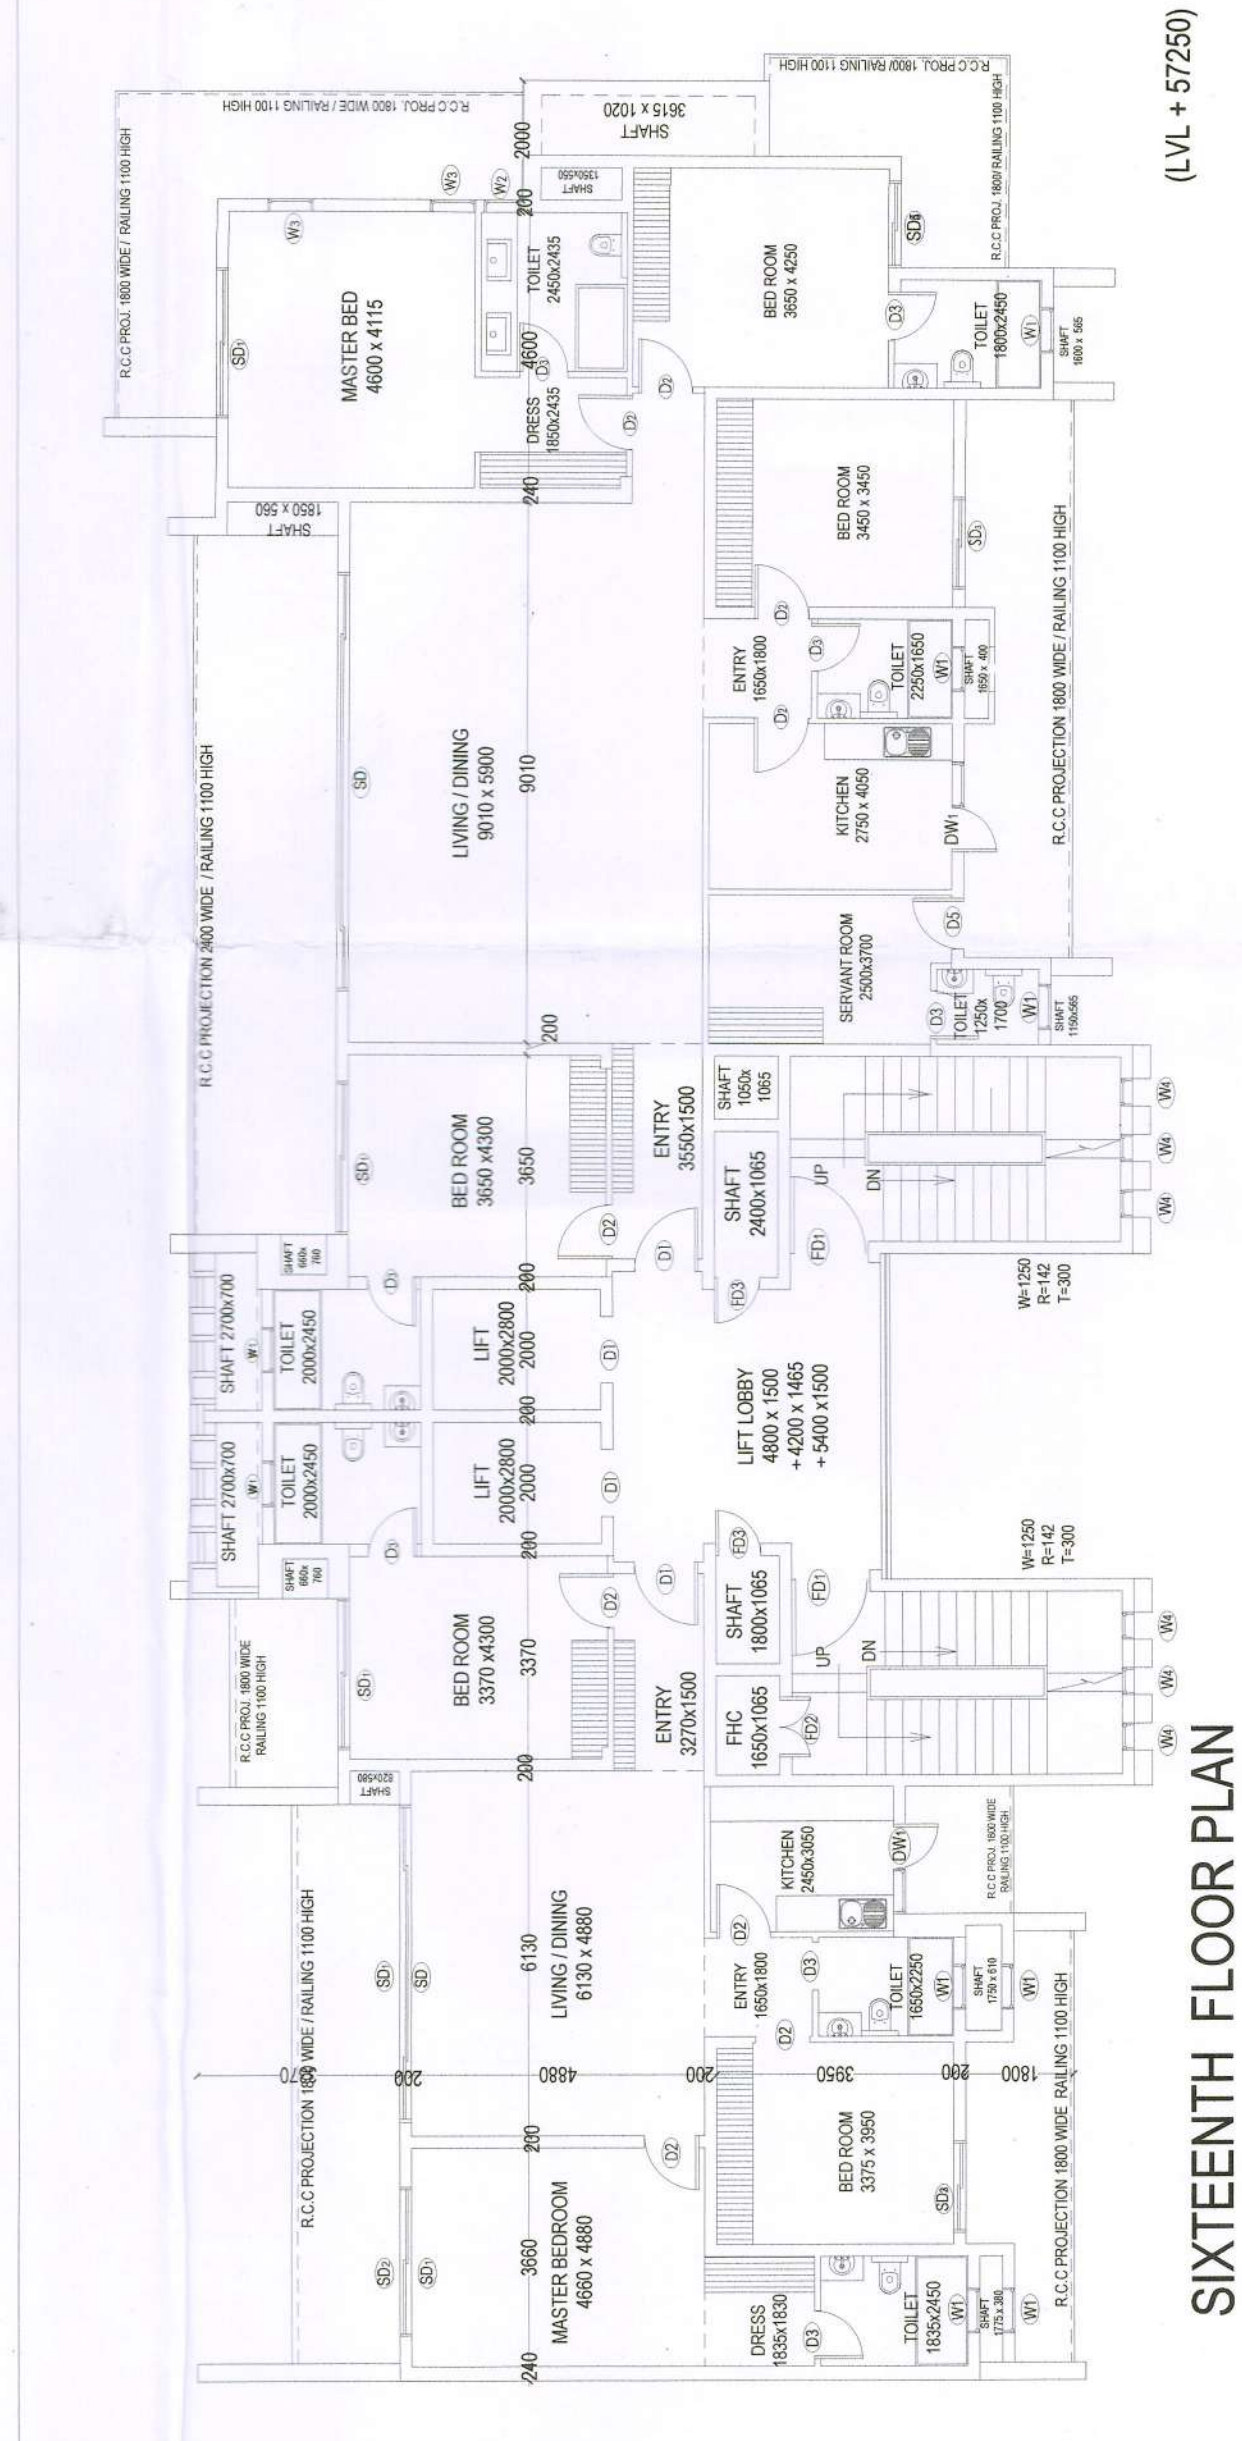

SIXTEENTH FLOOR PLAN (W)

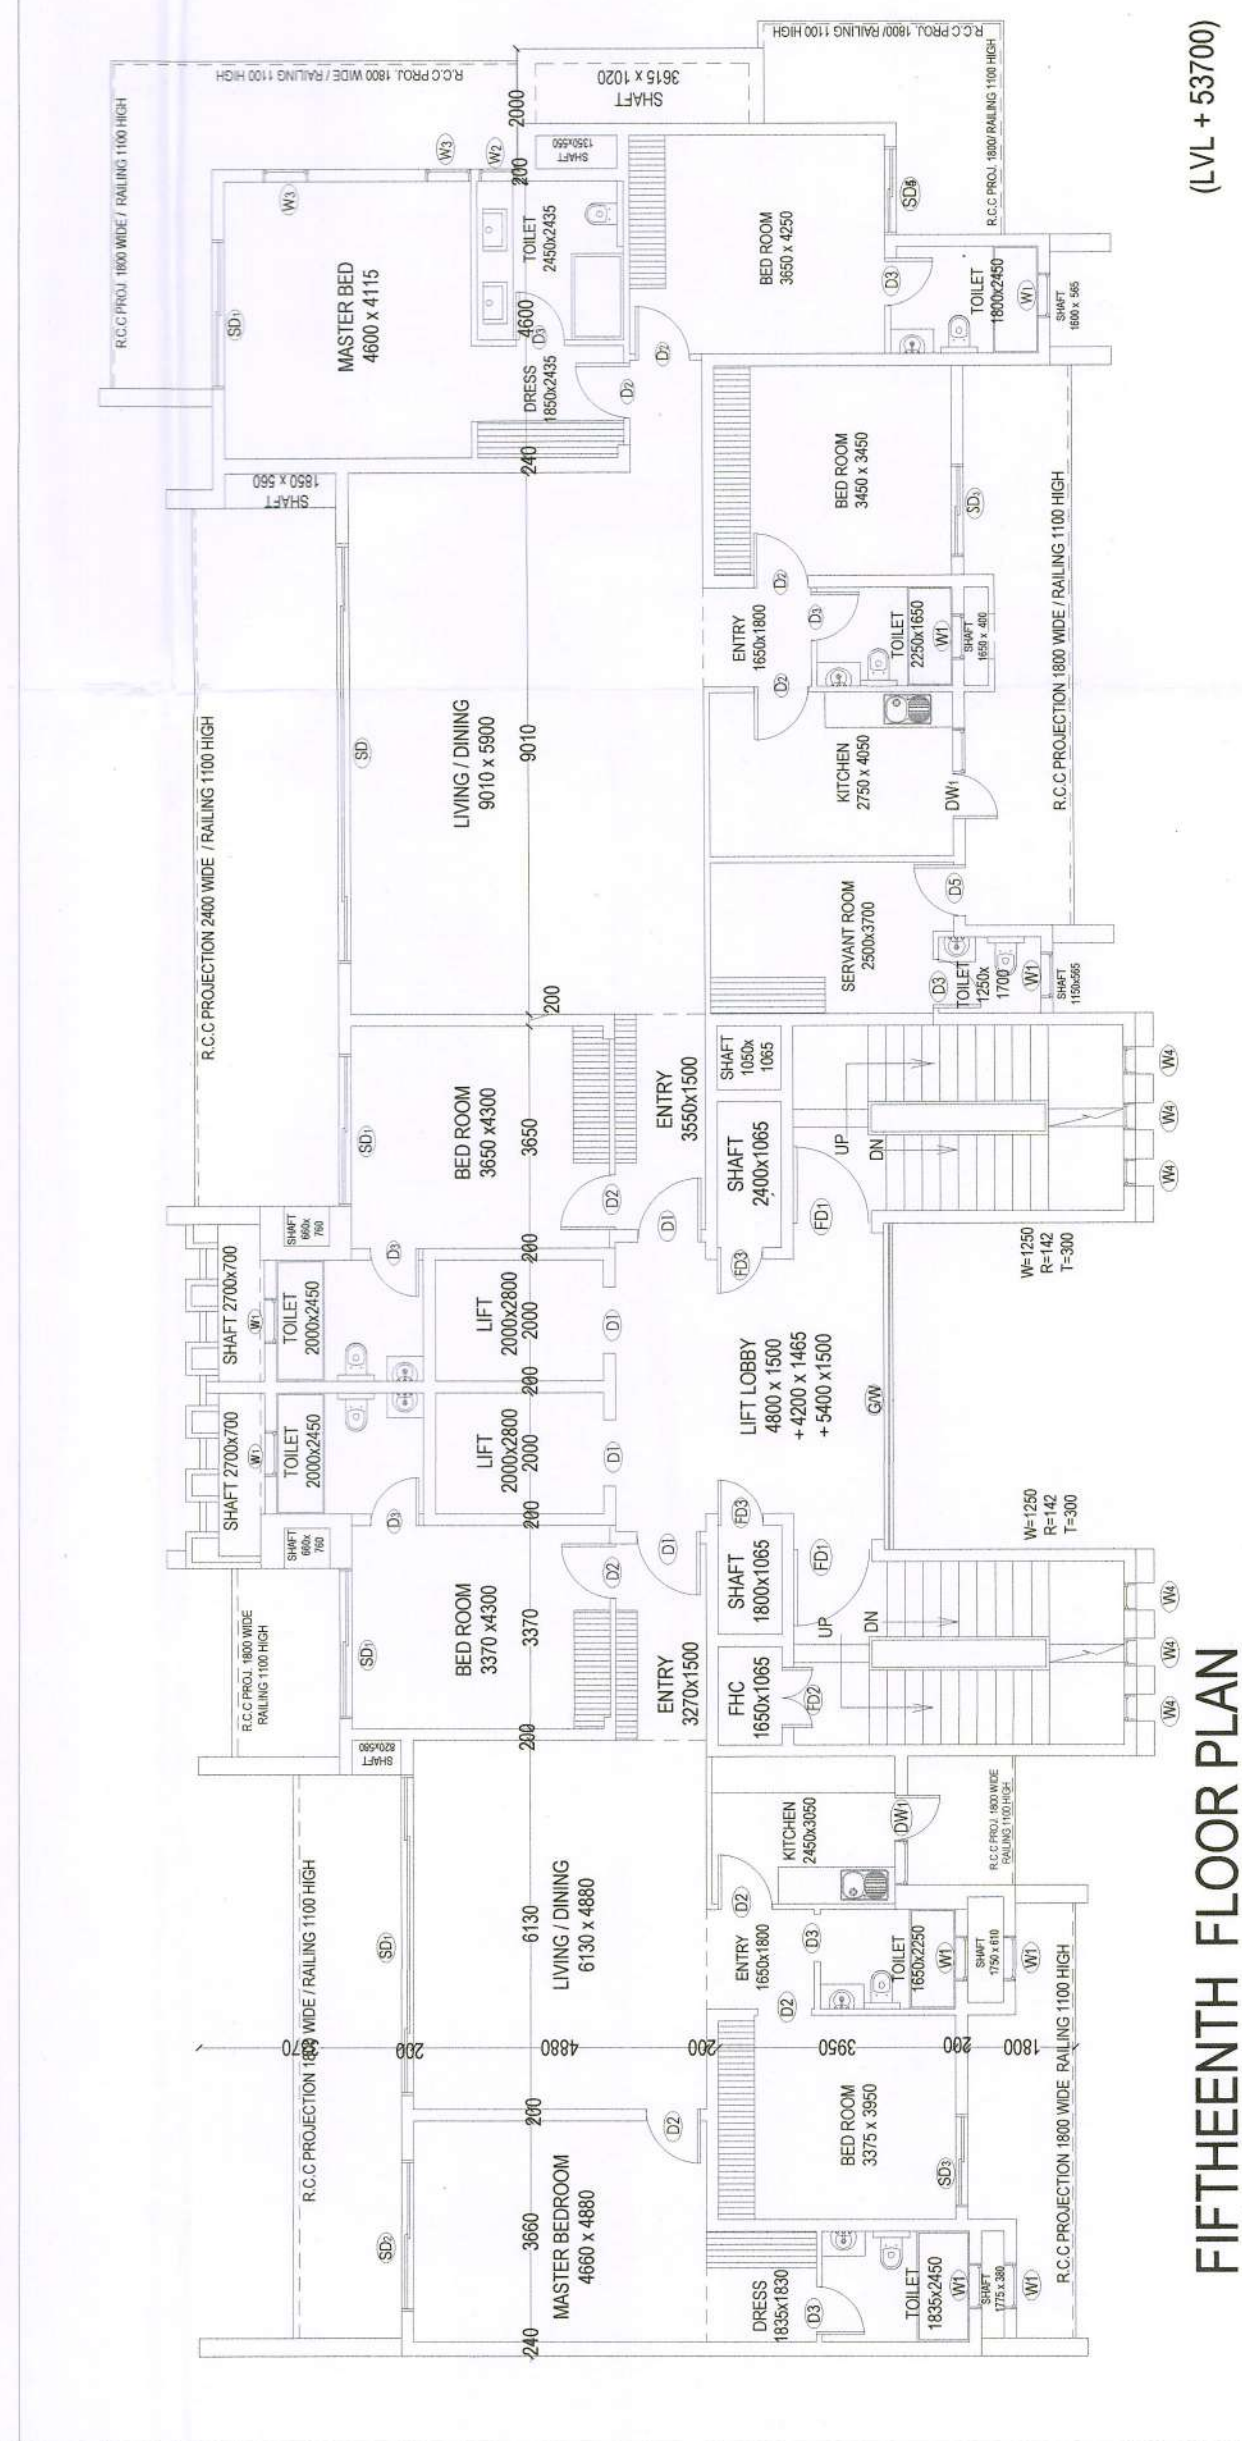

FIFTEENTH FLOOR PLAN

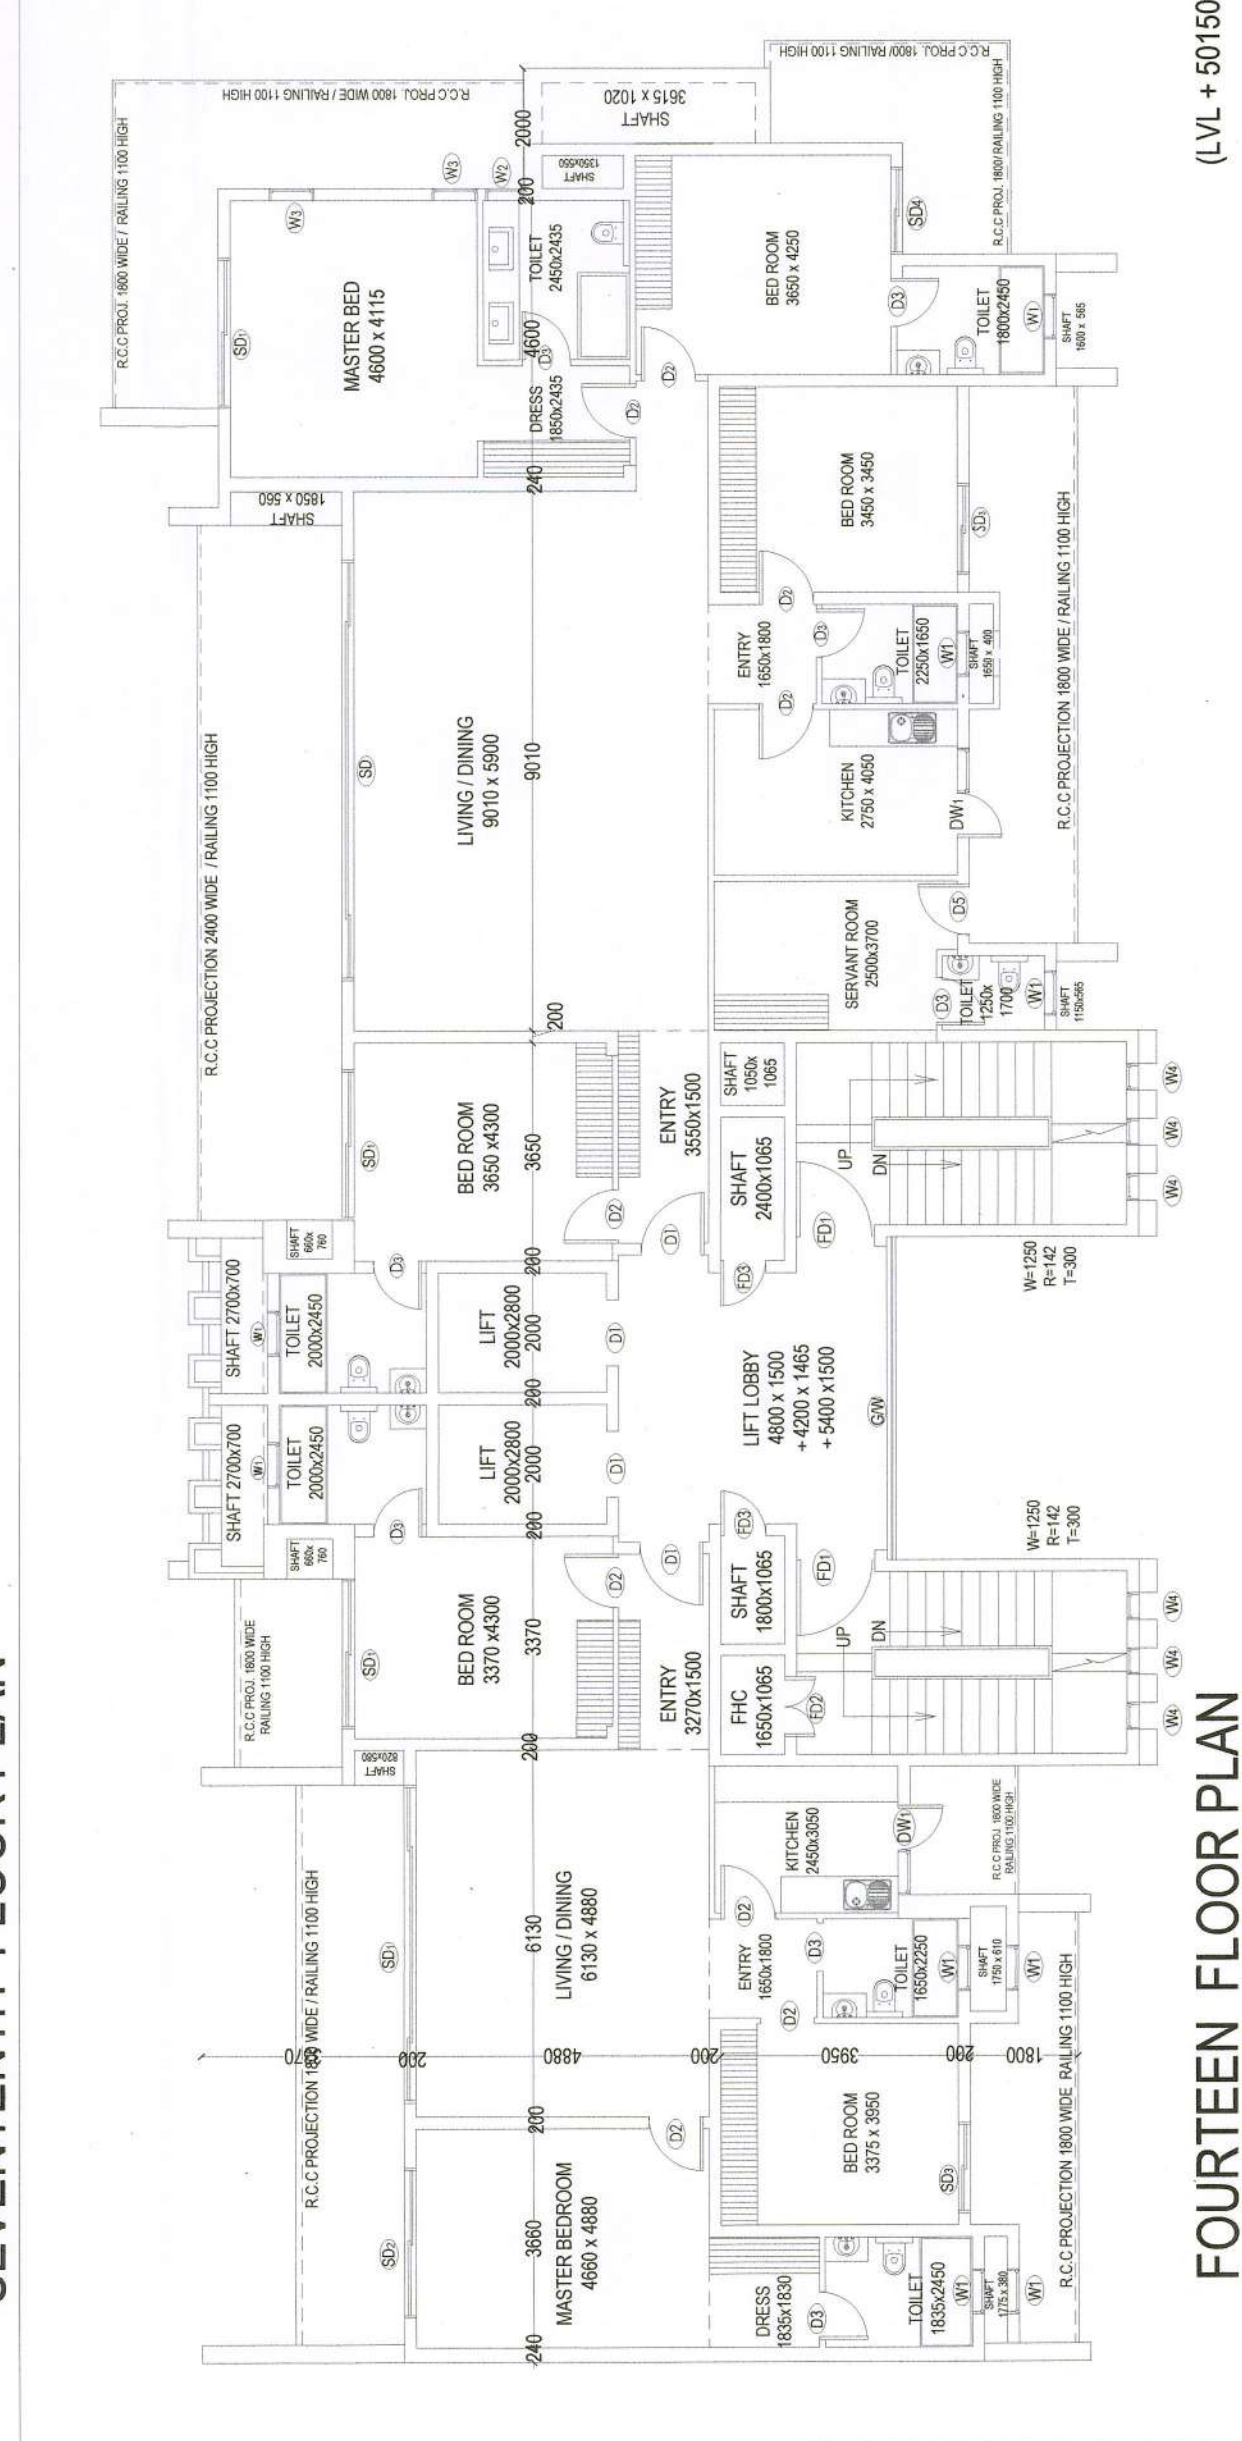

FOURTEEN FLOOR PLAN