


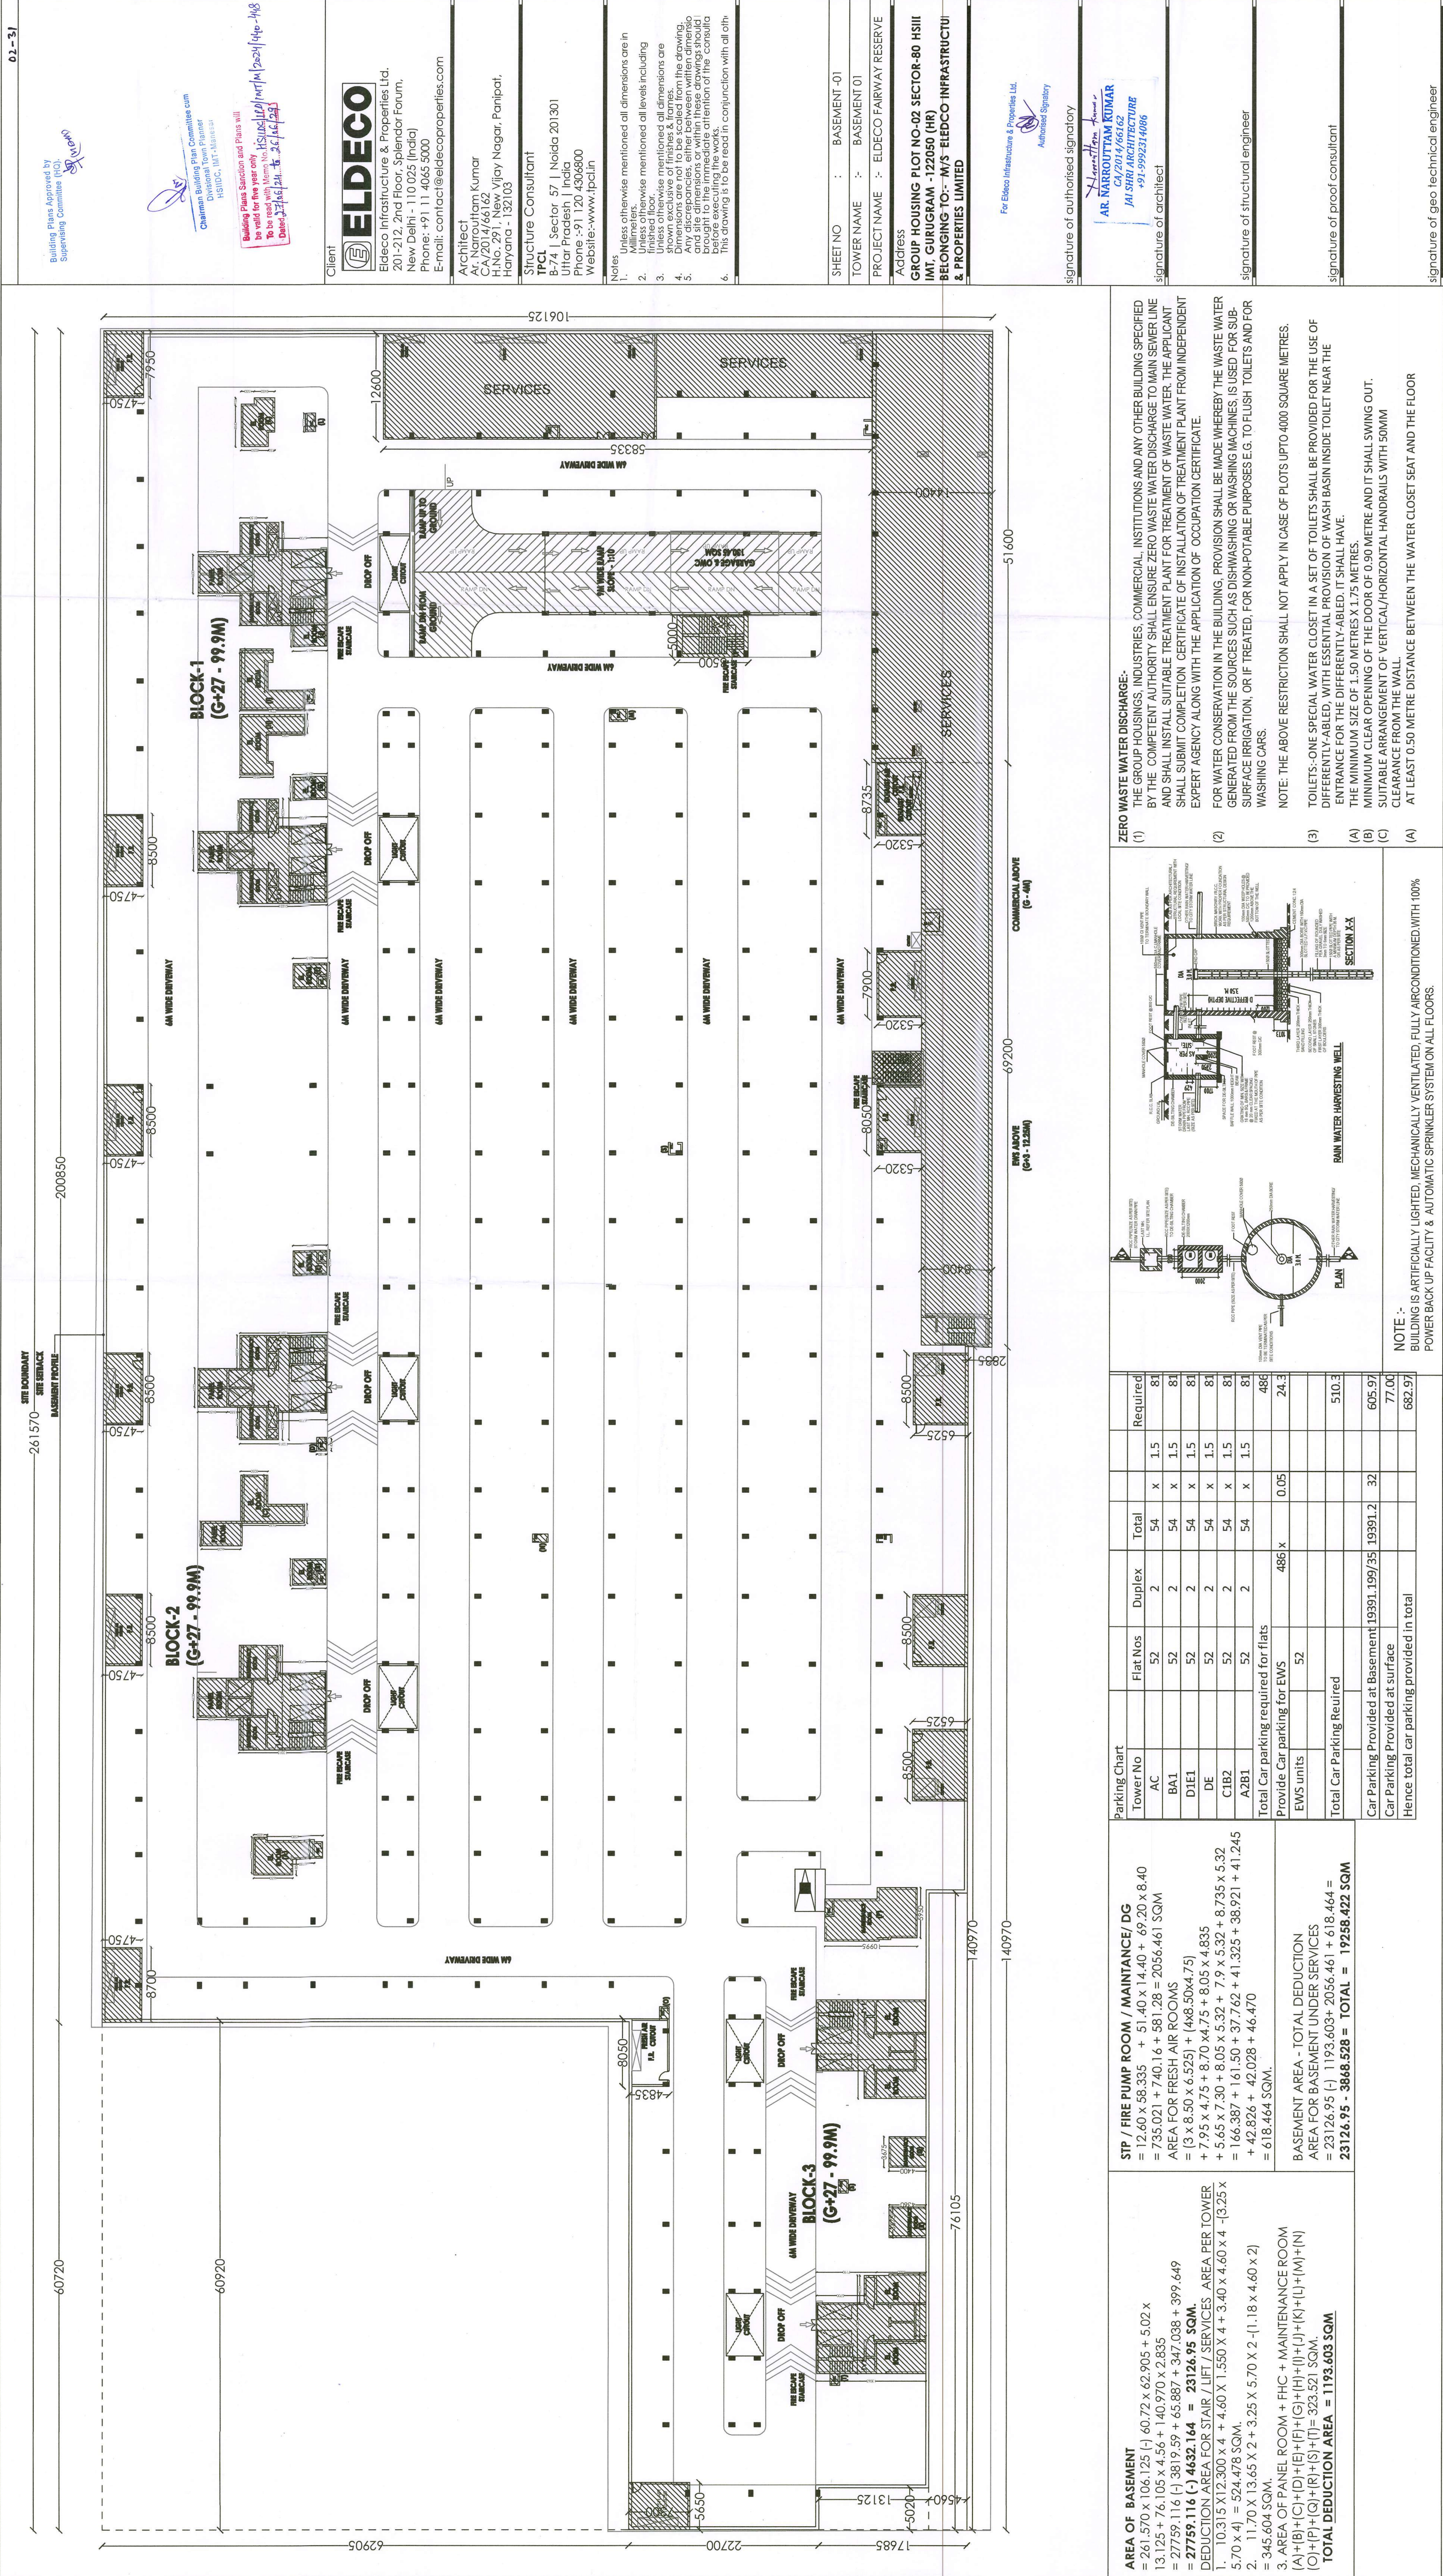

Client: **ELDECO**
Eldeco Infrastructure & Properties Ltd.
201-212, 2nd Floor, Splendor Forum,
New Delhi - 110 025 (India)
Phone: +91 11 4065 5000
Email: contact@eldecoproperties.com

Architect: **Ar. Naroultam Kumar**
CA/2014/66162
H.No. 291, New Vijay Nagar, Panipat,
Haryana - 132103

Structure Consultant: **TPCL**
B-74, Sector 57 I, Noida 201301
B-74, Sector 57 I, Noida 201301
Phone: +91 120 4306800
Website: www.tpcl.in

Notes:
1. Unless otherwise mentioned all dimensions are in millimetres.
2. Unless otherwise mentioned all levels including finished floor.
3. Dimensions are not to be scaled from the drawing.
4. Dimensions are to be taken from the centre line and site dimensions or within these drawings should be brought to the immediate attention of the consultant.
5. This drawing is to be read in conjunction with all other drawings.

SHEET NO: BASEMENT -01
TOWER NAME: ELDECO FARWAY RESERVE
PROJECT NAME: ELDECO FARWAY RESERVE
Address: **GROUP HOUSING PLOT NO-02 SECTOR-80 HSIII**
IMT. GURUGRAM - 122050 (HR)
BELONGING TO:- M/S ELDECO INFRASTRUCTURE & PROPERTIES LIMITED

signature of authorised signatory
AR. NAROUTTAM KUMAR
JAI SRA 1417/68162
JAI SRA 1417/68162
+91-9982114066

signature of architect
signature of structural engineer
signature of geo technical engineer