
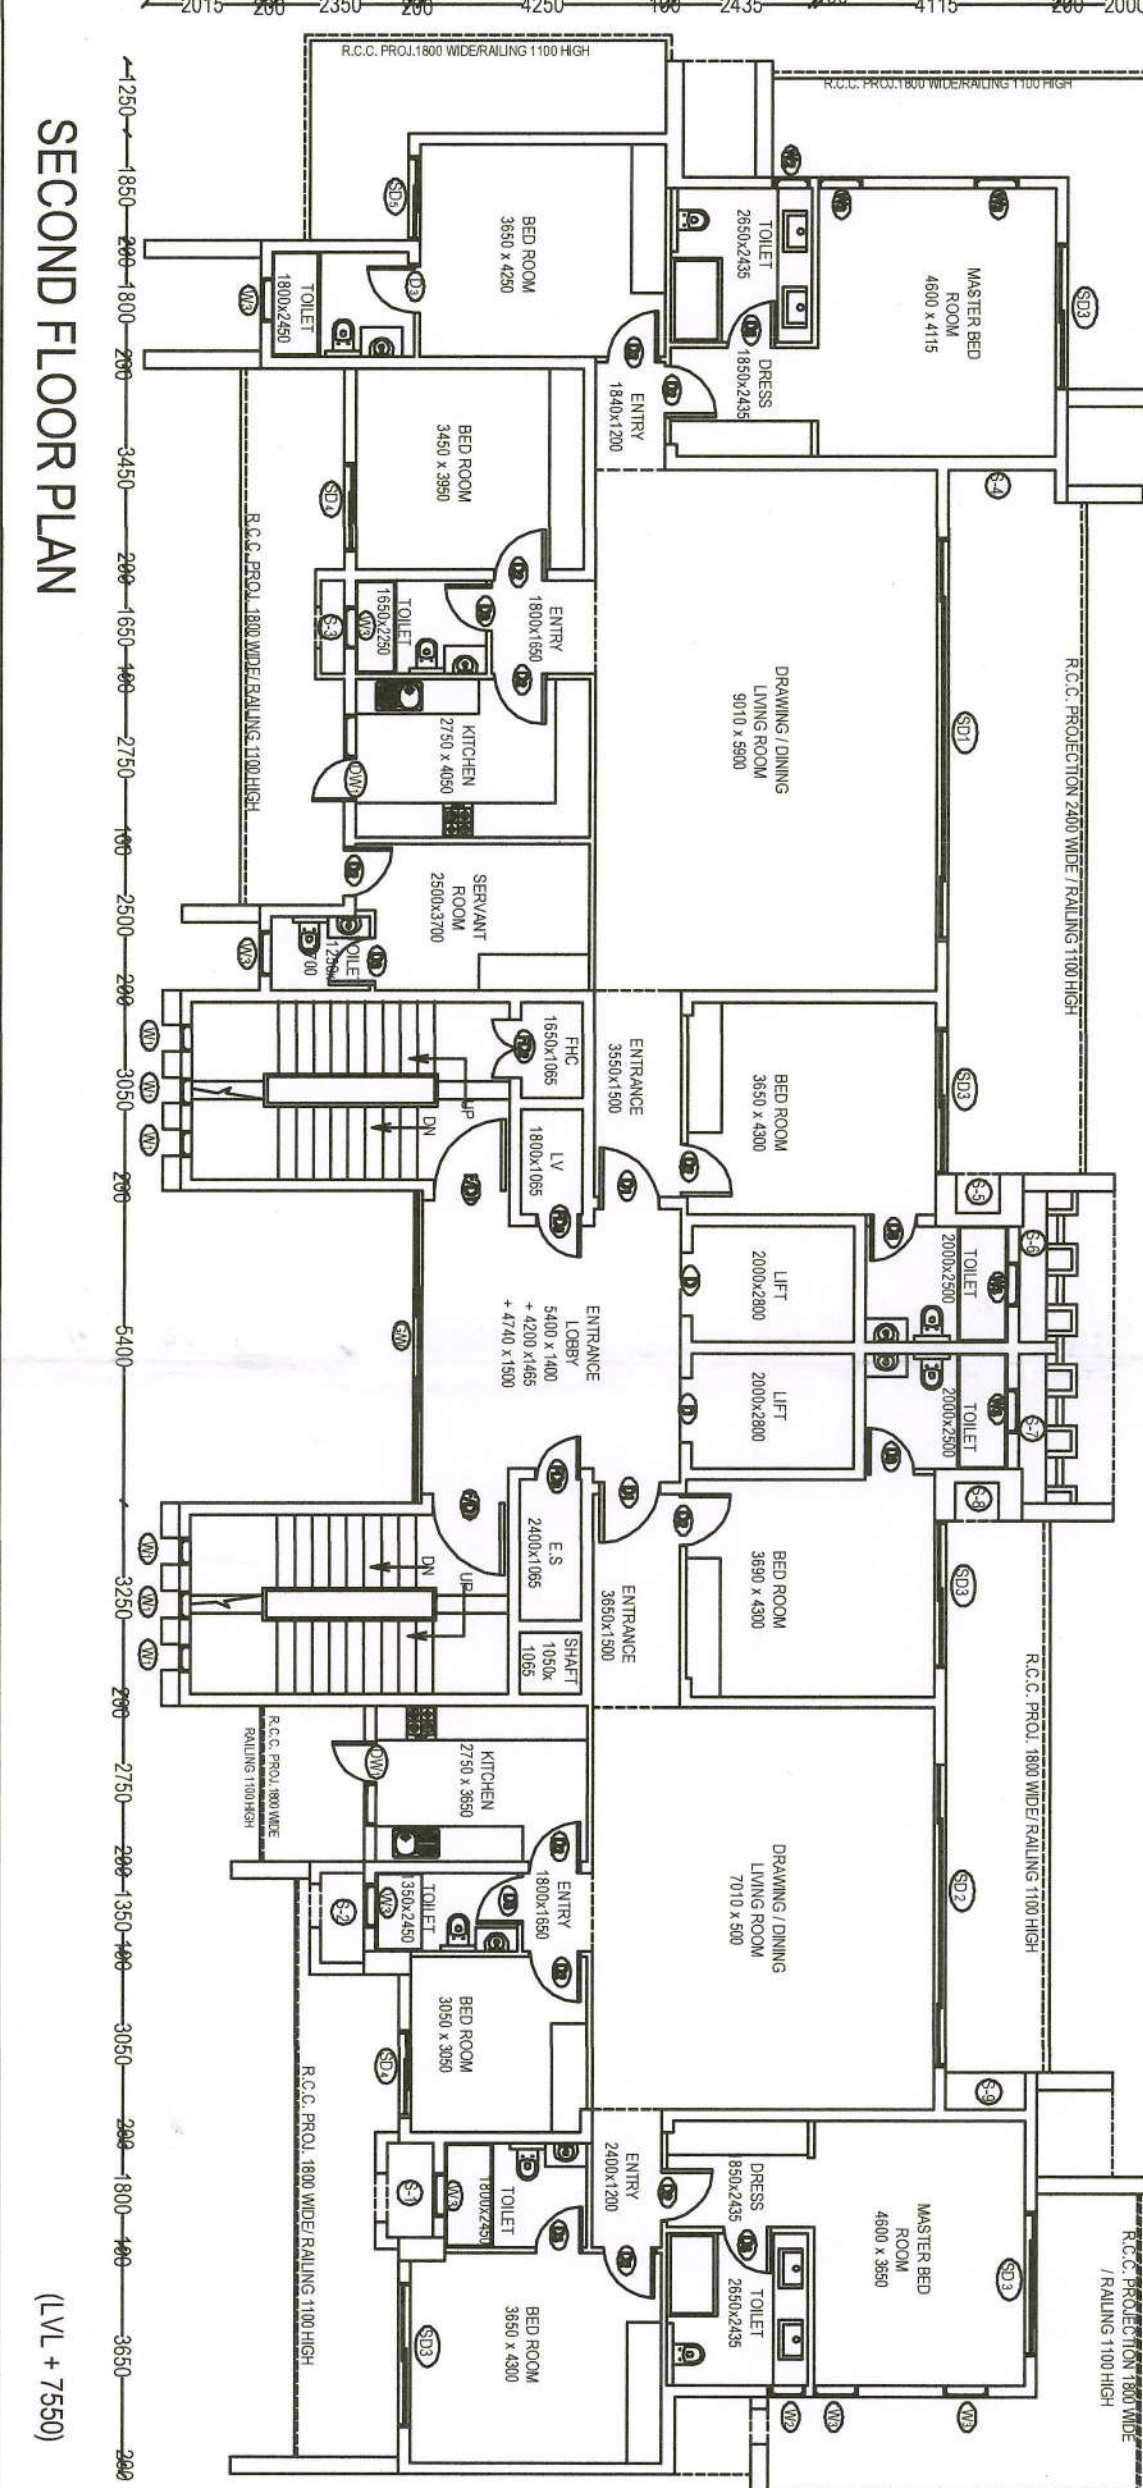
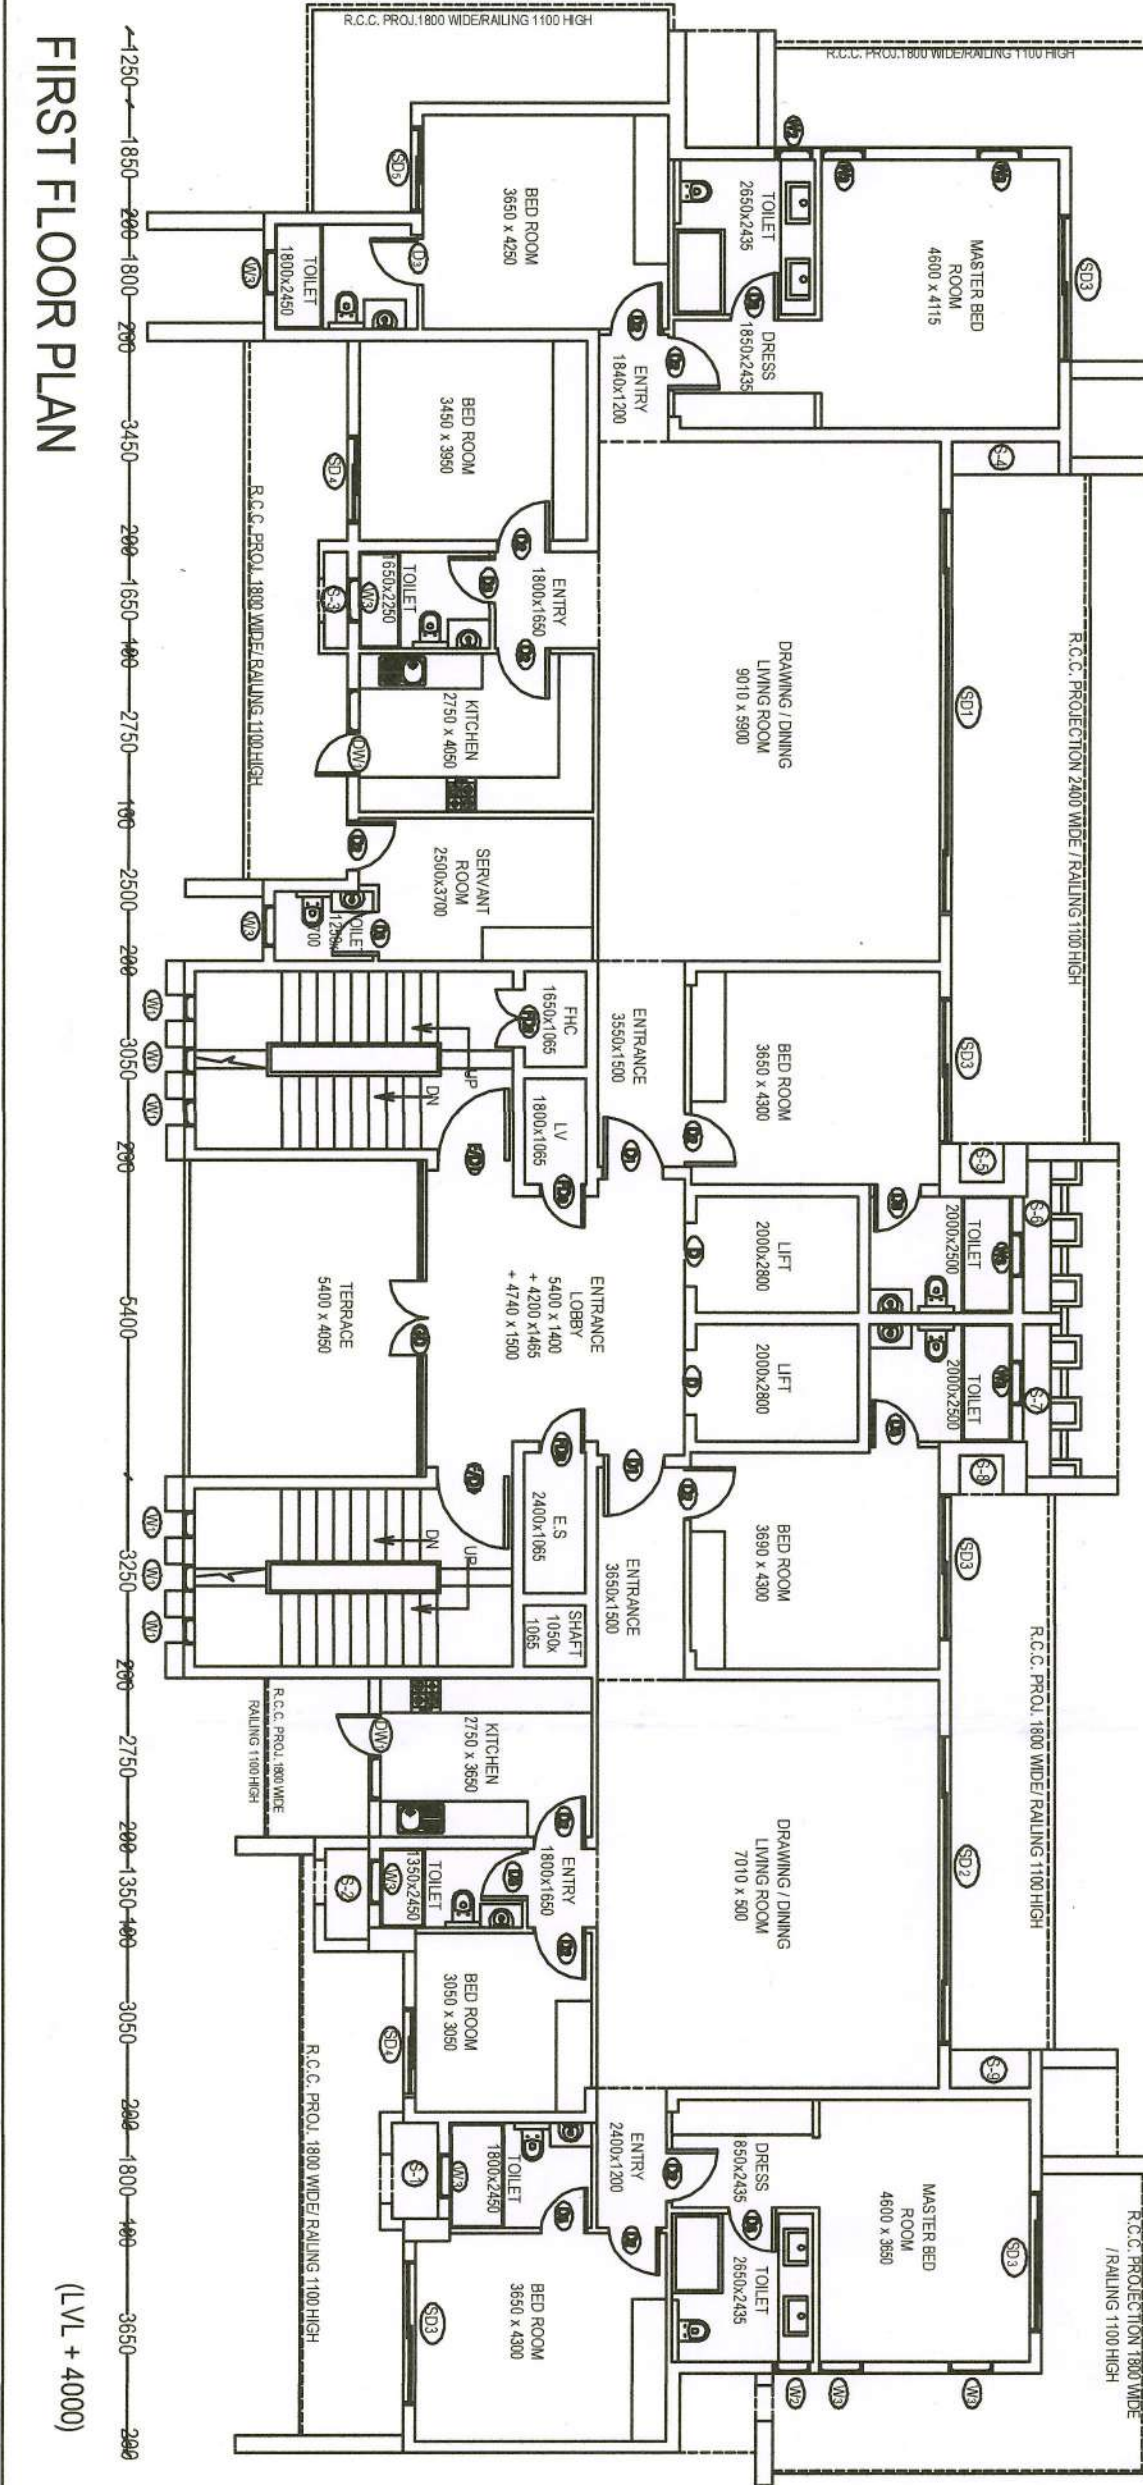
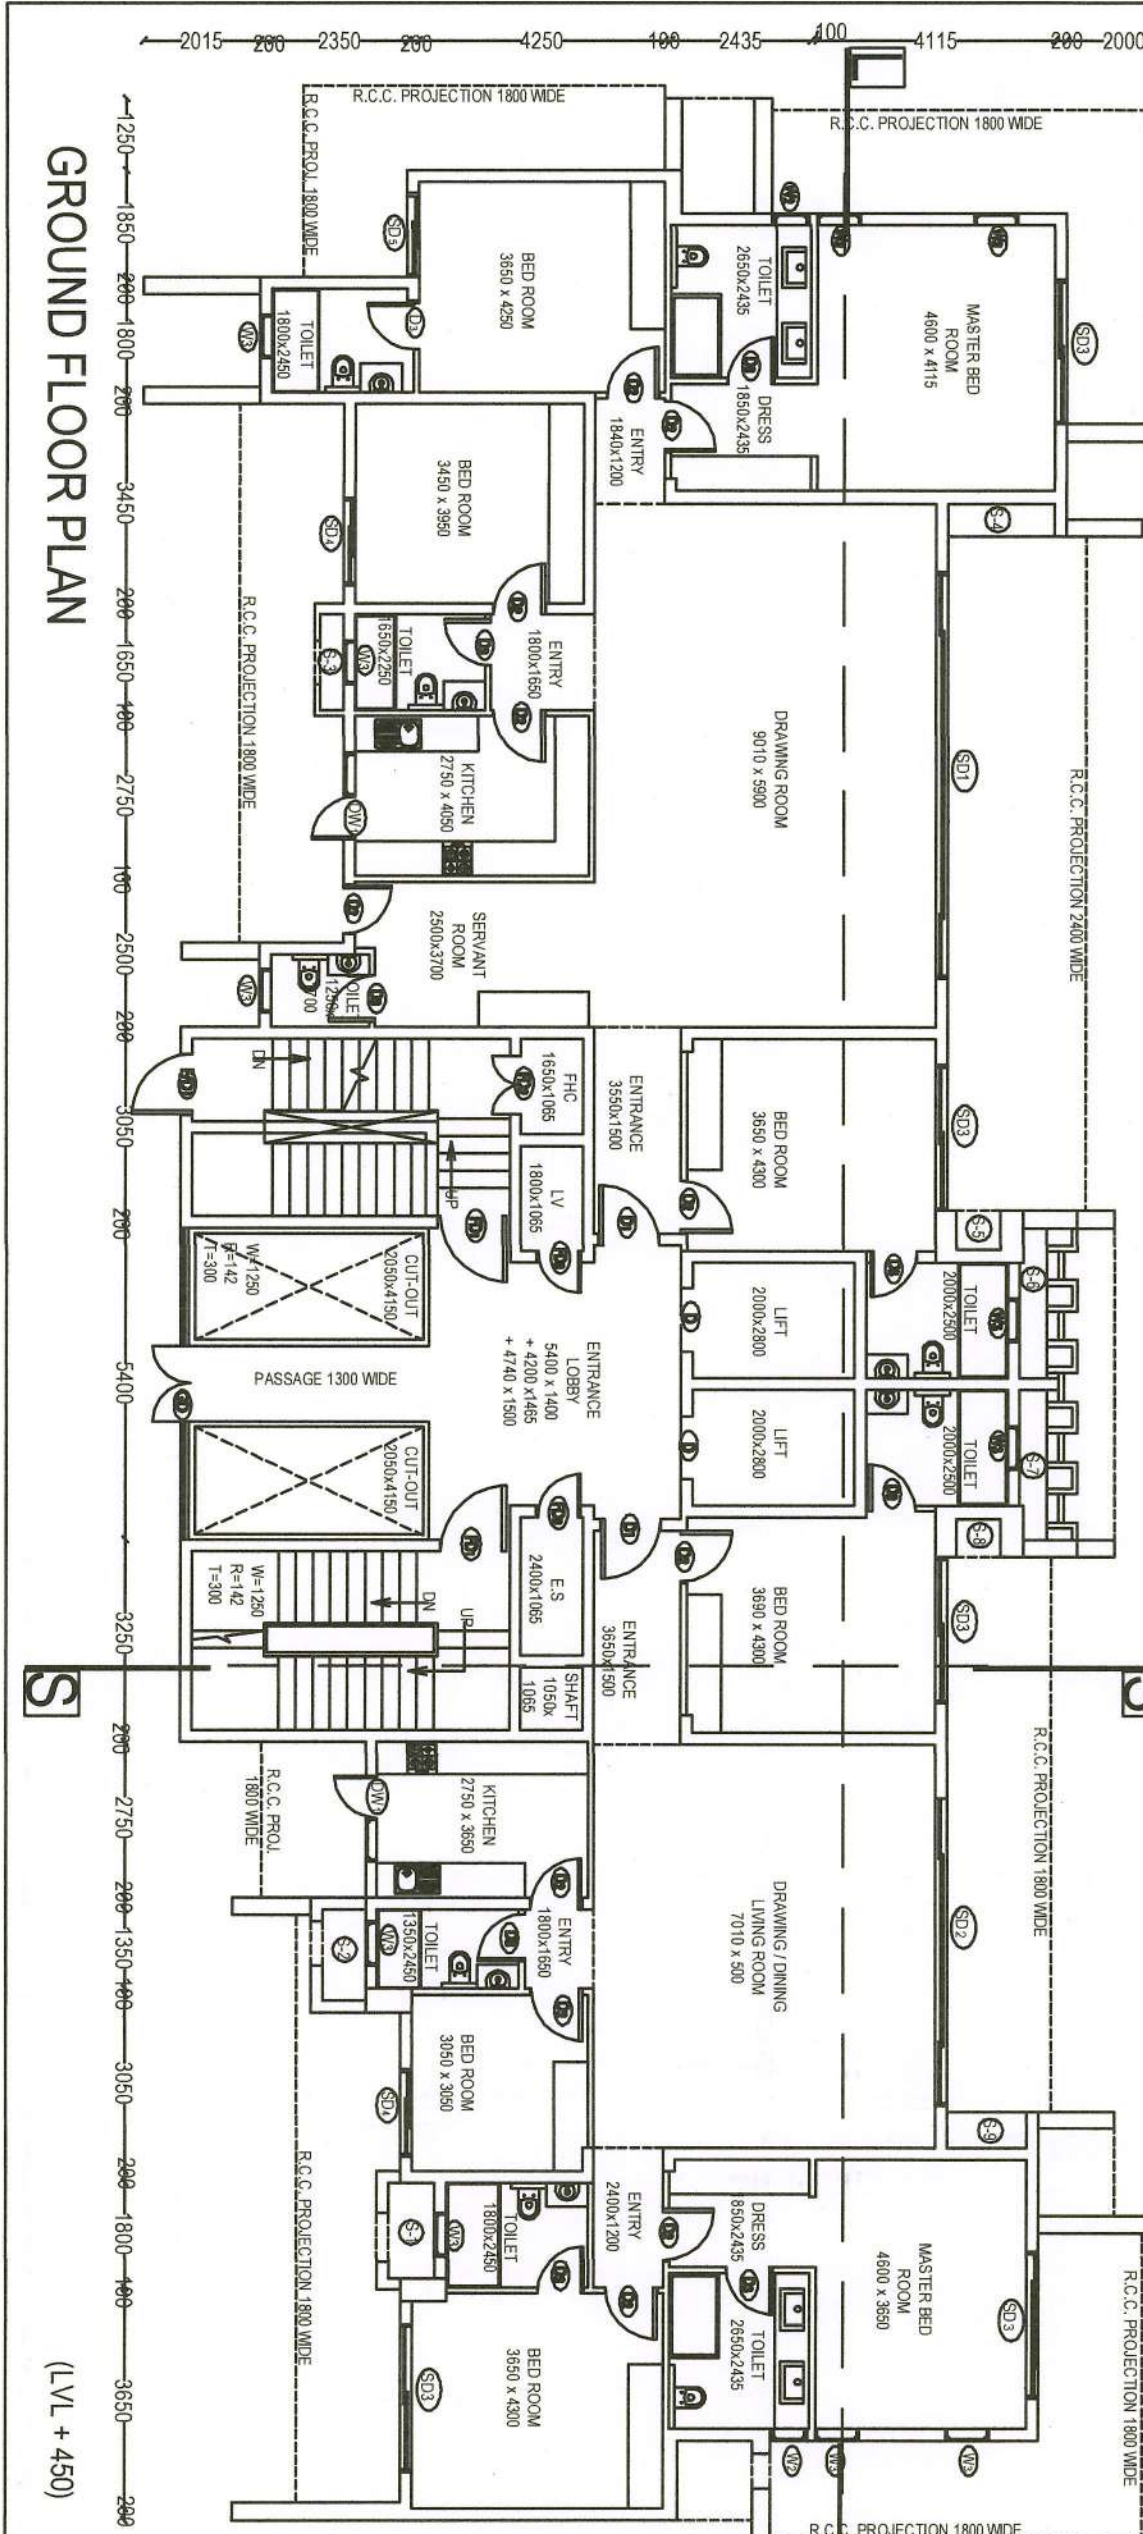
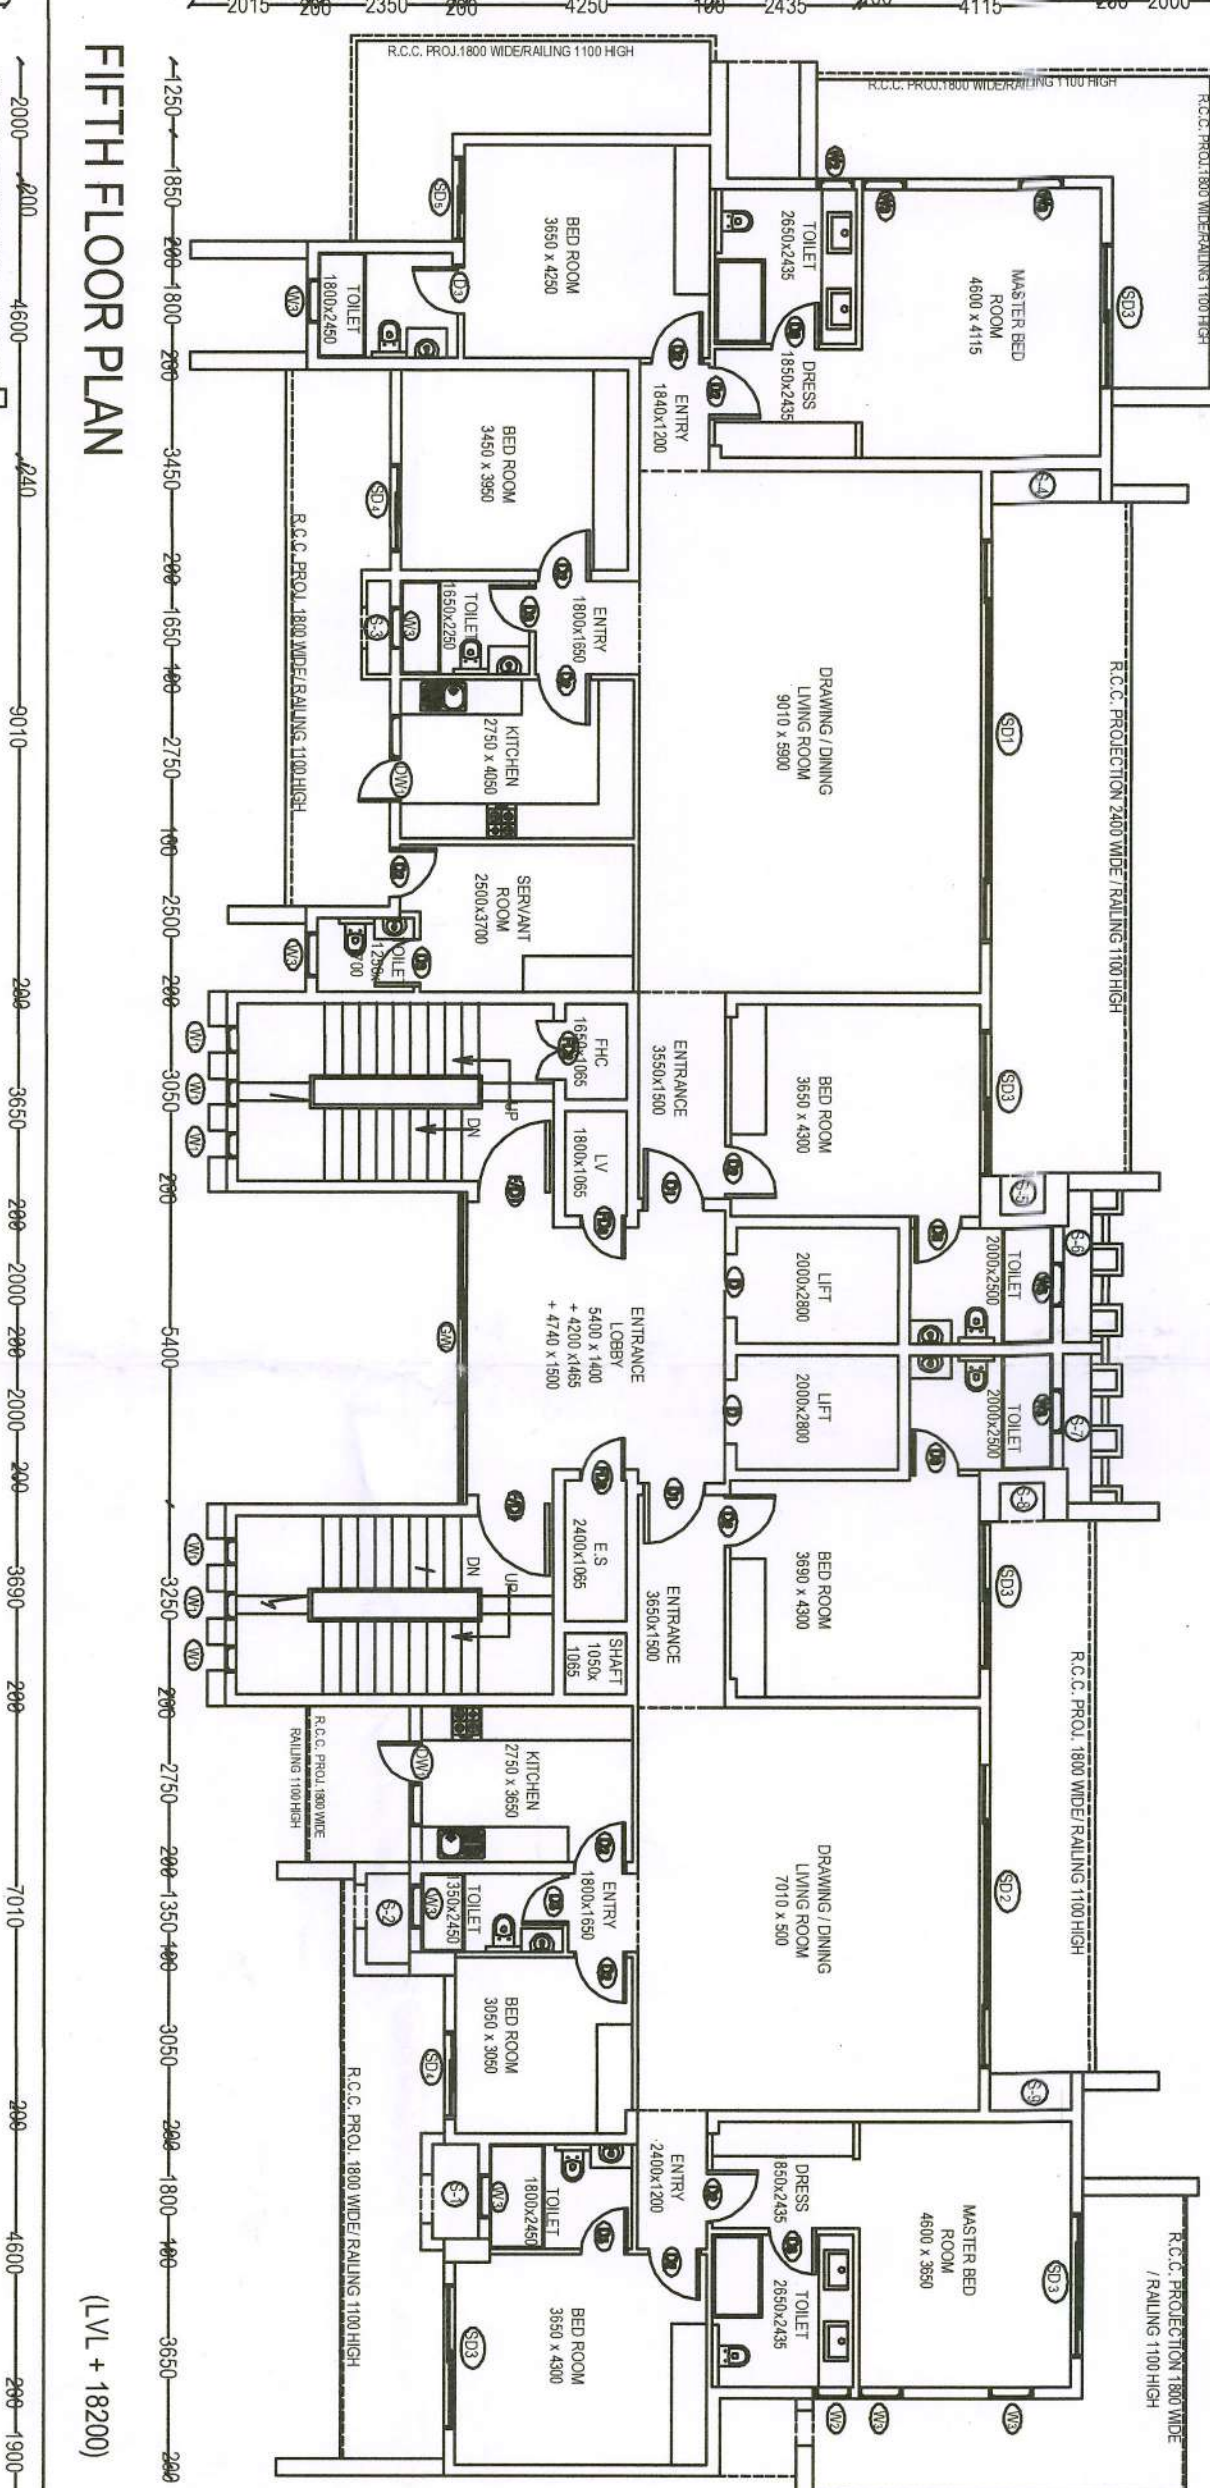
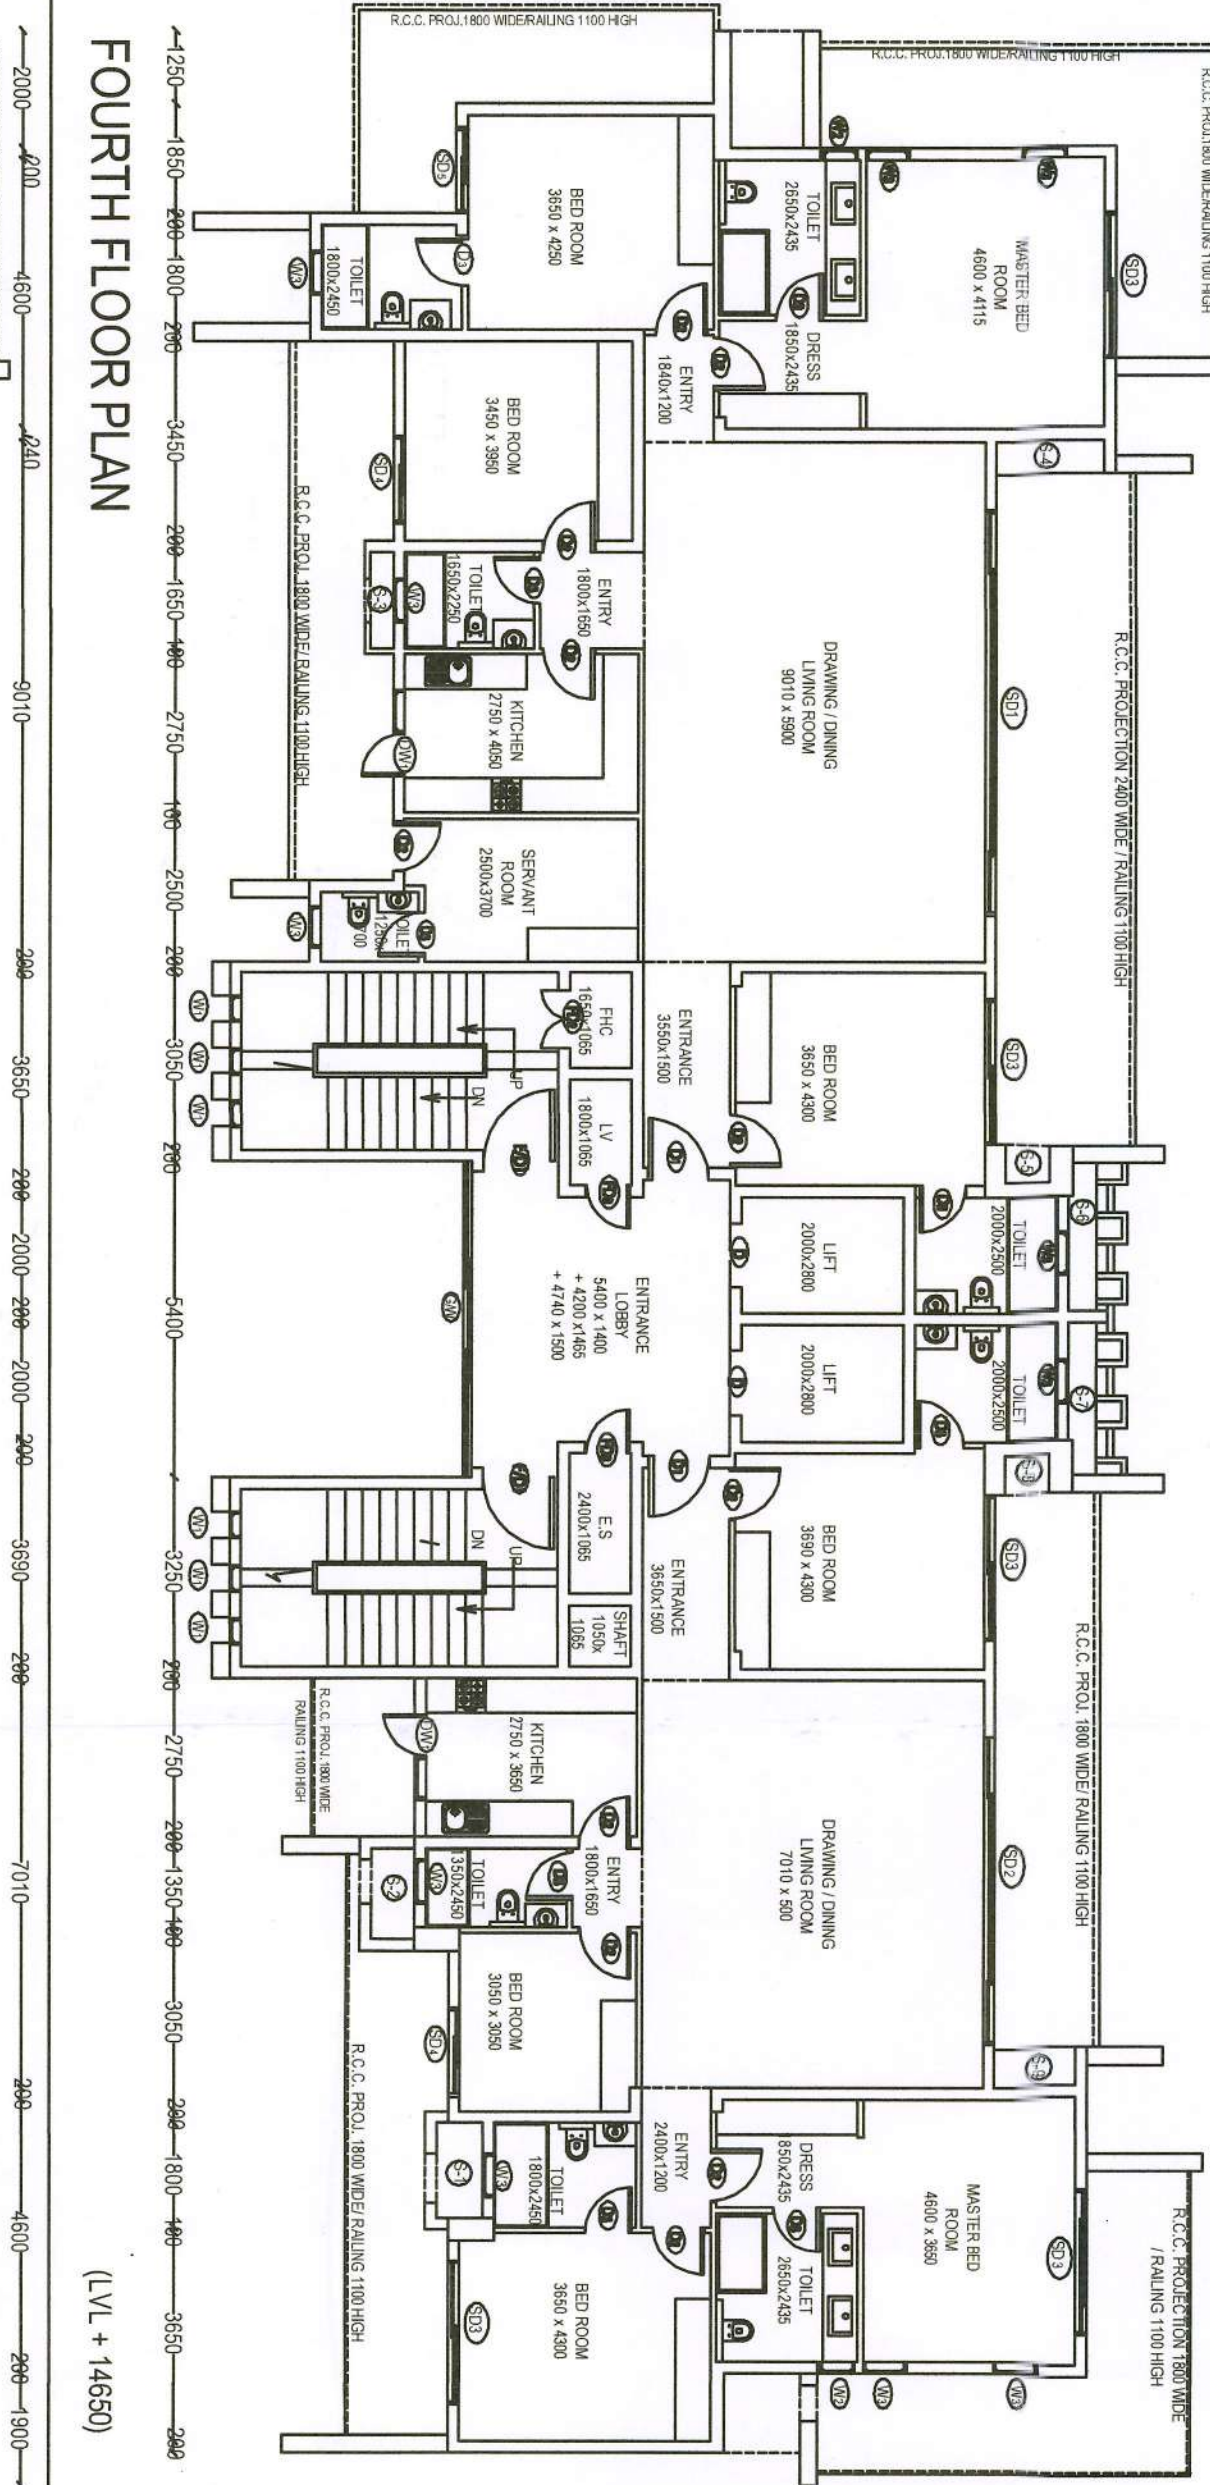
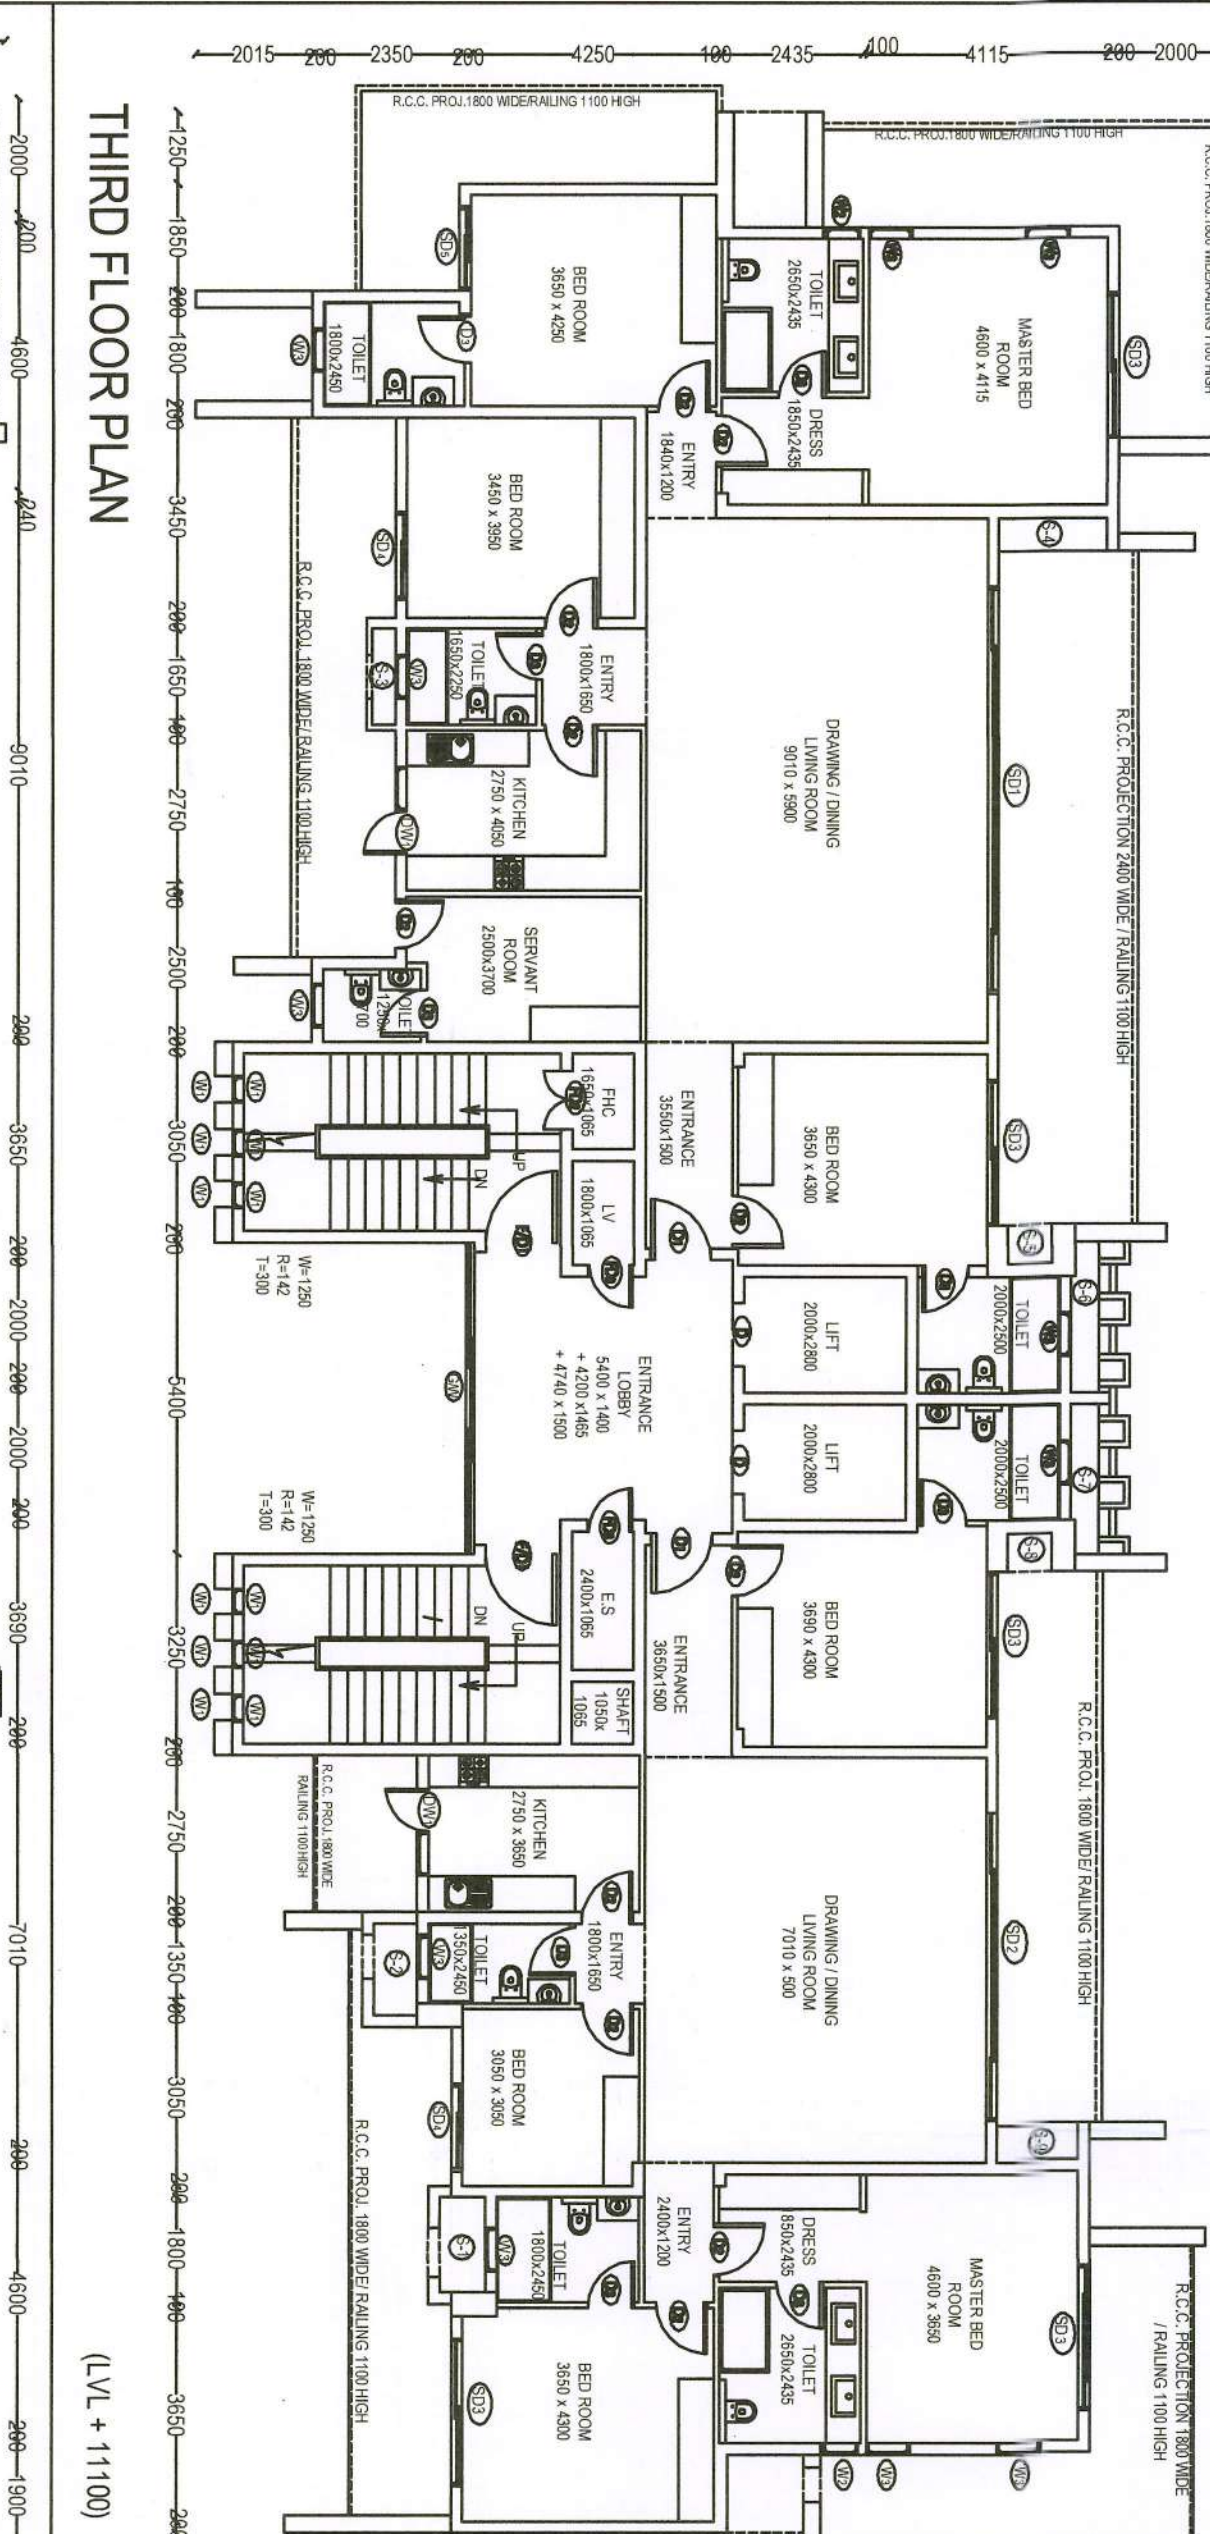
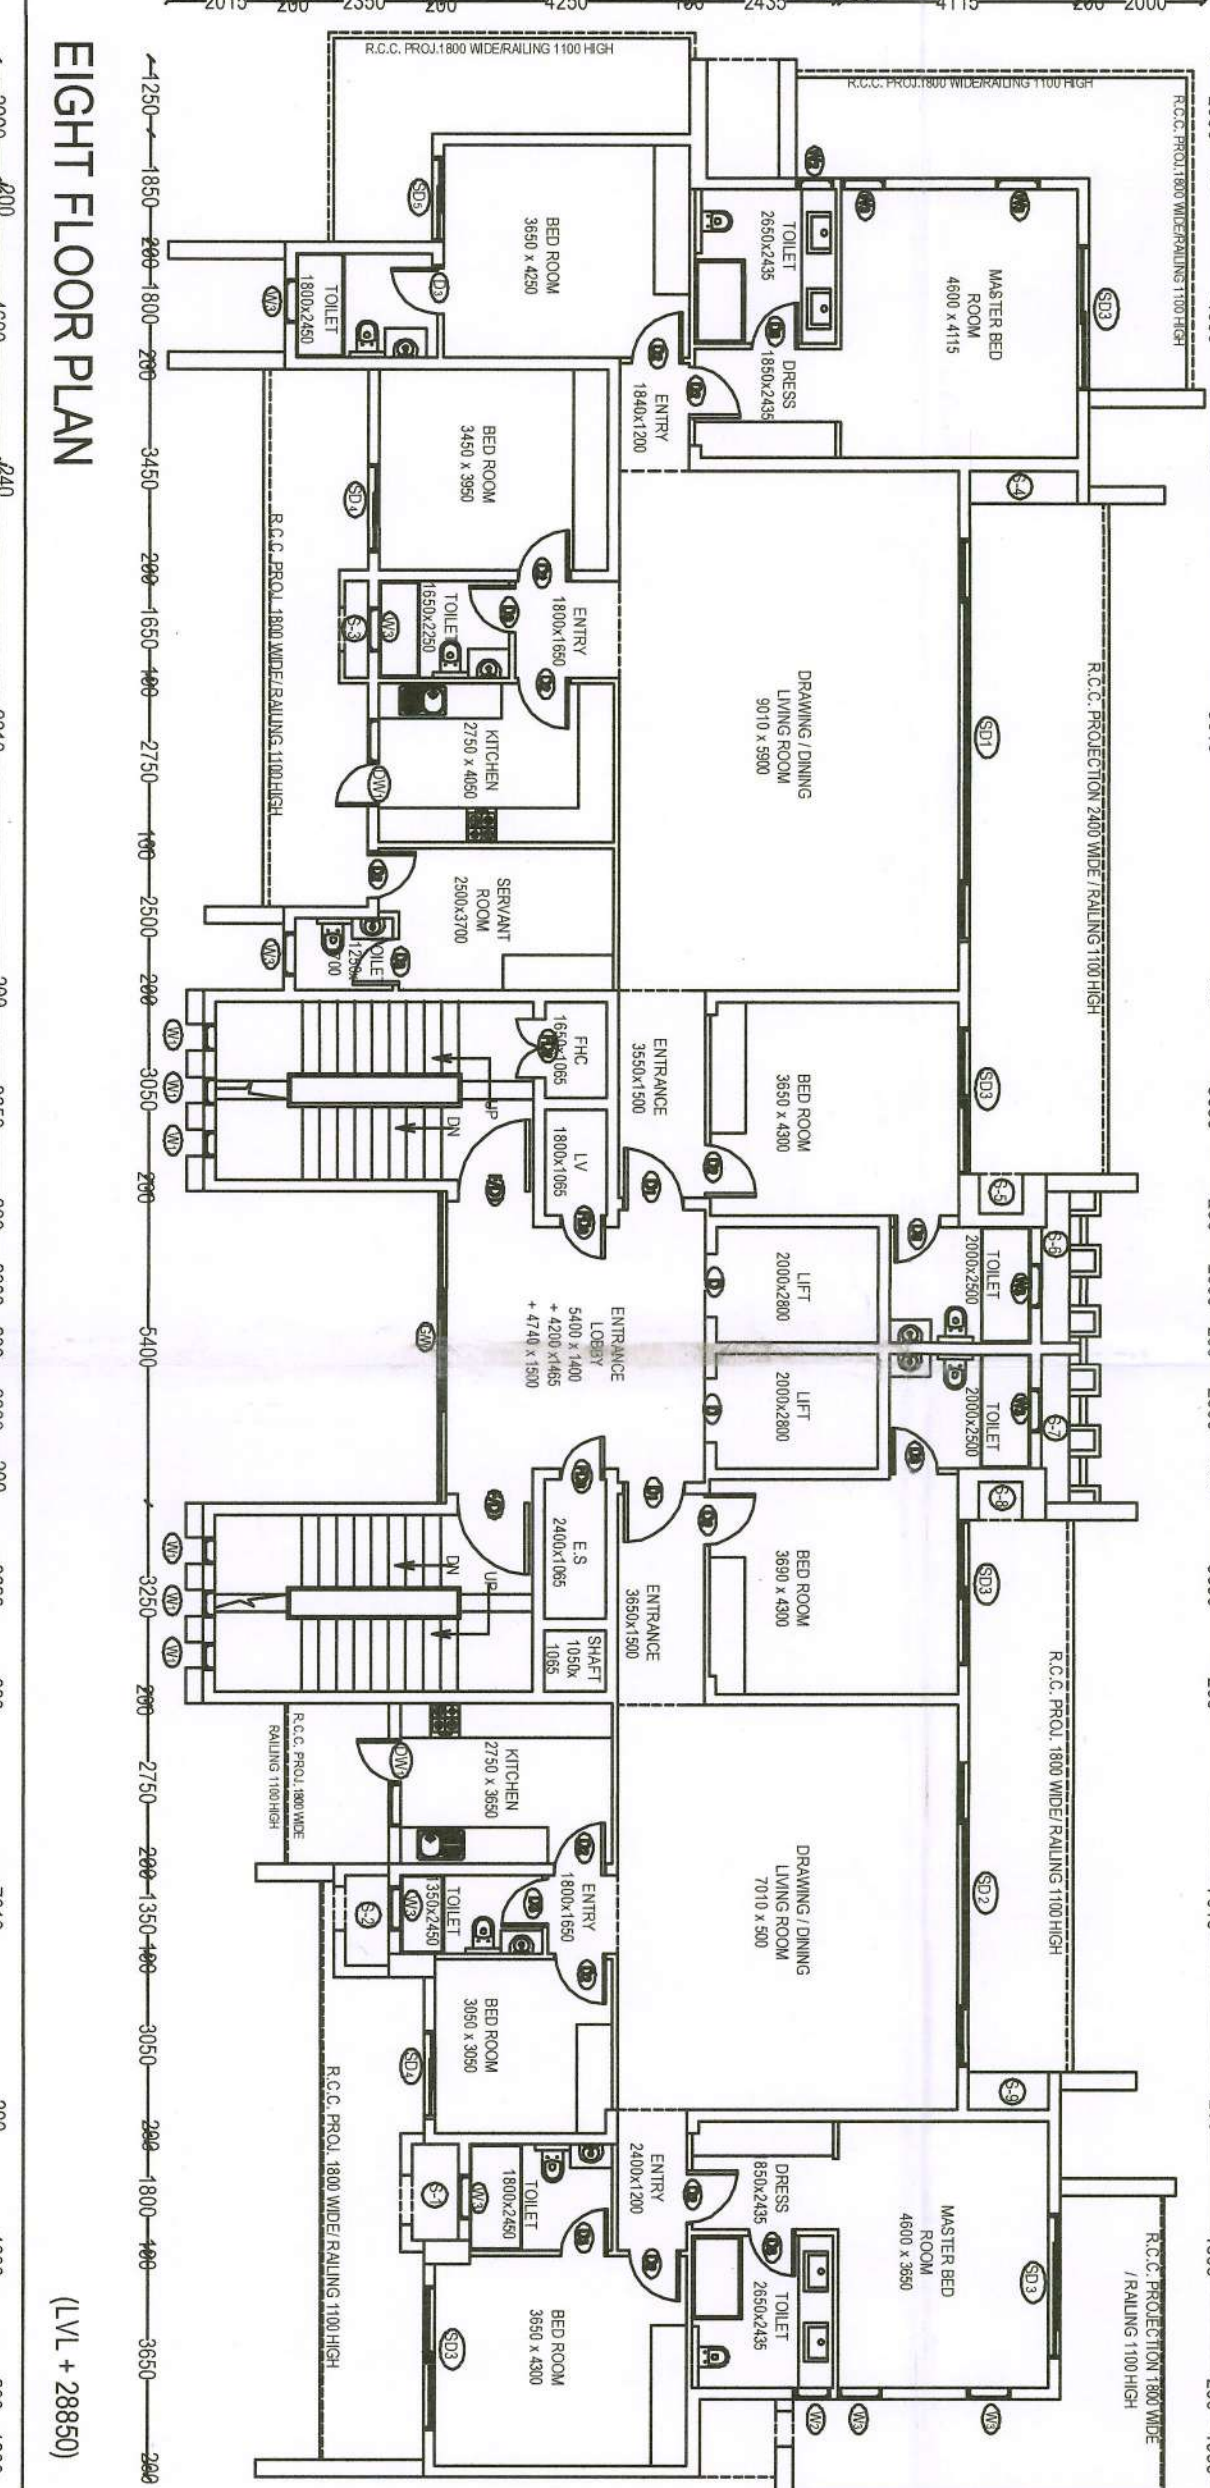
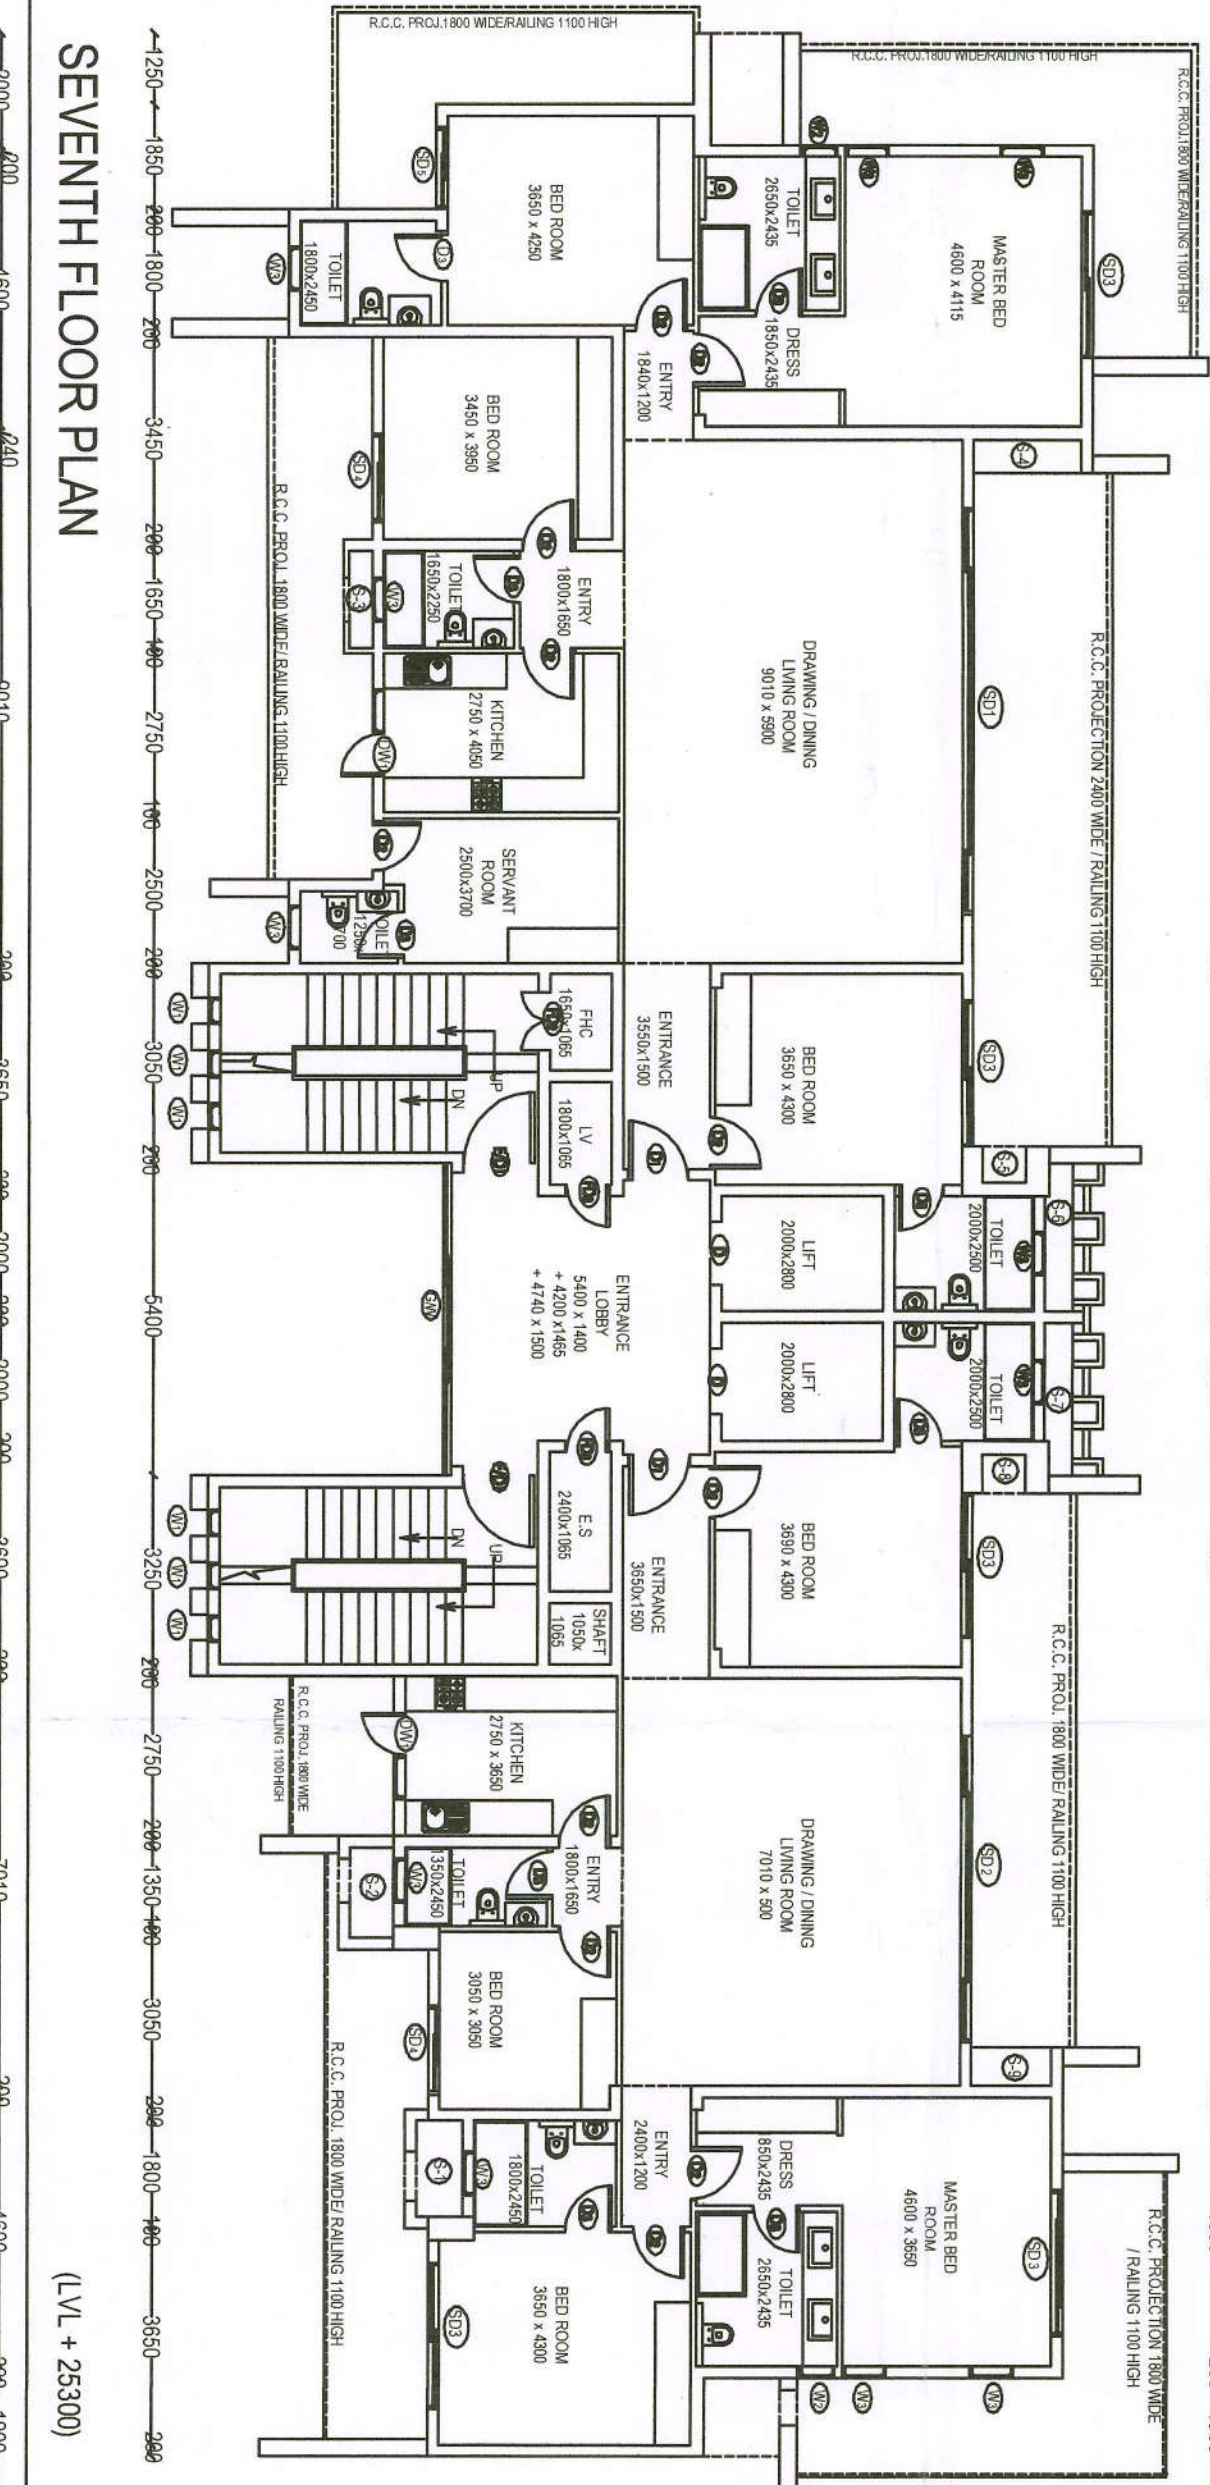
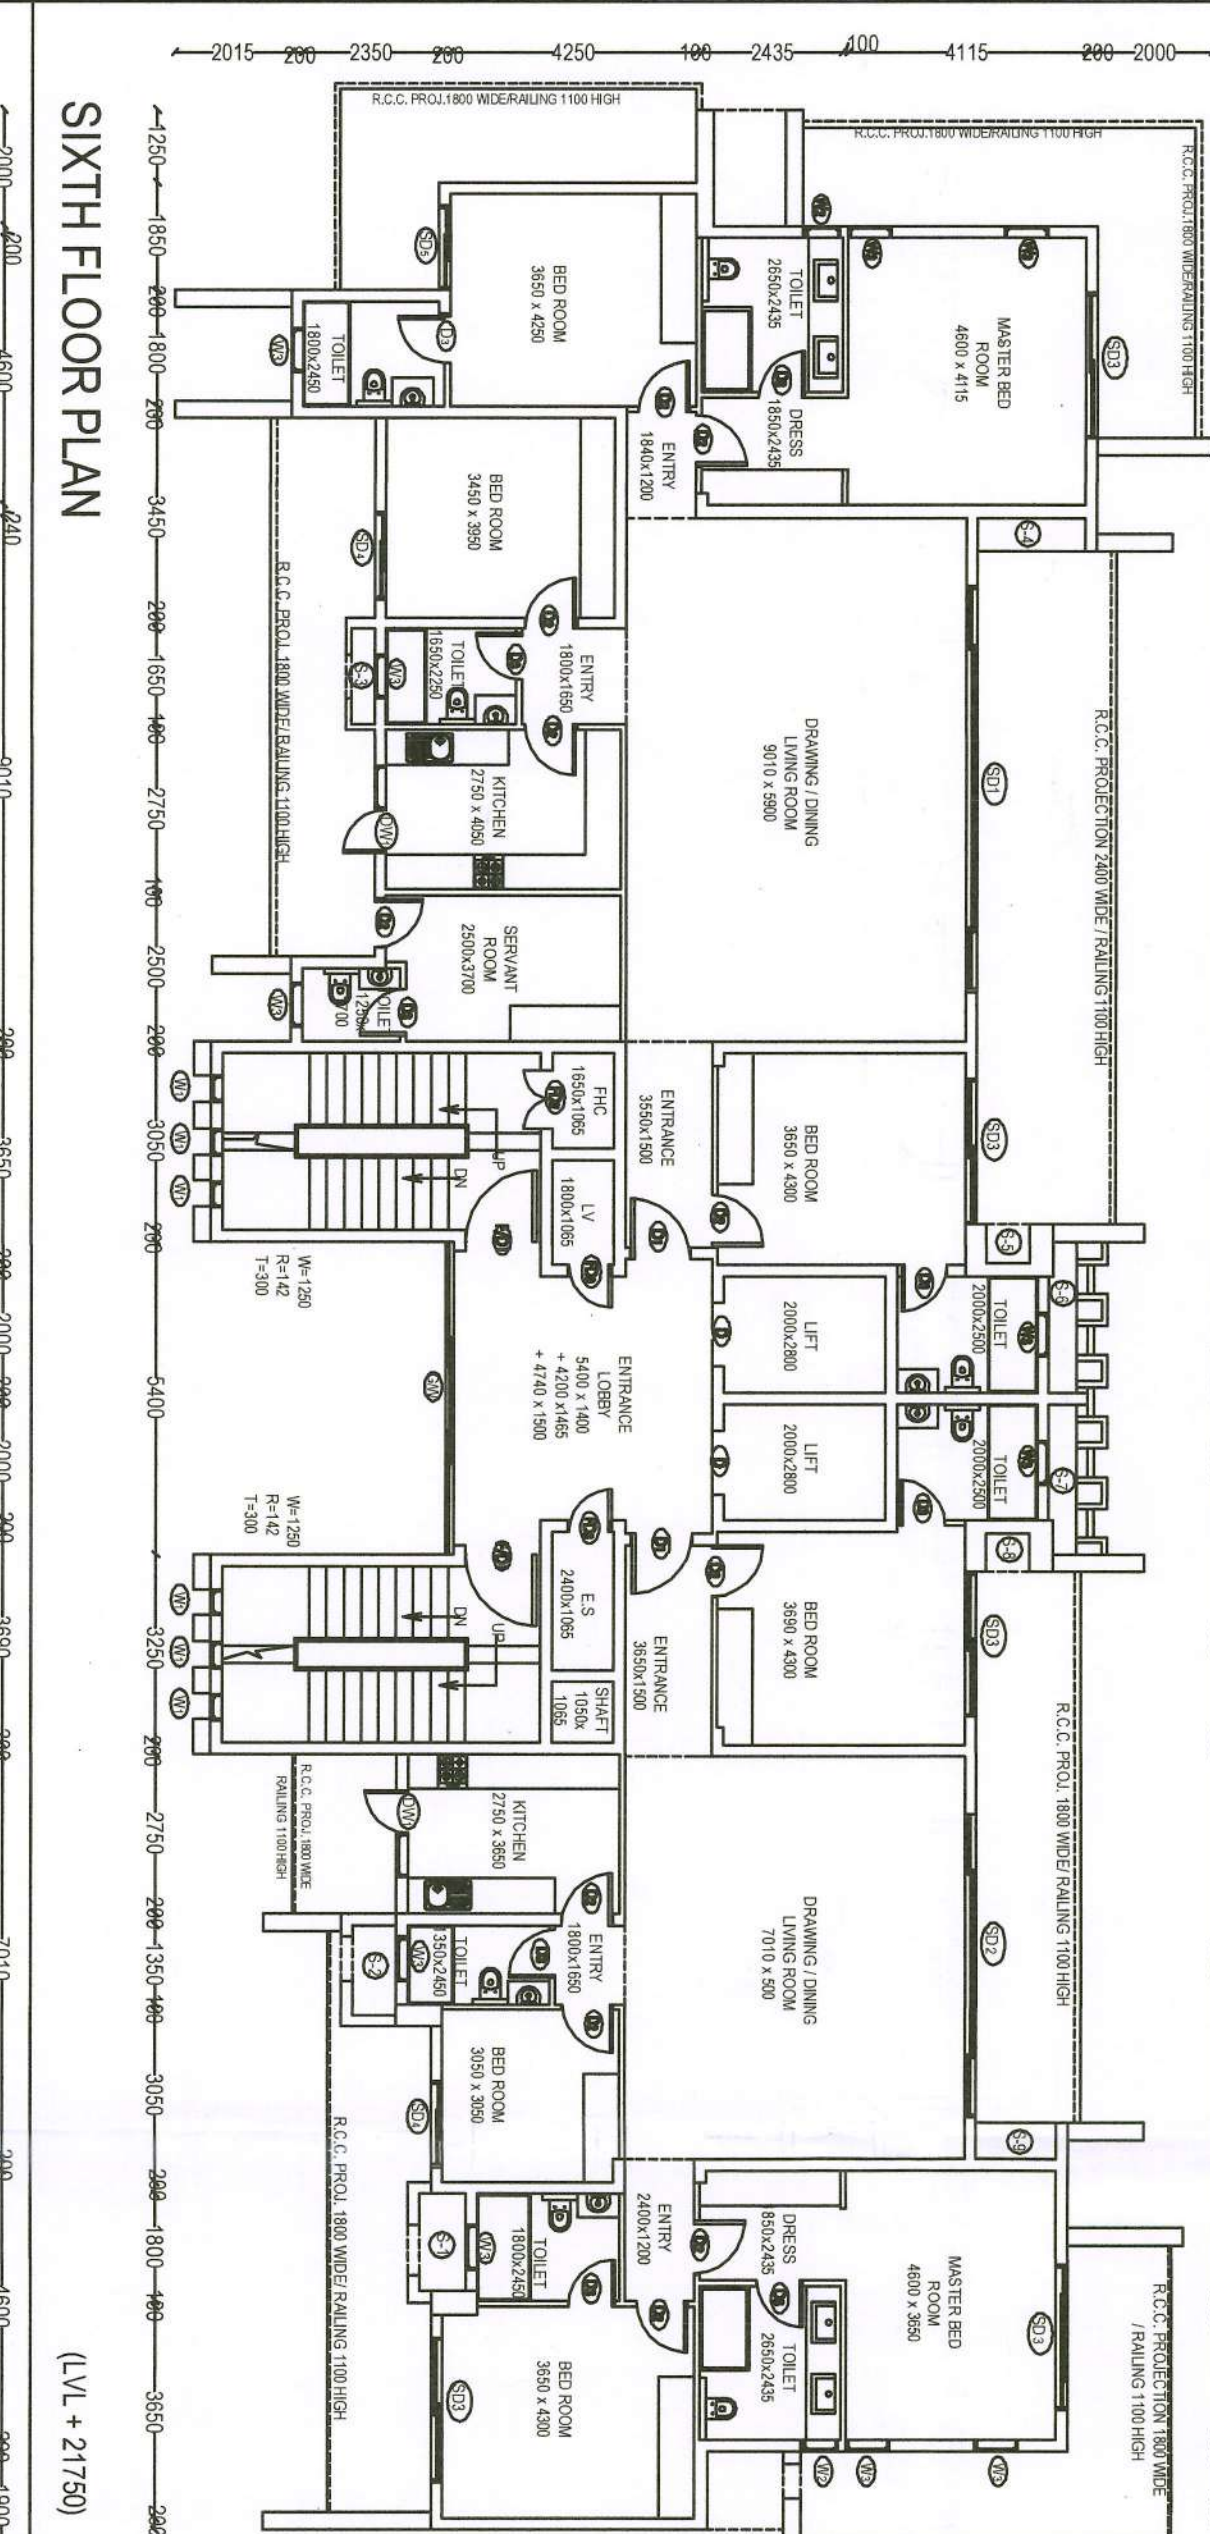
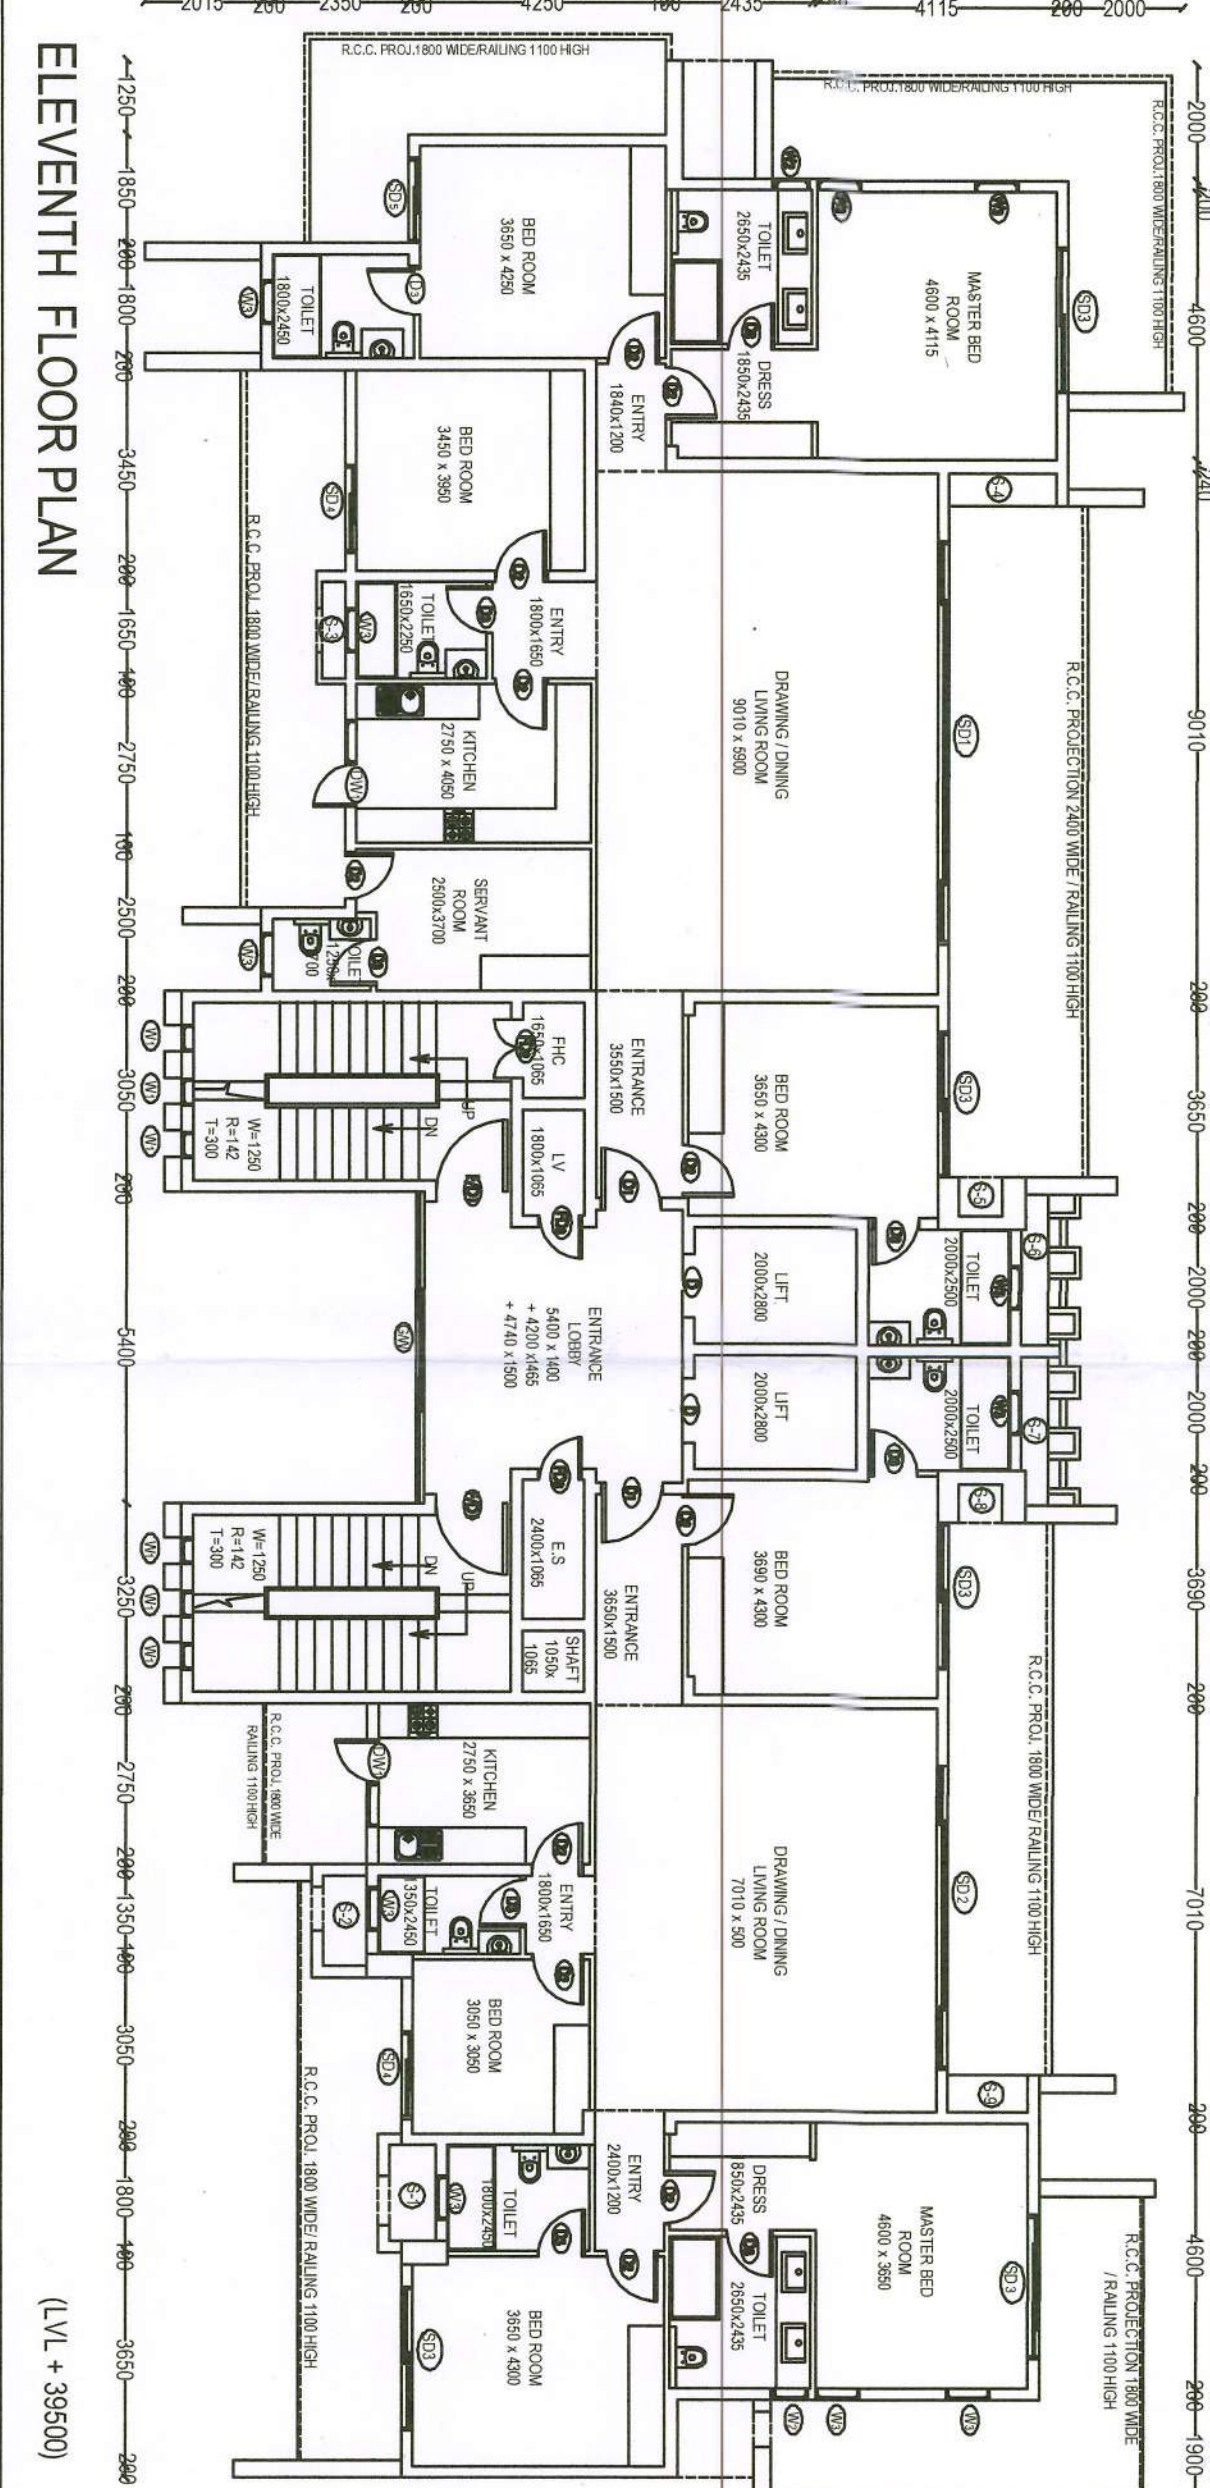
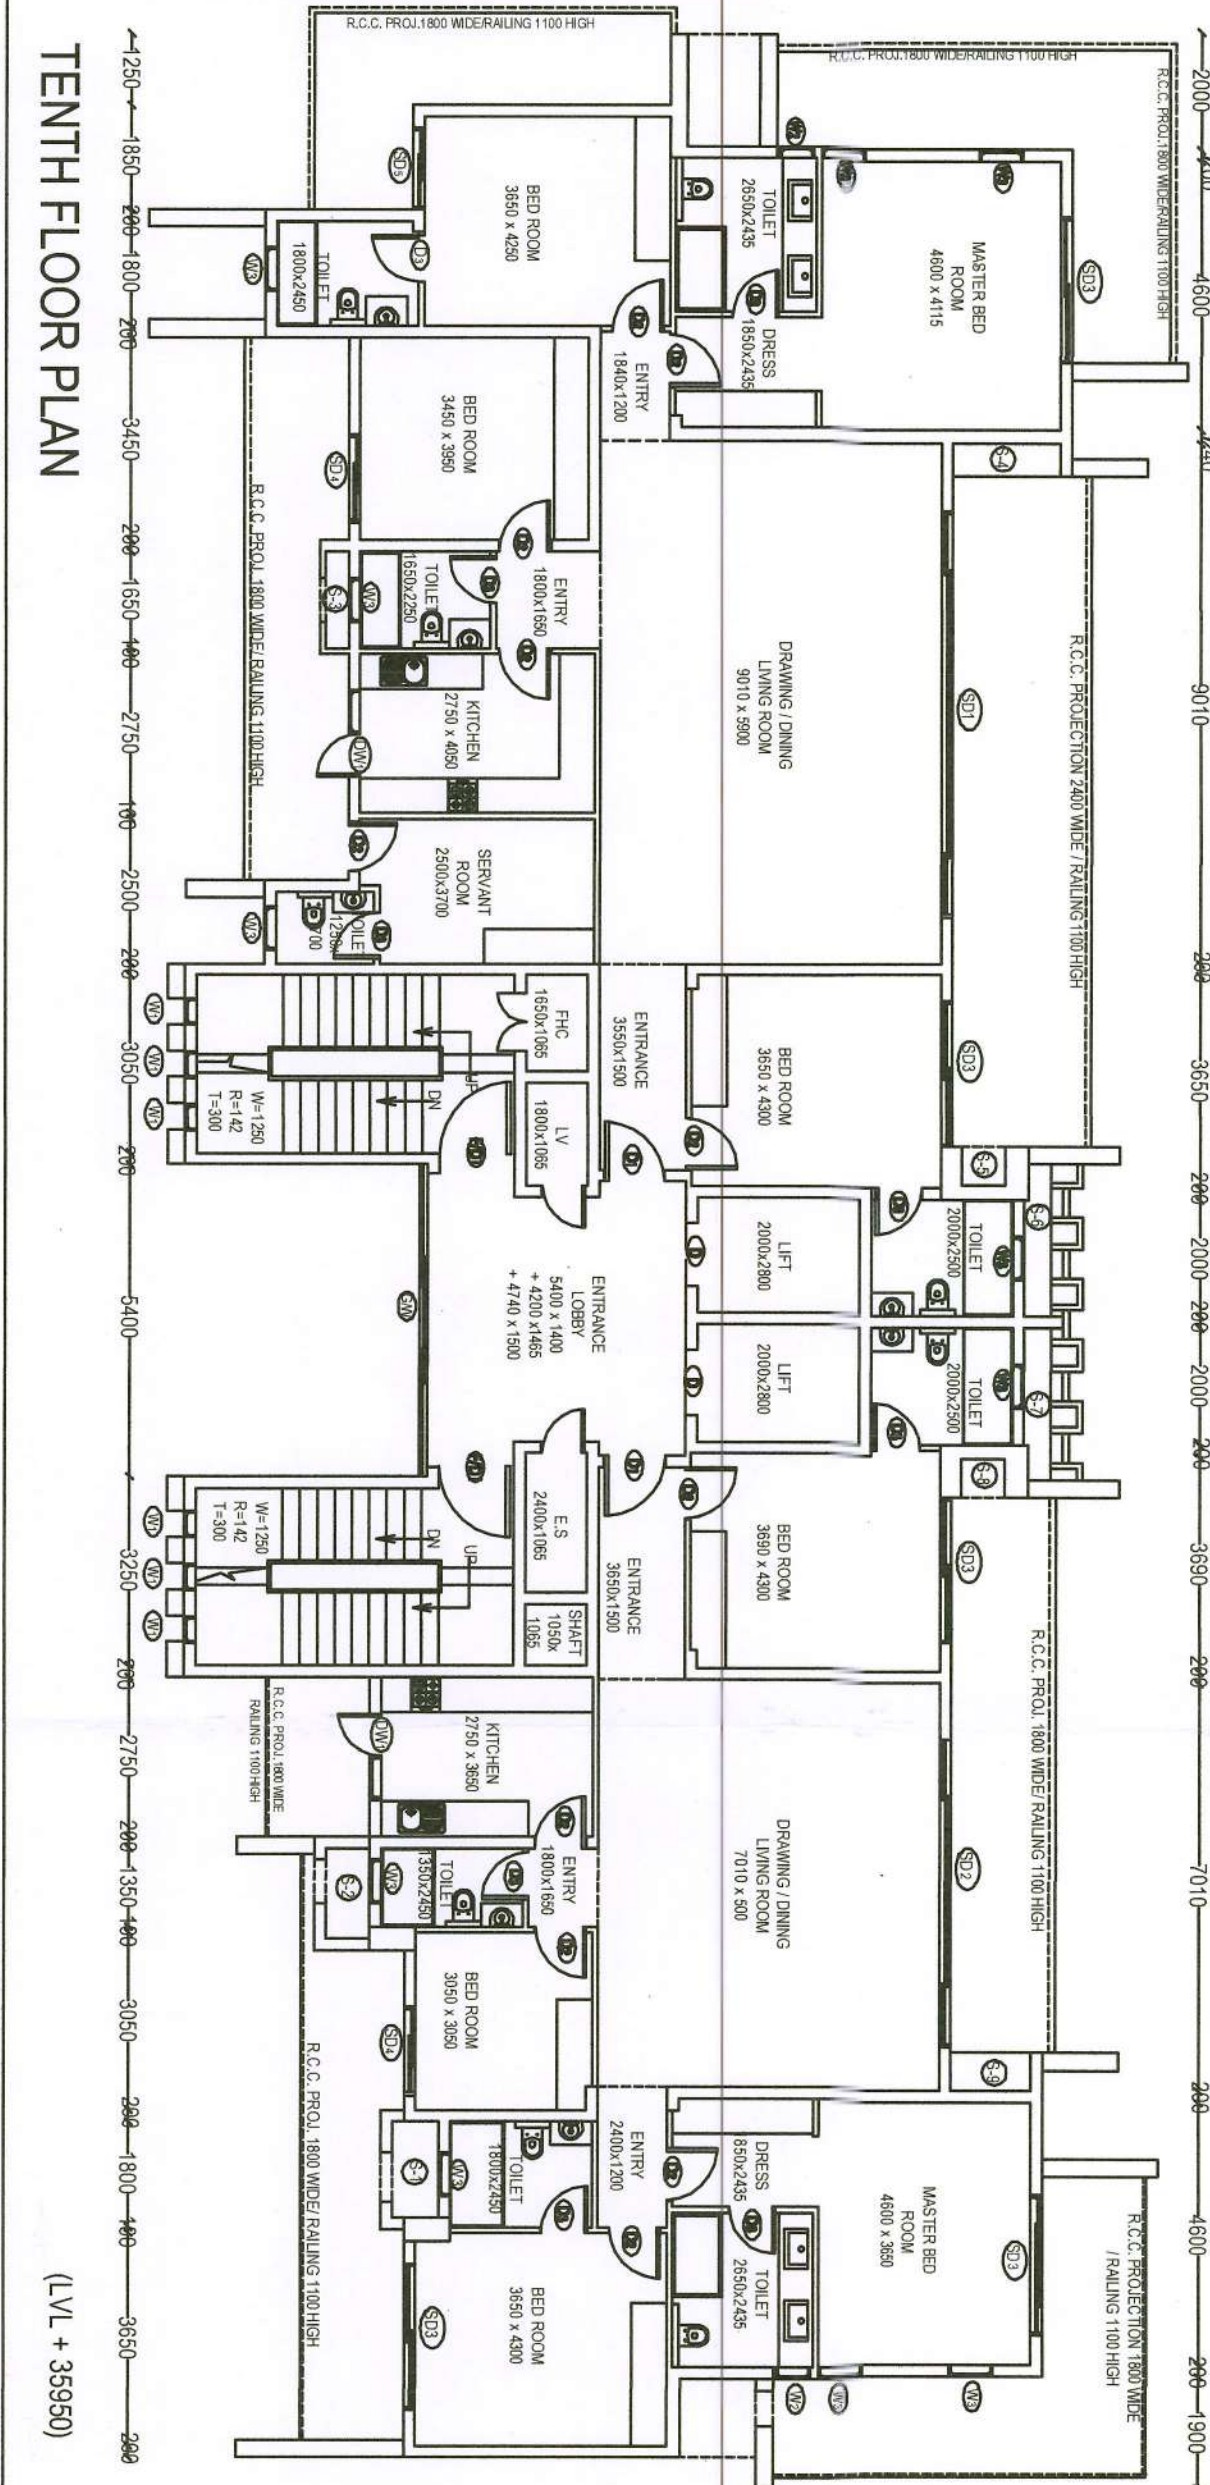
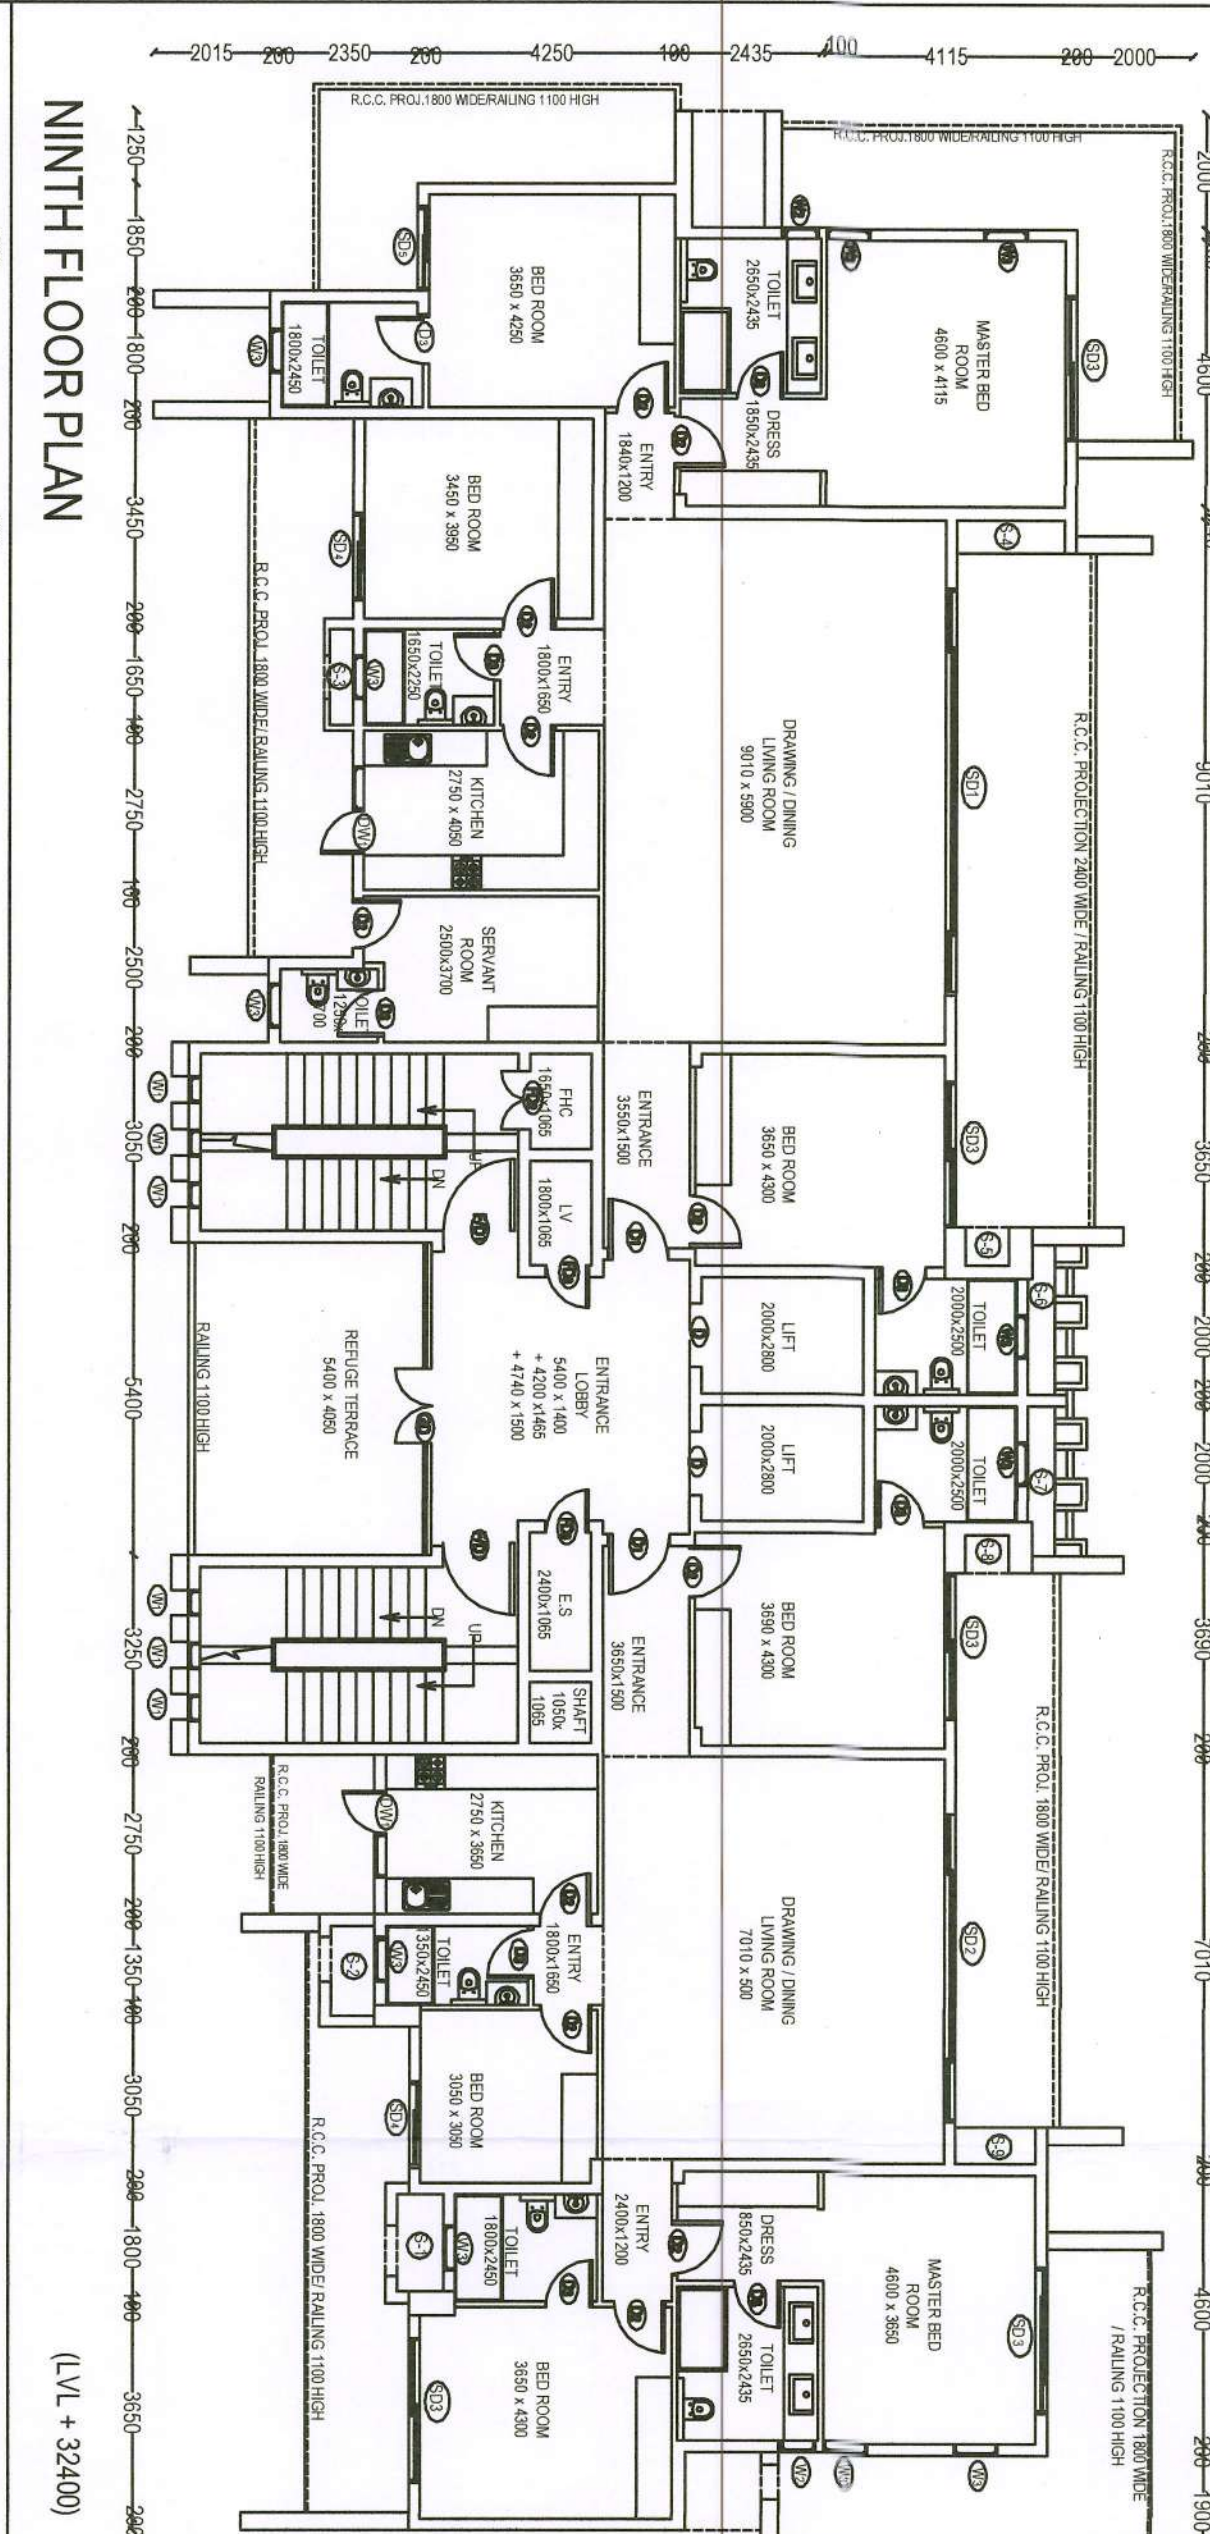
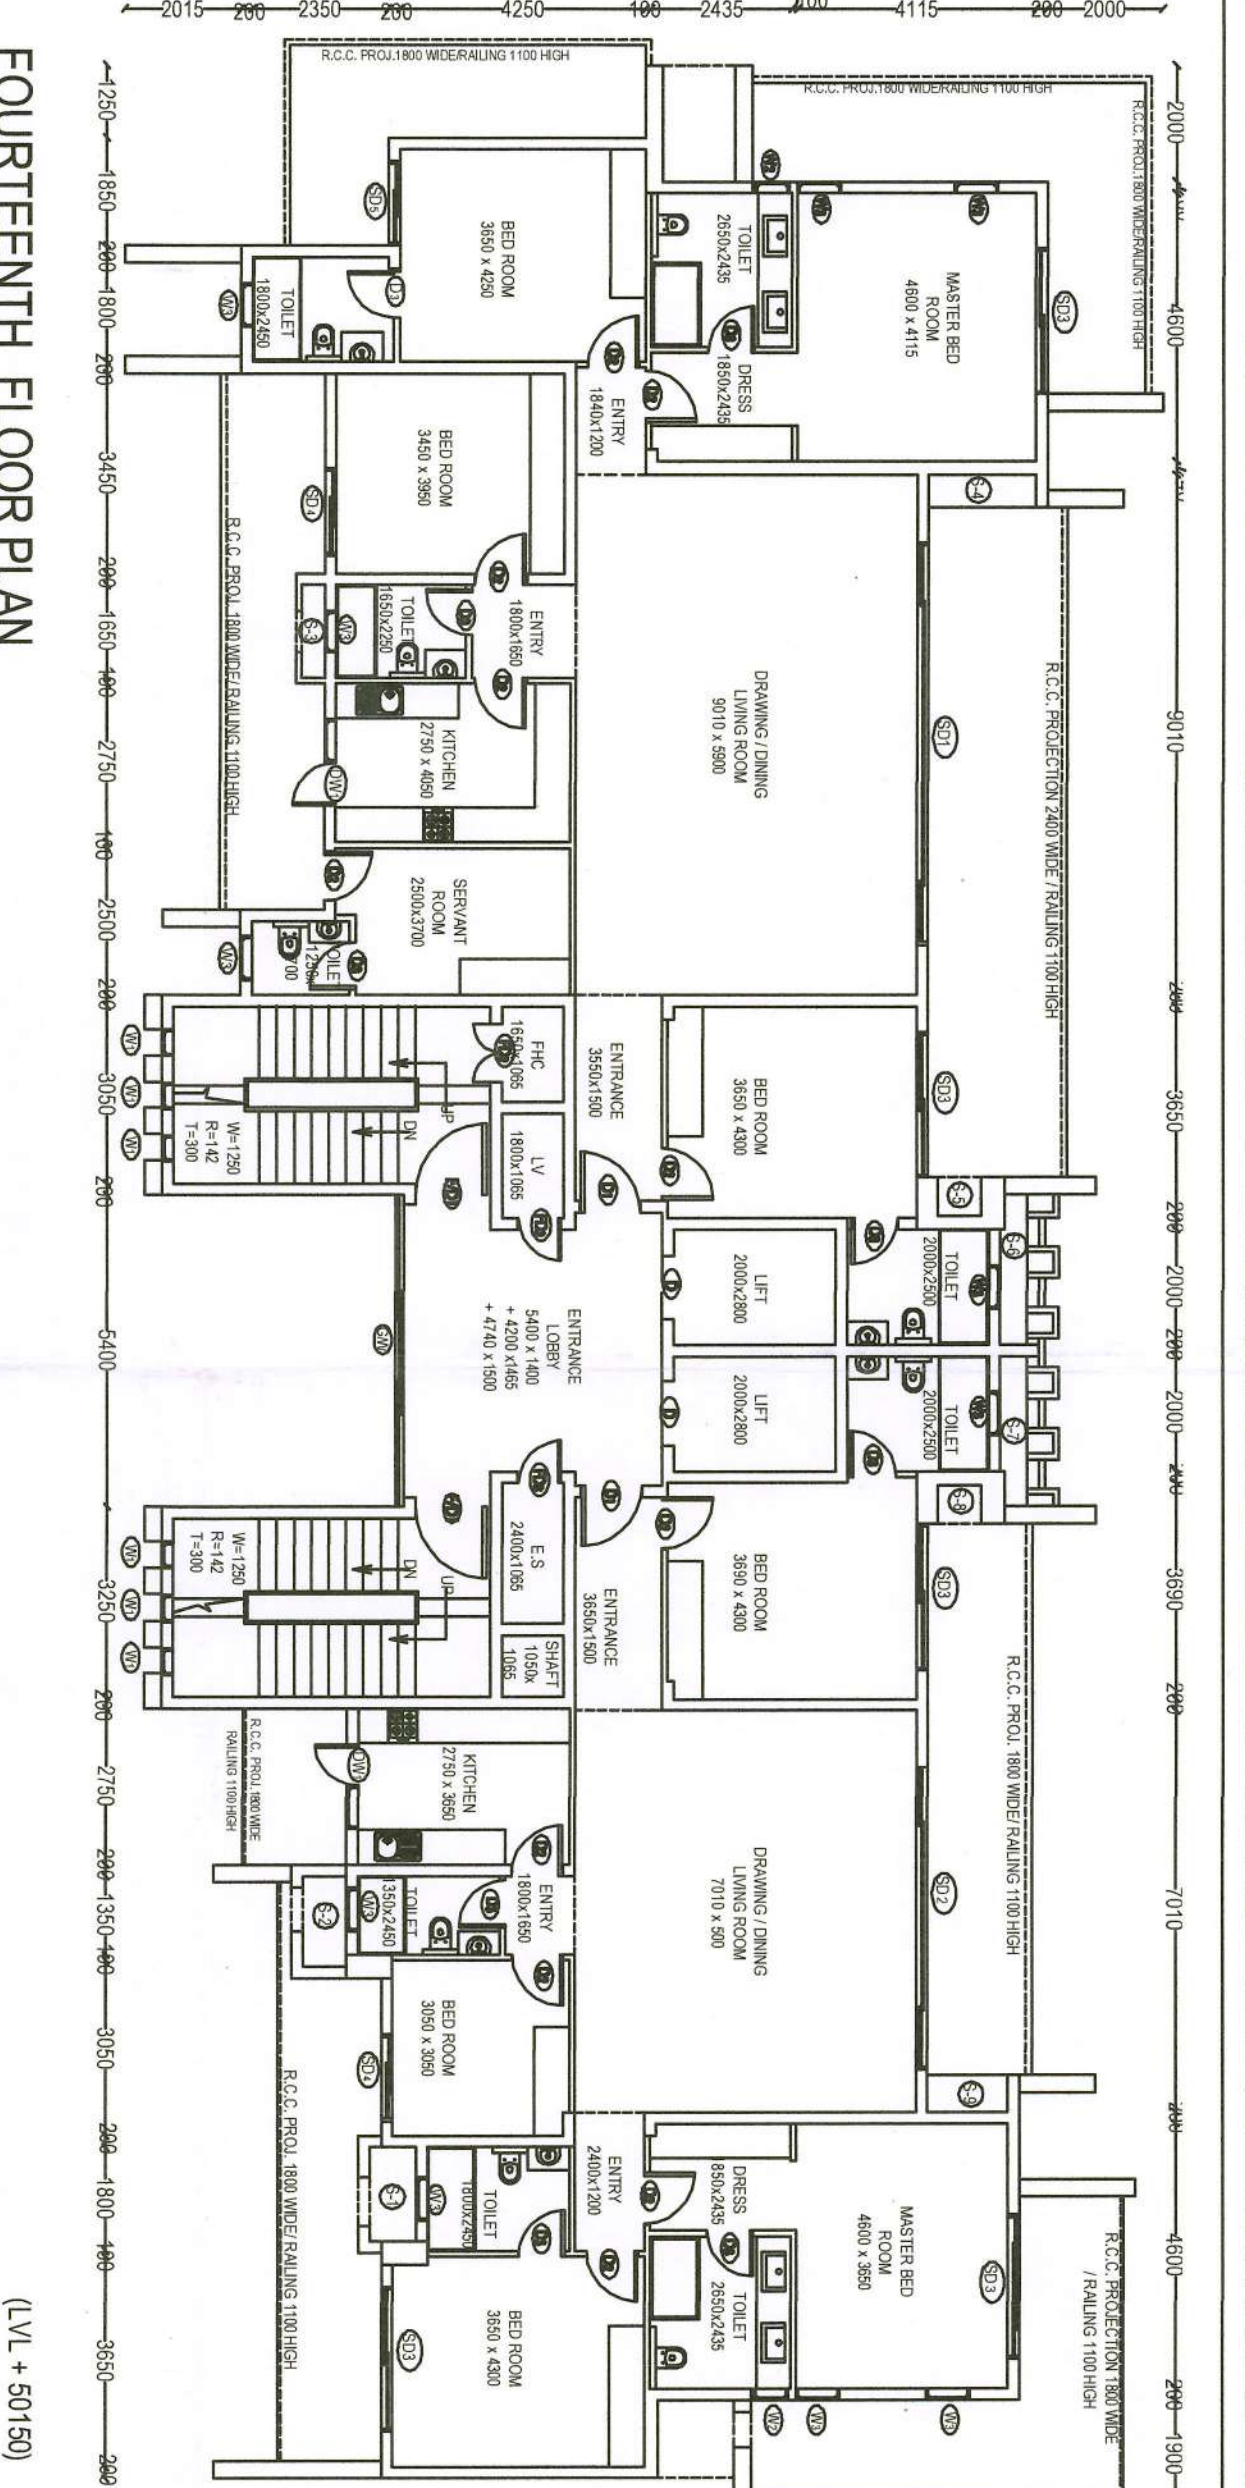
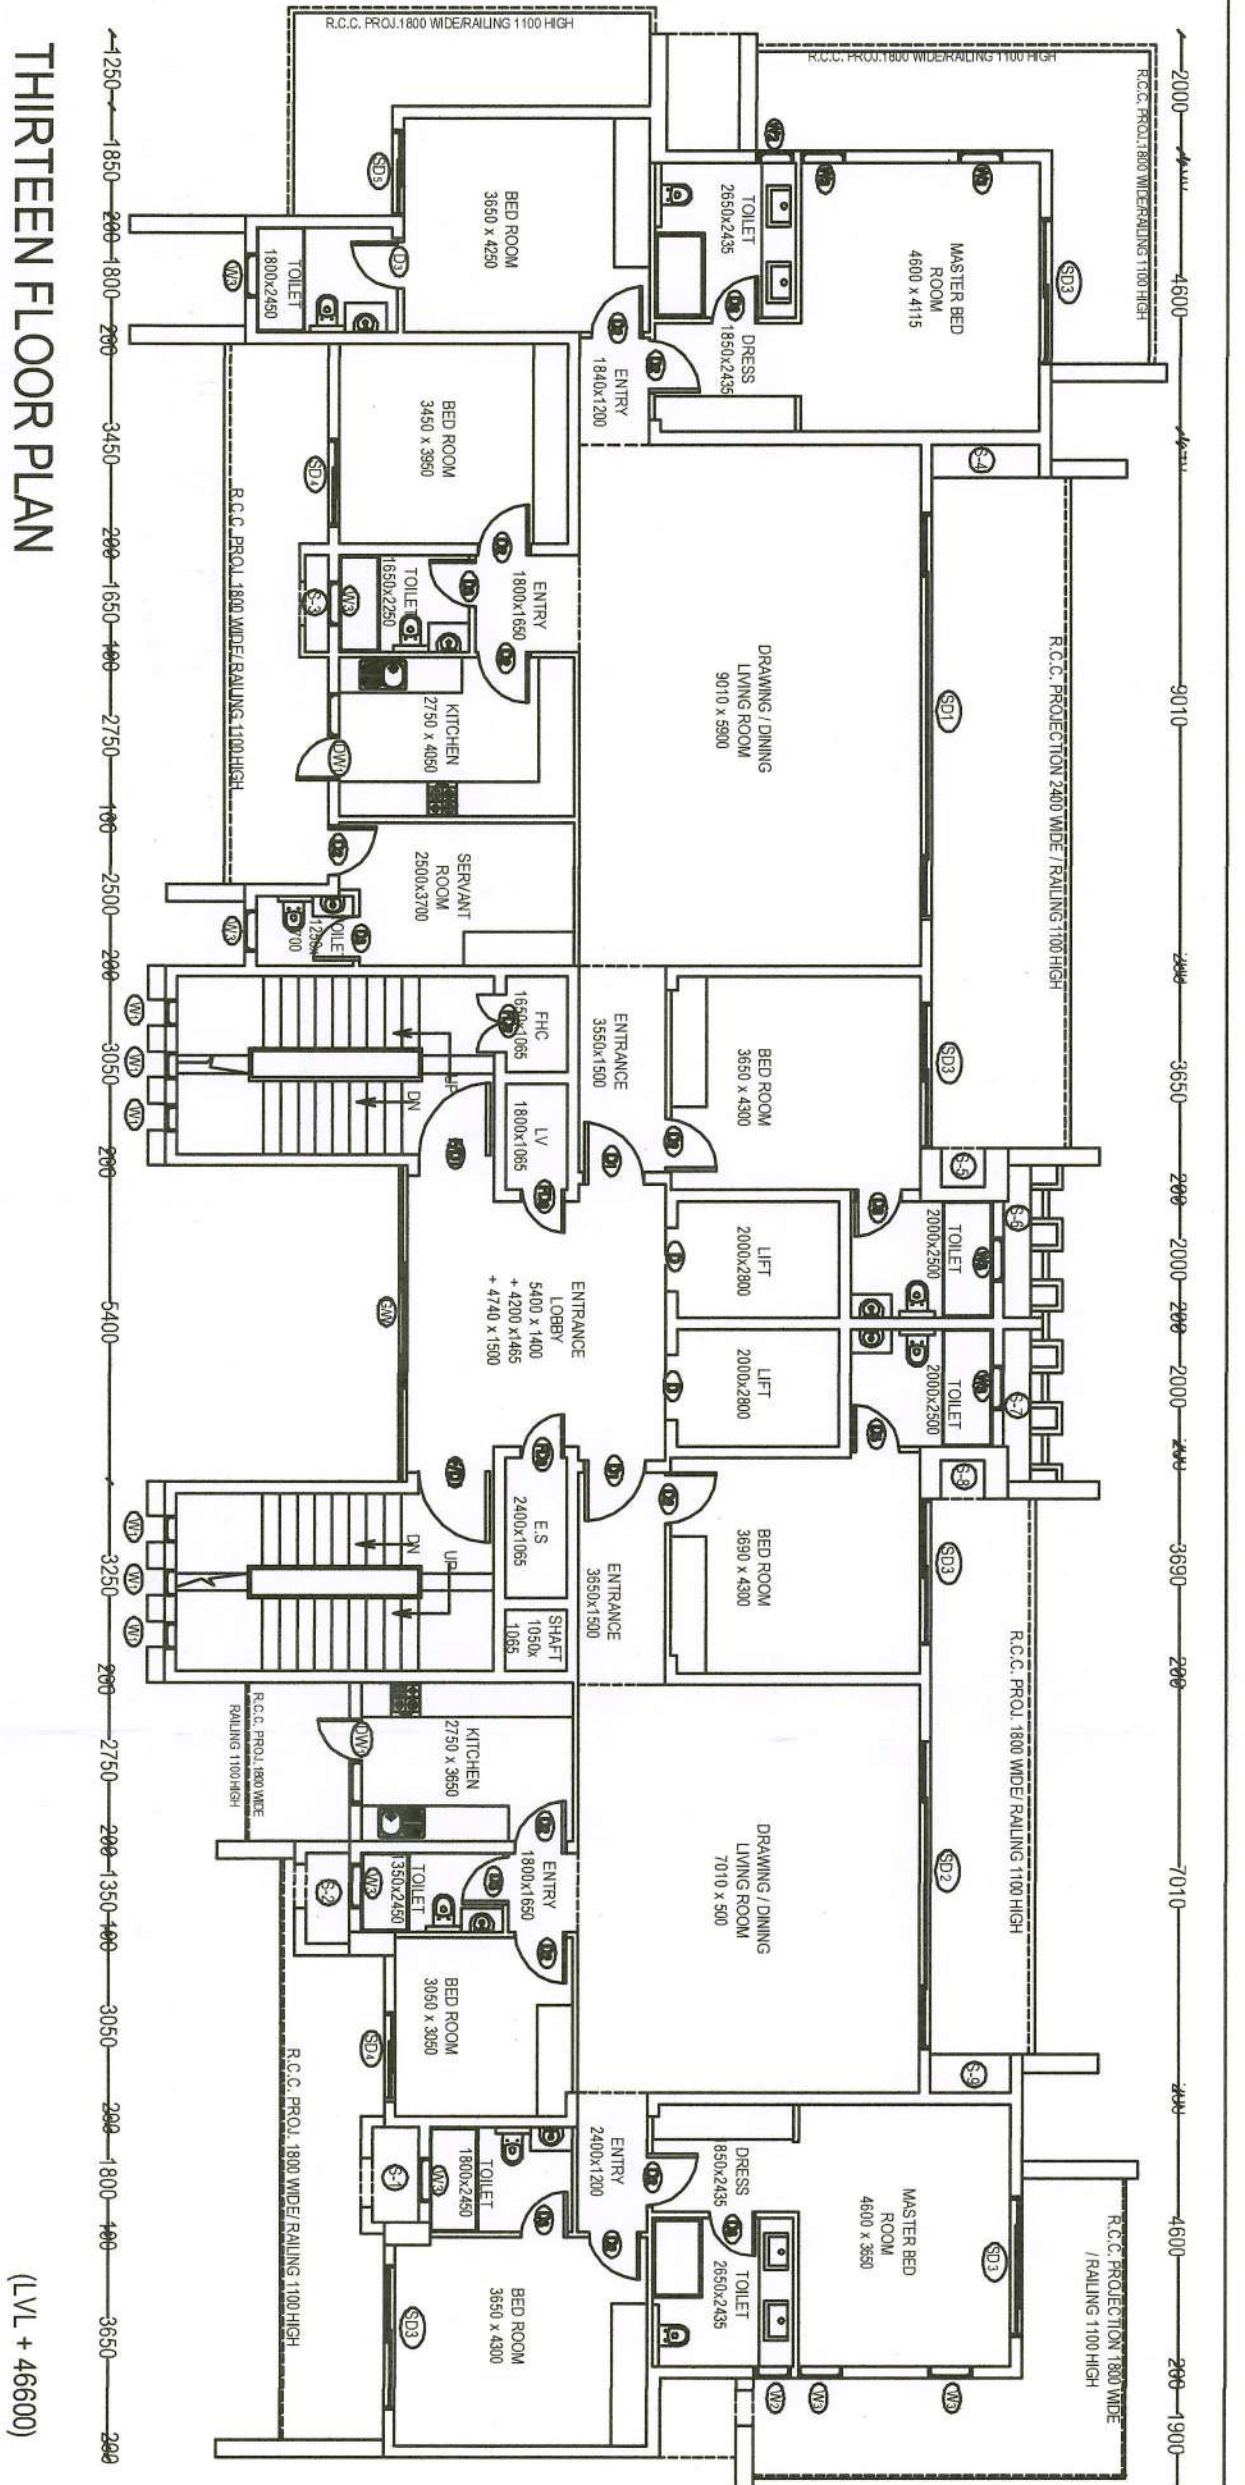


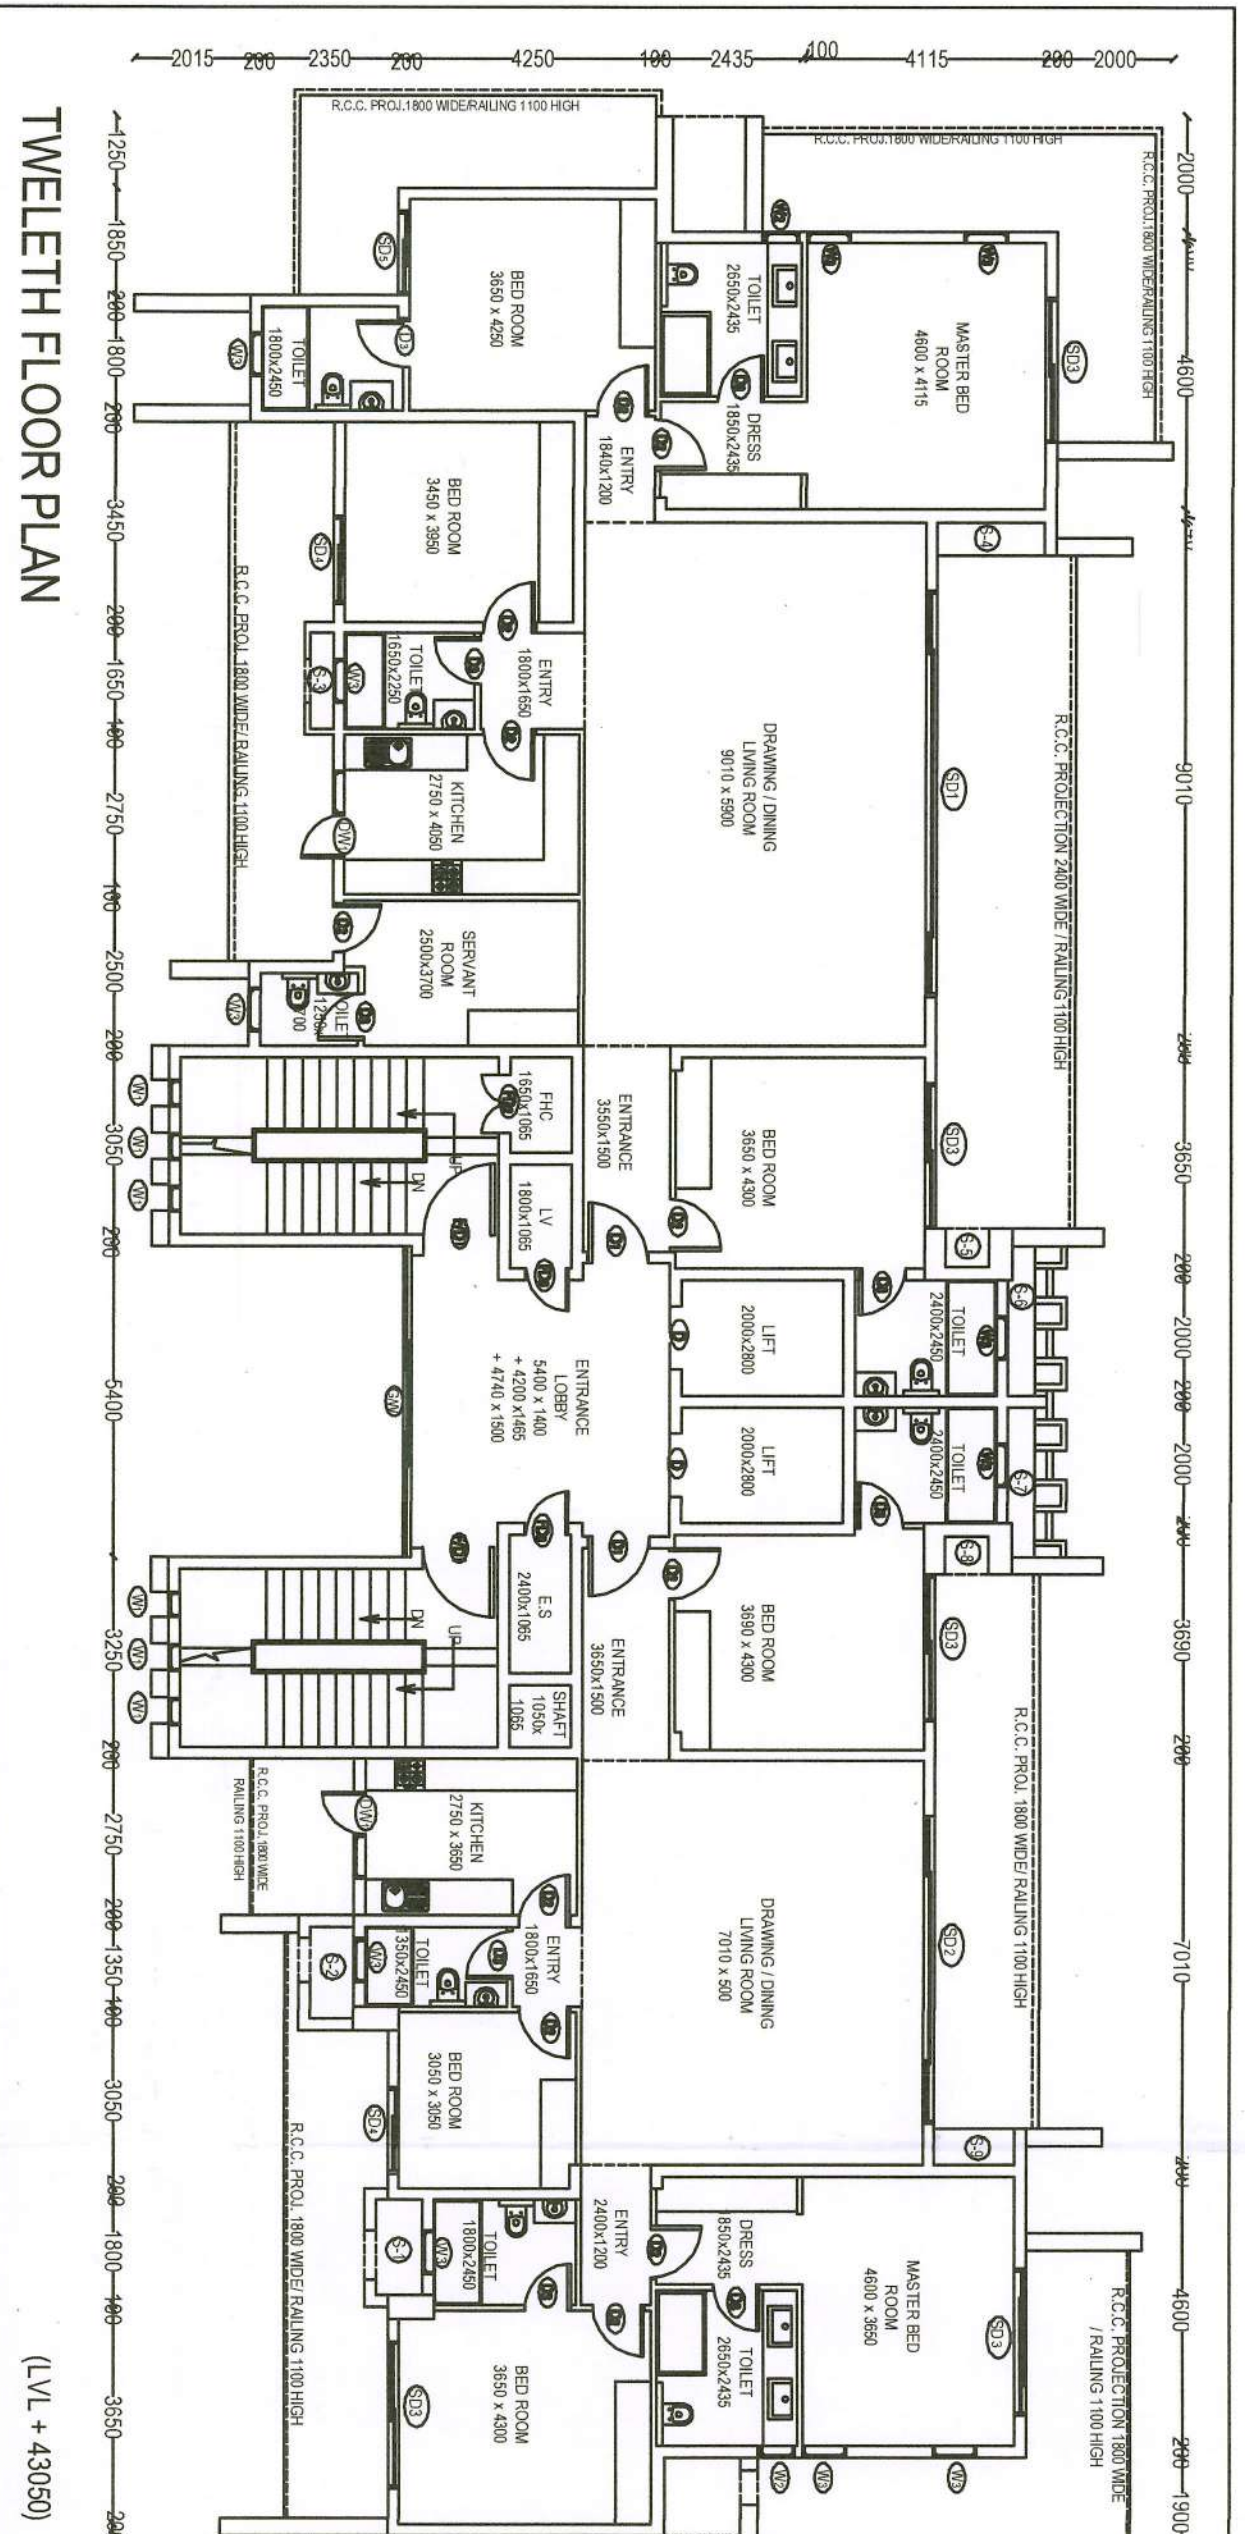

ELDECO Eldeco Infrastructure & Properties Ltd. 201-212, 2nd Floor, Splendor Forum, New Delhi - 110 025 (India) Phone: +91 11 4065 5000 Email: contact@eldecoproperties.com	
Signature of geo technical engineer  Signature of structural engineer  Signature of proof consultant  Signature of architect 	
Project Name :- ELDECO FARAWA RESERVE Address :- GROUP HOUSING PLOT NO-42 SECTOR-80 HUDA BELOING TO :- M/S ELDECO INFRASTRUCTURE & PROPERTIES LIMITED	
For Eldeco Infrastructure & Properties Ltd. Authorized Signatory  Signature of authorised signatory  AR KARTHIK KUMAR CA/201/66162 JALSHI ARCHITECTURE +91-992314066	
SHEET NO :- C1-B2/001/004 TOWER NAME :- BLOCK C1-B2 PROJECT NAME :- ELDECO FARAWA RESERVE Address :- GROUP HOUSING PLOT NO-42 SECTOR-80 HUDA BELOING TO :- M/S ELDECO INFRASTRUCTURE & PROPERTIES LIMITED	