


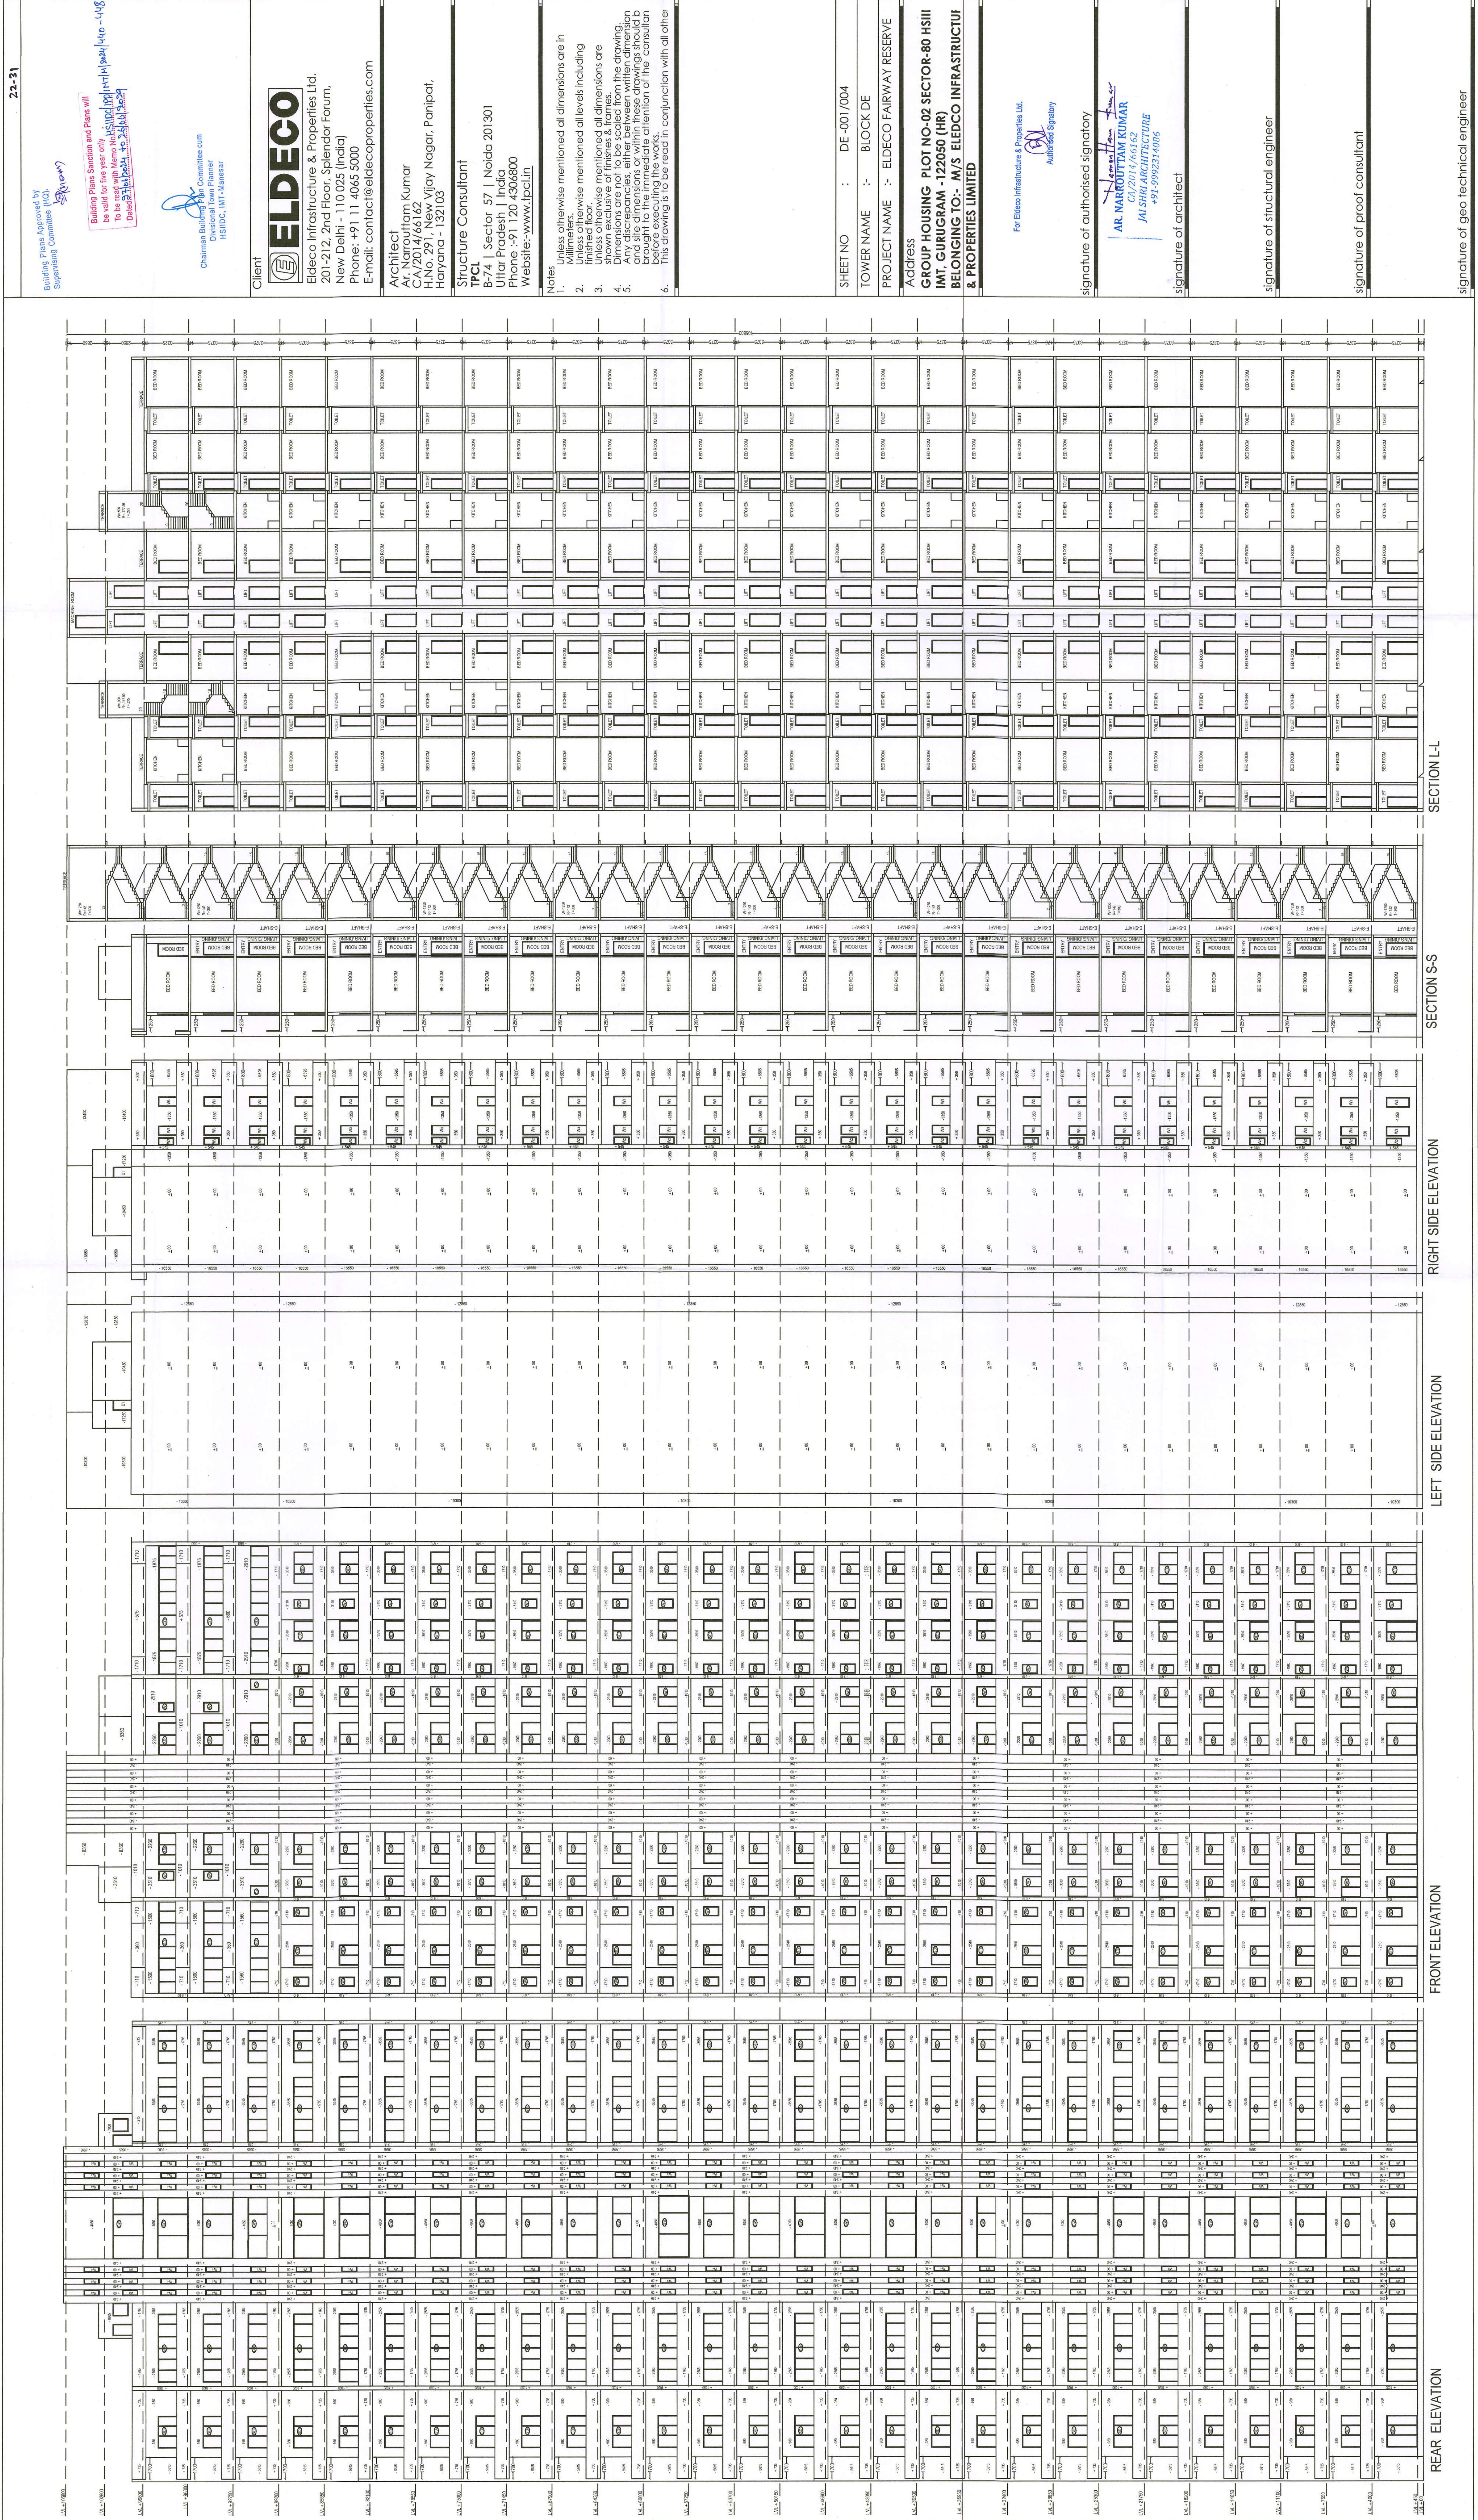

22-31

Building Plans Approved by
Superintending Engineer (P.O.)
To be valid for five years only
Date of issue: 10/01/2024
Date of expiry: 10/01/2029

Building Plans Sanctioned and Plans will
be valid for five years only
Date of issue: 10/01/2024
Date of expiry: 10/01/2029

Chairman Building Plan Committee
HISDC, MT - Mansarovar

ELDECO
Eldeco Infrastructure & Properties Ltd.
201-212, 2nd Floor, Splendor Forum,
New Delhi - 110 025 (India)
Phone: +91 11 4065 5000
E-mail: contact@eldecoproperties.com

Architect
Ar. Narottam Kumar
H.No. 291, New Vijay Nagar, Panipat,
Haryana - 132103

Structure Consultant
B-741, Sector 57, Noida 201301
Uttar Pradesh, India
Phone: +91 120 4306800
Website: www.fcl.in

Note: Unless otherwise mentioned all dimensions are in millimeters.
1. Unless otherwise mentioned all levels including finished floor levels are as per the drawing.
2. Dimensions are not to be scaled from the drawing.
3. Any discrepancies, either between written dimension and the drawing, shall be resolved in favor of the dimension brought to the immediate attention of the Consultant before executing the works.
4. The drawing is to be read in conjunction with all other drawings.

SHEET NO : DE-001/004
TOWER NAME :- BLOCK DE
PROJECT NAME :- ELDECO FAIRWAY RESERVE
Address
GROUP HOUSING PLOT NO-02 SECTOR-80 HSII
IMT GURUGRAM - 122050 (HR)
BELONGING TO:- M/S ELDECO INFRASTRUCTURE & PROPERTIES LIMITED

For Eldeco Infrastructure & Properties Ltd.
Authorized Signatory

signature of authorised signatory
AR. NAROTTAM KUMAR
JALSHI ARCHITECTURE
+91-9992314006

signature of architect

signature of structural engineer

signature of proof consultant

signature of geo technical engineer