
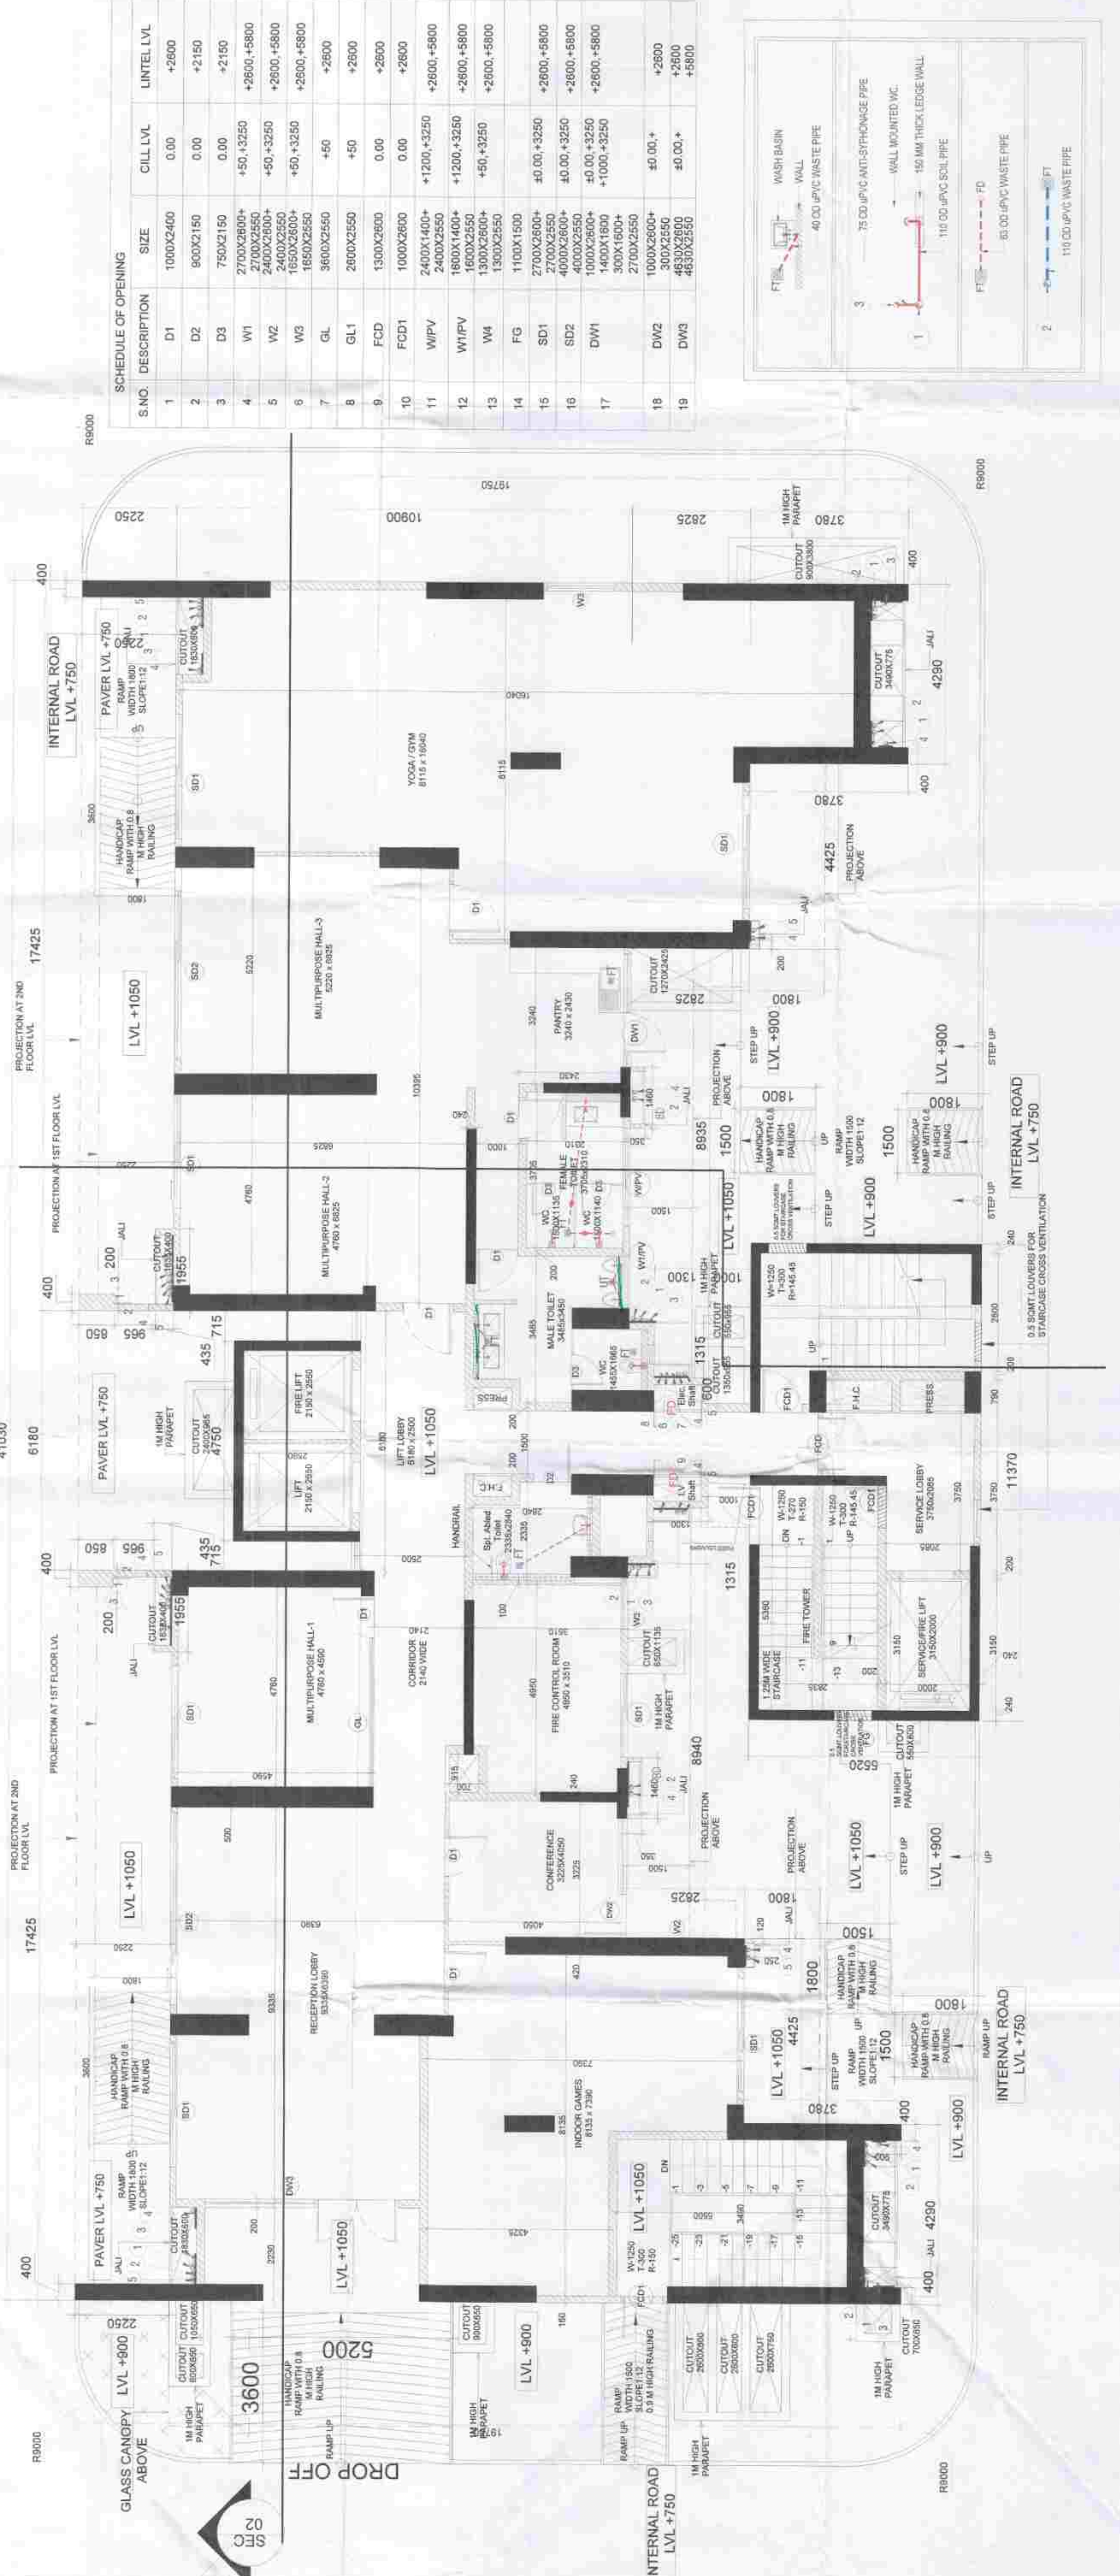



AREA STATEMENT table with 5 columns: S.NO, LENGTH, BREADTH, NOS, AREA IN SQ.M. Rows 1-16 and TOTAL.

AREA STATEMENT table with 5 columns: S.NO, LENGTH, BREADTH, NOS, AREA IN SQ.M. Rows 1-16 and TOTAL.

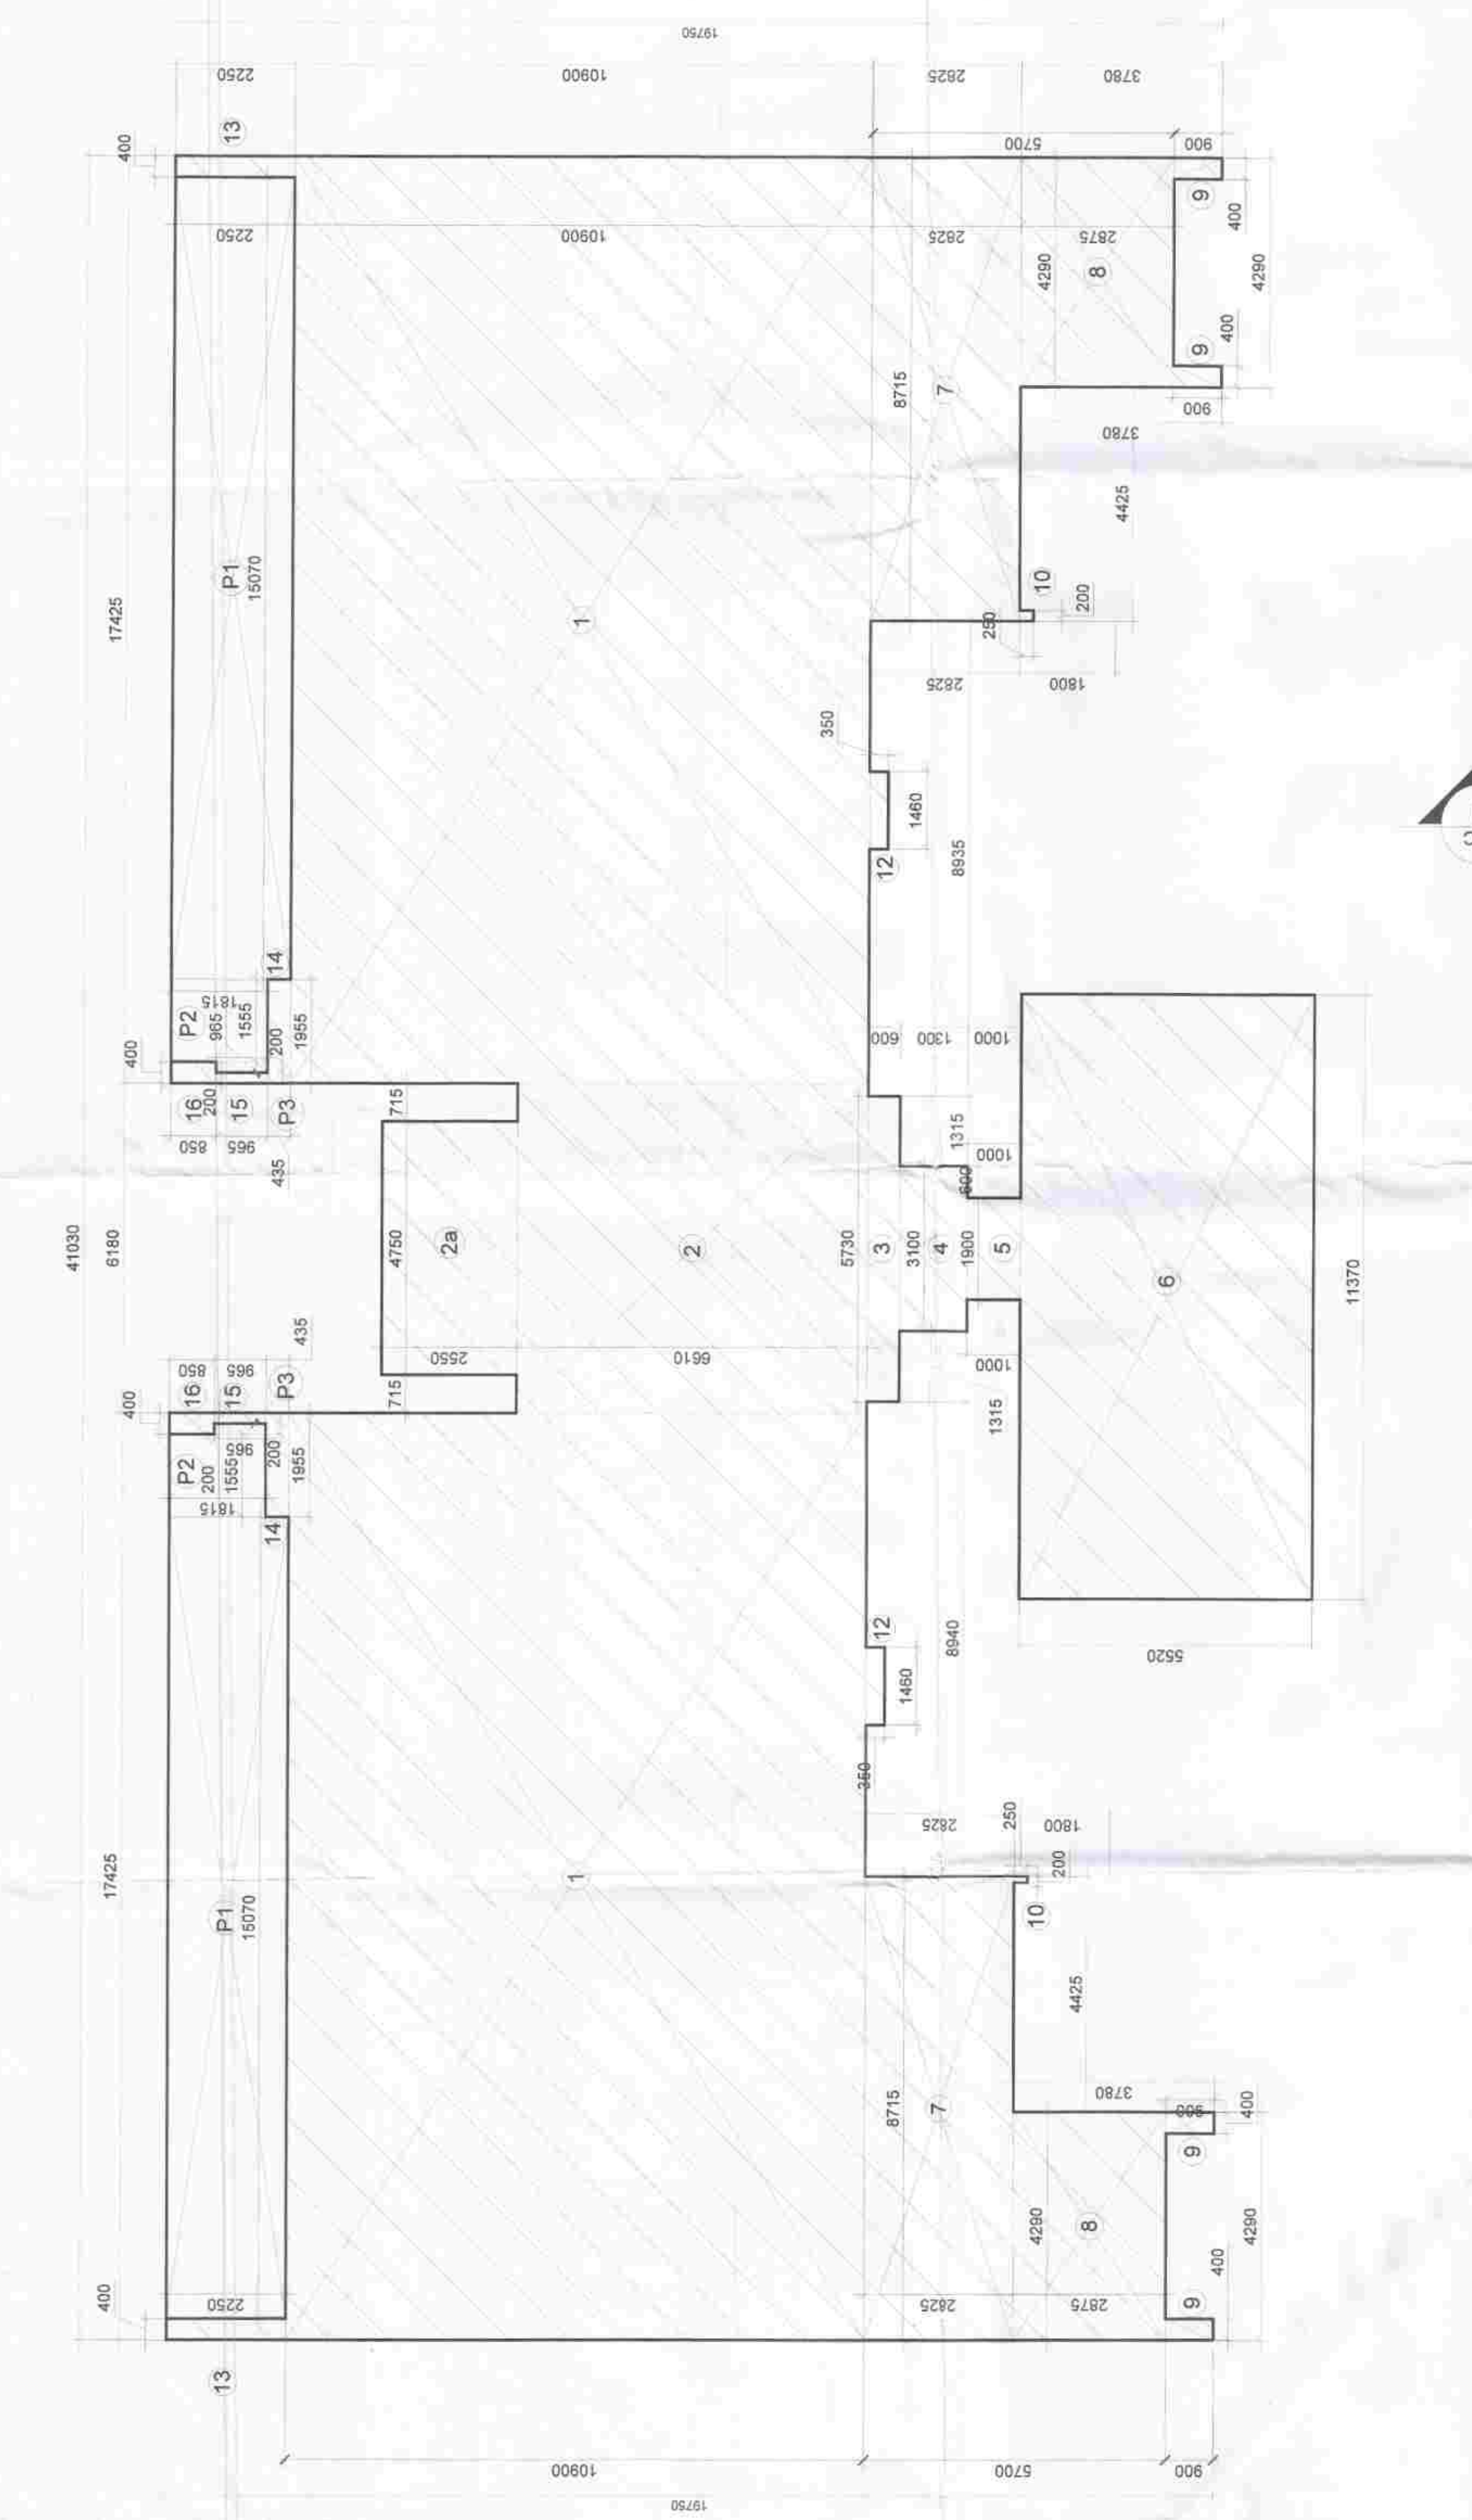

SCHEDULE OF OPENING table with 5 columns: S.NO, DESCRIPTION, SIZE, CILL LVL, UNTEL LVL. Rows 1-19.

PLUMBING NOTES table with 2 columns: S.NO, DESCRIPTION. Rows 1-19.

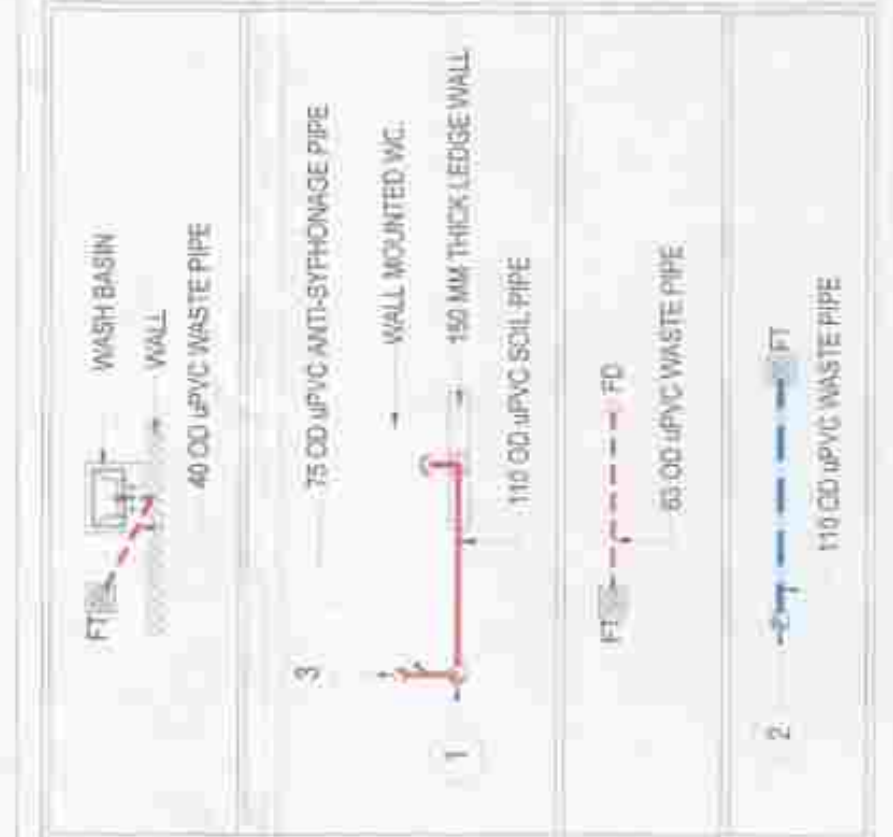

- 1. BUILDING HAS AUTOMATIC SPRINKLER SYSTEM WHEREVER REQUIRED BY NBC.
- 2. BUILDING WILL BE DESIGNED (STRUCTURES) AS PER RELEVANT IS CODES FOR EARTH QUAKE RESISTANCE
- 3. FOR SOIL WASTE- SINGLE STACK SYSTEM WILL BE ADOPTED AS PER APPROVED IN NBC-2016.
- 4. BUILDING IS FULLY NATURAL VENTILATED & ALL INTERNAL TOILETS AND BASEMENTS SHALL BE MECHANICALLY VENTILATED. BUILDING HAS 100% POWER BACKUP FOR LIFTS
- 5. ALL DIMENSIONS ARE IN MM.

DATE (T) MEMBER BPAC

THIS IS A PRELIMINARY BUILDING PLAN approved only for reference purposes and subject to change without notice.

Project:

Building Plan of Phase-C of Group Housing Colony measuring 24.6275 acres (License No 21 of 2008 dated 08.02.2008, License No 28 of 2012 dated 07.04.2012 and license No 99 of 2019 dated 04.09.2019) in Sector-112, Gurugram Manesar Urban Complex being Developed by Experion Developers Pvt Ltd and Others.

OWNER: EXPERION DEVELOPER PVT. LTD. IN COLLABORATION WITH THERE ASSOCIATE COMPANIES

ARCHITECTS:

DESIGN PLUS Architecture, Interiors, Construction Management C-312/313A MMV Cosmopolitan, Sector 66, Gurgaon, Haryana, India. C.O.P. No. 491-124-4883779 www.designplusarchitects.in mail@designplusarchitects.in

ARCHITECT'S SEAL & SIGNATURE OWNER'S SEAL & SIGNATURE



FEBRUARY 2024 SCALE: 1:100

DRAWING NO:- A-105

TOWER NUMBER: 1-18 GROUND FLOOR DETAIL