


WEST ELEVATION

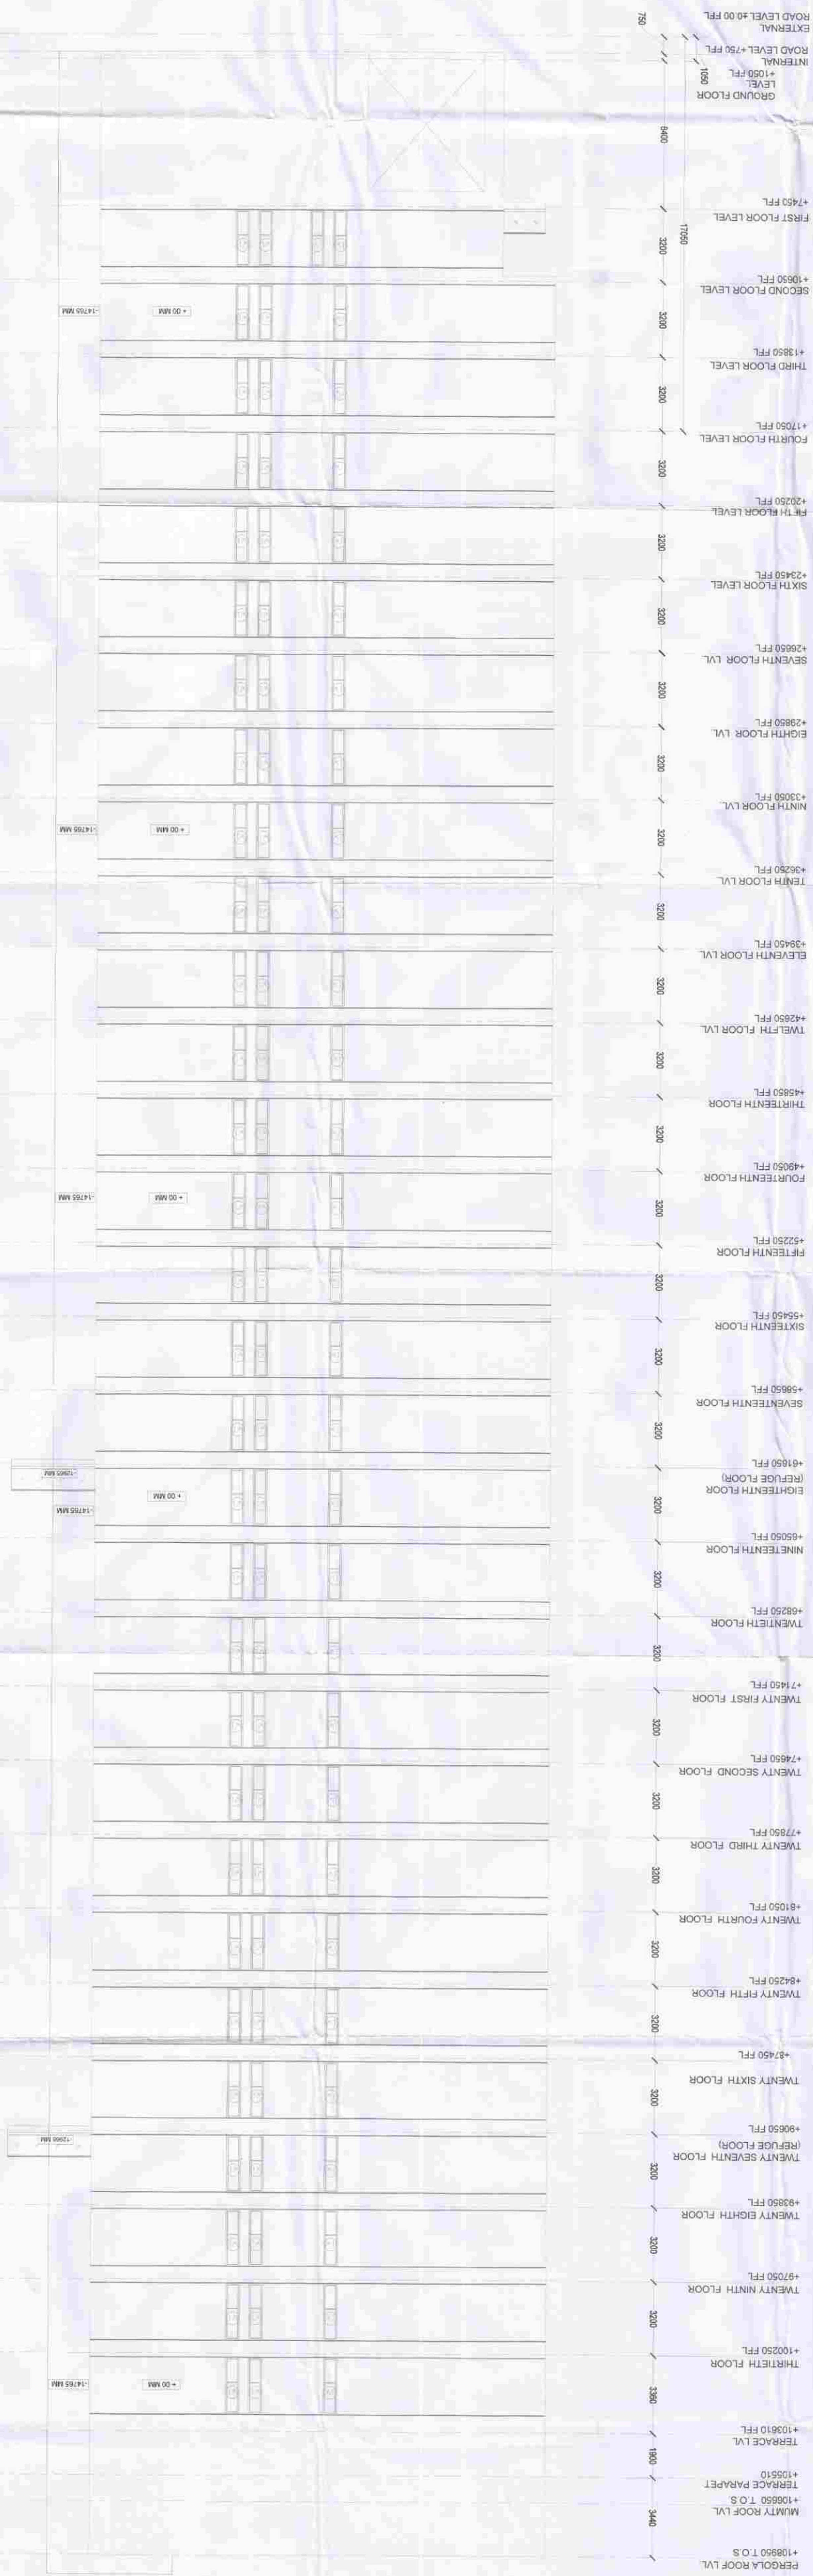


TOWER NUMBER: T-18
WEST ELEVATION



CA/2007/0021
DESIGN PLUS
C312-C315, MM Cosmopolita
5-ator-56, Gurgaon-122101, Haryana
Mail:- mail@designplusarchitects.in

Signature _____

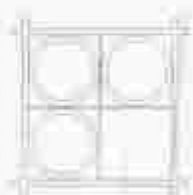

DESIGN FLOWS
Architects, Interior, Construction Management
C 312-315a MSM Cosmopolitan, Sector 56, Gurgaon,
Haryana - 122002
Off Pk. +91-124-4683379
www.designflowsarchitects.in
msh@designflowsarchitects.in

DESIGN PLUS

EXPERION DEVELOPER PVT. LTD. IN
COLLABORATION WITH THERE
ASSOCIATE COMPANIES

BUILDING PLANS OF OR GROUP HOUSING
 COLONY FOR AN ADDITIONAL AREA
 MEASURING 1,1965 ACRES (LICENCE NO.
 69 OF 1919 DATED 04.09.2019) IN
 ALLRADDY GRANTED GROUP HOUSING
 COLONY MEASURING 23,431 ACRES
 (LICENCE NO. 21 OF 2008 DATED
 08.02.2008 & LICENCE NO 28 OF 2012
 DATED 07.04.2012) TOTAL AREA 24,6275
 ACRES IN SECTION - 112, GURUNAGAN
 MANEASAR URBAN COMPLEX DEVELOPER
 DEVELOPED BY EXPERION DEVELOPER
 PVT. LTD. IN COLLABORATION WITH
 THESE ASSOCIATE COMPANIES

MEMBER
BPAC

SANCTIONED
TO BE READ WITH THIS OFFICE
MEMO NO: 25538
DATED: 09-08-2024

UNITED

 $(\text{OH})_2$

APAC

Member

2

only for the party

100