

SANCTIONED
Vide Memo No. 22/113, Dated. 14/11/21

DTP (HO)
Member Secretary
BPAC

STP (H)
Member
BPAC


CTP
Chairman
BPAC

Sunil Bhan
J.D.

JD (H)

DTP (H)

STP (H)
(MEMBER
BPAC)

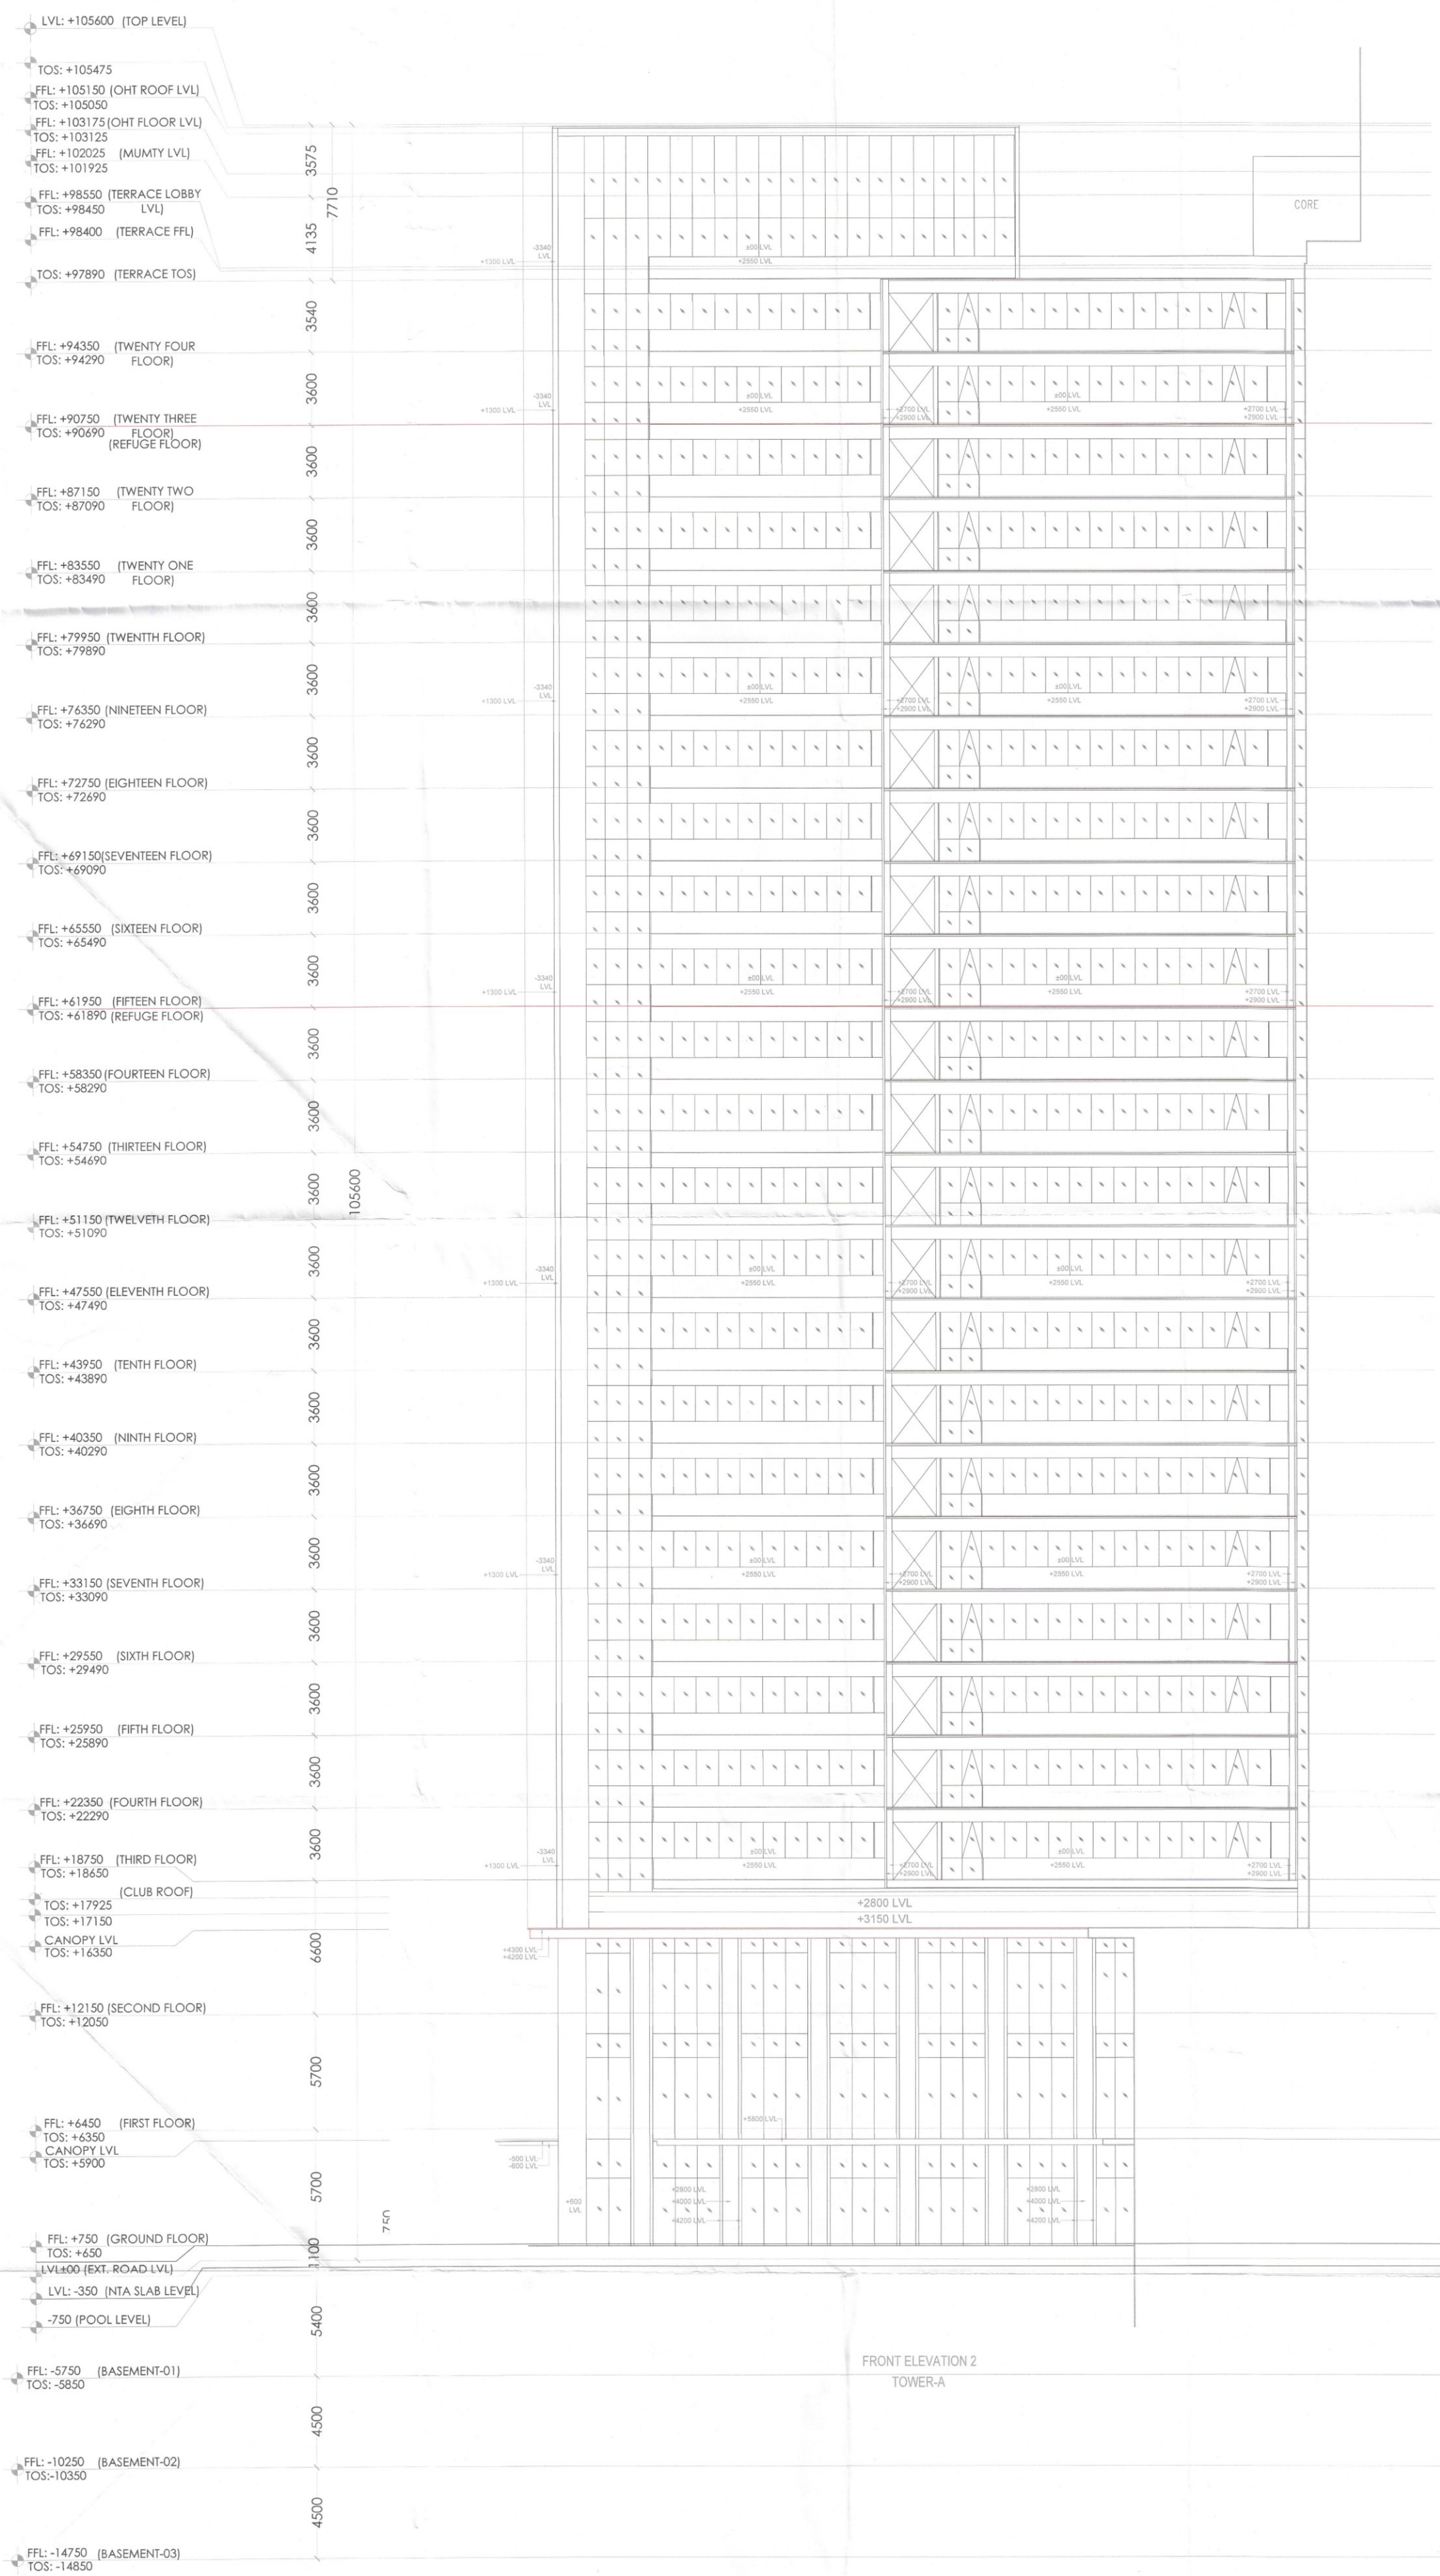

NOTES:-
AIR CONDITIONING SYSTEM IS BEING PROVIDED.
DO POWER BACKUP IS BEING PROVIDED.
TOILET ARE MECHANICAL VENTILATED.
ALL LIFTS SHALL HAVE POWER BACK-UP.
ALL ELECTRICAL INSTALLATION SHALL BE AS PER
PROVISION OF RELEVANT CODE.
FIRE/FIGHTING/SAFETY PROVISIONS WILL BE AS PER RELEVANT
CODE PROVISIONS.
BASEMENT AREA-SHELL HAVE MECHANICALLY VENTILATED AS
PER RELEVANT CODE.
ALL TOILETS ARE VENTILATED AS PER HARYANA
BUILDING CODE 2017.
BUILDINGS HAS AUTOMATIC SPRINKLER SYSTEM WHEREVER
REQUIRED BY RELEVANT CODE.
BUILDING WILL BE DESIGNED/STRUCTURES AS PER RELEVANT
IS CODES FOR EARTHQUAKE RESISTANCE.
SOLAR PANELS OF REQUIRED CAPACITY SHALL BE PROVIDED
AS PER HARE DA/ZONING NORMS.
ALL HANDICAP RAMPS WITH RAILING.
ALL FIRE FIGHTING INSTALLATIONS SHALL BE AS PER
PROVISION OF RELEVANT CODE.
THE RAINWATER HARVESTING SYSTEM SHALL BE PROVIDED AS
PER CENTRAL-GROUND WATER AUTHORITY NORMS.
PROJECT

BUILDING PLAN OF G.H. SITE NO.1
IN SECTOR-42 GURUGRAM

OWNER

M/s Experion Developers Pvt. Ltd.
(Formerly M/s Gold Developers Pvt. Ltd)
8th Floor, Milestone Experion Centre, Sector 15(Part-2),
Gurgaon, Haryana-122001

ARCHITECTS

Arrop Associates Pvt. Ltd.
Plot 36B, Sector-32, Gurgaon 122001
Ph. 26242050,26242169

ASSOCIATE ARCHITECTS-Submission Drawings

CosMAN, 11th Floor, Tower-2, DLF Corporate Greens
Sector-74A, Gurgaon 122004

OWNER'S SEAL
& SIGNATURE

ARCHITECT'S SEAL
& SIGNATURE

Ar. Ravinder Kumar
CA/2012/55971

AUGUST-2024 Scale : 1:100

Drawing Title:-

Drawing No:-

ELEVATION 2
TOWER A

EL-02

DDP (H)
MEMBER
BPAC