


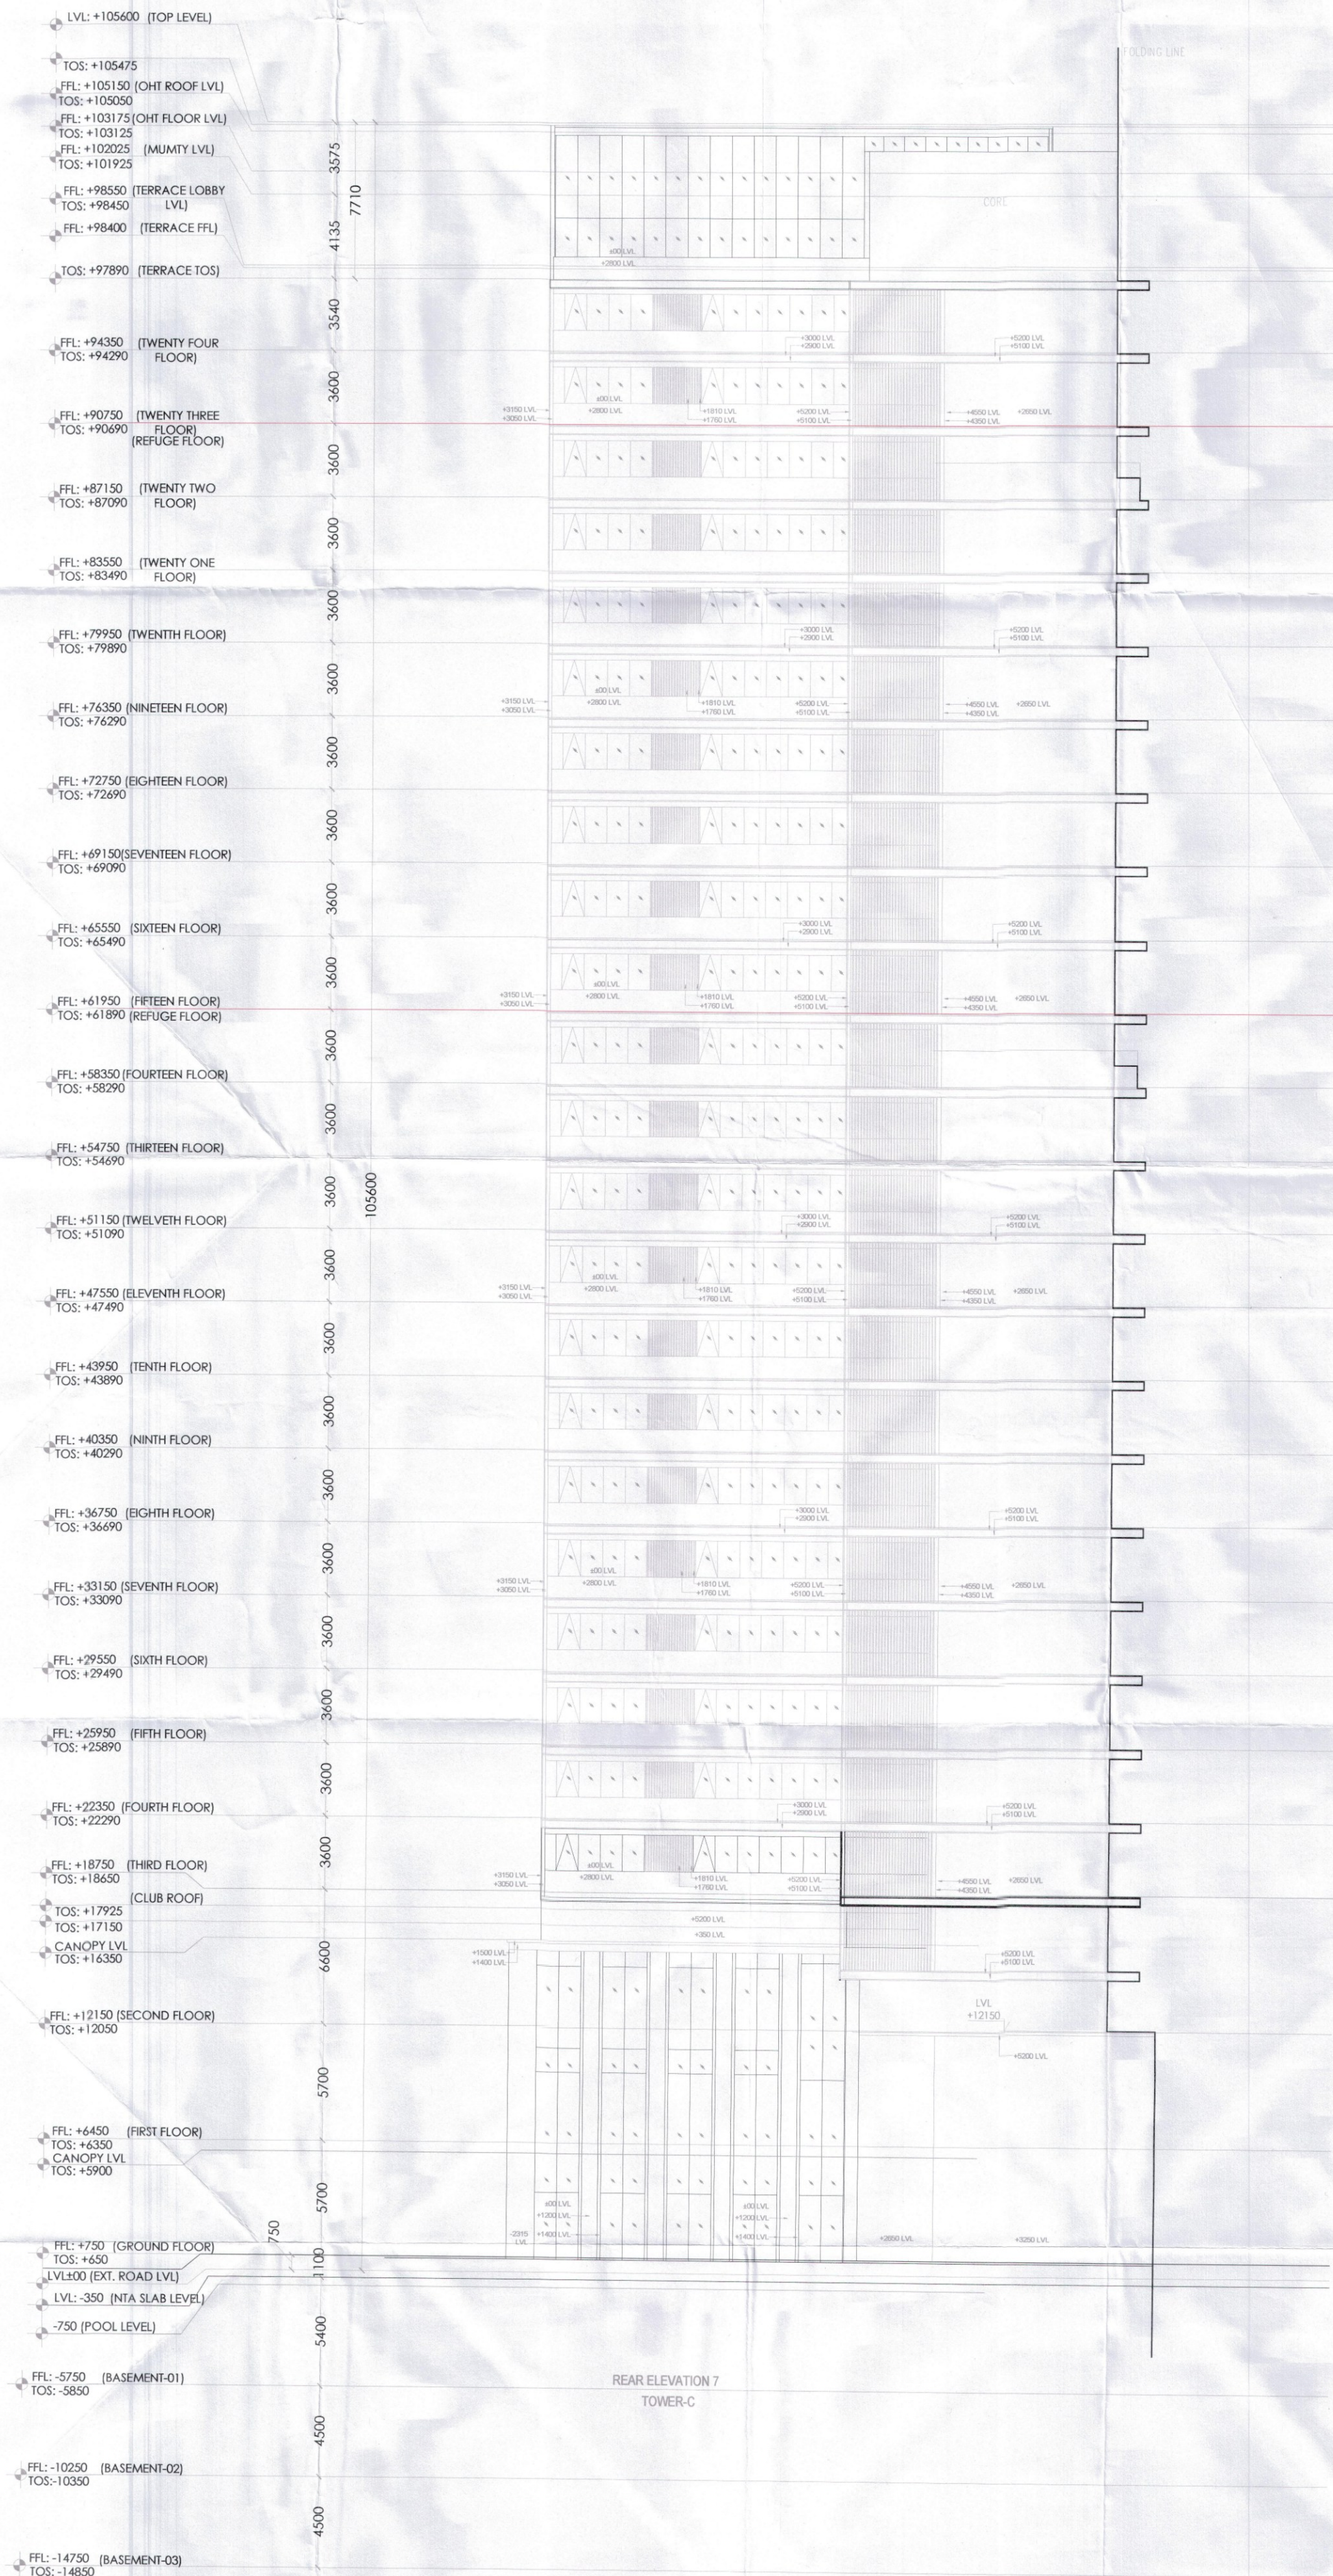

NOTES:-
 AIR CONDITIONING SYSTEM IS BEING PROVIDED.
 DC POWER BACKUP IS BEING PROVIDED.
 TOILET ARE MECHANICAL VENTILATED.
 ALL LIFTS SHALL HAVE POWER BACK-UP.
 ALL ELECTRICAL INSTALLATION SHALL BE AS PER
 PROVISION OF RELEVANT CODE.
 FIRE/FIGHTING/SAFETY PROVISIONS WILL BE AS PER RELEVANT
 CODE PROVISIONS.
 BASEMENT AREA SHALL HAVE MECHANICALLY VENTILATED AS
 PER RELEVANT CODE.
 ALL TOILETS ARE VENTILATED AS PER HARYANA
 BUILDING CODE 2017.
 BUILDINGS HAS AUTOMATIC SPRINKLER SYSTEM WHEREVER
 REQUIRED BY RELEVANT CODE.
 BUILDING WILL BE DESIGNED/STRUCTURES AS PER RELEVANT
 I.S.CODES FOR EARTHQUAKE RESISTANCE.
 SOLAR PANELS OF REQUIRED CAPACITY SHALL BE PROVIDED
 AS PER HARE DA/ZONING NORMS.
 ALL HANDICAP RAMP WITH RAILING.
 ALL FIRE FIGHTING INSTALLATIONS SHALL BE AS PER
 PROVISION OF RELEVANT CODE.
 THE RAINWATER HARVESTING SYSTEM SHALL BE PROVIDED AS
 PER NATIONAL GROUND WATER AUTHORITY NORMS.

PROJECT
 BUILDING PLAN OF G.H. SITE NO 1
 IN SECTOR-42 GURUGRAM

OWNER

M/s Expon Developers Pvt. Ltd.
 (Formerly M/s Gold Developers Pvt. Ltd)
 8th Floor, Milestone Expon Centre, Sector 15(Part-2),
 Gurgaon, Haryana-122001

ARCHITECTS

Arcop Associates Pvt. Ltd.
 Plot 36B, Sector-32, Gurgaon 122001
 Ph 26242050,26242169

ASSOCIATE ARCHITECTS-Submission Drawings
 CoSMAN, 11th Floor, Tower-2, DLF Corporate Greens
 Sector-74A, Gurgaon 122004

OWNER'S SEAL & SIGNATURE



ARCHITECT'S SEAL & SIGNATURE

Ar. Ravinder Kumar
 CA/2012/55971

AUGUST-2024

Scale : 1:100

Drawing Title:-

ELEVATION-7
TOWER C

DTP (T) MEMBER BPAC

Drawing No:-

EL-06