

DTP (HQ)
Member Secretary
BPAC


STP (HQ)
Member Secretary
BPAC

CHAIRMAN
BPAC

Surya Bhan
J.D.

JO (H)
DTP (H)
STP (H)
(MEMBER)
(B.P.A.C.)

SANCTIONED
Vide Memo No. 3711/13 Dated 15/04/24

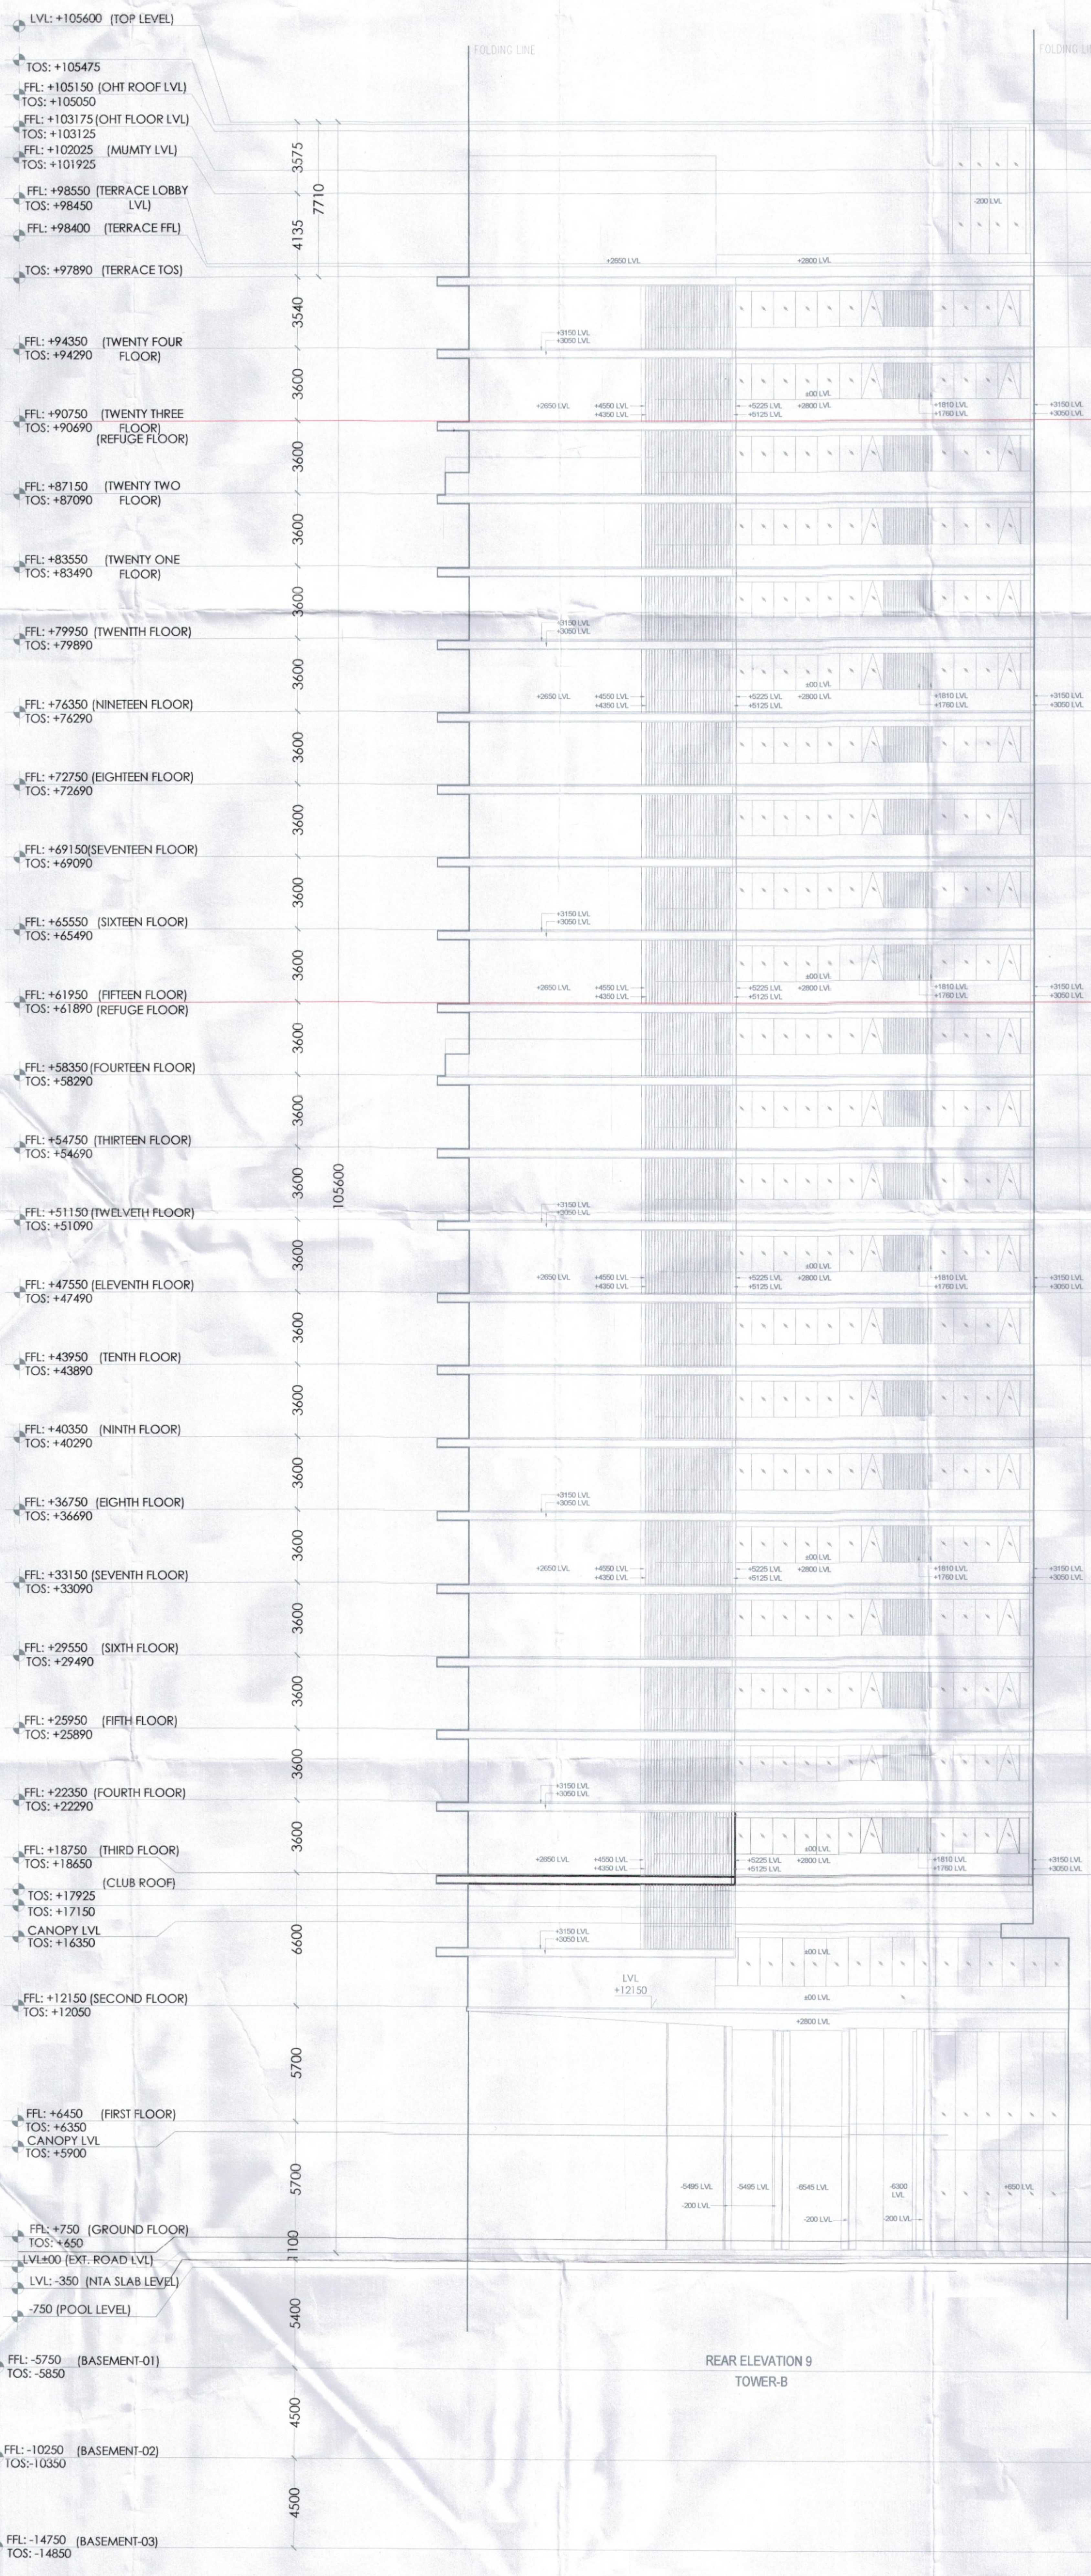

NOTES:-
AIR CONDITIONING SYSTEM IS BEING PROVIDED.
DO POWER BACKUP IS BEING PROVIDED.
TOILET ARE MECHANICAL VENTILATED.
ALL LIFTS SHALL HAVE POWER BACK-UP.
ALL ELECTRICAL INSTALLATION SHALL BE AS PER PROVISION OF RELEVANT CODE.
FIRE/FIGHTING/SAFETY PROVISIONS WILL BE AS PER RELEVANT CODE PROVISIONS.
BASEMENT AREA SHALL HAVE MECHANICALLY VENTILATED AS PER RELEVANT CODE.
ALL TOILETS ARE VENTILATED AS PER HARYANA BUILDING CODE 2017.
BUILDINGS HAS AUTOMATIC SPRINKLER SYSTEM WHEREVER REQUIRED BY RELEVANT CODE.
BUILDING WILL BE DESIGNED/STRUCTURES AS PER RELEVANT IS CODES FOR EARTHQUAKE RESISTANCE.
SOLAR PANELS OF REQUIRED CAPACITY SHALL BE PROVIDED AS PER HARE DA/ZONING NORMS.
ALL HANDICAP RAMP WITH RAILING.
ALL FIRE FIGHTING INSTALLATIONS SHALL BE AS PER PROVISION OF RELEVANT CODE.
THE RAINWATER HARVESTING SYSTEM SHALL BE PROVIDED AS PER CENTRAL GOVERNMENT WATER AUTHORITY NORMS.
PROJECT

BUILDING PLAN OF G.H. SITE NO.1
IN SECTOR-42 GURUGRAM
OWNER
M/s Experion Developers Pvt. Ltd.
(Formerly M/s Gold Developers Pvt. Ltd.)
8th Floor, Milestone Experion Centre, Sector 15(Part-2),
Gurgaon, Haryana-122001.

ARCHITECTS
Arcop Associates Pvt. Ltd.
Plot 36B, Sector-32, Gurgaon 122001
Ph. 26242050, 26242169

ASSOCIATE ARCHITECTS-Submission Drawings:
GdMAN, 11th Floor, Tower-2, DLF Corporate Greens
Sector-74A, Gurgaon 122004

OWNER'S SEAL
& SIGNATURE

ARCHITECT'S SEAL
& SIGNATURE

Ar. Rbinder Kumar
CA/2012/55871

AUGUST-2024 Scale : 1:100 Drawing No:-
Drawing Title:-
ELEVATION -09
TOWER B

DTP (T)
MEMBER
BPAC