


SANCTIONED
Memo No. 2112 Dated 10/2/24

DTP (H) Member Secretary BPAC
STR (H) Member BPAC
CTP Chairman BPAC

Surya Bhargava
J.D.

J.D. (H) DTP (H) STP (H) (MEMBER BPAC)

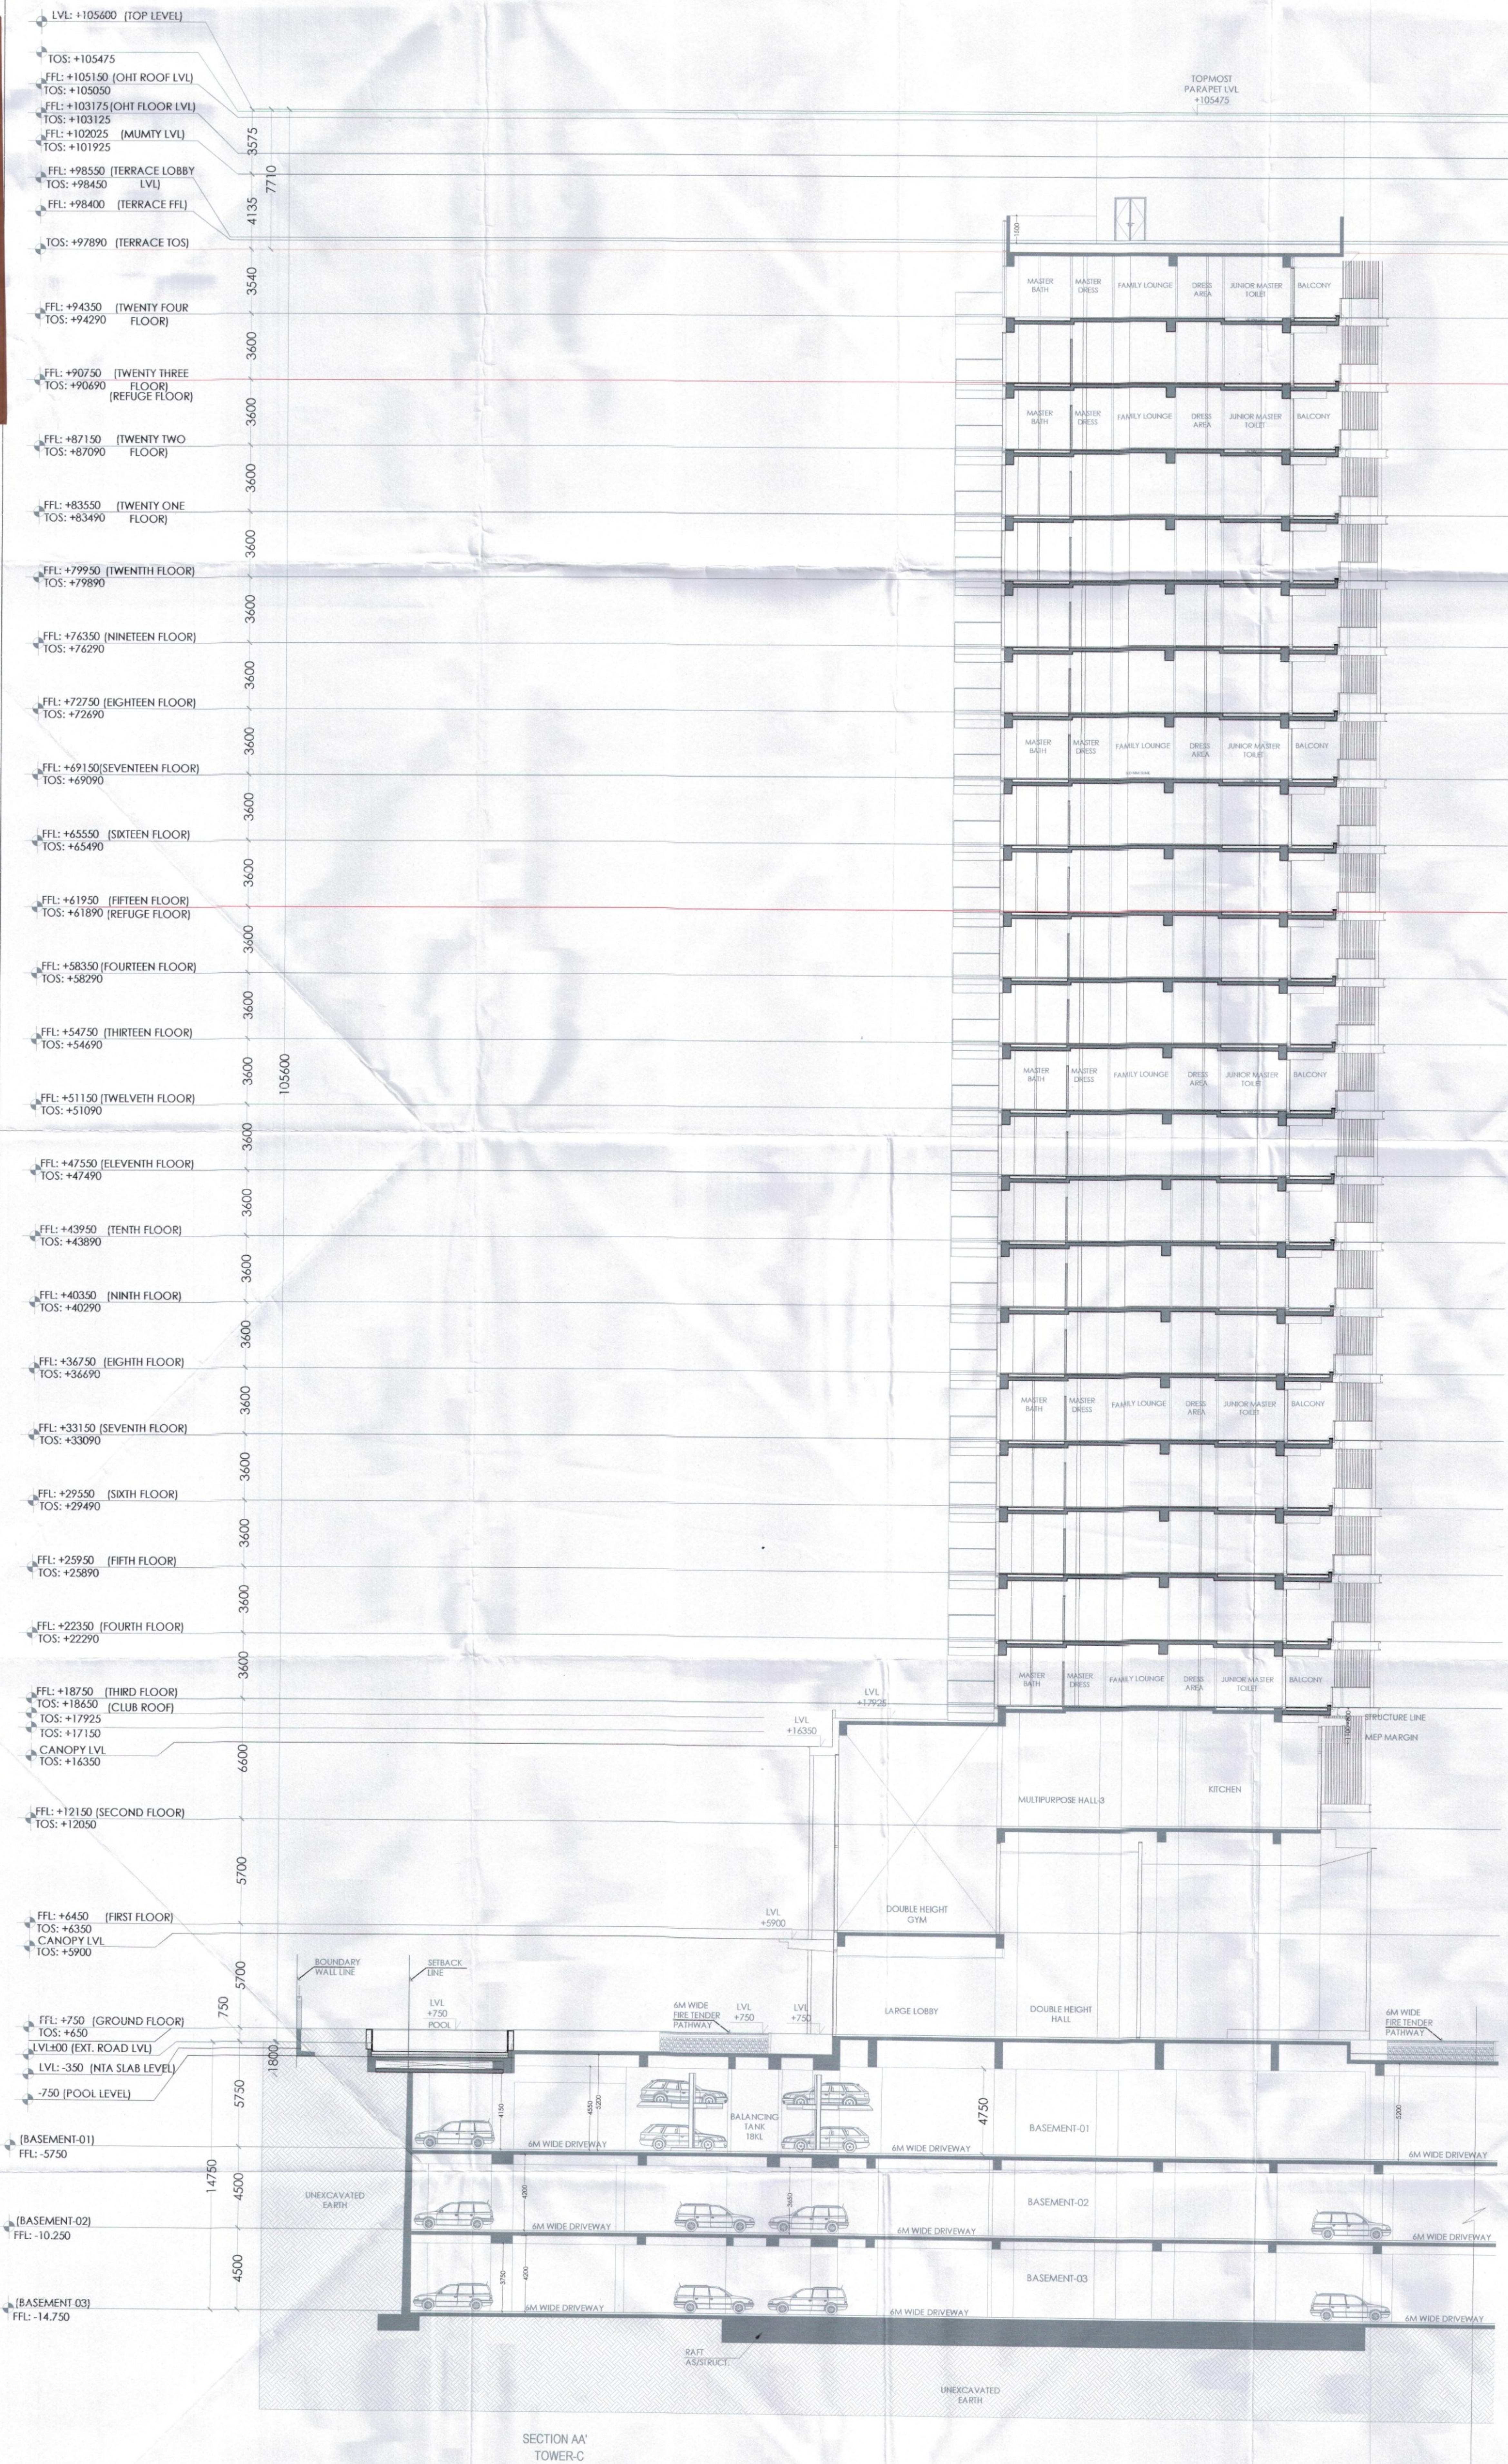

NOTES:-
AIR CONDITIONING SYSTEM IS BEING PROVIDED.
DC POWER BACKUP IS BEING PROVIDED.
TOILET ARE MECHANICALLY VENTILATED.
ALL LIFTS SHALL HAVE POWER BACK-UP.
ALL ELECTRICAL INSTALLATION SHALL BE AS PER PROVISION OF RELEVANT CODE.
FIRE/FIGHTING/SAFETY PROVISIONS WILL BE AS PER RELEVANT CODE PROVISIONS.
BASEMENT AREA SHALL HAVE MECHANICALLY VENTILATED AS PER RELEVANT CODE.
ALL TOILETS ARE VENTILATED AS PER HARYANA BUILDING CODE 2017.
BUILDINGS HAS AUTOMATIC SPRINKLER SYSTEM WHEREVER REQUIRED BY RELEVANT CODE.
BUILDING WILL BE DESIGNED STRUCTURES AS PER RELEVANT IS CODES FOR EARTHQUAKE RESISTANCE.
SOLAR PANELS OF REQUIRED CAPACITY SHALL BE PROVIDED AS PER HARE DAY ZONING NORMS.
ALL HANDICAP RAMPS WITH RAILING.
ALL FIRE FIGHTING INSTALLATIONS SHALL BE AS PER PROVISION OF RELEVANT CODE.
THE RAINWATER HARVESTING SYSTEM SHALL BE PROVIDED AS PER CENTRAL GROUND WATER AUTHORITY NORMS.
PROJECT

BUILDING PLAN OF GH SITE NO 1
IN SECTOR-42 GURUGRAM
OWNER
M/s Experion Developers Pvt. Ltd.
(Formerly M/s Gold Developers Pvt. Ltd.)
8th Floor, Milestone Experion Centre, Sector 15(Part-2), Gurgaon, Haryana-122001

ARCHITECTS
Arcop Associates Pvt. Ltd.
Plot 36B, Sector-37, Gurgaon 122001
Ph. 26242050, 26242169

ASSOCIATE ARCHITECTS-Submission Drawings
CosMAN, 11th Floor, Tower-2, DLF Corporate Greens
Sector-74A, Gurgaon 122004

OWNER'S SEAL & SIGNATURE



ARCHITECT'S SEAL & SIGNATURE

Ar. Ravinder Kumar
CA/2012/55971

AUGUST-2024 Scale: 1:100
Drawing Title:- SECTION-AA TOWER C
DTP (H) MEMBER BPAC
Drawing No:- SC-01