


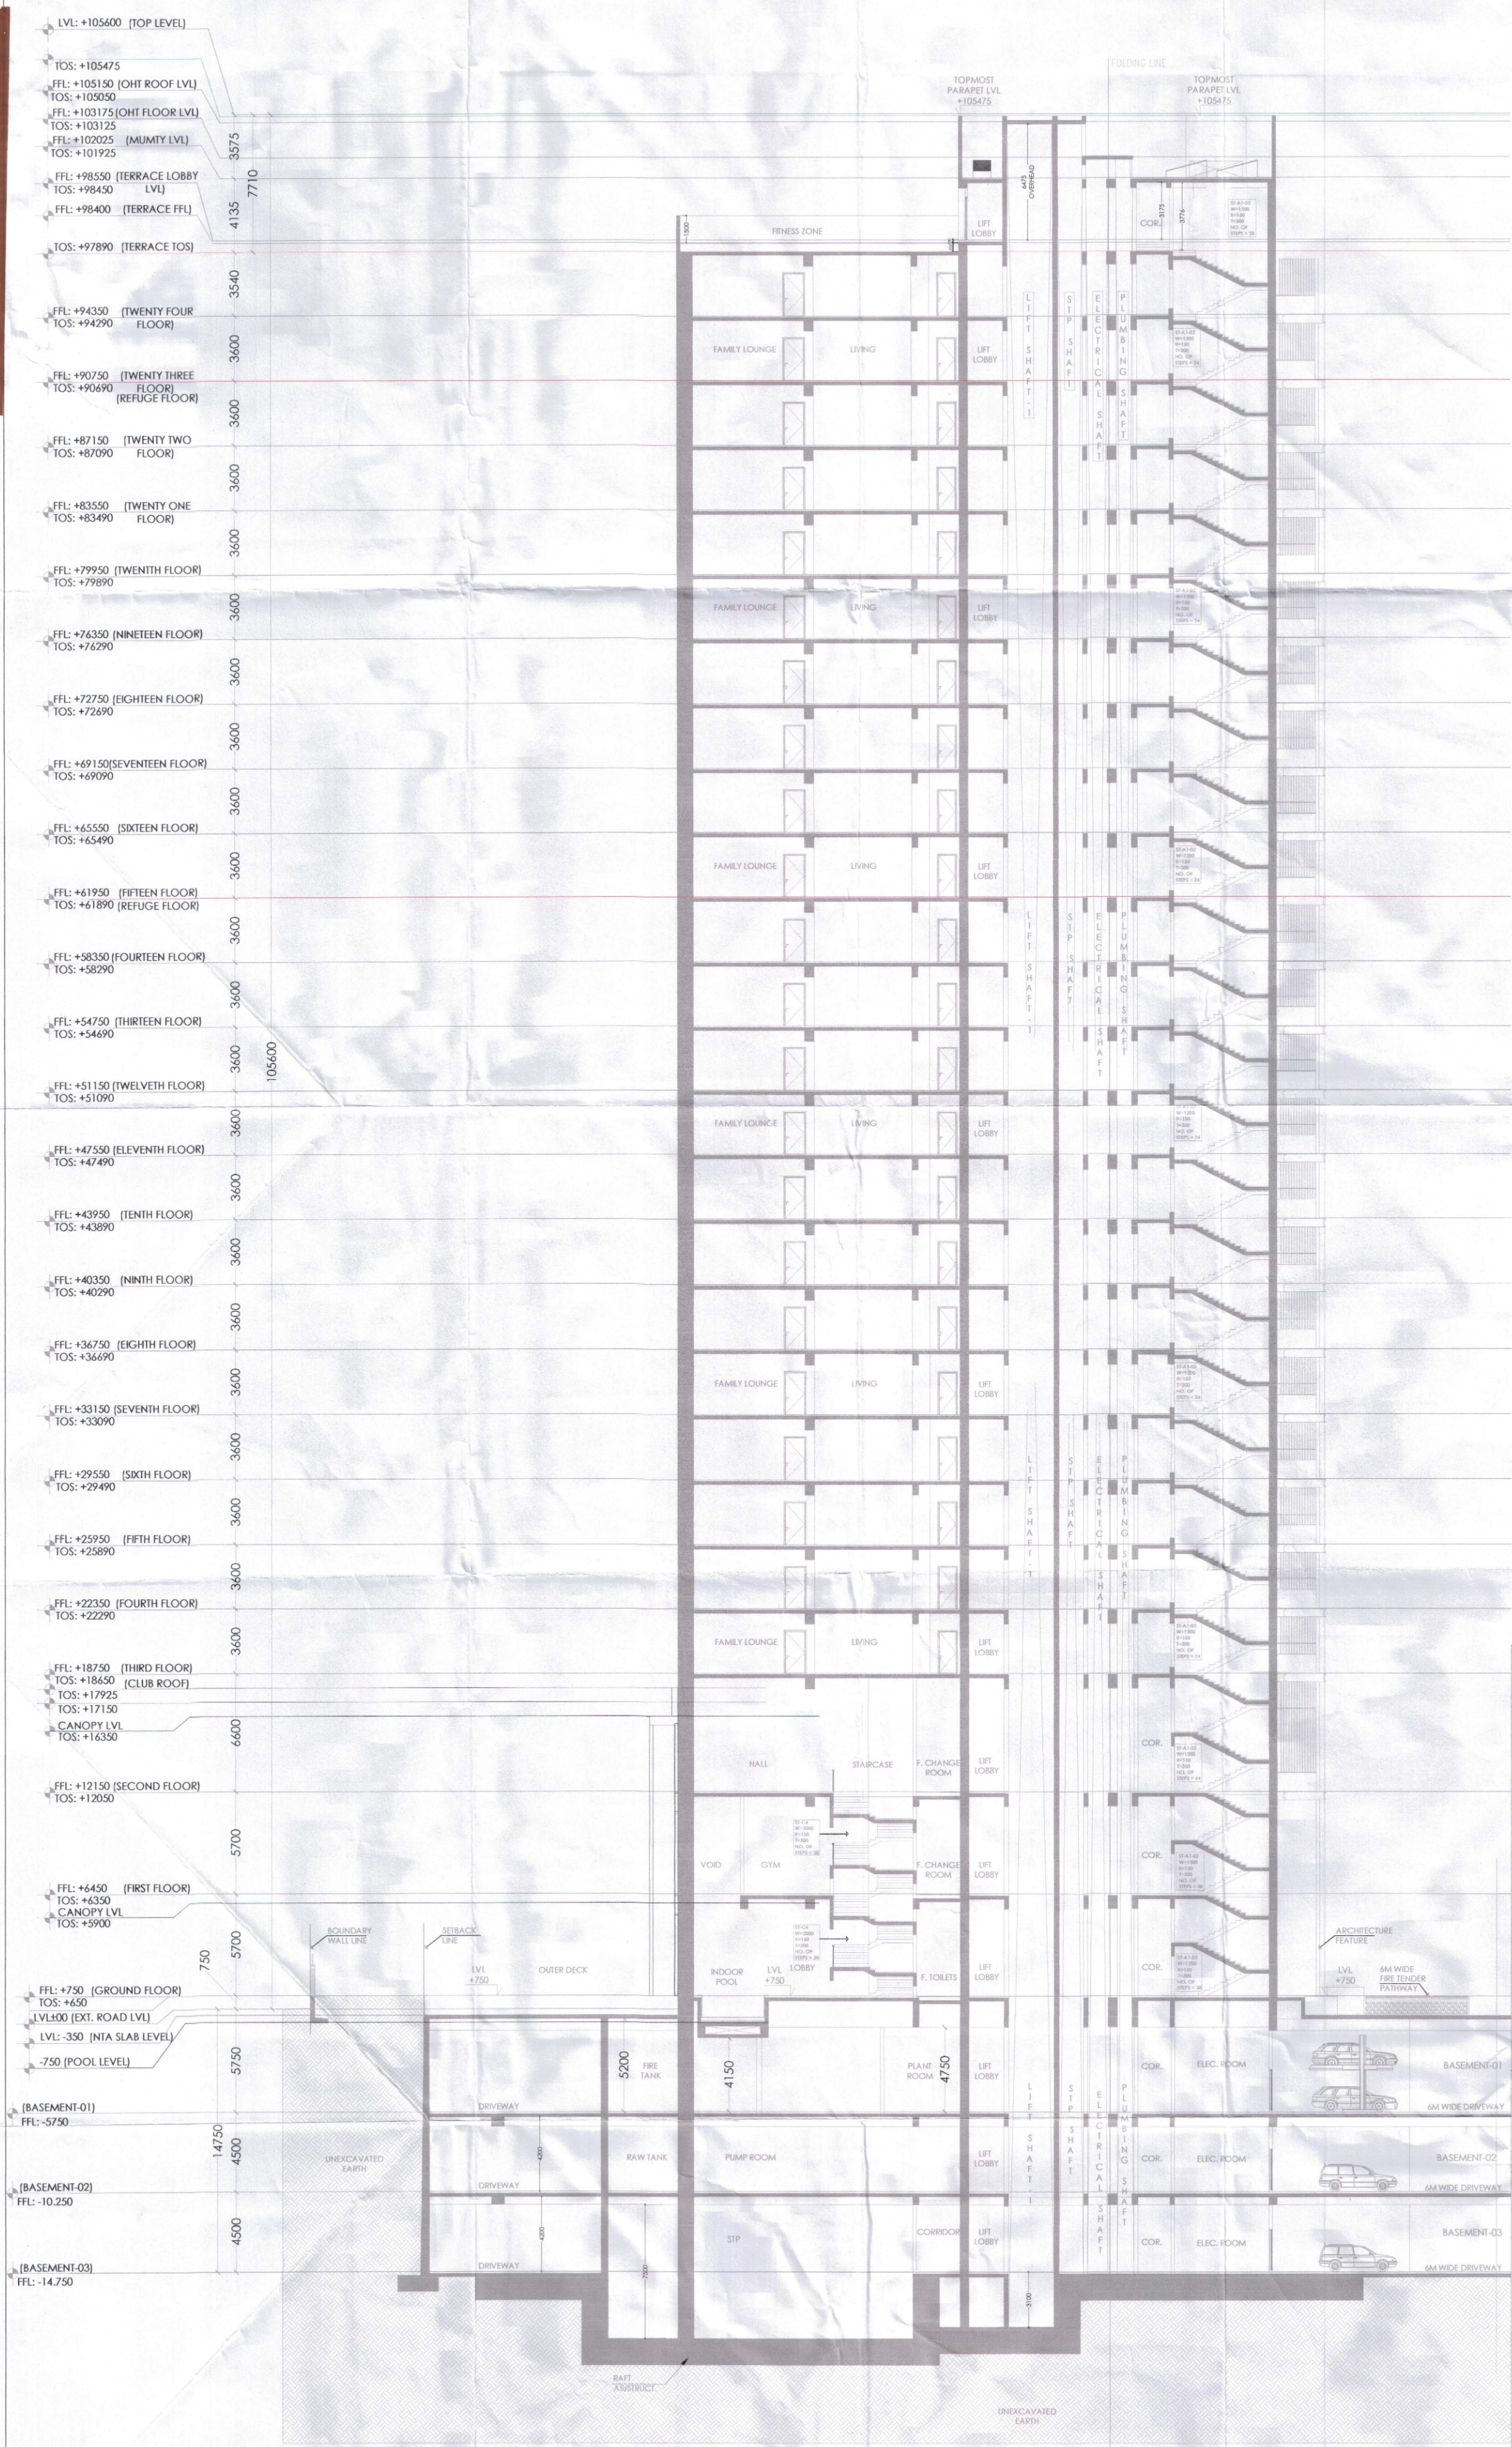

SECTION BB'
TOWER-C

NOTES:- AIR CONDITIONING SYSTEM IS BEING PROVIDED. DO POWER BACKUP IS BEING PROVIDED. TOILET ARE MECHANICAL VENTILATED. ALL LIFTS SHALL HAVE POWER BACK-UP. ALL ELECTRICAL INSTALLATION SHALL BE AS PER PROVISION OF RELEVANT CODE. FIRE FIGHTING/SAFETY PROVISIONS WILL BE AS PER RELEVANT CODE PROVISIONS. BASEMENT AREA SHALL HAVE MECHANICALLY VENTILATED AS PER RELEVANT CODE. ALL TOILETS ARE VENTILATED AS PER HARYANA BUILDING CODE 2017. BUILDINGS HAS AUTOMATIC SPRINKLER SYSTEM WHEREVER REQUIRED BY RELEVANT CODE. BUILDING WILL BE DESIGNED/STRUCTURES AS PER RELEVANT IS CODES FOR EARTHQUAKE RESISTANCE. SOLAR PANELS OF REQUIRED CAPACITY SHALL BE PROVIDED AS PER HARE/DA/ZONING NORMS. ALL HANDICAP RAMP WITH RAILING. ALL FIRE FIGHTING INSTALLATIONS SHALL BE AS PER PROVISION OF RELEVANT CODE. THE RAINWATER HARVESTING SYSTEM SHALL BE PROVIDED AS PER CENTRAL GROUND WATER AUTHORITY NORMS. PROJECT BUILDING PLAN OF G.H. SITE NO.1 IN SECTOR-42 GURUGRAM OWNER M/s Experion Developers Pvt. Ltd. (Formerly M/s Gold Developers Pvt. Ltd) 8th Floor, Milestone Experion Centre, Sector-15(Part-2), Gurgaon Haryana-122001 ARCHITECTS Arcopt Associates Pvt. Ltd. Plot 36B, Sector-32, Gurgaon-122001 Ph: 76742050, 26242169 ASSOCIATE ARCHITECTS-Submission Drawings Cosmopolitan Floor, Tower-2, DLF Corporate Greens, Sector-44A, Gurgaon 122004 OWNER'S SEAL & SIGNATURE ARCHITECT'S SEAL & SIGNATURE Ar. Ravinder Kumar CA/2012/55971 AUGUST-2024 Scale : 1:100 Drawing Title:- SECTION-BB' TOWER -C Drawing No:- DDT (T) MEMBER BPAC SC-02		
---	--	--