


SANCTIONED

Vide Memo No. 21113 Dated 9/12/24

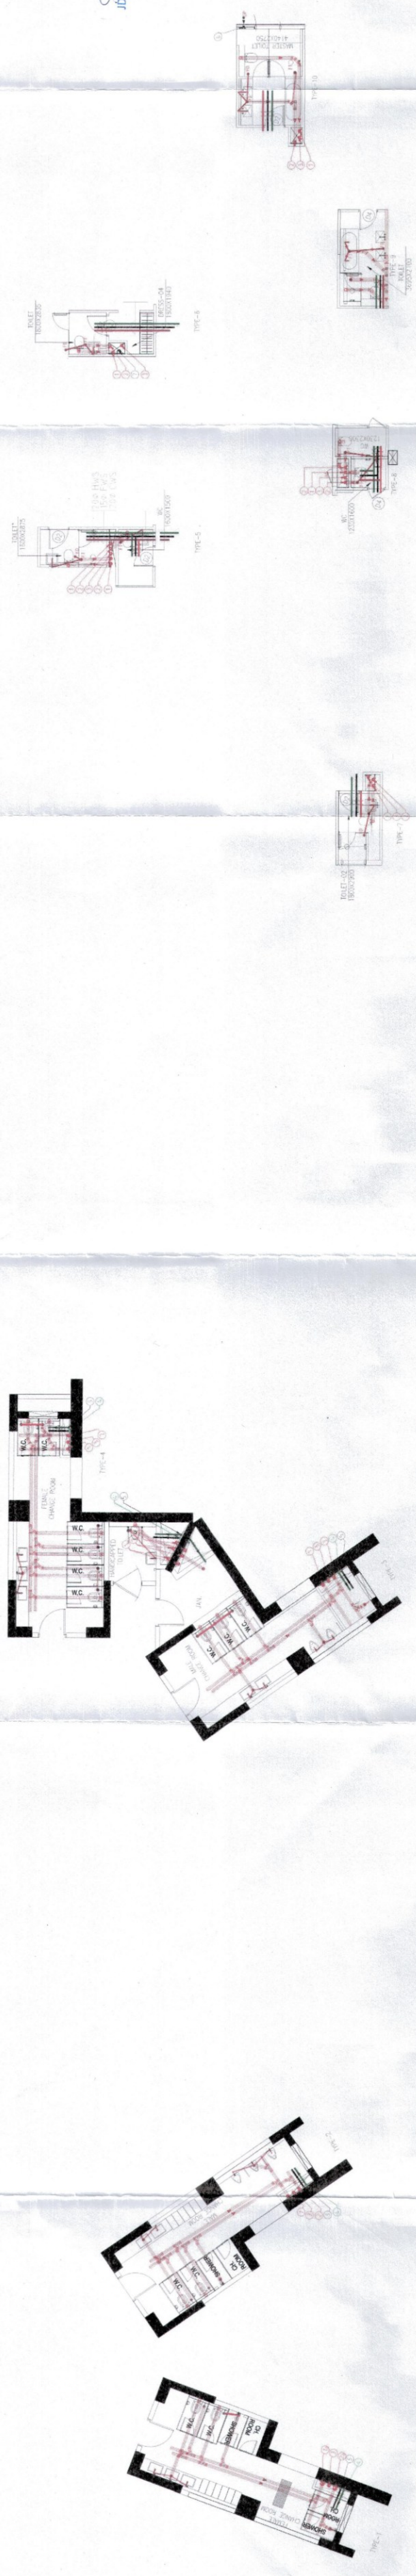

AIR-CONDITIONING SYSTEM IS BEING PROVIDED.
 NO POWER SHOULD BE BEING PROVIDED.
 ALL TIES SHALL HAVE POWER PICK-UP.
 ALL TIES SHALL HAVE POWER PICK-UP.
 ALL ELECTRICAL INSTALLATION SHALL BE AS PER
 PROVISION OF RELEVANT CODE.
 FIRE FIGHTING/SAFETY PROVISIONS WILL BE AS PER RELEVANT
 CODE.
 BASEMENT AREA SHALL HAVE MECHANICALLY VENTILATED AS
 PER RELEVANT CODE.
 ALL TENTS ARE VENTILATED AS PER HANDBOOK
 REQUIREMENTS.
 BUILDINGS WITH AUTOMATIC SPRINKLER SYSTEM WHEREVER
 REQUIRED BY RELEVANT CODE.
 BUILDINGS WILL BE DESIGNED/STRUCTURES AS PER RELEVANT
 AS CODES FOR EARTHQUAKE RESISTANCE.
 ALL BUILDINGS OF TOWNSHIP PROPORTION SHALL BE PROVIDED
 AS PER HANDBOOK RAMPES WITH FALING.
 ALL THE FIGHTING INSTALLATIONS SHALL BE AS PER
 PROVISION OF RELEVANT CODE.
 PROVISION OF WATER SUPPLY SYSTEM SHALL BE PROVIDED AS
 PER RELEVANT HANDBOOK WATER SUPPLY SYSTEM.
 DRAWING NO.

PROJECT	BUILDING PLAN OF 6th SITE NO.1 IN SECTOR-42 CURRIGRAM
OWNER	QINTEE
DESIGNER	M/S Experion Developers Pvt. Ltd. (Formerly M/s Gold Developers Pvt. Ltd) 8th Floor, Milestone Experion Centre, Sector-15 (Part-2), Gurgaon, Haryana-122 002

FLUSHING IT/END	SYMBOL
1. 450 ØPVC VERTICAL SOIL & GENT PIPE	①
2. 450 ØPVC VERTICAL SOIL & GENT PIPE	②
3. 110 ØPVC VERTICAL WASTE & VENT PIPE	③
4. 160 ØPVC VERTICAL WASTE & VENT PIPE	④
5. 110 ØPVC ANTISIPHONIC PIPE	⑤
6. DOMESTIC WATER SUPPLY PIPE HYDRON	⑥
7. FLUSHING WATER SUPPLY PIPE HYDRON	⑦
8. DOMESTIC WATER SUPPLY DOWN TAKE PIPE	⑧
9. 450 ØPVC RAIN WATER PIPE	⑨
10. 160 ØPVC RAIN WATER PIPE FOR TERRACE	⑩
11. DOMESTIC WATER SUPPLY RISER PIPE	⑪
12. DOMESTIC WATER SUPPLY	—
13. FLUSHING WATER SUPPLY	—
14. HOT WATER SUPPLY	—
15. GARDEN HYDRANT SUPPLY	—
16. EXTERNAL STORM WATER LINE	—
17. EXTERNAL SEWAGE LINE	—
18. SEWAGE MANHOLE	⊗
19. STORM WATER MANHOLE	⊗
20. GARDEN HYDRANT	⊗

ARCHITECTS	Qin Yang, Hai Yang, SZCA
------------	--------------------------

Architectural Services, P.C. 115
 Plot 368, Sector 32, Gurgaon 122001
 Ph: 012-2950-3624 (found at the Public Health
 (National) Services only subject to comments in
 the report)

ASSOCIATE ARCHITECTS-Submission Drawings

to: M/s 11th floor, Tower 2, Corporate Greens
 Sector-14A, Gurgaon

Supervising Engineer(HQ)
Gio Gero Engineering(HQ)
HSP, Puchkula,

OWNER'S TEAM
& CONSULT



Ar. Ravinder Kumar
CA/2012/55971

AUG 17 2024	Scale : 1:100	 DWG TO MEMBER BPAC	Drawing No.: TD-01
Drawing Title:-			