

| NO. | DESCRIPTION | LEVEL | OPERATION FROM AUTO PUMP | BACK UP IN EMERGENCY | BACK UP FROM OUT | Model Pump |
|-----|---------------------------|------------|--------------------------|-------------------------|---|------------|
| 1 | KICKER PUMP FOR HYDRANT | 6-12 FLOOR | 9 kg/cm ² | DIESEL ENGINE FIRE PUMP | | ONE |
| 2 | KICKER PUMP FOR SPRINKLER | 6-12 FLOOR | 9 kg/cm ² | DIESEL ENGINE FIRE PUMP | | ONE |
| 3 | MAIN HYDRANT PUMP | 6-12 FLOOR | 8 kg/cm ² | DIESEL ENGINE FIRE PUMP | EMERGENCY BACK UP CONNECTION PROVIDE FROM OUT TO MAIN DELIVER LINE LOW ZONE | ONE |
| 4 | MAIN SPRINKLER PUMP | 6-12 FLOOR | 8 kg/cm ² | DIESEL ENGINE FIRE PUMP | | ONE |
| 5 | DIESEL ENGINE PUMP | 6-12 FLOOR | 7 kg/cm ² | MANUAL | | TWO |


NO. OF CARPARKING=1191

BASMENT PLAN
LVL-4700

SUBJECT DESIGN OPERATING SEQUENCE FOR THE FIRE FIGHTING SYSTEM

LOW ZONE

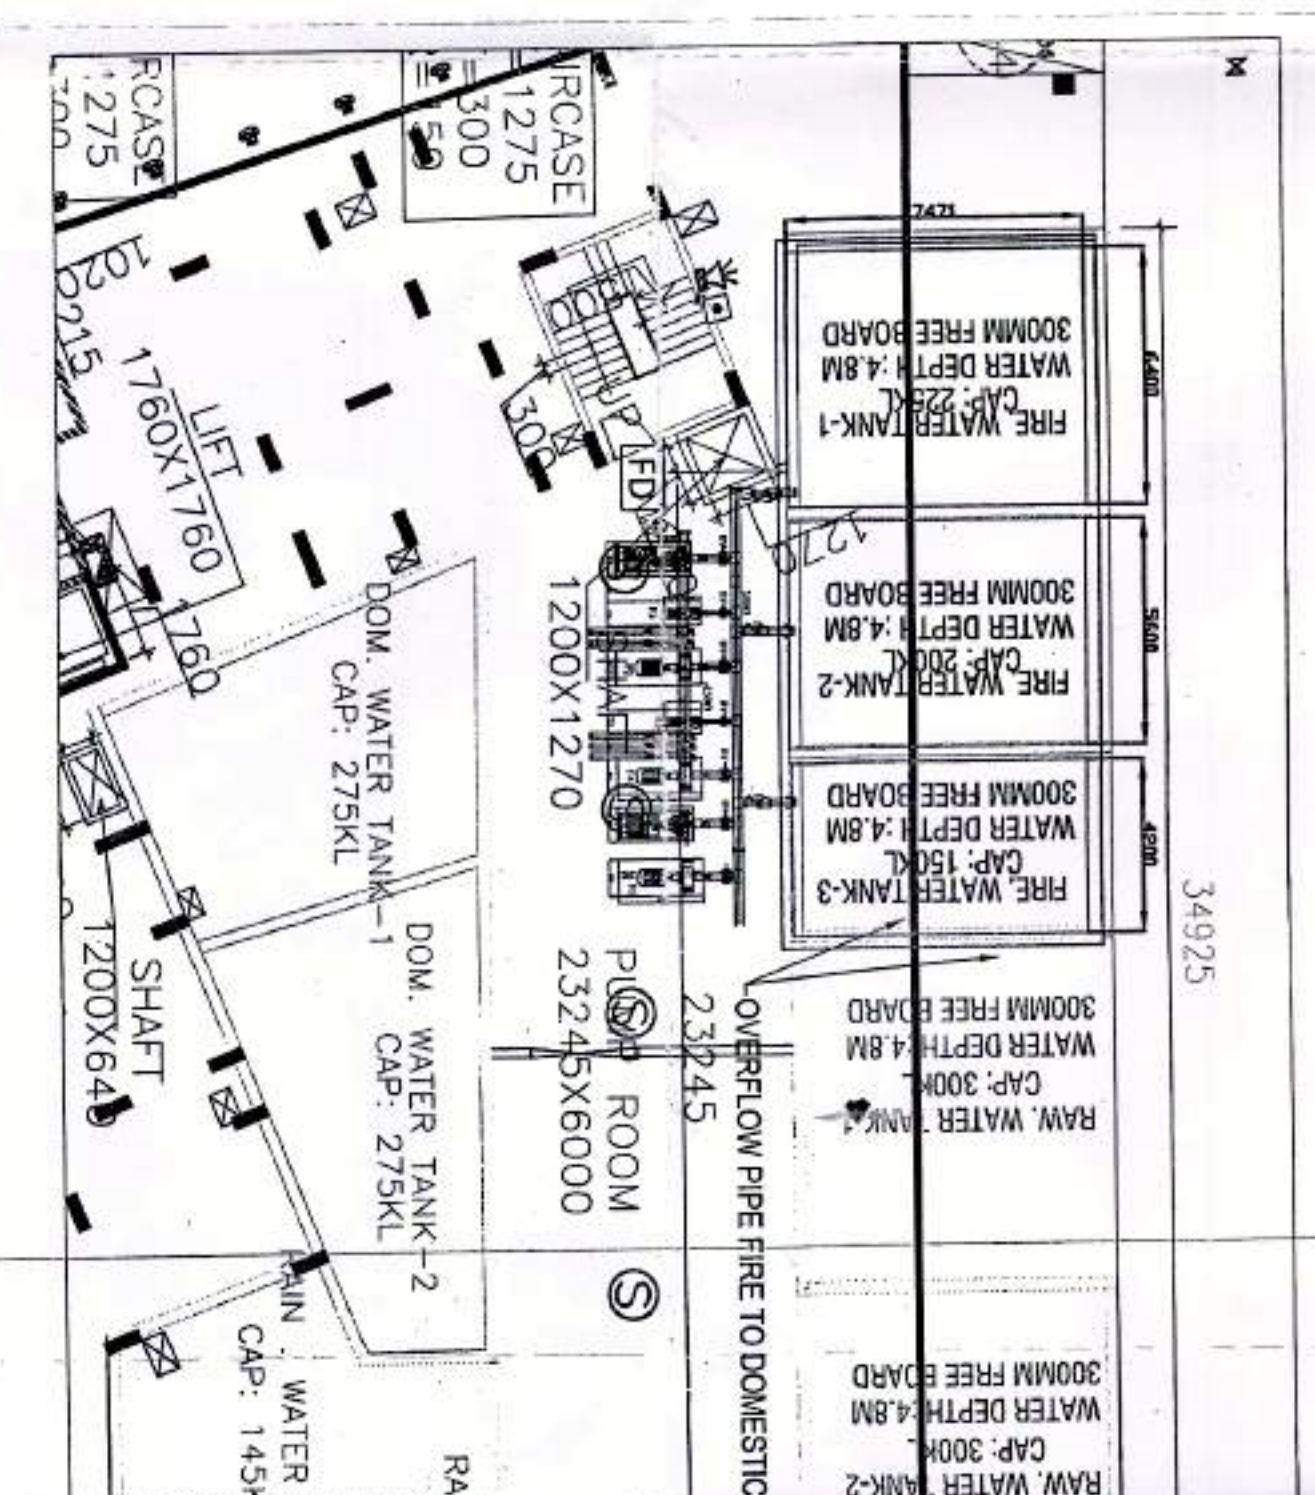

PROJECT: PROPOSED GROUP HOUSING COLONY MESSURINGS 17.90 ACRES (LICENSE NO 14 OF 2018 DATED 07/02/2018) UNDER TOD POLICY DATED 09.02.2016 IN SECTOR 102 QUIRRAWAN MANSION URBAN COMPLEX BEING DEVELOPED BY JOYVILLE SHAWDRAIL HOUSING PVT LTD.

ARCHITECTS:

OWNER'S SEAL & SIGNATURE

ARCHITECT'S SEAL & SIGNATURE

DATE: JULY-2018

SCALE: 1:100





