
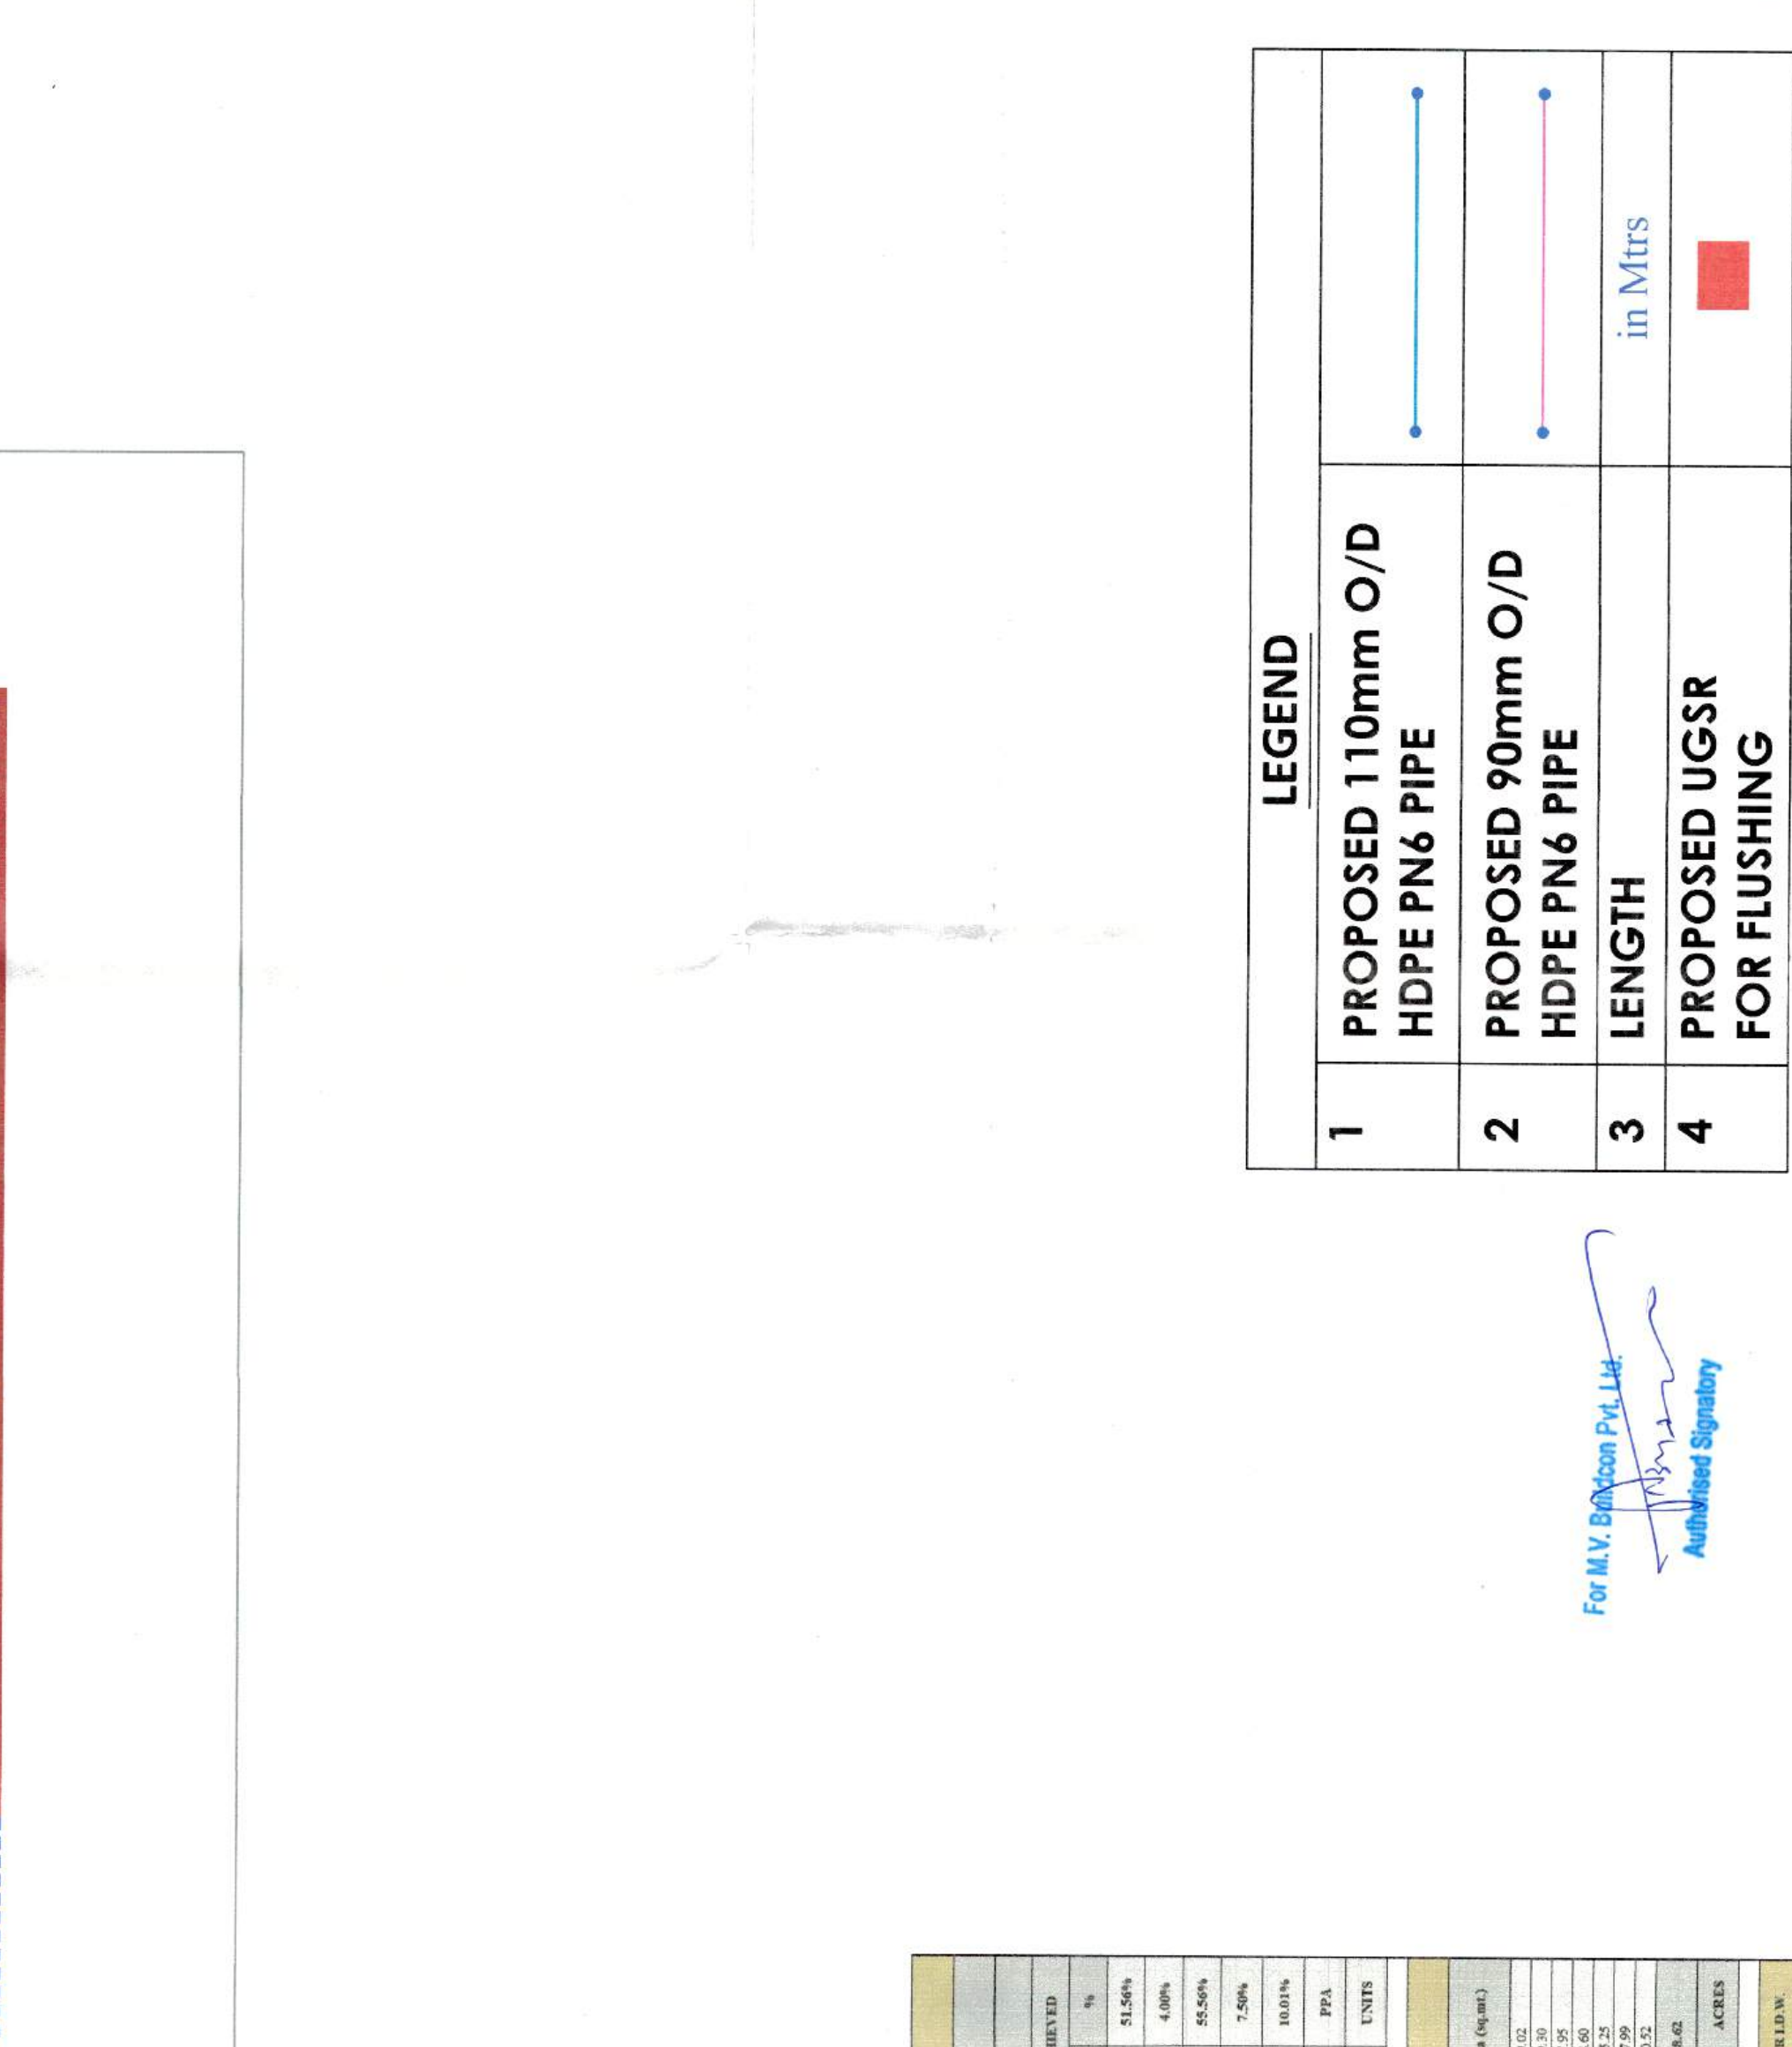


SERVICE PLAN ESTIMATE FOR PROVIDING INTERNAL WATER SUPPLY, SEWERAGE, STORM WATER DRAINAGE SCHEME, CONSTRUCTION OF ROADS, ELECTRICAL INSTALLATION, HORTICULTURAL WORKS MAINTENANCE OF ROADS AND PUBLIC HEALTH SERVICES IN RESIDENTIAL PLOTTED COLONY UNDER DEEN DAYAL JAN AWAS YOJNA (DDJAY) HAVING AREA MEASURING 5.19 ACRES AND 3.00 ACRES (TOTAL AREA 8.19 ACRES) FALLING IN THE REVENUE ESTATE OF MOUJA SOHNA, BALUDA ROAD SECTOR-7, SOHNA.

LAYOUT PLAN OF TERTIARY TREADED DISTRIBUTION NETWORK FOR FLUSHINGS

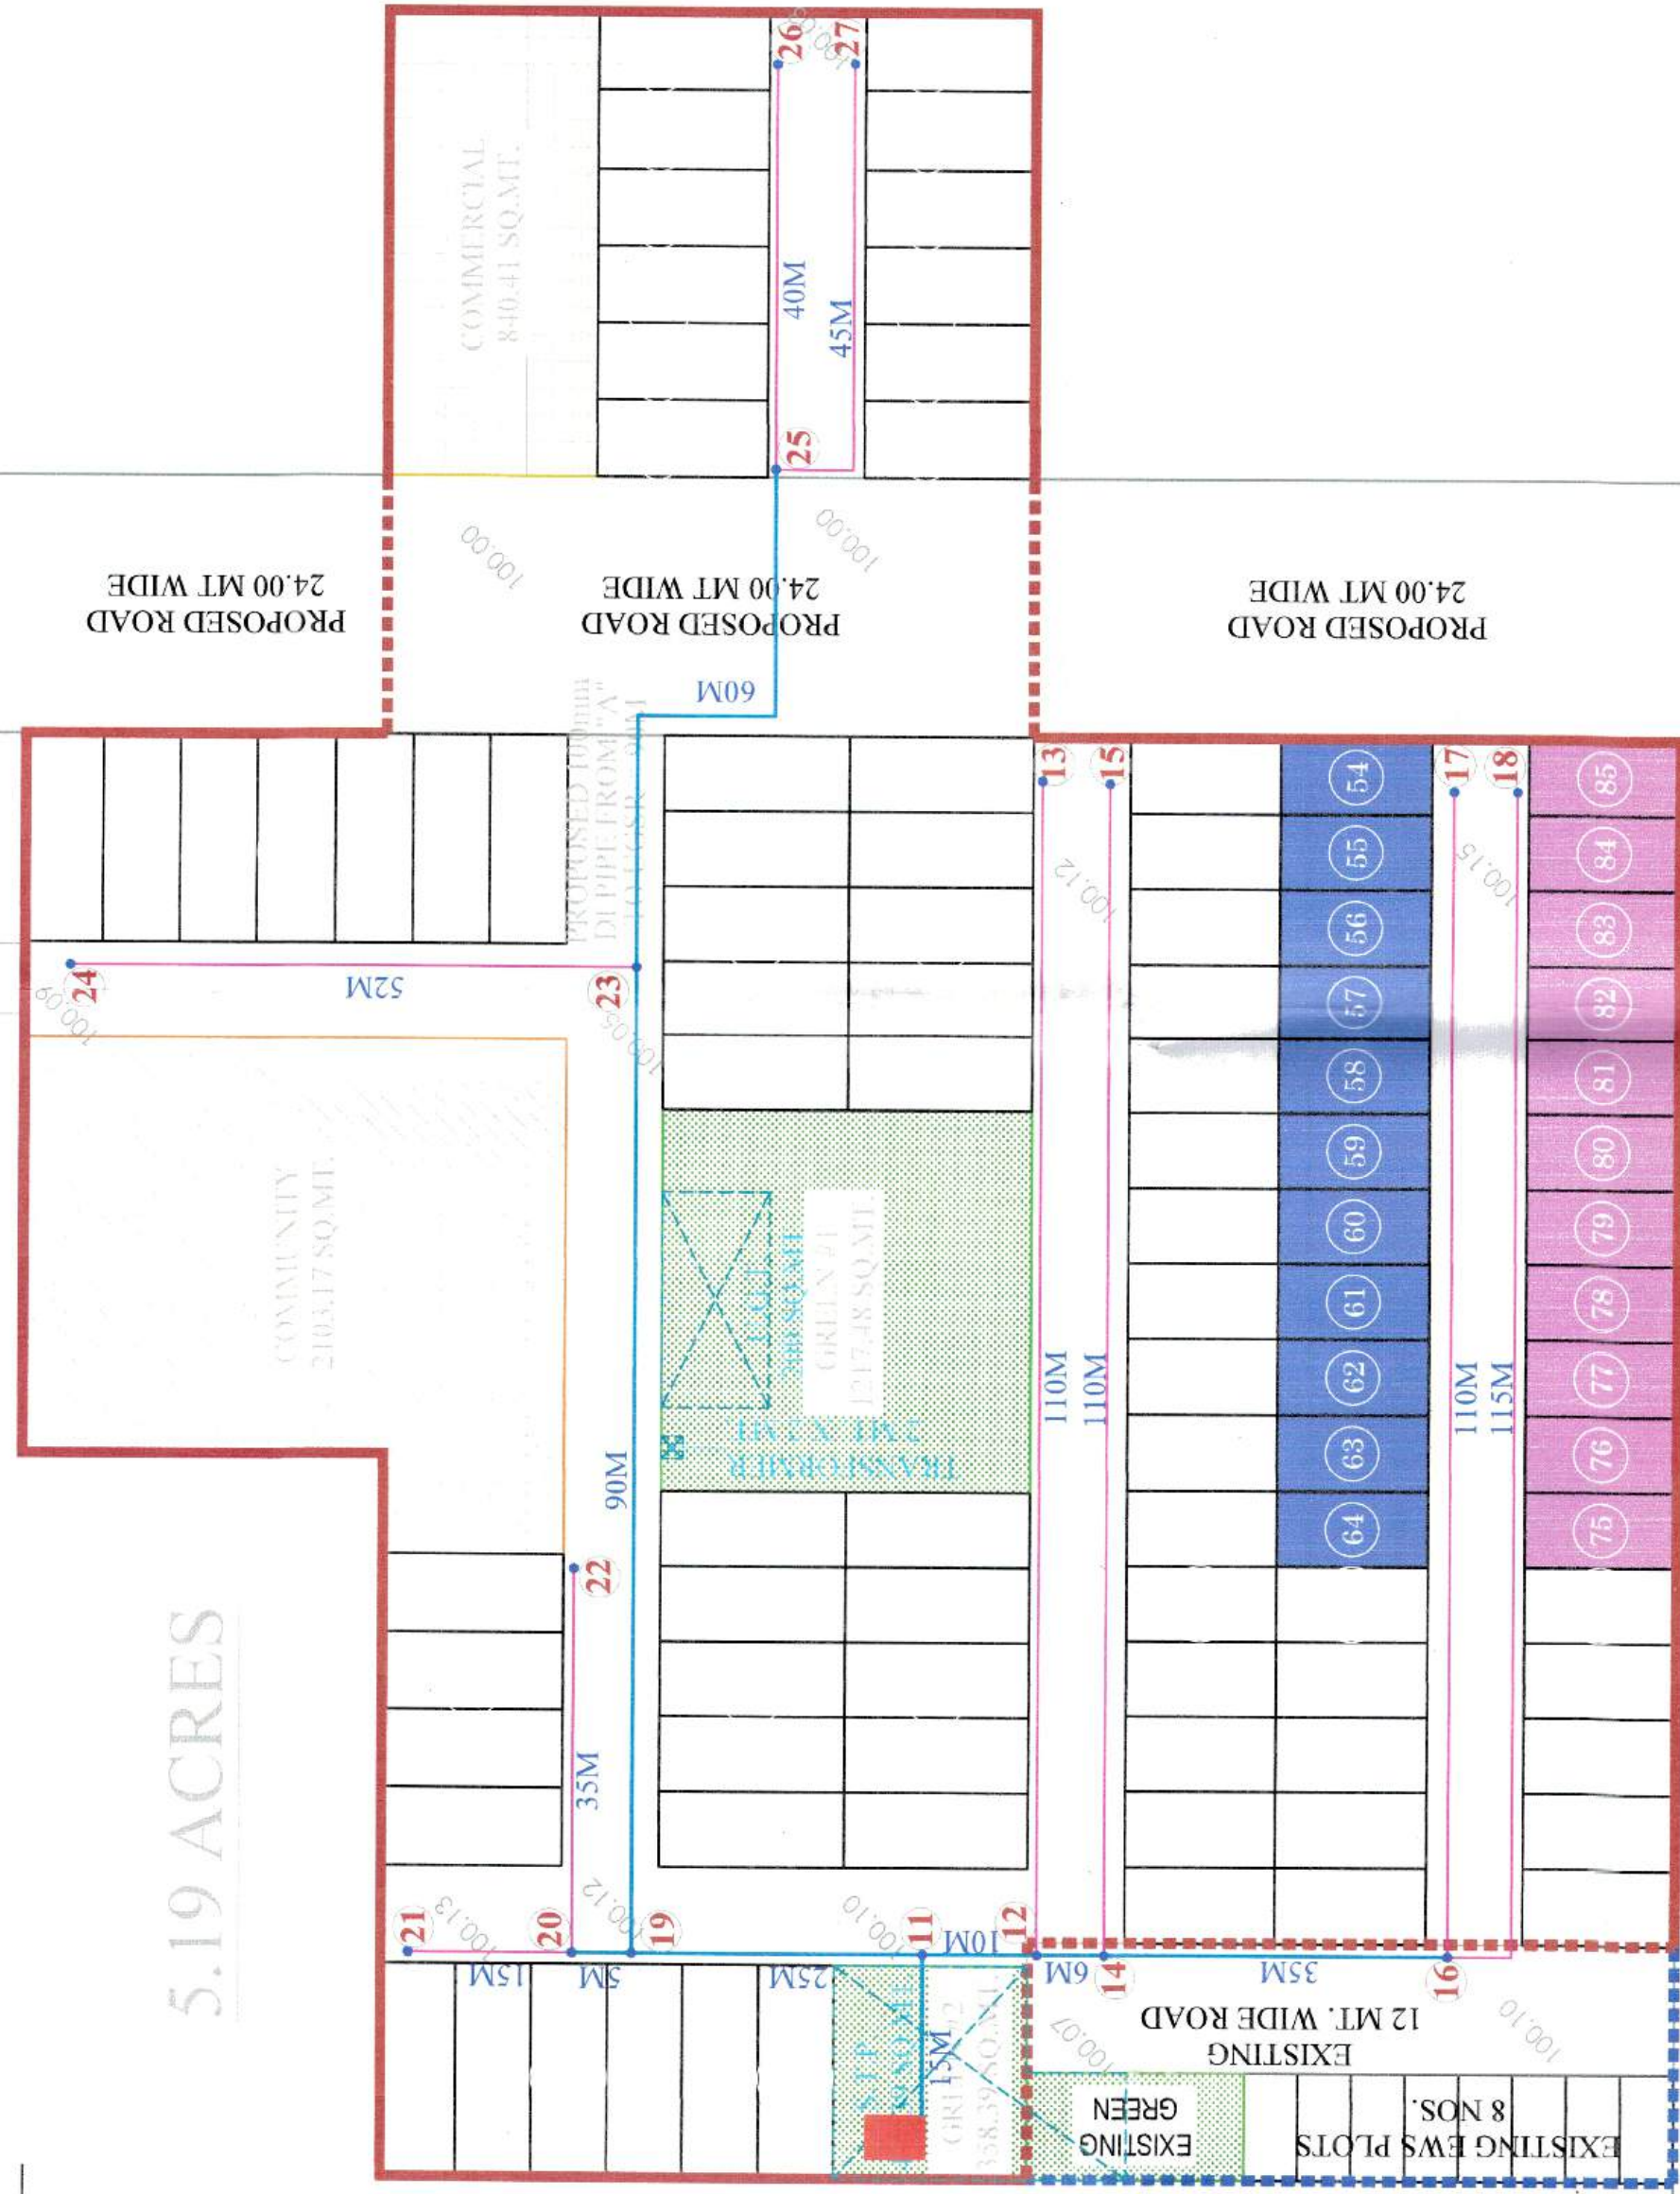

LEGEND	
1	PROPOSED 110mm O/D HDPE PN6 PIPE
2	PROPOSED 90mm O/D HDPE PN6 PIPE
3	LENGTH in Mtrs
4	PROPOSED UGSR FOR FLUSHING

PROJECT: AFFORDABLE RESIDENTIAL PLOTTED COLONY (UNDER DEEN DAYAL JAN AWAS YOJNA) FOR AN AREA MEASURING 3.00 & 5.19 ACRES IN THE REVENUE ESTATE OF MAUJA SOHNA, AT BALUNDA ROAD, SECTOR 7, SOHNA BEING DEVELOPED BY M/S M.V. BUILDCON PVT. LTD & OTHERS.



M/S MULTITECH CONSULTANTS
SCO NO.10, 1ST FLOOR, SWASTIK VIHAR, SECTOR - 5, MDC PANCHKULA. (HRY) - 134109
TELEFAX : 0172-4677659
MOBILE : 9888138881, 9417600353
EMAIL : multitech.consultant@gmail.com



M/S MULTITECH CONSULTANTS
SCO NO.10, 1ST FLOOR, SWASTIK VIHAR, SECTOR - 5, MDC PANCHKULA. (HRY) - 134109
TELEFAX : 0172-4677659
MOBILE : 9888138881, 9417600353
EMAIL : multitech.consultant@gmail.com

TITLE: TERTIARY WATER SUPPLY LAYOUT	
DRAWN: SANDEEP	DATE: 14/06/2024
SCALE: PROJECTION:	DRAWING NO. REV. NOTES:
N.T.S	

