

DETAILS OF PROPOSED DEVELOPMENT		DETAILS OF EXISTING DEVELOPMENT	
Sl. No.	Particulars	Sl. No.	Particulars
1	Area	1	Area
2	Volume	2	Volume
3	Height	3	Height
4	Number of Units	4	Number of Units
5	Population	5	Population
6	Water Demand	6	Water Demand
7	Electricity Demand	7	Electricity Demand
8	Waste Generation	8	Waste Generation
9	Green Area	9	Green Area
10	Open Space	10	Open Space
11	Public Amenities	11	Public Amenities
12	Other	12	Other
Total		Total	

**LEGENDS**

SOME EQUIPMENT LINE

COMMUNITY COMPONENT



COMMERCIAL COMPONENT

RESIDENTIAL COMPONENT

GREEN AREA

AS PER POLICY 10% OF RESIDENTIAL PLOT TO BE WORKSPACE UNDER D.W.

AS PER POLICY 10% OF RESIDENTIAL PLOT TO BE WORKSPACE UNDER E.I.C.

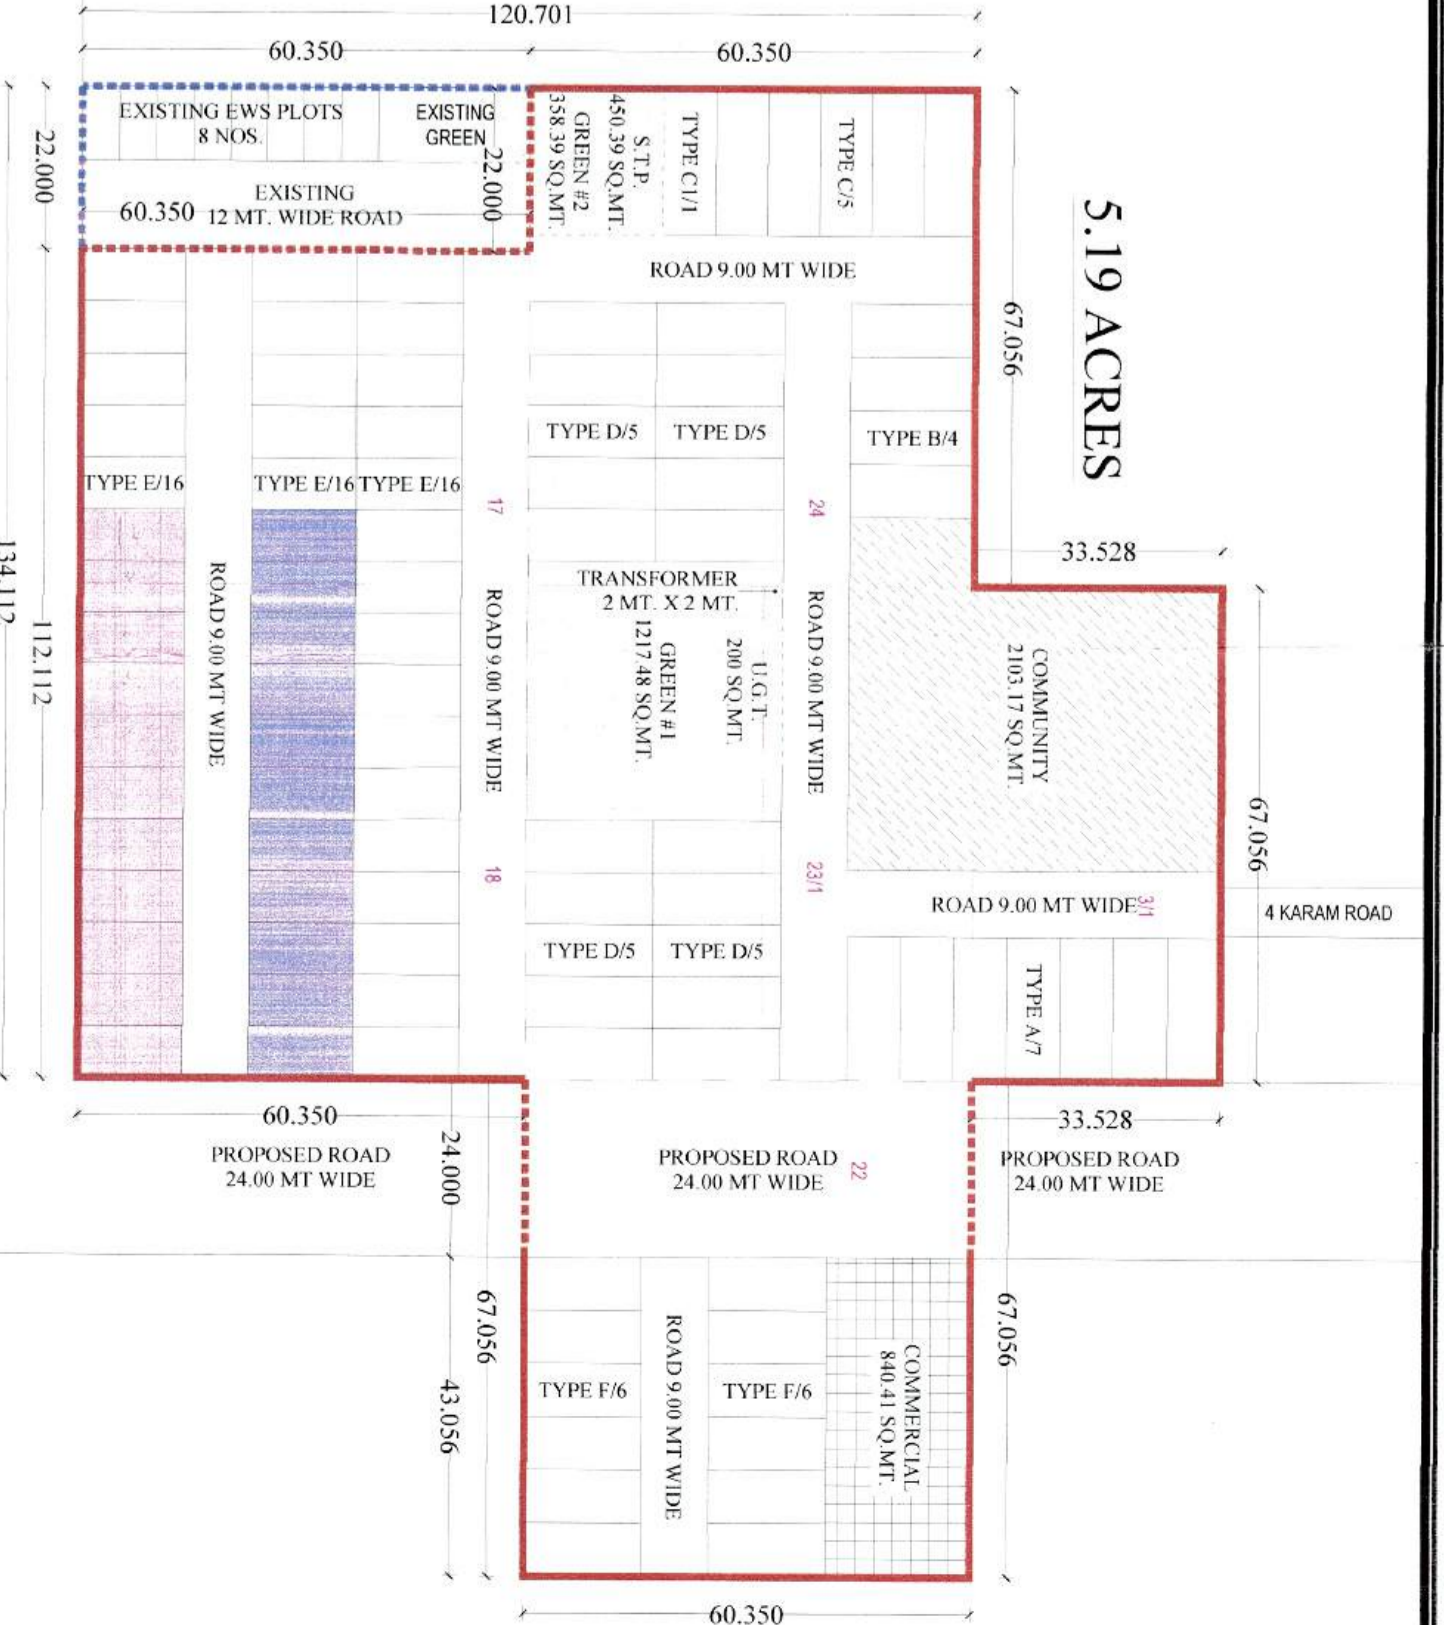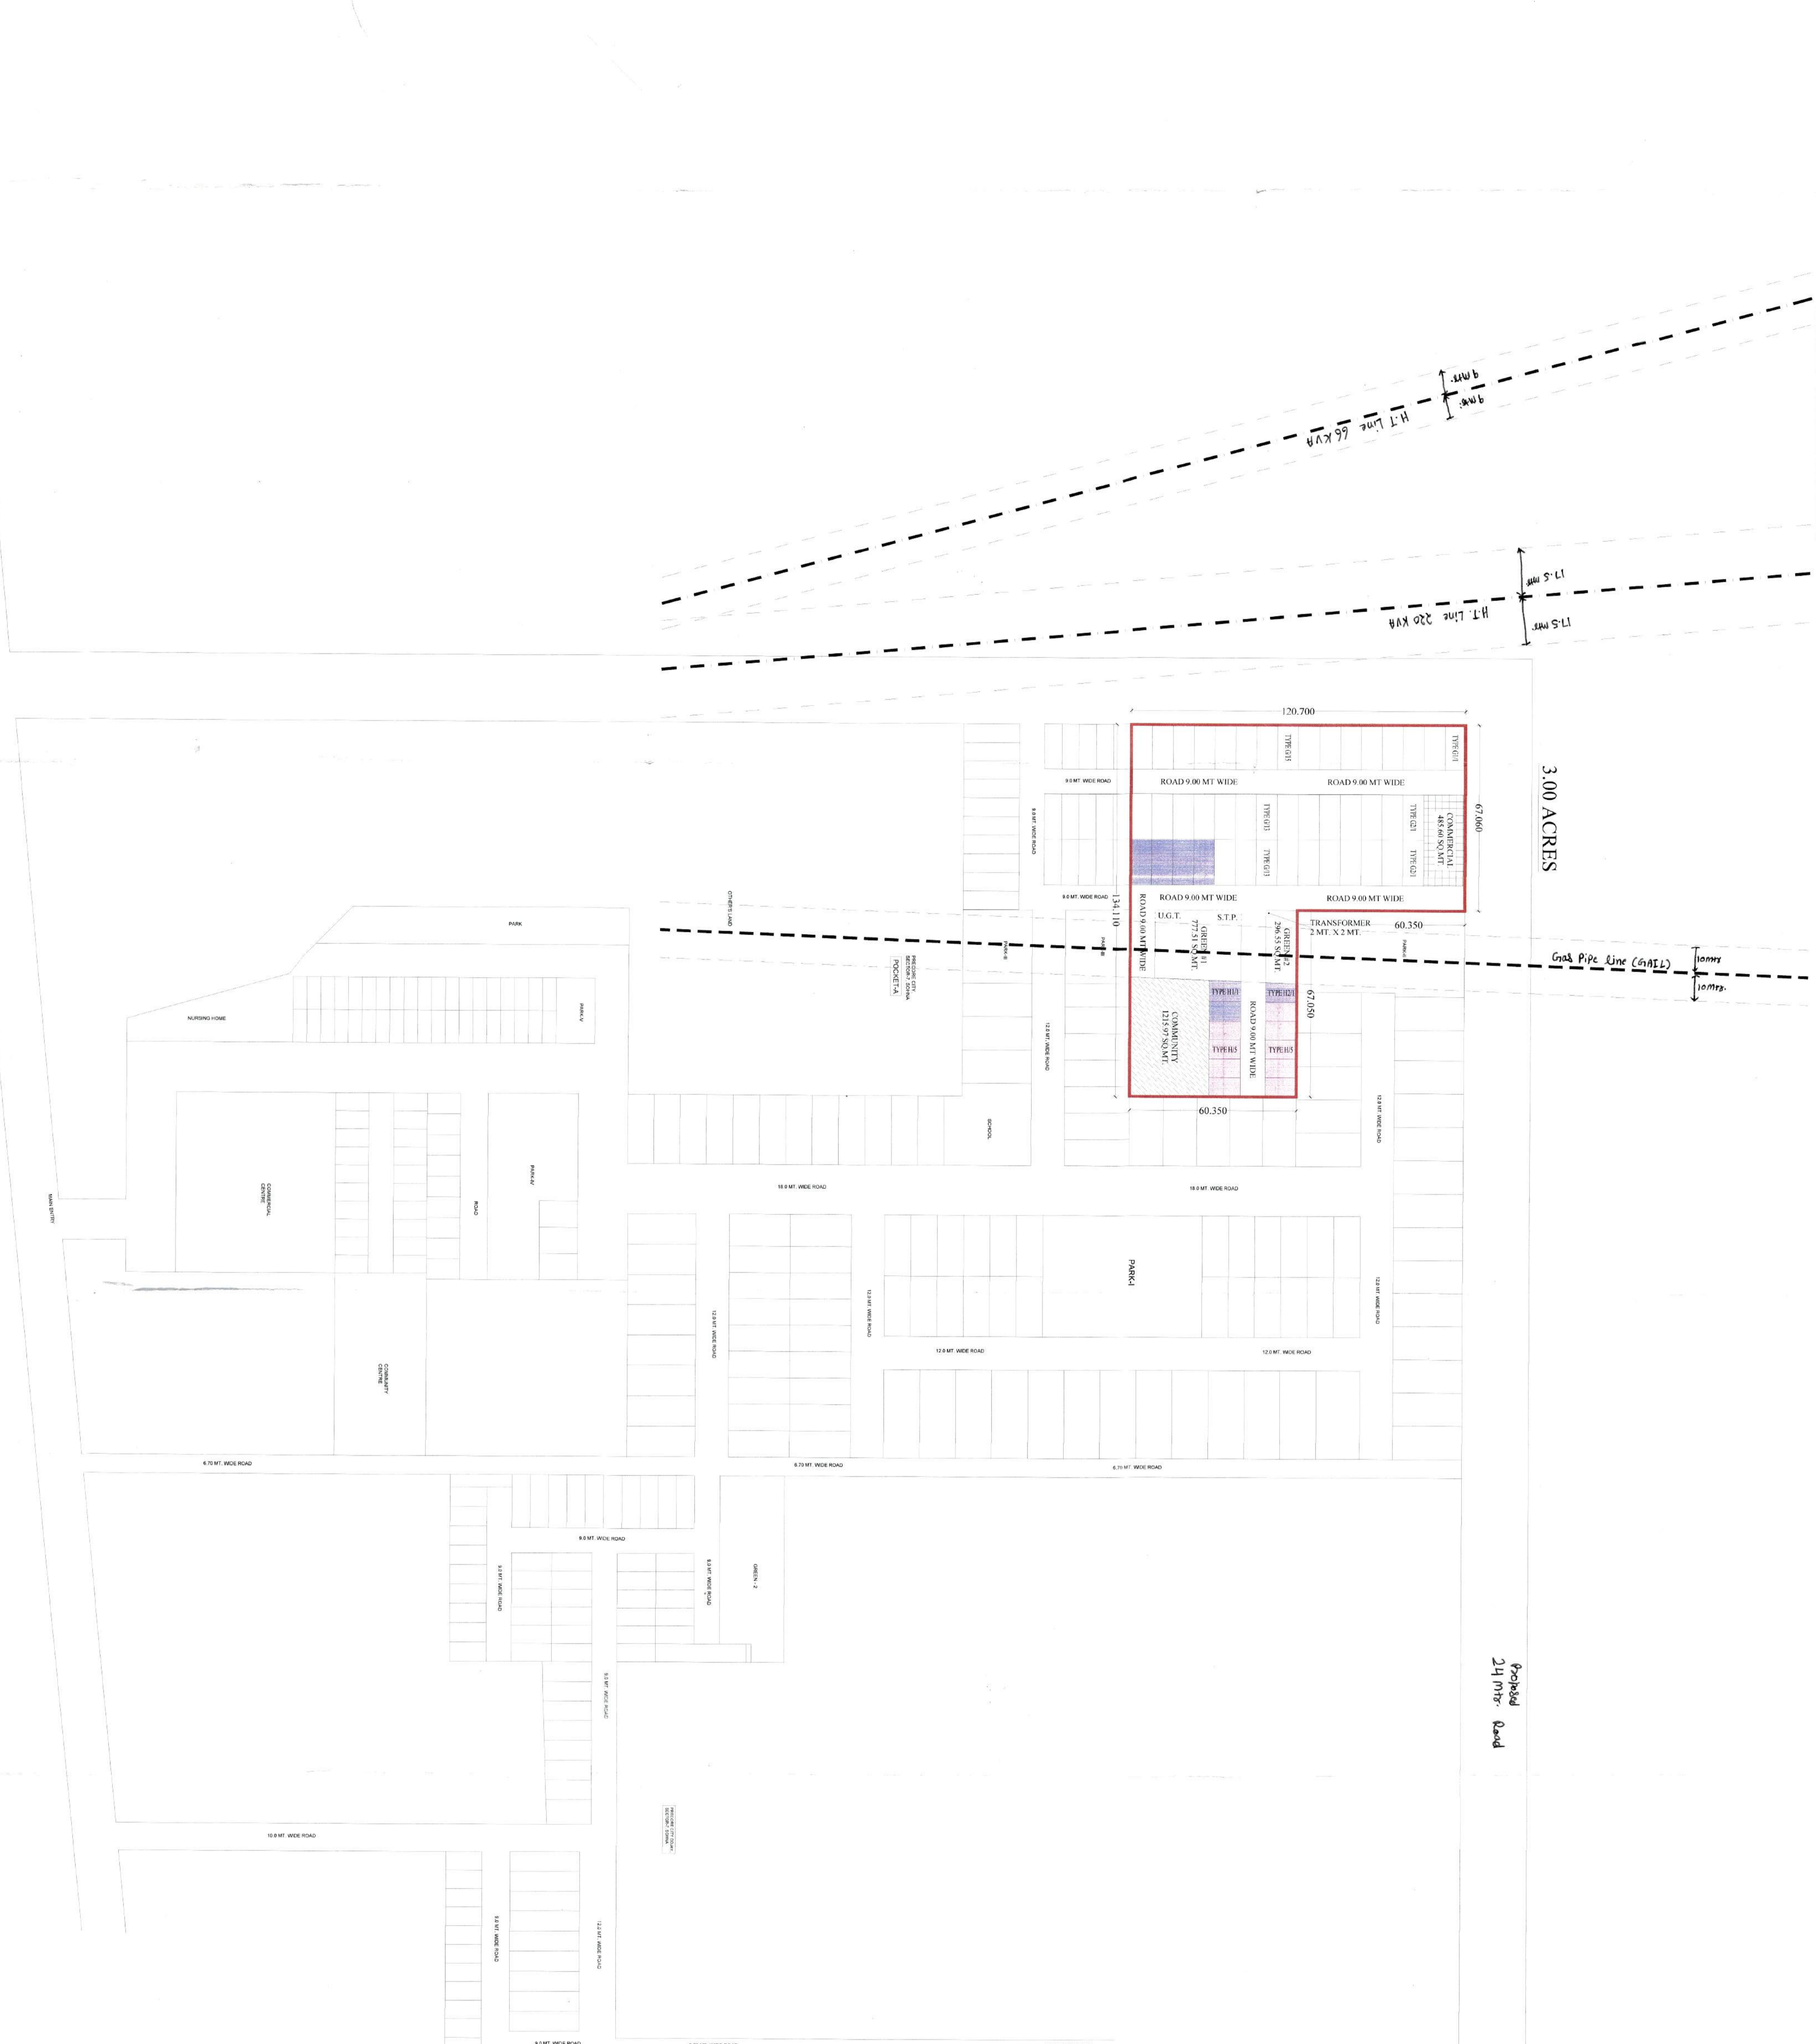

REF. ALREADY APPROVED SITE IS IN REFERENCE TO DRAWING NO. DULB/CTP/2020/06 DATED - 16.03.2020

OWNERS SIGNATURE: *[Signature]*  
 ARCHITECT SIGNATURE: *[Signature]*  
 DATE: NOVEMBER 2022  
 SHEET NO. 01

TITLE:-  
 LAYOUT PLAN OF THE TP SCHEME AT BALUDA ROAD AT SOHNA SHOWING THE PROPOSED EXTENSION OF TP SCHEME

DULB